



# HALIFAX GRAMMAR SCHOOL

ARCHITECTURE | 49






Tower Road School, 1916.




Present-day.



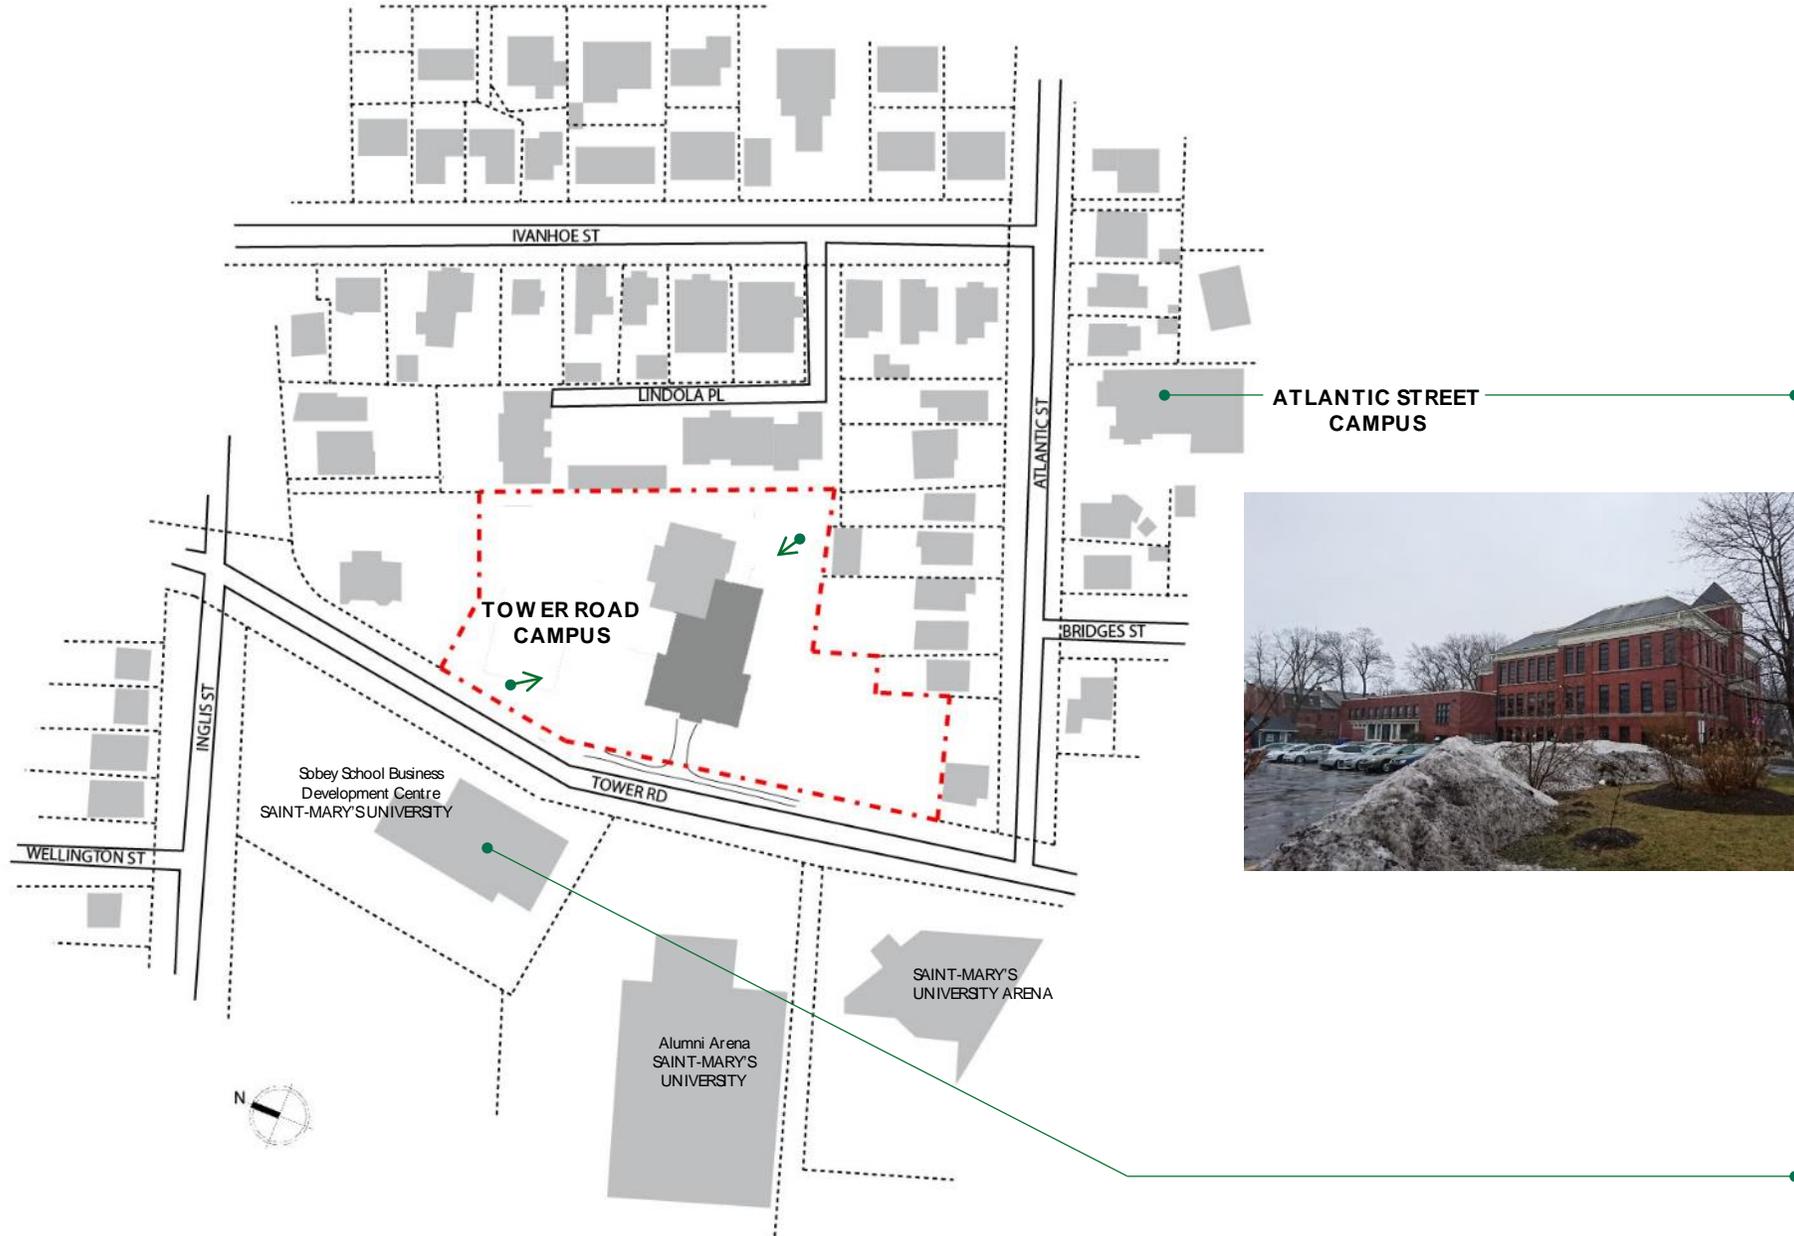





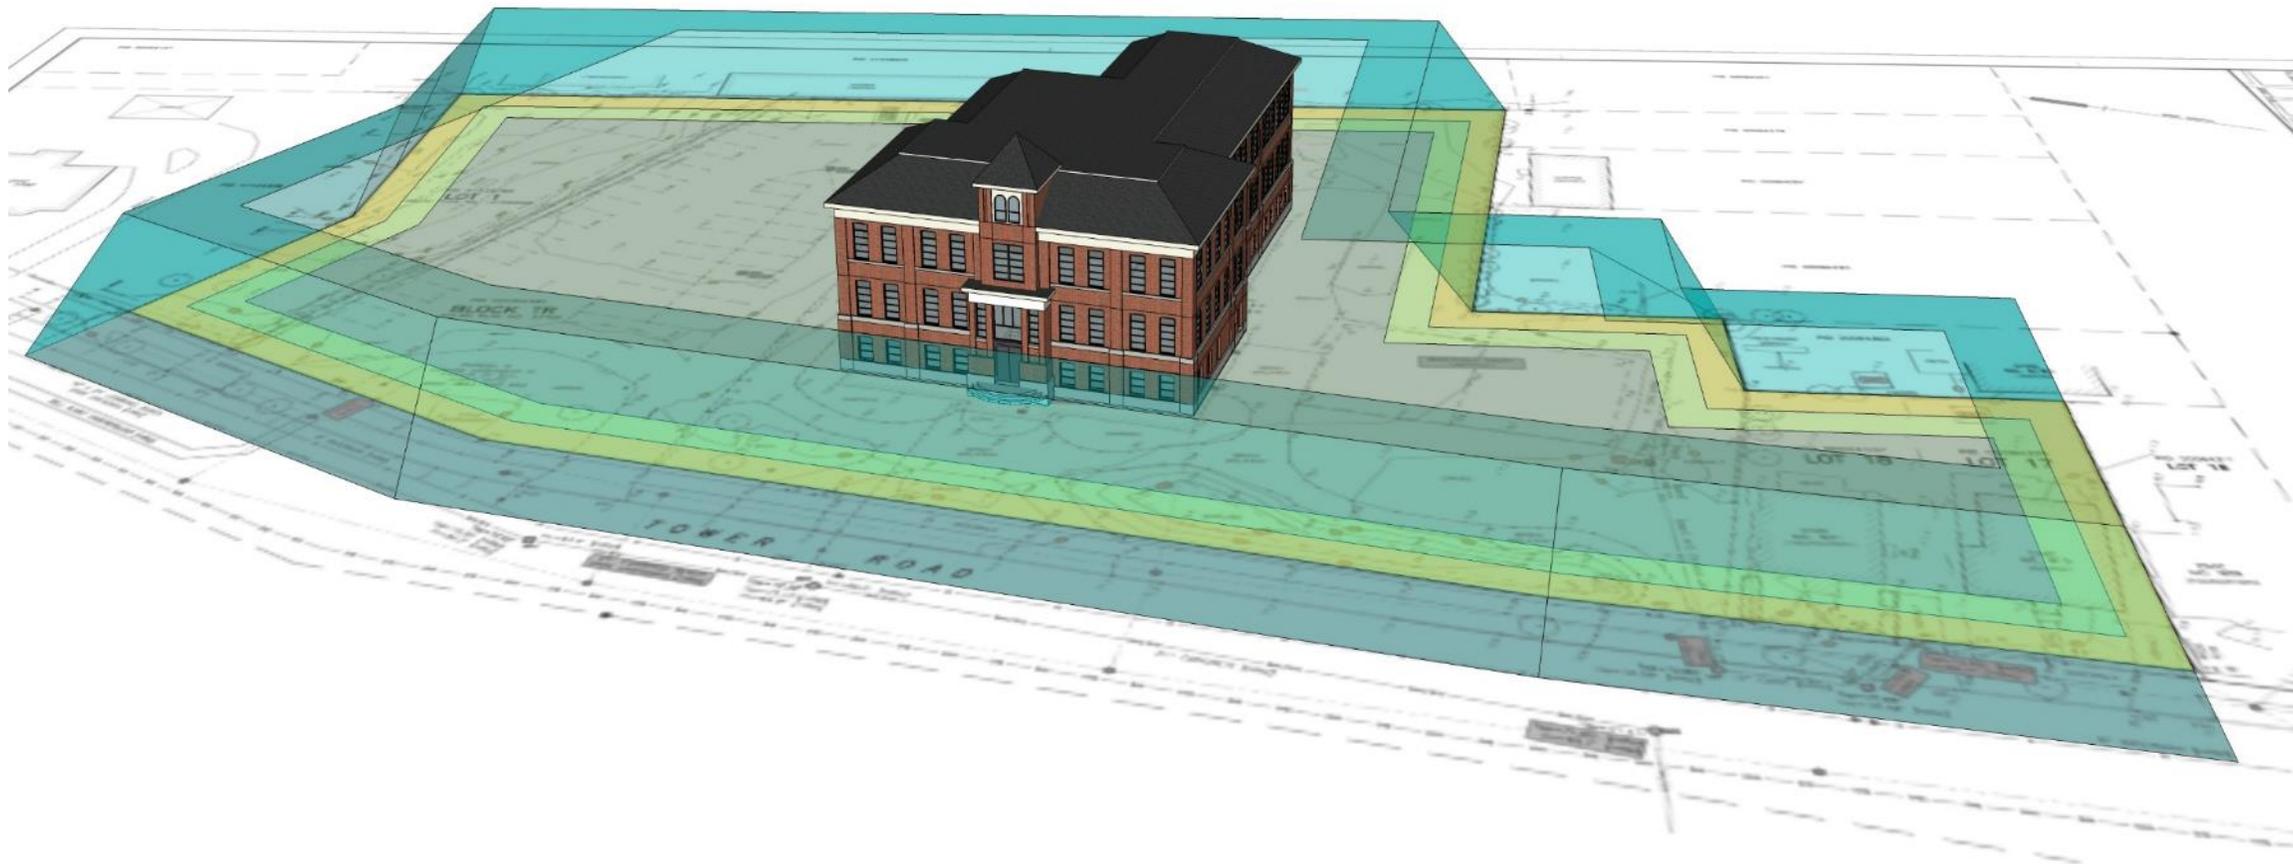





OPTION 1 | MODERN CRYSTAL





OPTION 2 | MODERN PICTURE FRAME





OPTION 3 | CONTEXTUAL BLENDED SCHEME





REVISED CONTEXTUAL BLENDED SCHEME









Archway pulled down to reduce the scale of the addition connected to the existing building.

Split columns to reflect original detail of heritage entrance.

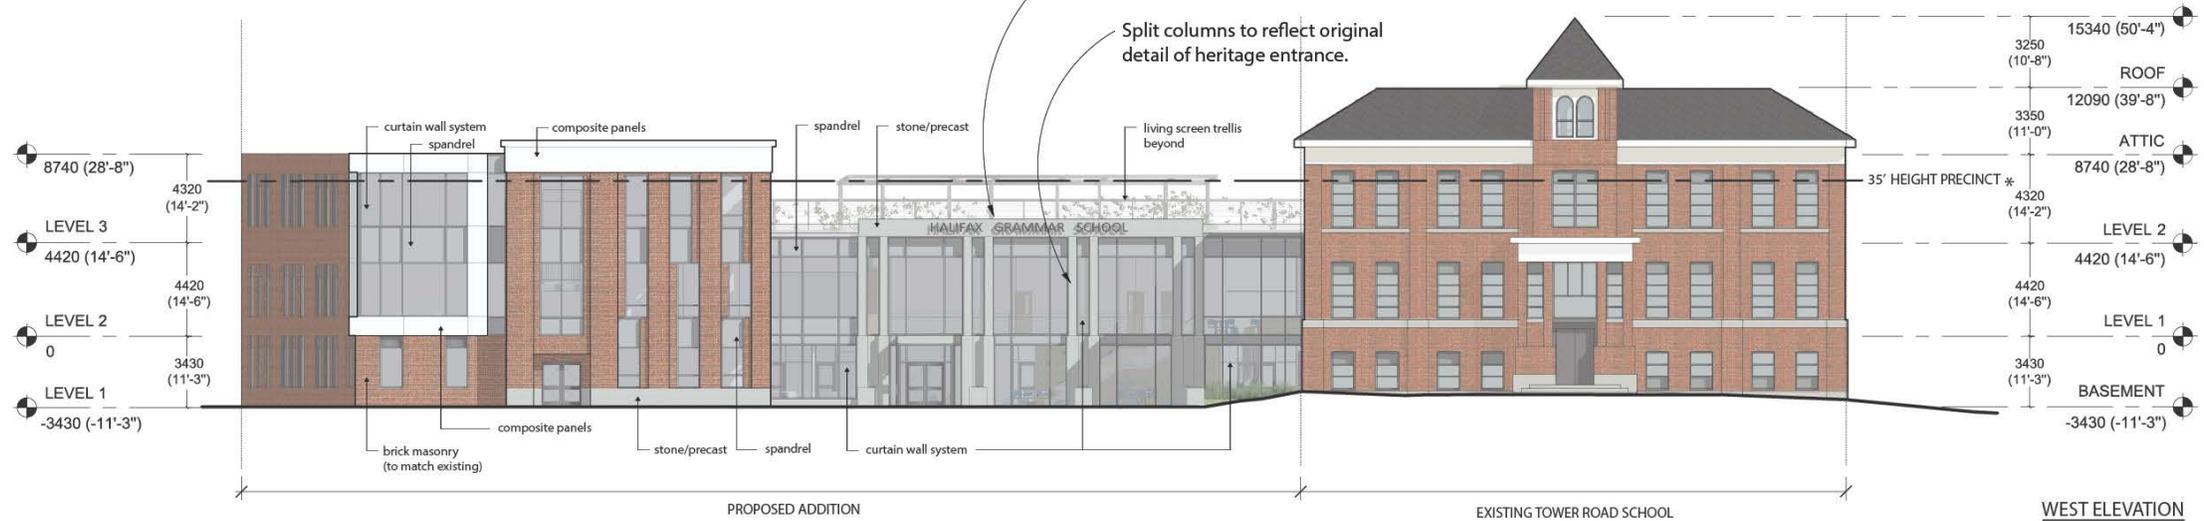

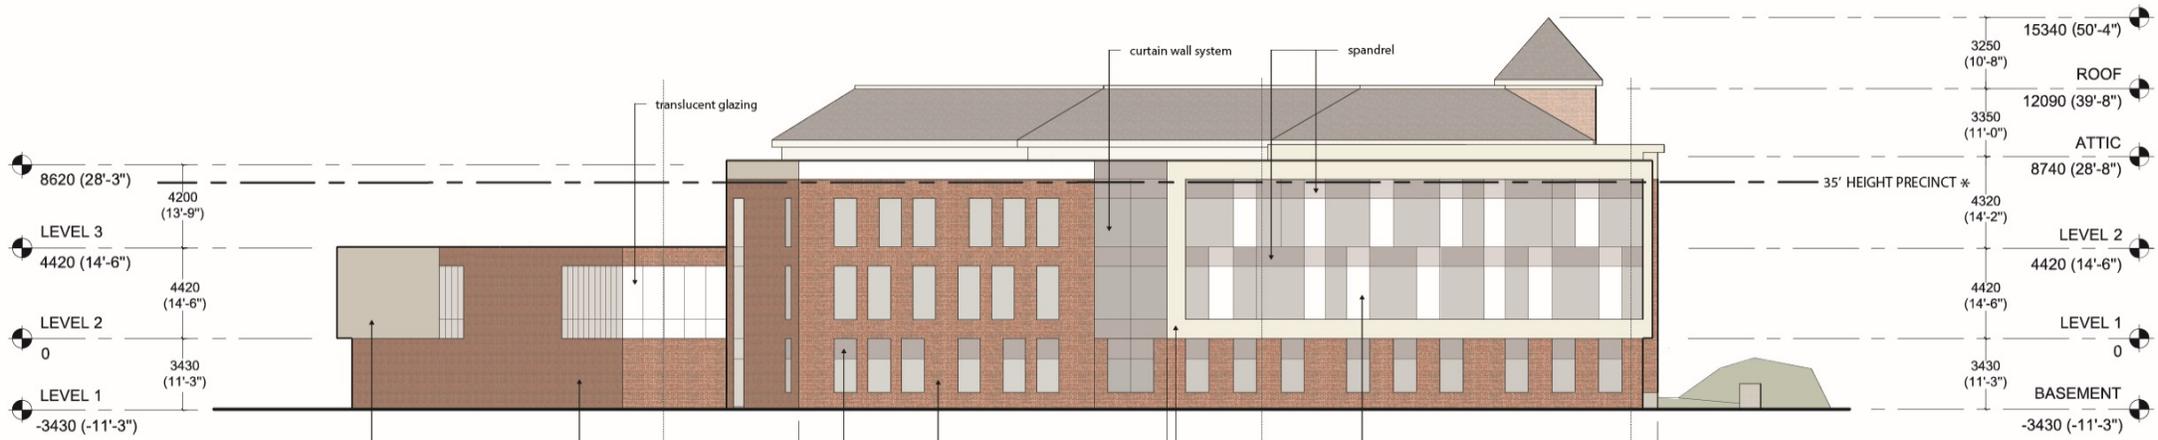

Infill corner to facilitate further setback on Tower Road.

Increased masonry wall type to reflect original building.

Tower Road facade of proposed addition pushed back 5 feet.

**NORTH ELEVATION**  
(As of November 17, 2016)



**NORTH ELEVATION**  
(Revised design)




- ACTIVE HEALY LIVING
- ADMINISTRATION
- ARTS ROOM
- CAFETORIUM
- CIRCULATION
- CLASSROOM SUPPORT
- FACILITIES
- GENERAL ACADEMIC
- LIBRARY/RESOURCE
- MECHANICAL
- MEETING ROOMS
- MULTI-PURPOSE ROOM
- STORAGE
- WASHROOMS



SPACE ALLOCATION PLAN | LEVEL 1



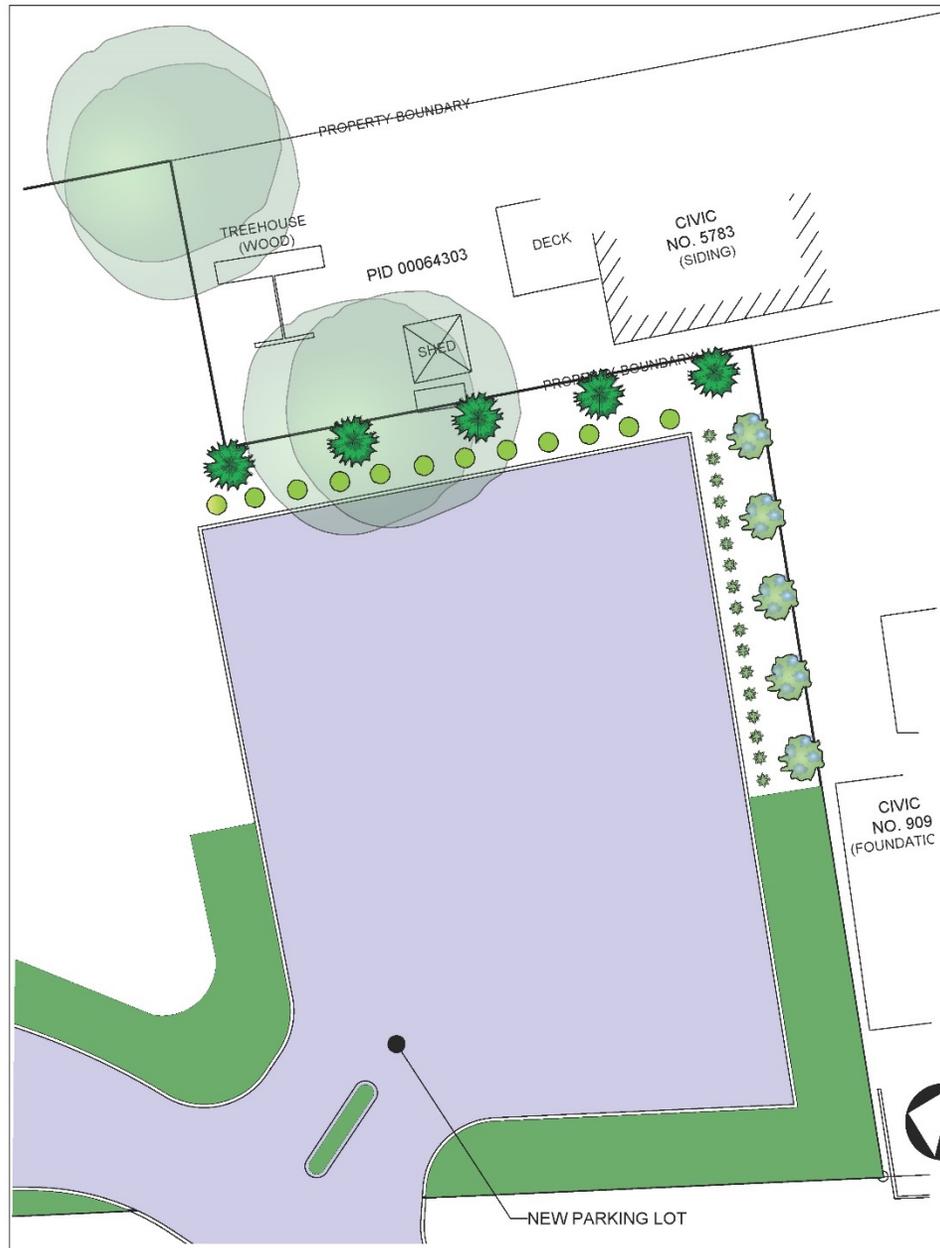

PROPOSED PRIVACY FENCE TYPES



SIMILAR TO EXISTING



FRAMED AND REINFORCED



CONTINUOUS VERTICAL



HORIZONTAL

VEGETATION OPTIONS FOR FENCED AREA



PERENNIAL GRASSES



NARROW EVERGREENS



FERNS



VINES

Scale	Date	Drawn	Designed	Checked	Approved	Contract
1:500	MARCH 2017	B.F.				16367
			<b>HALIFAX GRAMMER SCHOOL</b> ENTRANCE MODIFICATIONS		SKETCH No. <b>CSK - 01</b>	

Z:ARBOURSIDE TRANSPORTATION CONSULTANTS  
 PROJECTS\16367 HGS CIVIL DESIGN\AD







