



**Item 10.1.1**

# **GOTTINGEN + BILBY**


**PUBLIC HEARING  
OCTOBER 9, 2018**

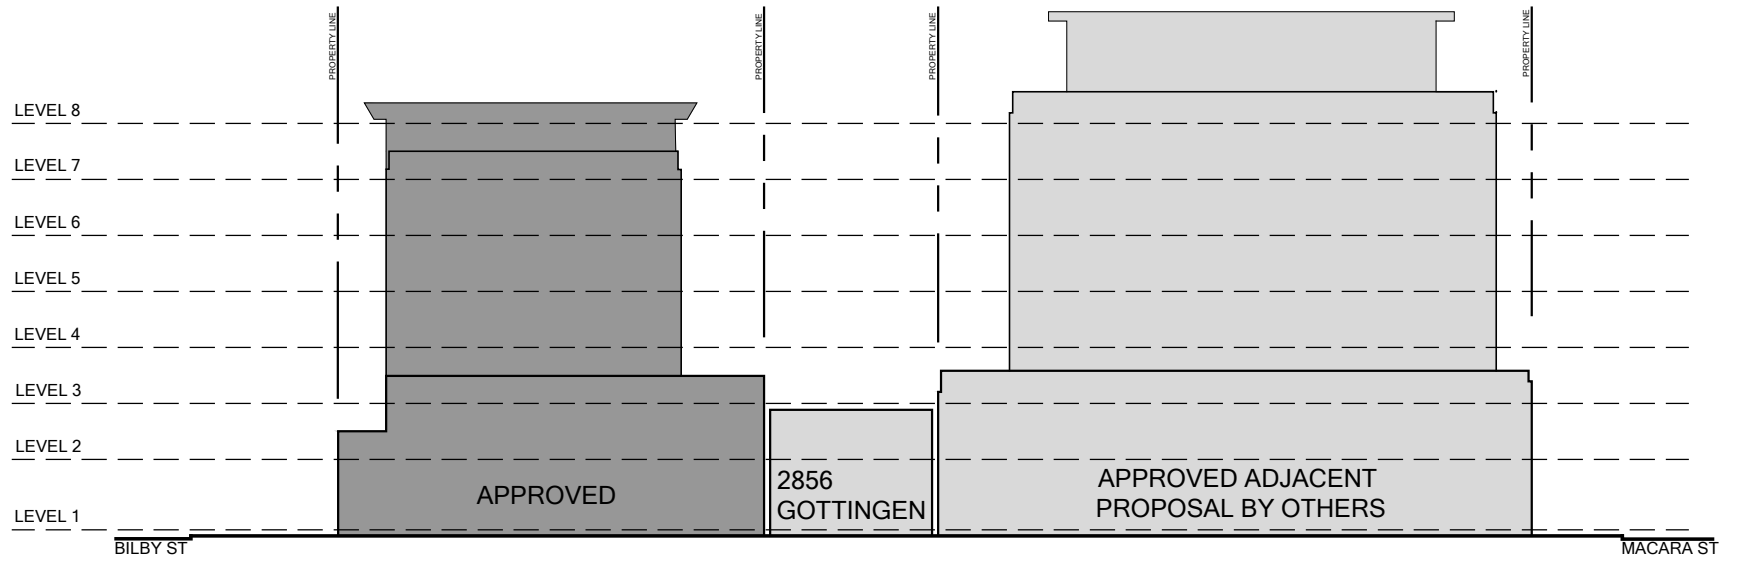


CURRENTLY APPROVED

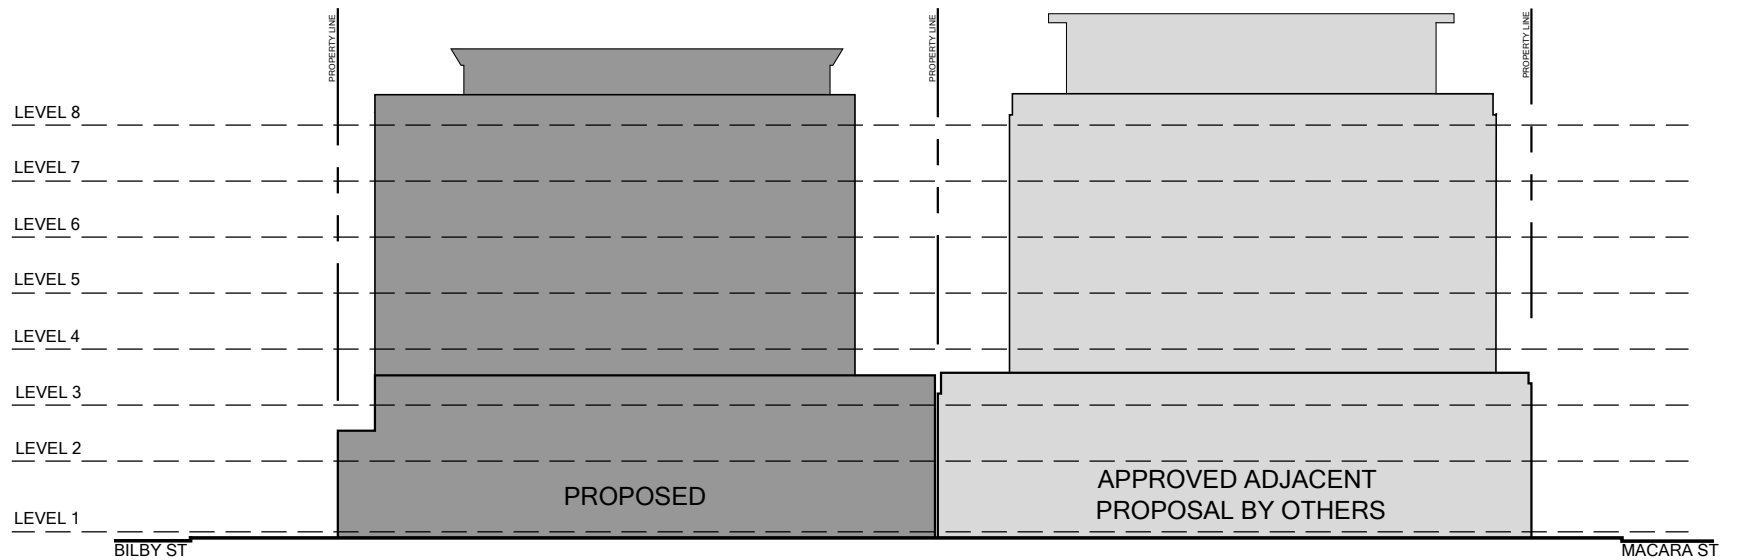


PROPOSED

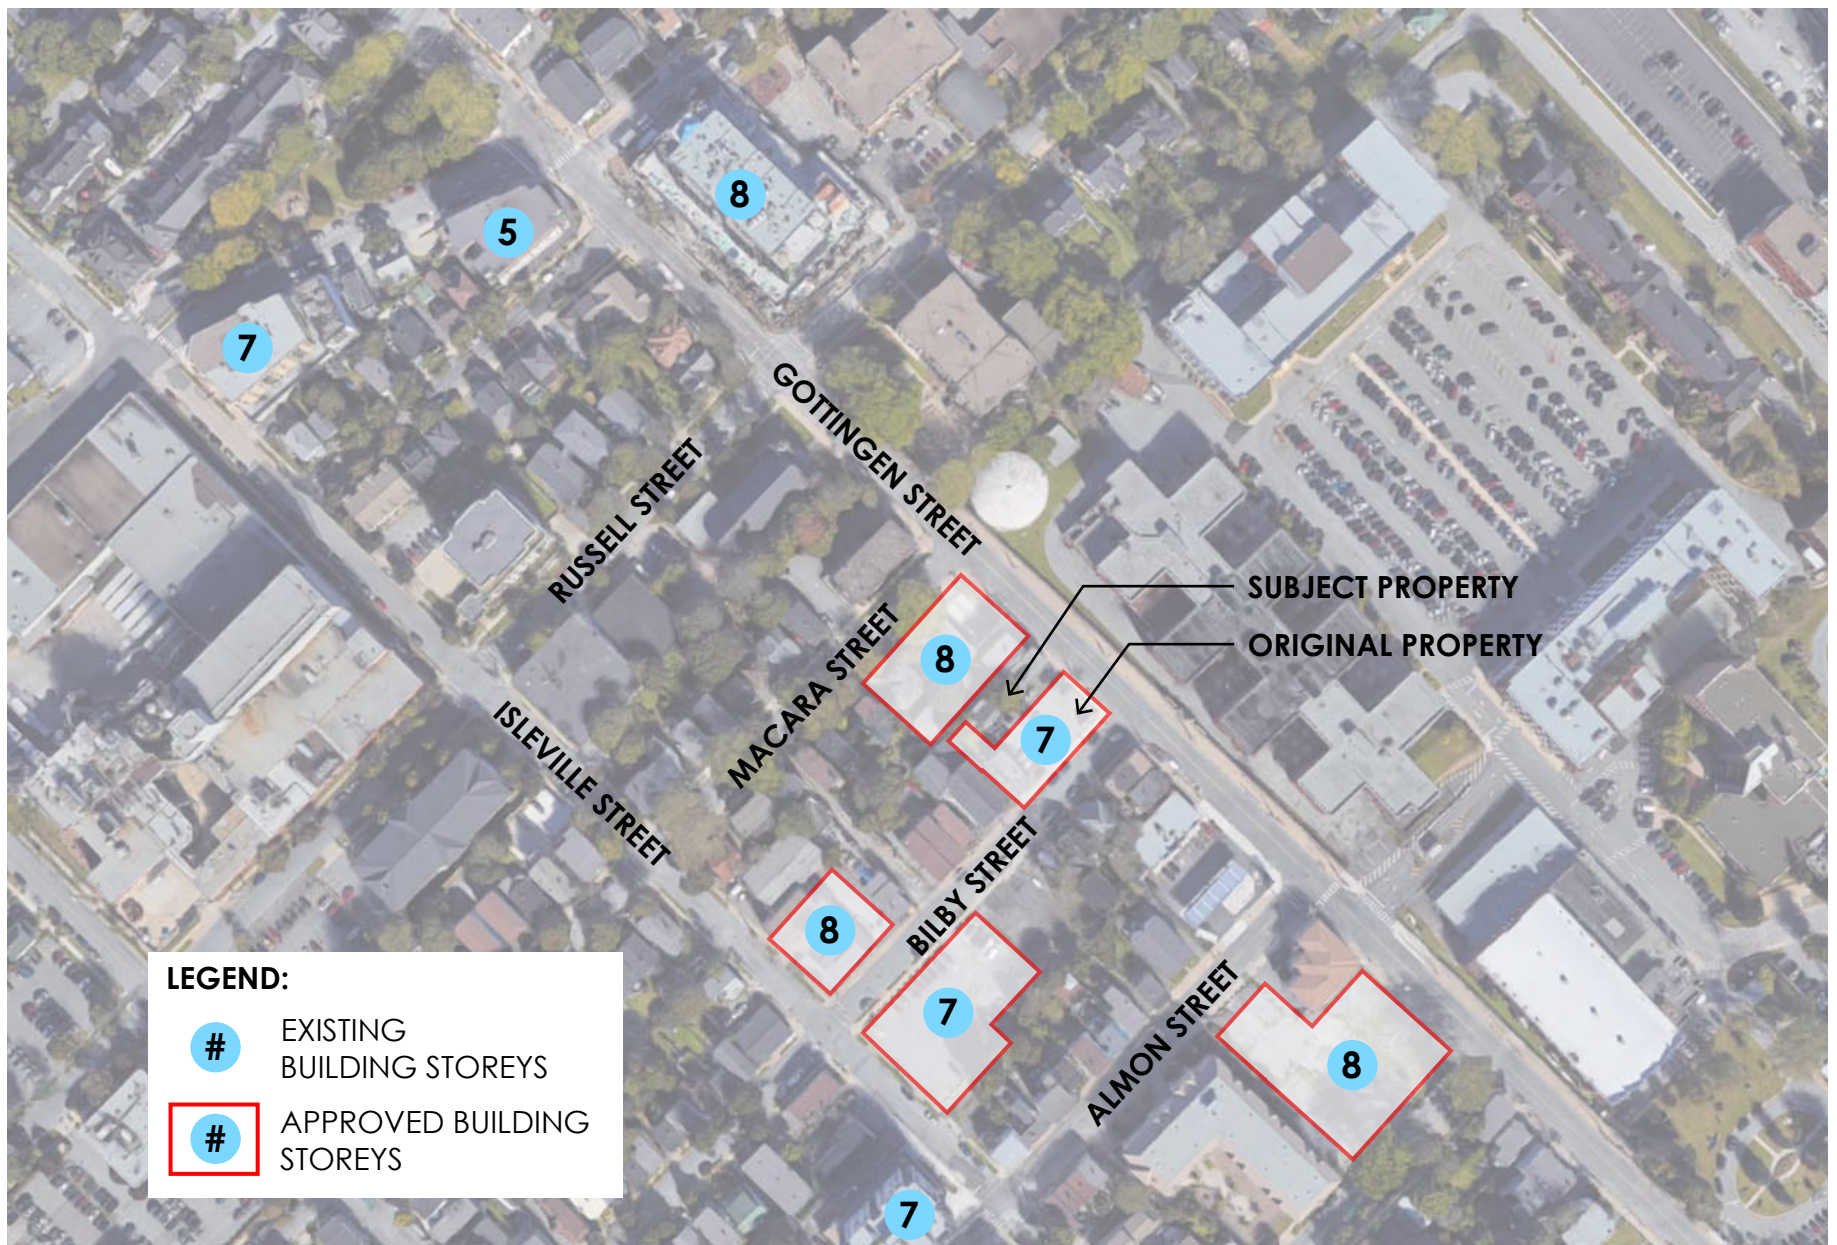


NEIGHBOURHOOD CONTEXT

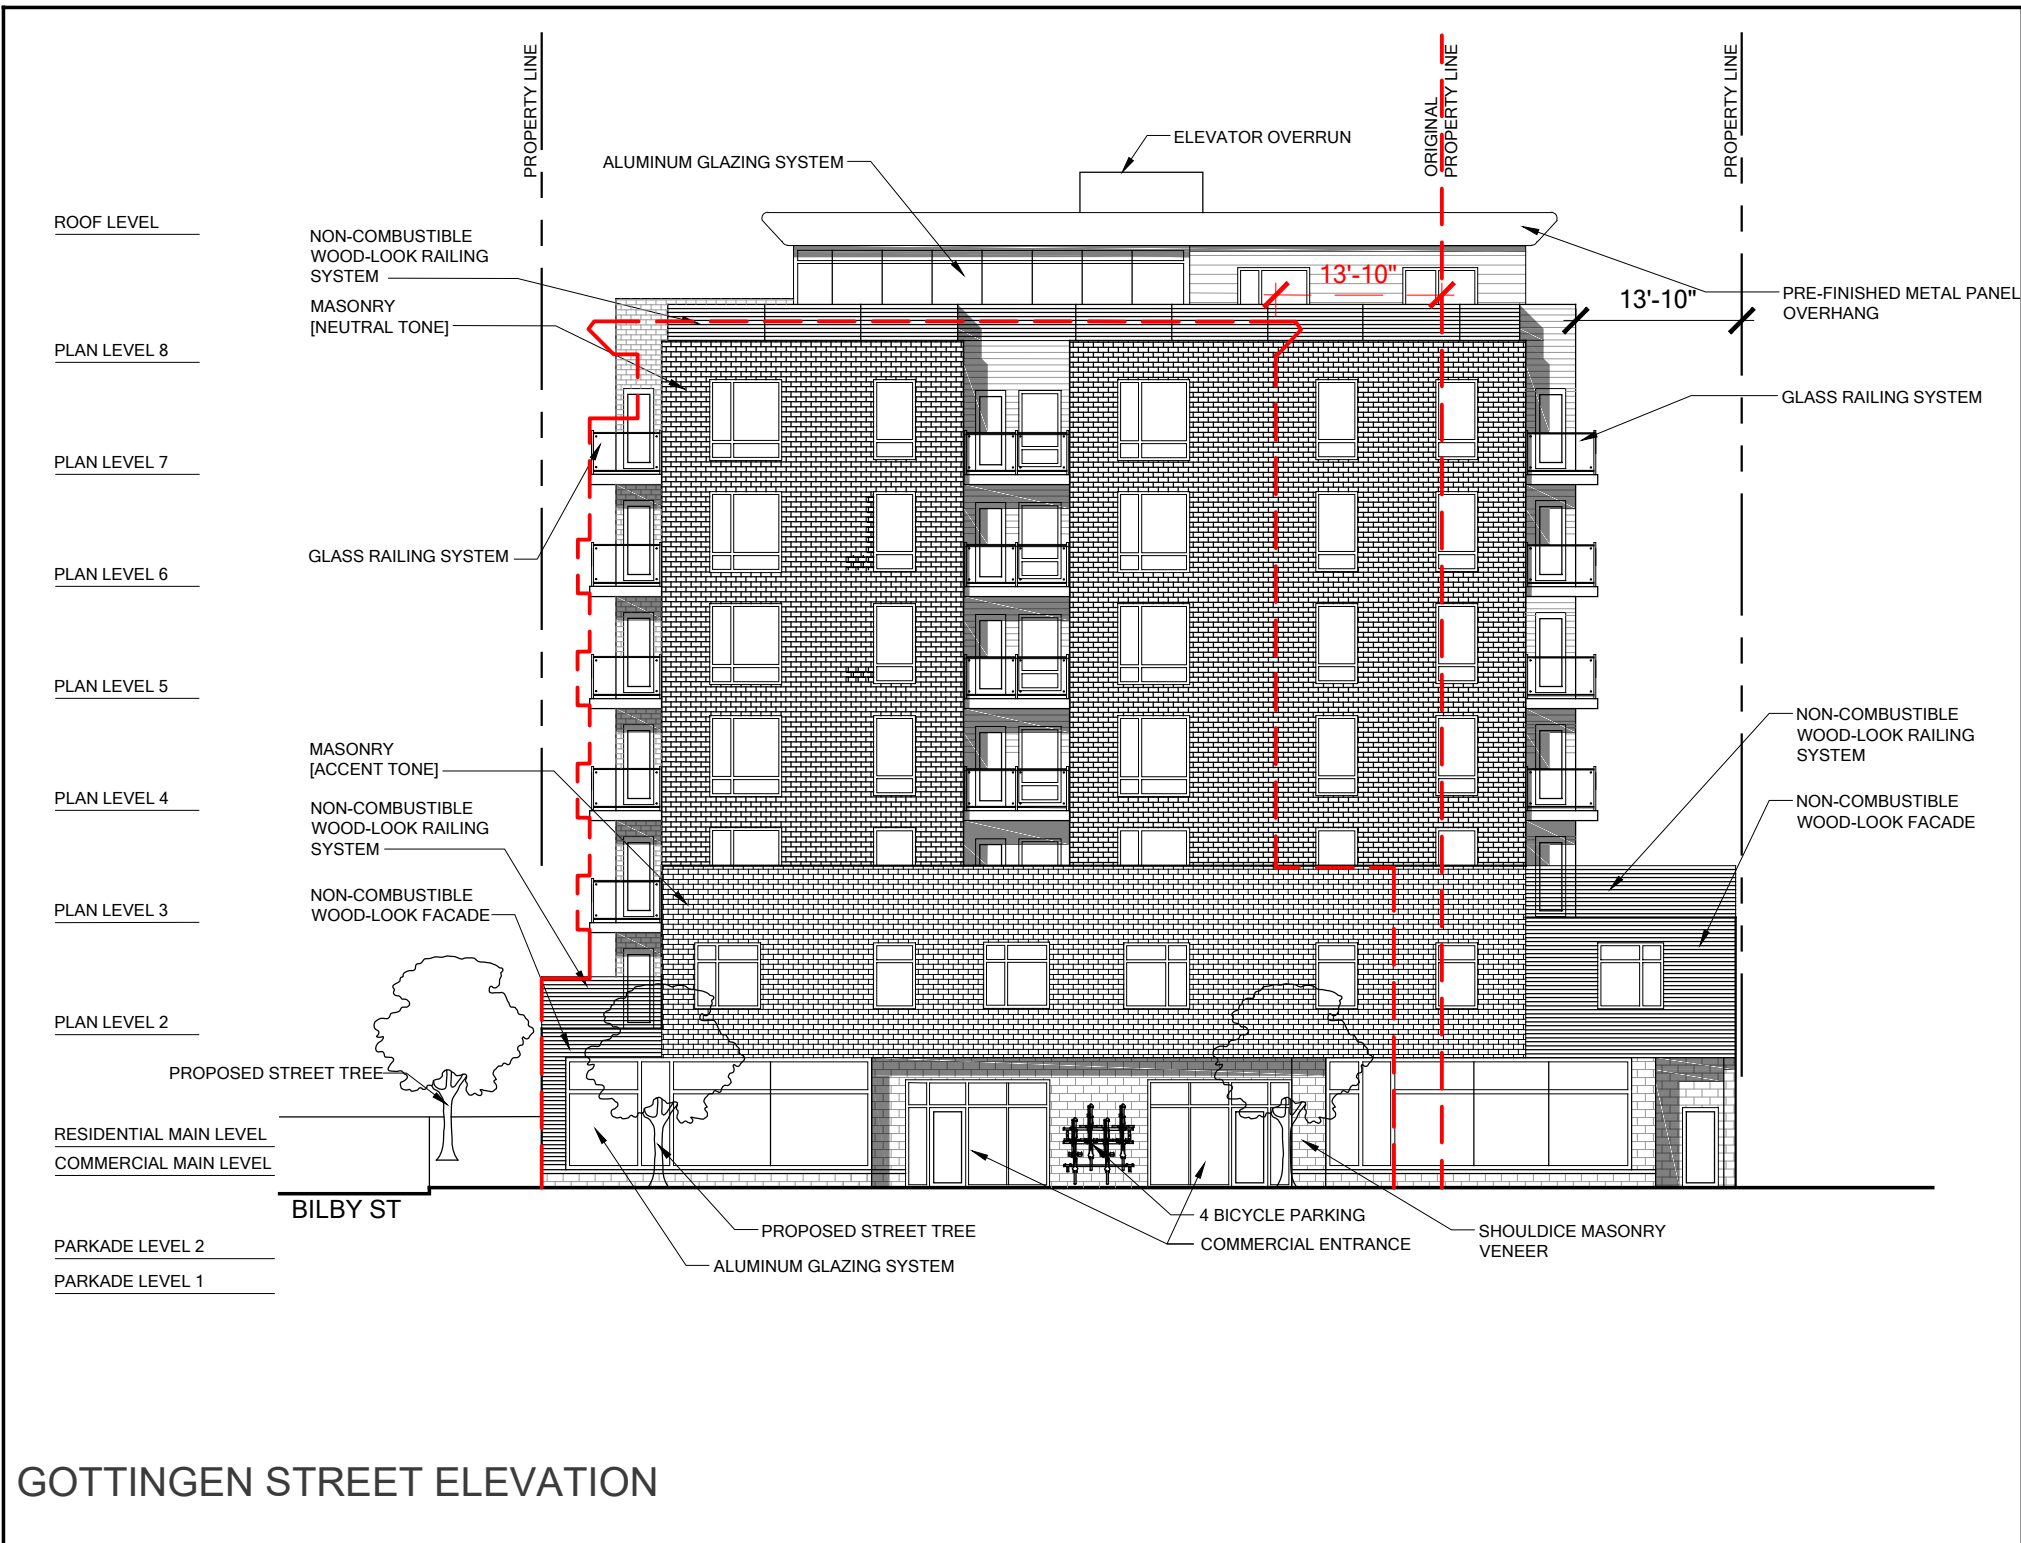


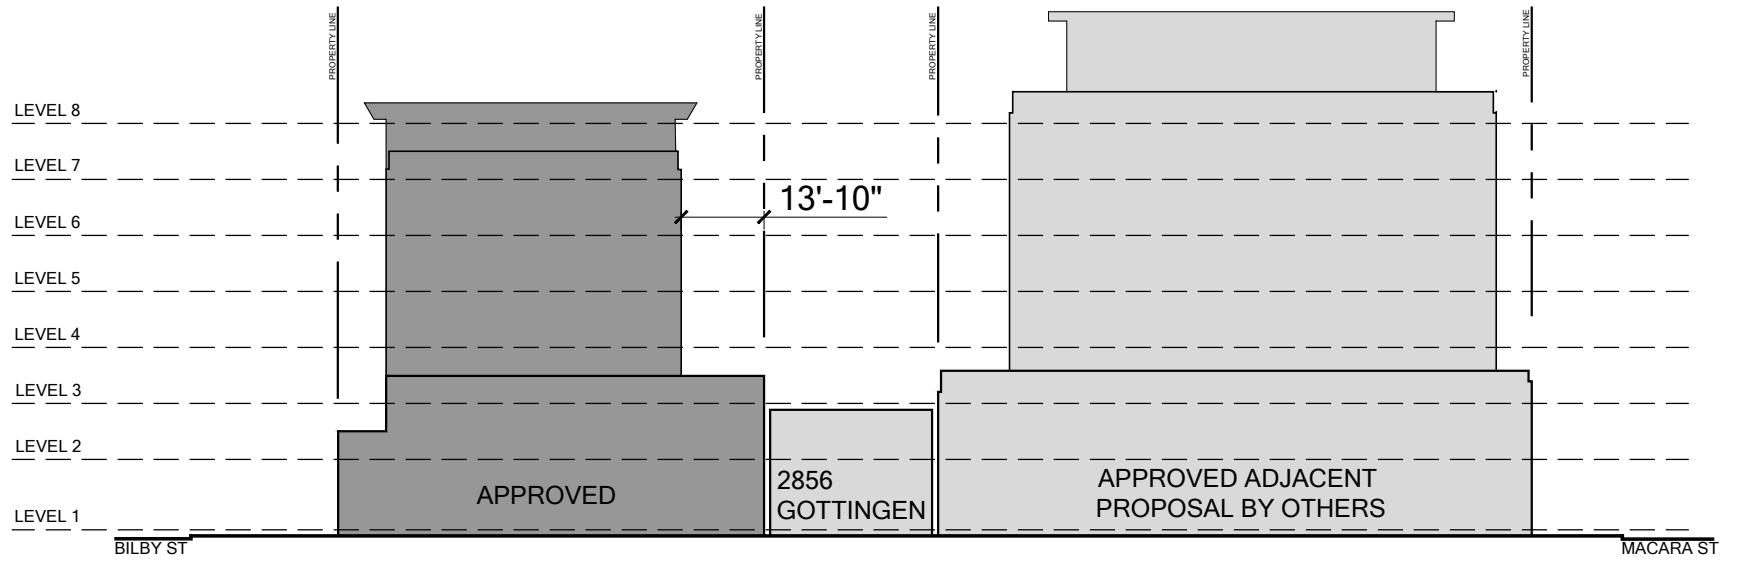


CURRENTLY APPROVED

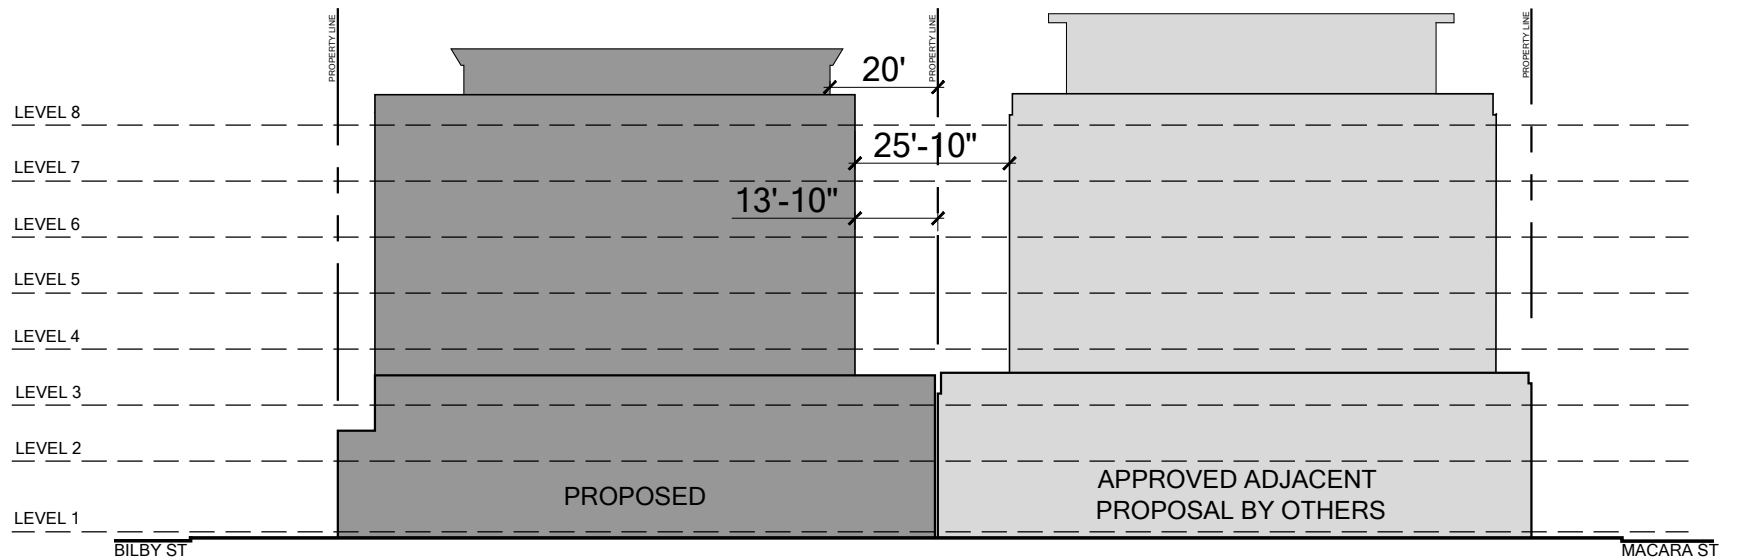


PROPOSED

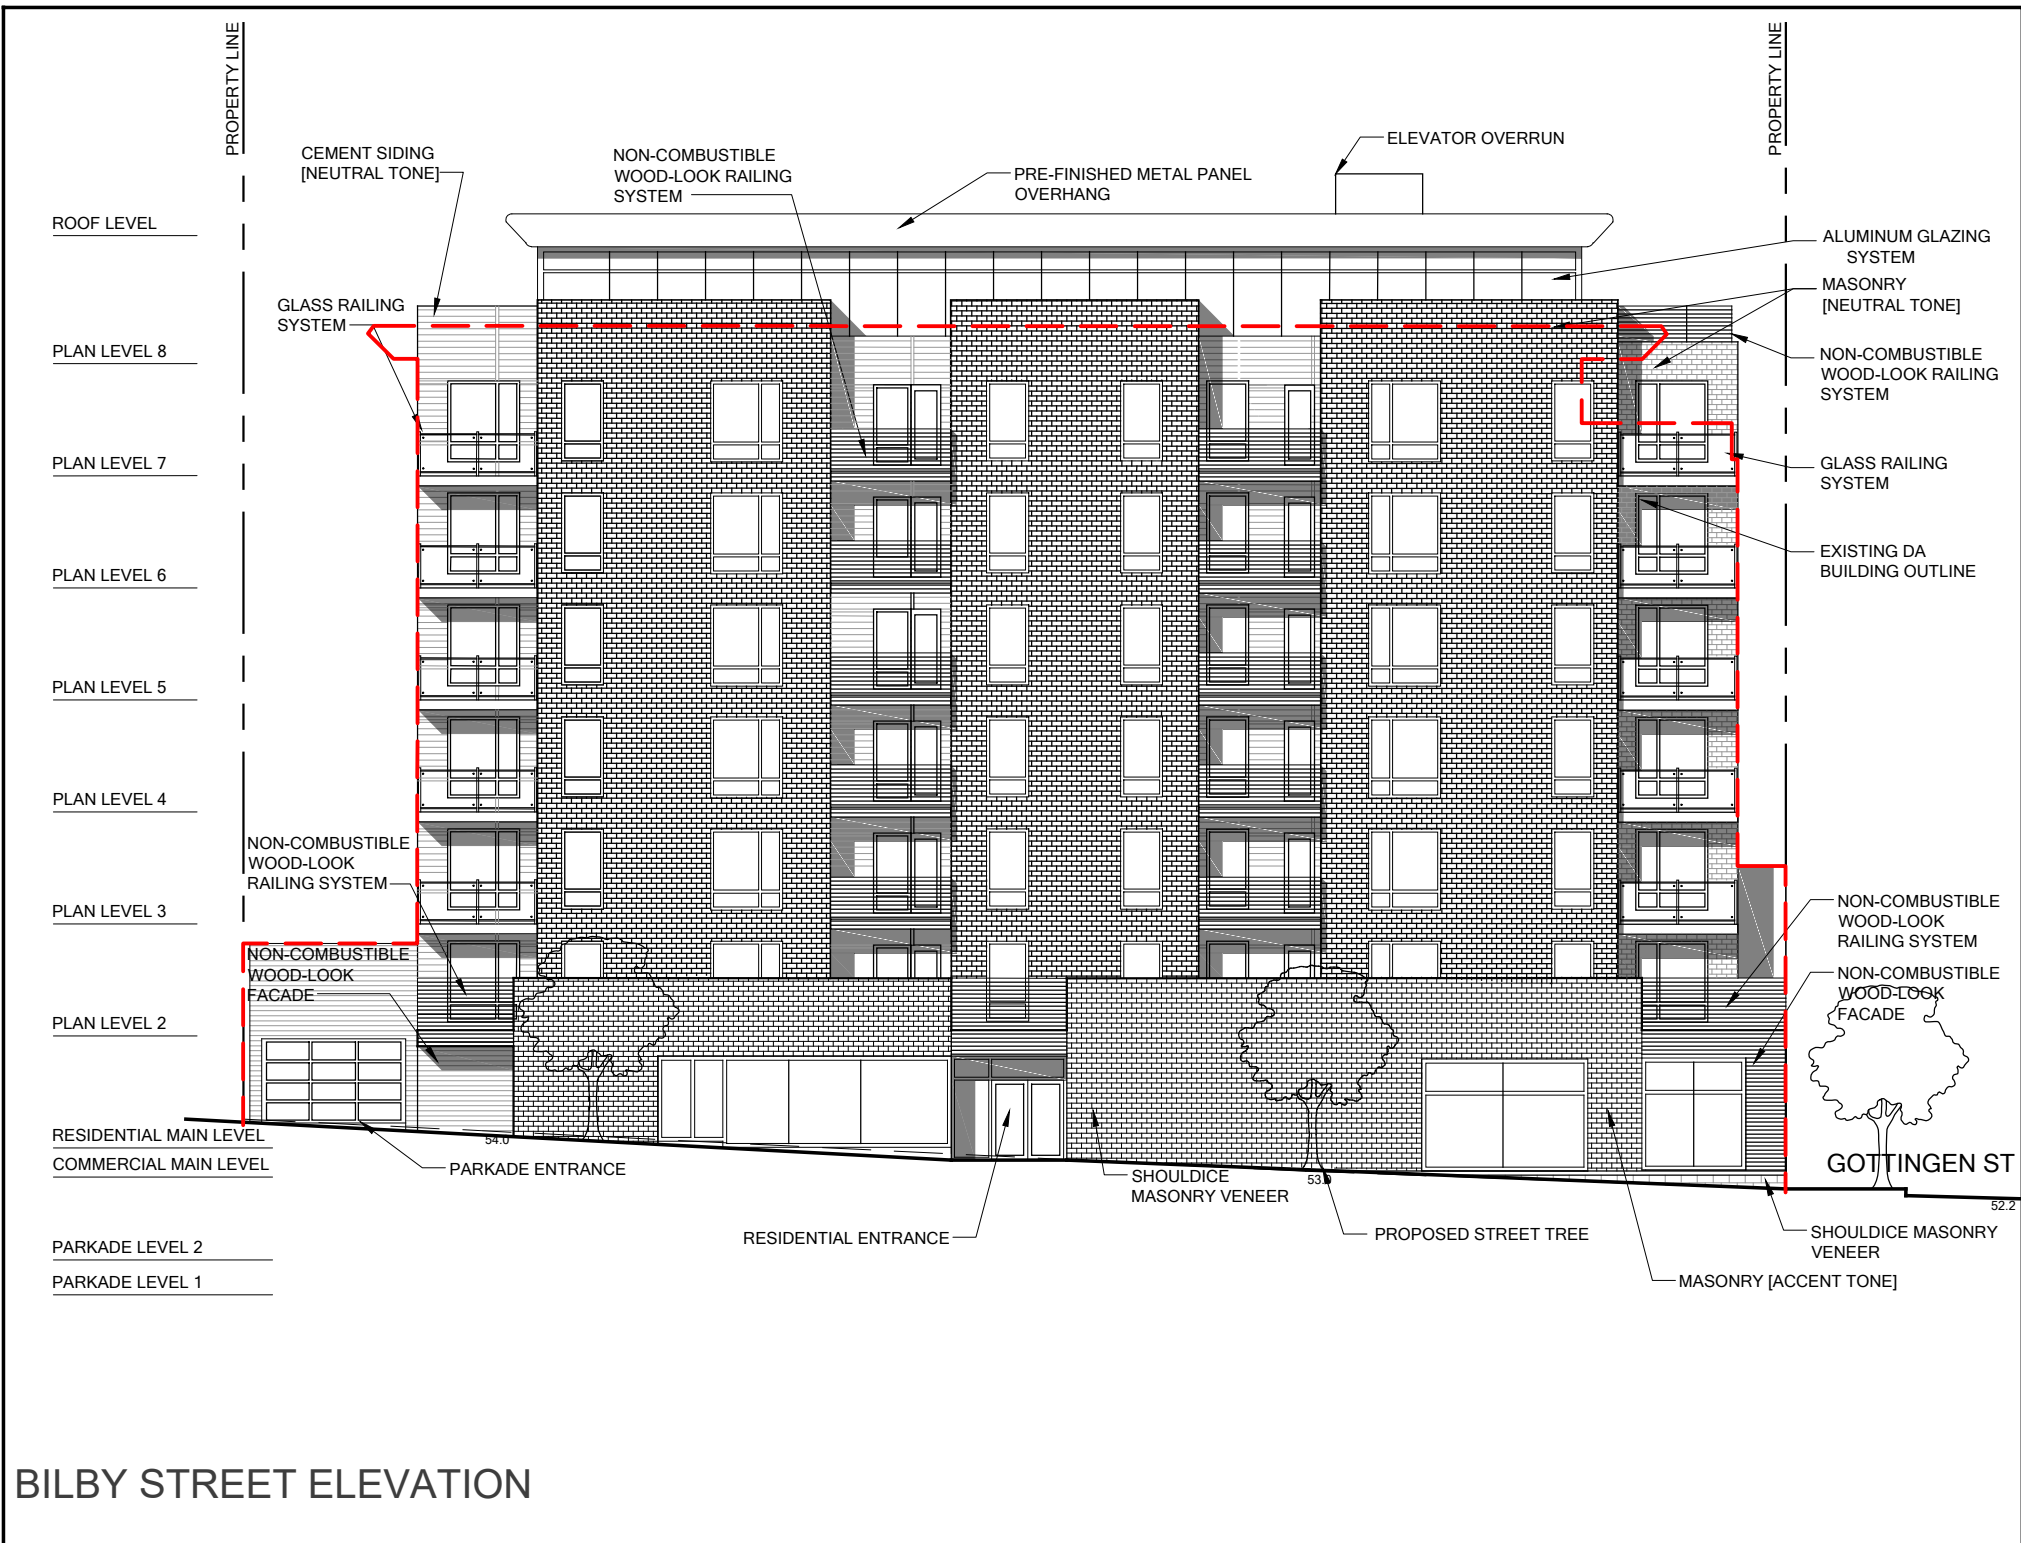

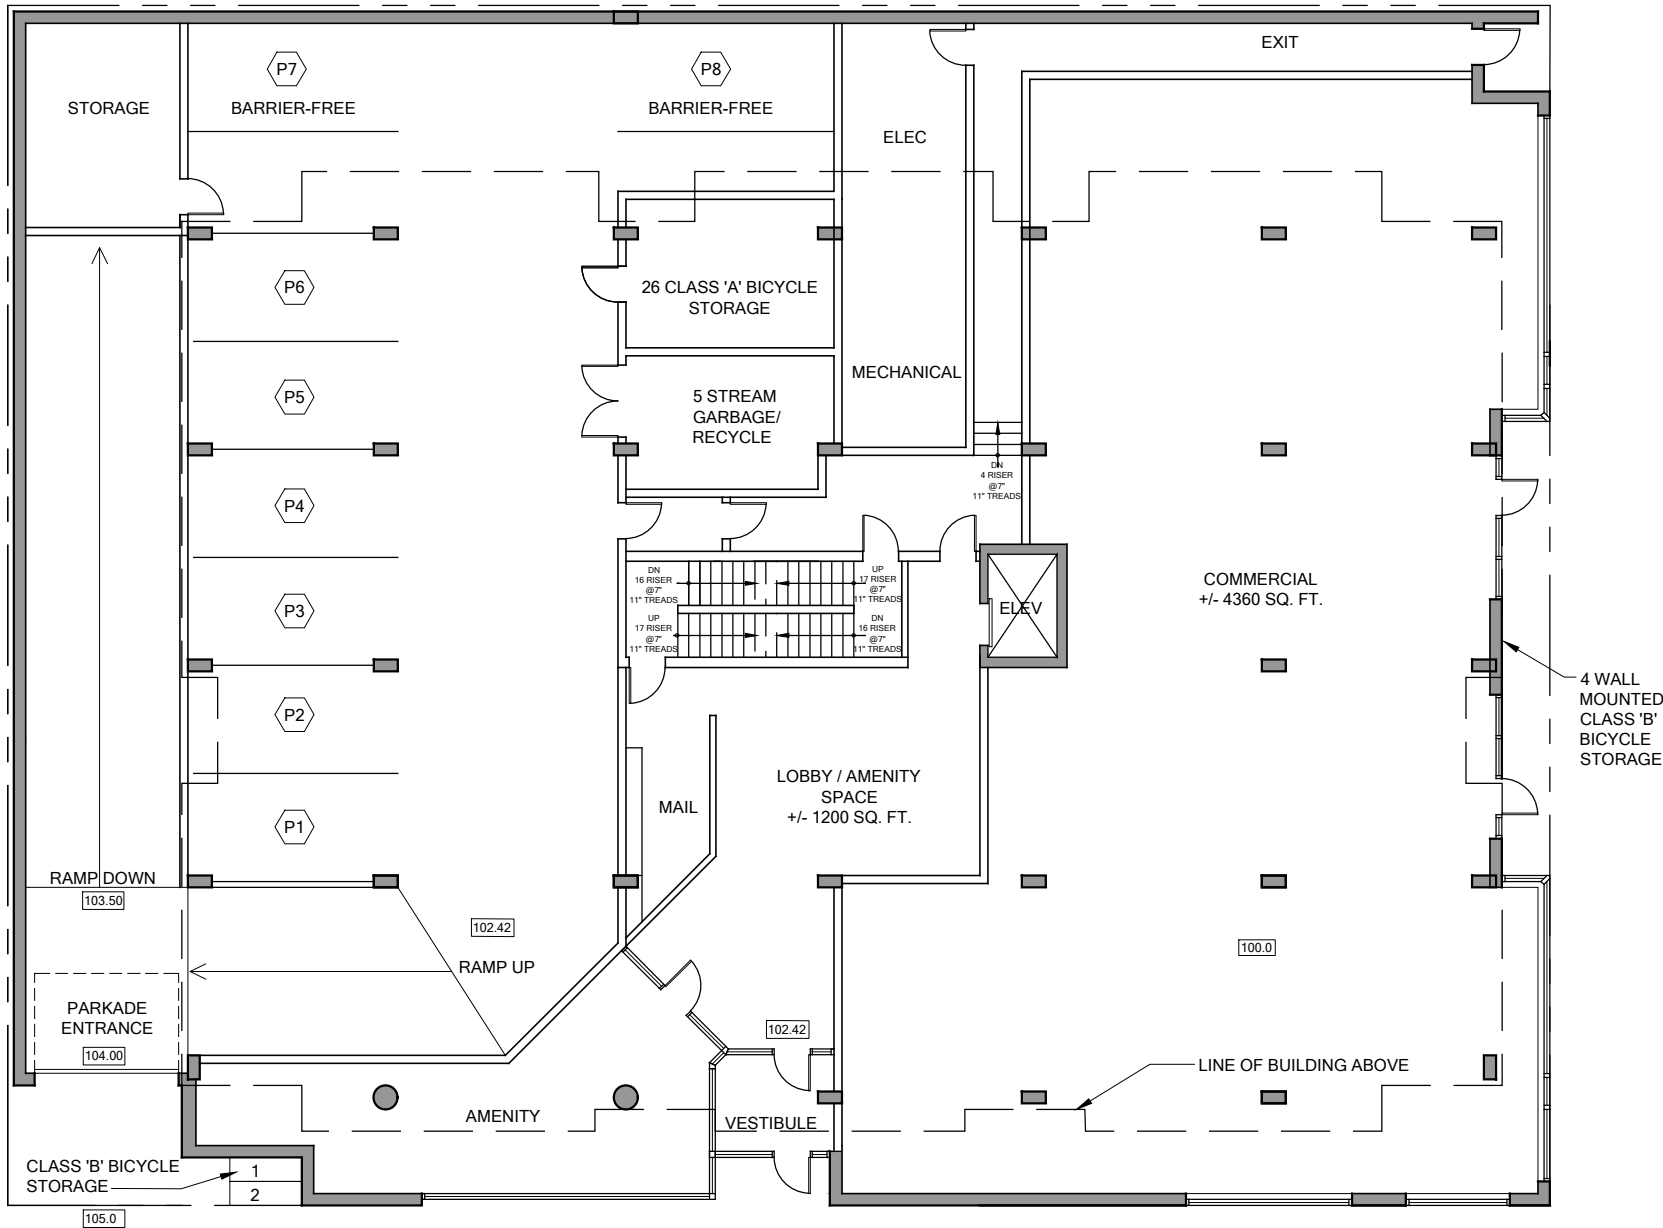

LEVEL 1 PLAN

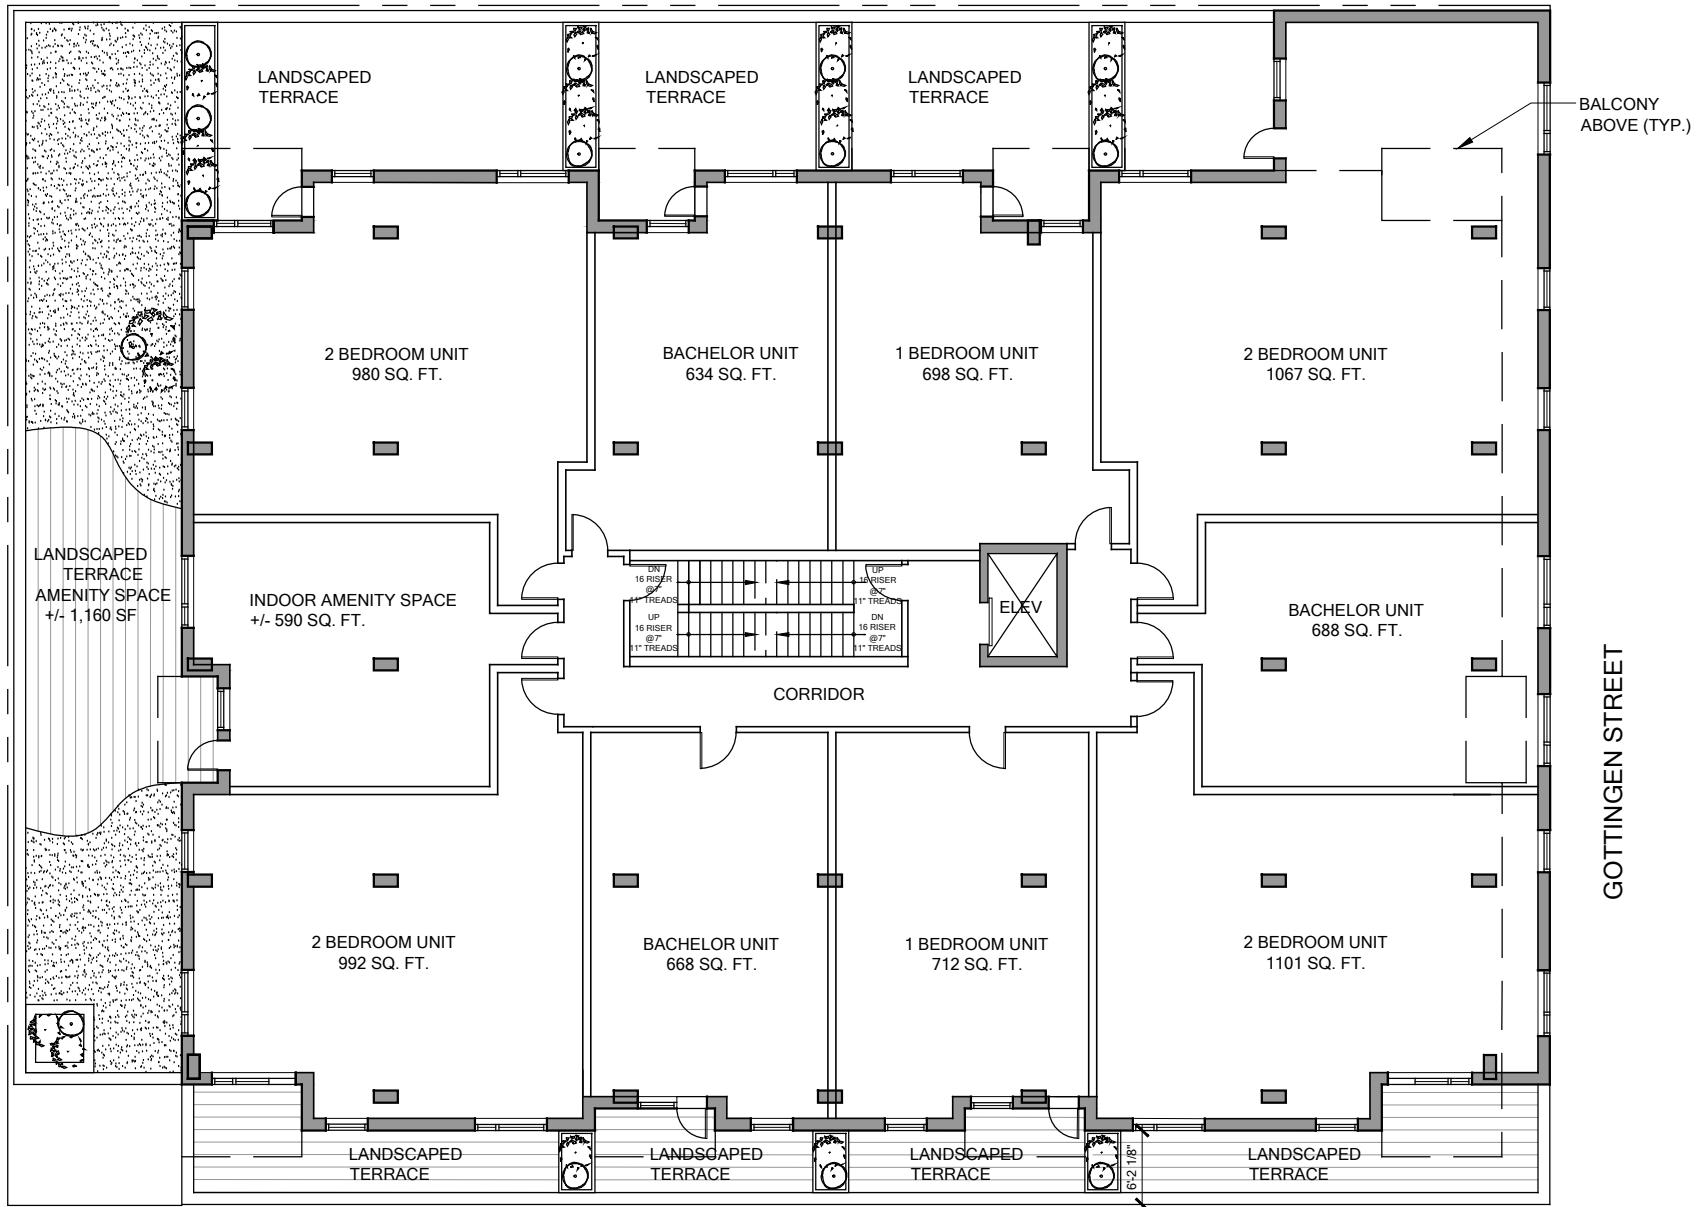

BILBY STREET

GÖTTINGEN STREET

LEVEL 2 FLOOR PLAN





APPROVED RENDERING



PROPOSED RENDERING