
CHEBUCTO + ELM- WEST END | HALIFAX -

Re: Item No. 11.2

- PRESENTED BY -

$\mathbb{W}\mathbb{W} = \mathbb{A}\mathbb{A}\mathbb{B}$ ARCHITECTS

- THE GREATER CONTEXT -

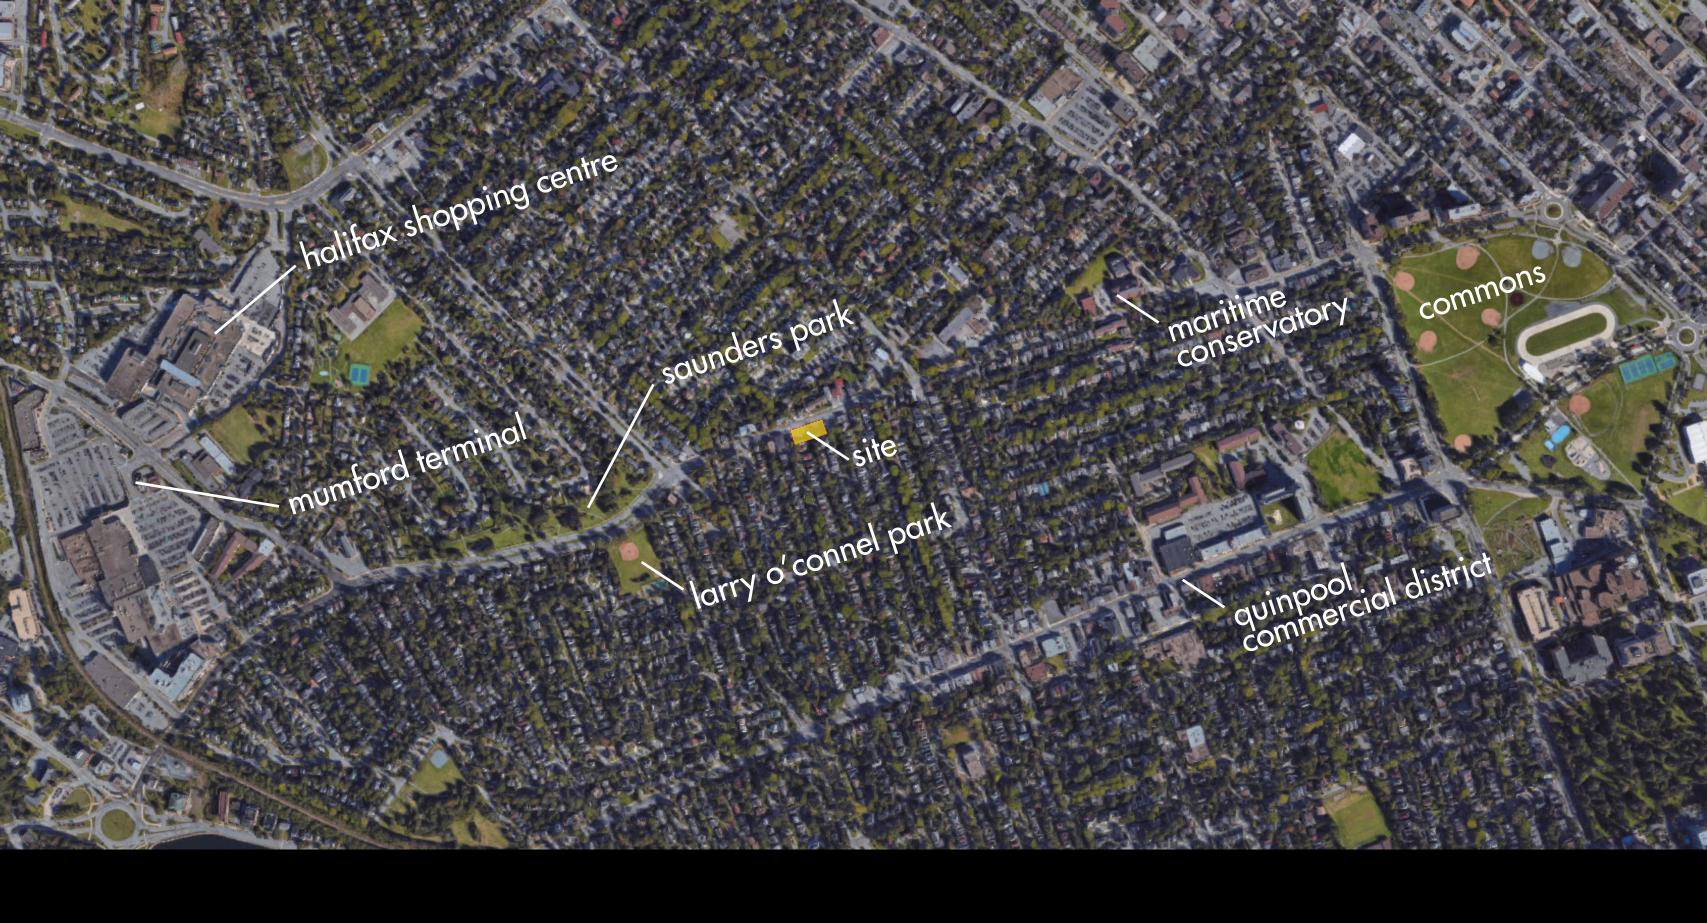


- THE IMMEDIATE CONTEXT -



IMMEDIATE COMMERCIAL CONTEXT + CENTRE PLAN ZONING

- DESIGN IMPROVEMENTS -

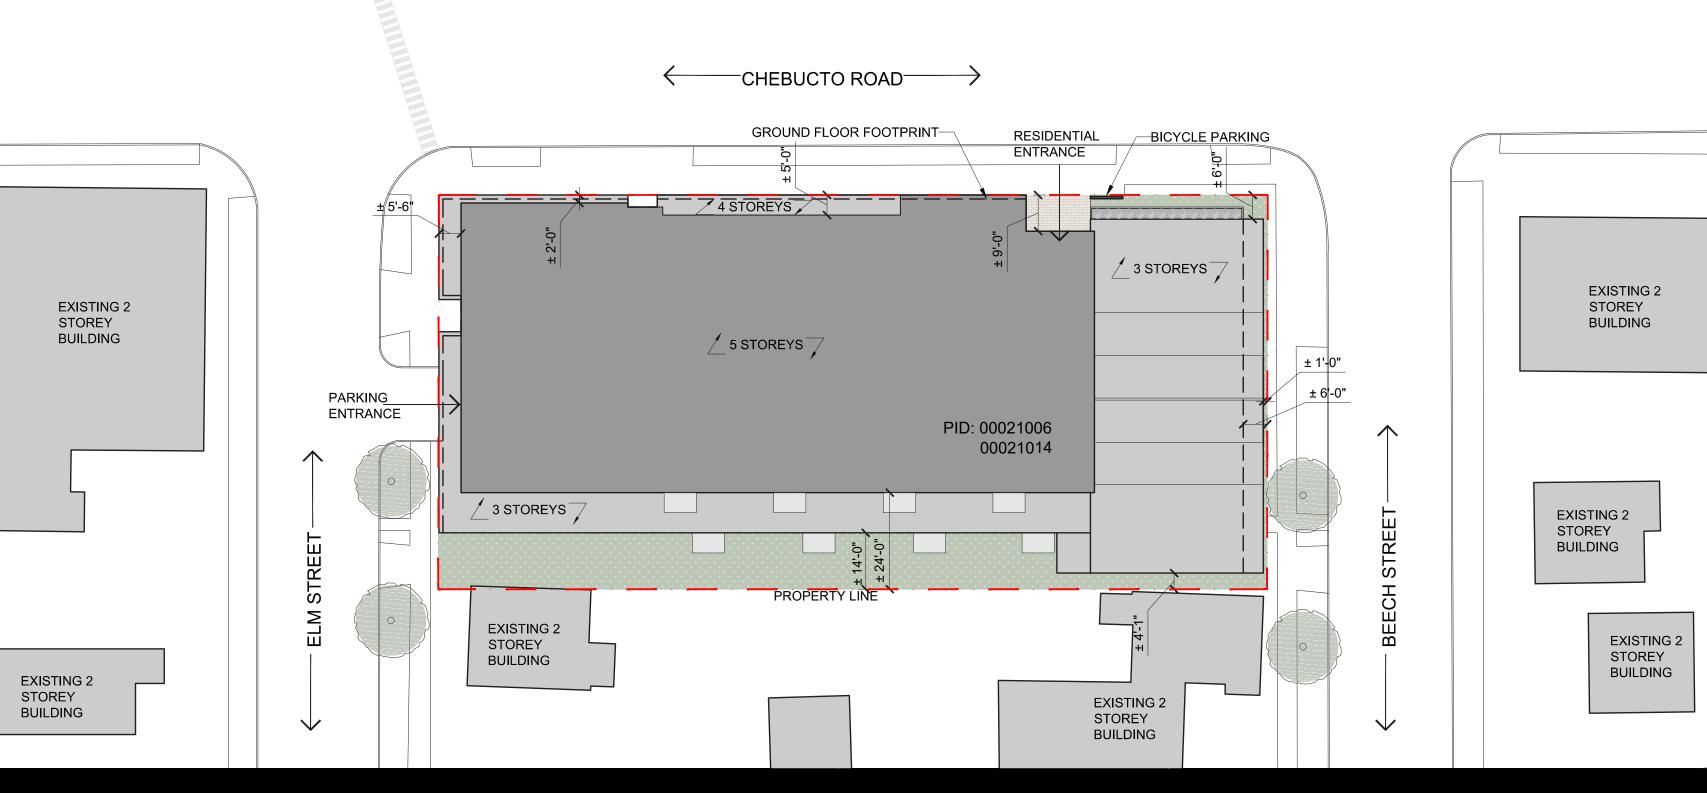


PREVIOUS SITE DATA

LOT AREA	20,204 SF
LOT COVERAGE	82%
COMMERCIAL AREA	4,062 SF
BELOW GR. PARKING	40 STALLS

FLOORS	3/4/5
TOTAL UNITS	56
UNIT MIX	50% family

ly type

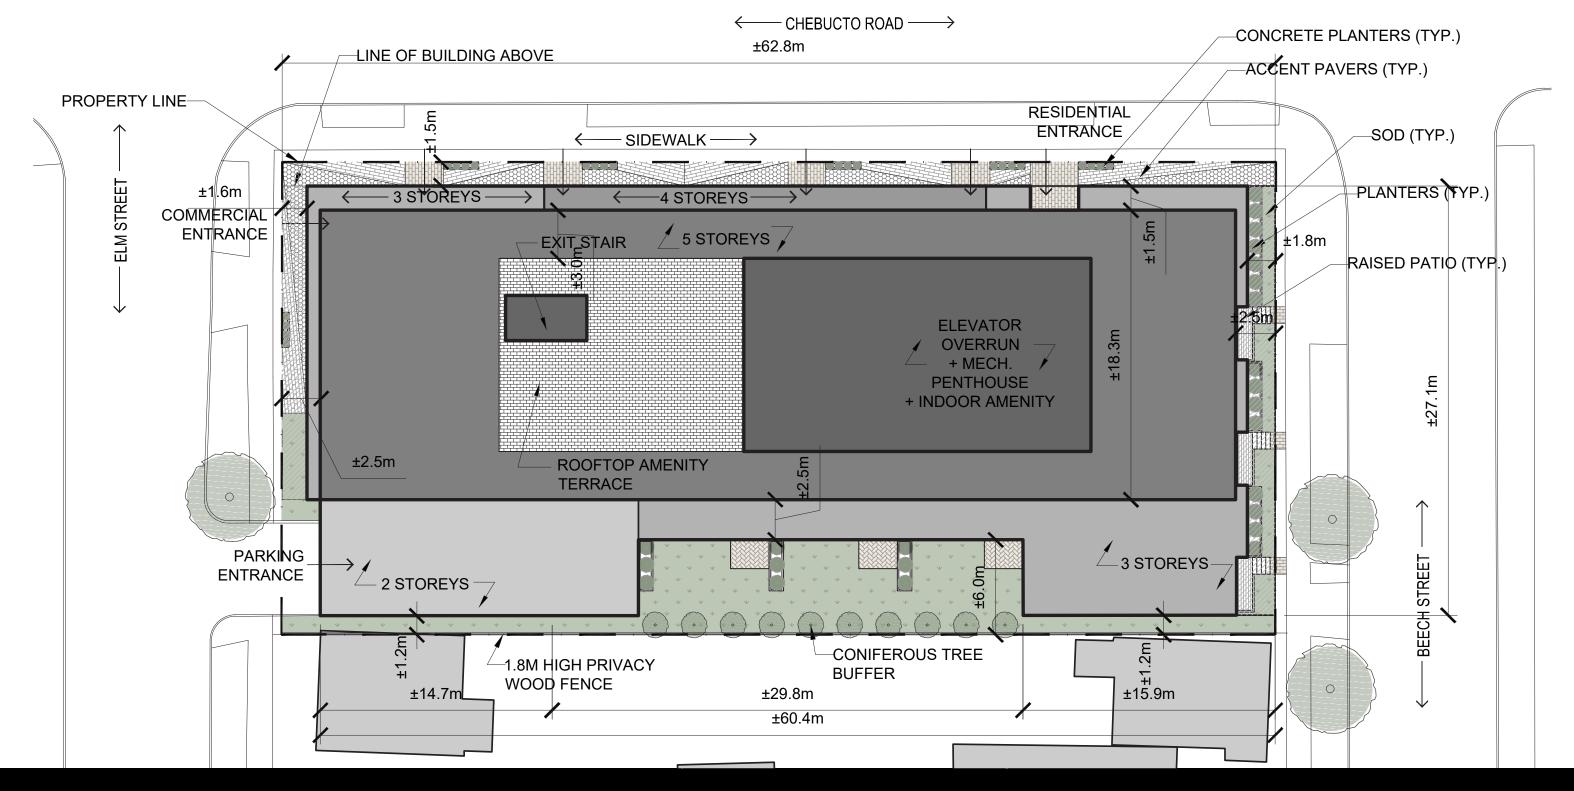


NEW SITE DATA

LOT AREA	20,204 SF
LOT COVERAGE	84%
GROUND LIVE/WORK	5,252 SF
BELOW GR. PARKING	64 STALLS

TOTAL UNITS	56
UNIT MIX	50% family


ly type

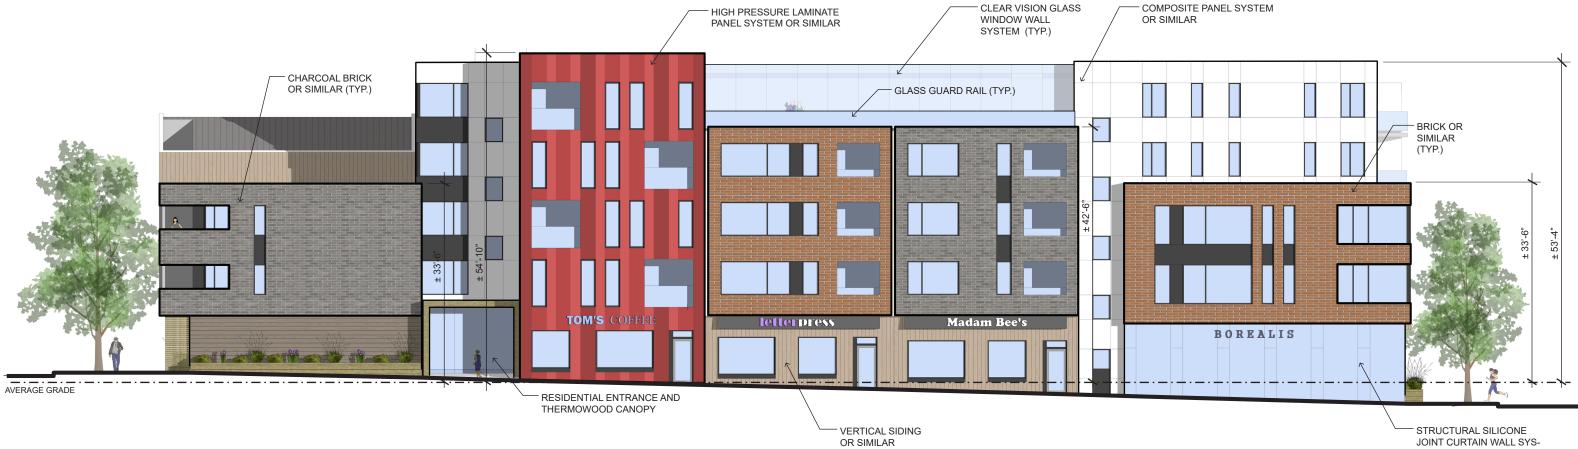



NORTH ELEVATION - CHEBUCTO ST



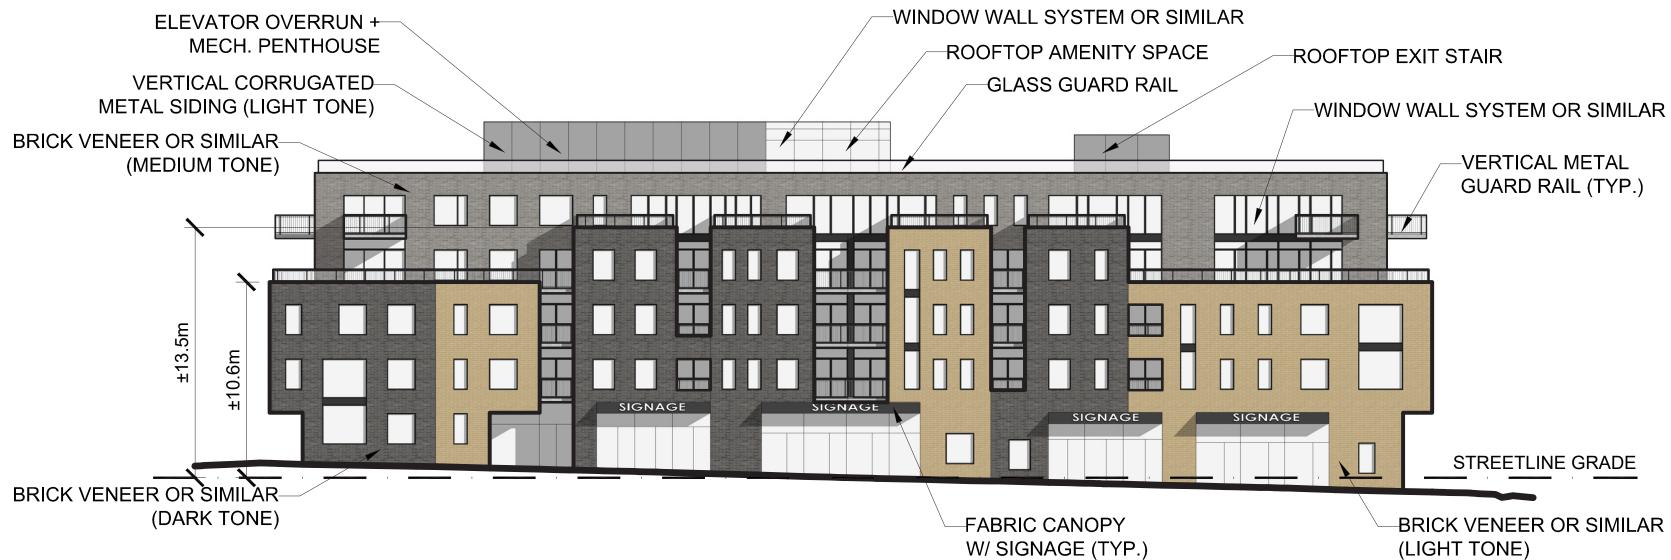





(LIGHT TONE)


NORTH ELEVATION - CHEBUCTO ST






GLASS GUARD RAIL (TYP.) BRICK OR SIMILAR AVERAGE GRADE - HORIZONAL SIDING OR SIMI-LAR

SOUTH ELEVATION - LOT INTERIOR

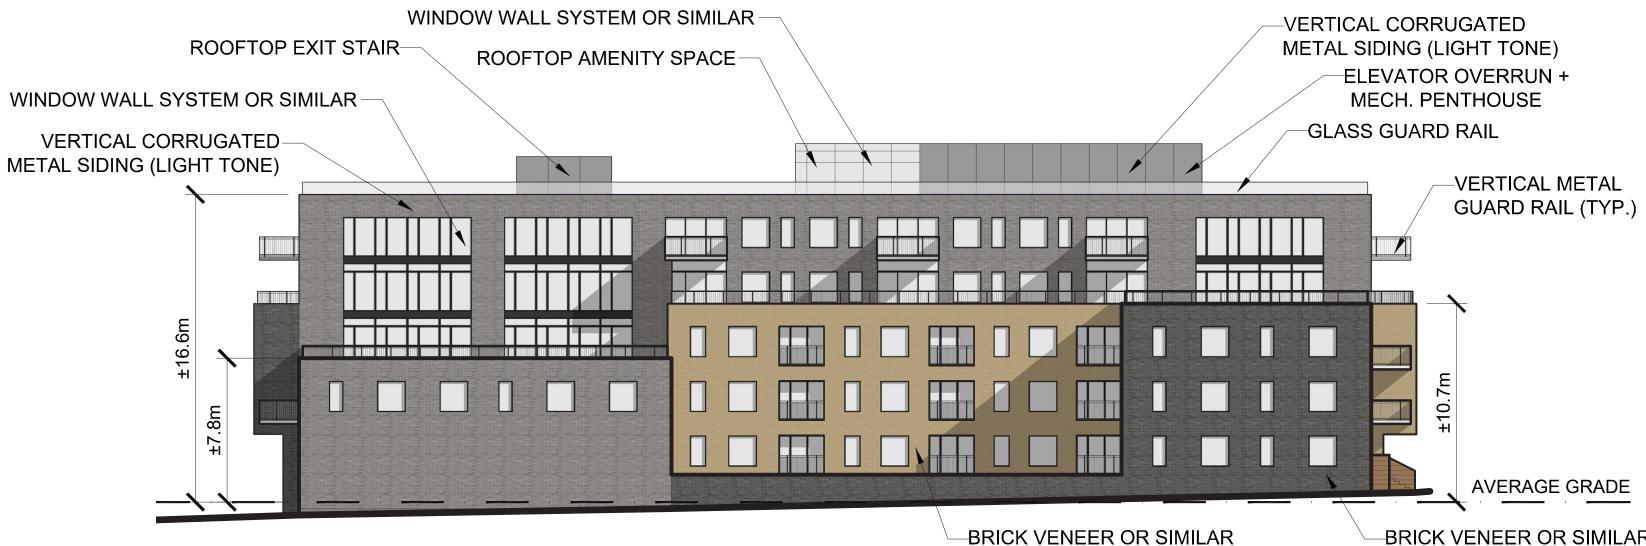

-BRICK VENEER OR SIN (LIGHT TONE)

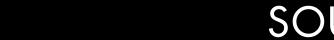




-BRICK VENEER OR SIMILAR (DARK TONE)

SOUTH ELEVATION - LOT INTERIOR

NEW DESIGN

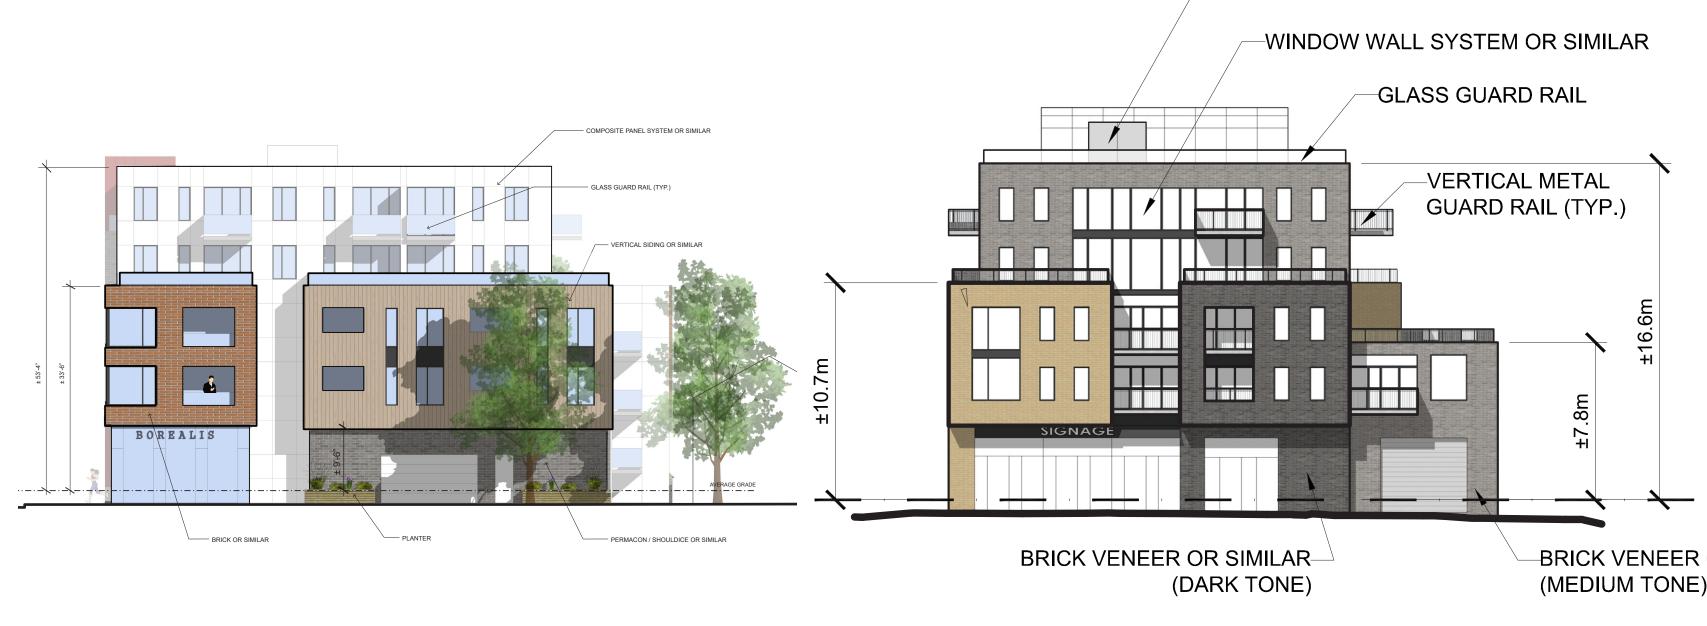




ROOFTOP EXIT STAIR

WEST ELEVATION - ELM ST

NEW DESIGN

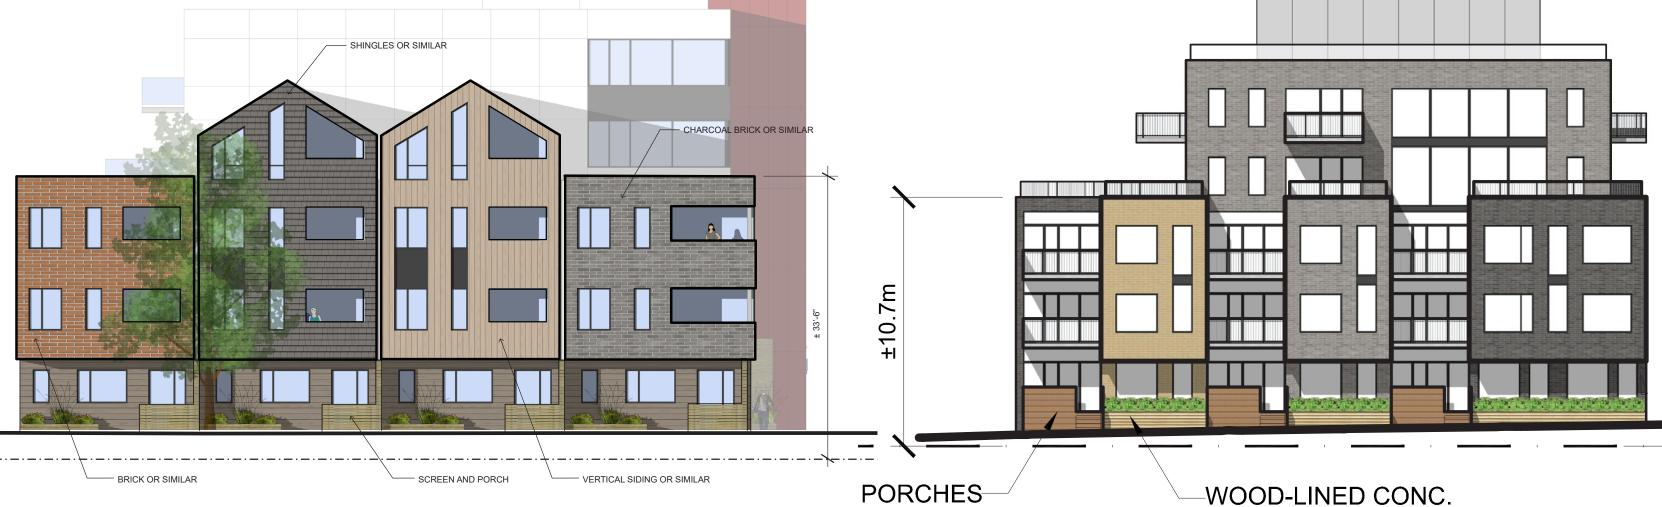

EAST ELEVATION - BEECH ST

WOOD-LINED CONC. PLANTERS (TYP.)