


BUS STOP THEATRE COOP SCHEMATIC DESIGN



Peter Henry ARCHITECTS
 3252 Veith Street
 HALIFAX NS B3K 3H2 Canada
 902.455.9884 voice
 phARCHITECTS@eastlink.ca



Survey Plan

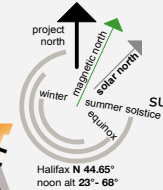


design ph w/ MD&SL and BSTC
 drawn ph/staff summer/autumn 2018
 drawing number **A.01**

This survey plan was neither commissioned nor drawn by the architect. It is presented here for information only.




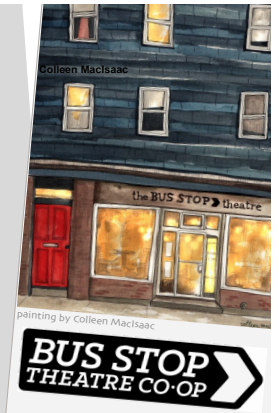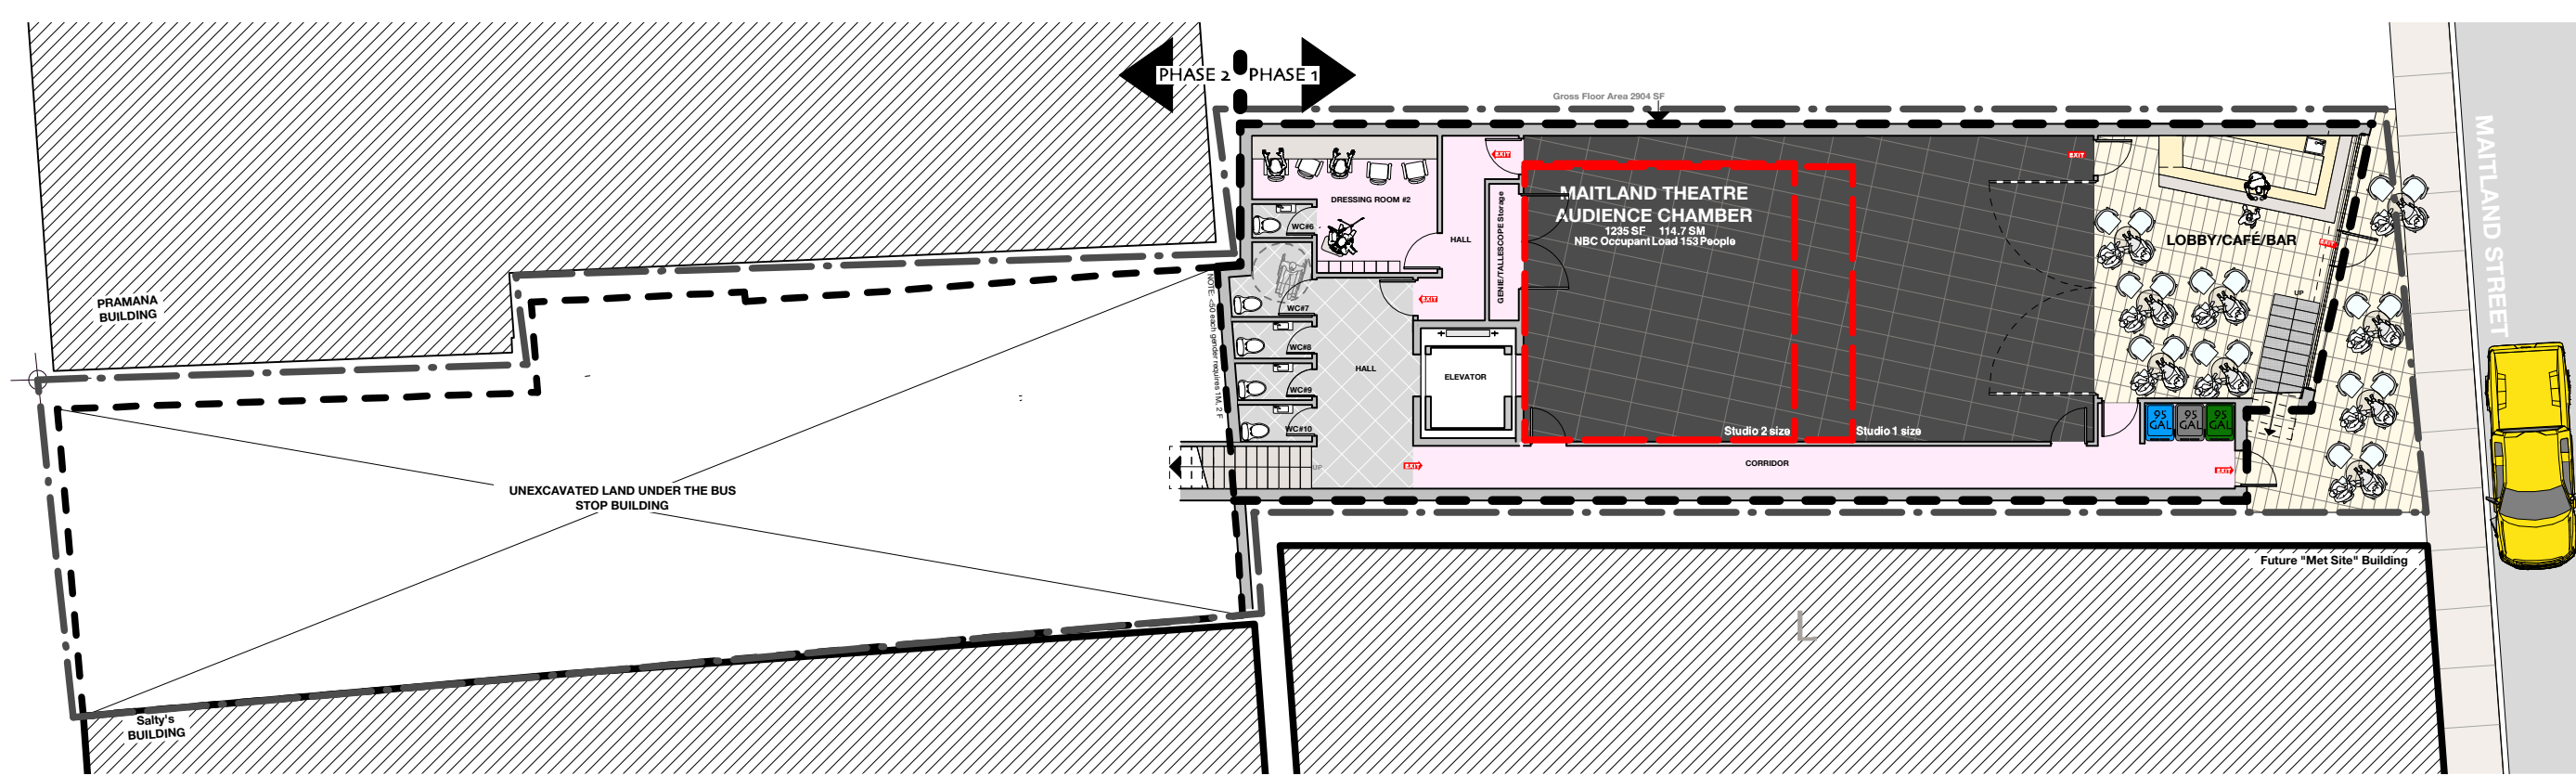


painting by Colleen MacIsaac
BUS STOP THEATRE CO-OP

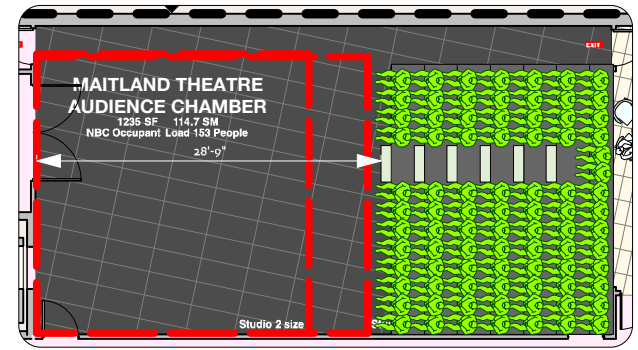

86 seats
End Stage Configuration
28'-9" scenographic depth

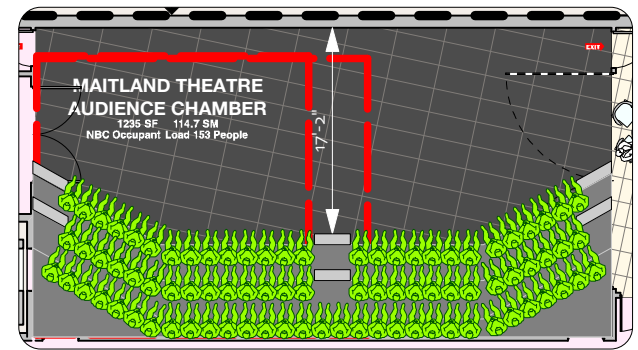


85 seats
Cross Stage Configuration
17'-2" scenographic depth

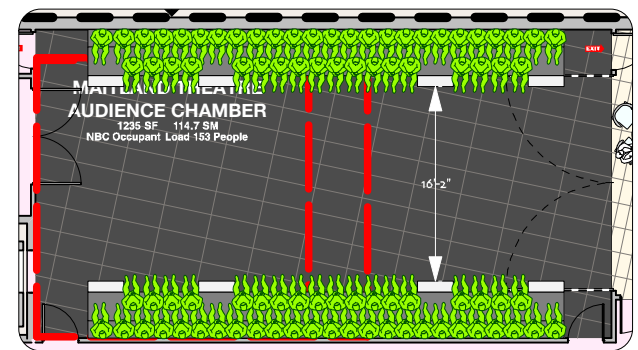

86 seats
Alley Stage Configuration
16'-2" scenographic depth

Maitland Theatre and Cafe

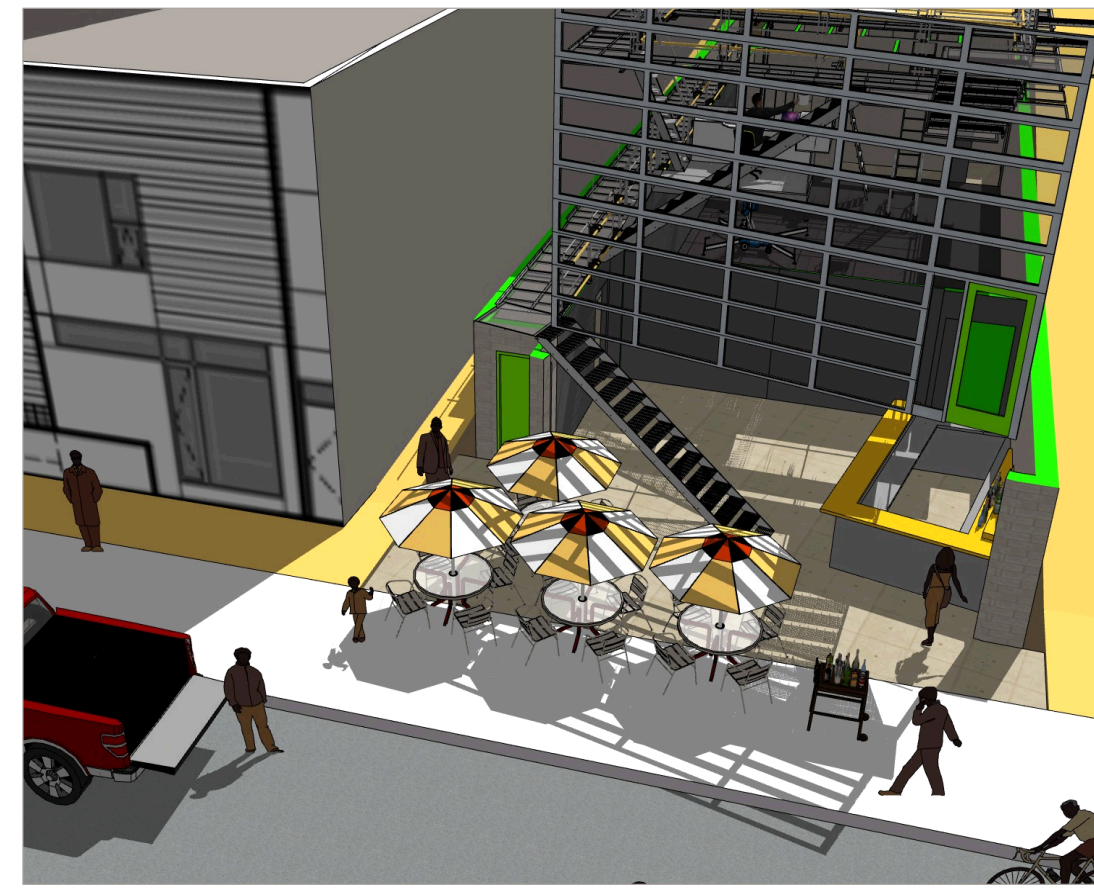


BUS STOP THEATRE COOP SCHEMATIC DESIGN




Peter Henry ARCHITECTS
 3252 Veith Street
 HALIFAX NS B3K 3H2 Canada
 902.455.9884 voice
 phARCHITECTS@eastlink.ca

NEW BUILD! LEVEL 1 Maitland Street

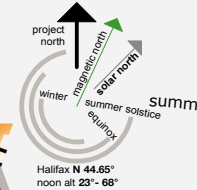

design ph w/ MD&SL and BSTC
 drawn ph/staff summer/autumn 2018 drawing number **A.11**

Halifax N 44.65° noon at 23° - 68°

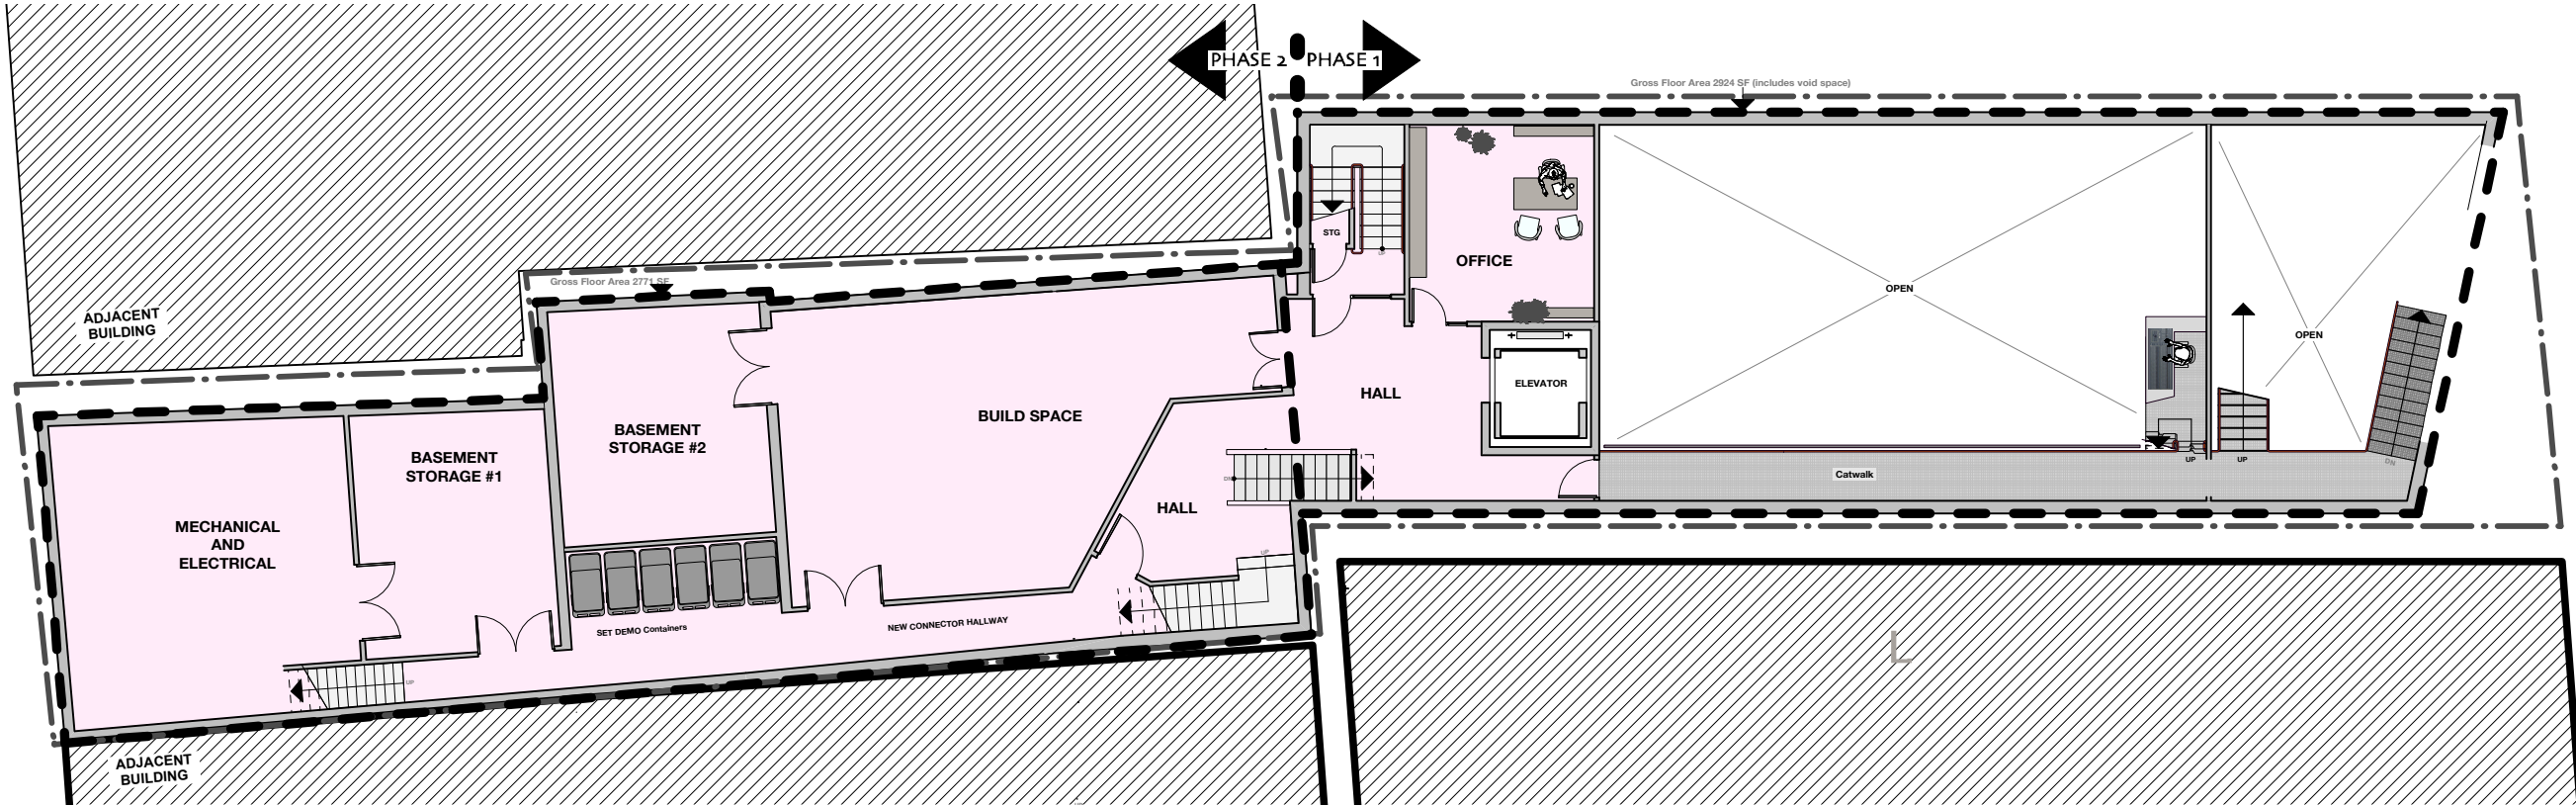


MATTLAND STREET

BUS STOP THEATRE COOP SCHEMATIC DESIGN



Peter Henry **ARCHITECTS**
3252 Veith Street
HALIFAX NS B3K 3H2 Canada
902.455.9884 voice
phARCHITECTS@eastlink.ca

NEW BUILD!
Level 2/Elev 108'-6"
Old Basement
Lower Tech Gallery


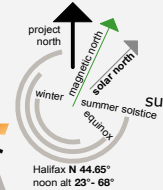


design ph w/ MD&SL and BSTC

drawn ph/staff
summer/autumn 2018
drawing number

A.12



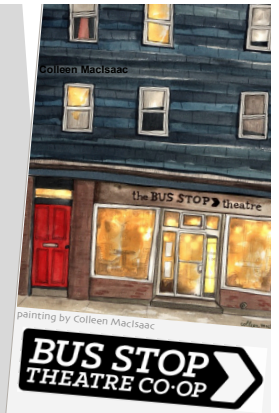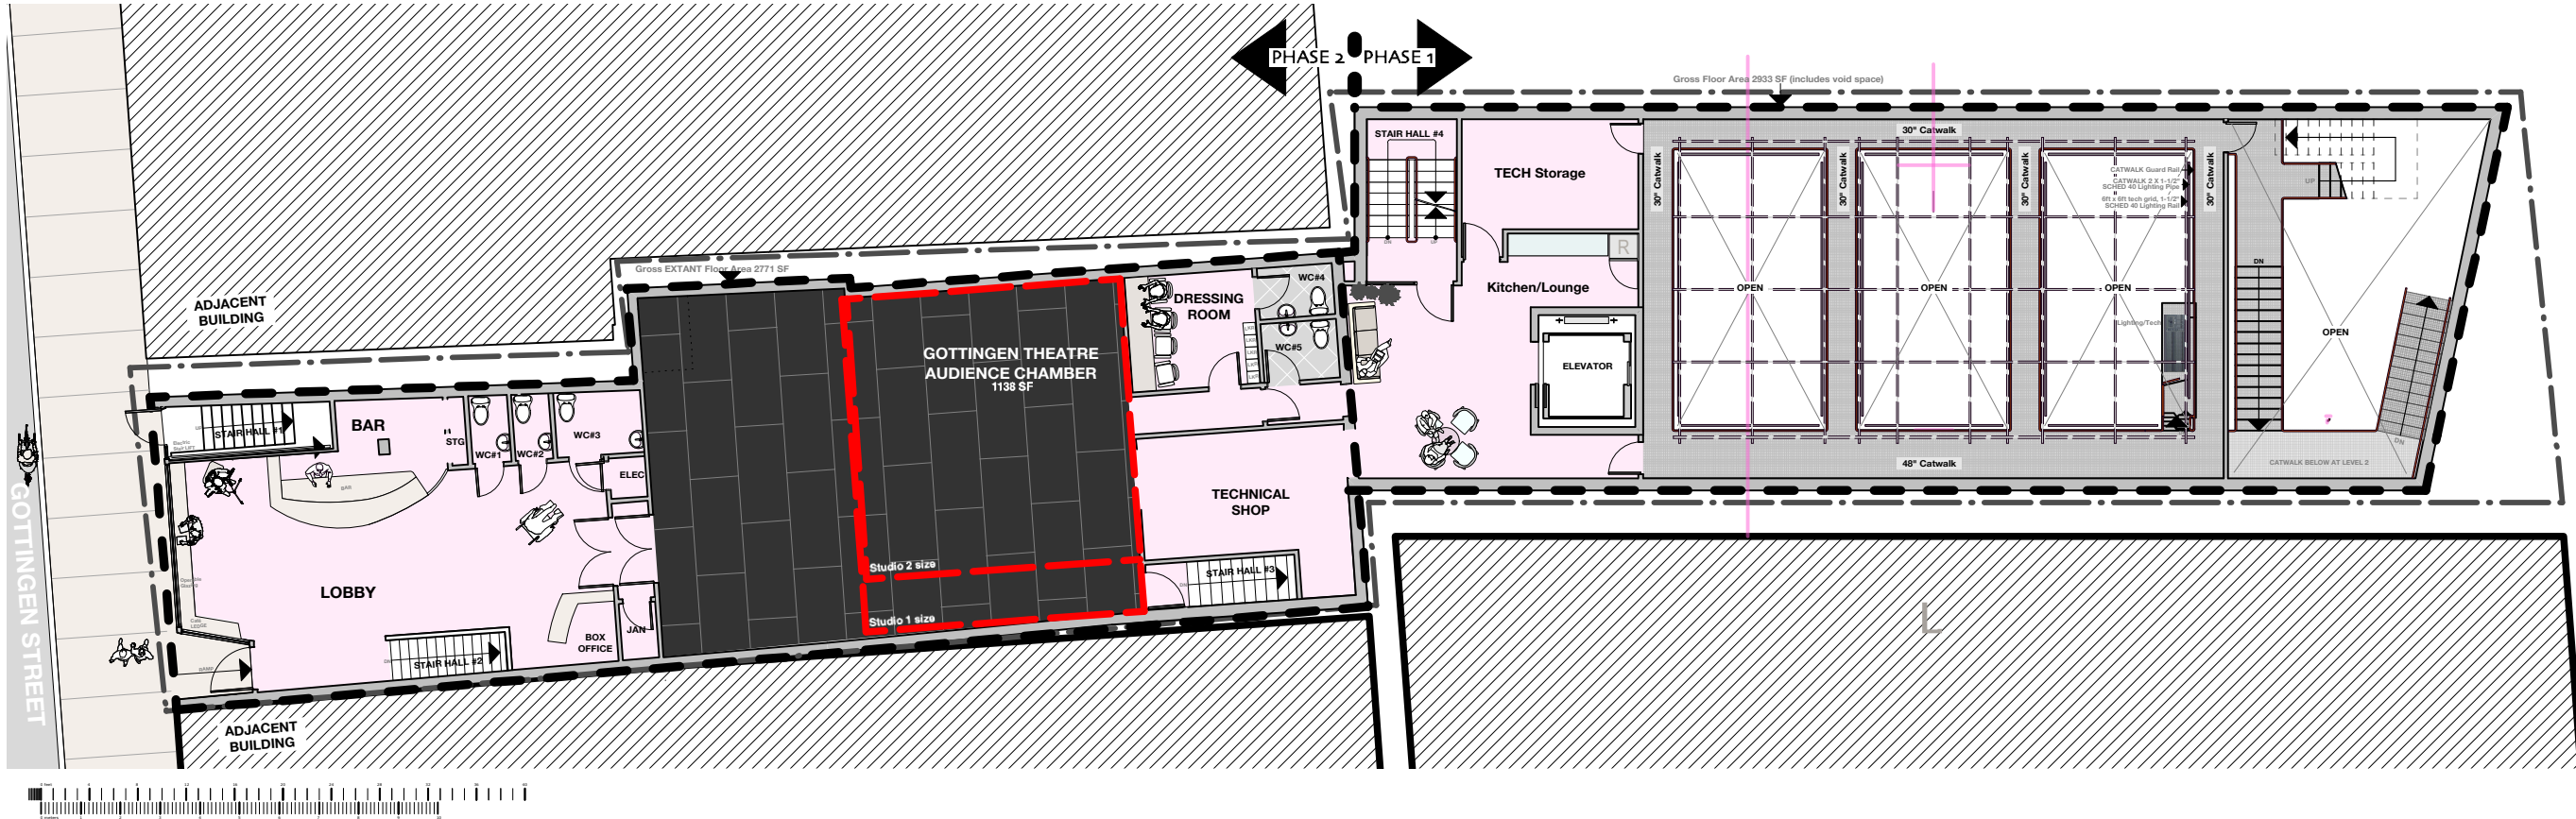

BUS STOP THEATRE COOP SCHEMATIC DESIGN



Peter Henry **ARCHITECTS**
3252 Veith Street
HALIFAX NS B3K 3H2 Canada
902.455.9884 voice
phARCHITECTS@eastlink.ca

NEW BUILD!
Level 3/Elev 117'-8"
Gottingen Street
Upper Catwalks



design ph w/ MD&SL and BSTC


drawn ph/staff summer/autumn 2018 drawing number **A.13**



project north
true north
summer solstice
winter equinox

Halifax N 44.65° noon at 23° - 68°



86 seats, End Stage Configuration
24-1" scenographic depth
Other configurations are also used.

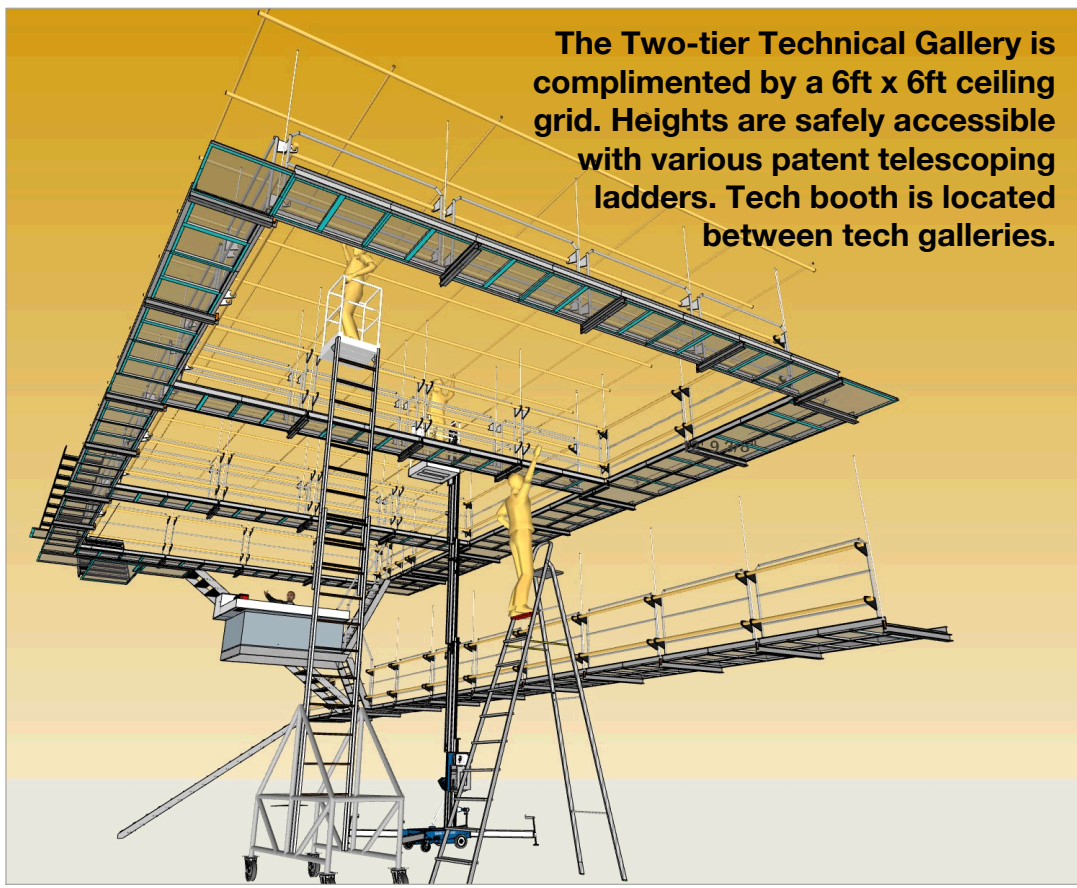

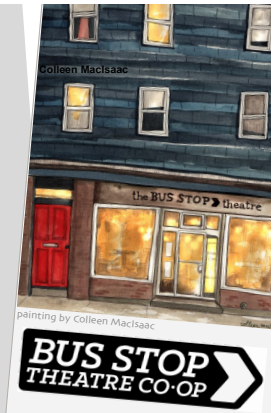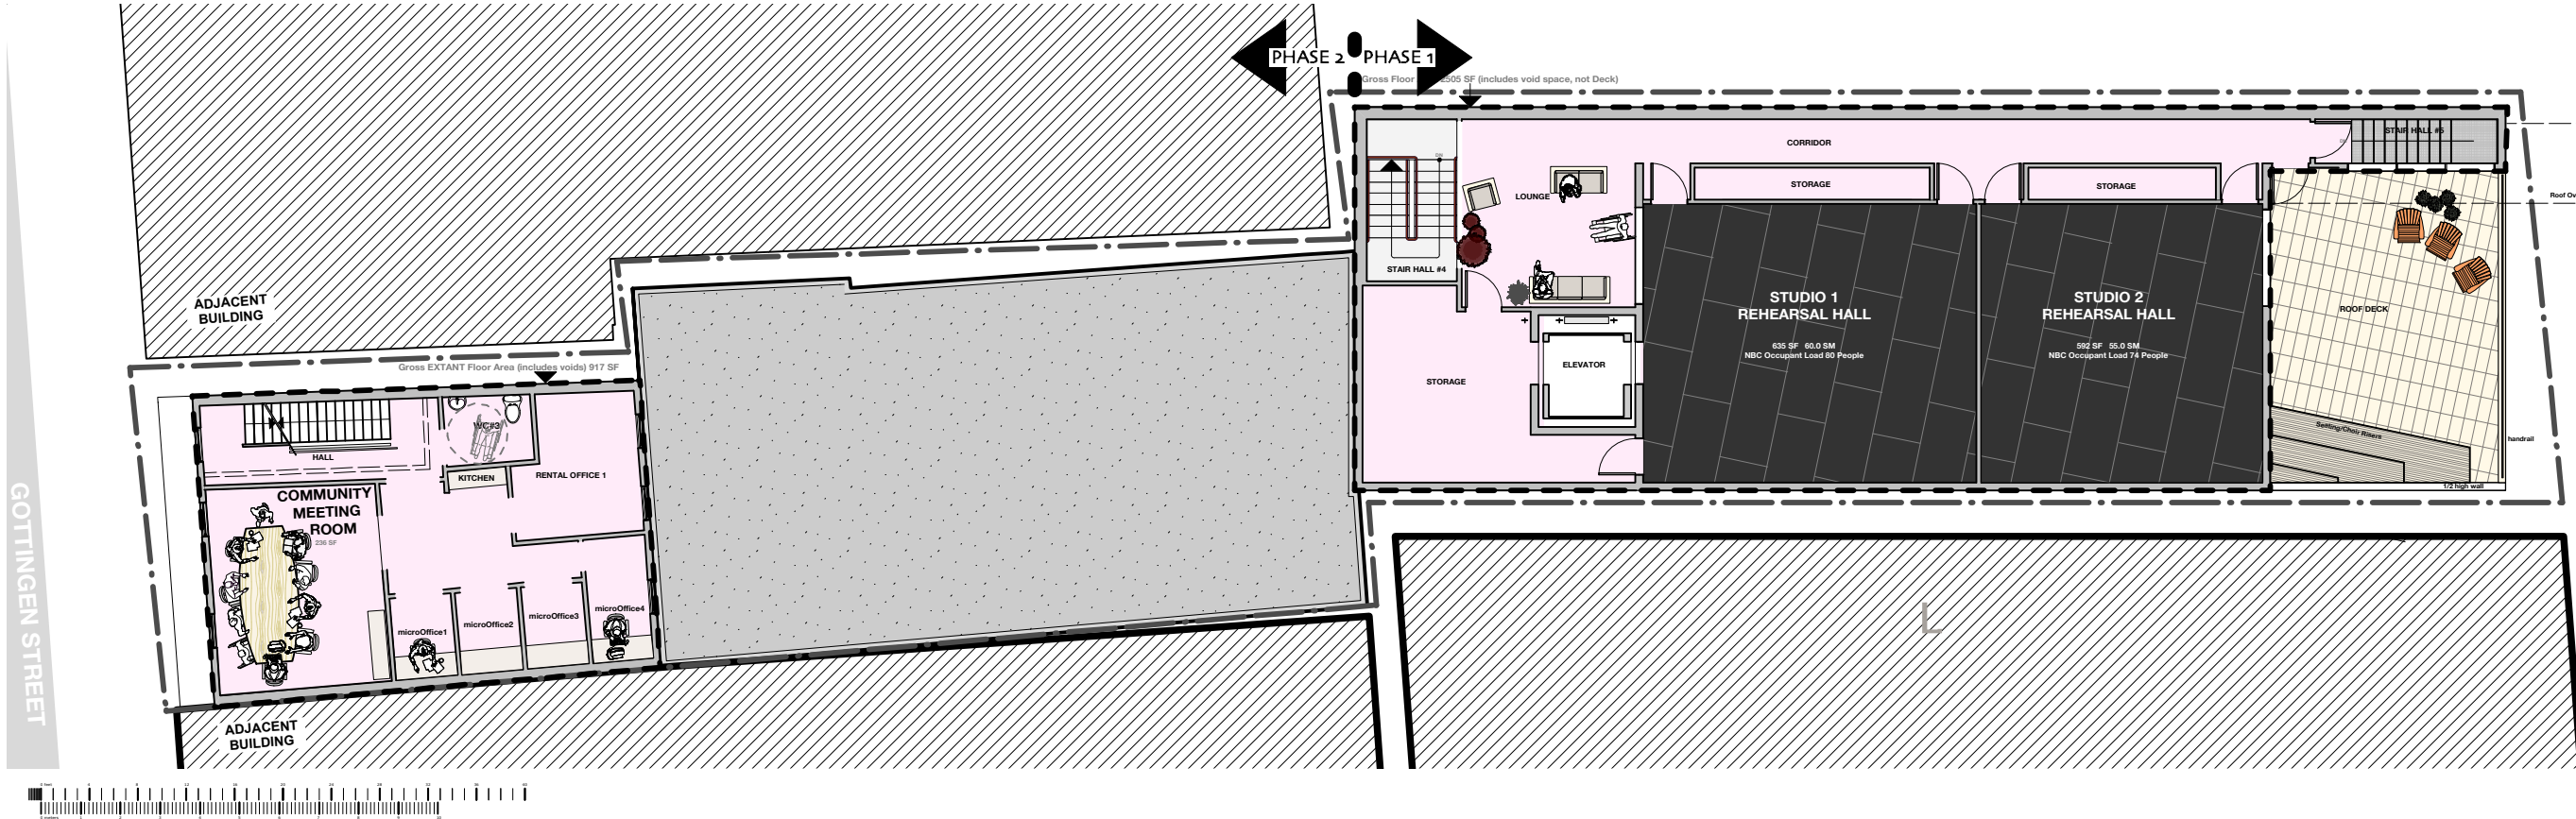


BUS STOP THEATRE COOP SCHEMATIC DESIGN



Peter Henry **ARCHITECTS**
3252 Veith Street
HALIFAX NS B3K 3H2 Canada
902.455.9884 voice
phARCHITECTS@eastlink.ca

NEW BUILD!
Level 4
One up from
Gottingen Street

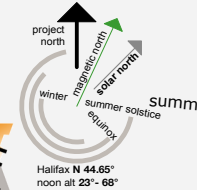

design ph w/ MD&SL and BSTC

drawn ph/staff
summer/autumn 2018
drawing number

A.14





Maitland Street View
looking South and West



Fourth Floor Rehearsal Hall and Reception/Lounge Deck



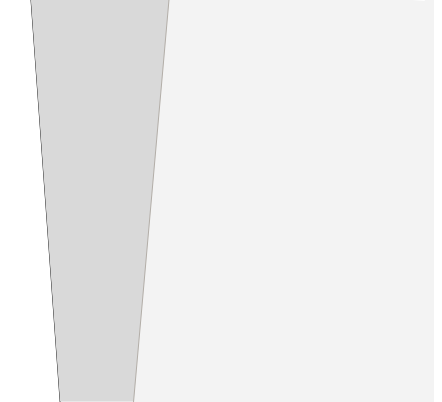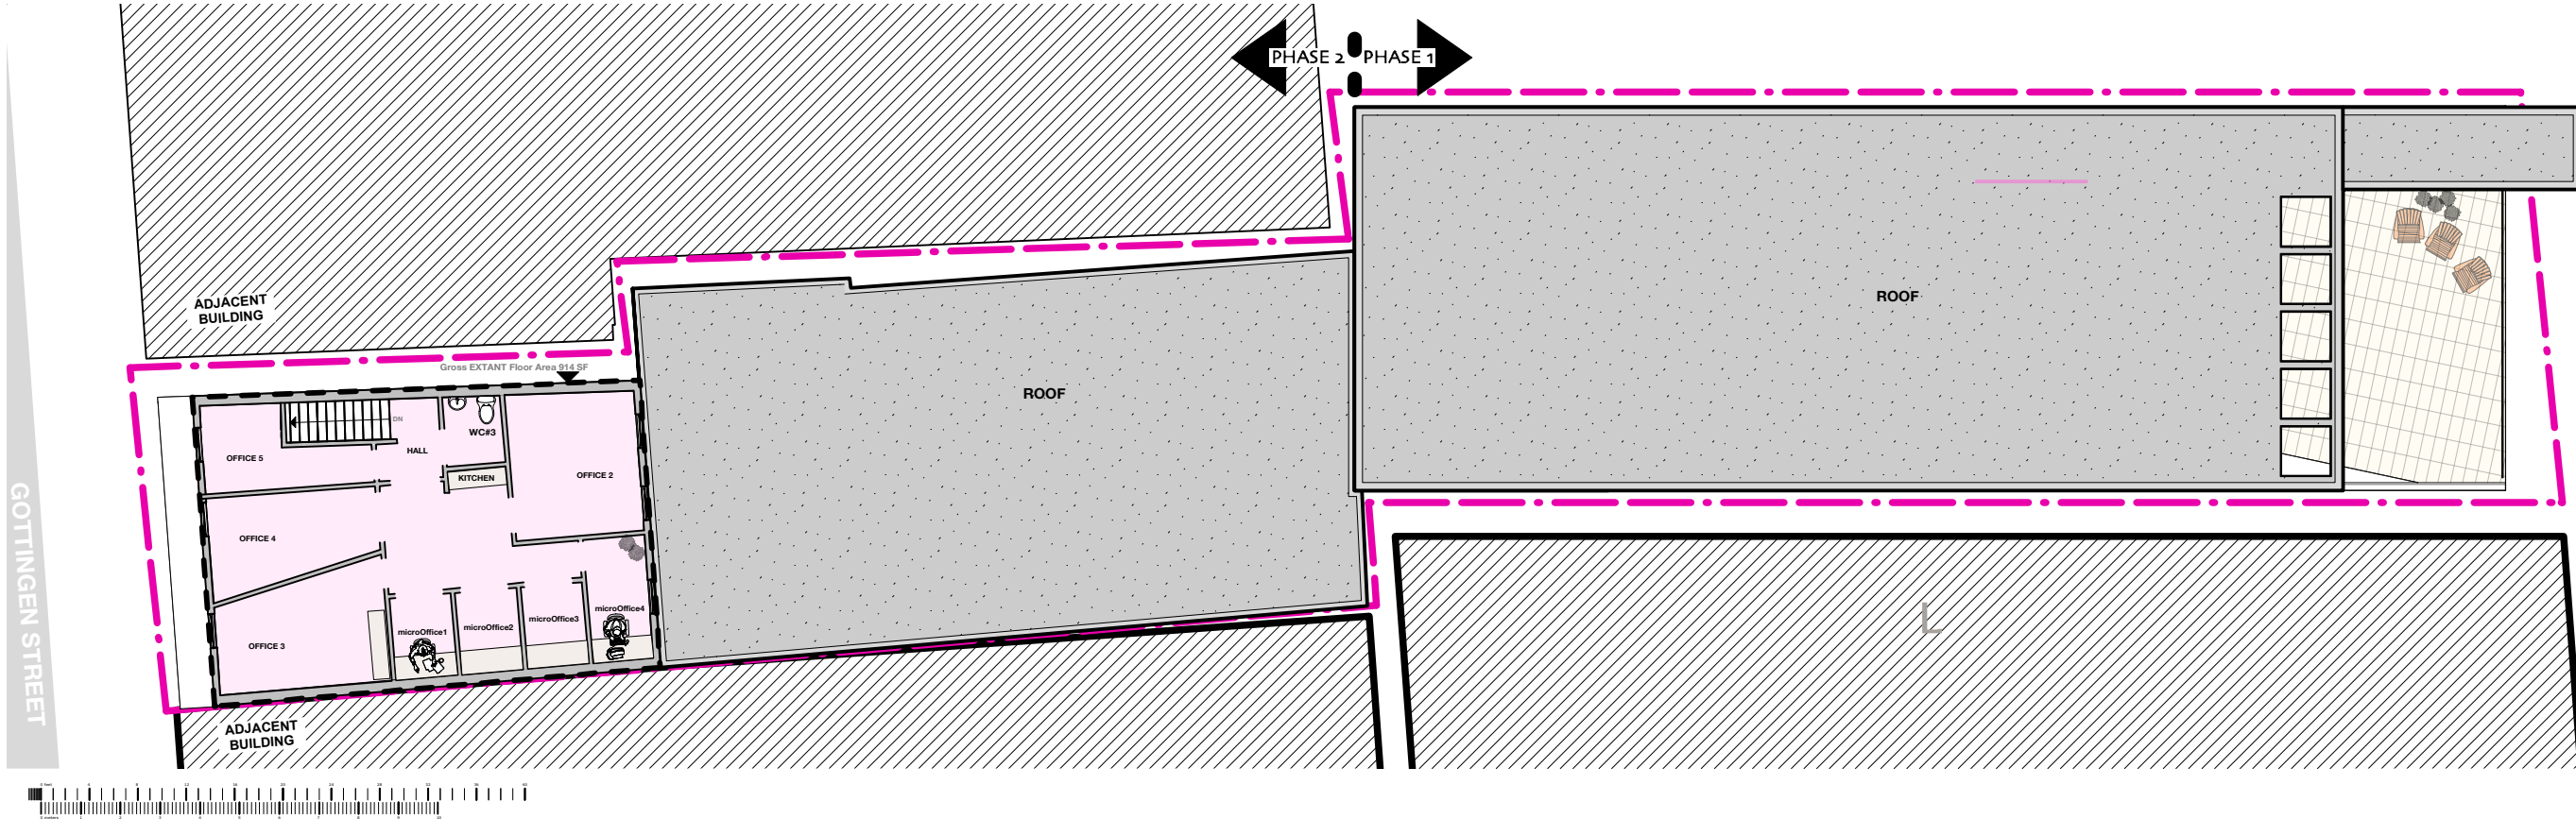


BUS STOP
THEATRE
COOP
SCHEMATIC
DESIGN



Peter Henry
ARCHITECTS
3252 Veith Street
HALIFAX NS B3K 3H2 Canada
902.455.9884 voice
phARCHITECTS@eastlink.ca

NEW BUILD!
Level 5
Two up from
Gottingen Street

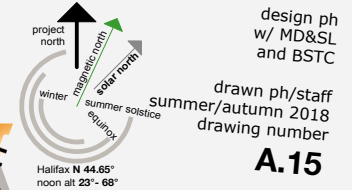


design ph
w/ MD&SL
and BSTC
drawn ph/staff
summer/autumn 2018
drawing number
A.15



Maitland Street Aerial View
looking South and West showing Roof Deck and raised roof on old Theatre



Gottingen Street View
looking North and East showing newly accessible Lobby and Community Meeting Room with Balcony

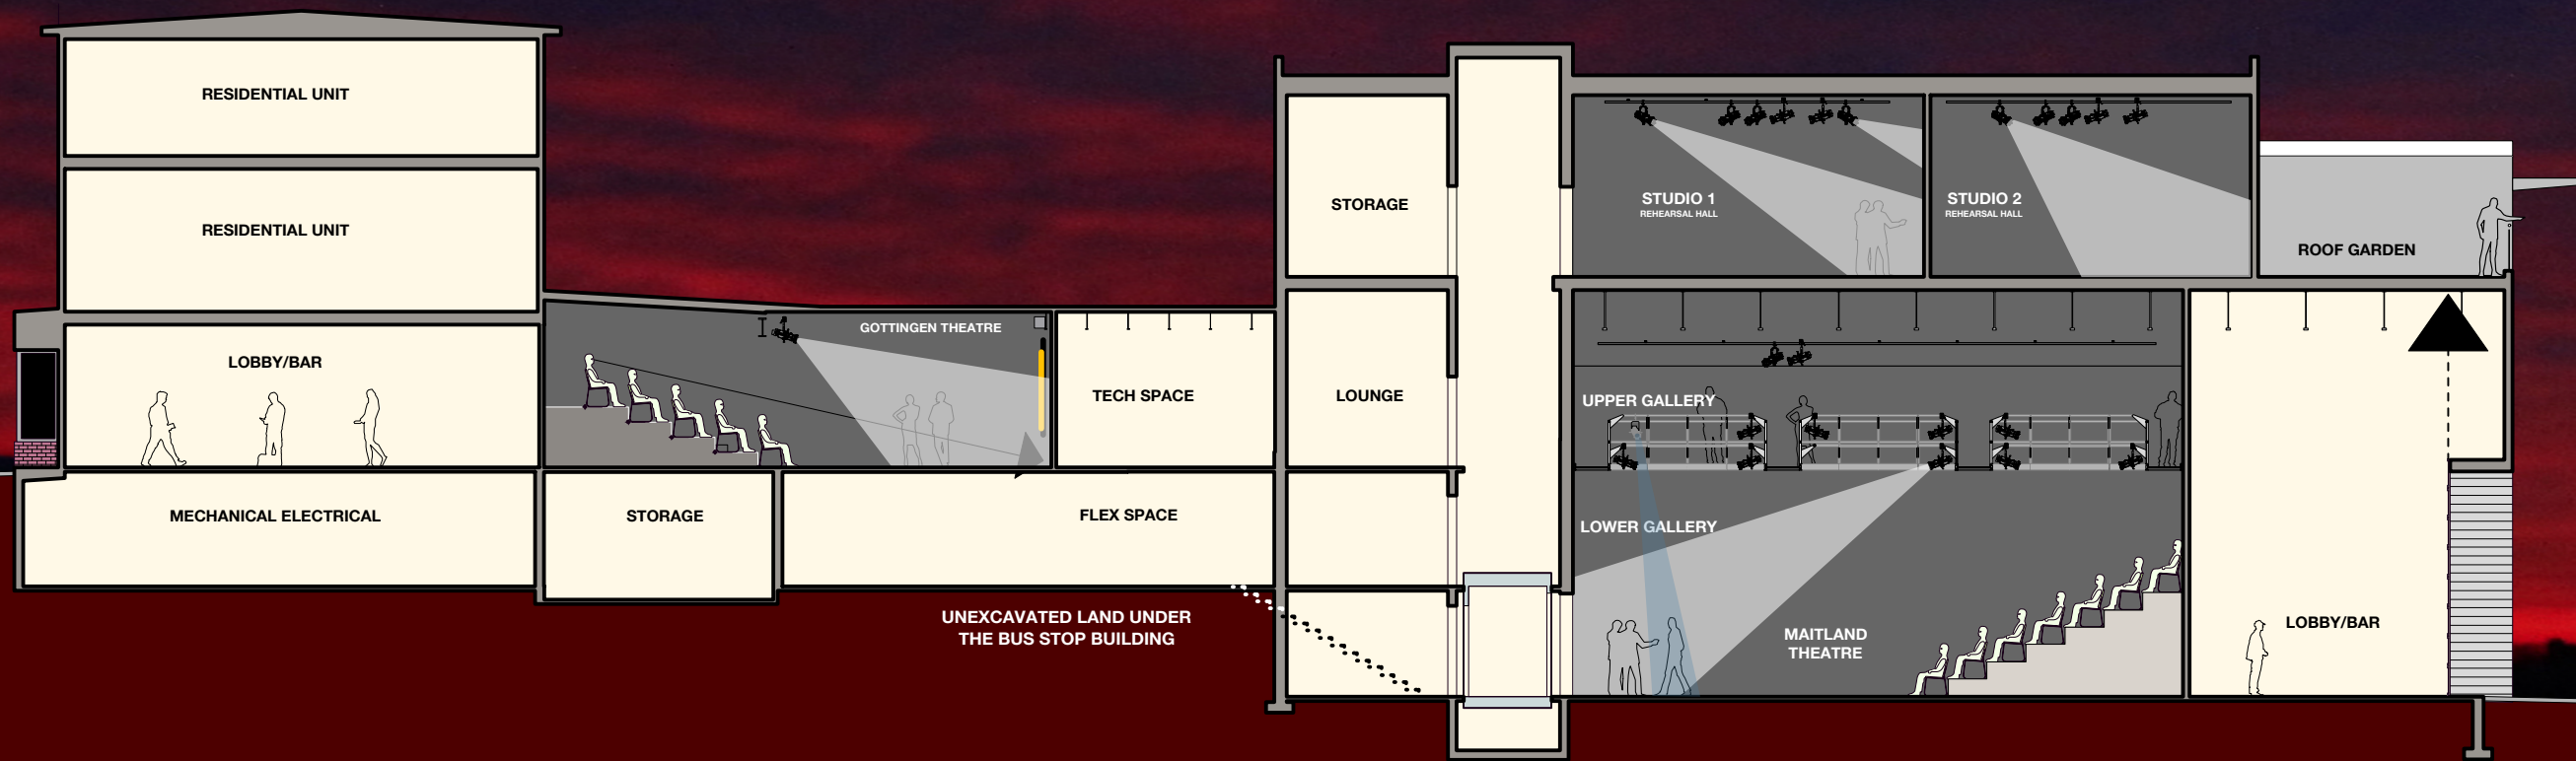


painting by Colleen MacIsaac
BUS STOP THEATRE CO-OP

BUS STOP THEATRE COOP
SCHEMATIC DESIGN







Peter Henry
ARCHITECTS
 3252 Veith Street
 HALIFAX NS B3K 3H2 Canada
 902.455.9884 voice
 phARCHITECTS@eastlink.ca

NEW BUILD!
Long Section A

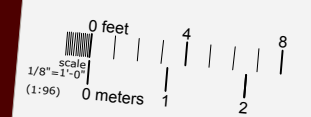

design ph
 w/ MD&SL
 and BSTC
 drawn ph/staff
 summer/autumn 2018
 drawing number
A.21



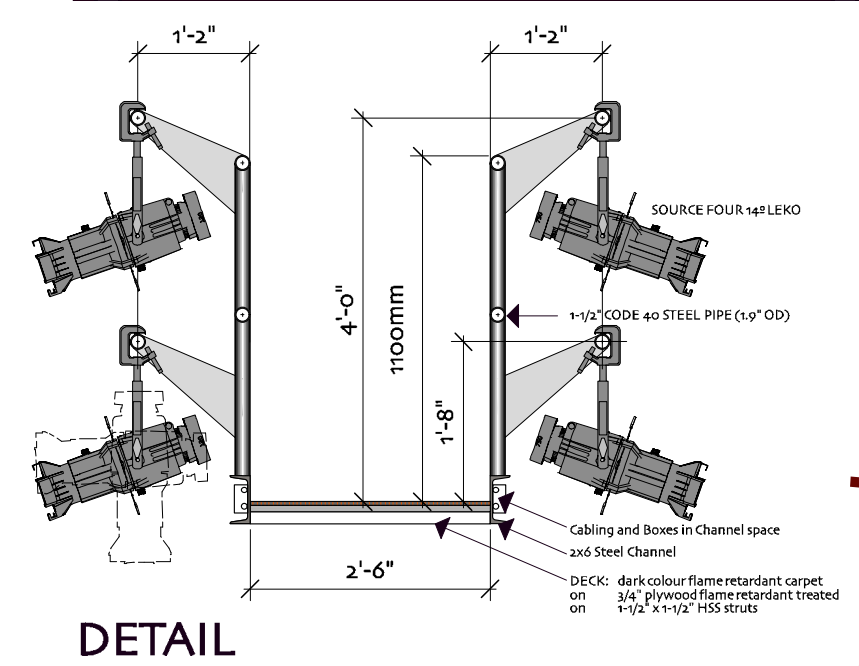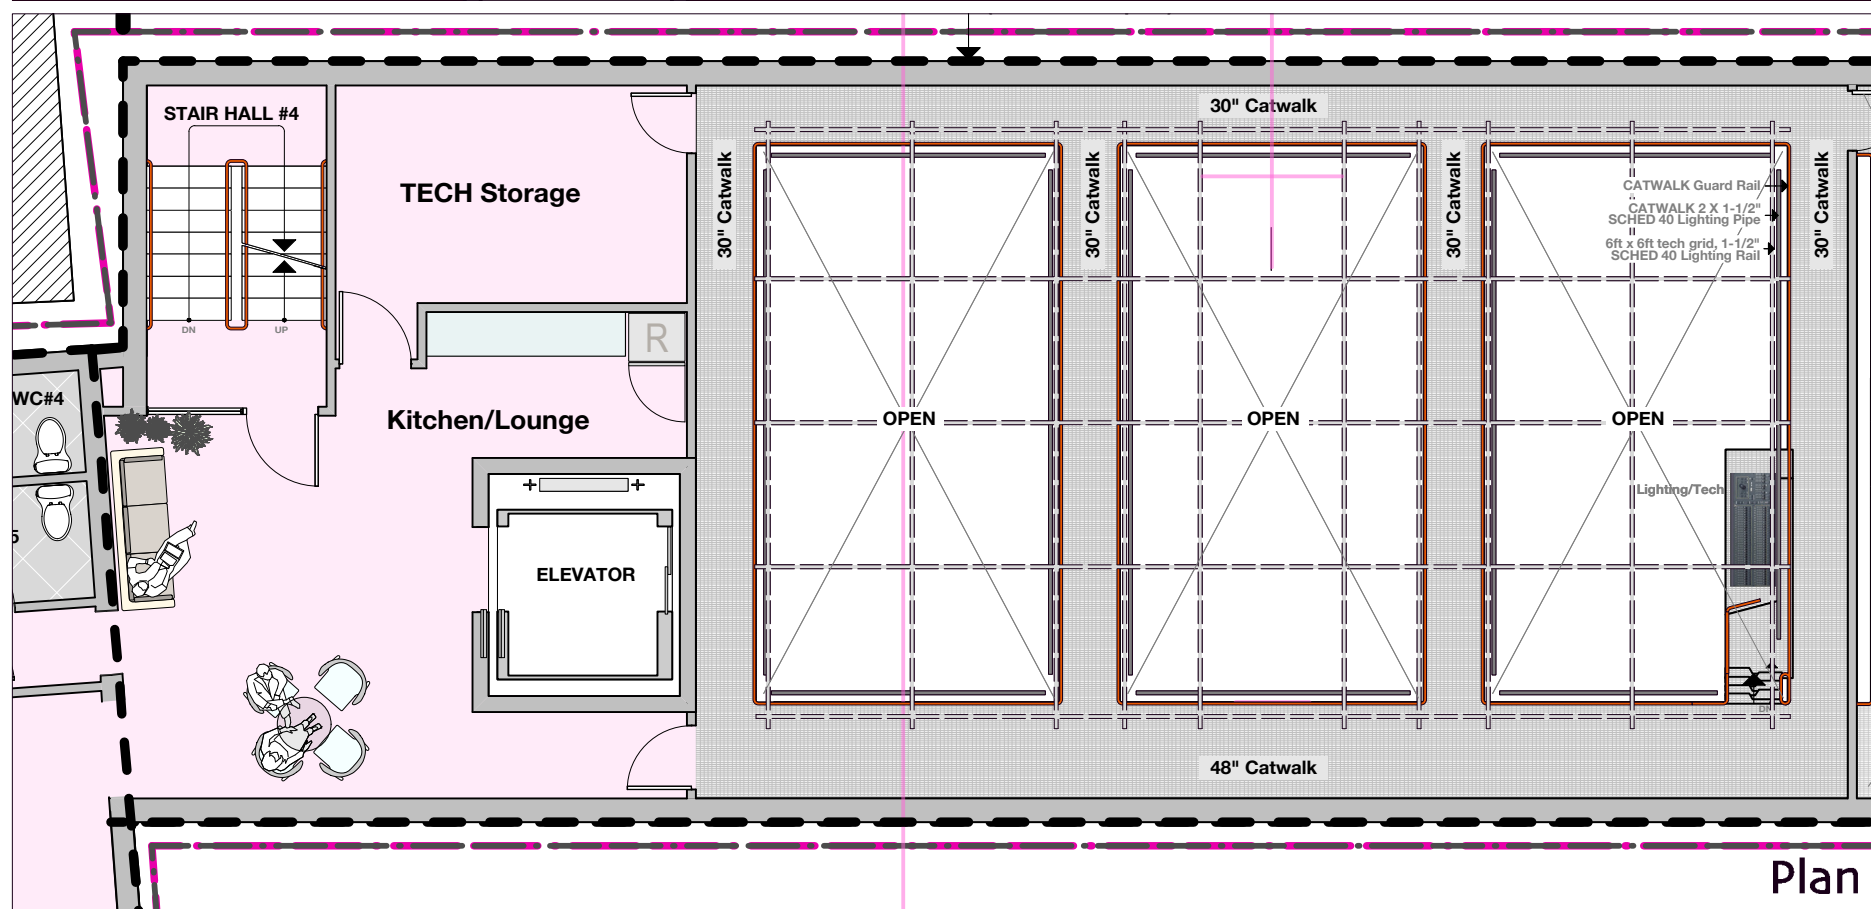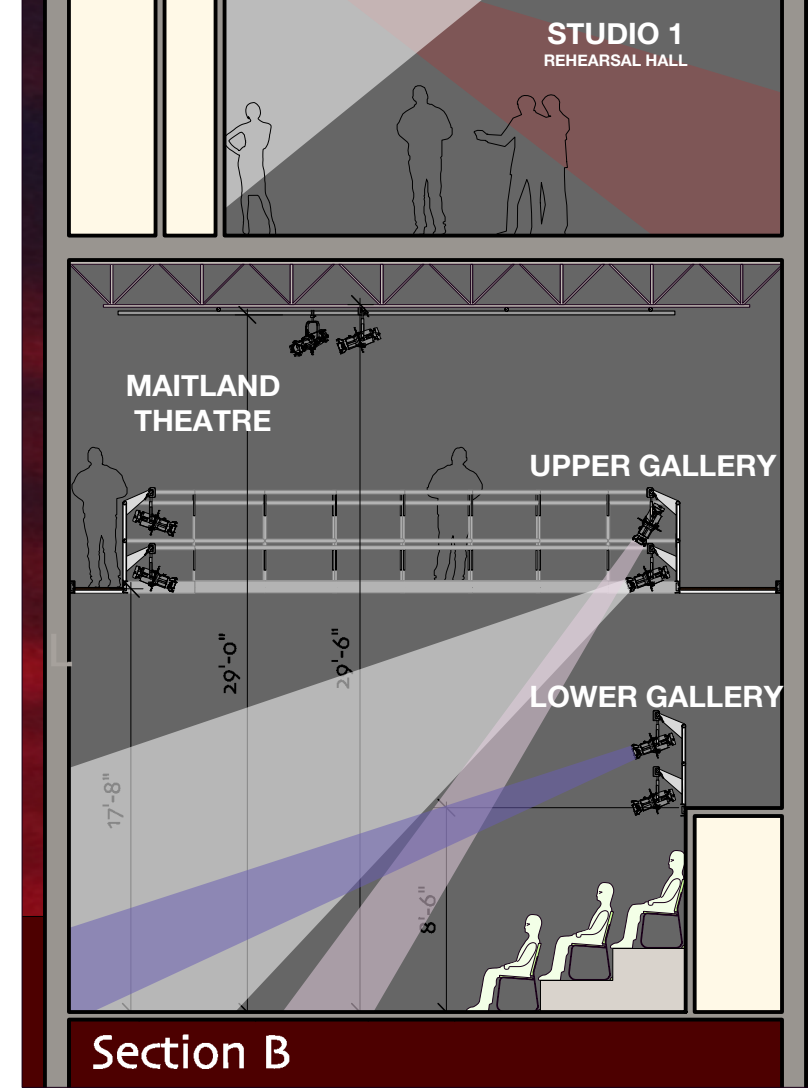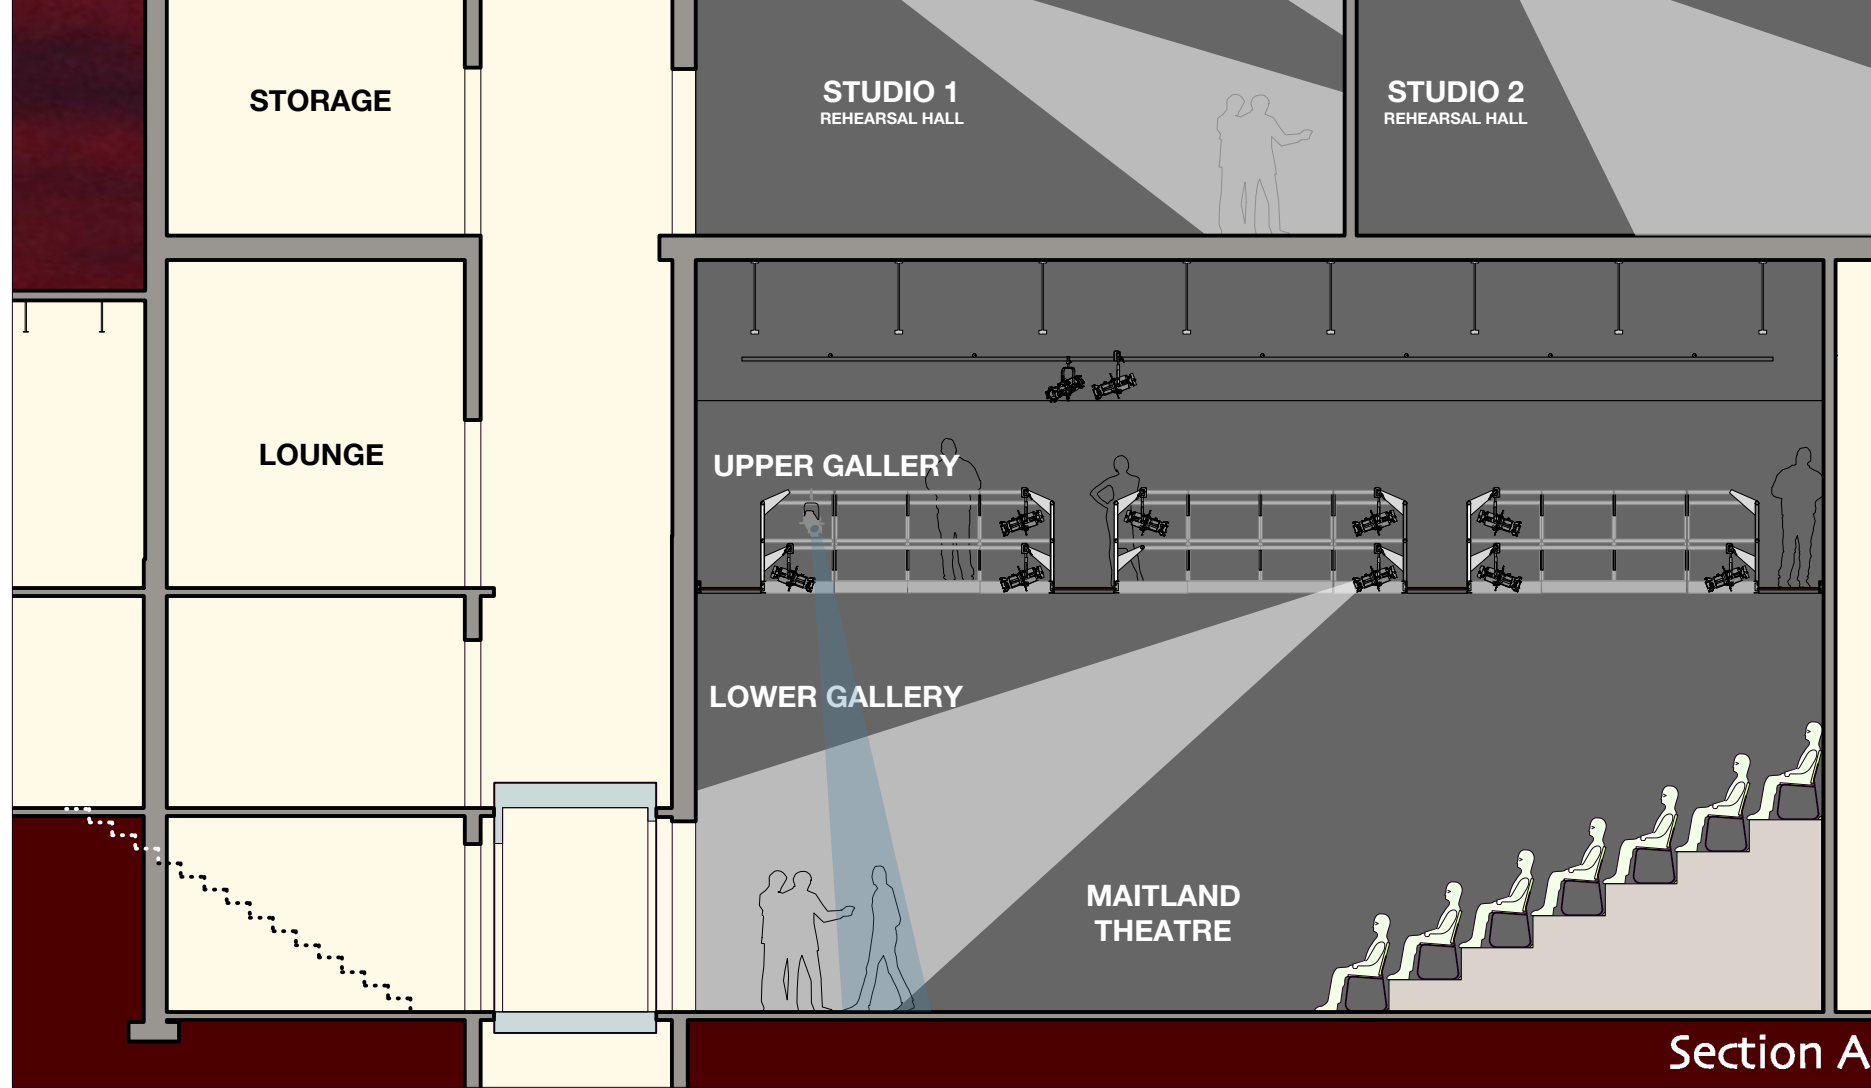

BUS STOP THEATRE CO-OP

BUS STOP THEATRE COOP SCHEMATIC DESIGN

sam
STRATEGIC ARTS MANAGEMENT

Peter Henry ARCHITECTS
3252 Veith Street
HALIFAX NS B3K 3H2 Canada
902.455.9884 voice
phARCHITECTS@eastlink.ca

Catwalks (technical galleries) SECTIONS & PLAN


0 feet
1/8" = 1'-0"
(1:96)

0 meters
1 2

design ph w/ MD&SL and BSTC
drawn ph/staff summer/autumn 2018
drawing number **A.22**



GOTTINGEN STREET VIEW (TODAY)

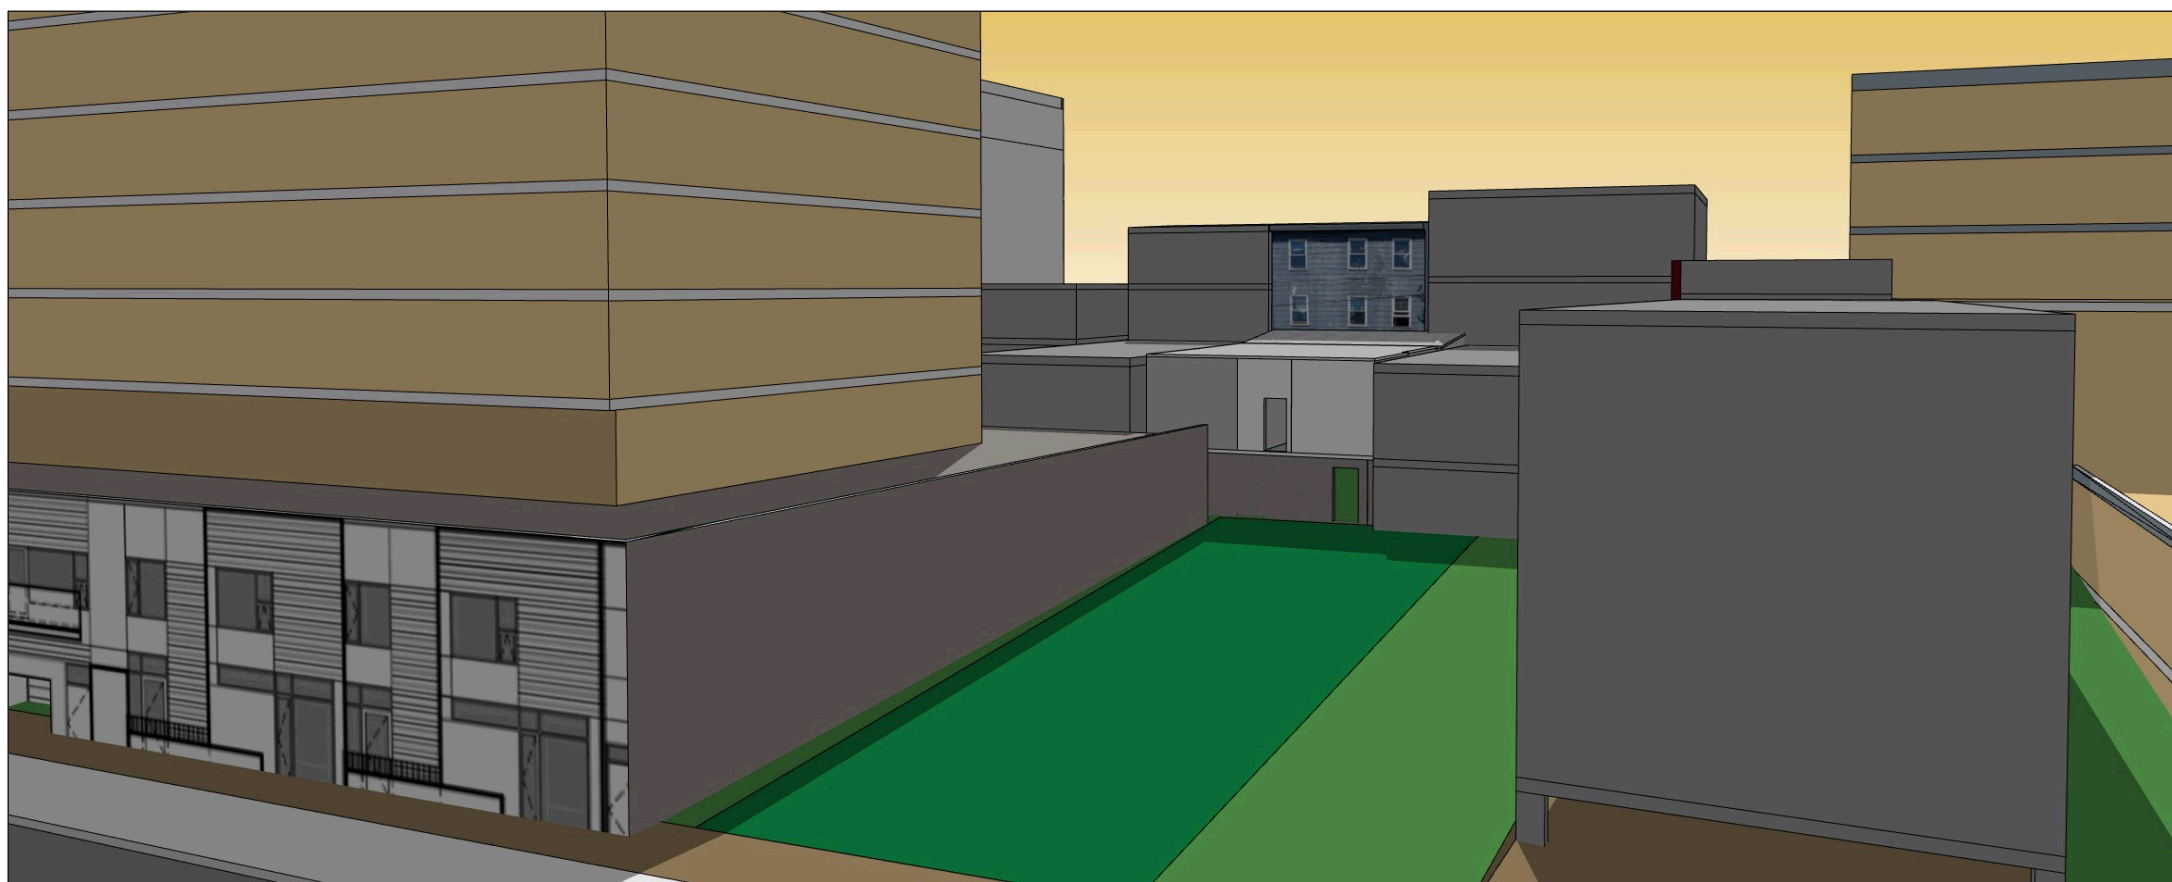

MAITLAND STREET VIEW
(SHOWING NEW NSHT DEVELOPMENT NEXT DOOR)



painting by Colleen MacIsaac
BUS STOP THEATRE CO-OP

BUS STOP
THEATRE
COOP
SCHEMATIC
DESIGN



Peter Henry
ARCHITECTS
3252 Veith Street
HALIFAX NS B3K 3H2 Canada
902.455.9884 voice
phARCHITECTS@eastlink.ca

SKETCHES/MODELS



design ph
w/ MD&SL
and BSTC
drawn ph/staff
summer/autumn 2018
drawing number
A.91



Maitland Aerial View
looking North and West



Maitland Street View
looking North and West




This view depicts the Bus Stop as it exists today. Many people like the "old Gottingen" style of the building and will support a full restoration of the façade.

Gottingen Street View
looking North and East



This view depicts the Bus Stop with a contemporary façade treatment.

Gottingen Street View
looking North and East

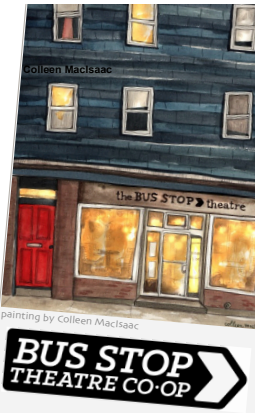

painting by Colleen MacIsaac
BUS STOP THEATRE CO-OP

BUS STOP
THEATRE
COOP
**SCHEMATIC
DESIGN**



Peter Henry **ARCHITECTS**
3252 Veith Street
HALIFAX NS B3K 3H2 Canada
902.455.9884 voice
phARCHITECTS@eastlink.ca


Exterior Studies

design ph
w/ MD&SL
and BSTC


drawn ph/staff
summer/autumn 2018
drawing number

A.92



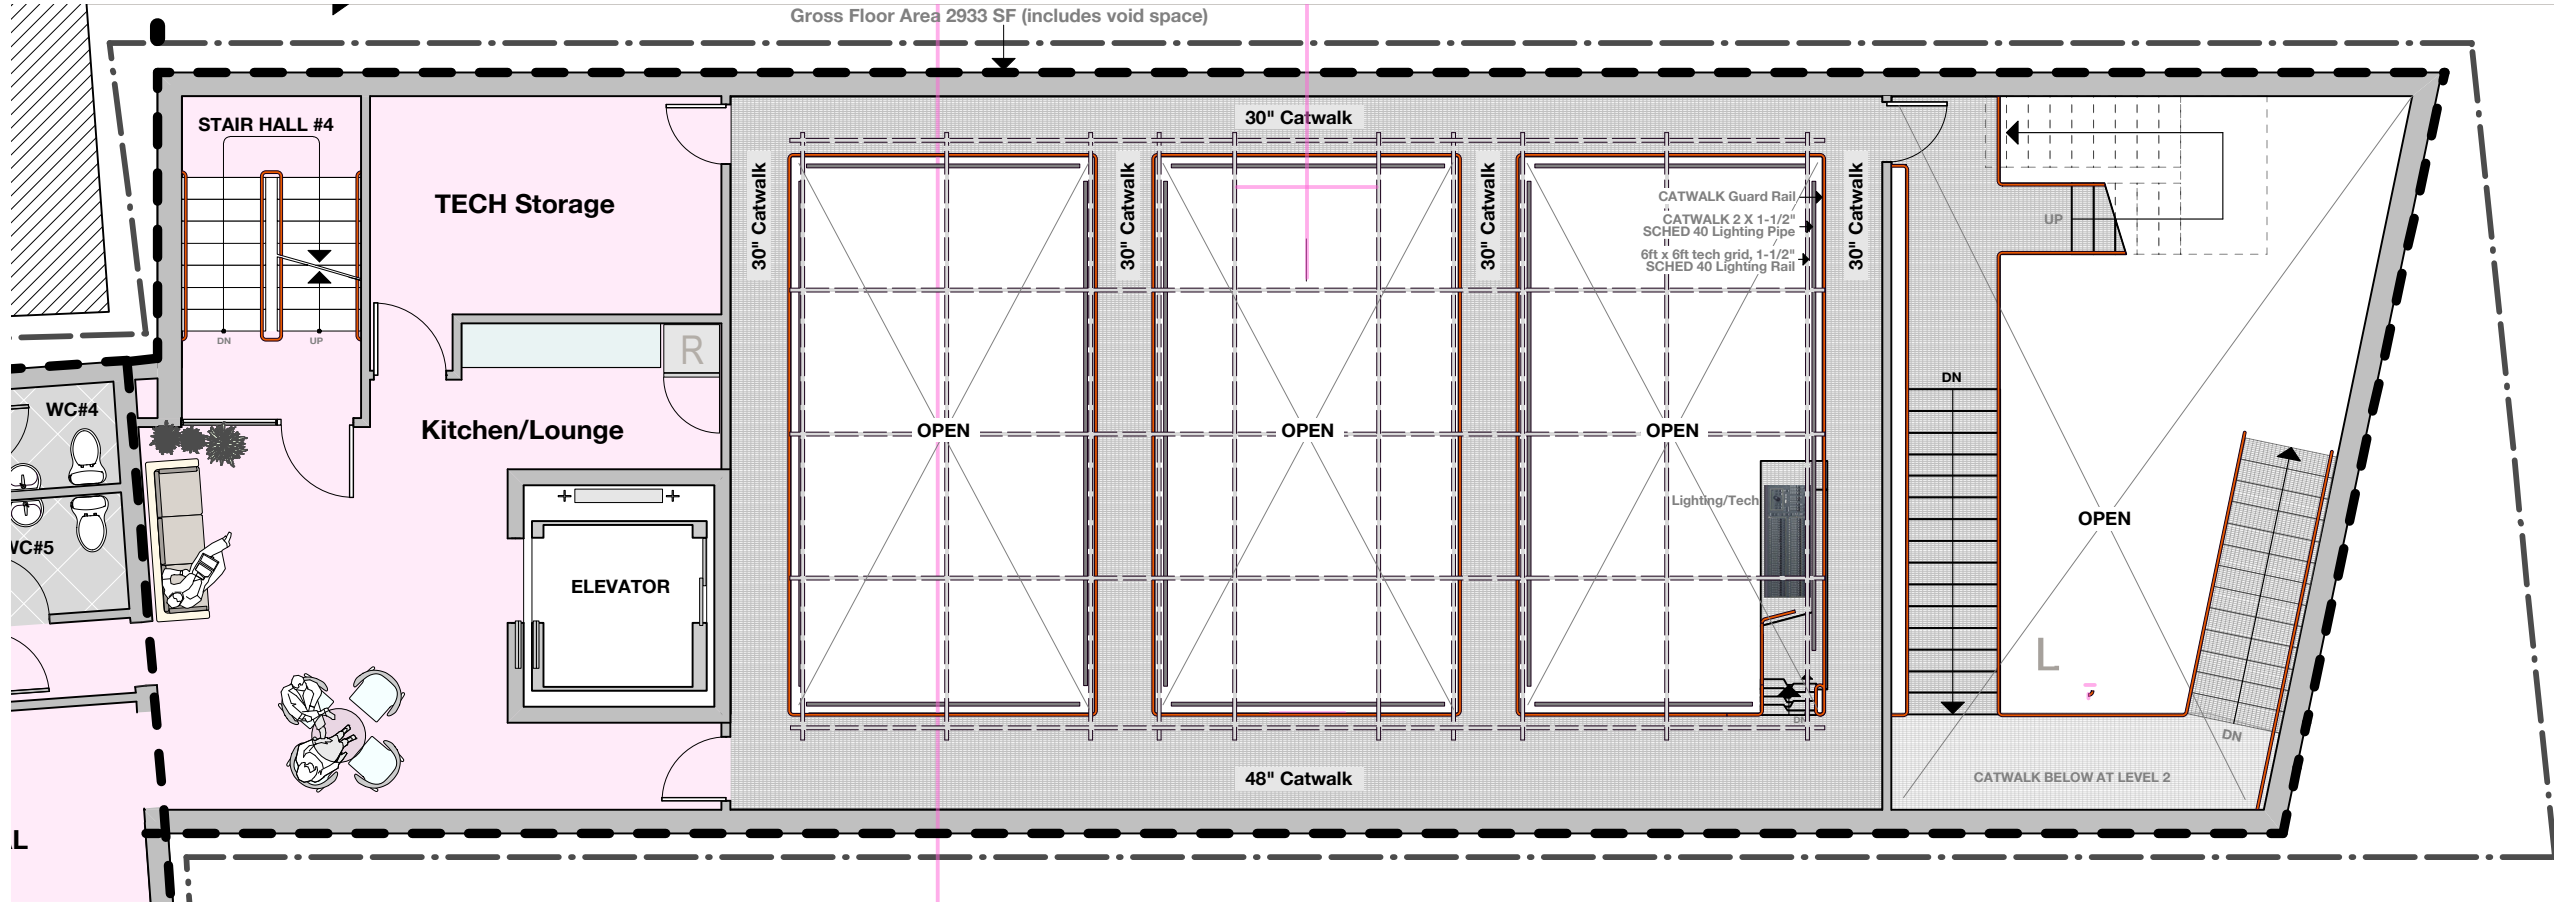

MAITLAND STREET

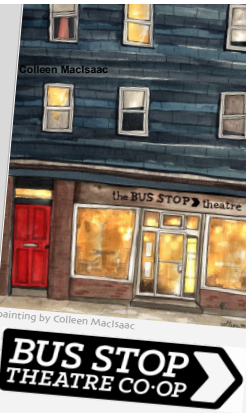


BUS STOP THEATRE CO-OP

BUS STOP THEATRE COOP SCHEMATIC DESIGN



Peter Henry ARCHITECTS
 3252 Veith Street
 HALIFAX NS B3K 3H2 Canada
 902.455.9884 voice
 phARCHITECTS@eastlink.ca


Technical Galleries

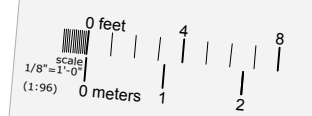


design ph w/ MD&SL and BSTC

drawn ph/staff summer/autumn 2018 drawing number

A.93

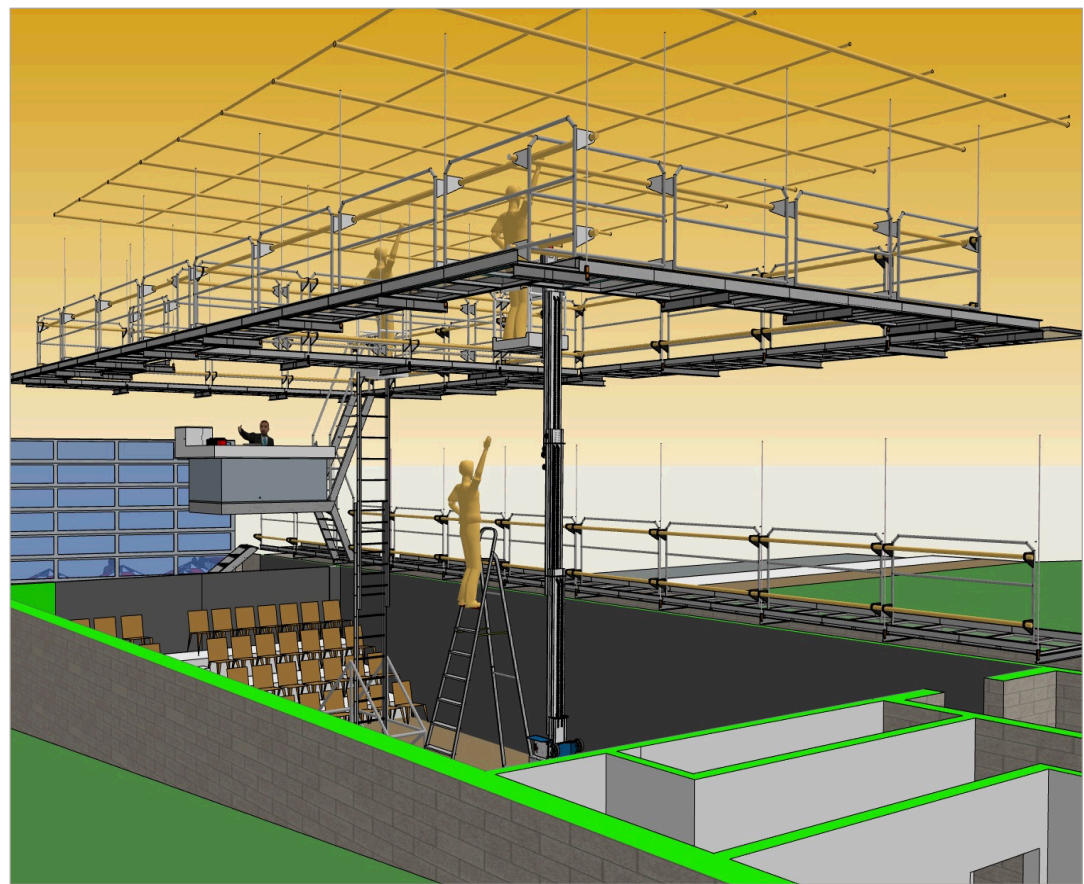

Technical Galleries

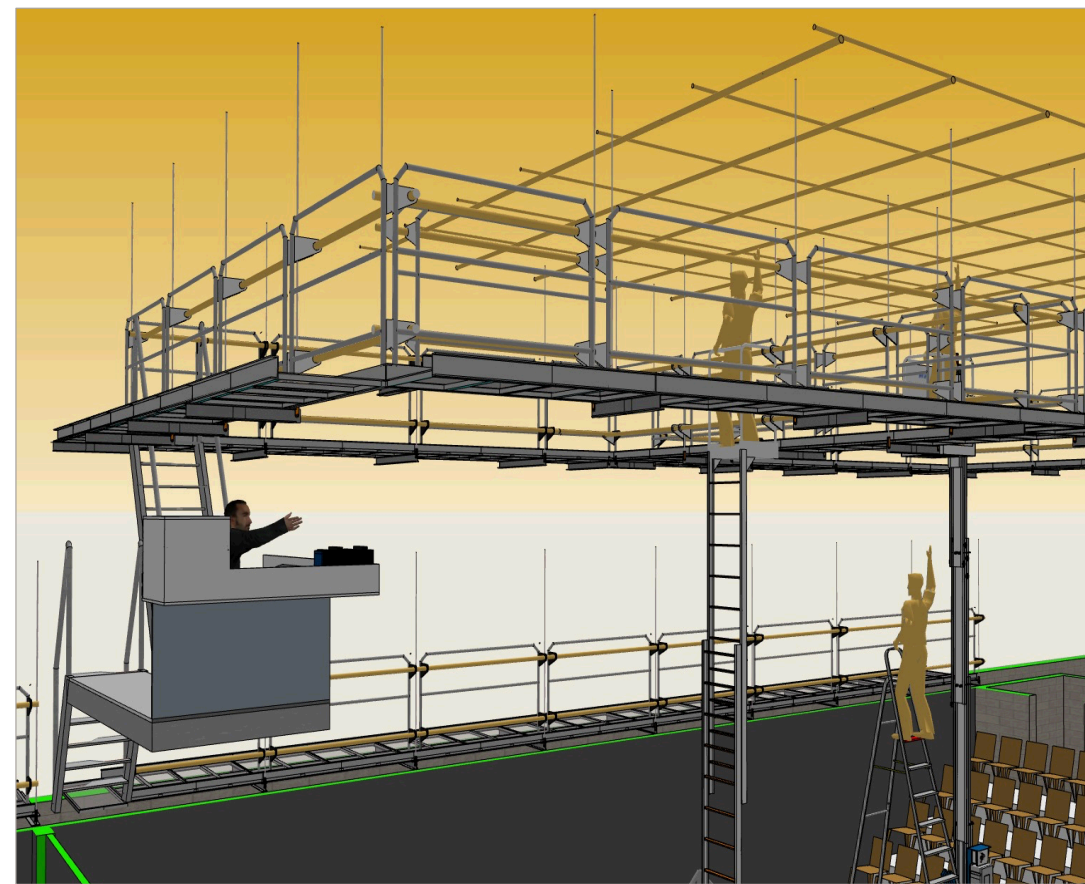

Technical Galleries illustrating safe ladder/hoist use

