


Sheet Cover 8.5x11

File: S\151-14201-00 Stairs House\Graphics\SketchUp

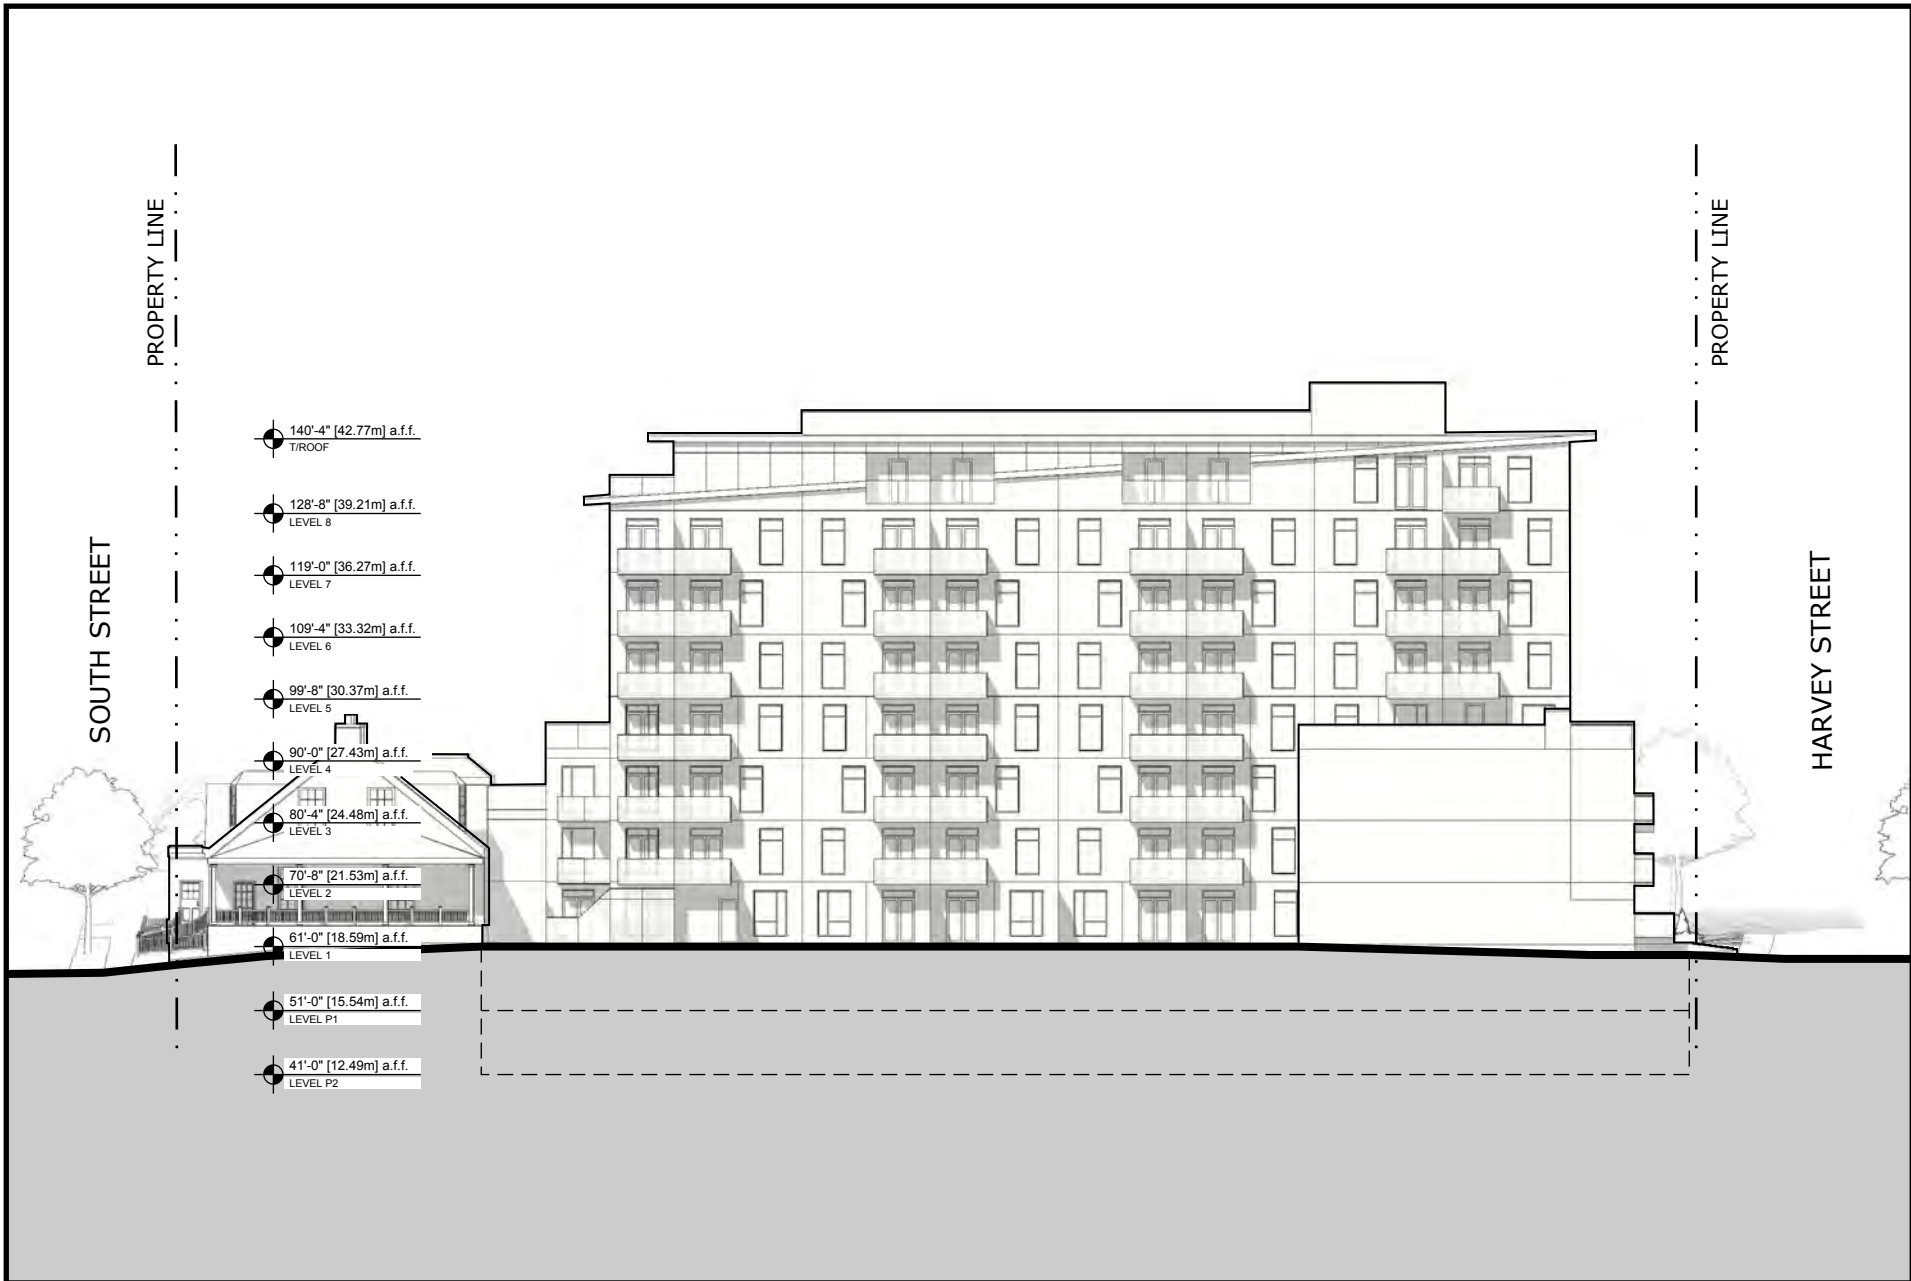

Sheet Cover 8.5x11

File: S:\151-14201-00 Stairs House\Graphics\SketchUp

ARCHITECTURE | 49 | **wsp**

STAIRS HOUSE
Elevation - East
Halifax, Nova Scotia

SCALE

0 7.5 15 22.5 30 37.5 45 ft
1" = 30'-0" (1:360)

DATE: October 30, 2019

A-202

