


ARCHITECTURE | 49



STAIRS HOUSE
 Plan - Level P2
 Halifax, Nova Scotia




SCALE

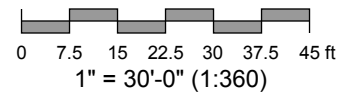

DATE: October 30, 2019

A-101

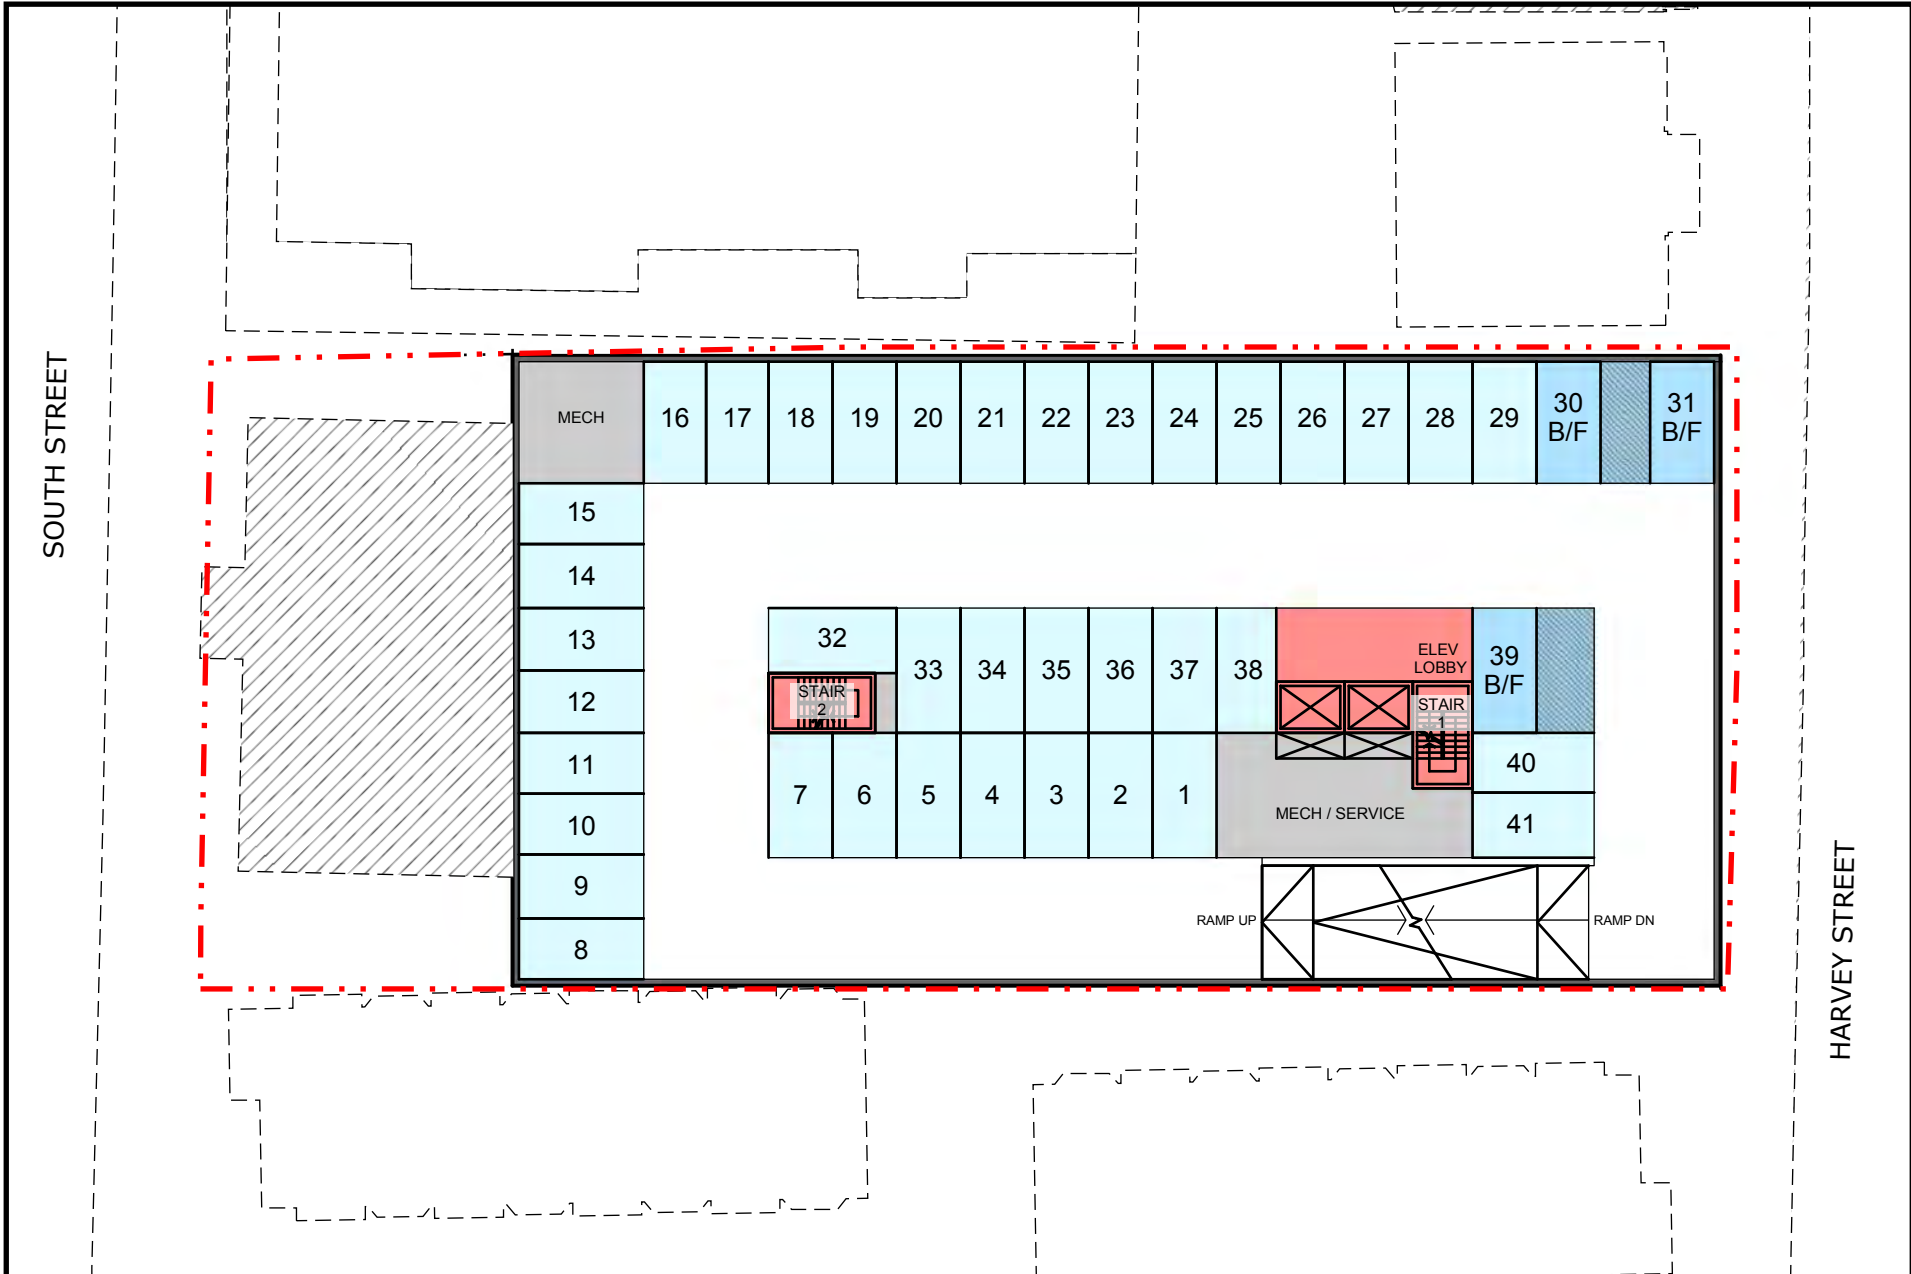











ARCHITECTURE | 49 **wsp**

STAIRS HOUSE
 Plan - Level 5-7
 Halifax, Nova Scotia



SCALE

0 7.5 15 22.5 30 37.5 45 ft
 1" = 30'-0" (1:360)

DATE: October 30, 2019

A-104



ARCHITECTURE | 49



STAIRS HOUSE
 Plan - Level 8
 Halifax, Nova Scotia



SCALE

0 7.5 15 22.5 30 37.5 45 ft
 1" = 30'-0" (1:360)

DATE: June 15, 2020

A-104.1