
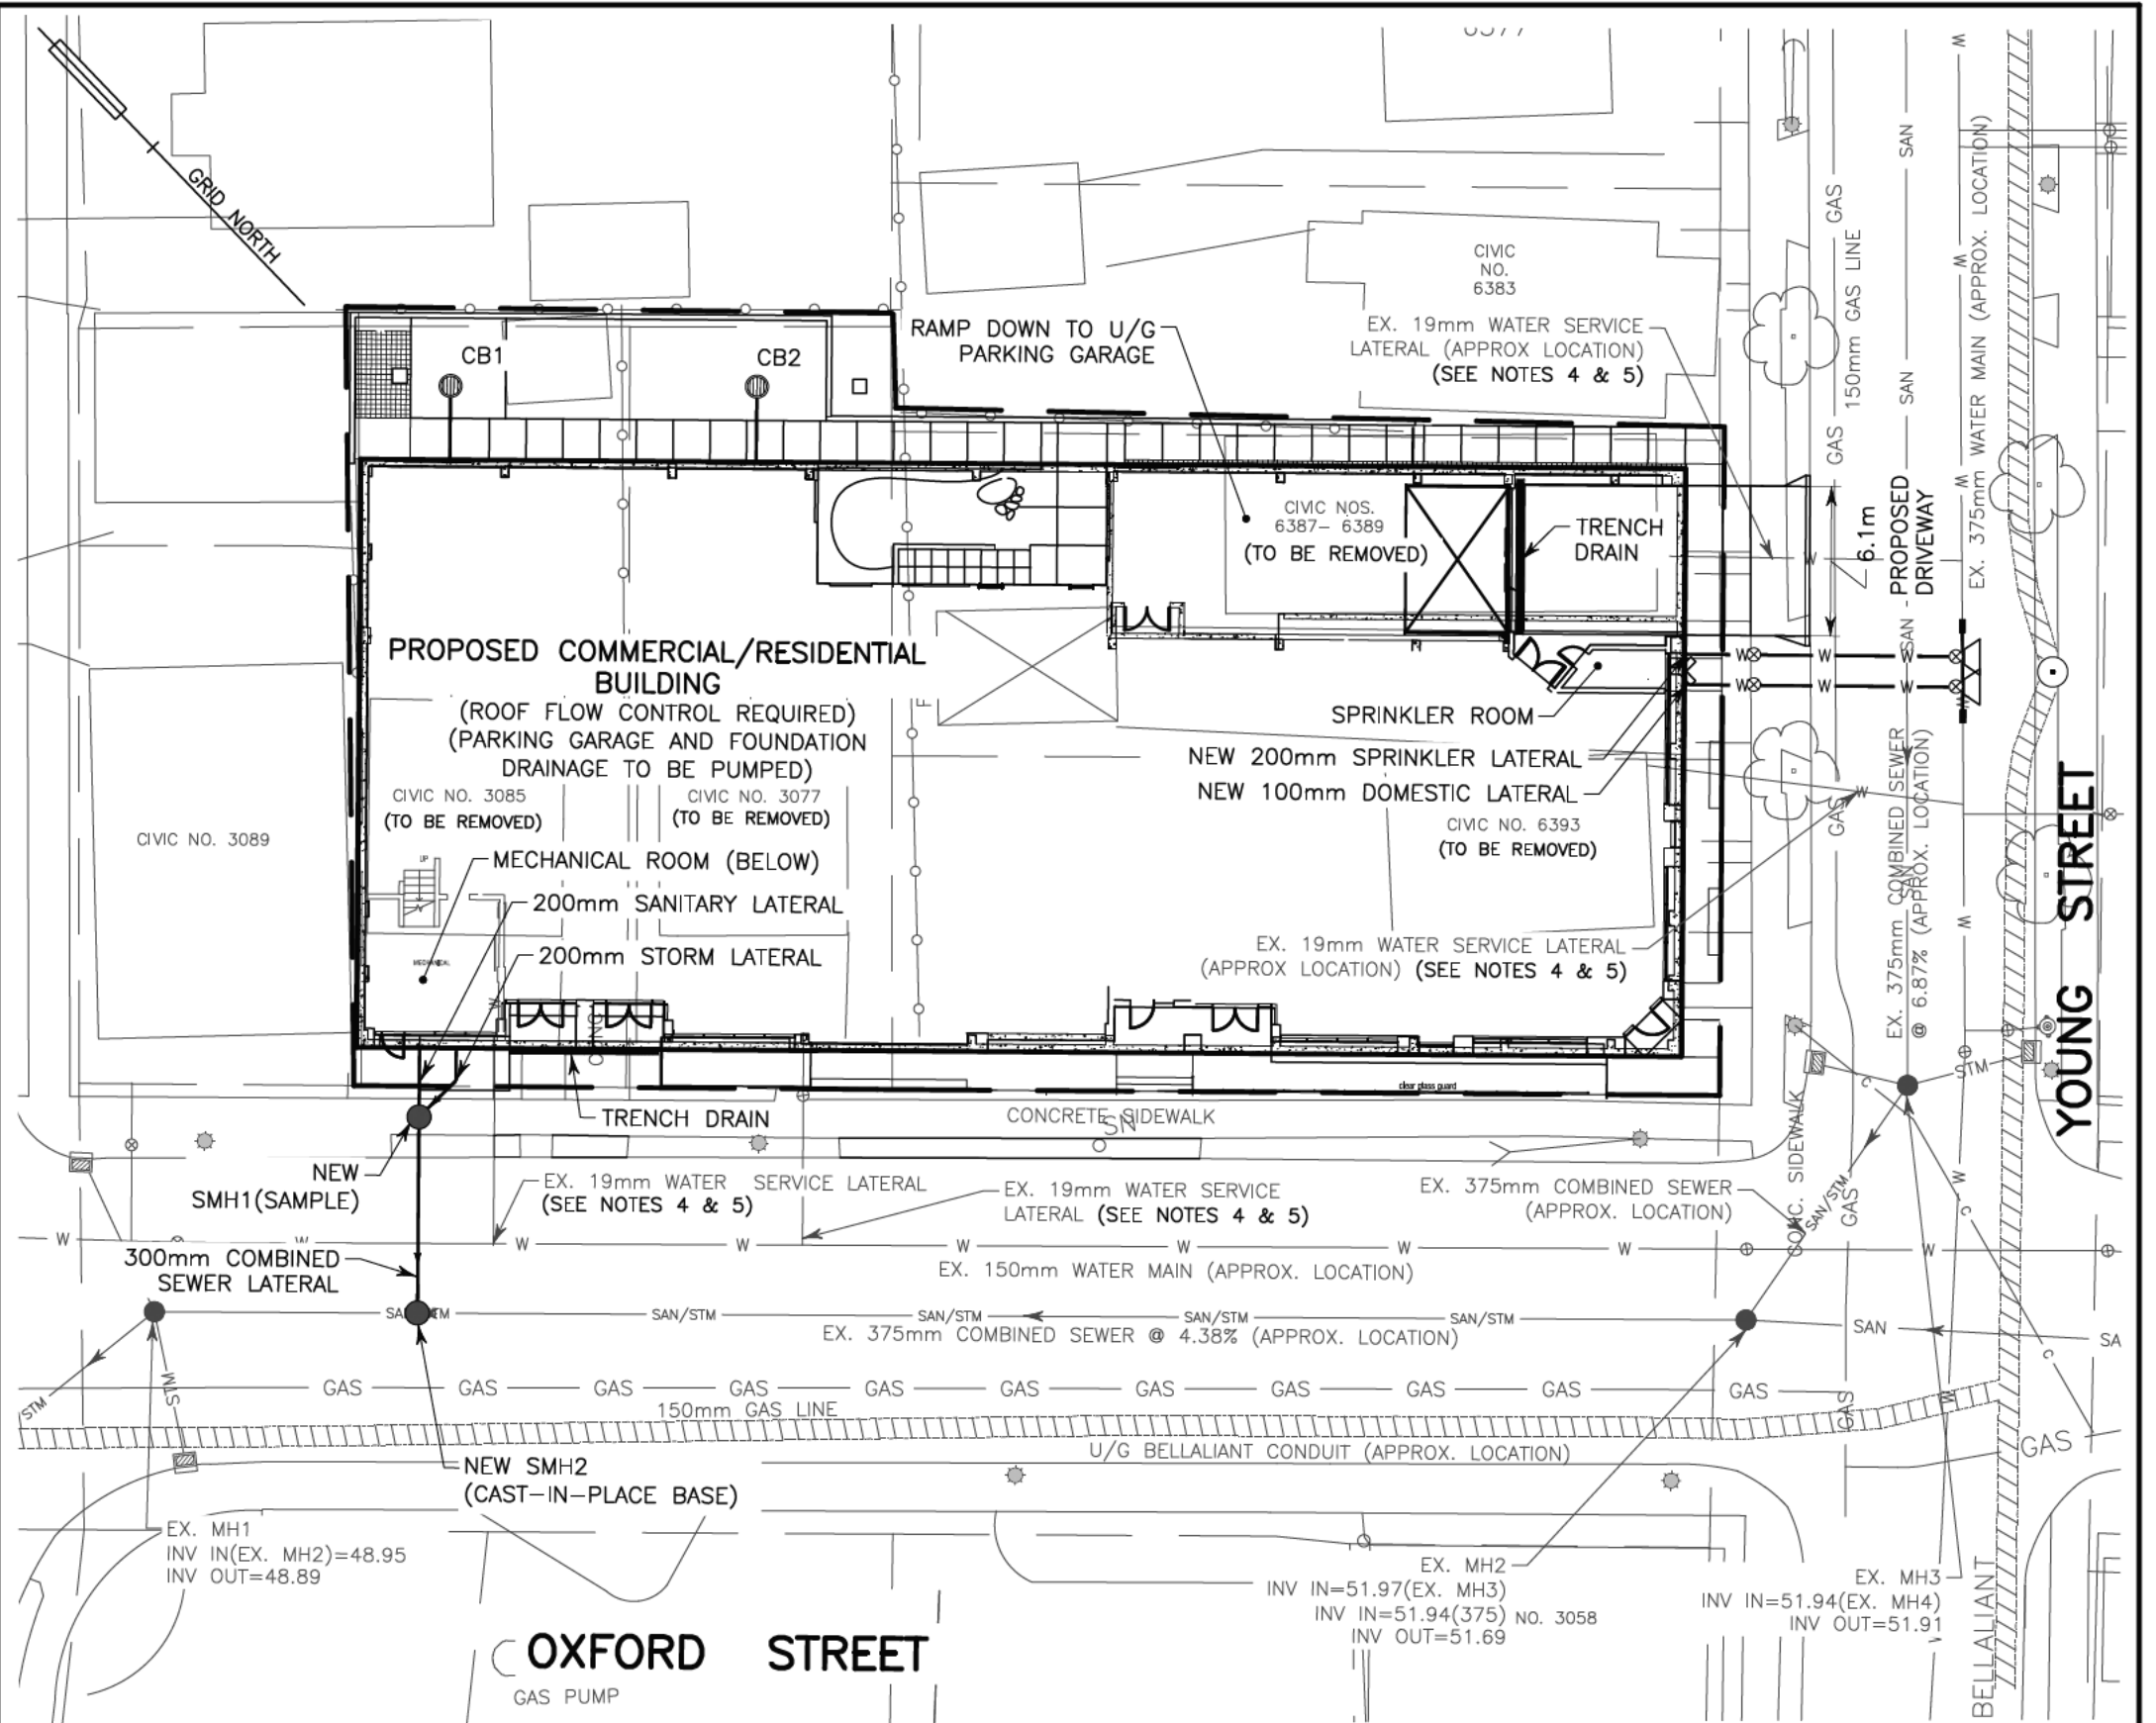


# LEGEND

EXISTING		PROPOSED
	CURB STOP/GATE/BUTTERFLY VALVE	
	FIRE HYDRANT	
	SIAMESE SPRINKLER CONNECTION	
	CATCH BASIN/PIT	
	POWER POLE/LIGHT POLE	
	TREE	
	STREET SIGN	
	GAS LINE	
	WATER MAIN/SERVICE	
	SANITARY MANHOLE & PIPE	
	STORM MANHOLE & PIPE	
	COMBINED SEWER	
	PROPERTY LINE/BOUNDARY	
	BUILDING	

## NOTES

- EXISTING WATER, STORM & SANITARY SEWER, U/G CONDUIT AND GAS UNDERGROUND PIPING BASED ON HRM GIS SEWER DATA AND HERITAGE GAS INFORMATION. CONTRACTOR TO VERIFY EXACT LOCATIONS AND ELEVATIONS IN THE FIELD.
- PROPERTY BOUNDARIES HAVE BEEN COMPILED FROM VARIOUS SOURCES AND ARE SUBJECT TO SURVEY.
- ALL WORK SHALL BE COMPLETED IN ACCORDANCE WITH NOVA SCOTIA REGULATIONS AND HRM BY-LAWS, HALIFAX WATER DESIGN AND CONSTRUCTION SPECIFICATIONS (LATEST EDITION) AND HRM MUNICIPAL SERVICE SYSTEM GUIDELINES "RED BOOK" (LATEST EDITION).
- CONTRACTOR TO DISCONNECT, PLUG AND ABANDON EXISTING WATER SERVICE LATERALS FOR CIVIC NOS. 3077-3085 OXFORD STREET AND 6387-6393 YOUNG STREET AT THE MAIN. CONTRACTOR TO REMOVE VALVE BOXES AND ABANDON VALVES AFTER THE LATERALS HAVE BEEN DISCONNECTED FROM MAIN.
- CONTRACTOR TO CAP AND ABANDON ALL EXISTING SEWER LATERALS FOR CIVIC NOS. 3077-3085 OXFORD STREET AND 6387-6393 YOUNG STREET AT THE MAIN.

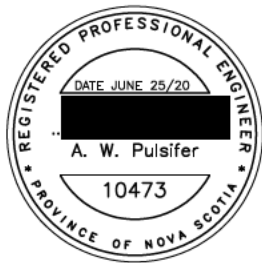


36 OLAND CRESCENT  
 BAYERS LAKE BUSINESS PARK  
 HALIFAX, NOVA SCOTIA  
 OFFICE: (902) 455-1537  
 FAX: (902) 455-8479  
 WEB: www.sdmm.ca

Project: OXFORD DEVELOPEMENTS LTD. - OXFORD STREET APARTMENTS  
 HALIFAX, NOVA SCOTIA

Title: SERVICING SCHEMATIC

No.	Date	Remarks
2	JUN 25, 2020	RE-ISSUED FOR REVIEW
1	JAN 15, 2014	ISSUED FOR REVIEW

ISSUED/REVISIONS:

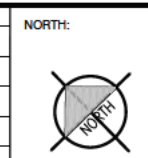

Date: JUNE 25/2020  
 Scale: 1:300  
 Prepared by: A. Pulsifer

Project No.: 1-1-414 (35266)  
**C-100**