



SPRING GARDEN ROAD

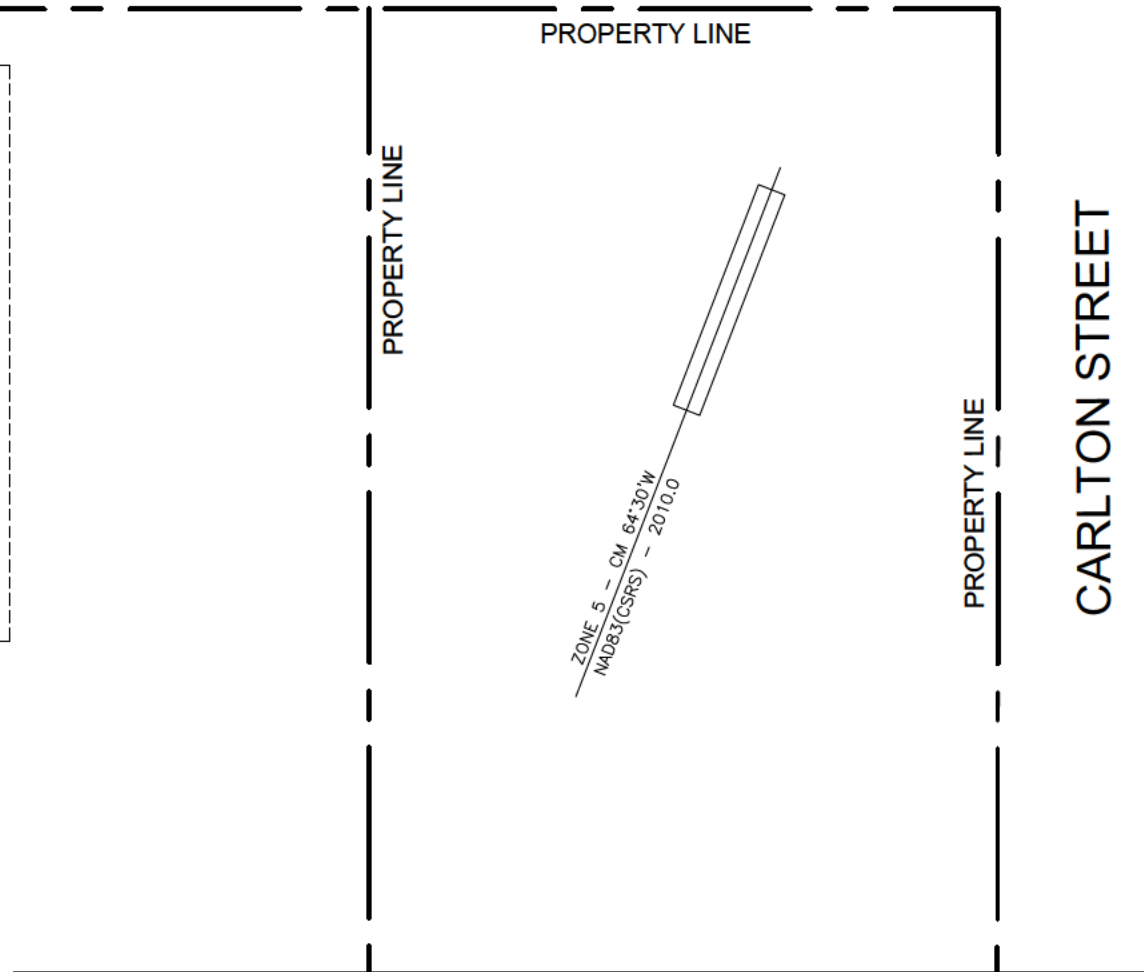

SKETCH SHOWING HALIFAX CITADEL
 RAMPART VIEW ELEVATIONS
 SPRING GARDEN WEST
 DEXEL DEVELOPMENTS INC.
 SPRING GARDEN ROAD
 CARLTON STREET
 AND ROBIE STREET
 HALIFAX
 HALIFAX COUNTY
 NOVA SCOTIA

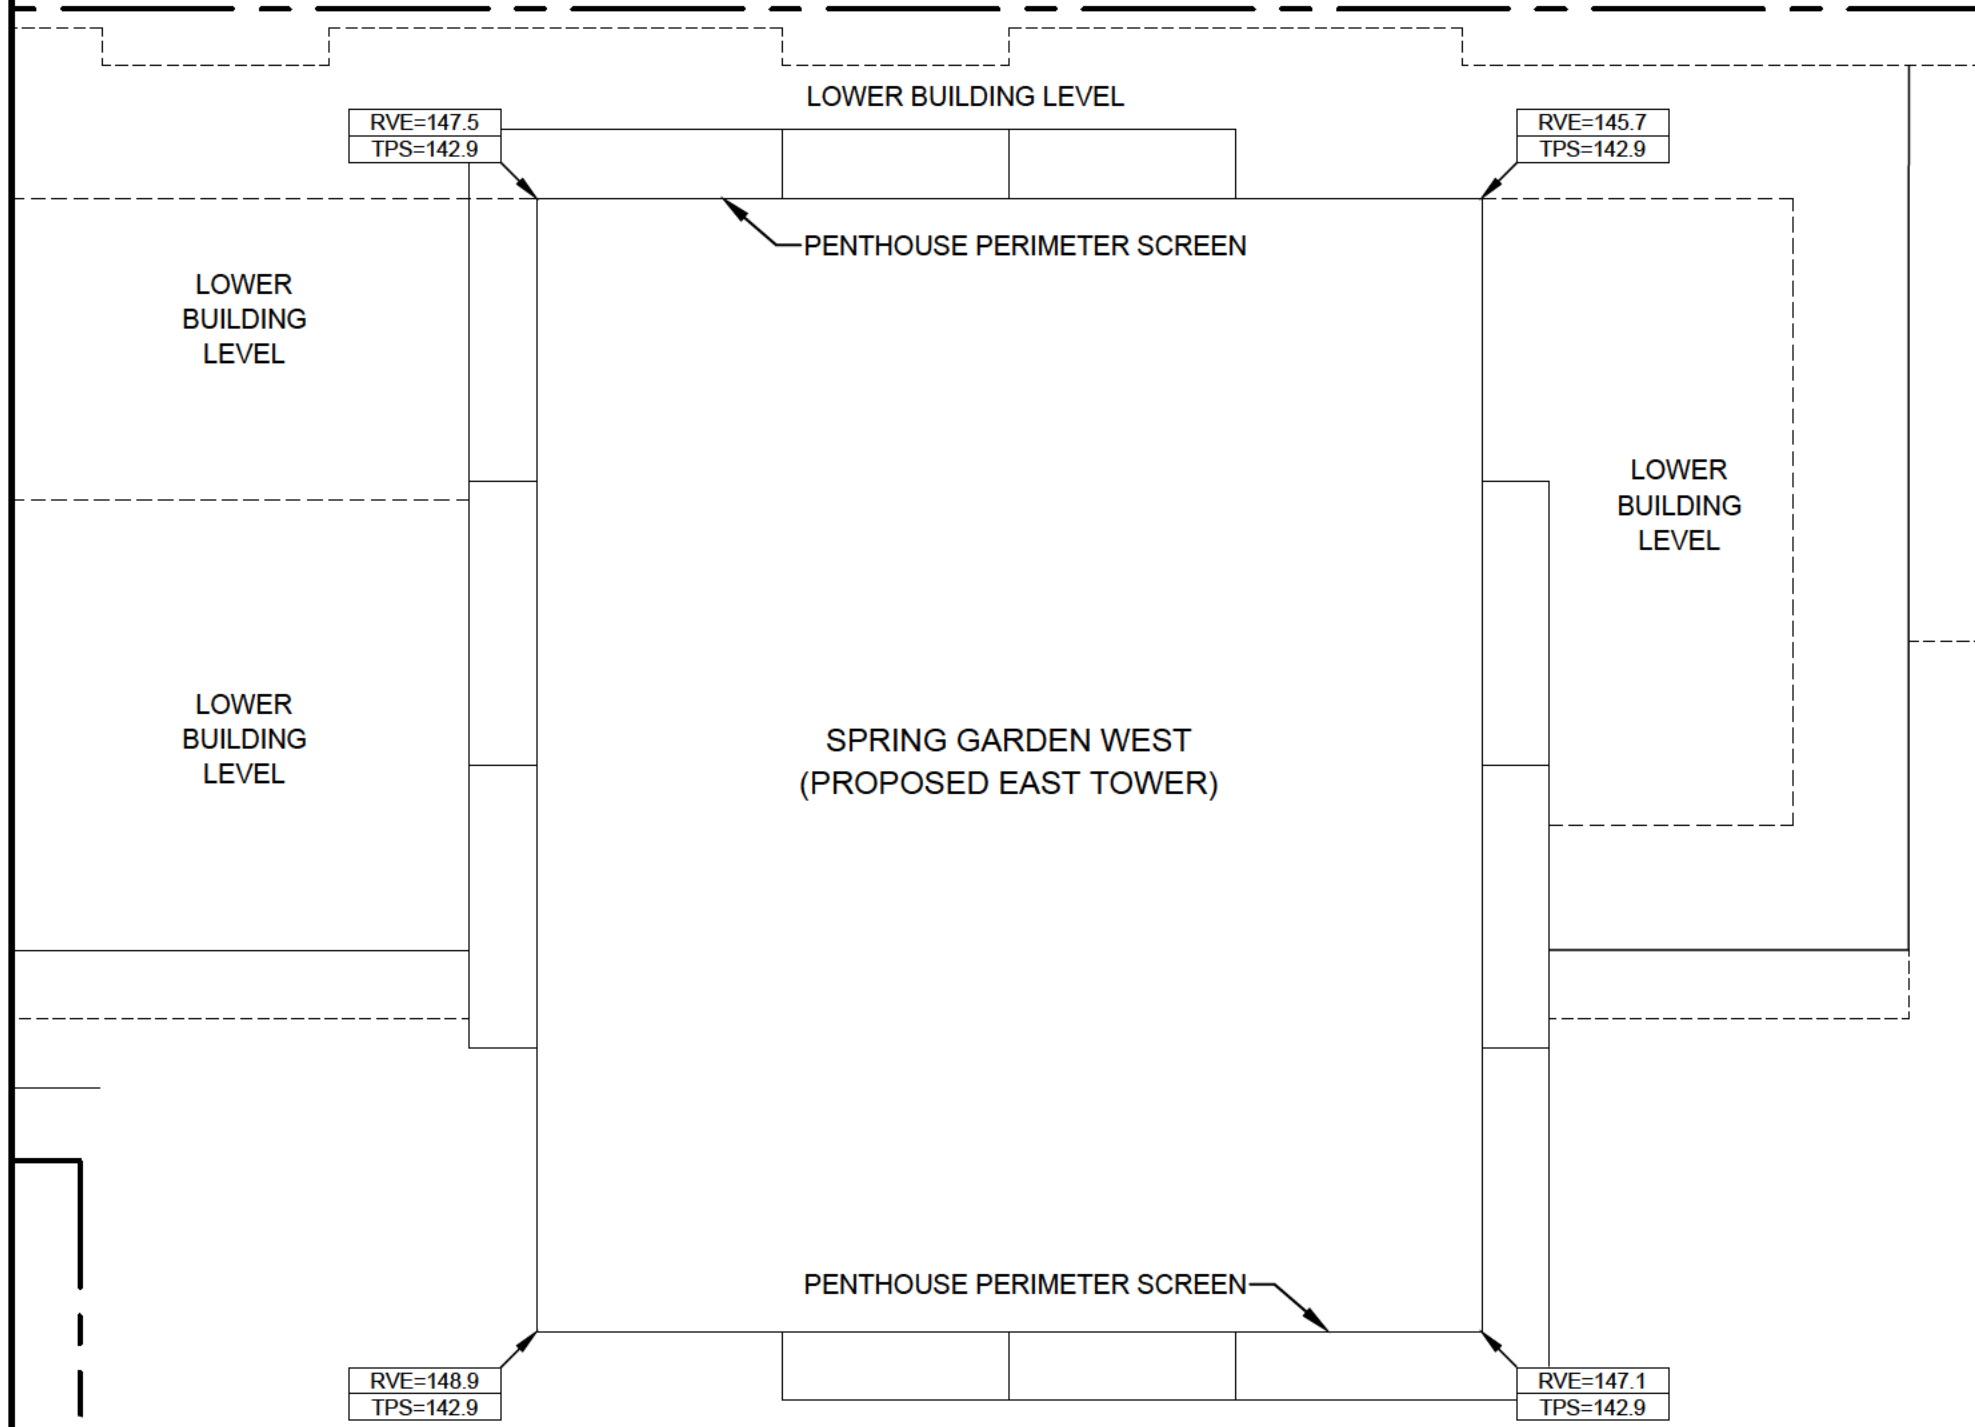

SCALE : 1/200 (METRIC)
 DATE: MARCH 10, 2022
 DWG: 16-005-61

B. DAVISON
 Surveying & Engineering Ltd.

1037 Avonview Drive, Hants Border, NS, B0P 1P0
 p:902-352-2185 f:902-352-2186 c:902-240-9180
 www.bdse.ca busterdavison@eastlink.ca

- NOTES:**
1. HALIFAX CITADEL RAMPART VIEW ELEVATIONS SHOWN HEREON ARE DERIVED FROM:
 HALIFAX REGIONAL CENTRE LAND USE BY-LAW SCHEDULE 27A: HALIFAX CITADEL
 RAMPART SIGHT LINES, EFFECTIVE: NOVEMBER 27, 2021.
 2. PROPOSED BUILDING LOCATION AND ELEVATIONS ARE DERIVED FROM:
 MACKAY-LYONS SWEETAPPLE ARCHITECTURAL SITE PLAN DATED 2021.10.21
 3. ELEVATIONS SHOWN HEREON ARE REFERENCED TO CANADIAN GEODETIC
 VERTICAL DATUM 2013 (CGVD2013).

LEGEND:
 CITADEL RAMPART VIEW ELEVATIONRVE
 TOP OF PENTHOUSE PERIMETER SCREEN ELEVATION.TPS