



NORTH FACADE

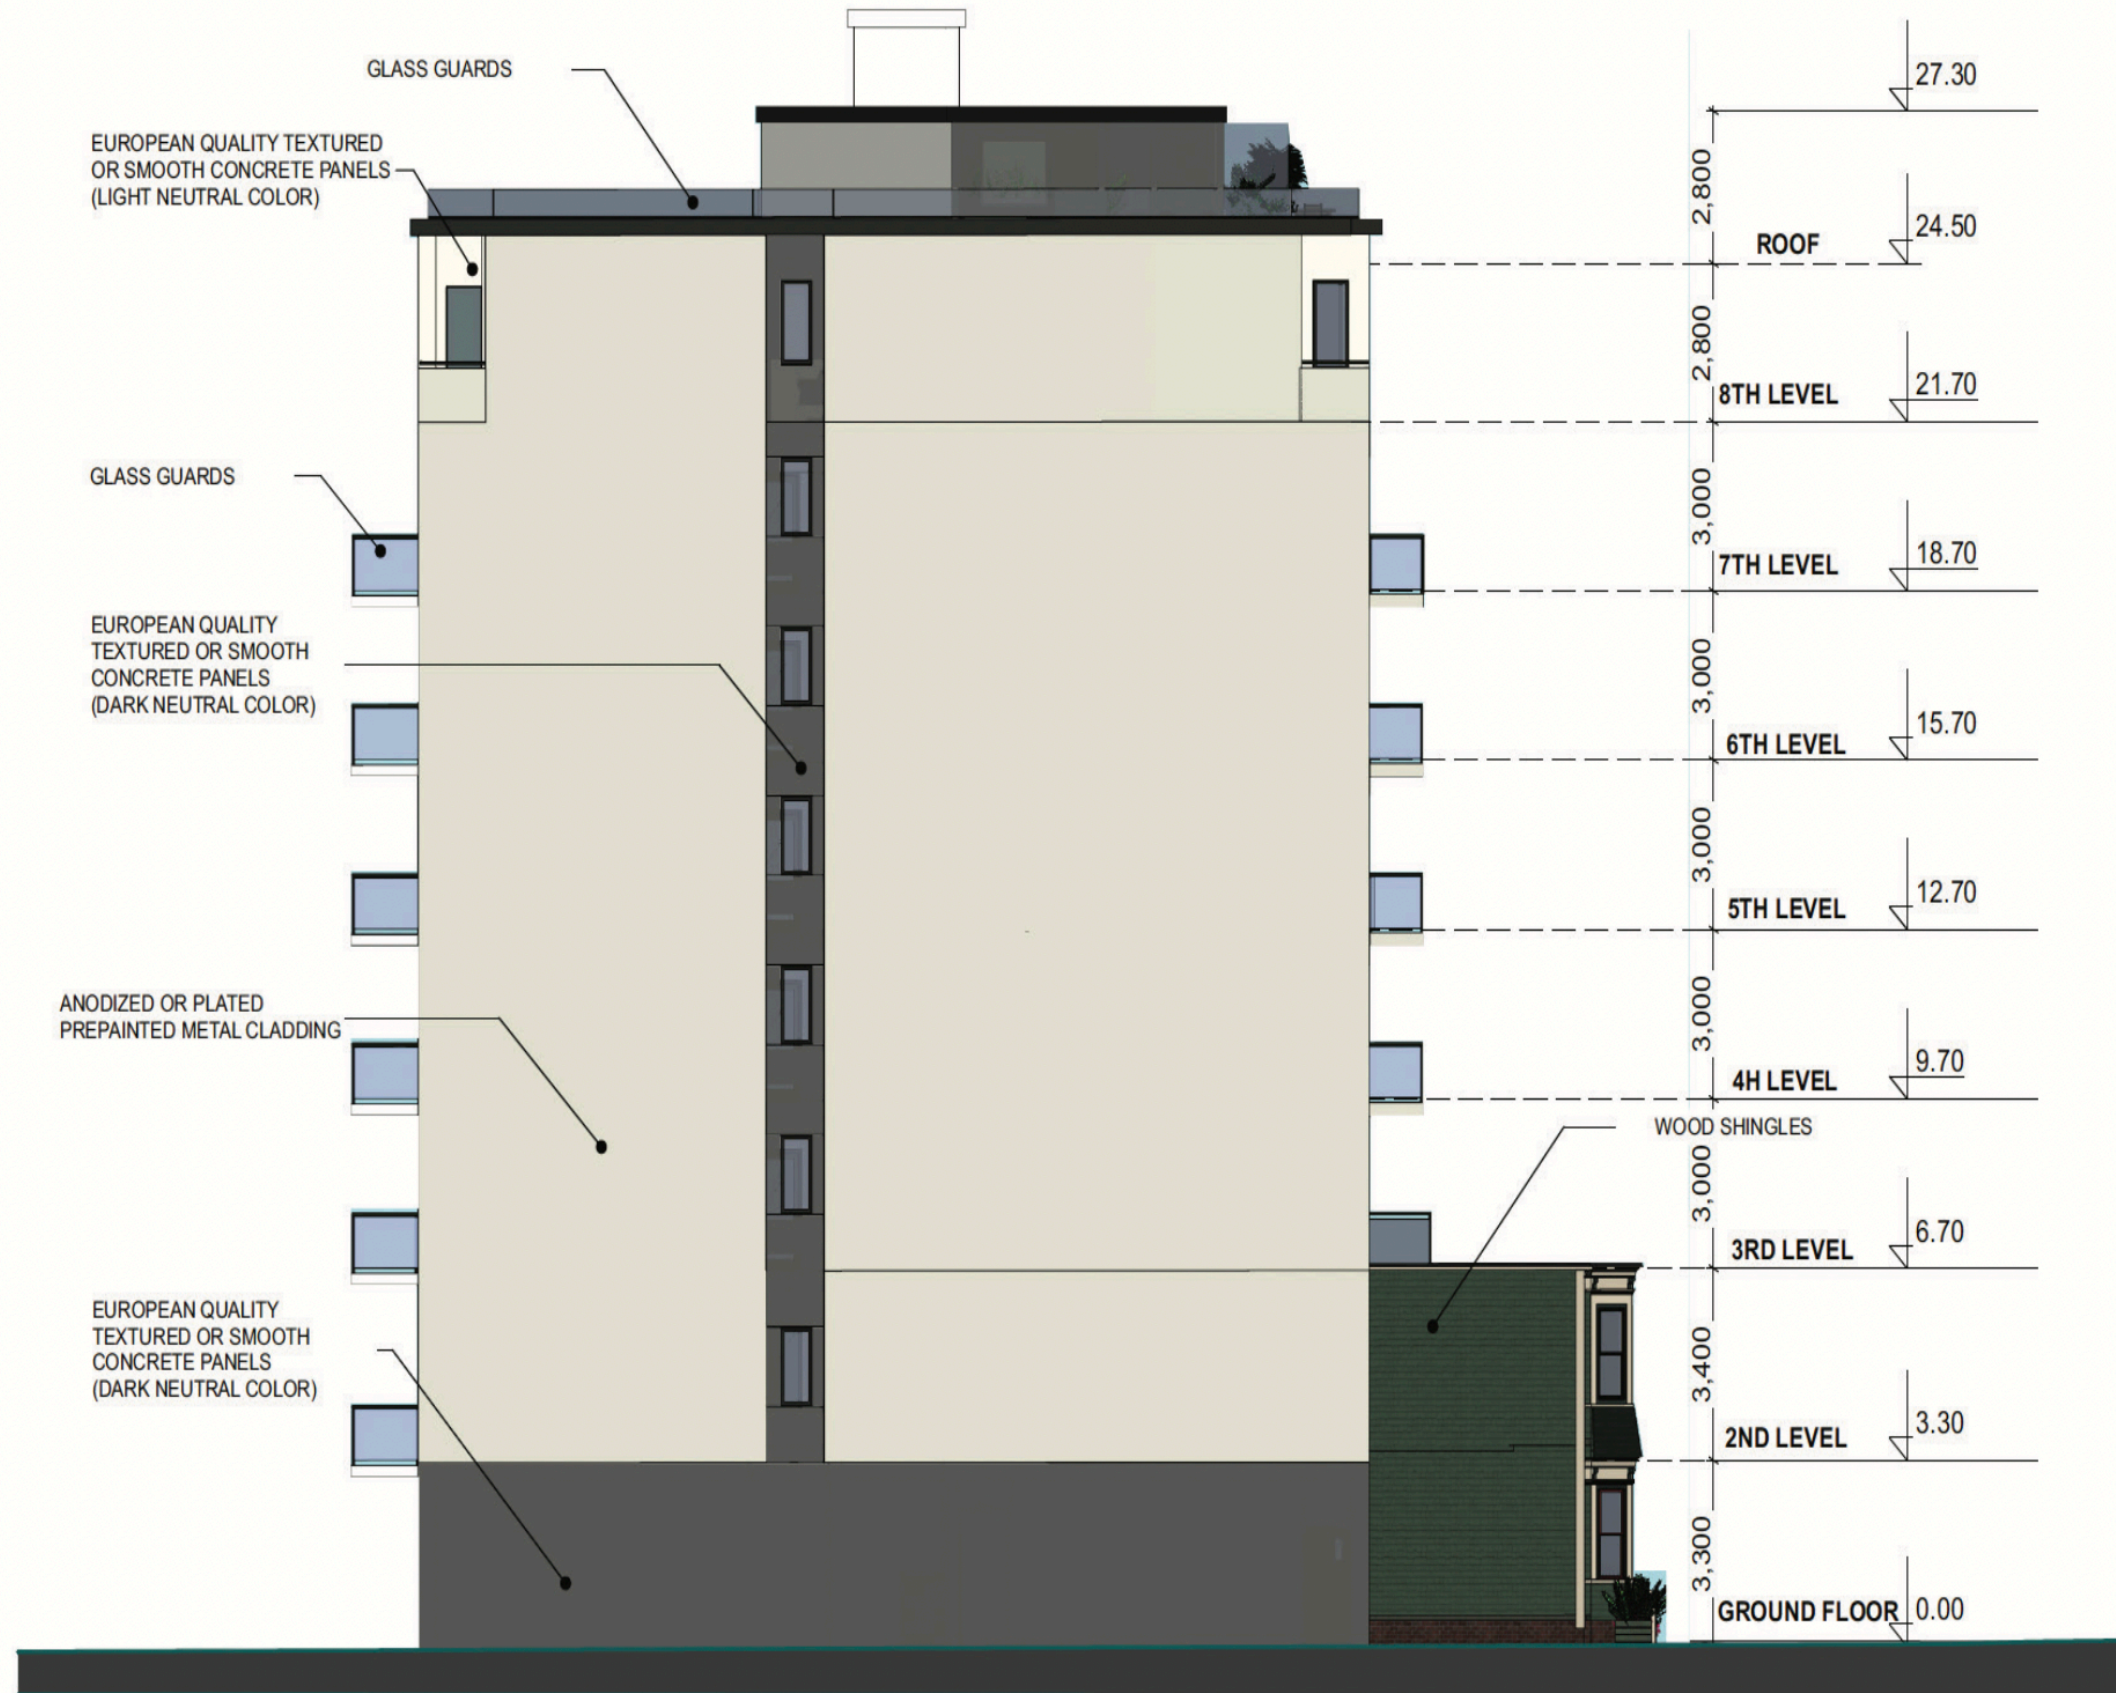

SOUTH FACADE

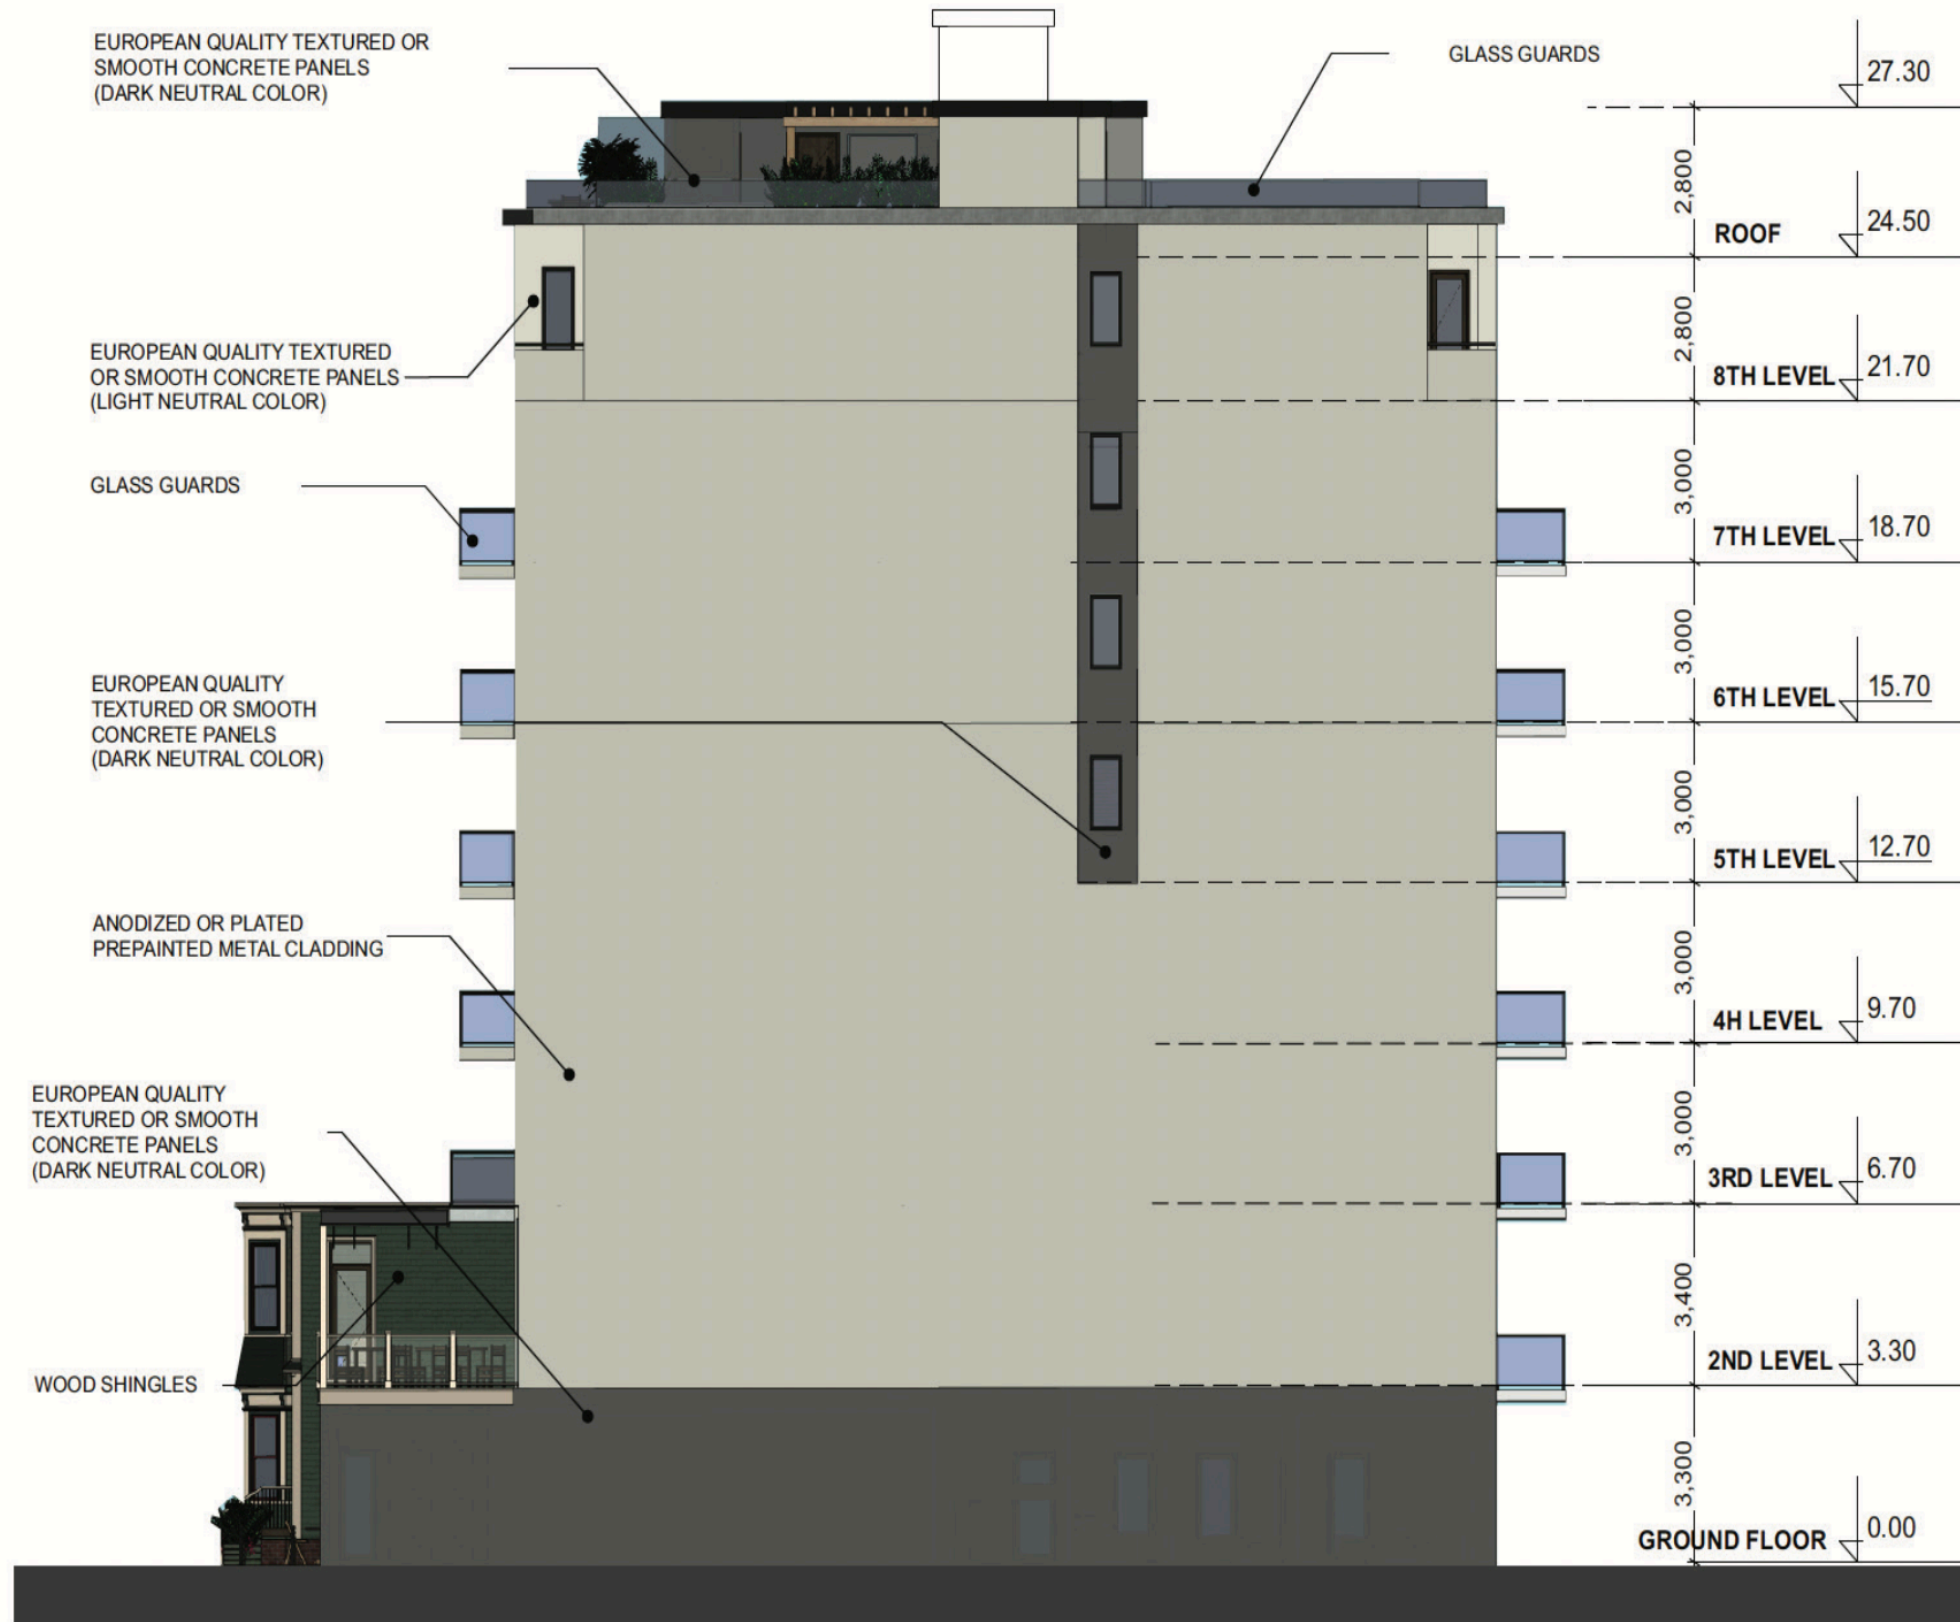

WEST FACADE



EAST FACADE

