


LEGEND

- DECIDUOUS TREE
- CONIFEROUS TREE
- PROPOSED HEDGE
- PERENNIALS or ORNAMENTAL GRASSES
- ORNAMENTAL SHRUBS
- PRECAST CONCRETE UNIT PAVING
- BEACH STONE
- SOD ON PODIUM
- PRECAST CONCRETE UNIT PLANTER



STREET LEVEL PLAN

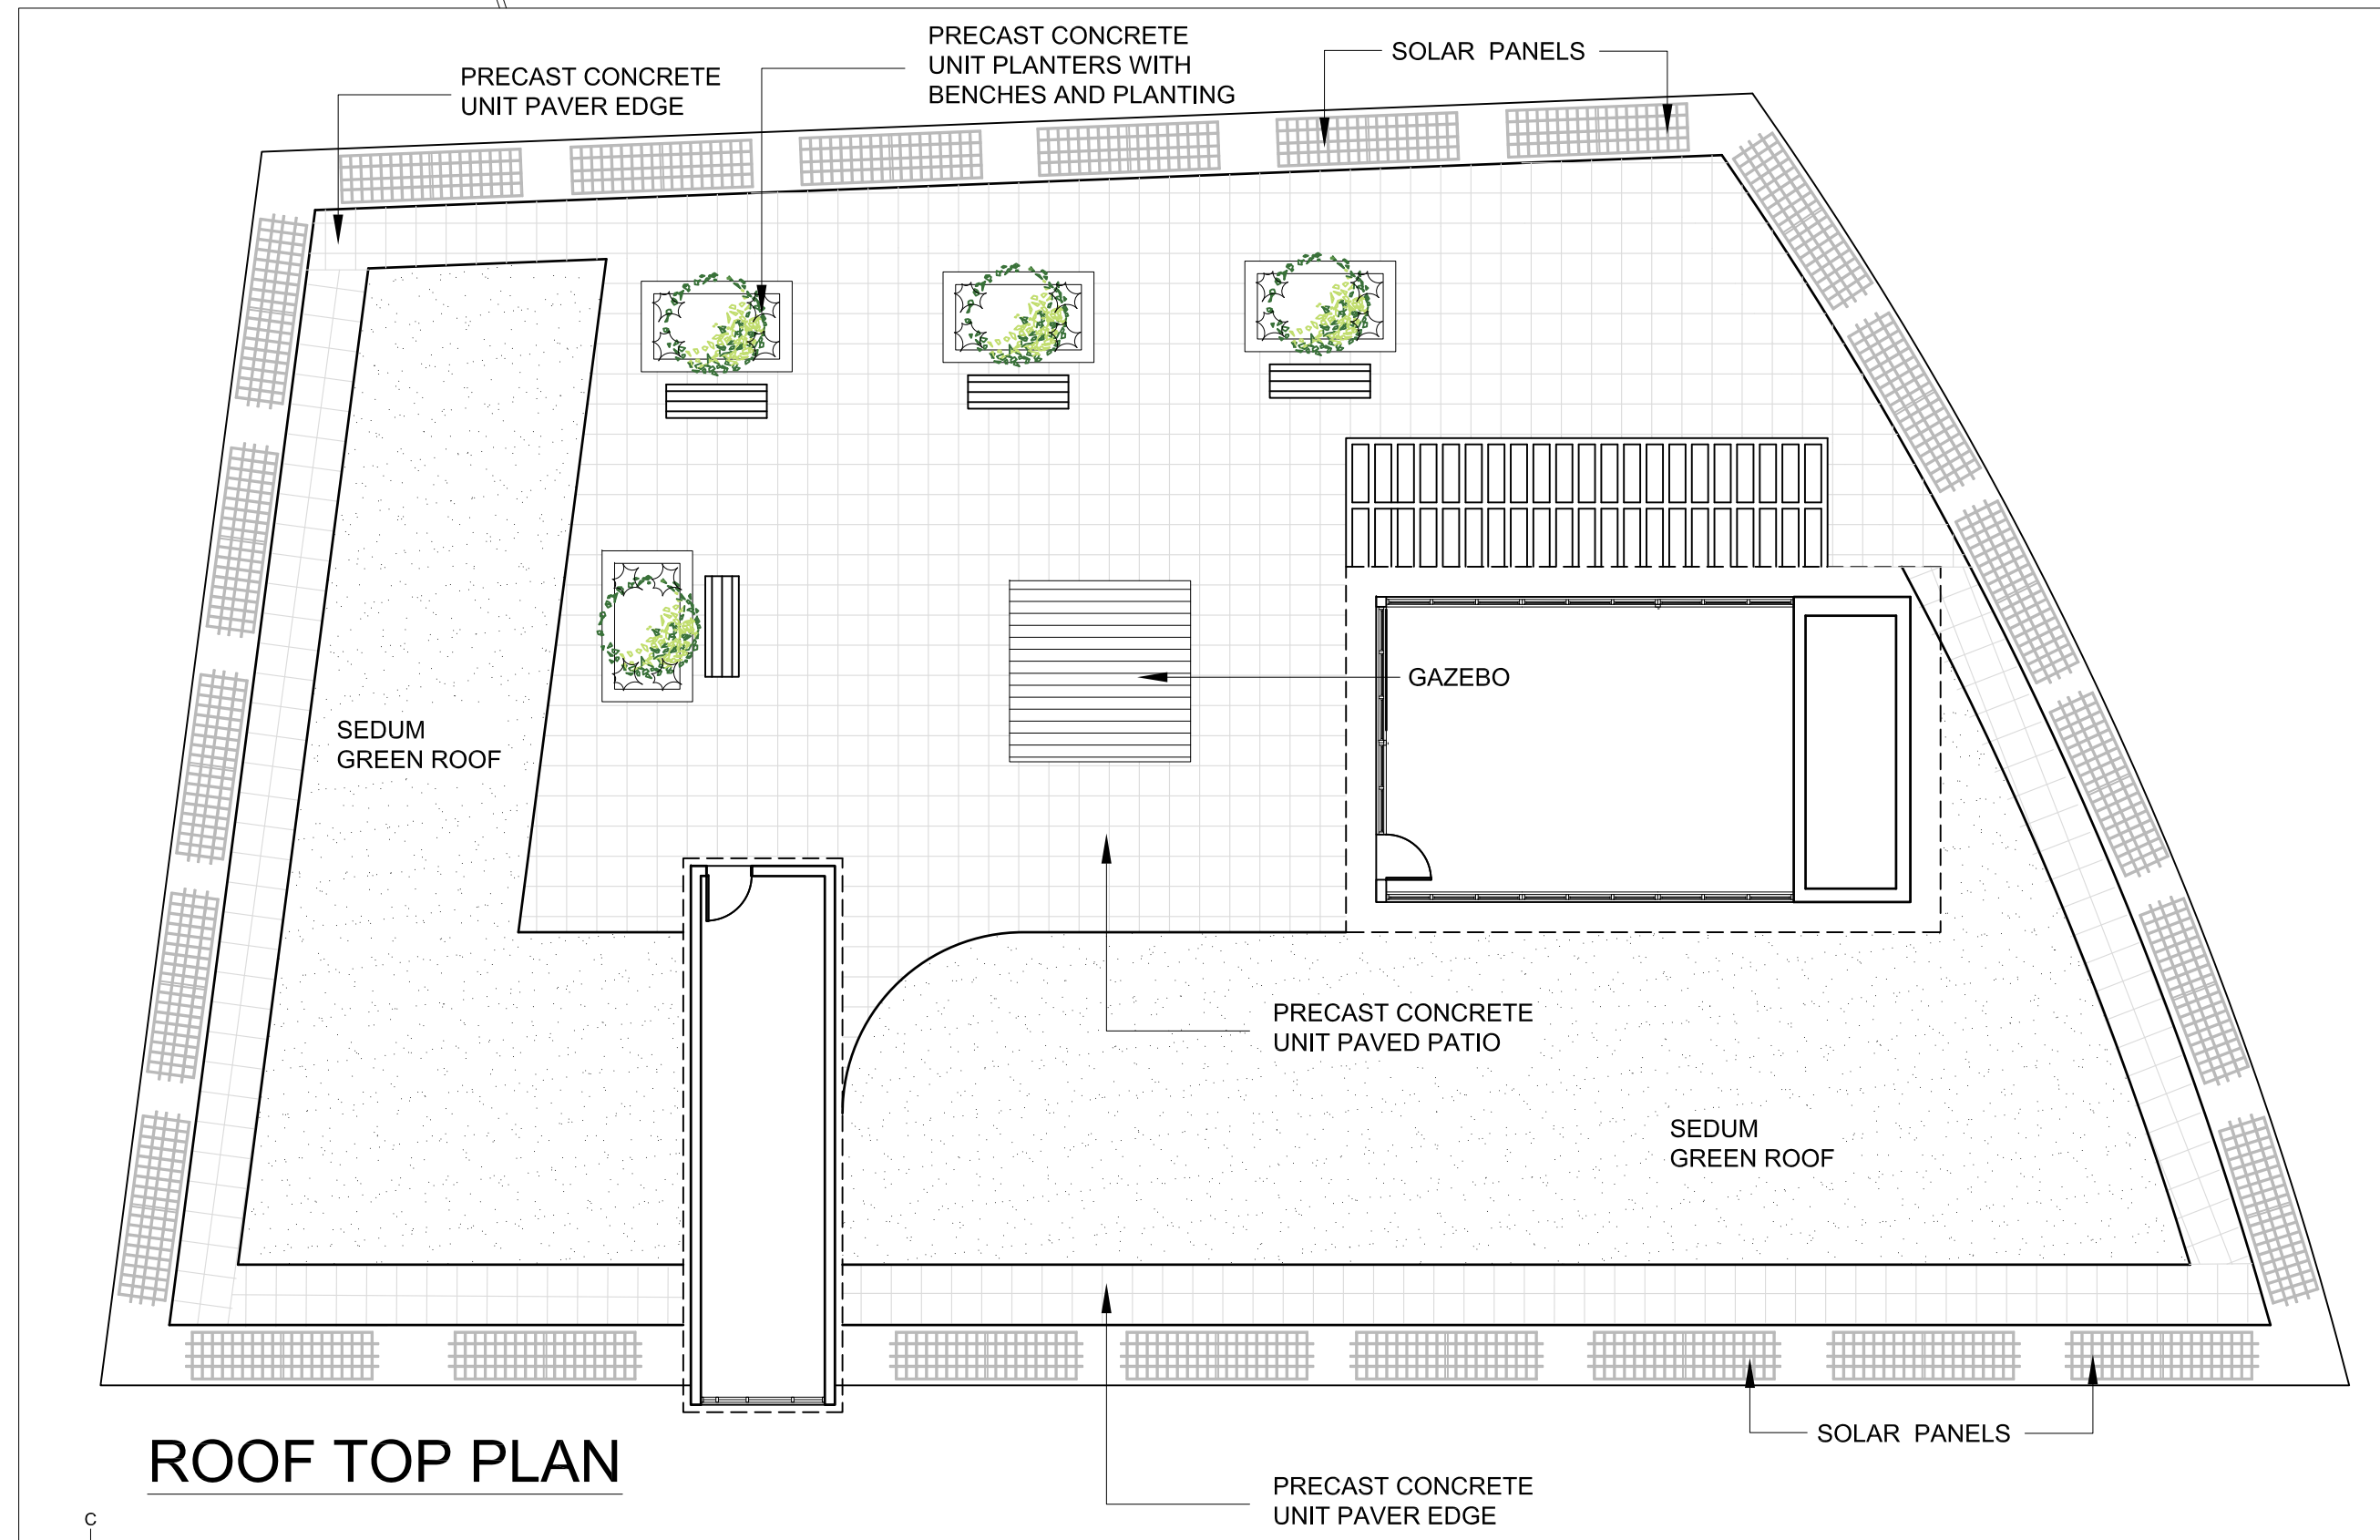

ROOF TOP PLAN



CONSULTANT:
Gordon Ratcliffe
LANDSCAPE ARCHITECTS
 2055 Highway 329 TEL: (902) 478-3683
 The Lodge, Nova Scotia FAX: (902) 857-1108
 CANADA, B0J 1T0 gria@eastlink.ca

revisions	date
2	REVISED SUBMISSION FOR DEVELOPMENT APPLICATION 2023 APR-28
1	ISSUED FOR DEVELOPMENT APPLICATION 2023 FEB-14

project
GARDENS ON MAIN
PROPOSE MULTIFAMILY
RESIDENTIAL PROJECT
247 MAIN STREET
DARTMOUTH NOVA SCOTIA

drawing
LANDSCAPE PLANS
STREET LEVEL
and ROOF TOP

designed MDP
 date DEC. 2022
 drawn MDP
 date DEC. 2022
 approved GR
 date
 drawing no. **L-101**