




CONNECT TO EX. MANHOLE
EX. DITCH OVERFLOW PIPE

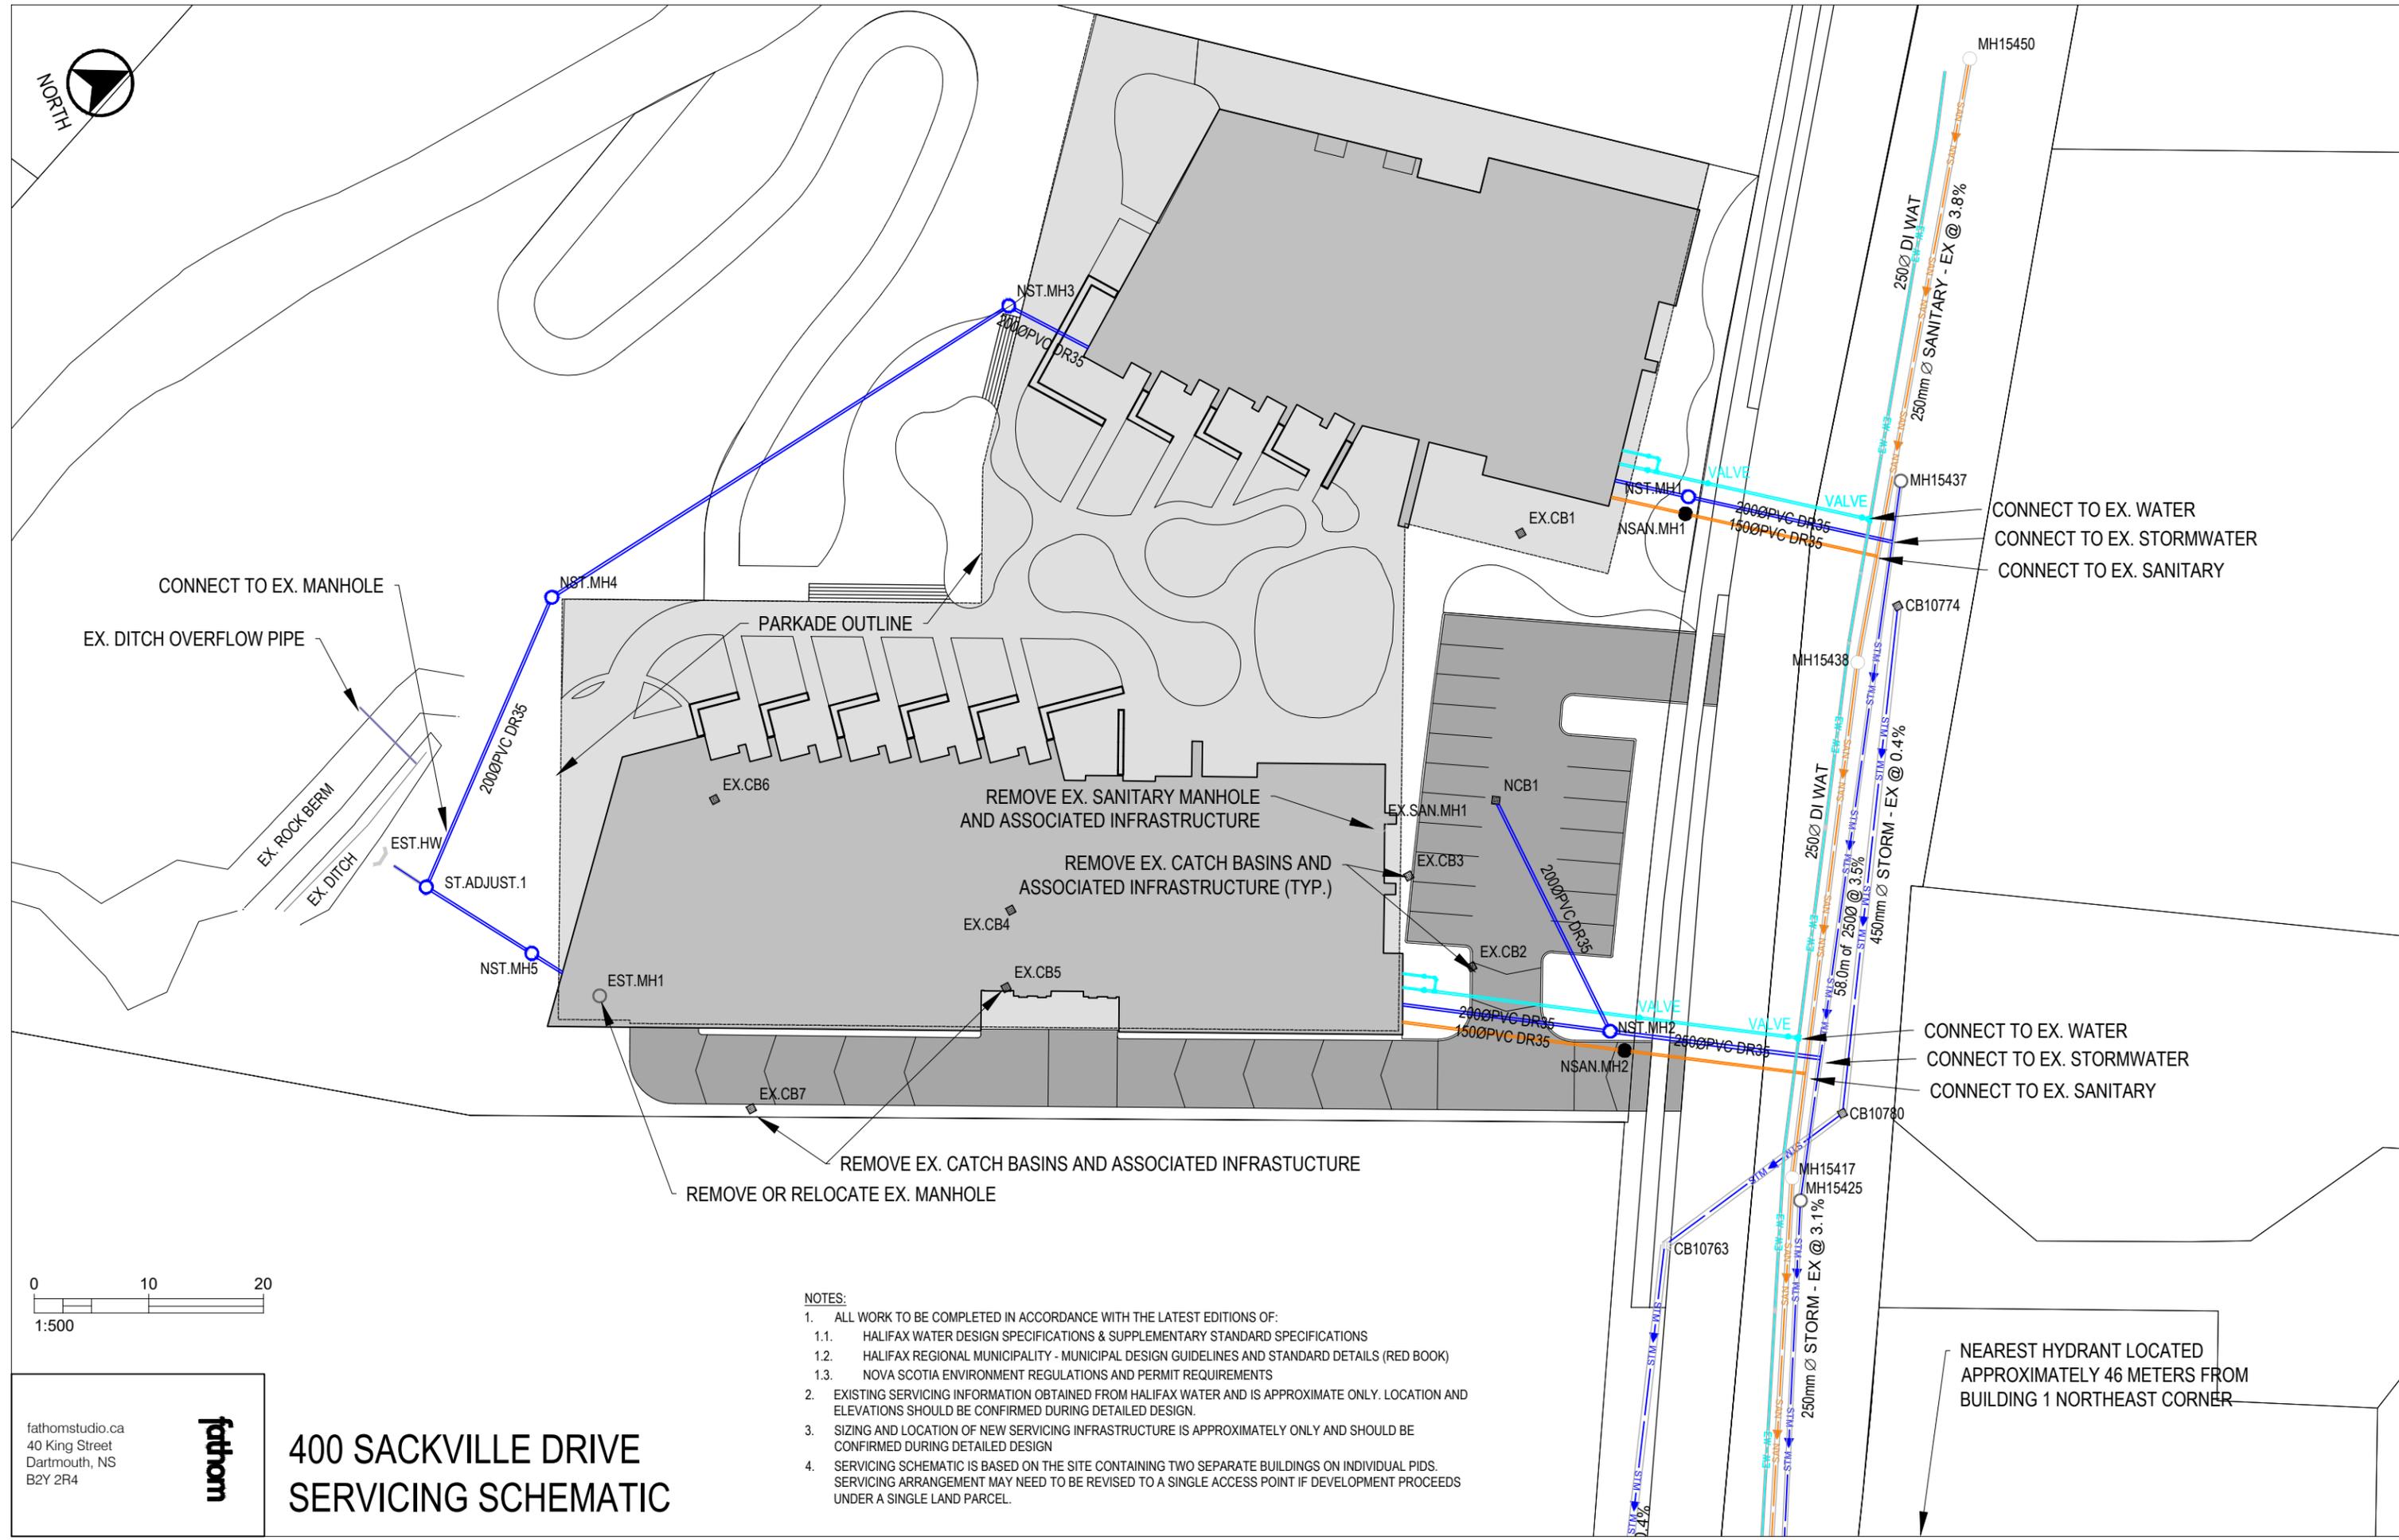

NOTES:

1. ALL WORK TO BE COMPLETED IN ACCORDANCE WITH THE LATEST EDITIONS OF:
 - 1.1. HALIFAX WATER DESIGN SPECIFICATIONS & SUPPLEMENTARY STANDARD SPECIFICATIONS
 - 1.2. HALIFAX REGIONAL MUNICIPALITY - MUNICIPAL DESIGN GUIDELINES AND STANDARD DETAILS (RED BOOK)
 - 1.3. NOVA SCOTIA ENVIRONMENT REGULATIONS AND PERMIT REQUIREMENTS
2. EXISTING SERVICING INFORMATION OBTAINED FROM HALIFAX WATER AND IS APPROXIMATE ONLY. LOCATION AND ELEVATIONS SHOULD BE CONFIRMED DURING DETAILED DESIGN.
3. SIZING AND LOCATION OF NEW SERVICING INFRASTRUCTURE IS APPROXIMATELY ONLY AND SHOULD BE CONFIRMED DURING DETAILED DESIGN
4. SERVICING SCHEMATIC IS BASED ON THE SITE CONTAINING TWO SEPARATE BUILDINGS ON INDIVIDUAL PIDS. SERVICING ARRANGEMENT MAY NEED TO BE REVISED TO A SINGLE ACCESS POINT IF DEVELOPMENT PROCEEDS UNDER A SINGLE LAND PARCEL.

0 10 20
1:500

fathomstudio.ca
40 King Street
Dartmouth, NS
B2Y 2R4



400 SACKVILLE DRIVE SERVICING SCHEMATIC

CONNECT TO EX. WATER
CONNECT TO EX. STORMWATER
CONNECT TO EX. SANITARY

CONNECT TO EX. WATER
CONNECT TO EX. STORMWATER
CONNECT TO EX. SANITARY

NEAREST HYDRANT LOCATED
APPROXIMATELY 46 METERS FROM
BUILDING 1 NORTHEAST CORNER