

---

# CONSTRUCTION MANAGEMENT PLAN

July 26, 2023

## Elmwood Re- Development

## South Street and Barrington St. Halifax, Nova Scotia

---

Project Number 22-524

PREPARED BY:

DesignPoint Engineering & Surveying Ltd.

90 Western Parkway Suite 500  
Bedford, NS B4B 2J3



## TABLE OF CONTENTS

|        |   |   |
|--------|---|---|
| 1.0    | Introduction.....   | 1 |
| 1.1    | Project Description and Objectives.....                   | 1 |
| 1.2    | Project Contact Information .....                         | 1 |
| 2.0    | Construction Schedule and Logistics.....                  | 2 |
| 2.1    | Schedule.....   | 2 |
| 2.2    | Work within the Public Right-of-Way .....                 | 2 |
| 2.3    | Hours.....  | 2 |
| 3.0    | Relevant Regulations & Guidelines .....                   | 2 |
| 3.1    | Occupational Health & Safety Regulations .....            | 2 |
| 3.2    | Municipal Regulations & Guidelines .....                  | 3 |
| 4.0    | Vehicle and Pedestrian Management .....                   | 3 |
| 4.1    | Vehicular Traffic Control .....                           | 3 |
| 4.1.1  | Payment of Applicable Fees .....                          | 3 |
| 4.1.2  | Vehicular Hazard Assessment.....                          | 4 |
| 4.1.3  | Traffic Control Plan Preparation & Monitoring .....       | 4 |
| 4.1.4  | Notifications of Traffic Closures .....                   | 4 |
| 4.1.5  | Traffic Control Element Inspection & Maintenance .....    | 4 |
| 4.1.6  | Changes to Traffic Control Plans.....                     | 4 |
| 4.1.7  | Emergency Vehicle Access.....                             | 4 |
| 4.1.8  | Traffic Control Plans & Haul Route Plan .....             | 4 |
| 4.1.9  | Haul Route Plan .....                                     | 4 |
| 4.1.10 | Parking.....  | 5 |
| 4.2    | Pedestrian Management.....                                | 5 |
| 4.2.1  | Bus Stop Relocation.....                                  | 5 |
| 4.2.2  | Payment of Applicable Fees .....                          | 6 |
| 4.2.3  | Pedestrian Hazard Assessment .....                        | 6 |
| 4.2.4  | Pedestrian Management Plan Preparation & Monitoring ..... | 6 |
| 4.2.5  | Notifications of Pedestrian Closures .....                | 6 |
| 4.2.6  | Pedestrian Management Plan Compliance .....               | 6 |
| 4.2.7  | Changes to Pedestrian Management Plans.....               | 6 |

|  |    |
|--|----|
| 4.2.8 Pedestrian Management Plans.....                             | 6  |
| 4.2.9 Pre-Project Hazard Assessment.....                           | 7  |
| 4.2.10 Visually Impaired Persons.....                              | 7  |
| 4.2.11 Accessibility .....   | 7  |
| 5.0 Construction Site Protection and Hoarding .....                | 7  |
| 5.1 Site Protection and Hoarding Materials.....                    | 7  |
| 5.1.1 Jersey Barriers.....   | 7  |
| 5.1.2 Fencing.....   | 7  |
| 5.1.3 Translucent Mesh .....                                       | 7  |
| 5.1.4 Site Fencing.....  | 8  |
| 5.1.5 Section Covered Ways .....                                   | 8  |
| 5.1.6 Section Snow Removal .....                                   | 8  |
| 5.1.7 Site Lines.....  | 8  |
| 5.1.8 Emergency Access & Egress.....                               | 8  |
| 5.1.9 View Ports.....  | 8  |
| 5.1.10 Reinstatement of Public Property .....                      | 8  |
| 5.2 Site Protection Aesthetics .....                               | 9  |
| 5.3 Signage .....  | 9  |
| 5.3.1 Project Management Plan Renderings .....                     | 9  |
| 5.3.2 Project Information Boards .....                             | 9  |
| 6.0 Lifting, Hoisting and Crane Operations .....                   | 9  |
| 6.1 Navigation Canada & Transport Canada Regulatory Approvals..... | 9  |
| 6.2 Operations above the Public Realm.....                         | 9  |
| 7.0 On-Site Conditions.....  | 9  |
| 7.1 Site Safety and Security.....                                  | 9  |
| 7.1.1 Access & Egress Gates .....                                  | 10 |
| 7.1.2 Hazard Warning Signage.....                                  | 10 |
| 7.1.3 Gate Locking & Monitoring.....                               | 10 |
| 7.1.4 Fence Signage .....  | 10 |
| 7.1.5 Inspection Reports.....                                      | 10 |
| 7.1.6 Dangerous Activities .....                                   | 10 |
| 7.1.7 Emergency Contact Information .....                          | 11 |

|  |    |
|--|----|
| 7.1.8 After-hours Lighting.....  | 11 |
| 7.1.9 Smoking Area.....  | 11 |
| 7.1.10 Fire Suppression System.....  | 11 |
| 7.2 Material Handling, Loading/Unloading, Delivery, and Vehicle Staging..... | 12 |
| 7.3 Environmental Controls .....   | 12 |
| 7.3.1 Street & Right-of-Way Cleaning.....                                    | 12 |
| 7.3.2 Stormwater Management and Runoff Pollution .....                       | 12 |
| 7.3.3 Noise Pollution .....  | 12 |
| 7.3.4 Dust Pollution .....   | 12 |
| 7.3.5 Emissions Control .....  | 13 |
| 7.3.6 Rodent Control .....   | 13 |
| 7.3.7 Light Pollution.....   | 14 |
| 8.0 Community Engagement & Notification .....                                | 14 |
| 8.1 Pre-CMP Community Engagement.....  | 14 |
| 8.2 Scheduled Community Notifications.....                                   | 14 |
| 8.3 Closure Notification Requirements.....                                   | 14 |
| 9.0 Permit & Notification Requirements.....                                  | 15 |
| 10.0 Regulation & Enforcement .....  | 15 |
| 10.1 Inspection & Monitoring.....  | 15 |
| 11.0 Summary .....   | 15 |
| Appendices .....   | A  |
| Appendix A – CMP Drawings .....  | A  |
| Site Management Plan .....   | A  |
| Traffic Control Plans .....  | A  |
| Haul Route Plan .....  | A  |
| Pedestrian Management Plans.....   | A  |
| Appendix B – Project Information Board.....                                  | B  |
| Appendix C – Draft Notification Letter .....                                 | C  |
| Appendix D – Hazard assessment.....  | D  |
| Appendix E – Rodent Control Information .....                                | A  |
| Contract Blox Specifications .....   | A  |
| Bait Trap Specifications .....   | A  |

Appendix F – Transport Canada Approval .....A

## 1.0 INTRODUCTION

### 1.1 PROJECT DESCRIPTION AND OBJECTIVES

Galaxy Properties is proposing to relocate the existing Elmwood Building to allow for the construction of a new mixed use residential Building. The development is located at the corner of South Street and Barrington Street in the downtown Halifax area.

DesignPoint & Galaxy Properties have worked in conjunction to develop a Construction Management Plan (CMP) to reduce negative impacts to the community as a result of construction activities. This CMP is intended to be an evolving document to help guide the project team to mitigate impacts to the adjacent community before they arise and to address unforeseen issues. CMP drawings can be found in **Appendices A**.

Should any changes be required to any aspect of this CMP, an email and hard copy of the proposed changes shall be sent to HRM for review a minimum of 10 days prior to their proposed implementation. Changes will only be implemented following approval from HRM.

### 1.2 PROJECT CONTACT INFORMATION

The project team for the proposed development consists of:

|                           |  |
|---------------------------|--|
| Owner:                    | <b>Galaxy Properties Limited</b><br>1969 Upper Water Street, Suite 1300, Halifax NS<br>Elias Metlej: 1- 902-444-8663 |
| Construction Manager:     | Galaxy Properties Limited<br>1969 Upper Water Street, Suite 1300, Halifax NS<br>David Metlej – 902 449-1753          |
| Traffic Control Services: | DesignPoint Engineering & Surveying<br><i>90 Western Parkway, Suite 500, Bedford NS</i><br>Adam Leahy – 902-202-4700 |
| Rodent Control Services:  | To Be Determined<br><u>To be Determined</u><br>TBD – TBD   |

## 2.0 CONSTRUCTION SCHEDULE AND LOGISTICS

### 2.1 SCHEDULE

#### Phase 1 – Historic Elmwood Foundation

- Fencing (August 15, 2023 –September 15, 2023) 1 Month
- Heritage Relocation & Foundation (September 15, 2023 – October 31, 2023) 1.5 Months

#### Phase 2 – Proposed Building

- Cassions & Excavation (September 1, 2023 –February 28, 2024) 6 Month
- Foundations (October 1, 2023 – March 30, 2024) 6 Months
- Superstructure (December 1, 2023 – July 31, 2024) 8 Months
- Envelop (March 1, 2024 - February 28, 2025) 12 Months

### 2.2 WORK WITHIN THE PUBLIC RIGHT-OF-WAY

The installation of municipal services will require encroachments within the Halifax Regional Municipality (HRM) right-of-way (ROW) and will remain in place for a short period of time while the waterline and sanitary lines are installed extents of encroachments are provided in the Encroachment Plans in **Appendix A**.

Anticipated dates for this work are as follows:

- Site Services February 1, 2024 – March 30, 2024  
[Click to enter a date.](#)

### 2.3 HOURS

- Monday to Friday: 7:00 a.m. –8:00 p.m.
- Saturdays: 8:00 a.m. –8:00 p.m.

Construction will be completed during daytime hours to avoid interruptions to residents in the evenings and night. During some stages of the construction activities longer hours may be required, however, construction activities must adhere to all restrictions outlined in the HRM Noise Bylaw (N-200).

## 3.0 RELEVANT REGULATIONS & GUIDELINES

### 3.1 OCCUPATIONAL HEALTH & SAFETY REGULATIONS

This CMP shall be utilized in agreement with all applicable Provincial and Federal Occupational Health and Safety Regulations. At a minimum, construction activities must always meet the standards of:

- a) National Building Code of Canada, as adopted and modified under the Building Code Act and the Nova Scotia Building Code Regulations made under that Act;
- b) Nova Scotia Occupational Health and Safety Act, and the Nova Scotia Occupational Safety General Regulations made under that Act;
- c) The Transportation Association of Canada (TAC)'s Manual of Uniform Traffic Control Devices for Canada (MUTCDC); and
- d) Nova Scotia Temporary Workplace Traffic Control Manual (NSTCM).

## 3.2 MUNICIPAL REGULATIONS & GUIDELINES

In addition to the Provincial and Federal standards referenced in **Section 3.1**, this CMP shall be utilized in agreement with and meet, at a minimum, the standards of all relevant municipal by-laws including, but not limited to, the following:

- S-300 Streets;
- E-200 Encroachments;
- B-201 Building;
- N-200 Noise;
- T-600 Trees;
- S-900 Controlled Access Streets;
- T-400 Truck Routes;
- W-101 Discharge into Public Sewers;
- B-600 Blasting;
- HRM TCM Supplement;
- Smoke Free Act

## 4.0 VEHICLE AND PEDESTRIAN MANAGEMENT

### 4.1 VEHICULAR TRAFFIC CONTROL

This project site is in a dense urban environment which poses specific risks related to vehicular traffic. This CMP identifies vehicle traffic controls to protect motorists, the public, and on-site workers.

Prior to any construction activity, all temporary workplace traffic control devices and signage will be in place as per the Nova Scotia Temporary Workplace Traffic Control Manual (latest edition) in accordance with the CMP drawings.

Ends of F-Type concrete barriers at starts of temporary sidewalks shall have reflective tape complete with contrasting colors to assist in identifying temporary crosswalks. Similar reflective tape with contrasting colors will be provided along the sides of F-Type concrete barriers, near their tops, both on the vehicular traffic side and the pedestrian traffic side to assist in delineation of travel ways and walkways at night.

#### 4.1.1 Payment of Applicable Fees

Payment of all applicable fees will be made in accordance with HRM Administrative Order 15 (AO15).

#### 4.1.2 Vehicular Hazard Assessment

See **Appendix D** for vehicular and pedestrian hazard assessment information which validates **the contractor's** rationale for requiring street encroachments and temporary sidewalk closures.

#### 4.1.3 Traffic Control Plan Preparation & Monitoring

Separate Traffic Control Plans (TCPs) have been prepared as required for each project phase in accordance with the standards identified in the TAC Manual of Uniform Traffic Control Devices, the NSTIR Temporary Workplace Traffic Control Manual, and the HRM Traffic Control Manual Supplement.

TCPs have been prepared by DesignPoint's certified temporary workplace signer (TWS), Adam Leahy. The TCPs illustrate the proposed signage which will be installed to warn vehicular traffic ahead of, and throughout, the construction zone. Traffic control features and methods as well as information related to the TCPs are provided in **Sections 4.1.8**.

#### 4.1.4 Notifications of Traffic Closures

The construction manager shall notify HRM and the public to proposed traffic closures as outlined in **Section 8.3**.

#### 4.1.5 Traffic Control Element Inspection & Maintenance

All TCPs will be implemented and monitored by a Certified Traffic Control Company and its team of certified Traffic Control Personnel (as recognized by the Nova Scotia Department of Transportation and Infrastructure Renewal). Construction warning signage will be displayed throughout the approaches, to and adjacent to, the project site in accordance with the Nova Scotia Temporary Workplace Traffic Control Manual. The contractor will inspect traffic control elements at the start and end of the workday, or more frequently as required, and will maintain traffic control elements as required to ensure that the TCPs are effectively and correctly implemented.

#### 4.1.6 Changes to Traffic Control Plans

Requests for modifications to TCPs will be sent to HRM for approval a minimum of 10 days prior to their proposed implementation.

#### 4.1.7 Emergency Vehicle Access

Emergency vehicle access to the project site will always be maintained throughout the life of the project.

In cases of emergencies, on-site workers will exit the project site through the gates along South Street. These gates will always remain unlocked when workers are on site to allow emergency response units to access the site.

#### 4.1.8 Traffic Control Plans & Haul Route Plan

Traffic Control Plans, Encroachment Plans and Haul Route Plans are provided in **Appendix A**.

#### 4.1.9 Haul Route Plan

A Haul Route Plan (HRP) is provided in **Appendix A** and will be implemented throughout all phases of this construction project. This HRP includes the proposed route which construction and delivery trucks will use throughout construction and adheres to the HRM Traffic Control Manual Supplement. As shown

in the HRP, haul routes will extend to their origins and destinations by streets approved in the HRM Truck Route Bylaw (T-400).

#### 4.1.10 Parking

##### *Parking Stall Removal*

During the construction, parking spots on South Street will be temporarily removed as a temporary encroachment will be required for the duration of construction. “No-Parking” signs will be mounted where the spaces are lost.

##### *Contractor Parking*

To minimize parking requirements, on-site workers will be encouraged to carpool to the project site.

##### *Temporary Parking*

During the Excavation, Substructure, and Superstructure Phases, the contractors will be responsible to secure off-site parking.

**Galaxy Properties** is not requesting additional temporary on-street parking currently.

##### *Net Parking Loss*

During the Demolition Phase, there will be no net parking loss. During the Excavation, Substructure, and Superstructure Phases, there will be a net parking loss of 8 spaces within the right of way (see **Section 4.1.10.3**).

##### *Parking Signage*

Signage showing the temporary parking locations (see **Section 4.1.10.4**) is included in the Traffic Control Plans and Pedestrian Management Plan Renderings (see **Appendices A through E**) which will be mounted prominently around the project site such that they will be identifiable to motorists and pedestrians.

##### *Parking Within Encroachment Areas*

Encroachment areas are intended for use as loading areas and temporary pedestrian routes. On-site workers will not be permitted to park within the encroachment areas.

## 4.2 PEDESTRIAN MANAGEMENT

Pedestrian management will be of foremost consideration throughout the construction of this project. DesignPoint has prepared Pedestrian Management Plans (PMPs) and wayfinding signage to assist pedestrians in navigating their way around this project site. These plans and signs are provided in **Appendix A**.

### 4.2.1 Bus Stop Relocation

Pending approval from HRM Transit, a bus stop in front of the property along Barrington Street will be relocated during a servicing phase of the project. This bus stop relocation is required to provide an alternative public transit access point while the existing sidewalk is closed. Halifax Transit required 5 days’ notice of the sidewalk closures on the east and west side of Barrington Street. The existing bus shelter will also be removed. The developer will be responsible for the removal, reinstatement, and cost of the new bus shelter. The location of the new bus stop is provided in **Appendix A**.

#### 4.2.2 Payment of Applicable Fees

Payment of all applicable fees will be made in accordance with HRM Administrative Order 15 (AO15).

#### 4.2.3 Pedestrian Hazard Assessment

See **Appendix D** for Pedestrian Hazard Assessment information.

#### 4.2.4 Pedestrian Management Plan Preparation & Monitoring

Separate Pedestrian Management Plans (PMPs) have been prepared as required for each project phase.

PMPs have been prepared by DesignPoint's certified temporary workplace signer (TWS), Adam Leahy. The PMPs illustrate the proposed signage which will be installed to warn pedestrian traffic ahead of and throughout the construction zone.

#### 4.2.5 Notifications of Pedestrian Closures

The construction manager shall notify HRM and the public to proposed pedestrian closures as outlined in **Section 8.3**.

#### 4.2.6 Pedestrian Management Plan Compliance

All PMPs will be implemented and monitored by the construction manager. Construction warning signage will be displayed throughout the approaches to, and adjacent to, the project site. The construction manager will inspect pedestrian management elements at the start and end of the workday, or more frequently as required, and will maintain pedestrian management elements as required to ensure the PMPs are effectively and correctly implemented.

#### 4.2.7 Changes to Pedestrian Management Plans

Requests for modifications to PMPs will be sent to HRM for approval a minimum of 10 days prior to their proposed implementation.

Notification of pedestrian disruptions will be distributed to affected residents and businesses a minimum of 5 days in advance of disruptions. Modifications to PMPs for unforeseen events will be sent to the Municipality for approval.

#### 4.2.8 Pedestrian Management Plans

Pedestrian Management Plans (PMPs) have been prepared by DesignPoint's certified temporary workplace signer (TWS), Adam Leahy. Separate PMPs have been prepared as required for each project phase (see **Appendix A**). The Pedestrian Management Plans illustrate the pedestrian routes throughout construction and signs which will be erected to warn and direct pedestrians in a safe and convenient manner.

##### *Servicing Phase Pedestrian Management*

During the entirety of the project, the sidewalk in front of the property on Barrington Street and on South Street is expected to be closed to pedestrians. Accordingly, appropriate signage will be in place to warn pedestrians of the sidewalk closure area and direct them to the opposite sidewalk.

Sample Pedestrian Management Plans showing pedestrian routes and signage details are provided in **Appendix A**.

#### 4.2.9 Pre-Project Hazard Assessment

See **Appendix D** for vehicular and pedestrian hazard assessment information which validates the construction manager's rationale for requiring street encroachments and temporary sidewalks.

#### 4.2.10 Visually Impaired Persons

Construction areas can be particularly difficult to navigate for visually impaired persons. DesignPoint has reviewed elements identified by the Canadian National Institute for the Blind (CNIB) to assist the visually impaired and has incorporated these elements into the design of the CMP.

Ends of F-Type concrete barriers at starts of temporary sidewalks will have reflective tape complete with contrasting colors to assist the visually impaired in navigating their way around this project site. Similar reflective tape with contrasting colors will be provided along the sides of F-Type concrete barriers, near their tops, both on the vehicular traffic side and the pedestrian traffic side.

Sawhorse barricades painted "safety orange" will be located at all termination points along pedestrian routes to assist all pedestrians, especially visually impaired persons, in identifying the transition between pedestrian routes and traffic travel ways. These sawhorse barricades will be constructed complete with an orange-painted wooden 2"x 4" board complete with visual and braille text indicating "No Crossing" which will be fixed along the bottom of the sawhorse barricade for cane detection. Sawhorse barricades will be set up at existing street crossings to clearly identify that these crossings are out-of-service.

#### 4.2.11 Accessibility

All pedestrian routes shall be barrier-free, utilizing existing curb cuts and sidewalk ramps. It will always be the construction manager's responsibility to keep all pedestrian routes free and clear of obstructions, including snow, construction debris, and public debris to ensure their continued functionality.

## 5.0 CONSTRUCTION SITE PROTECTION AND HOARDING

### 5.1 SITE PROTECTION AND HOARDING MATERIALS

#### 5.1.1 Jersey Barriers

Concrete Jersey barriers will be installed as per the CMP drawings throughout all project phases. It will be the contractor's responsibility to regularly inspect the condition and layout of these barriers to ensure their continued functionality.

#### 5.1.2 Fencing

During short term work when installing site services within the ROW fast fencing maybe used. This fencing will be properly secured and inspected at the end of every shift.

#### 5.1.3 Translucent Mesh

Translucent Mesh is not intended to be used on this project.

#### 5.1.4 Site Fencing

The project is intending to install an 8' high painted plywood fence. The fence will be designed, stamped, and signed by NS registered engineer. The fence will be the substrate for wayfinding, project information and safety signage. See attached Engineered Fencing Drawings.

#### 5.1.5 Section Covered Ways

No covered walkways will be used as part of this project.

#### 5.1.6 Section Snow Removal

It will be the projects responsibility throughout all construction phases to keep the work area clean and free of snow and ice. The project will not dump snow or ice onto adjacent public property and will truck snow off site as required to prevent the unsafe build-up of snow piles.

The project will be responsible to remove snow and ice as required to ensure that emergency access is maintained to the project site The nearby hydrants along Barrington Street are on the opposite side of the street from the project and maintenance by HRM will not be hindered.

#### 5.1.7 Site Lines

Rigid fences and signage will be installed as per the CMP drawings such that vehicular site lines are maintained around the corners of street intersections.

#### 5.1.8 Emergency Access & Egress

Along South Street, the site will be accessible through gates. These gates will be the primary route in and out of the job site and will receive equipment/materials during construction. All gates will be locked after work hours. In cases of emergencies, on-site workers will exit the project site through the gates on South Street and the Single Gate for Pedestrians. In addition, the gates will be designated "Entrance Gate" and "Exit Gate" as shown in the CMP drawings.

An existing fire hydrant located along Barrington Street will remain protected from construction activities. This fire hydrant will be accessible to firefighters throughout all phases of the project.

#### 5.1.9 View Ports

The construction manager shall include cut-out viewing ports complete with a transparent shield in all solid hoarding to allow for public viewing.

#### 5.1.10 Reinstatement of Public Property

The construction manager will be responsible to repair and pay for any and all damages incurred due to temporary encroachments including, but not limited to:

1. Rigid fence and scaffolding holes reinstated with concrete to existing conditions or better;
2. Street lines repainted to existing conditions;
3. Damaged sidewalks, curbs, sodding, and other public elements reinstated to existing conditions or better;
4. Tactile pedestrian launch bars removed, and asphalt underneath treated with asphalt sealant;
5. Cracked asphalt within the encroachment areas repaired using hot rubber (or approved equivalent); and

## 5.2 SITE PROTECTION AESTHETICS

Throughout all phases of the project, the project shall regularly inspect the project site and adjacent areas and keep these areas clean and free of debris, snow, and ice.

No additional site protection aesthetics are planned at this time.

## 5.3 SIGNAGE

### 5.3.1 Project Management Plan Renderings

Please refer to the attached Pedestrian Management Plans, indicating wayfinding and pedestrian route map in **Appendix A**.

### 5.3.2 Project Information Boards

Project information boards will be mounted to the wooden portion of the site hoarding at the location identified on the Site Management Plan (**Appendix A**) to keep the public informed of general project details and project contact information. Information boards will be made from a weatherproof material and secured to site hoarding using screws (or another approved equivalent). The sign should be at least 1000mm X 1000mm.

## 6.0 LIFTING, HOISTING AND CRANE OPERATIONS

### 6.1 NAVIGATION CANADA & TRANSPORT CANADA REGULATORY APPROVALS

This project will apply for a separate encroachment permit for the tower crane during its use on the project. Shop drawings for the crane will be submitted at this time.

During crane assembly and disassembly, crane components will be unloaded from a transport truck within the loading area within the site. These components will be assembled within the project site by site equipment. A copy of the Transport Canada approval is included in Appendix E.

### 6.2 OPERATIONS ABOVE THE PUBLIC REALM

During lifting operations, loads will not be suspended over the public realm.

## 7.0 ON-SITE CONDITIONS

### 7.1 SITE SAFETY AND SECURITY

All contractors on site will be required to be registered members in good standing with the Nova Scotia Construction Safety Association or equivalent. Contractors will be required to comply with all applicable safety codes and regulations. The construction manager will be required to provide a mandatory site safety orientation for all trades and site visitors.

The contractor will be required to have certified first aid responders on site during all construction activities. First aid kits will be made available at the project site and site office and locations of first aid kits will be prominently posted and communicated to all on-site workers and visitors. In addition, fire extinguishers and burn kits will always remain available on site. The construction manager will be responsible to carry out regular inspection of first aid kits, fire extinguishers, and burn kits and to note any deficiencies and replenish kits as required for any missing or used items.

### 7.1.1 Access & Egress Gates

Signs identifying the “Entrance Gate” and “Exit Gate” will be prominently posted as per the TCPs (see **Appendix A**). These signs will be mounted directly onto the gates using steel cables.

### 7.1.2 Hazard Warning Signage

Hazard warning signs will be fastened to the “Entrance Gate” and “Exit Gate” warning personnel of potential hazards and personal protective equipment (PPE) required.

### 7.1.3 Gate Locking & Monitoring

Gates will be locked during non-work hours and will be mostly closed when not in use. During holidays and weekends, the construction manager will be responsible to check the project site gates daily to ensure they are secure.

### 7.1.4 Fence Signage

Construction fencing will be marked with “No Trespassing – Construction Personnel Only” signs. All personnel on the construction site will always be required to use all proper personal protective equipment (PPE). PPE requirements will be prominently posted, and visitors will be required to sign in at the project site office before entering the site.

### 7.1.5 Inspection Reports

The construction manager will regularly inspect hoarding and address all safety-related and other deficiencies in a prompt and timely manner. Inspection reports on maintenance activities carried out will always be kept on site.

### 7.1.6 Dangerous Activities

Public safety and the safety of on-site workers will be of critical importance throughout all construction phases and all works will be carried out in accordance with the Nova Scotia Occupational Health and Safety Act. For all dangerous activities, first aid kits will be readily available as outlined in **Section 7.1**. See **Appendix D** for vehicular and pedestrian hazard assessment information.

#### *Hot Works*

Hot works will be undertaken a minimum of 3 m inside the project site property boundary. During hot works, the contractor will ensure that a first aid kit and fire extinguisher are readily available (in addition to the first aid kits and fire extinguishers identified in **Section 7.1**) in the immediate vicinity of the work such. In addition, hot works will be undertaken away from heavy equipment and heavy equipment routes.

### *On Site Smoking*

Smoking will not be permitted on the project site. In addition, under no circumstances will smoking or open flames be permitted within the vicinity of combustible or explosive materials, to a minimum standard as identified in the material's product specifications. See **Section 7.1.9** for information related to the designated smoking area.

### *Ignition Source Controls*

It will be the contractor's responsibility to review potential ignition sources regularly and to proactively mitigate the potential for them to ignite. Potential ignition sources include faulty wiring, hot surfaces and motors, welding, grinding, and other sparks, convex lenses (magnifying glasses), and reactive chemicals. Material and equipment specifications and best practices will be followed during all construction activities to reduce the risk of ignition. In addition, potential ignition sources and work which may result in potential ignition will be kept away from heavy equipment and heavy equipment routes.

### *Storage of Combustible Materials*

On-site materials will be protected as required from environmental conditions such as snow, rain, and wind to prevent materials from causing harm to on-site workers or the general public. Combustible materials, as well as explosive, reactive, and corrosive materials, will be stored in accordance with their product specifications using storage sheds and containers within the loading area and on-site as required and will be kept away from heavy equipment and heavy equipment routes.

### *Waste Management Practices*

Throughout construction the contractor will be required to maintain a clean and tidy work environment and work to proactively eliminate risks. The construction manager will monitor the project site at the start and end of the work day, or more frequently as required, to ensure that waste is removed in a prompt and timely manner such that it does not pose a risk to on-site construction activities, on-site workers, or the general public.

## 7.1.7 Emergency Contact Information

As outlined in **Section 5.3**, throughout all project phases, the developer and construction manager's emergency contact information will be prominently posted on the project information board.

## 7.1.8 After-hours Lighting

Site lighting will be maintained for safety reasons. Every effort will be made to redirect lighting away from adjacent residential areas. Existing site lighting will be retained as long as possible.

## 7.1.9 Smoking Area

Smoking will not be permitted on the project site other than in designated smoking areas. A smoking area will be designated in accordance with HRM by-laws and smoking area locations. Signs will be displayed showing the location of the designated smoking area on-site.

## 7.1.10 Fire Suppression System

As discussed in **Section 5.1.8**, the existing 3 fire hydrant near the project site will remain in service for the entirety of the project duration.

## 7.2 MATERIAL HANDLING, LOADING/UNLOADING, DELIVERY, AND VEHICLE STAGING

All material handling, loading, and unloading, deliveries, and vehicle staging will take place on site. The Haul Route Plan shows the route for trucks travelling to and from the project site, as outlined in **Section 4.1.9** of this report.

On-site materials will be protected as required from environmental conditions such as snow, rain, and wind to prevent materials from causing harm to on-site workers or the public. Efforts will be made to prevent dust and other materials from becoming airborne during high wind events.

See **Appendix D** for vehicular and pedestrian hazard assessment information.

## 7.3 ENVIRONMENTAL CONTROLS

### 7.3.1 Street & Right-of-Way Cleaning

The contractor will have access to a street cleaner which will be used as required to sweep streets and travel ways in and around the project site. Pedestrian travel ways will be hand swept as required or more frequently as required. Fencing will be situated to allow HRM snow clearing contractors free access to the ROW for snow clearing.

### 7.3.2 Stormwater Management and Runoff Pollution

The contractor will be required to prevent sediment from entering all adjacent catch basins and leads using erosion and sediment controls (see NSE Erosion & Sedimentation Control Handbook for Construction Sites). All water on site will be treated and pumped to an existing on-site catch basin in accordance with HRM Bylaw W-101. The proposed construction will not cause negative impacts to the storm systems or affect drainage paths.

To achieve this, the contractor will install and maintain sediment traps in all catch basins directly adjacent to the project site. The sediment trap in this catch basin will provide further protection against storm system sedimentation. A filtering pond with a filtering bag will be used to reduce suspended particles before it is released.

### 7.3.3 Noise Pollution

The construction manager and contractor will always adhere to the HRM Noise Bylaw (N-200).

### 7.3.4 Dust Pollution

As outlined in **Section 5.1** of this report, fencing will assist in preventing the spread of dust throughout the project site.

In addition to the fencing, the project will be responsible to carry out the following dust/debris controls;

1. Adjacent streets and areas will be regularly swept clean;
2. Catch basins within and adjacent to hoarding will have sediment traps installed;
3. On dry days the site will be watered to prevent dust from becoming airborne; and
4. The upper levels of the new building will be regularly swept clean, and materials secured to prevent construction debris from exiting the building site.

### 7.3.5 Emissions Control

All construction vehicles will be required to use the loading area for parking and idling to keep exhaust emissions within the construction zone as much as possible. Vehicles will be staged so that idling will be minimized. Note that, unless a vehicle motor is required to run to complete work functions, it must be turned off after no more than 3 minutes. Signs identifying these idling requirements will be posted on the front of the project site office trailer and within the loading area.

### 7.3.6 Rodent Control

Rodent movement increases during construction activities. The owner has engaged a **certified rodent control professional** to help mitigate this. The certified rodent control professional has reviewed the rodent control plan with the goal of preventing movement of rodents off-site to find safe refuge in adjacent areas.

#### *Rodent Control Credentials*

The rodent control professional is certified by the Canadian Pest Management Association (CPMA), is a member in good standing with the National Pest Management Association (NPMA) and is certified to be in conformance with ISO 9001:2008. All rodent control technicians on site will hold Nova Scotia Environment (NSE) pest control licenses. Proof of these documents will always be kept on site at the project site office trailer and remain available.

#### *Rodent Control Management*

The RCP will consist of a baiting and monitoring program. Auxiliary buildings will remain locked and secure during all non-work hours and sewer laterals to be removed will be removed in a prompt and timely manner such that they do not provide safe refuge for rodents. In addition, standing water will be promptly pumped off-site to abate attractive conditions for rodent habitation.

See the Site Management Plan Drawing in **Appendix A** for proposed bait station locations.

Bait stations will be secured in their locations using wooden stakes (for open sodded and dirt locations), weighted patio stones (behind walls and on paved areas), and zip-ties (fixed to fences). Bait stations within the project site will be fixed to rigid fences using zip-ties and will be placed on the private side of property line.

Bait stations will be baited using “*Contra Blox*” in accordance with the Environment Canada Pest Control Products Act. Information and specifications for bait stations and bait are provided in **Appendix E**.

The certified rodent control professional will provide monthly monitoring of every bait station. During each visit to an individual bait station, the certified rodent control technician will open the bait station, record the amount of bait consumed, the amount of bait replenished, the site conditions (weather), and the condition of the bait and bait station. Visible rodent carcasses will be collected and removed from the project site and neighboring areas on a monthly basis.

A rodent control package will always be kept on site and be housed in the project site office trailer. It will include copies of certified rodent control professional certifications, letters of good standing, letters of conformance, technician names and licenses, rodent control plans, and rodent control records. The

certified rodent control technicians will be required to sign in and out upon arrival to, and departure from, the project site.

#### *Rodent Control Safety Considerations*

Public safety will be of critical importance for rodent control activities. Physical (snap) traps will be prohibited unless approved by HRM (the contractor must request proposed CMP changes to HRM a minimum of 10 days prior to planned implementation for review). Trap size will be sufficiently small to prevent children, dogs, or cats from entering and becoming poisoned and the bait/poison will be sufficiently weak so as not to not kill children, dogs, or cats. In addition, bait stations will be tampering proof and bait will be securely fixed inside so that it cannot be shaken out. Bait stations will be opaque to protect the public from unsightly images.

#### *Project Closure*

Following completion of this project, the certified rodent control professional will promptly collect and appropriately dispose of all unused bait, bait stations, and remaining carcasses and will provide a close out letter to HRM outlining the work that was completed throughout construction and confirming that all necessary clean-up has been completed.

### 7.3.7 Light Pollution

Lighting of the project site (private property) will be 3 m (maximum) above the highest elevation of the building or excavation and will be directed inwards towards the property. It is expected that lights will be installed on the tower crane and every effort will be made to aim the lights away from adjacent properties.

## 8.0 COMMUNITY ENGAGEMENT & NOTIFICATION

### 8.1 PRE-CMP COMMUNITY ENGAGEMENT

The owner and construction manager intend to contact neighbouring residents and distribute community consultation letters to neighbouring property owners in the immediate vicinity of the project. A sample of the letter that will be distributed is provided in **Appendix C**. Additional project information and major project updates will be sent to the community periodically throughout construction, as required.

During construction, project contact information will be easily identifiable on Development Information Signs, which will be posted around the project site.

### 8.2 SCHEDULED COMMUNITY NOTIFICATIONS

As mentioned in Section 8.1, major project updates will be sent to the community periodically throughout construction.

### 8.3 CLOSURE NOTIFICATION REQUIREMENTS

Notification of street closures and public service interruptions will adhere to the requirements of the HRM Traffic Control Manual Supplement. Street closure requests require 10 days (minimum) notice to

HRM prior to their planned implementation and must be approved by HRM prior to implementation. Notification to the affected public will be made a minimum of 5 days prior to the disruption. Halifax Transit to be notified 5 days prior to sidewalk closures to properly relocate bus stops. The construction manager will keep and maintain a list of all effectively notified property owners such that they ensure all affected parties are notified. The construction manager will notify HRM immediately upon confirmation of affected parties that have been notified and their respective civic addresses. A Draft Notification Letter is provided in **Appendix C**.

## 9.0 PERMIT & NOTIFICATION REQUIREMENTS

The construction manager will be responsible to coordinate a pre-construction meeting 10 days prior to construction commencement to review the CMP on site. Attendees will include the construction manager, the owner, HRM, Halifax Water (HW), utility companies, and representatives from neighboring properties.

## 10.0 REGULATION & ENFORCEMENT

### 10.1 INSPECTION & MONITORING

The construction manager will be responsible to monitor the implementation of the CMP daily, or more frequently as necessary, to ensure its continued effectiveness. The construction manager will complete a daily inspection/maintenance log of all CMP elements.

As outlined in **Section 1**, any changes required to this CMP must be sent to HRM for review 10 days (minimum) prior to their proposed implementation. Changes may only be implemented following HRM approval.

## 11.0 SUMMARY

This CMP has been prepared with the goal to minimize negative impacts to the community, pedestrians, and traffic throughout construction of this project. This CMP will be used as a minimum standard and any further safety protection required, or methods to provide a more positive environment, will be used throughout construction as necessary as approved by HRM.

Should you have any questions or comments related to this document, please contact DesignPoint. For all construction-related inquiries, please contact the owner, construction manager, or traffic control service provider (see contact information in **Section 1.2**).

Regards,

Neil Fougere, P.Eng.



## APPENDICES

### APPENDIX A – CMP DRAWINGS



Site Management Plan

Traffic Control Plans

Haul Route Plan

Pedestrian Management Plans



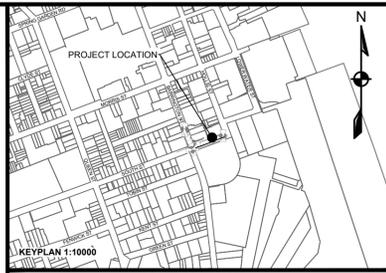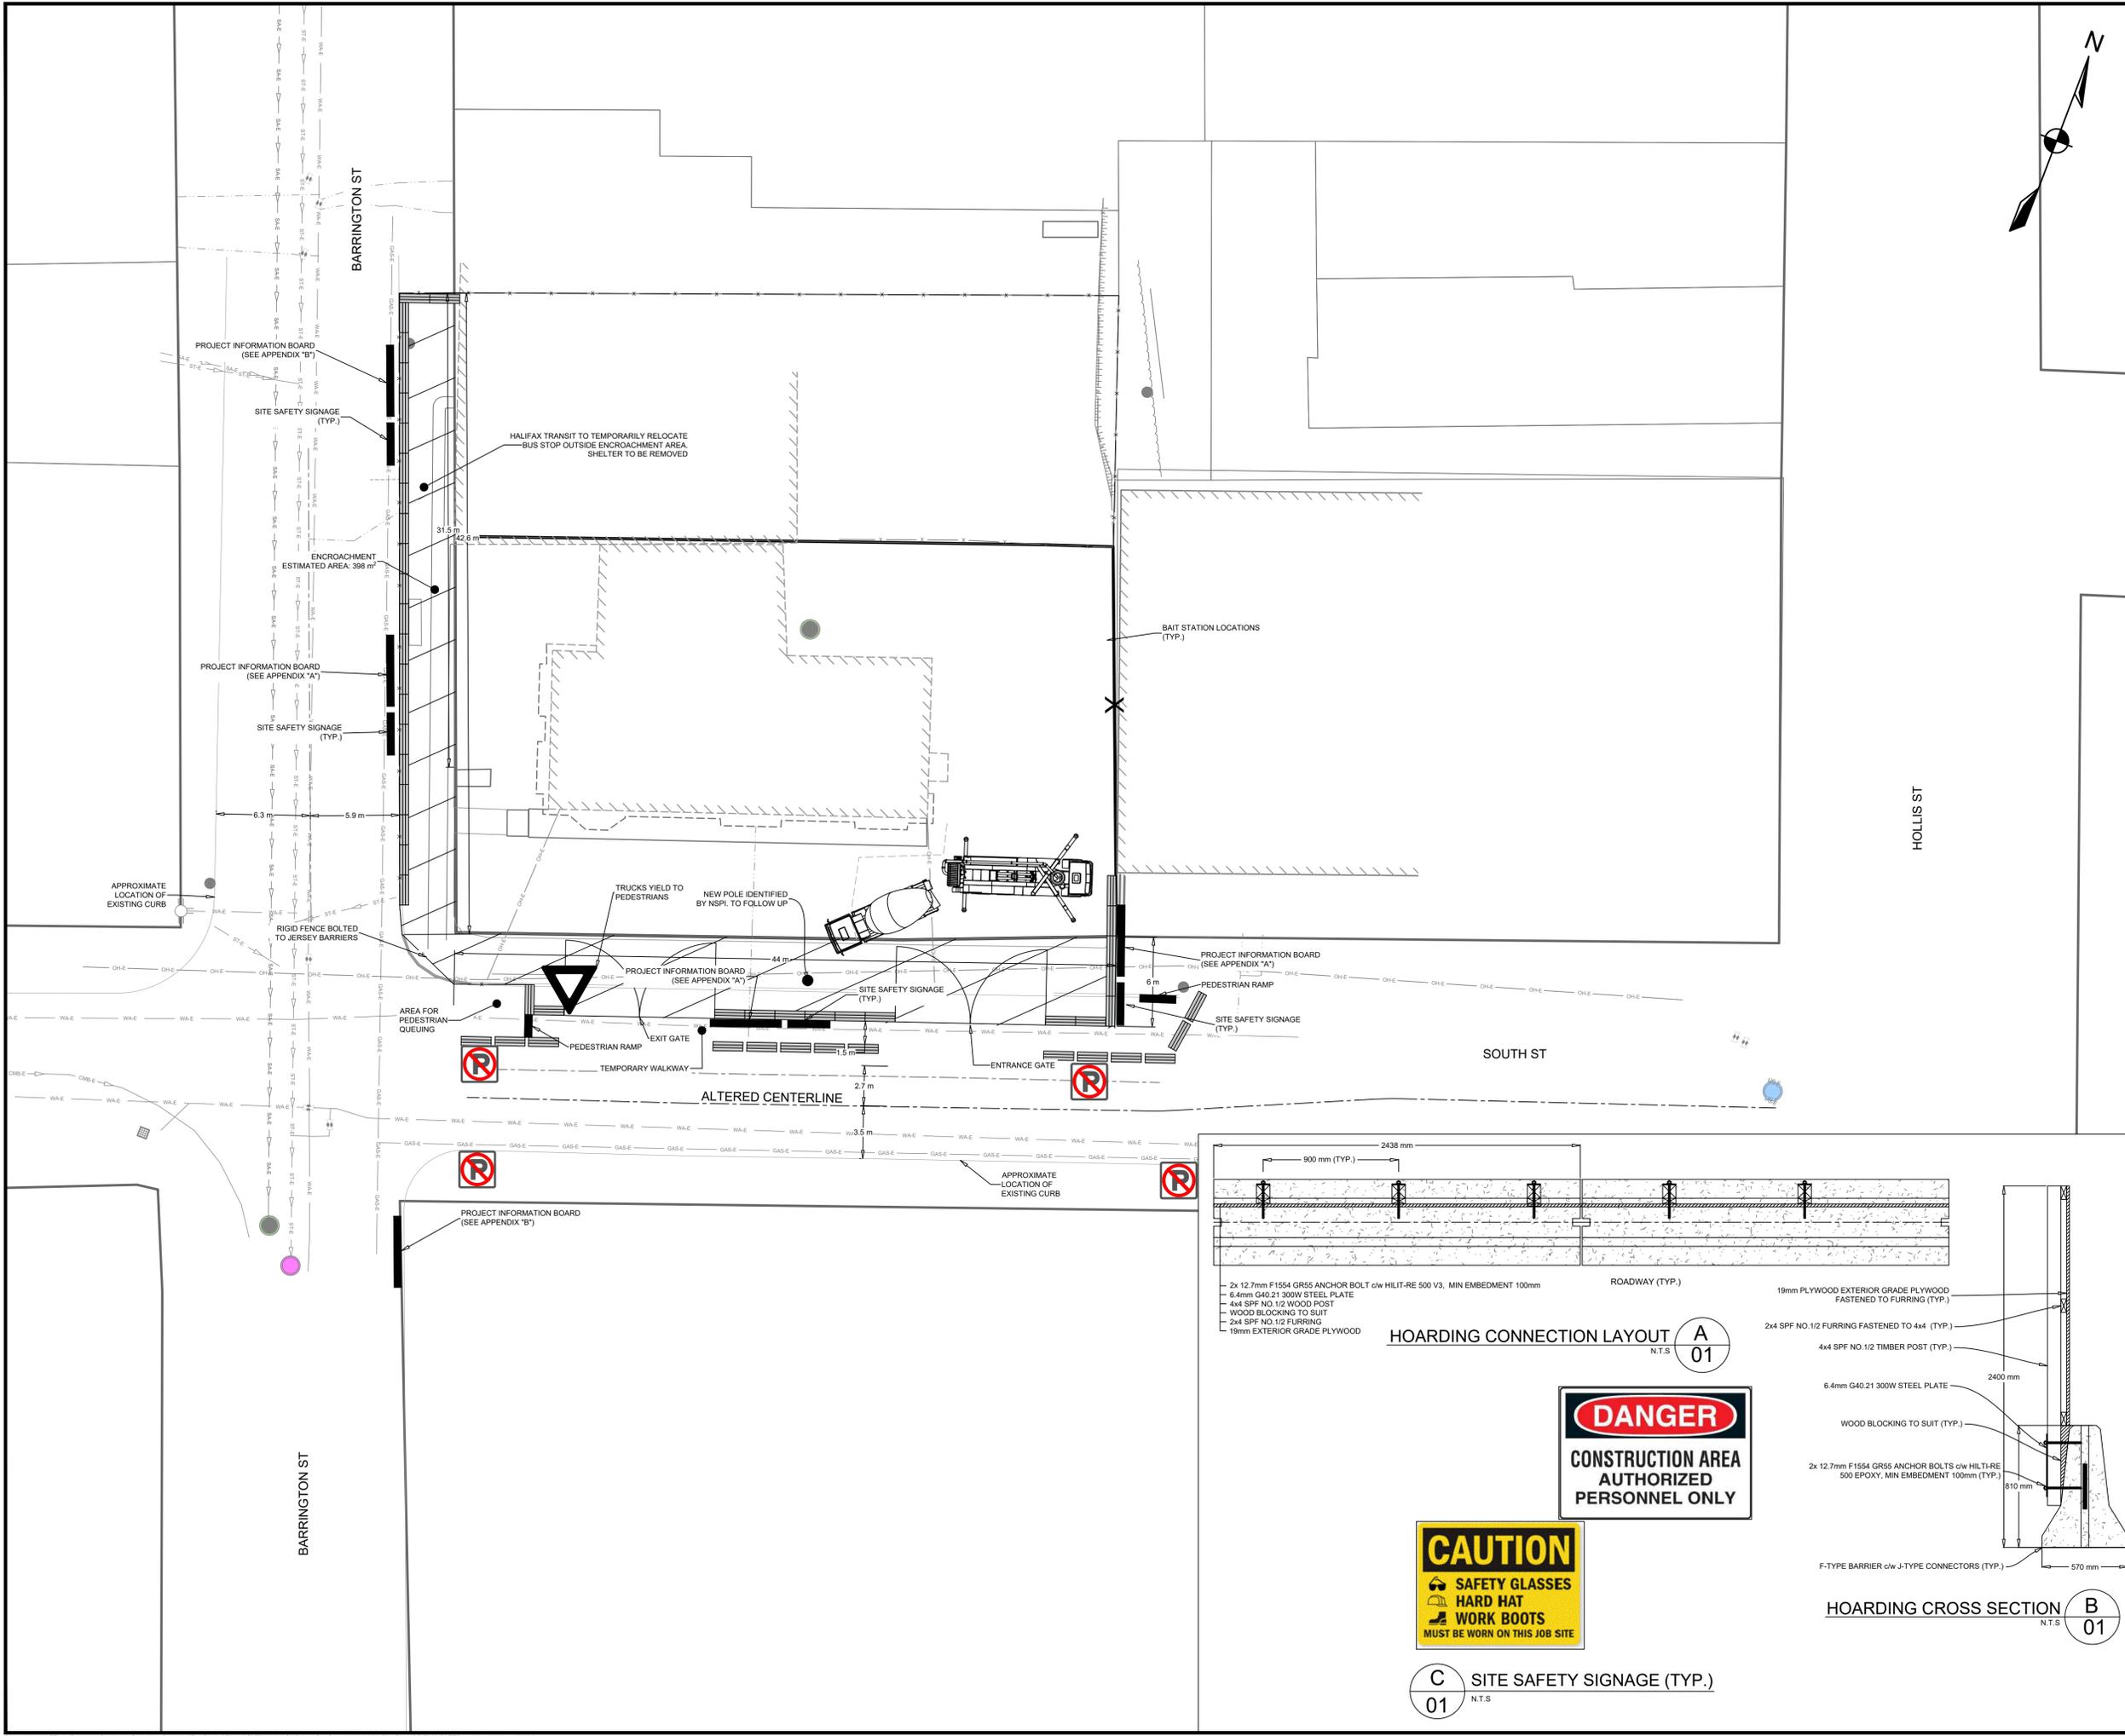

**LEGEND**

| EXISTING | PROPOSED |
|----------|----------|
| ---      | ---      |
| ---      | ---      |
- NOTES:**
1. ALL TEMPORARY WORKPLACE TRAFFIC CONTROL DEVICES AND SIGNAGE TO BE IN PLACE AS PER THE NOVA SCOTIA TEMPORARY WORKPLACE TRAFFIC CONTROL MANUAL (LATEST EDITION).
  2. ALL EXTERNAL PROPERTY LINES AND RIGHT OF WAYS ARE SHOWN FOR REFERENCE ONLY AND ARE SUBJECT TO SURVEY.
  3. ALL EXISTING BUILDING OUTLINES ARE SHOWN FOR REFERENCE ONLY.
  4. TRENCH EXCAVATION LIMITS ARE SHOWN AS REFERENCE ONLY; EXACT TRENCH EXCAVATION LIMITS MAY VARY.
- NOTE:  
DESIGNPOINT TEMPORARY WORKPLACE SIGNER ADAM LEAHY - 902-832-5597

ISSUE DATE DESCRIPTION CONSULTANT

| ISSUE | DATE | DESCRIPTION | CONSULTANT |
|-------|------|-------------|------------|
|       |      |             |            |

**DESIGNPOINT**  
engineering • surveying • solutions

902.832.5597 designpoint.ca

REGISTERED PROFESSIONAL ENGINEER  
DATE 18/06/2023  
N.T. FOUGERE  
9050  
PROVINCE OF NOVA SCOTIA

CLIENT

**ZZAP**

PROJECT DESCRIPTION



**SOUTH AND BARRINGTON STREET**

HALIFAX, NOVA SCOTIA

SHEET DESCRIPTION

**SITE ENCROACHMENT PLAN**

|                        |                            |                       |                       |
|------------------------|----------------------------|-----------------------|-----------------------|
| Drawn<br>M. WHITEHOUSE | Engineer<br>N. FOUGERE     | Project No.<br>22-524 | Drawing No.<br>CMP-01 |
| Scale<br>1:200         | Filename<br>22-524_CMP.dwg |                       | 01 of 02              |

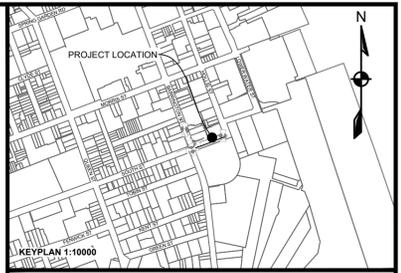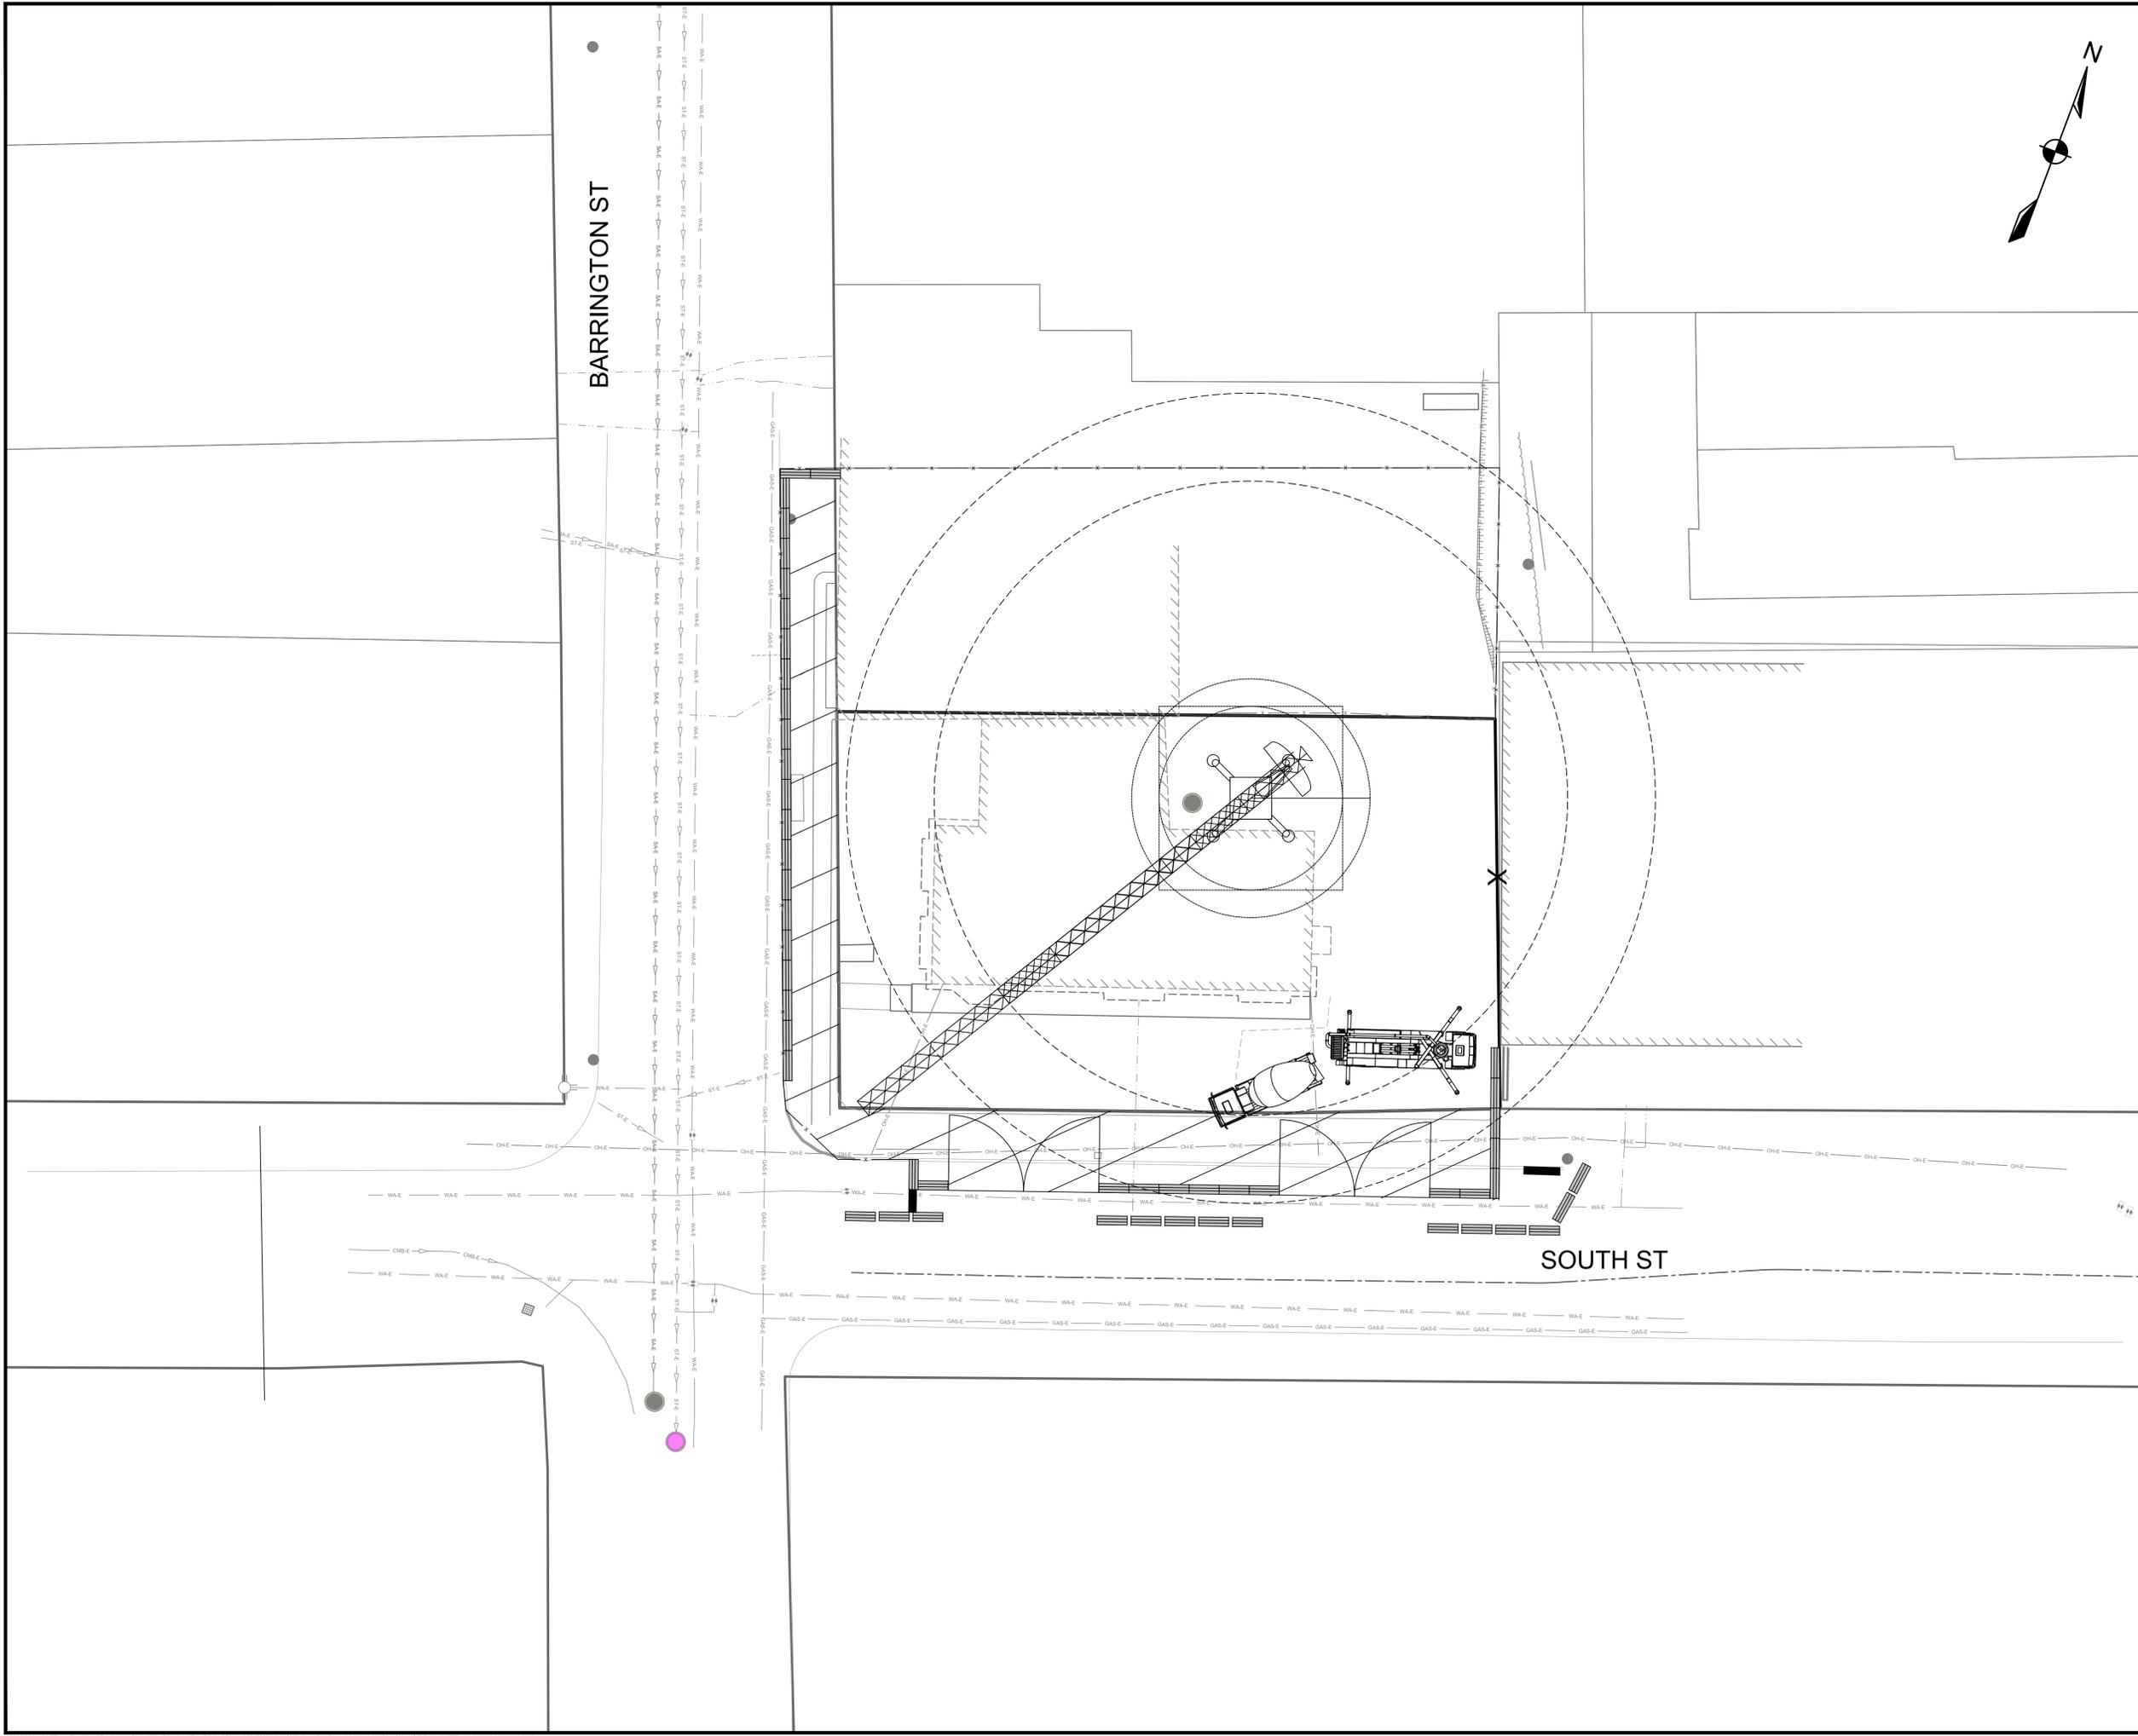


**LEGEND**

| EXISTING | PROPOSED |
|----------|----------|
| —        | —        |
| —        | —        |
- NOTES:**
1. ALL TEMPORARY WORKPLACE TRAFFIC CONTROL DEVICES AND SIGNAGE TO BE IN PLACE AS PER THE NOVA SCOTIA TEMPORARY WORKPLACE TRAFFIC CONTROL MANUAL (LATEST EDITION).
  2. ALL EXTERNAL PROPERTY LINES AND RIGHT OF WAYS ARE SHOWN FOR REFERENCE ONLY AND ARE SUBJECT TO SURVEY.
  3. ALL EXISTING BUILDING OUTLINES ARE SHOWN FOR REFERENCE ONLY.
  4. TRENCH EXCAVATION LIMITS ARE SHOWN AS REFERENCE ONLY; EXACT TRENCH EXCAVATION LIMITS MAY VARY.

NOTE:  
DESIGNPOINT TEMPORARY WORKPLACE SIGNER ADAM LEAHY - 902-832-5597

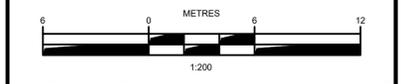

| ISSUE | DATE | DESCRIPTION | CONSULTANT |
|-------|------|-------------|------------|
|       |      |             |            |

**DESIGNPOINT**  
engineering • surveying • solutions

902.832.5597 [designpoint.ca](http://designpoint.ca)



CLIENT


**ZZAP**

PROJECT DESCRIPTION

**SOUTH AND BARRINGTON STREET**  
HALIFAX, NOVA SCOTIA  
SHEET DESCRIPTION

**CRANE PLAN**

|                        |                            |                       |                              |
|------------------------|----------------------------|-----------------------|------------------------------|
| Drawn<br>M. WHITEHOUSE | Engineer<br>N. FOUGERE     | Project No.<br>22-524 | Drawing No.<br><b>CMP-02</b> |
| Scale<br>1:200         | Filename<br>22-524_CMP.dwg |                       | 02 of 02                     |

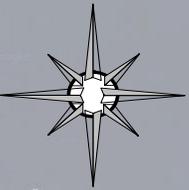


**Manifest**


|      |  |
|------|--|
| 55 x | Barrel   |
| 7 x  | TC-171 TC-171(NS) Speed Fines Double in Work Areas |
| 6 x  | TC-2 TC-2  |
| 5 x  | TC-4 TC-4  |
| 4 x  | RB-25  |

**Legend**

|                        |          |
|------------------------|----------|
| V - Speed Zone         | 50 km/h  |
| A - Sign Spacing       | 50 m     |
| L - Taper Length       | 30 m     |
| B - Buffer Area Length | n/a      |
| D - Cone/Drum Spacing  | 5 m      |
| Barrel                 | Barrel   |
| Property               | Property |

Date: 2023-07-04 Author: M. Whitehouse Project: 22-524  
 Comments:  
 Not to Scale  
 Application Guides C111  
 Sample Traffic Control Plan for installation of Jersey barriers on South St. Sidewalk closed on north side. Pedestrians will cross to the south side. No parking on north and south side for the duration of construction. Aligned centreline to remain in place for duration of construction. Minimum lane width 3.5 m.

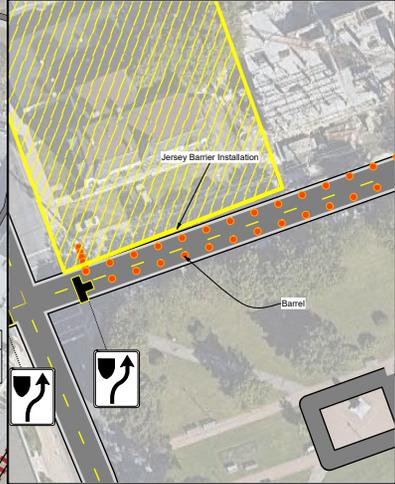

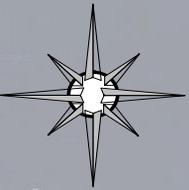


| Manifest   |                            |
|--|----------------------------|
| 58 x Barrel  | V - Speed Zone 50 km/h     |
| 7 x TC-171 TC-171(NS) Speed Fines Double in Work Areas | A - Sign Spacing 50 m      |
| 5 x TC-2 TC-2  | - Taper Length 30 m        |
| 5 x TC-4 TC-4  | B - Buffer Area Length n/a |
| 4 x RB-25  | B - Cone/Drum Spacing 5 m  |

| Legend |          |
|--------|----------|
|        | Barrel   |
|        | Property |

Date: 2023-07-04 Author: M. Whitehouse Project: 22-524  
 Comments:  
 Not to Scale  
 Application Guides C111  
 Sample Traffic Control Plan for installation of jersey barriers on Barrington St.  
 Sidewalk closed on east side. Pedestrians will cross to the west side. Bus stop  
 to be temporarily relocated as directed by Halifax Transit. Minimum lane width: 3.5 m.




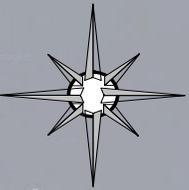

| Manifest |  |
|----------|--|
| 15 x     | Barrel   |
| 7 x      | TC-171 TC-171(NS) Speed Fines Double in Work Areas |
| 5 x      | TC-2 TC-2  |
| 5 x      | TC-21 TC-21  |
| 5 x      | TC-4 TC-4  |
| 4 x      | Traffic Controller Stop                            |
| 1 x      | TC-9B (NS) TC-9B                                   |

| Legend |                            |
|--------|----------------------------|
|        | Barrel                     |
|        | Property                   |
|        | V - Speed Zone 50 km/h     |
|        | A - Sign Spacing 50 m      |
|        | T - Taper Length 30 m      |
|        | B - Buffer Area Length n/a |
|        | D - Cone/Drum Spacing 5 m  |

Date: 2023-07-04 Author: M. Whitehouse Project: 22-524  
 Comments:  
 Not to Scale  
 Application Guides C112  
 Sample Traffic Control Plan for the connection of new services to existing services. Sidewalk closed on east side. Pedestrians will cross to west side. Bus stop to be temporarily relocated as directed by Halifax Transit.  
 Minimum lane width 3.5 m.

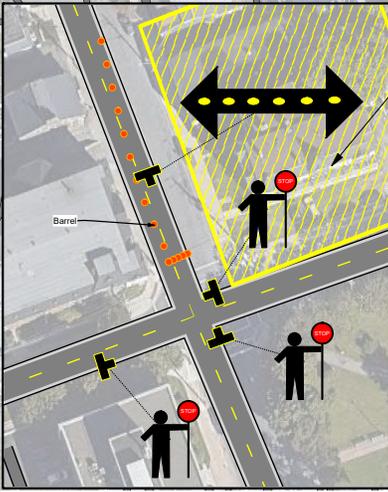




**Manifest**


- 15 x Barrel
- 7 x TC-171 TC-171(NS) Speed Fines Double in Work Areas
- 5 x TC-21 TC-2
- 5 x TC-21 TC-21
- 5 x TC-4 TC-4
- 4 x Traffic Controller Stop
- 1 x TC-9B (NS) TC-9B

**Legend**

- Barrel
- Property
- V - Speed Zone 50 km/h
- A - Sign Spacing 50 m
- T - Taper Length 30 m
- B - Buffer Area Length n/a
- D - Cone/Drum Spacing 5 m

**Comments:**  
 Not to Scale  
 Application Guides C112  
 Sample Traffic Control Plans for the connection of new services to existing services. Sidewalk closed on east side. Pedestrians will cross to west side. Bus stops to be temporarily relocated as directed by Halifax Transit.  
 Minimum lane width: 3.5 m.

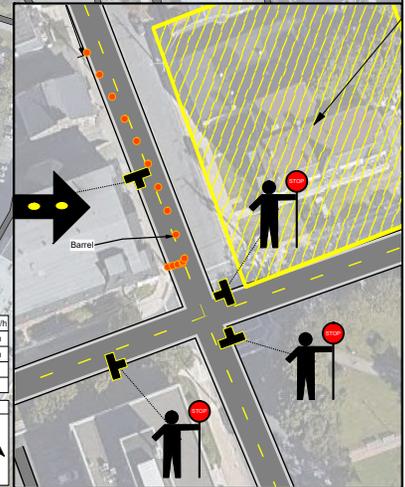

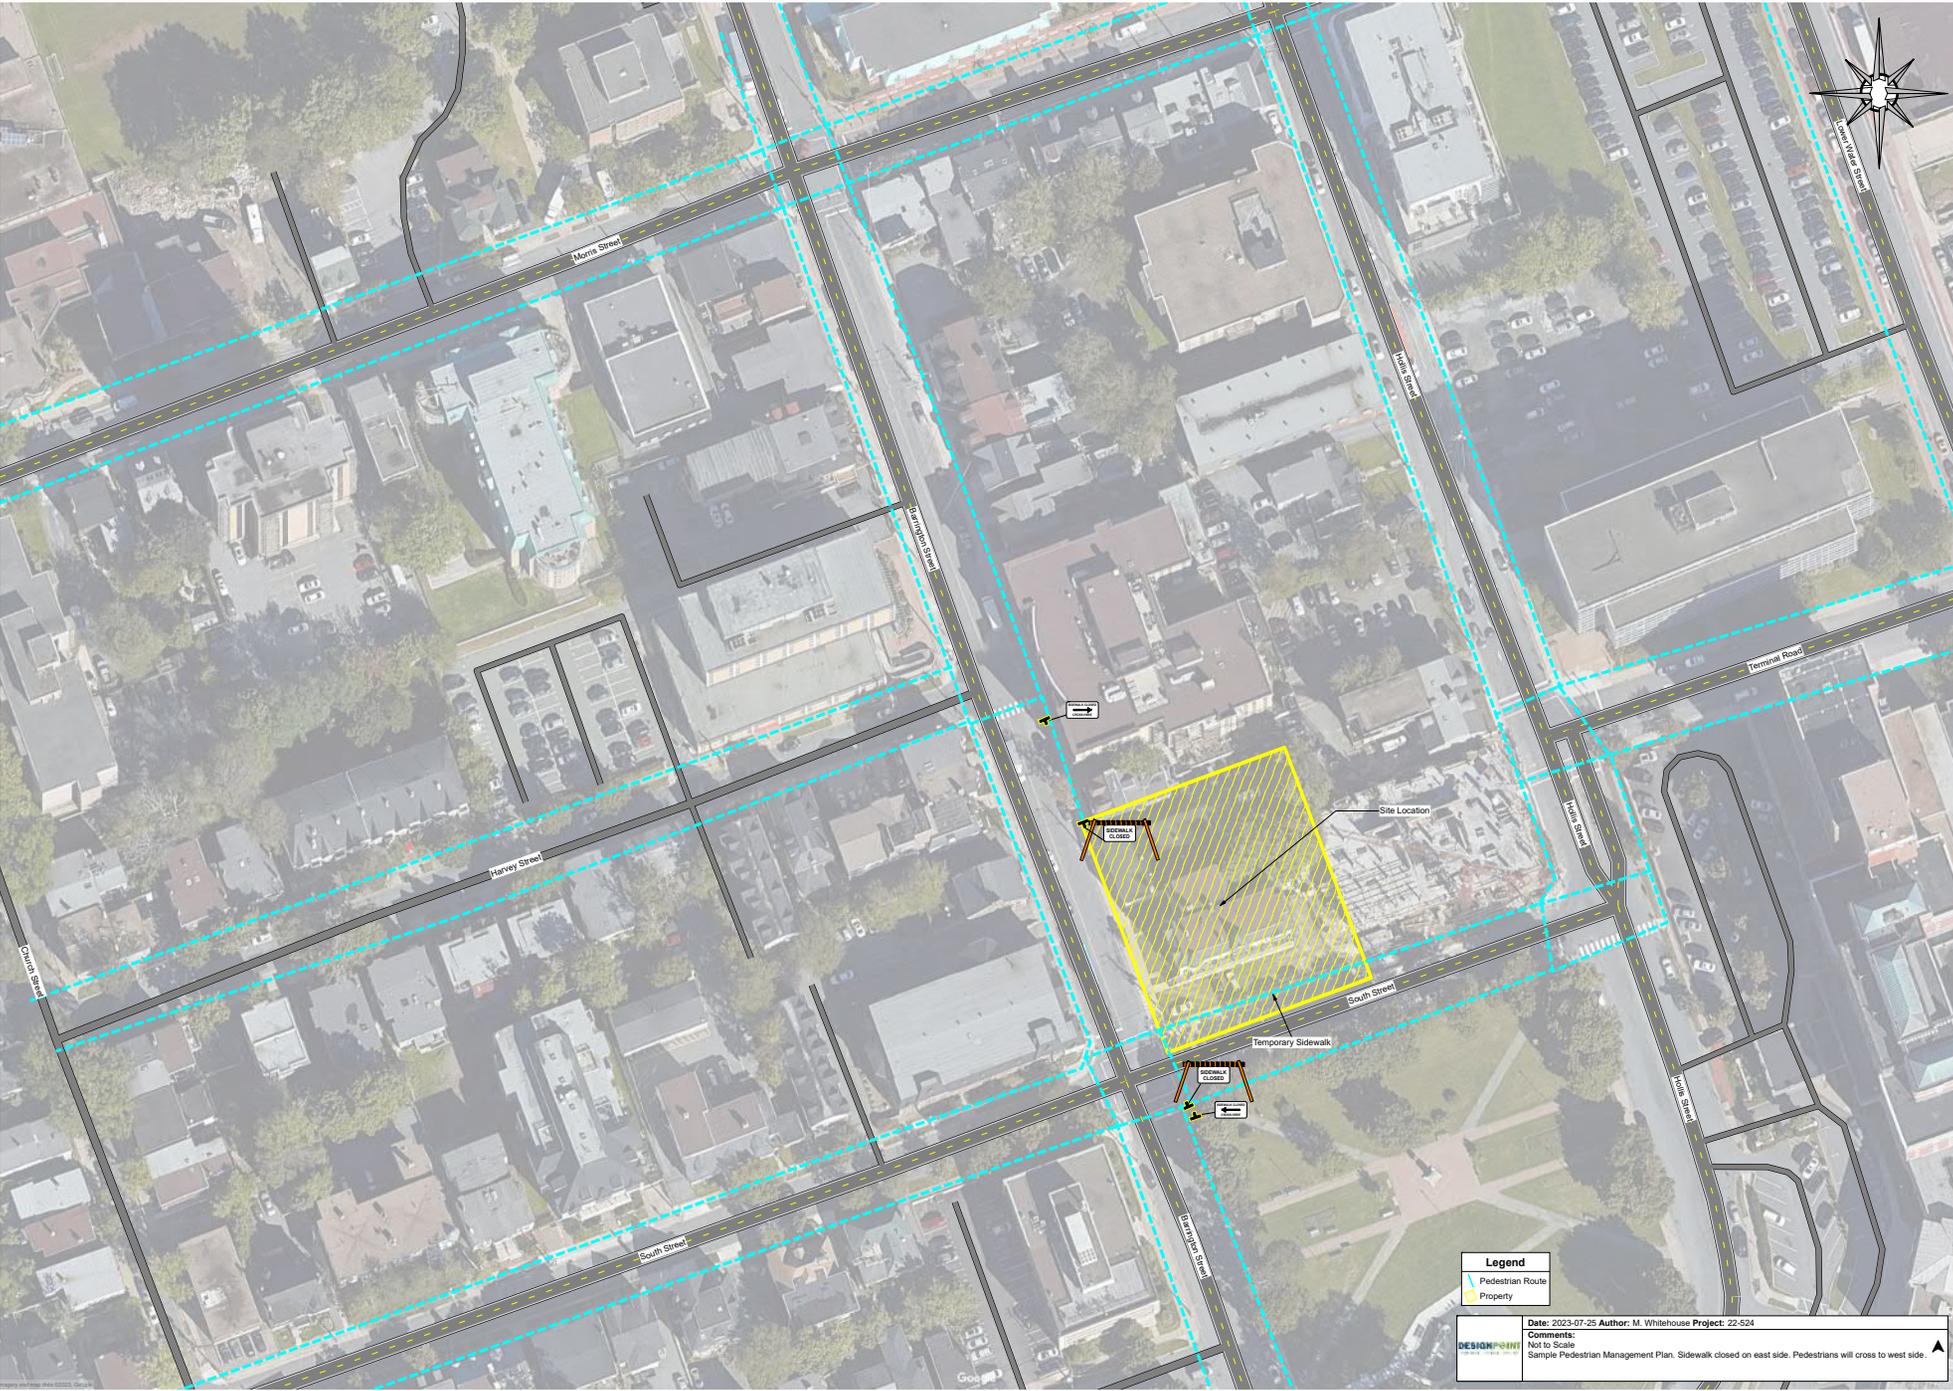


| Legend |                  |
|--------|------------------|
|        | Pedestrian Route |
|        | Property         |

Date: 2023-07-25 Author: M. Whitehouse Project: 22-524

Comments:  
Not to Scale  
Sample Pedestrian Management Plan. Sidewalk closed on east side. Pedestrians will cross to west side.



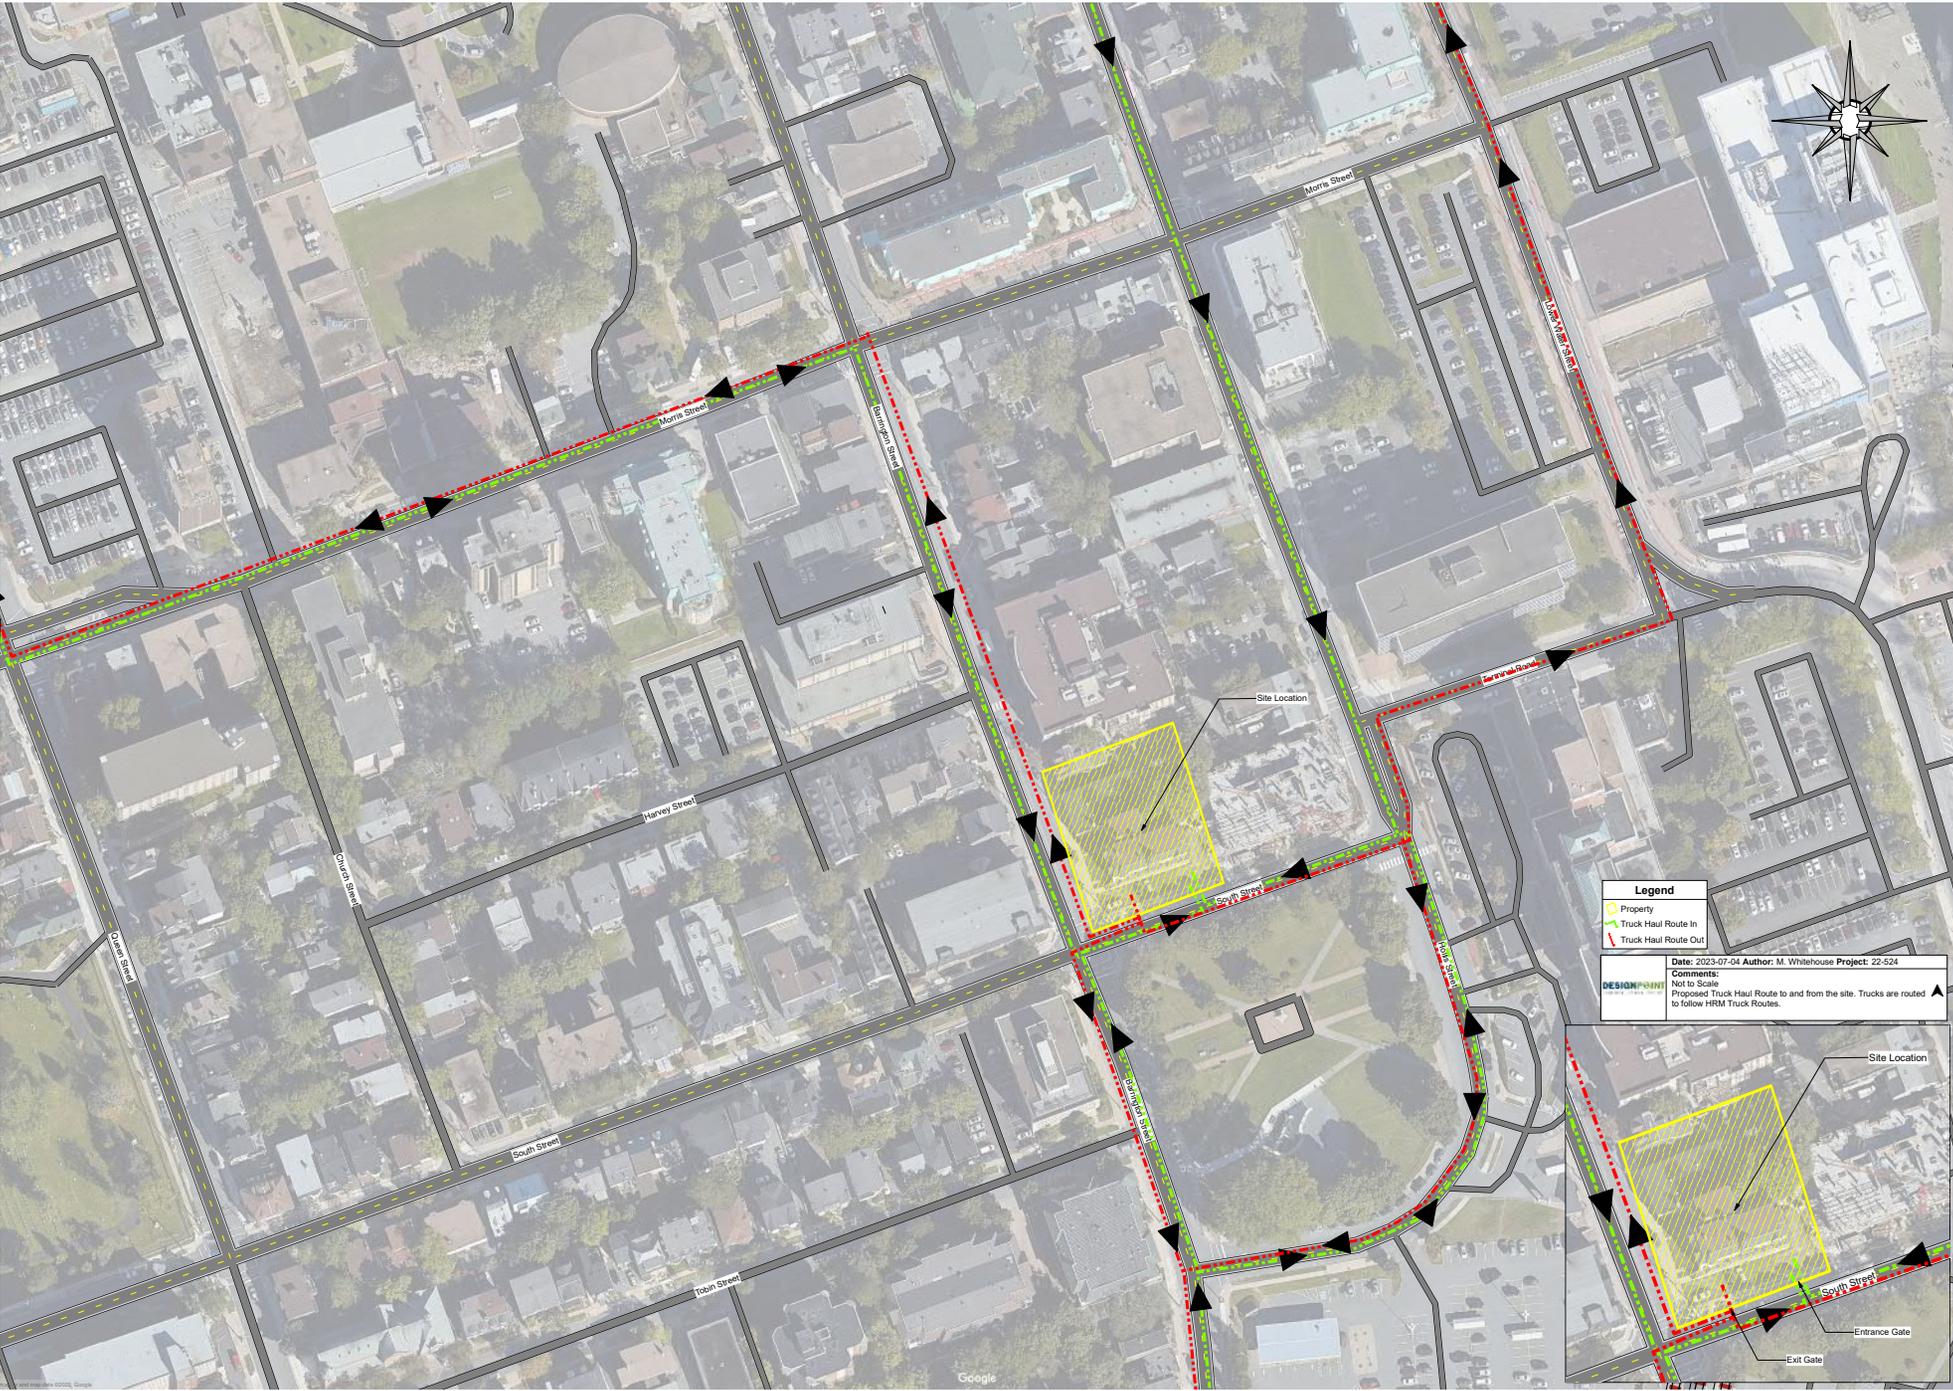

**Legend**  
 [Yellow Hatched Box] Property  
 [Green Dashed Line with Arrow] Truck Haul Route In  
 [Red Dashed Line with Arrow] Truck Haul Route Out

Date: 2023-07-04 Author: M. Whitehouse Project: 22-524  
 Comments:  
 Not to Scale  
 Proposed Truck Haul Route to and from the site. Trucks are routed to follow HRM Truck Routes.

Site Location  
 Entrance Gate  
 Exit Gate

## APPENDIX B – PROJECT INFORMATION BOARD



# Elmwood Re-Development

Barrington Street, Halifax



June 15, 2023 – February 28, 2025

Developer:  
Galaxy Properties Limited  
1-902-444-8663

Project Manager:  
Galaxy Properties Limited  
902-449-1753

## APPENDIX C – DRAFT NOTIFICATION LETTER





## Elmwood Re-Development

DRAFT NOTIFICATION LETTER

Galaxy Properties Limited  
902-449-1753

Date

NOTIFICATION OF LANE CLOSURE: BARRINGTON ST, HALIFAX, NOVA SCOTIA

This is to inform you that to facilitate construction operations in association with the proposed development a lane closure on Barrington Street between South St and Harvey St will occur on or about DATE with an anticipated duration of approximately TIME.

Should you have any questions or concerns please feel free to contact the below:

CONTACT INFORMATION:

Construction Manager: Galaxy Properties Limited  
902-449-1753

Our company has been retained by Galaxy Properties Limited as the Project Manager to complete work on the Elmwood Redevelopment  
Should any questions arise throughout construction, please feel free to contact the undersigned.

Yours Truly,  
NAME  
COMPANY

## APPENDIX D – HAZARD ASSESSMENT



**Elmwood Re-Development**

Prepared By: DesignPoint

Date: 28/04/2023

Location: Halifax, NS

| No | Hazard  | Project Phase | Vehicular Impacts  | Mitigation Methods  | Pedestrian Impacts   | Mitigation  |
|----|---|---------------|--|---|--|---|
| 1  | 3m deep excavation  | Excavation    | Vehicles may enter project site and fall down excavation.  | Place F-Type concrete barriers around where vehicles may enter open excavation.   | Pedestrians may enter project site and fall down excavation.   | Place F-Type concrete barriers / fencing around entire project site.  |
|    |   |               | Vehicle weight may surcharge excavation, causing excavation wall failure   | Close sidewalks adjacent to project site, moving vehicles farther away from excavation.   |  |   |
| 2  | Snow & Ice Clearing   | All phase     | Vehicles may become stuck in snow or slip-on ice   | The contractor shall remove all snow on temporary sidewalks and within the loading area and will not dump onto public property (HRM Right-of-Way).  | Pedestrians may become stuck in snow or slip-on ice.   | The contractor shall remove all snow on temporary sidewalks and shall salt sidewalks to prevent ice buildup.  |
| 3  | Construction Waste  | All phase     | Vehicles may strike or be struck by construction waste.  | The contractor shall keep the project site and surrounding areas clean and free of construction debris.   | Pedestrians may strike or be struck by construction waste.   | The contractor shall keep the project site and surrounding areas clean and free of construction debris.   |
| 4  | Vehicular & Pedestrian  | All phase     | Drivers and pedestrians may become confused or impatient with construction activities. Pedestrians may walk in unmarked crosswalks or in vehicular travel areas. Drivers may fail to obey traffic signage. | Vehicular and pedestrian signage will be posted prominently around the project site to facilitate pedestrian movement. Notification will be sent prior to all traffic interruptions.  | Drivers and pedestrians may become confused or impatient with construction activities. Pedestrians may walk in unmarked crosswalks or in vehicular travel areas. Drivers may fail to obey traffic signage. | Vehicular and pedestrian signage will be posted prominently around the project site to facilitate pedestrian movement. Notification will be sent prior to all traffic interruptions.    |
| 5  | Heavy Machinery Operation                                     | All phase     | Heavy machinery or vehicles may break down or overturn, damaging other vehicles.   | The contractor shall maintain safe distances between vehicles and heavy machinery on-site. F-Type barriers will be installed to separate construction vehicles from public traffic.   | Heavy machinery or vehicles may break down or overturn, injuring pedestrians.  | The contractor shall maintain safe distances between pedestrians, vehicles, and heavy machinery. Rigid fences will be installed to separate construction vehicles from pedestrians.     |
|    |   |               | Heavy machinery or vehicles may overturn due to uneven terrain, damaging other vehicles.   | The contractor shall maintain safe distances between vehicles and heavy machinery on-site and ensure travel routes are kept flat.   | Heavy machinery or vehicles may overturn due to uneven terrain, injuring pedestrians. Pedestrians may walk on uneven terrain causing them to twist their ankles or fall.                                   | The contractor shall maintain safe distances between pedestrians, vehicles, and heavy machinery and ensure travel routes are kept flat.   |
| 6  | Project Site Lines  | All phase     | Fences and signs may impact vehicular site line visibility   | Fences will be curved such that vehicles can see around corners at intersections. Signs will be placed such that they do not extend into vehicle and pedestrian routes.   | Fences and signs may impact vehicular site line visibility causing drivers to be unaware of pedestrians.   | Fences will be curved such that vehicles can see around corners at intersections. Signs will be placed such that they do not extend into vehicle and pedestrian routes.                 |
| 7  | Construction Signage  | All phase     | Construction signage may strike vehicular traffic.   | Construction signage will be securely fixed to existing poles,  | Construction signage may strike pedestrians.   | Construction signage will be securely fixed to existing poles, temporary concrete sign bases, or rigid fences.  |
| 8  | Dangerous Materials   | All phase     | Flammable, explosive, & hot materials may damage vehicles if not properly maintained & stored.   | The contractor will use and store dangerous materials properly as per manufacturers' specifications.  | Flammable, explosive, & hot materials may injure pedestrians if not properly maintained & stored.  | The contractor will use and store dangerous materials properly as per manufacturers' specifications.  |
| 9  | Rodent Control Devices  | All phase     | Vehicles may drive over and strike rodent control devices  | Rodent control devices will be placed outside vehicular travel ways   | Pedestrians may trip over rodent control devices.  | Rodent control devices will be placed outside pedestrian travel ways and be securely fixed or weighted to prevent unintended movement.  |
| 10 | Reinstatement of Public Infrastructure & Service Installation | All phase     | Heavy equipment and hot concrete used during public infrastructure reinstatement and service installation may cause damage to vehicle  | The contractor shall maintain safe distances between vehicles and heavy machinery on-site. F-Type barriers will be installed to separate construction vehicles from public traffic during public infrastructure reinstatement and service installation. | Heavy equipment and hot concrete used during public infrastructure reinstatement may injure pedestrians.   | The contractor shall maintain safe distances between pedestrians, vehicles, and heavy machinery. Sidewalks adjacent to the public infrastructure reinstatement and service installation |

## APPENDIX E – RODENT CONTROL INFORMATION

Conrac Blox Specifications

Bait Trap Specifications





# CONTRAC<sup>®</sup> BLOX KILLS RATS & MICE

## SAFETY DATA SHEET

ACCORDING TO REGULATION:  
GHS/WHMIS 2015

DATE OF ISSUE:  
January 2020

PREPARED BY:  
CAR

### SECTION 1. PRODUCT AND COMPANY IDENTIFICATION

**Product Identifier:** CONTRAC<sup>®</sup> BLOX KILLS RATS & MICE

**PMRA Registration Number:** 22239

**Relevant identified uses:** Anticoagulant Rodenticide

**Uses advised against:** Use only for the purpose described above

**MANUFACTURER/SUPPLIER:**

Bell Laboratories, Inc.  
3699 Kinsman Blvd.  
Madison, WI 53704, USA  
Email: sds@belllabs.com  
Phone: 608-241-0202  
Medical or Vet Emergency: 877-854-2494 or 952-852-4636  
Spill or Transportation Emergency: 800-424-9300 (CHEMTREC)

### SECTION 2. HAZARDS IDENTIFICATION

**WHMIS Classification:** Not classified

**Signal Word PMRA:** Warning/Poison

**Precautionary Statements:** KEEP OUT OF REACH OF CHILDREN, PETS AND LIVESTOCK. May be harmful or fatal if swallowed or absorbed through the skin. Chemical-resistant gloves must be worn when handling product and when disposing of dead rodents, unconsumed bait and empty containers. Avoid contact with eyes, skin or clothing. Wash hands before eating, drinking, chewing gum, using tobacco or using the toilet. Wash skin thoroughly with soap and water after handling. Wash contaminated clothing, separately from other laundry, with soap and water before reuse. KEEP AWAY FROM FEED AND FOODSTUFFS.



See Section 15 for information on PMRA applicable safety, health, and environmental classifications.

### SECTION 3. COMPOSITION/INFORMATION ON INGREDIENTS

| Component   | CAS No.     | % By weight |
|---|-------------|-------------|
| Bromadiolone [3-[3-(4'-Bromo-[1,1'-biphenyl]-4-yl)-3-hydroxy-1-phenylpropyl]-4-hydroxy-2H-1-benzopyran-2-one] | 28772-56-7  | 0.005%      |
| <b>Inert and Non-Hazardous Ingredients</b><br>(Unlisted components are non-hazardous)                         | Proprietary | 99.995%     |

### SECTION 4. FIRST AID MEASURES

**Description of first aid measures**

**Ingestion:** Call physician or emergency number immediately. Have person sip a glass of water if able to swallow. Do not induce vomiting unless instructed by physician.

**Inhalation:** Not applicable.

**Eye contact:** Hold eye open and rinse slowly with water for 15 – 20 minutes. Remove contact lenses, if present, after the first 5 minutes, then continue rinsing eye. If irritation develops, obtain medical assistance.

**Skin contact:** Take off contaminated clothing. Rinse skin immediately with plenty of water for 15 - 20 minutes. If irritation develops, obtain medical assistance.

**Most important symptoms and effects, both acute and delayed**

Ingestion of excessive quantities may cause nausea, vomiting, loss of appetite, extreme thirst, lethargy, diarrhea, bleeding.

**Advice to physician:** If ingested, administer Vitamin K<sub>1</sub> intramuscularly or orally as indicated for bishydroxycoumarin overdoses. Repeat as necessary as based upon monitoring of prothrombin times.

**Advice to Veterinarian:** For animals ingesting bait and/or showing poisoning signs (bleeding or elevated prothrombin times), give Vitamin K<sub>1</sub>. If needed, check prothrombin times every 3 days until values return to normal (up to 30 days). In severe cases, blood transfusions may be needed.

## SECTION 5. FIRE-FIGHTING MEASURES

### Extinguishing media

Suitable Extinguishing Media: water, foam or inert gas.

Unsuitable Extinguishing Media: None known.

**Special hazards arising from the mixture:** High temperature decomposition or burning in air can result in the formation of toxic gases, which may include carbon monoxide and traces of bromine and hydrogen bromide.

**Advice for firefighters:** Wear protective clothing and self-contained breathing apparatus.

## SECTION 6. ACCIDENTAL RELEASE MEASURES

**Personal precautions, protective equipment and emergency procedures:** Collect spillage without creating dust.

**Environmental precautions:** Do not allow bait to enter drains or water courses. Where there is contamination of streams, rivers or lakes contact the appropriate environment agency.

### Methods and materials for containment and cleaning up

**For Containment:** Sweep up spilled material immediately. Place in properly labeled container for disposal or re-use.

**For Cleaning Up:** Wash contaminated surfaces with detergent. Dispose of all wastes in accordance with all local, regional and national regulations.

**Reference to other sections:** Refer to Sections 7, 8 & 13 for further details of personal precautions, personal protective equipment and disposal considerations.

## SECTION 7. HANDLING AND STORAGE

**Precautions for safe handling:** All handlers must wear long-sleeved shirt and long pants, shoes plus socks, and chemical resistant gloves when handling this product. Do not handle the product near food, animal foodstuffs or drinking water. Keep out of reach of children. Do not use near heat sources, open flame, or hot surfaces. As soon as possible, wash hands thoroughly after applying bait and before eating, drinking, chewing gum, using tobacco, or using the toilet.

**Conditions for safe storage, including any incompatibilities:** Store in cool, dry place away from other chemicals and food or feed. Store product not in use, in original container, in a secure location inaccessible to children and non-target animals.

## SECTION 8. EXPOSURE CONTROLS/PERSONAL PROTECTION

### Established Limits

| Component    | OSHA            | ACGIH           | Other Limits    |
|--------------|-----------------|-----------------|-----------------|
| Bromadiolone | Not Established | Not Established | Not Established |

**Appropriate Engineering Controls:** Not required

**Occupational exposure limits:** Not established

### Personal Protective Equipment:

**Respiratory protection:** Not required

**Eye protection:** Not required

**Skin protection:** Not required

**Hygiene recommendations:** Wash thoroughly with soap and water after handling.

## SECTION 9. PHYSICAL AND CHEMICAL PROPERTIES

### Information on basic physical and chemical properties

|  |                  |
|--|------------------|
| <b>Appearance/Color:</b>                             | Blue wax block   |
| <b>Odor:</b>   | Sweet grain-like |
| <b>Odor Threshold:</b>                               | No Data          |
| <b>pH:</b>   | No Data          |
| <b>Melting point:</b>                                | No Data          |
| <b>Boiling point:</b>                                | No Data          |
| <b>Flash point:</b>                                  | No Data          |
| <b>Evaporation rate:</b>                             | No Data          |
| <b>Flammability:</b>                                 | No Data          |
| <b>Upper/lower flammability or explosive limits:</b> | No Data          |
| <b>Vapor Pressure:</b>                               | No Data          |
| <b>Vapor Density:</b>                                | No Data          |
| <b>Relative Density:</b>                             | 1.13 g/mL @ 20°C |
| <b>Solubility (water):</b>                           | Negligible       |
| <b>Solubility (solvents):</b>                        | No Data          |
| <b>Partition coefficient: n-octanol/water:</b>       | No Data          |
| <b>Auto-ignition temperature:</b>                    | No Data          |
| <b>Decomposition temperature:</b>                    | No Data          |
| <b>Viscosity:</b>                                    | No Data          |

## SECTION 10. STABILITY AND REACTIVITY

**Reactivity:** Stable when stored in original container in a cool, dry location.

**Chemical stability:** Stable when stored in original container in a cool, dry location.

**Possibility of hazardous reactions:** Refer to Hazardous decomposition products

**Conditions to avoid:** Avoid extreme temperatures (below 0°C or above 40°C).

**Incompatible materials:** Avoid strongly alkaline materials.

**Hazardous decomposition products:** High temperature decomposition or burning in air can result in the formation of toxic gases, which may include carbon monoxide and traces of bromine and hydrogen bromide.

## SECTION 11. TOXICOLOGICAL INFORMATION

### Information on toxicological effects

#### Acute Toxicity

**LD50, oral (ingestion):** >5000 mg/kg (rats) (Bromadiolone Rat LD50 oral: 0.70 mg/kg bw).

**LD50, dermal (skin contact):** > 5001 mg/kg (rats) (Bromadiolone rabbit LD50 dermal: 1.71 mg/kg bw).

**LC50, inhalation:** Product is a wax block and therefore exposure by inhalation is not relevant.

**Skin corrosion/irritation:** Not irritating to skin.

**Serious eye damage/Irritation:** Not irritating to eyes.

**Respiratory or skin sensitization:** Dermal sensitization: Not a Sensitizer (Guinea pig maximization test).

**Germ cell mutagenicity:** Contains no components known to have a mutagenetic effect.

**Carcinogenicity:** Contains no components known to have a carcinogenetic effect.

| Components   | NTP        | IARC       | OSHA       |
|--------------|------------|------------|------------|
| Bromadiolone | Not listed | Not listed | Not listed |

**Reproductive Toxicity:** No data

**Aspiration Hazard:** Not applicable. Product is a wax block.

**Target Organ Effects:** Reduced blood clotting ability.

## SECTION 12. ECOLOGICAL INFORMATION

**Ecotoxicity Effects:** This product is toxic to fish and wildlife. Keep out of lakes, streams or ponds.

**Persistence and degradability:** Product is inherently biodegradable.

**Bioaccumulative potential:** Not determined. Bromadiolone water solubility is extremely low (< 0.1 mg/l).

**Mobility in Soil:** Not determined. Mobility of bromadiolone in soil is considered to be limited.

**Other adverse effects:** None.

## SECTION 13. DISPOSAL CONSIDERATIONS

Do not reuse empty container. Dispose of unused or spoiled bait in accordance with local requirements. Follow provincial instructions for any required cleaning of the container prior to its disposal. Make the empty container unsuitable for further use. Dispose of the container in accordance with provincial requirements. For more information on the disposal of unused, unwanted product and cleanup of spills, contact the provincial regulatory agency or the Manufacturer. Dispose of dead rodents in garbage or by burying.

## SECTION 14. TRANSPORT INFORMATION

**UN number:** Not regulated

**UN proper shipping name:** Not regulated

**Transport hazard class(es):** Not regulated

**Packing group :** Not regulated

#### Environmental Hazards

**DOT Road/Rail:** Not considered hazardous for transportation via road/rail.

**DOT Maritime:** Not considered hazardous for transportation by vessel.

**DOT Air:** Not considered hazardous for transportation by air.

**Canadian Classification:** Not considered hazardous

**Freight Classification:** LTL Class 60

**Transport in bulk according to Annex II of MARPOL 73/78 and the IBC code:** Not applicable

**Special precautions for user:** None

## SECTION 15. REGULATORY INFORMATION

### Safety, health and environmental regulations/legislation specific for the substance or mixture:

**Health Canada PMRA:** This pesticide product is regulated by the Pesticide Management Regulatory Agency of Health Canada and is subject to certain labeling requirements under federal pesticide law. These requirements differ from the classification criteria and hazard information required for safety data sheets (SDS), and for workplace labels of non-pesticide chemicals. The safety, health, environmental, and hazard information required on the pesticide label is listed below and reflected throughout this SDS. The pesticide label also includes other important information, including directions for use.

**TSCA:** All components are listed on the TSCA Inventory or are not subject to TSCA requirements

**CERCLA/SARA 313:** Not listed

**CERCLA/SARA 302:** Not listed

## SECTION 16. OTHER INFORMATION

For additional information, please contact the manufacturer noted in Section 1.

|             |                      |                          |                         |                         |
|-------------|----------------------|--------------------------|-------------------------|-------------------------|
| <b>NFPA</b> | Health: 1 (caution)  | Flammability: 1 (slight) | Reactivity: 0 (stable)  | Specific Hazard: None   |
| <b>HMIS</b> | Health: 2 (moderate) | Flammability: 1 (slight) | Reactivity: 0 (minimal) | Protective Equipment: B |

**Disclaimer:** The information provided in this Safety Data Sheet has been obtained from sources believed to be reliable. Bell Laboratories, Inc. provides no warranties; either expressed or implied, and assumes no responsibility for the accuracy or completeness of the data contained herein. This information is offered for your consideration and investigation. The user is responsible to ensure that they have all current data, including the approved product label, relevant to their particular use.



## NEPTUNO BAIT STATION

- ✓ Bait station for mice and rats. 235 X 185 X 90 MM - DIMENSIONS
- ✓ Made of high quality polypropylene.
- ✓ With key and double lock.
- ✓ Security system that prevents forced opening with hands.
- ✓ Each unit includes removable tray, wire to support bait and wall adapter.
- ✓ All interior fittings are removable and can be used with rodenticide, glue board, rat trap or drinking trough

## APPENDIX F – TRANSPORT CANADA APPROVAL

