



DETAIL - RURAL LOCAL ROADWAY SECTION
SCALE 1:100

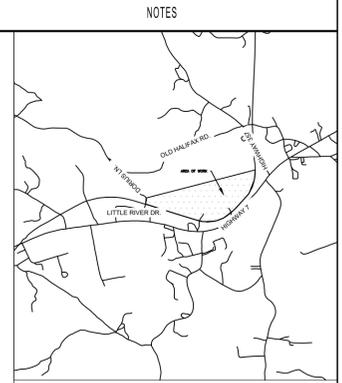

1. RIGHT OF WAY GEOMETRY WAS DONE WITH ACCORDANCE WITH MUNICIPAL DESIGN GUIDELINES FOR RURAL LOCAL.

NO.	DATE	REVISIONS	BY	APPR.

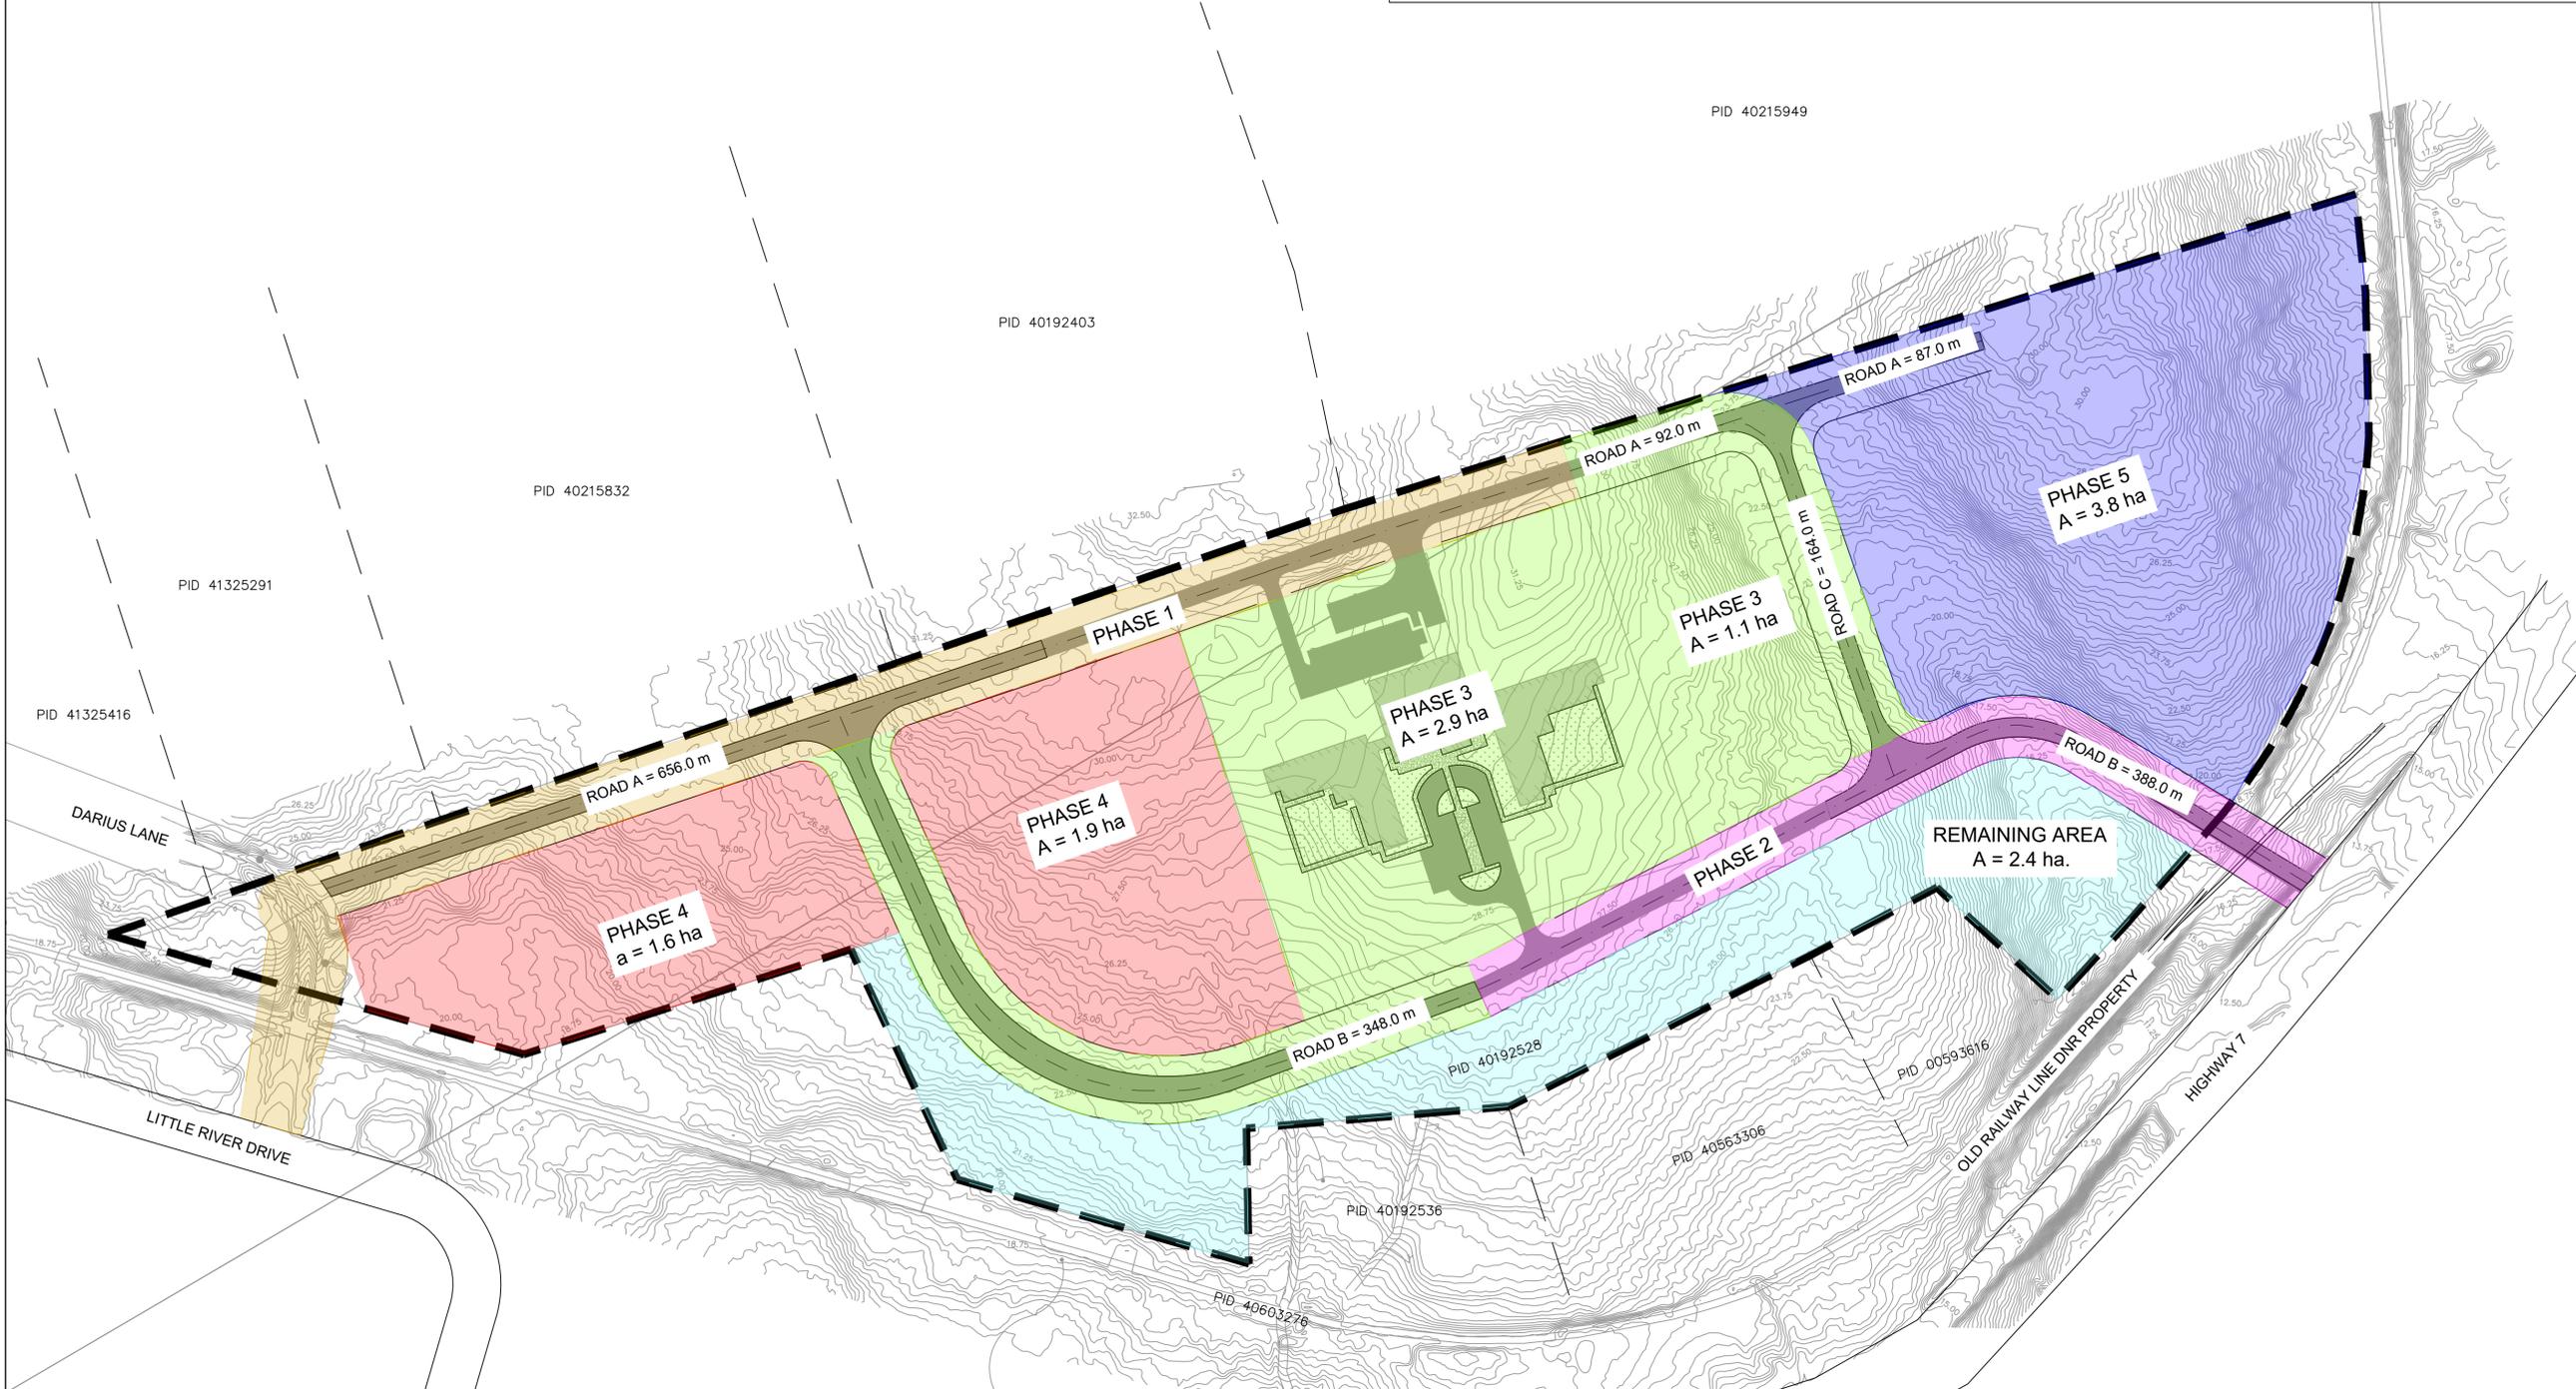

PRELIMINARY ONLY
DATE PLOTTED: 04-26-2024
NOT TO BE USED FOR CONSTRUCTION

PROJECT TITLE
**HARBOUR GARDEN VILLAGE INC.
SUB-DIVISION CONCEPT DESIGN**

MUSQUODOBOIT HARBOUR N.S.
DRAWING TITLE
PHASED DESIGN CONCEPT

Scale 	Drawn By R.A.	Design By T.V.
	Checked By T.V.	Cadd Check
	Sheet 01 of 02	

File Name
CONCEPT_DESIGN.DWG

Drawing No.
C-01