


EXTERIOR MATERIALS LEGEND	
1	CEDAR SHINGLE / CLADDING
2	ENGINEERED CLADDING
3	PVC/ALUMINUM FRAMED PATIO DOOR
4	3'0" PVC/ALUMINUM WINDOW
5	6' 4" PVC/ALUMINUM WINDOW
6	7' 9" PVC/ALUMINUM WINDOW
7	16' STOREFRONT GLAZING
8	GARAGE DOOR
9	---



NORTH ELEVATION

- BUILDING ELEVATIONS

EXTERIOR MATERIALS LEGEND	
1	CEDAR SHINGLE / CLADDING
2	ENGINEERED CLADDING
3	PVC/ALUMINUM FRAMED PATIO DOOR
4	3'0" PVC/ALUMINUM WINDOW
5	6' 4" PVC/ALUMINUM WINDOW
6	7' 9" PVC/ALUMINUM WINDOW
7	16' STOREFRONT GLAZING
8	GARAGE DOOR
9	---

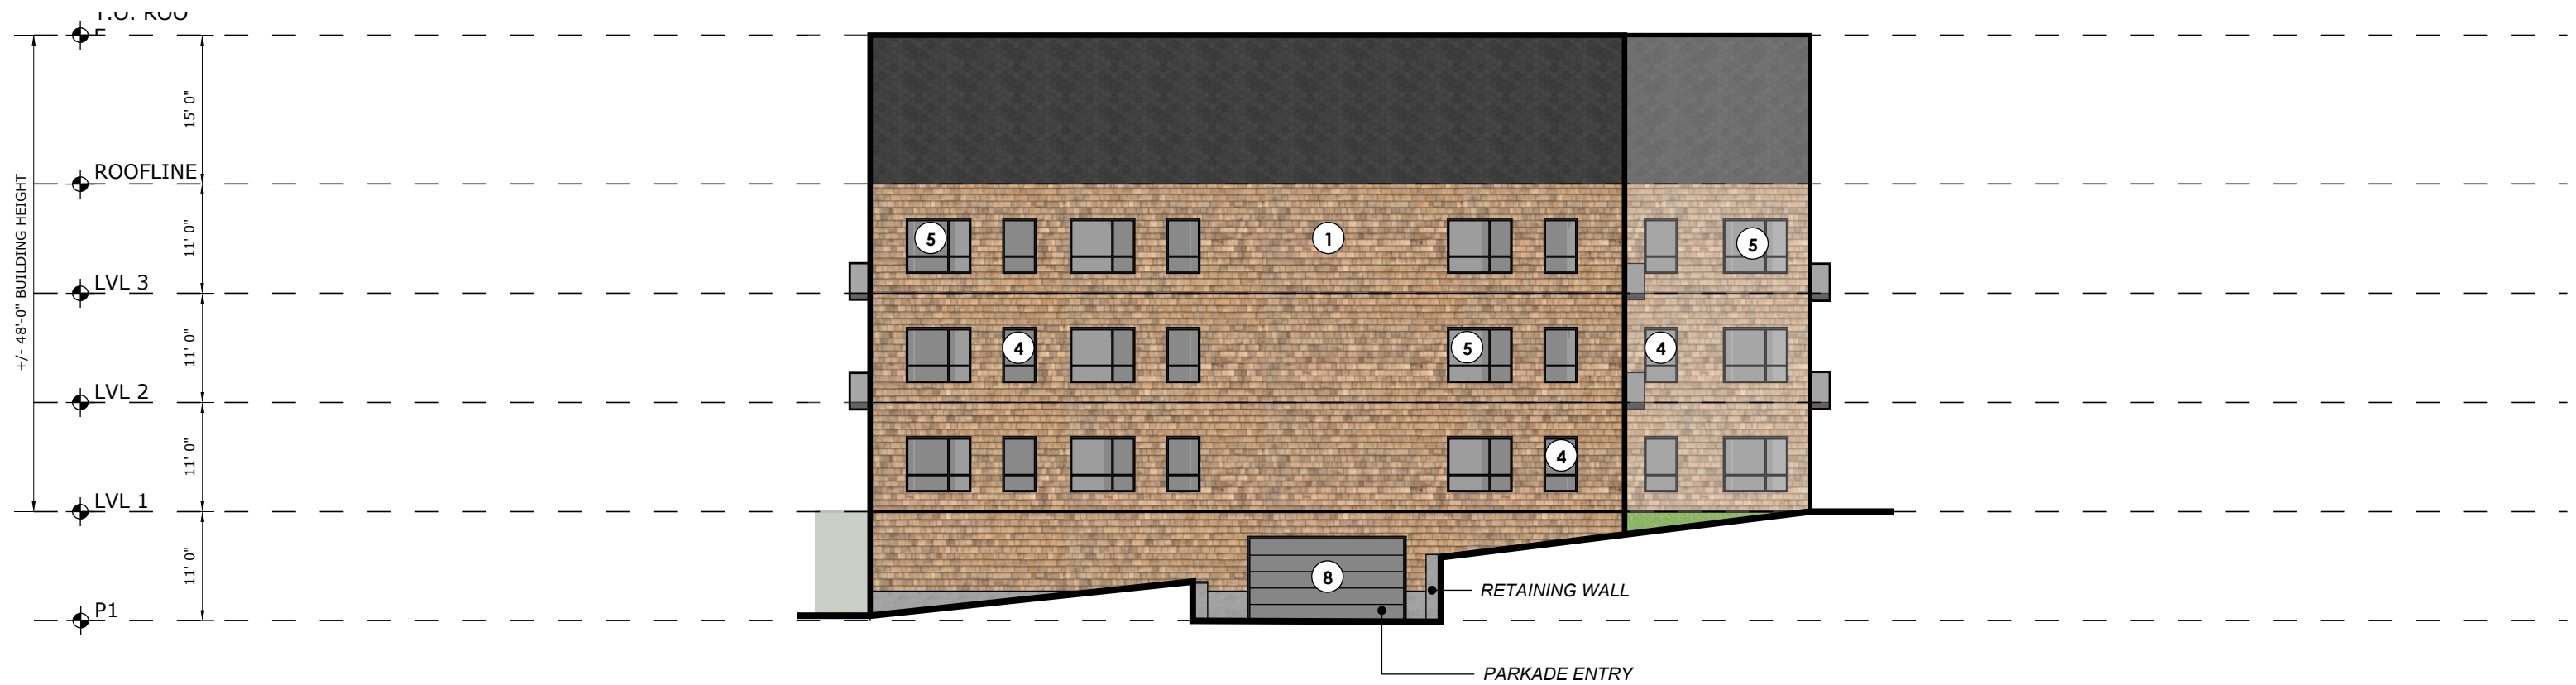

EAST ELEVATION

- BUILDING ELEVATIONS


EXTERIOR MATERIALS LEGEND	
1	CEDAR SHINGLE / CLADDING
2	ENGINEERED CLADDING
3	PVC/ALUMINUM FRAMED PATIO DOOR
4	3'0" PVC/ALUMINUM WINDOW
5	6' 4" PVC/ALUMINUM WINDOW
6	7' 9" PVC/ALUMINUM WINDOW
7	16' STOREFRONT GLAZING
8	GARAGE DOOR
9	---



SOUTH ELEVATION

- BUILDING ELEVATIONS

EXTERIOR MATERIALS LEGEND	
1	CEDAR SHINGLE / CLADDING
2	ENGINEERED CLADDING
3	PVC/ALUMINUM FRAMED PATIO DOOR
4	3'0" PVC/ALUMINUM WINDOW
5	6' 4" PVC/ALUMINUM WINDOW
6	7' 9" PVC/ALUMINUM WINDOW
7	16' STOREFRONT GLAZING
8	GARAGE DOOR
9	---

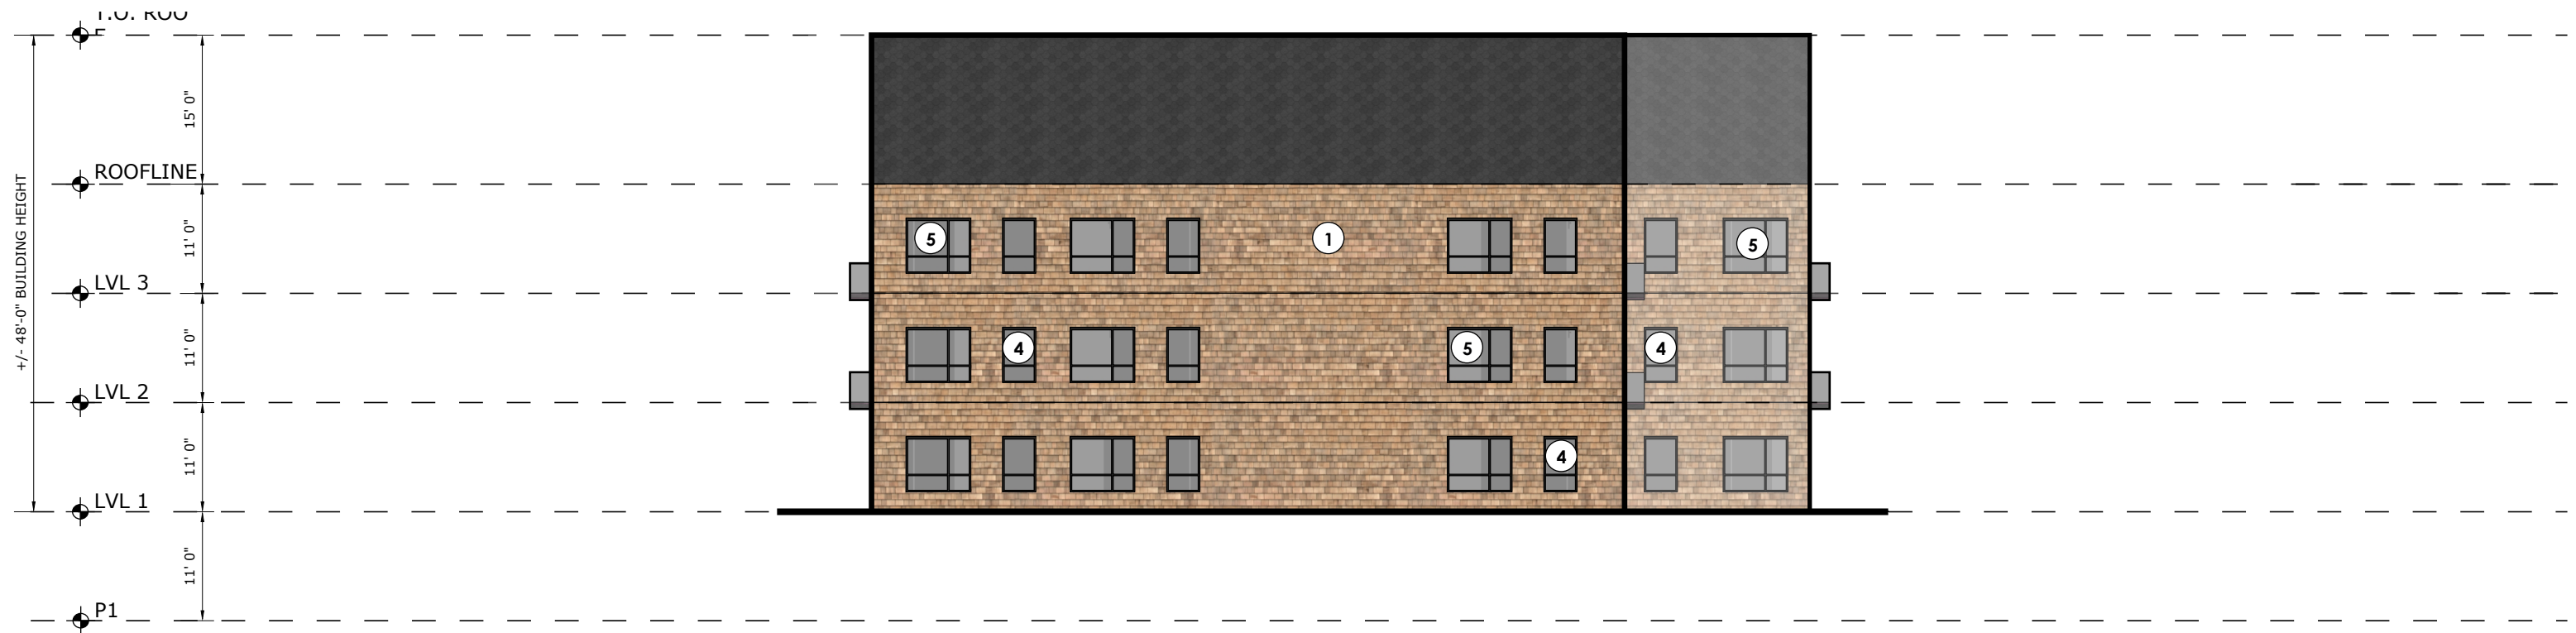

WEST ELEVATION