


LEGEND

EXISTING		PROPOSED
	CURB STOP/GATE/BUTTERFLY VALVE	
	FIRE HYDRANT	
	SIAMESE SPRINKLER CONNECTION	
	CATCH BASIN/PIT	
	POWER POLE/LIGHT POLE	
	TREE	
	STREET SIGN	
	GAS LINE	
	WATER MAIN/SERVICE	
	SANITARY MANHOLE & PIPE	
	STORM MANHOLE & PIPE	
	COMBINED SEWER	
	PROPERTY LINE/BOUNDARY	
	BUILDING	

NOTES

- EXISTING WATER, STORM & SANITARY SEWER, U/G CONDUIT AND GAS UNDERGROUND PIPING BASED ON HRM GIS SEWER DATA AND HERITAGE GAS INFORMATION. CONTRACTOR TO VERIFY EXACT LOCATIONS AND ELEVATIONS IN THE FIELD.
- PROPERTY BOUNDARIES HAVE BEEN COMPILED FROM VARIOUS SOURCES AND ARE SUBJECT TO SURVEY.
- ALL WORK SHALL BE COMPLETED IN ACCORDANCE WITH NOVA SCOTIA REGULATIONS AND HRM BY-LAWS, HALIFAX WATER DESIGN AND CONSTRUCTION SPECIFICATIONS (LATEST EDITION) AND HRM MUNICIPAL SERVICE SYSTEM GUIDELINES "RED BOOK" (LATEST EDITION).
- CONTRACTOR TO DISCONNECT, PLUG AND ABANDON EXISTING WATER SERVICE LATERALS FOR CIVIC NO 143 & 153 AT THE MAIN. CONTRACTOR TO REMOVE VALVE BOXES AND VALVES/SHUT OFFS AFTER THE LATERALS HAVE BEEN DISCONNECTED FROM MAIN.
- CONTRACTOR TO CAP AND ABANDON ALL EXISTING SEWER LATERALS FOR CIVIC NO. 143 & 153 AT THE MAIN
- ROOF FLOW CONTROL DRAINS AND PARKING LOT CB ICDS WILL CONTROL POST DEVELOPMENT STORM FLOWS TO PRE-DEVELOPMENT LEVELS.

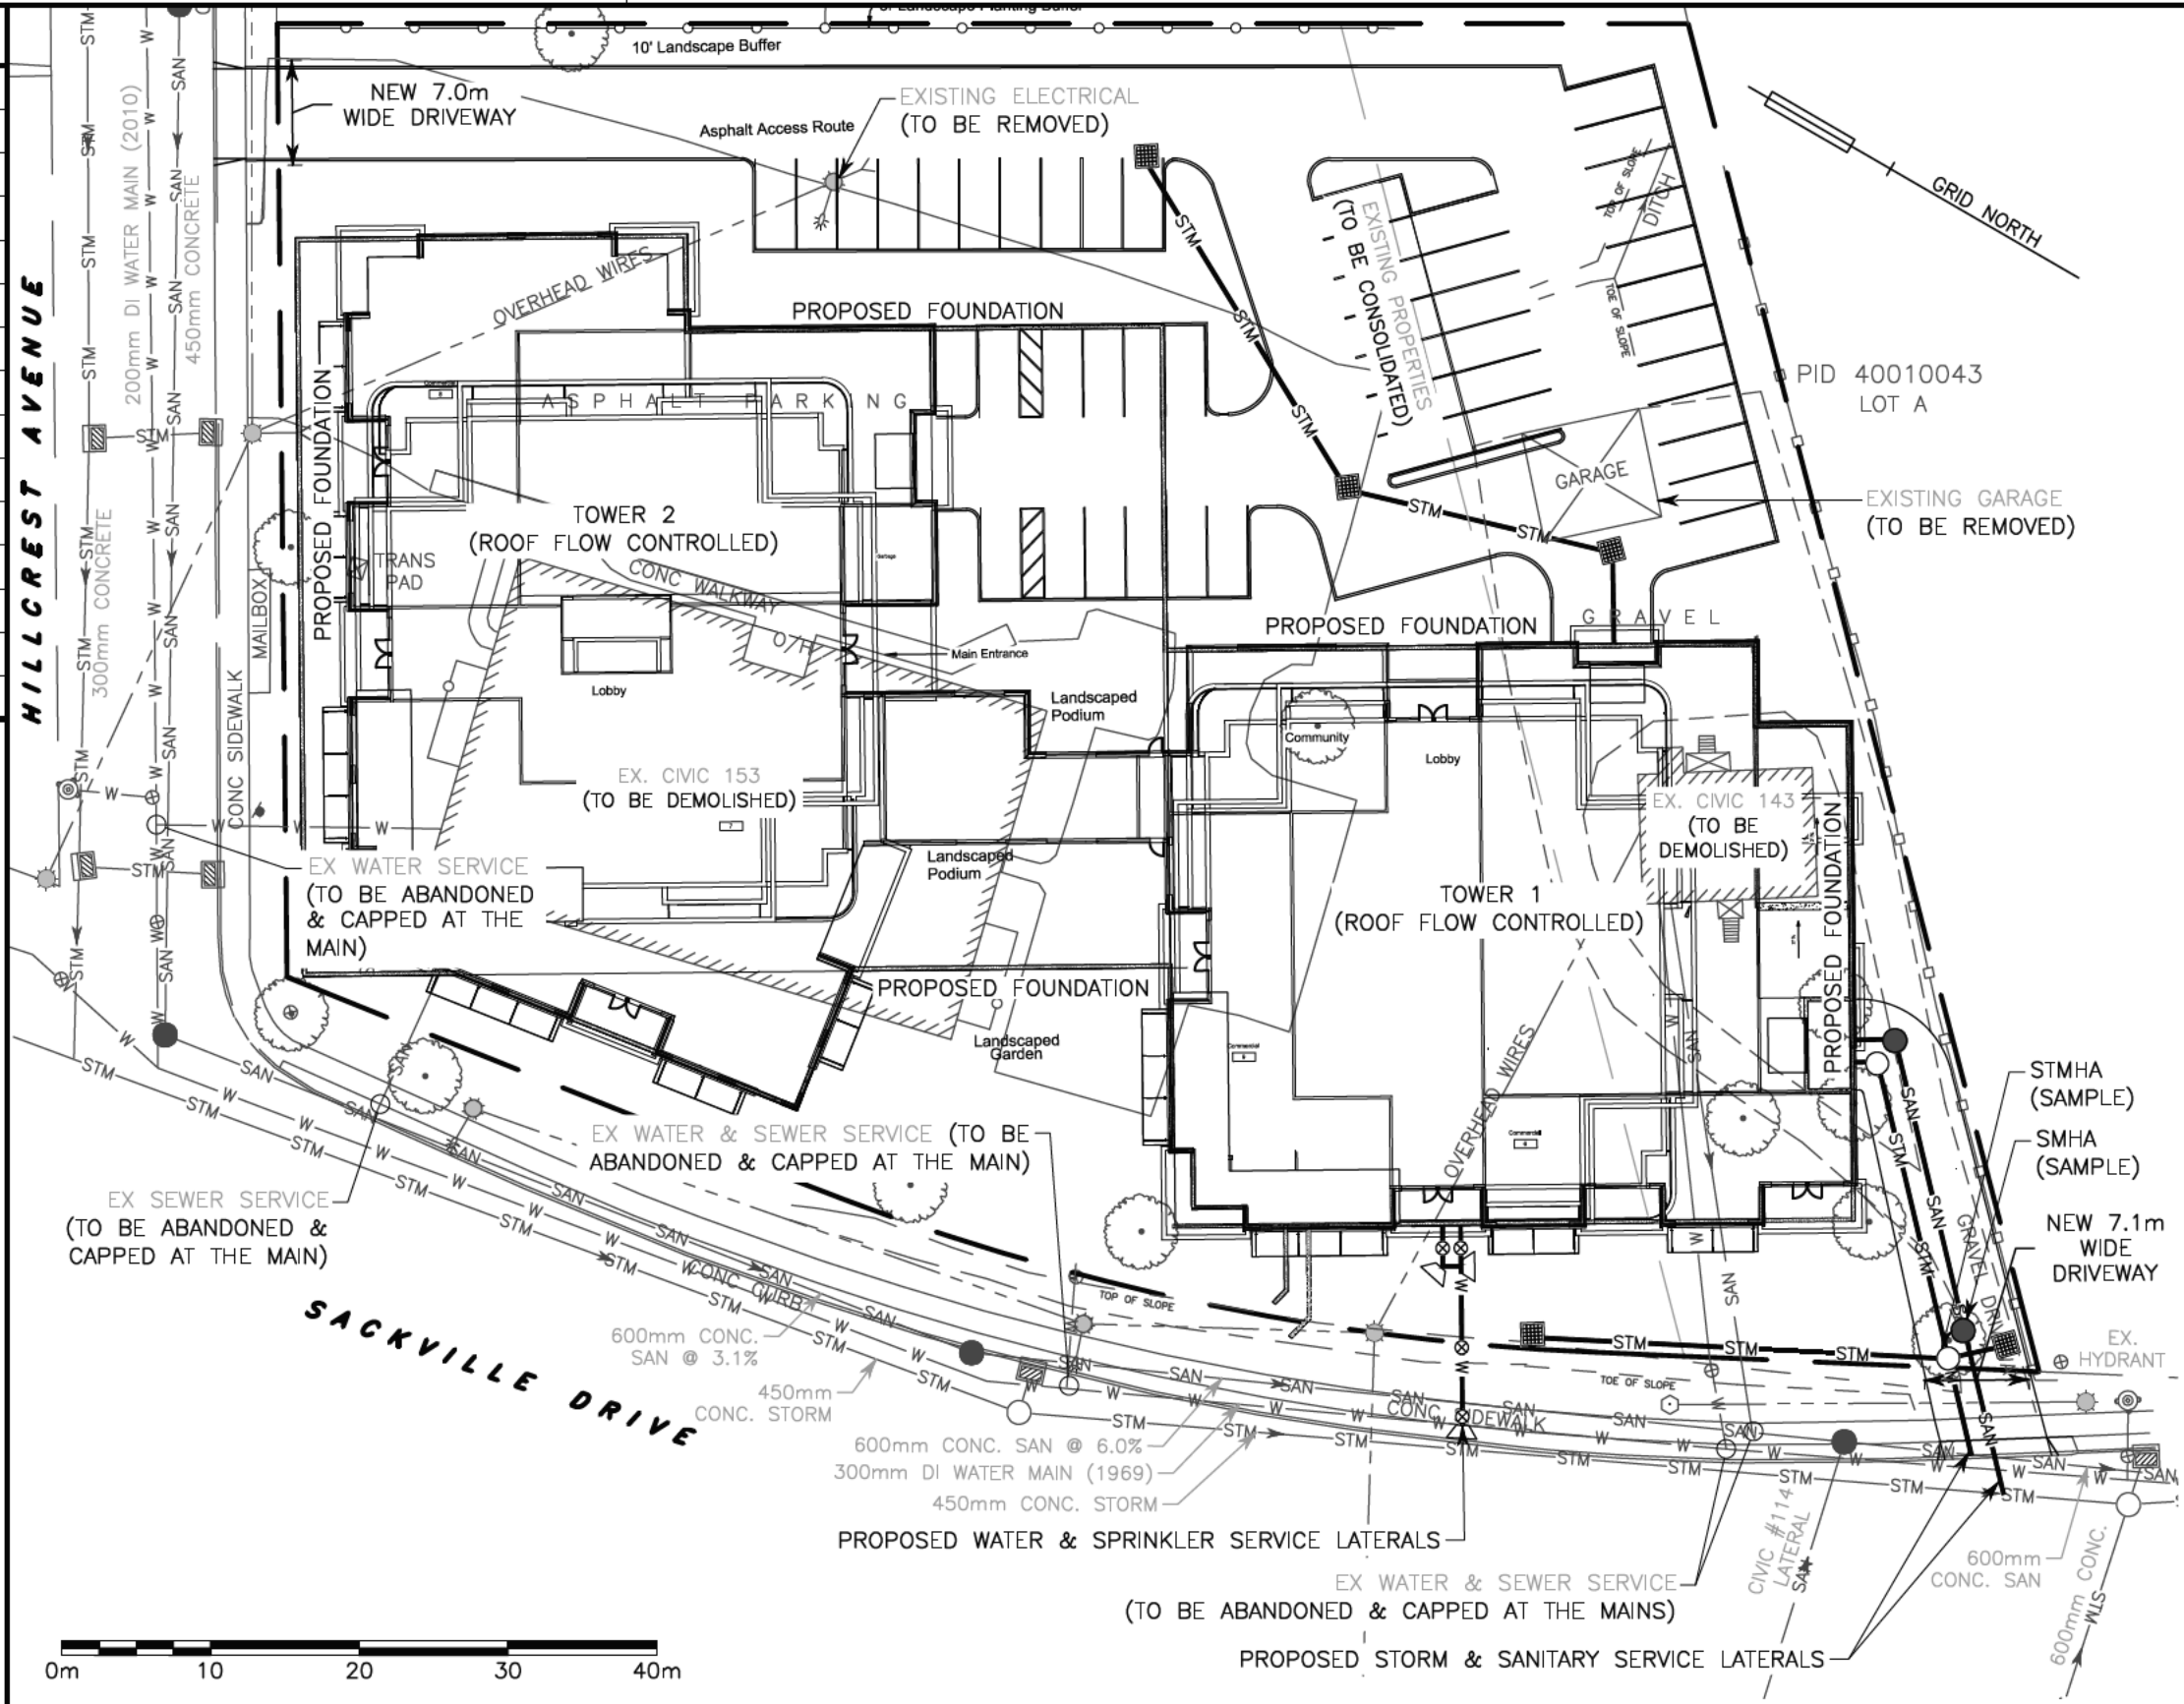

Project:	PROPOSED APARTMENT BUILDING, 143-153 SACKVILLE DRIVE, LOWER SACKVILLE, NOVA SCOTIA	Date:	NOVEMBER 10, 2023	Project No.:	1-9-198 (38308)
Title:	SITE SERVICING SCHEMATIC	Scale:	1:500	Prepared by:	G. MACLEAN
				CSK-1	



36 OLAND CRESCENT
 BAYERS LAKE BUSINESS PARK
 HALIFAX, NOVA SCOTIA
 OFFICE: (902) 455-1537
 FAX: (902) 455-8479
 WEB: www.sdmm.ca