


Appendix B

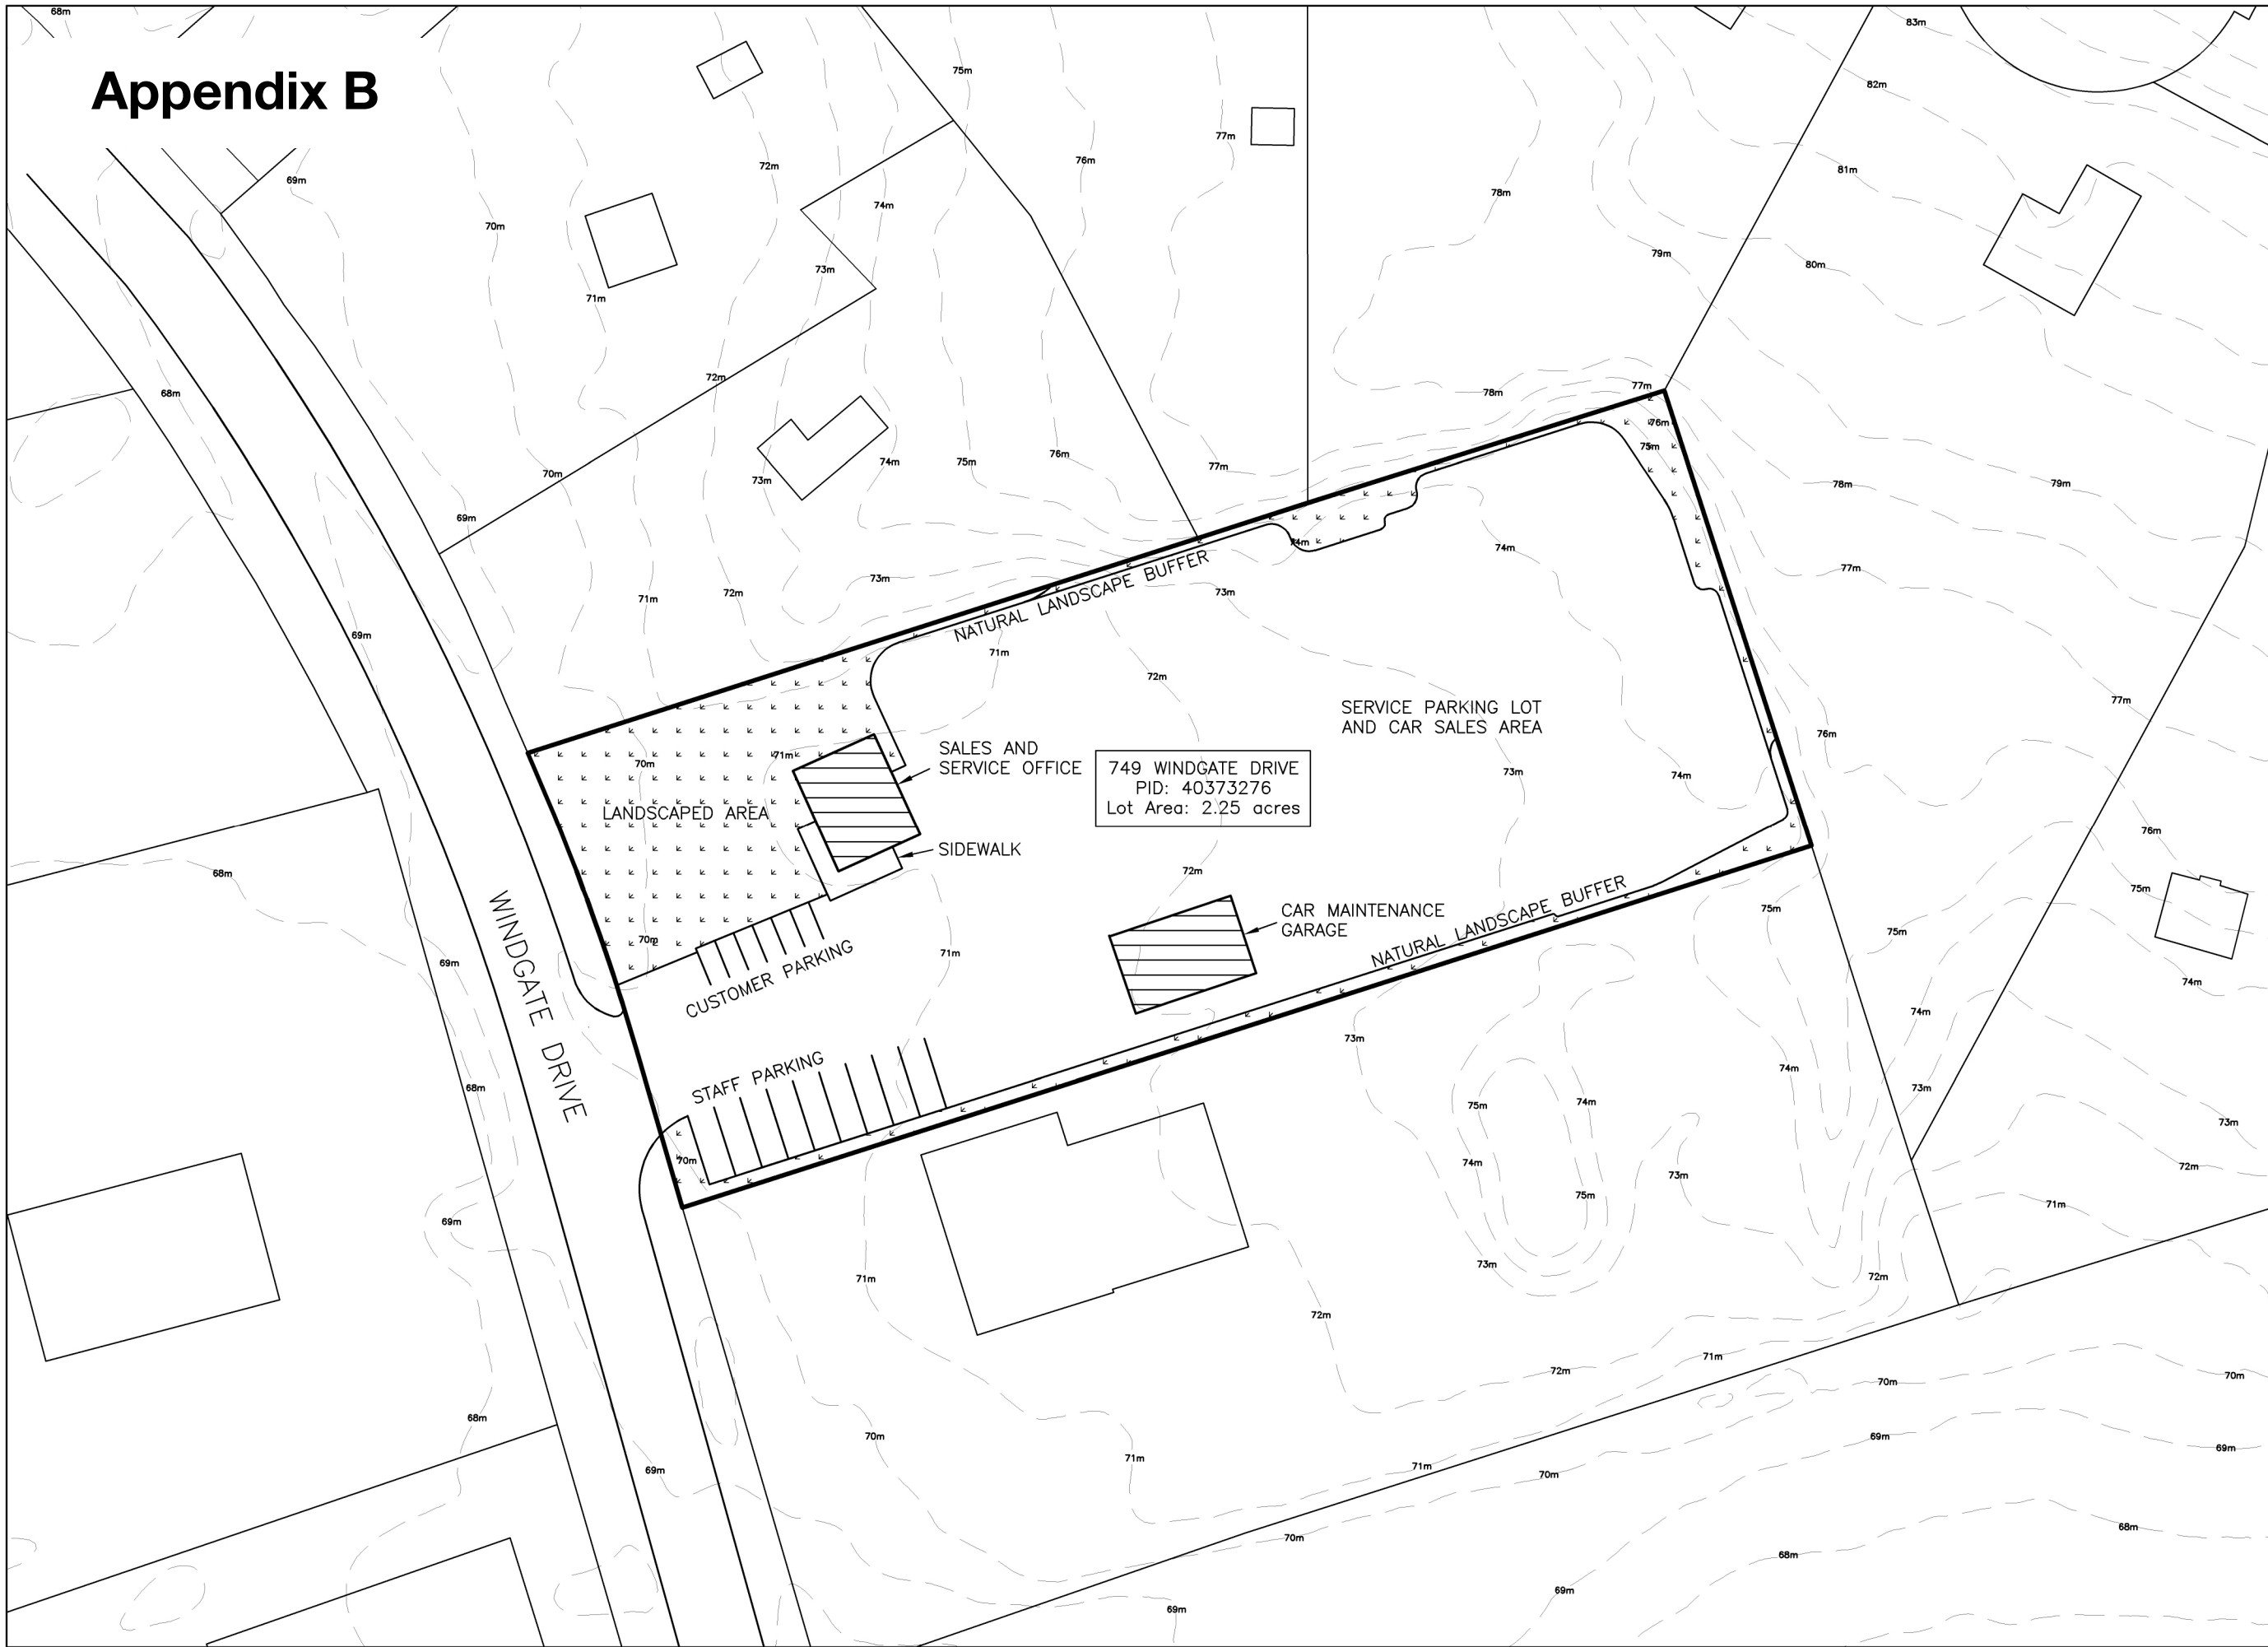

- ISSUE 01
- ISSUE 02
- ISSUE 03
- ISSUE 04
- ISSUE 05
- ISSUE 06
- NOTES

STAMP

PROJECT 230510
749 WINDGATE DRIVE

TITLE
PROPOSED
CONDITIONS SITE
PLAN

NORTH

SCALE 1:20

DRAWING # L1