


Appendix C

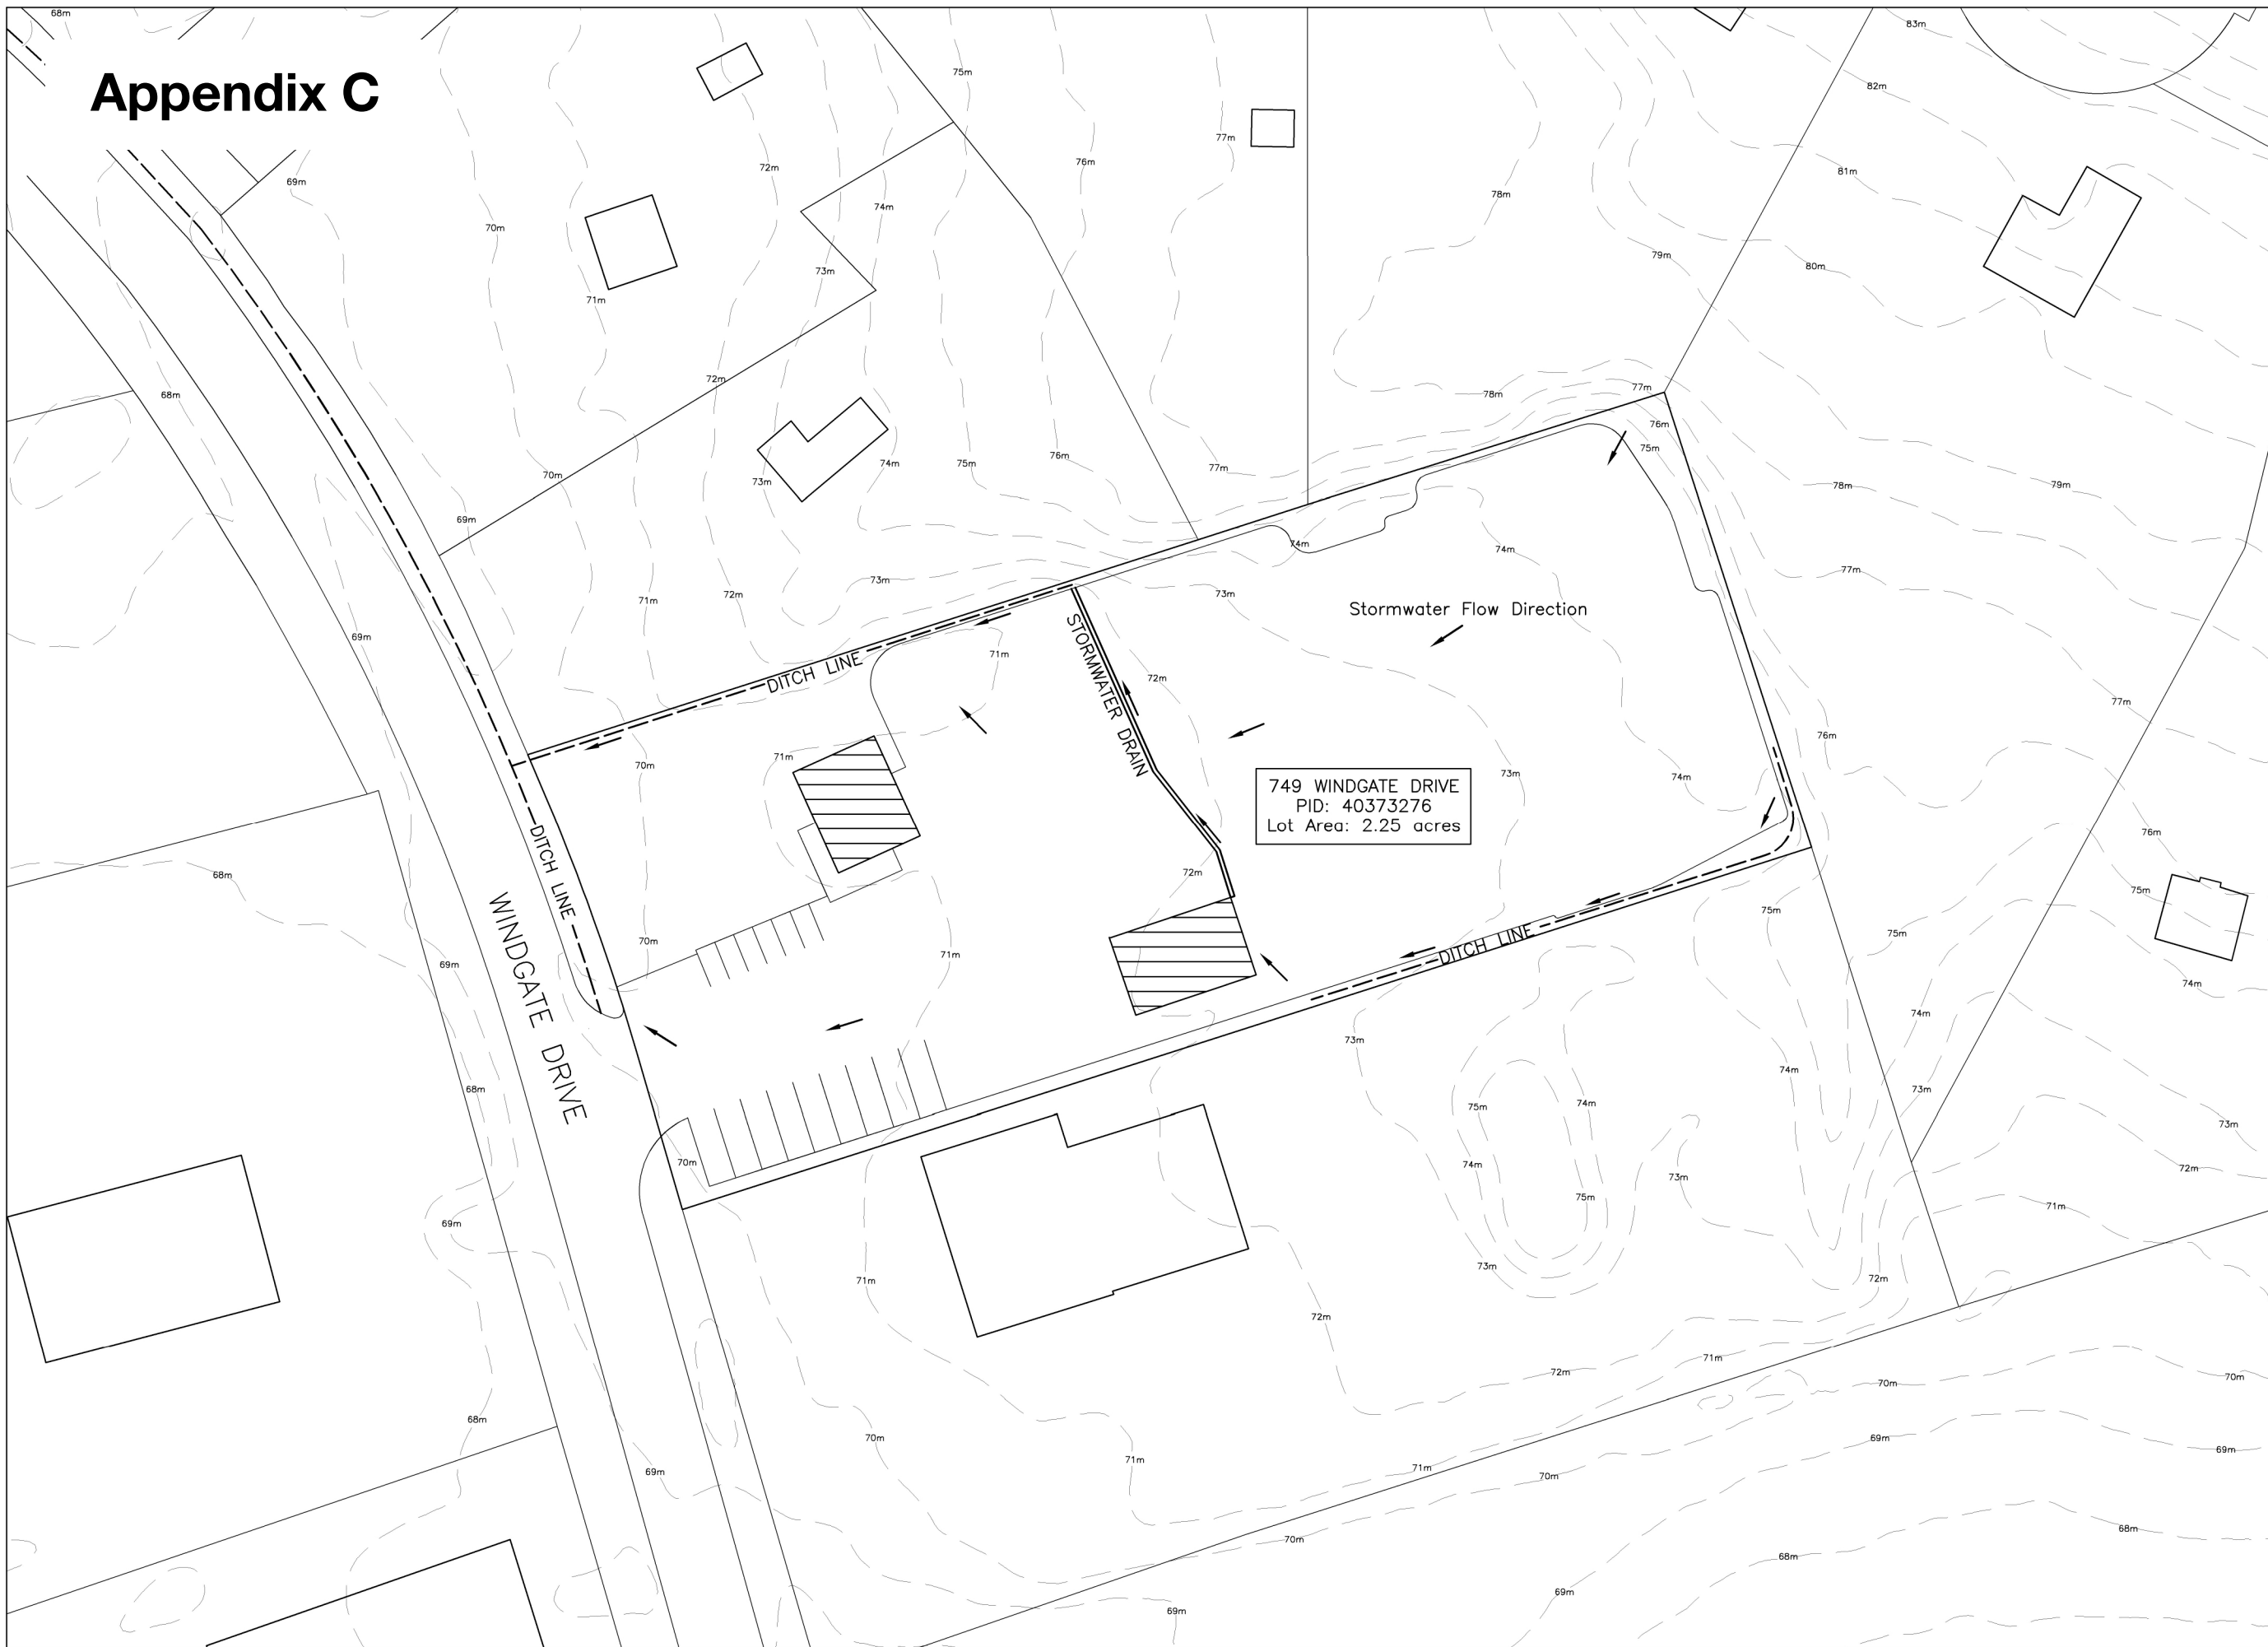

UPLAND

1489 Hollis St. Level 2
Halifax, Nova Scotia B3J 3M5
+ 1 902 423 0649

uplandstudio.ca

CLIENT
NADIA TAVKAZAKHOVA

ISSUE 01

ISSUE 02

ISSUE 03

ISSUE 04

ISSUE 05

ISSUE 06

NOTES

STAMP

PROJECT 230510
749 WINDGATE
DRIVE

TITLE
EXISTING
STORMWATER FLOW

NORTH



SCALE

1:20

DRAWING #

L3