


2159 Gottingen St.
Halifax, Nova Scotia
B3K 3B2

902. 412. 2329
info@ecogreenhomes.ca

SITE PLAN

2537 Agricola Street

Date: 2023-02-02

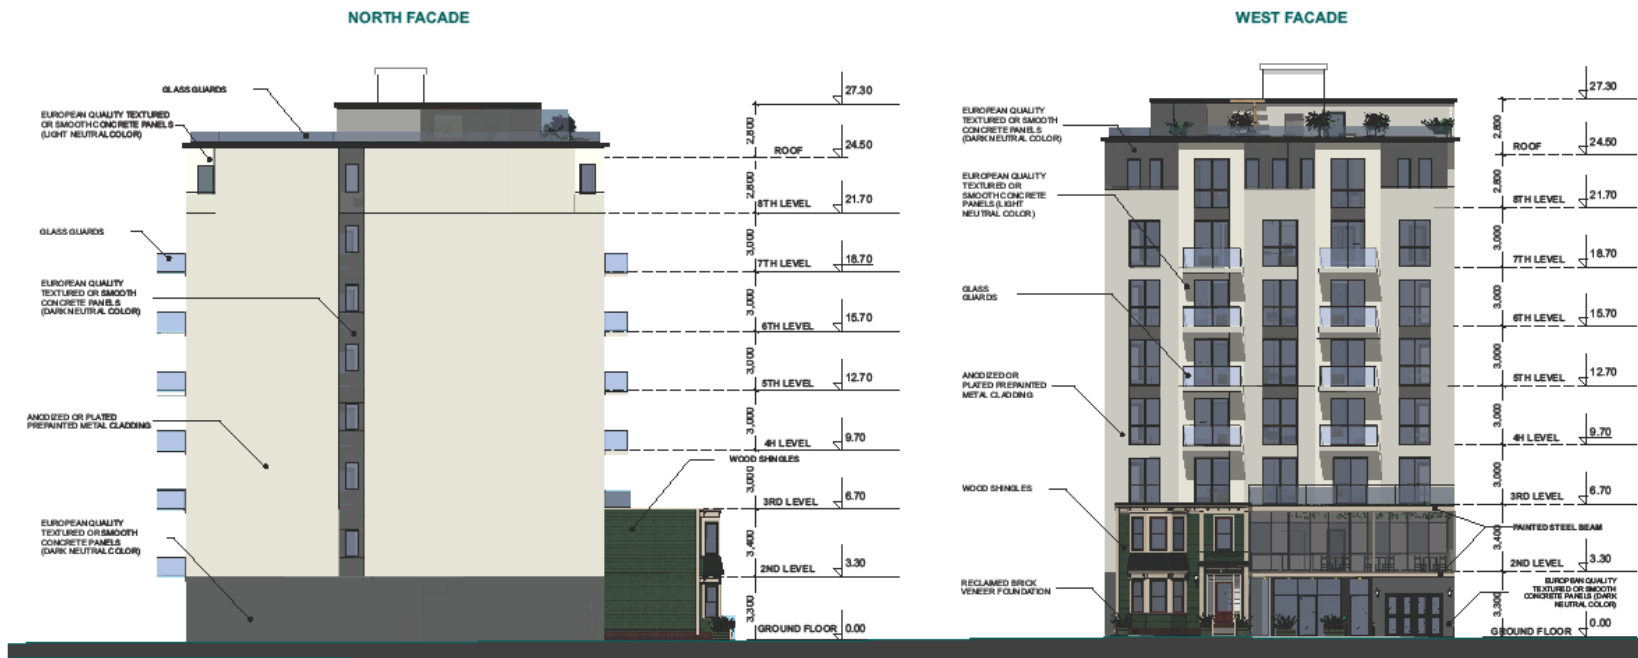

2159 Gottingen St
 Halifax, Nova Scotia
 B3K 3B2 | 902.412.2329
 info@ecogreenhomes.ca

NORTH AND WEST ELEVATIONS

2537 Agricola Street

Date: 2023-02-02
 Scale: 1:200

