

189 KEARNEY LAKE ROAD  
MULTI-UNIT RESIDENTIAL  
DEVELOPMENT

---

FOR CLIENT REVIEW

DATE: 2024.10.24


PROJ.#: 24010




| EXTERIOR MATERIAL LEGEND |                                      |
|--------------------------|--------------------------------------|
| 1                        | BRICK TYPE 1                         |
| 2                        | BRICK TYPE 2                         |
| 3                        | VINYL FRAMED WINDOWS AND PATIO DOORS |
| 4                        | ALUMINUM FRAMED WINDOWS AND DOORS    |
| 5                        | GLASS GUARDRAIL AT BALCONIES         |
| 6                        | ACCENT WALL PANEL - COLOUR 1         |
| 7                        | ACCENT WALL PANEL - COLOUR 2         |
| 8                        | ACCENT WALL PANEL - COLOUR 3         |
| 9                        | ACCENT BAND                          |



| EXTERIOR MATERIAL LEGEND |                                      |
|--------------------------|--------------------------------------|
| 1                        | BRICK TYPE 1                         |
| 2                        | BRICK TYPE 2                         |
| 3                        | VINYL FRAMED WINDOWS AND PATIO DOORS |
| 4                        | ALUMINUM FRAMED WINDOWS AND DOORS    |
| 5                        | GLASS GUARDRAIL AT BALCONIES         |
| 6                        | ACCENT WALL PANEL - COLOUR 1         |
| 7                        | ACCENT WALL PANEL - COLOUR 2         |
| 8                        | ACCENT WALL PANEL - COLOUR 3         |
| 9                        | ACCENT BAND                          |

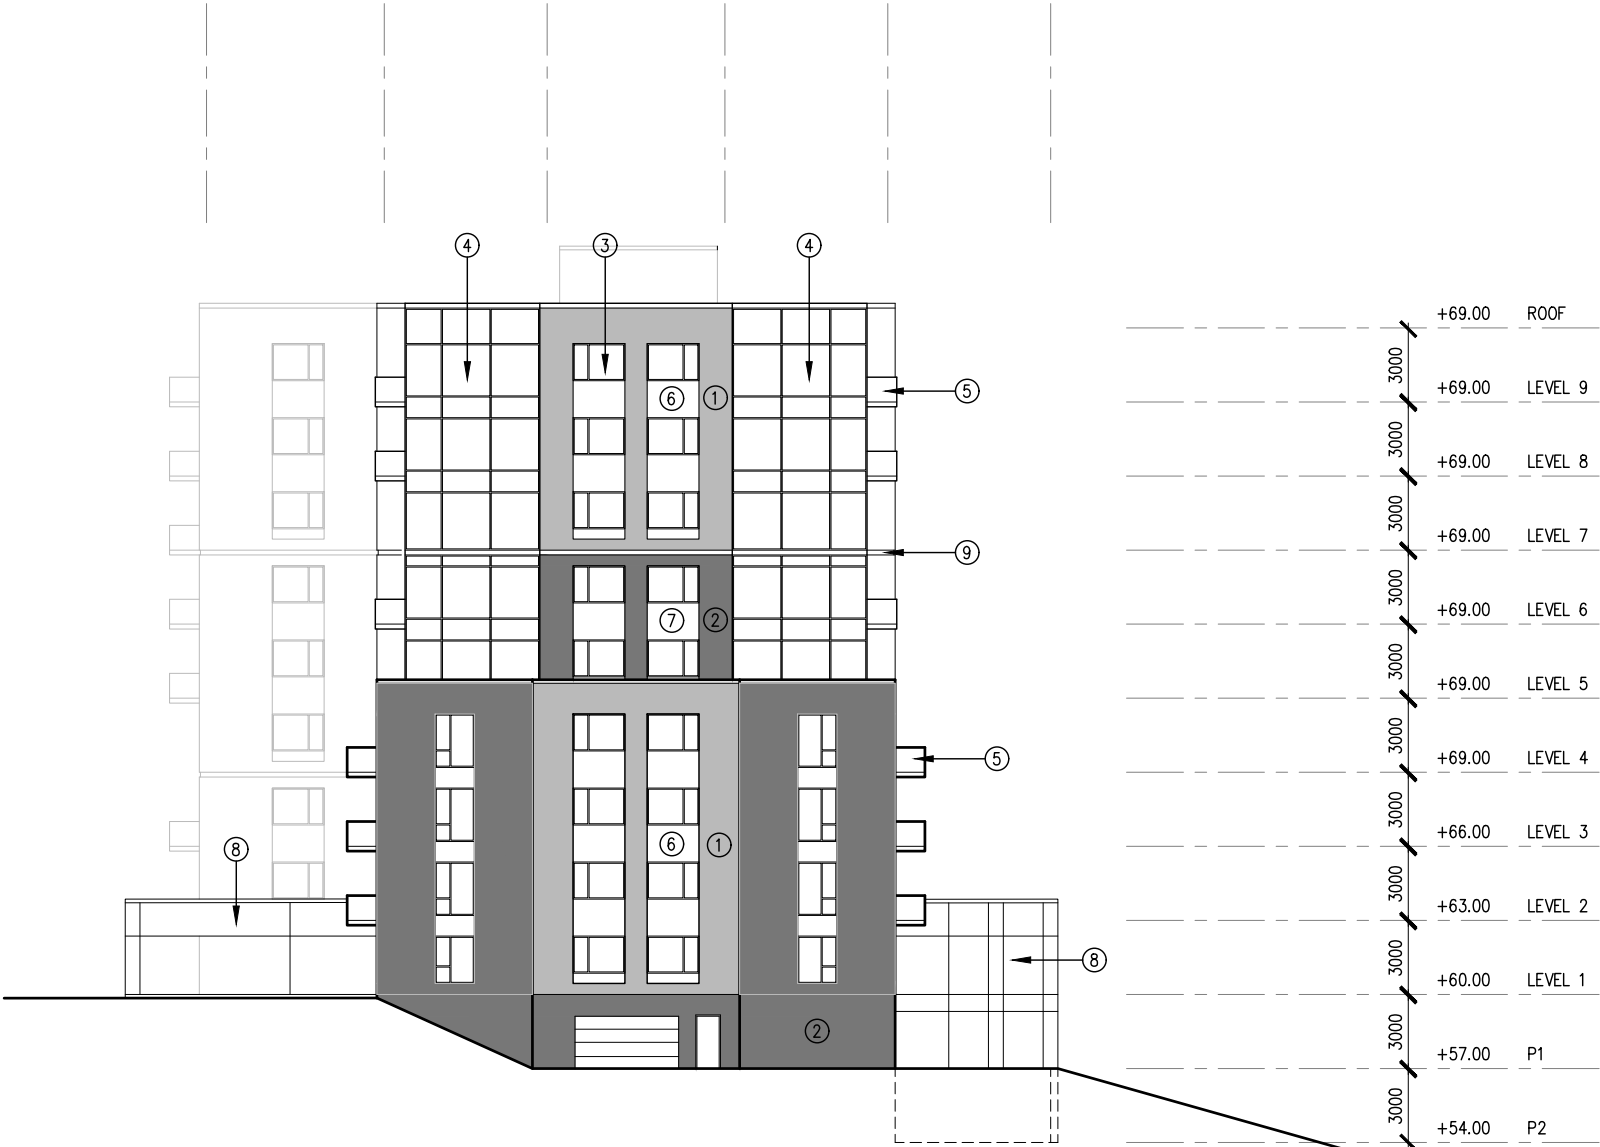

| EXTERIOR MATERIAL LEGEND |                                      |
|--------------------------|--------------------------------------|
| 1                        | BRICK TYPE 1                         |
| 2                        | BRICK TYPE 2                         |
| 3                        | VINYL FRAMED WINDOWS AND PATIO DOORS |
| 4                        | ALUMINUM FRAMED WINDOWS AND DOORS    |
| 5                        | GLASS GUARDRAIL AT BALCONIES         |
| 6                        | ACCENT WALL PANEL - COLOUR 1         |
| 7                        | ACCENT WALL PANEL - COLOUR 2         |
| 8                        | ACCENT WALL PANEL - COLOUR 3         |
| 9                        | ACCENT BAND                          |

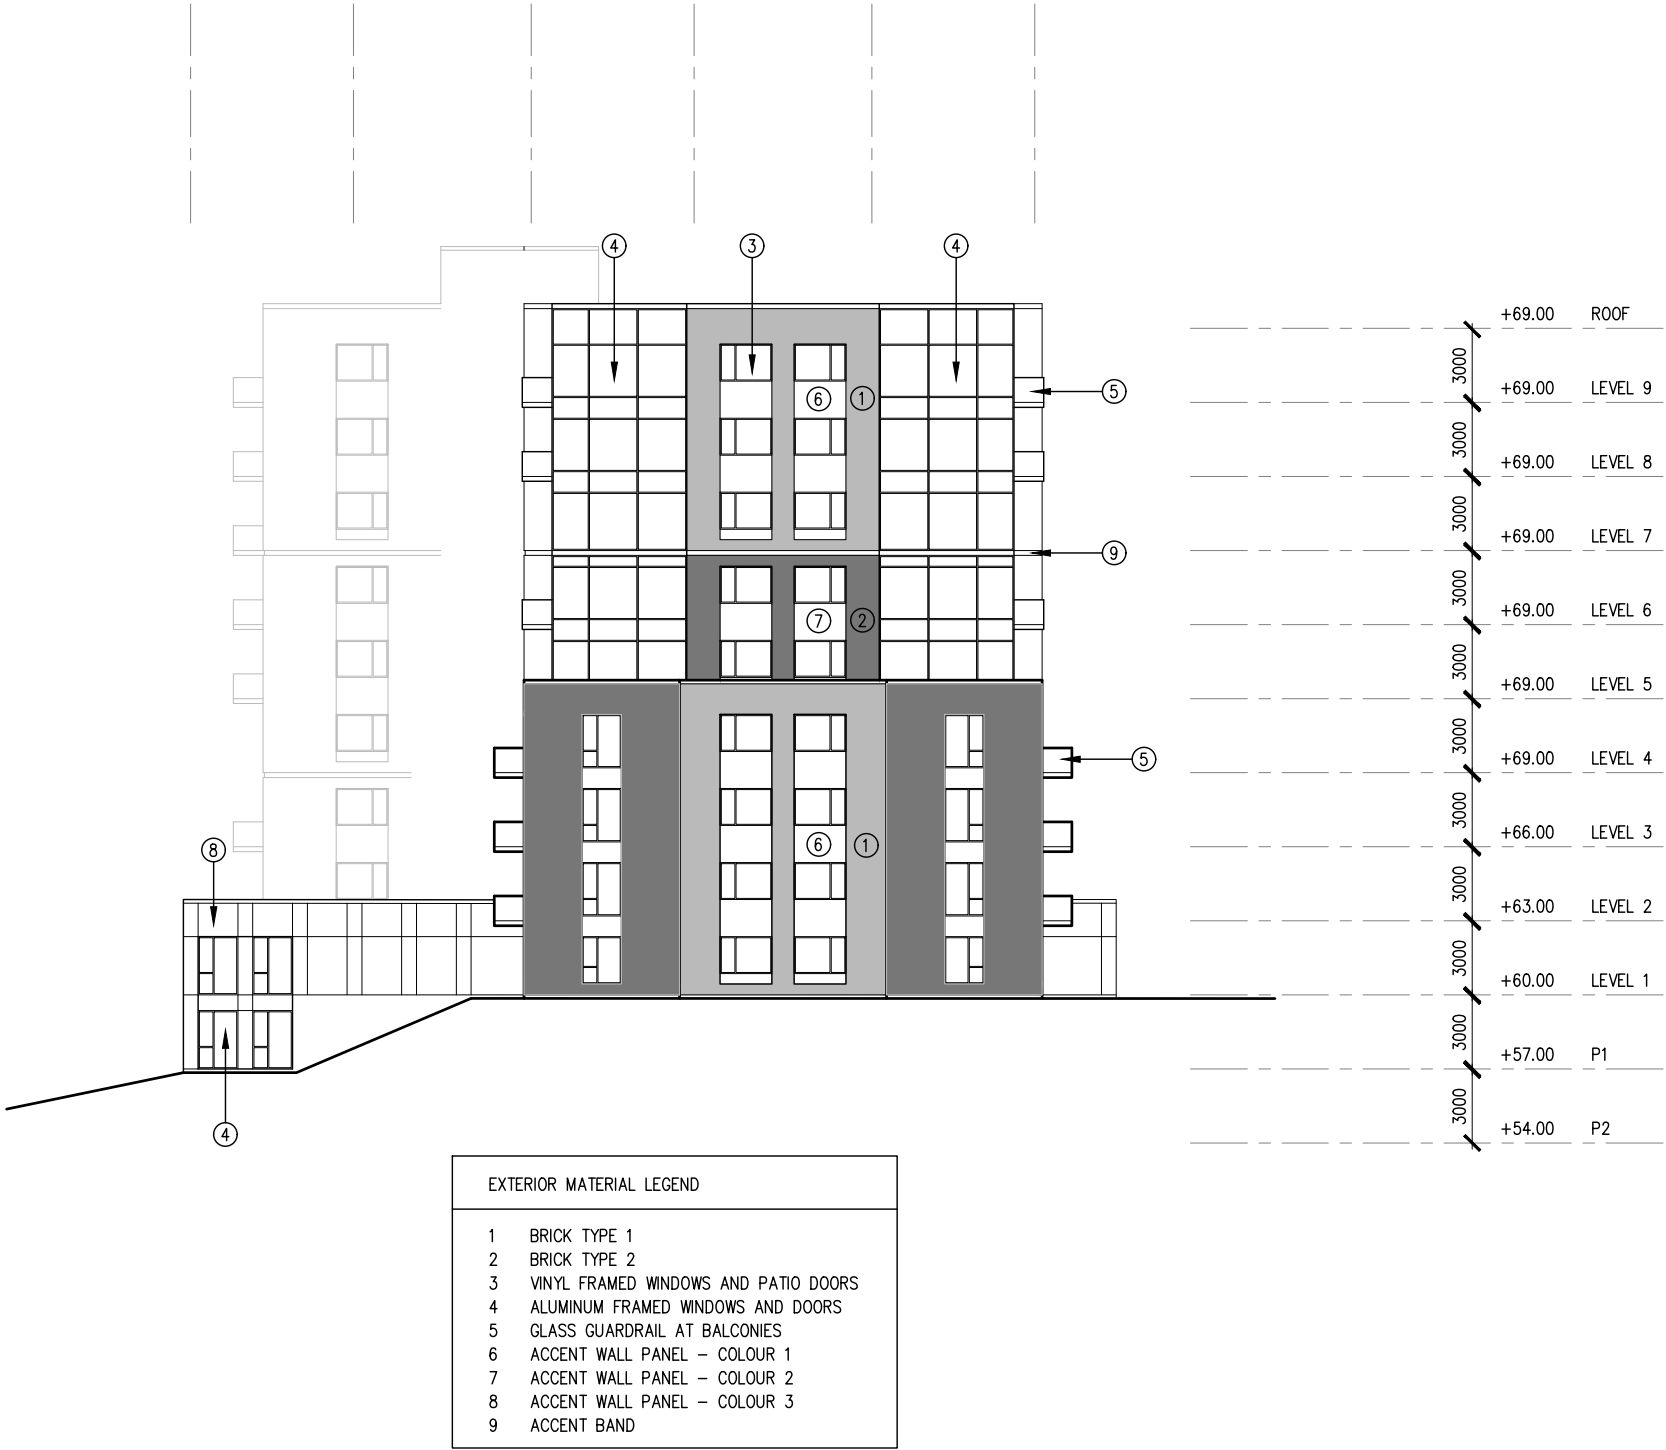



**LYDON LYNCH**

401 - 1668 BARRINGTON STREET  
HALIFAX, NOVA SCOTIA B3J 2A2  
902-422-1446 LYDONLYNCH.CA

PROJECT NAME:  
**189 KEARNEY LAKE ROAD  
DEVELOPMENT**

DATE: 2024.10.24  
SCALE: NTS  
PROJ.#: 24010

DRAWING TITLE:  
**3D VIEW**

**A14**