




EXTERIOR MATERIALS LEGEND	
1.1	PRE-ENGINEERED CLADDING TYPE 1
1.2	PRE-ENGINEERED CLADDING TYPE 2
1.3	PRE-ENGINEERED CLADDING TYPE 3
2	MASONRY VENEER CLADDING
3	STOREFRONT GLAZING
4	PRE-ENGINEERED ROOFING
5	PLANTER

WINDOWS LEGEND	
A	PVC WINDOW
B	PVC WINDOW
C	ALUMINUM WINDOW

NOTES

- SITE SUBJECT TO SURVEY. PROPERTY LINES AND TOPOGRAPHIC FEATURES ARE APPROXIMATE ONLY

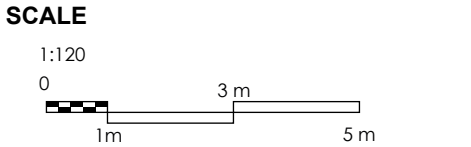




EXTERIOR MATERIALS LEGEND	
1.1	PRE-ENGINEERED CLADDING TYPE 1
1.2	PRE-ENGINEERED CLADDING TYPE 2
1.3	PRE-ENGINEERED CLADDING TYPE 3
2	MASONRY VENEER CLADDING
3	STOREFRONT GLAZING
4	PRE-ENGINEERED ROOFING
5	PLANTER

WINDOWS LEGEND	
A	PVC WINDOW
B	PVC WINDOW
C	ALUMINUM WINDOW

NOTES

- SITE SUBJECT TO SURVEY. PROPERTY LINES AND TOPOGRAPHIC FEATURES ARE APPROXIMATE ONLY


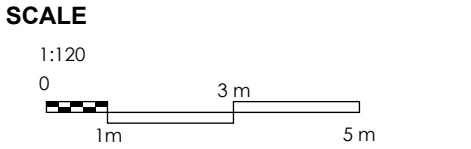


EXTERIOR MATERIALS LEGEND	
1.1	PRE-ENGINEERED CLADDING TYPE 1
1.2	PRE-ENGINEERED CLADDING TYPE 2
1.3	PRE-ENGINEERED CLADDING TYPE 3
2	MASONRY VENEER CLADDING
3	STOREFRONT GLAZING
4	PRE-ENGINEERED ROOFING
5	PLANTER

WINDOWS LEGEND	
A	PVC WINDOW
B	PVC WINDOW
C	ALUMINUM WINDOW


NOTES

- SITE SUBJECT TO SURVEY. PROPERTY LINES AND TOPOGRAPHIC FEATURES ARE APPROXIMATE ONLY

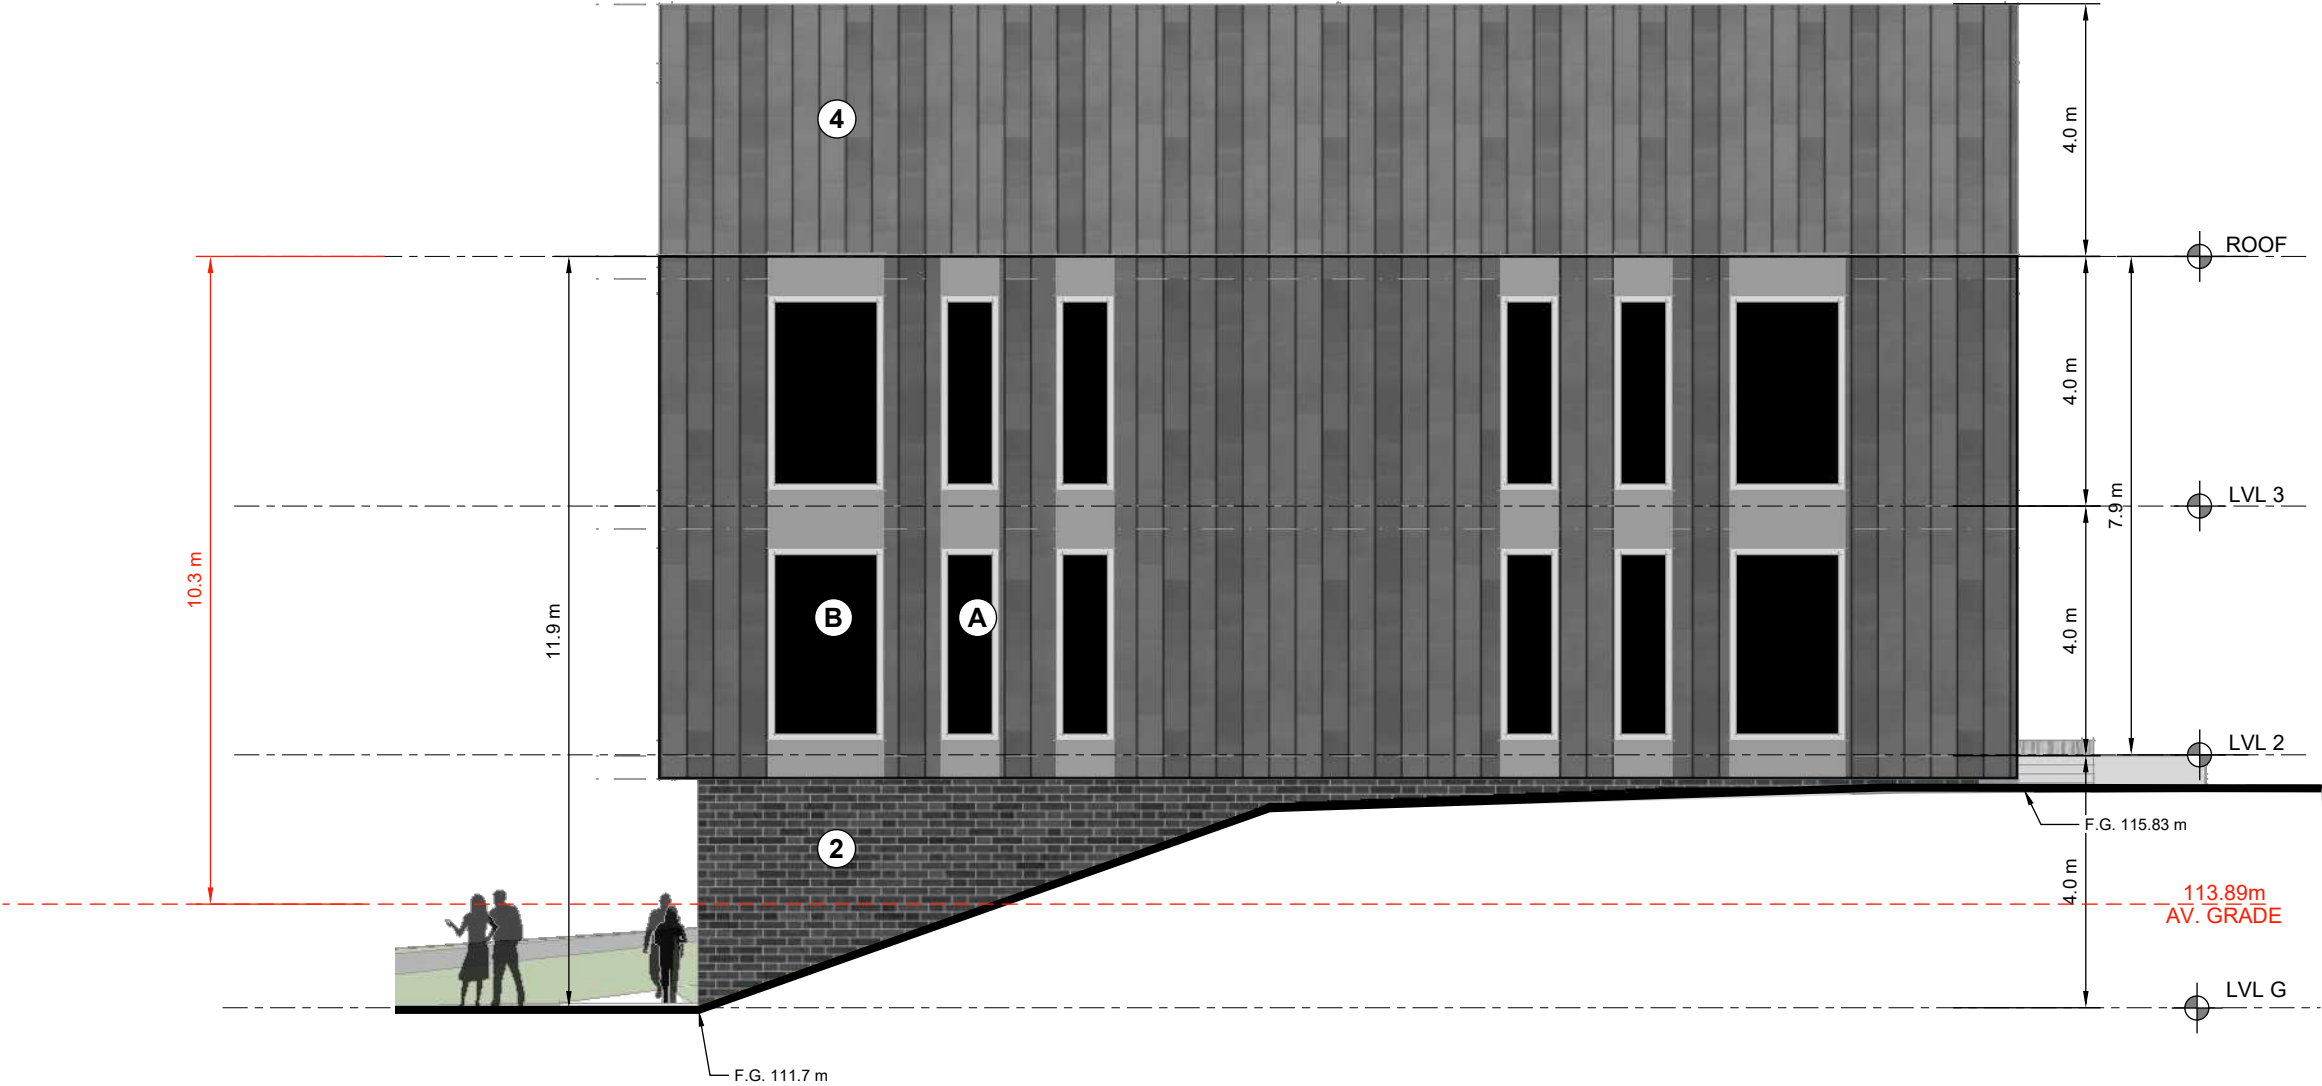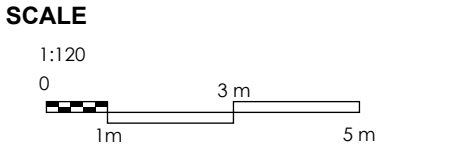

EXTERIOR MATERIALS LEGEND	
1.1	PRE-ENGINEERED CLADDING TYPE 1
1.2	PRE-ENGINEERED CLADDING TYPE 2
1.3	PRE-ENGINEERED CLADDING TYPE 3
2	MASONRY VENEER CLADDING
3	STOREFRONT GLAZING
4	PRE-ENGINEERED ROOFING
5	PLANTER

WINDOWS LEGEND	
A	PVC WINDOW
B	PVC WINDOW
C	ALUMINUM WINDOW

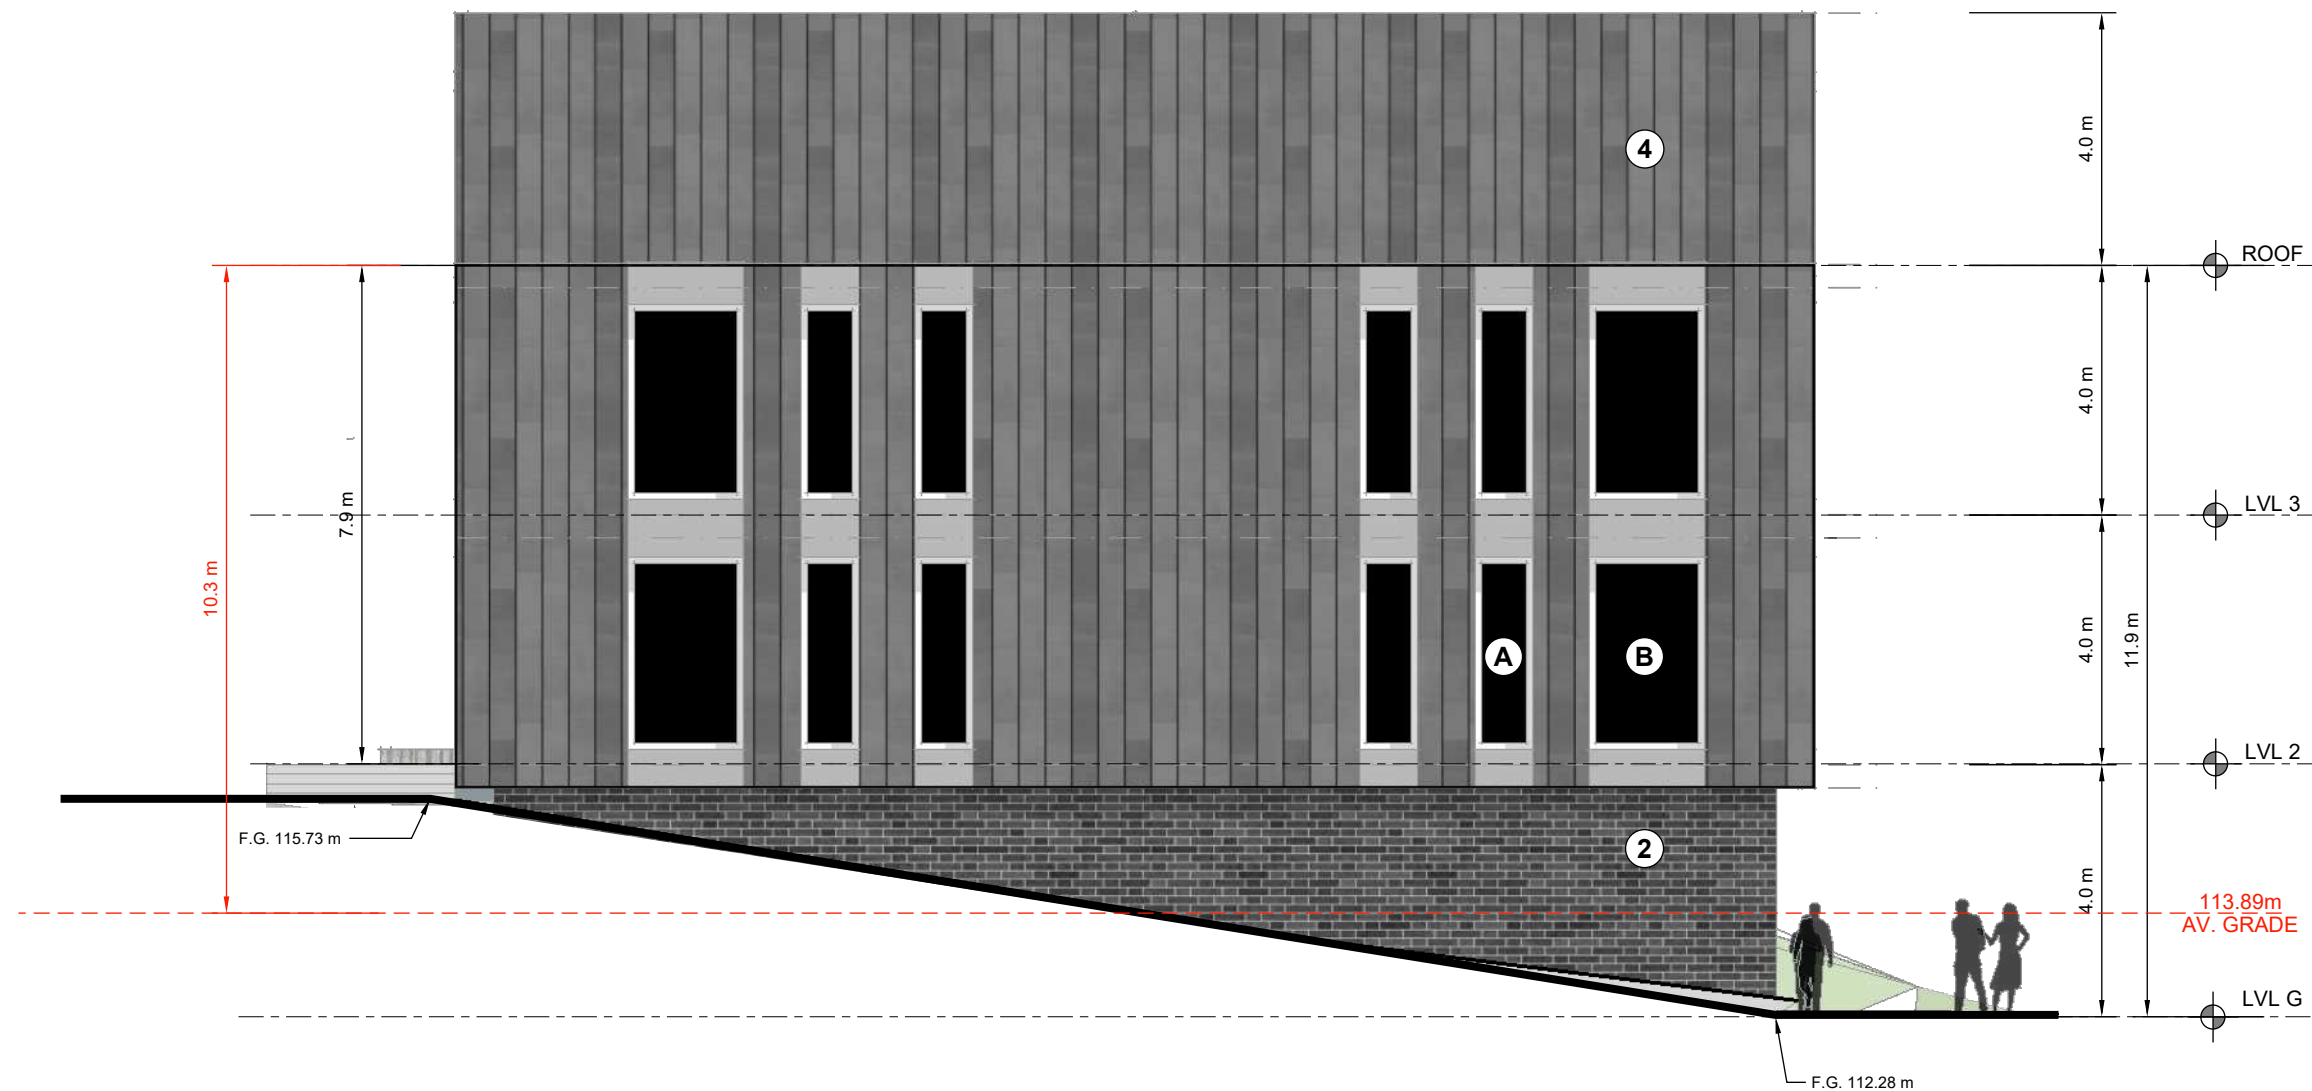


NOTES

- SITE SUBJECT TO SURVEY. PROPERTY LINES AND TOPOGRAPHIC FEATURES ARE APPROXIMATE ONLY


SCALE

1:120

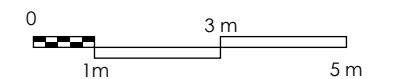

WINDOWS LEGEND	
A	PVC WINDOW
B	PVC WINDOW
C	ALUMINUM WINDOW
D	PATIO DOOR


EXTERIOR MATERIALS LEGEND	
1.1	PRE-ENGINEERED CLADDING TYPE 1
1.2	PRE-ENGINEERED CLADDING TYPE 2
1.3	PRE-ENGINEERED CLADDING TYPE 3
2	MASONRY VENEER CLADDING
3	CURTAIN WALL GLAZING
4	PRE-ENGINEERED ROOFING
5	ARCHITECTURAL CONCRETE
6	RETAINING ALUMINUM FRAMED GLASS DOOR

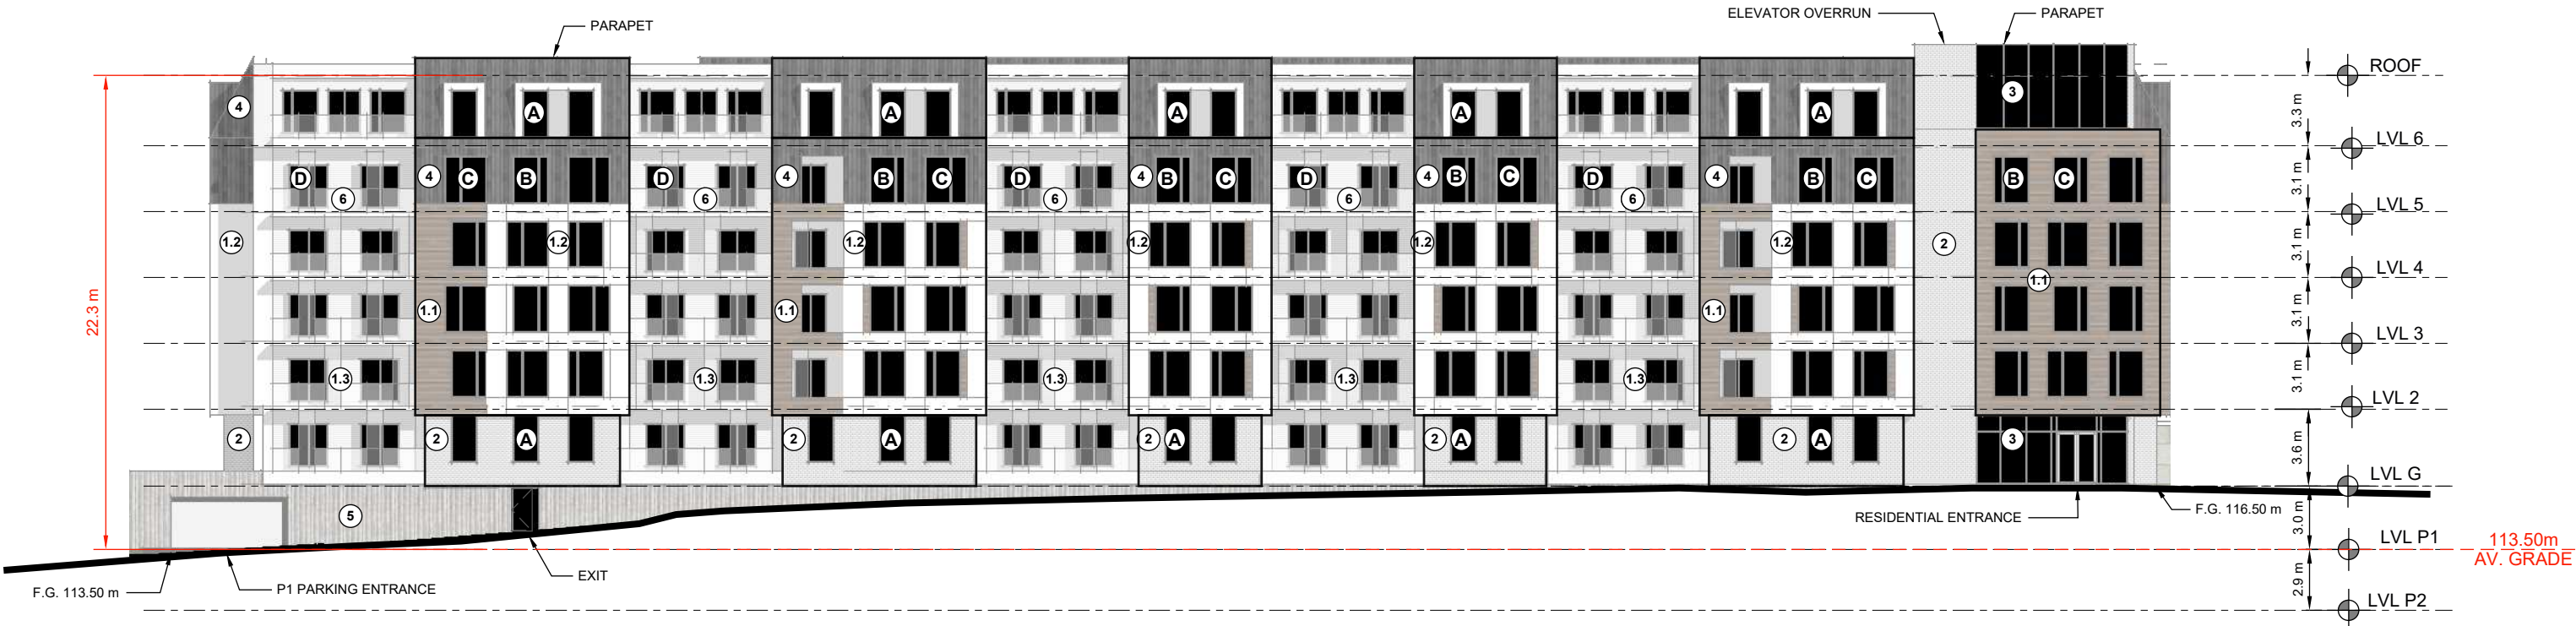

NOTES

- SITE SUBJECT TO SURVEY. PROPERTY LINES AND TOPOGRAPHIC FEATURES ARE APPROXIMATE ONLY

SCALE

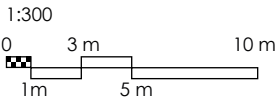

WINDOWS LEGEND	
A	PVC WINDOW
B	PVC WINDOW
C	ALUMINUM WINDOW
D	PATIO DOOR


EXTERIOR MATERIALS LEGEND	
1.1	PRE-ENGINEERED CLADDING TYPE 1
1.2	PRE-ENGINEERED CLADDING TYPE 2
1.3	PRE-ENGINEERED CLADDING TYPE 3
2	MASONRY VENEER CLADDING
3	CURTAIN WALL GLAZING
4	PRE-ENGINEERED ROOFING
5	ARCHITECTURAL CONCRETE
6	RETAINING ALUMINUM FRAMED GLASS DOOR



NOTES



- SITE SUBJECT TO SURVEY. PROPERTY LINES AND TOPOGRAPHIC FEATURES ARE APPROXIMATE ONLY

SCALE

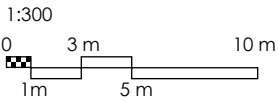

WINDOWS LEGEND	
A	PVC WINDOW
B	PVC WINDOW
C	ALUMINUM WINDOW
D	PATIO DOOR

EXTERIOR MATERIALS LEGEND	
1.1	PRE-ENGINEERED CLADDING TYPE 1
1.2	PRE-ENGINEERED CLADDING TYPE 2
1.3	PRE-ENGINEERED CLADDING TYPE 3
2	MASONRY VENEER CLADDING
3	CURTAIN WALL GLAZING
4	PRE-ENGINEERED ROOFING
5	ARCHITECTURAL CONCRETE
6	RETAINING ALUMINUM FRAMED GLASS DOOR

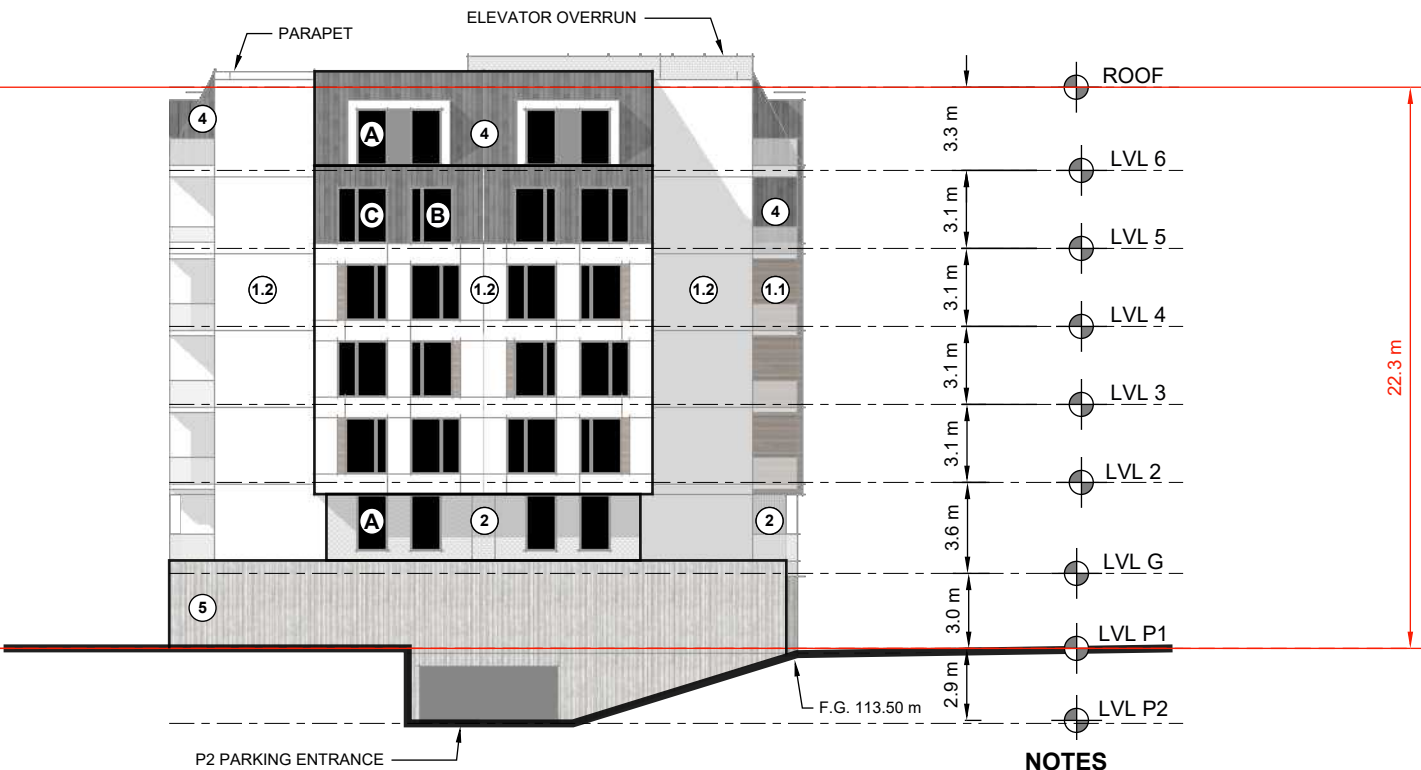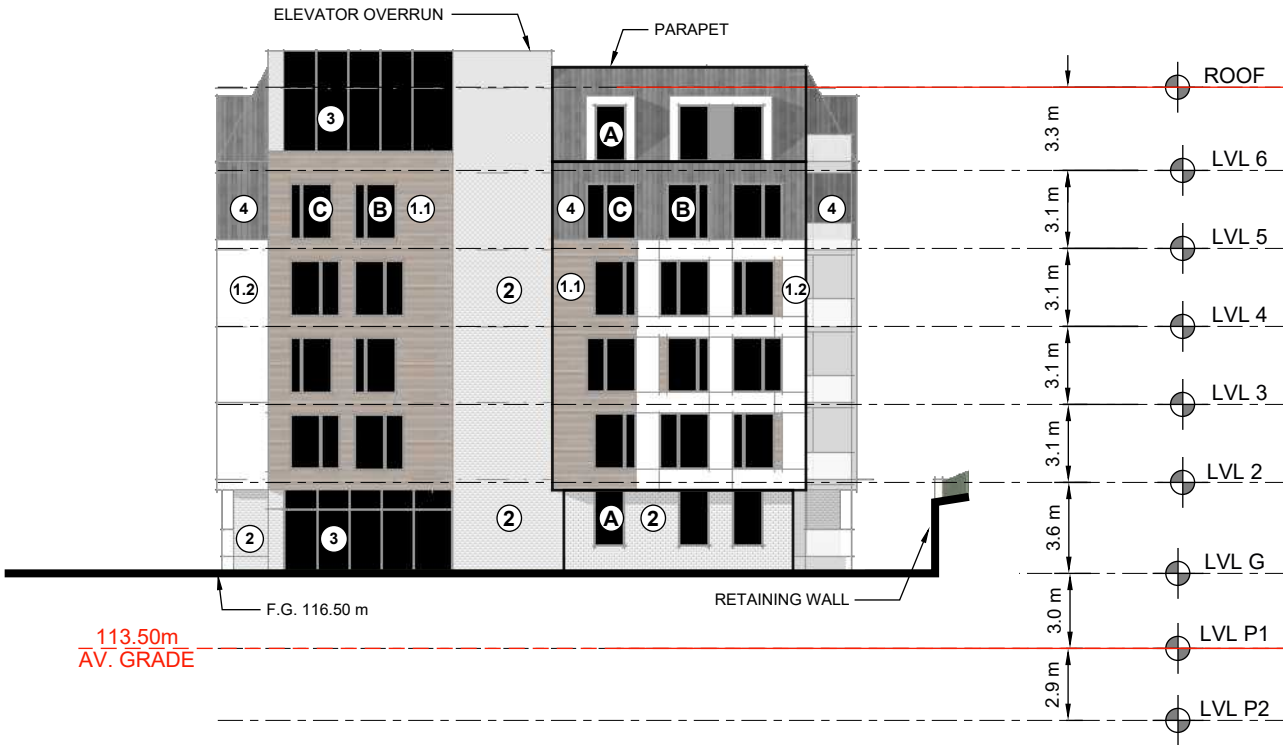

NOTES

- SITE SUBJECT TO SURVEY. PROPERTY LINES AND TOPOGRAPHIC FEATURES ARE APPROXIMATE ONLY

SCALE

