


ADDITION TO
HINDU TEMPLE
6421 CORK STREET
HALIFAX, NS



SITE PLAN


15/07/25

1
OF
4

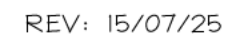


SITE PLAN

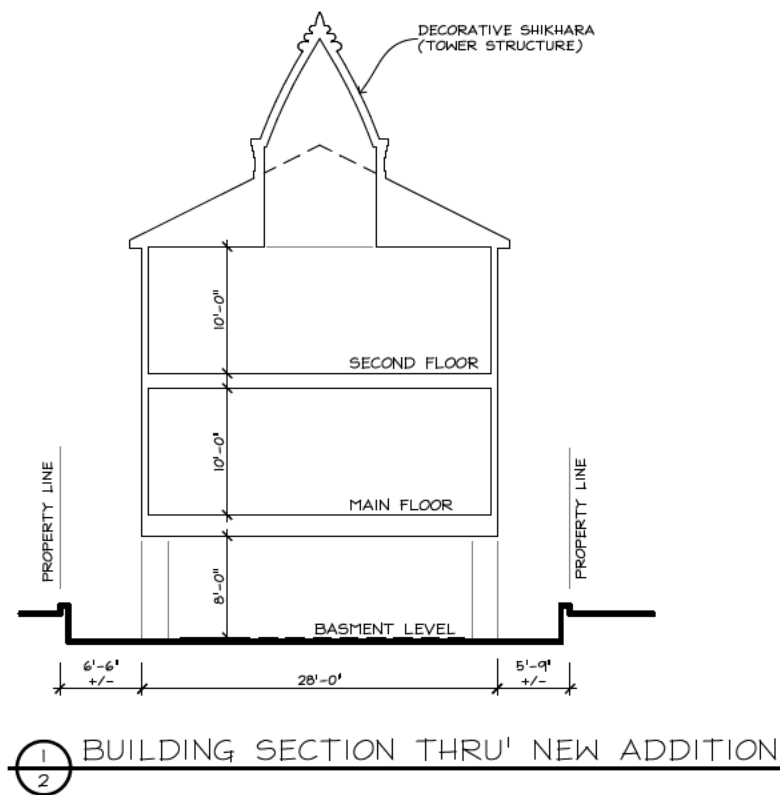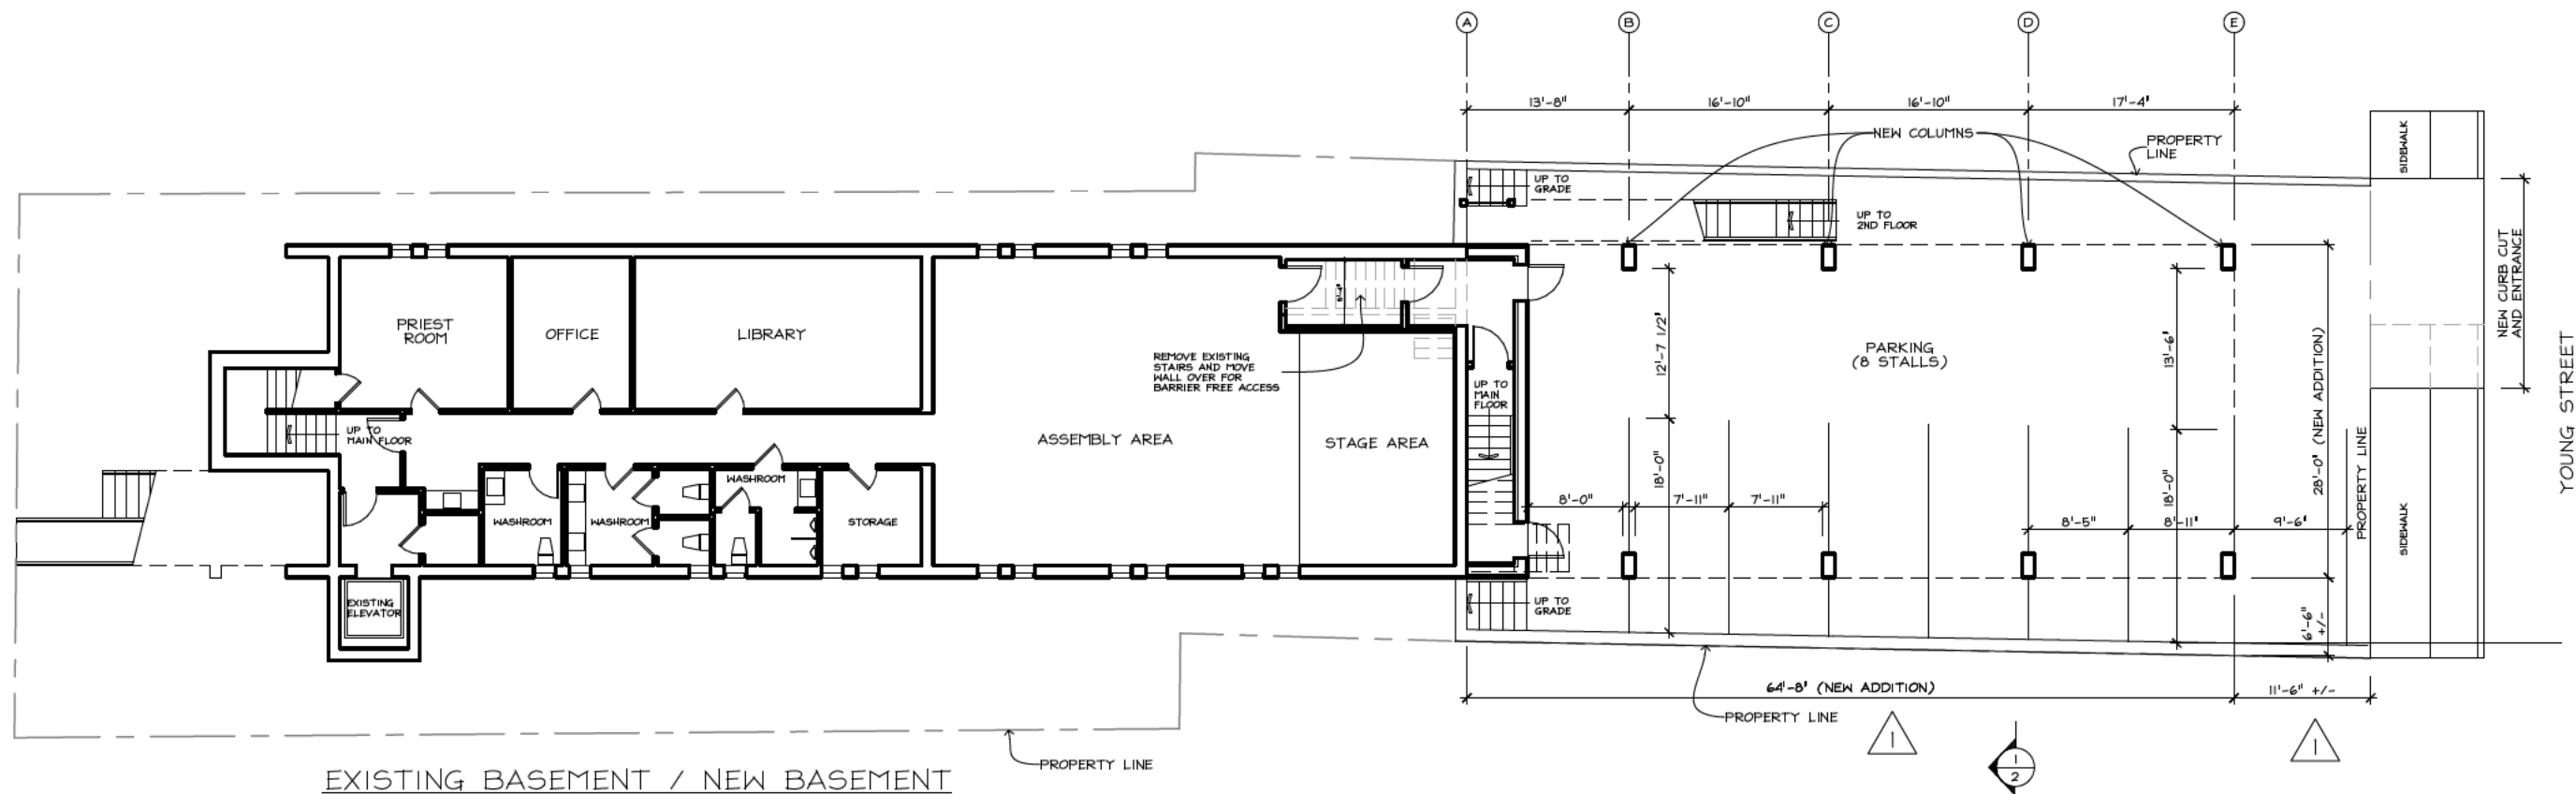

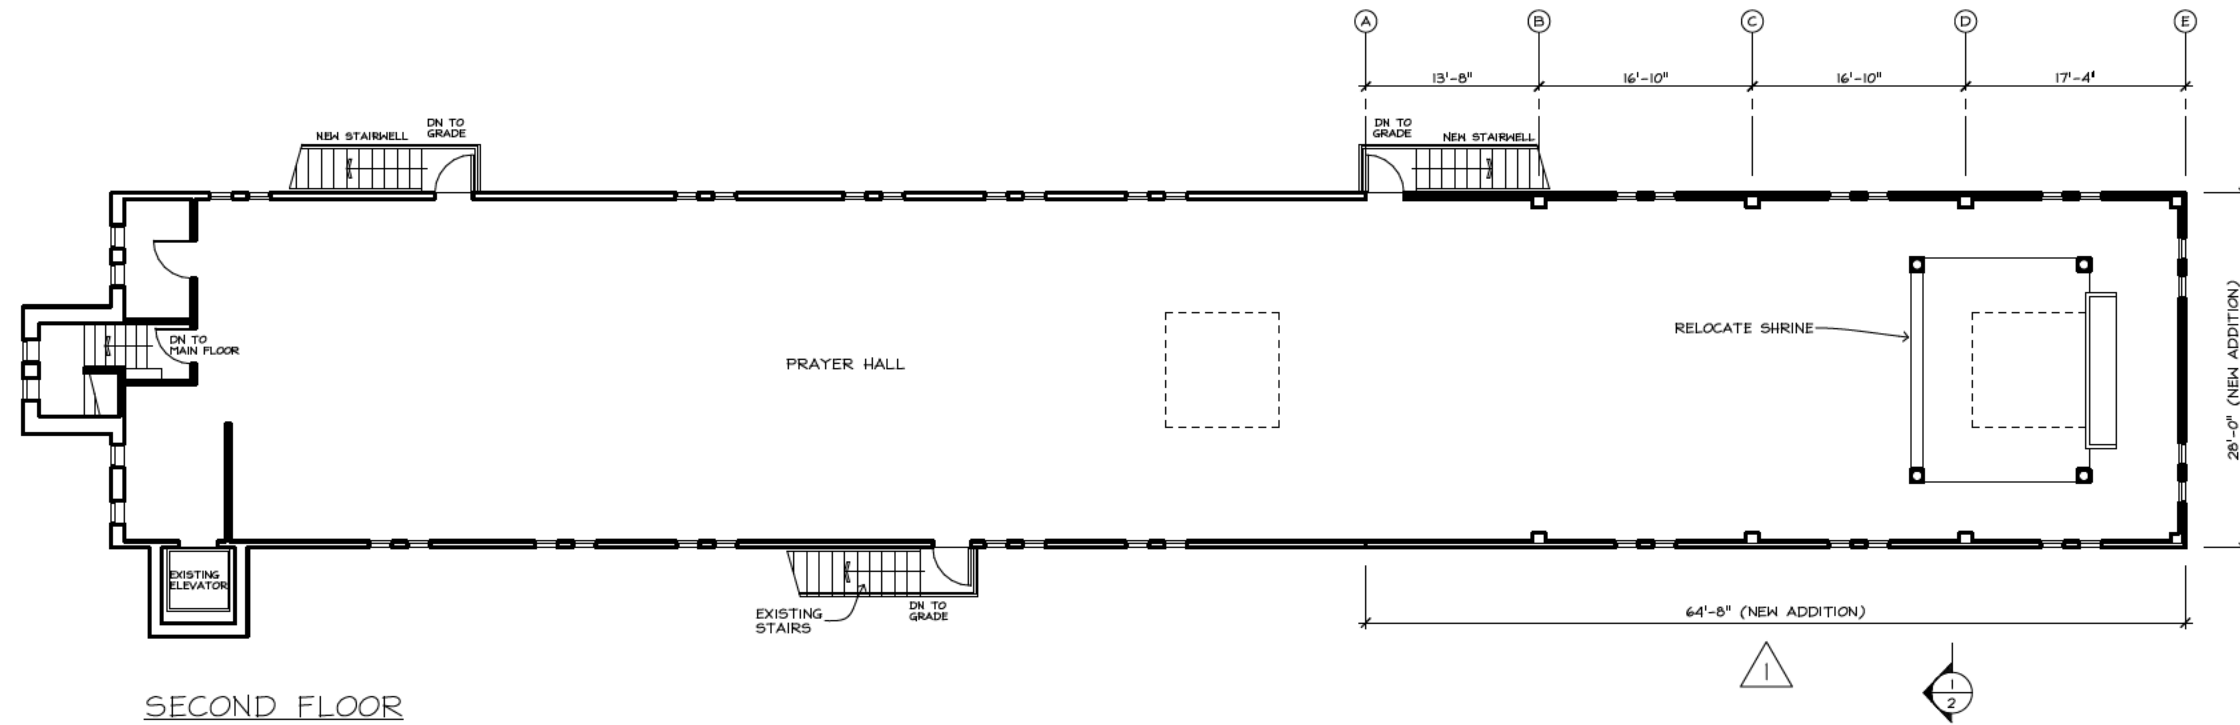

SECOND FLOOR

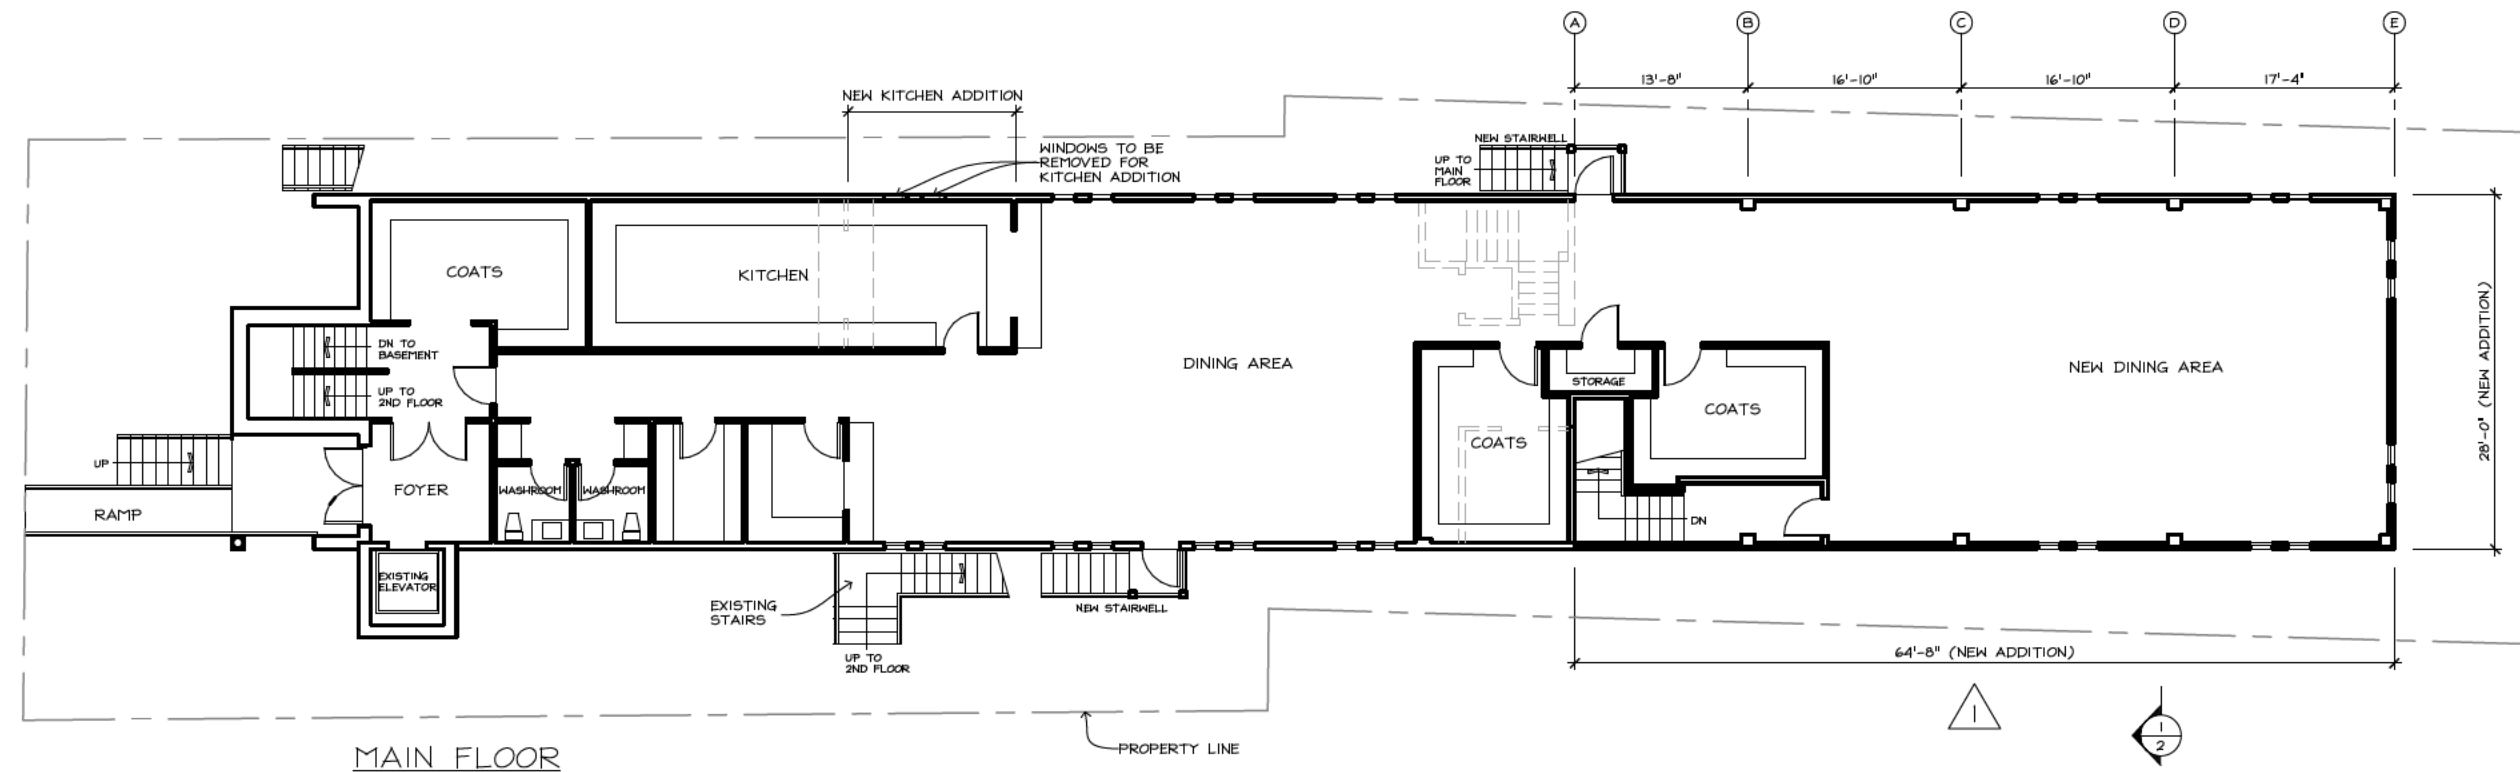


MAIN FLOOR

ADDITION TO
HINDU TEMPLE
6421 CORK STREET
HALIFAX, NS


ELEVATIONS

DATE
15/07/25

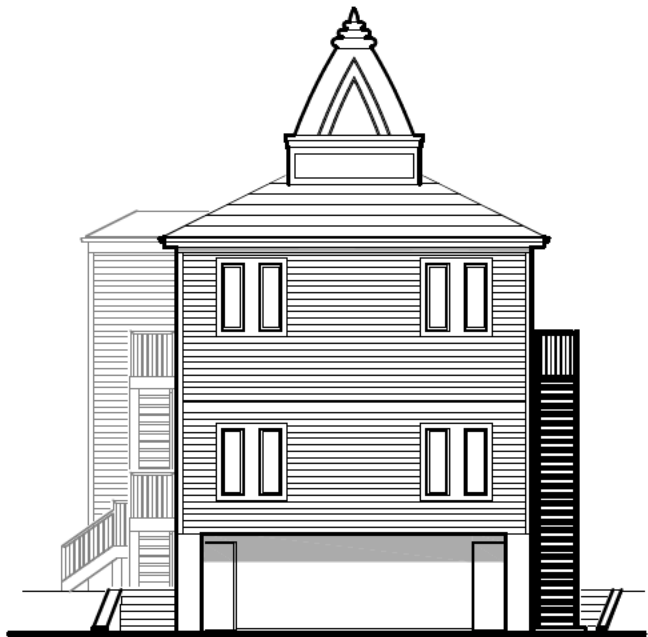

NORTH WEST ELEVATION - FACING YOUNG ST.

WINDOWS TO BE
REMOVED FOR
KITCHEN ADDITION

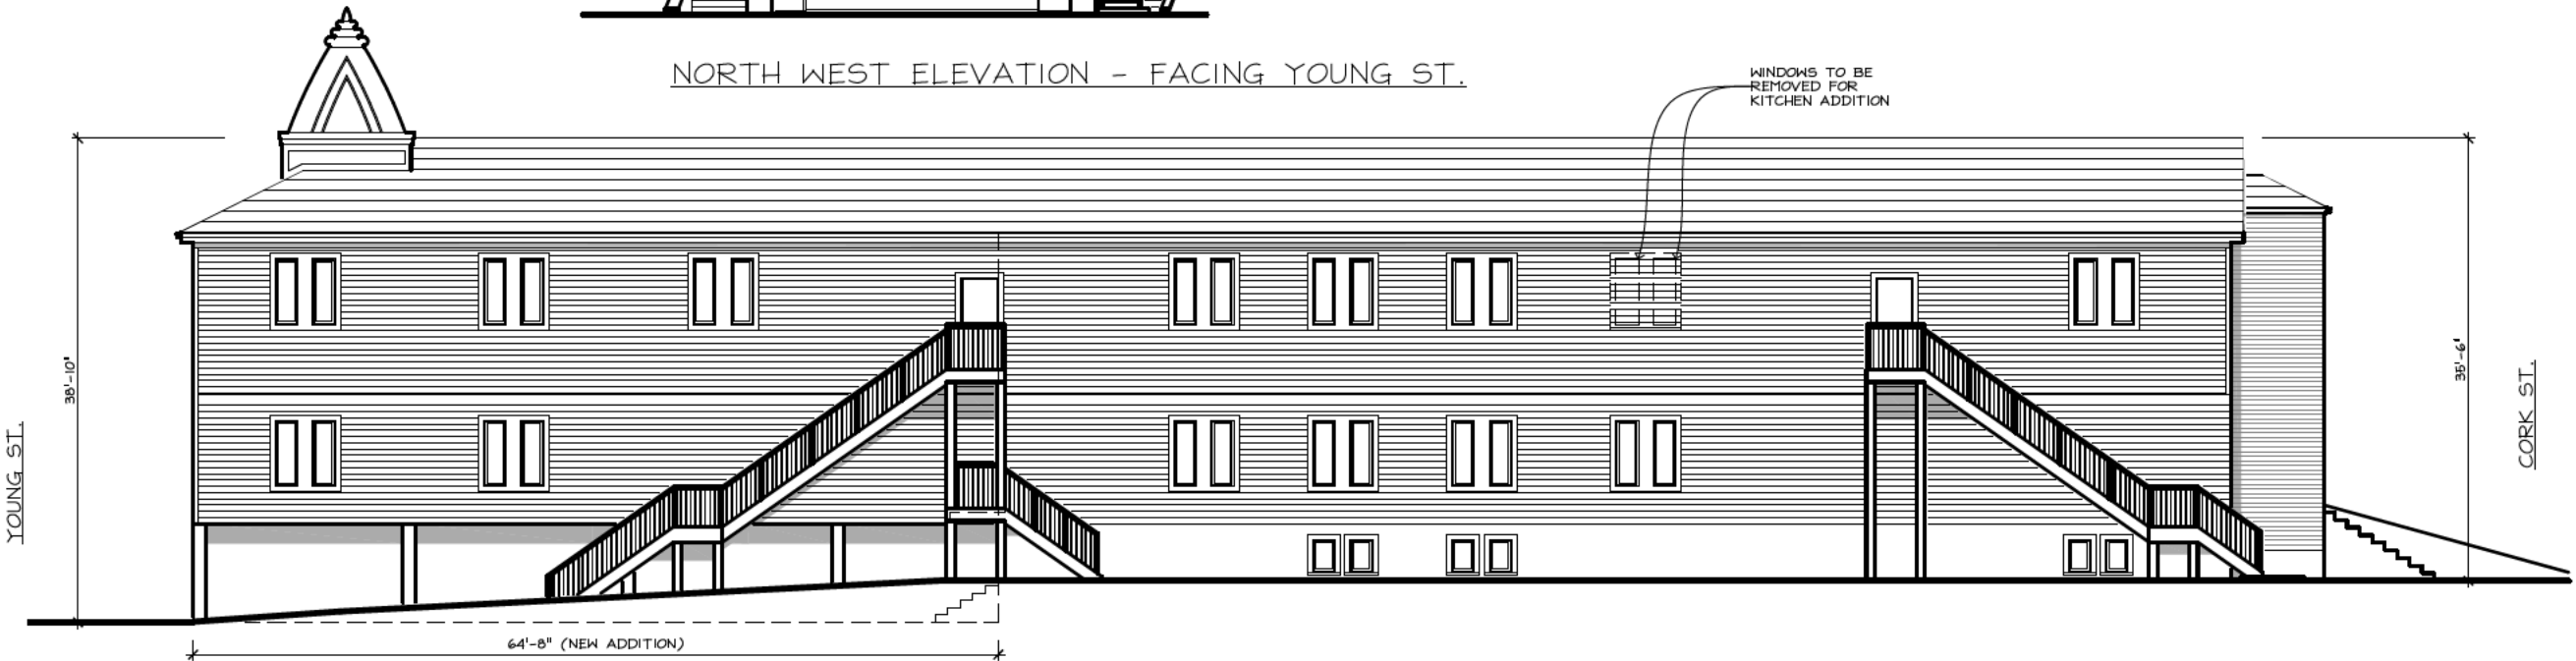

SOUTH WEST ELEVATION



NORTH EAST ELEVATION