


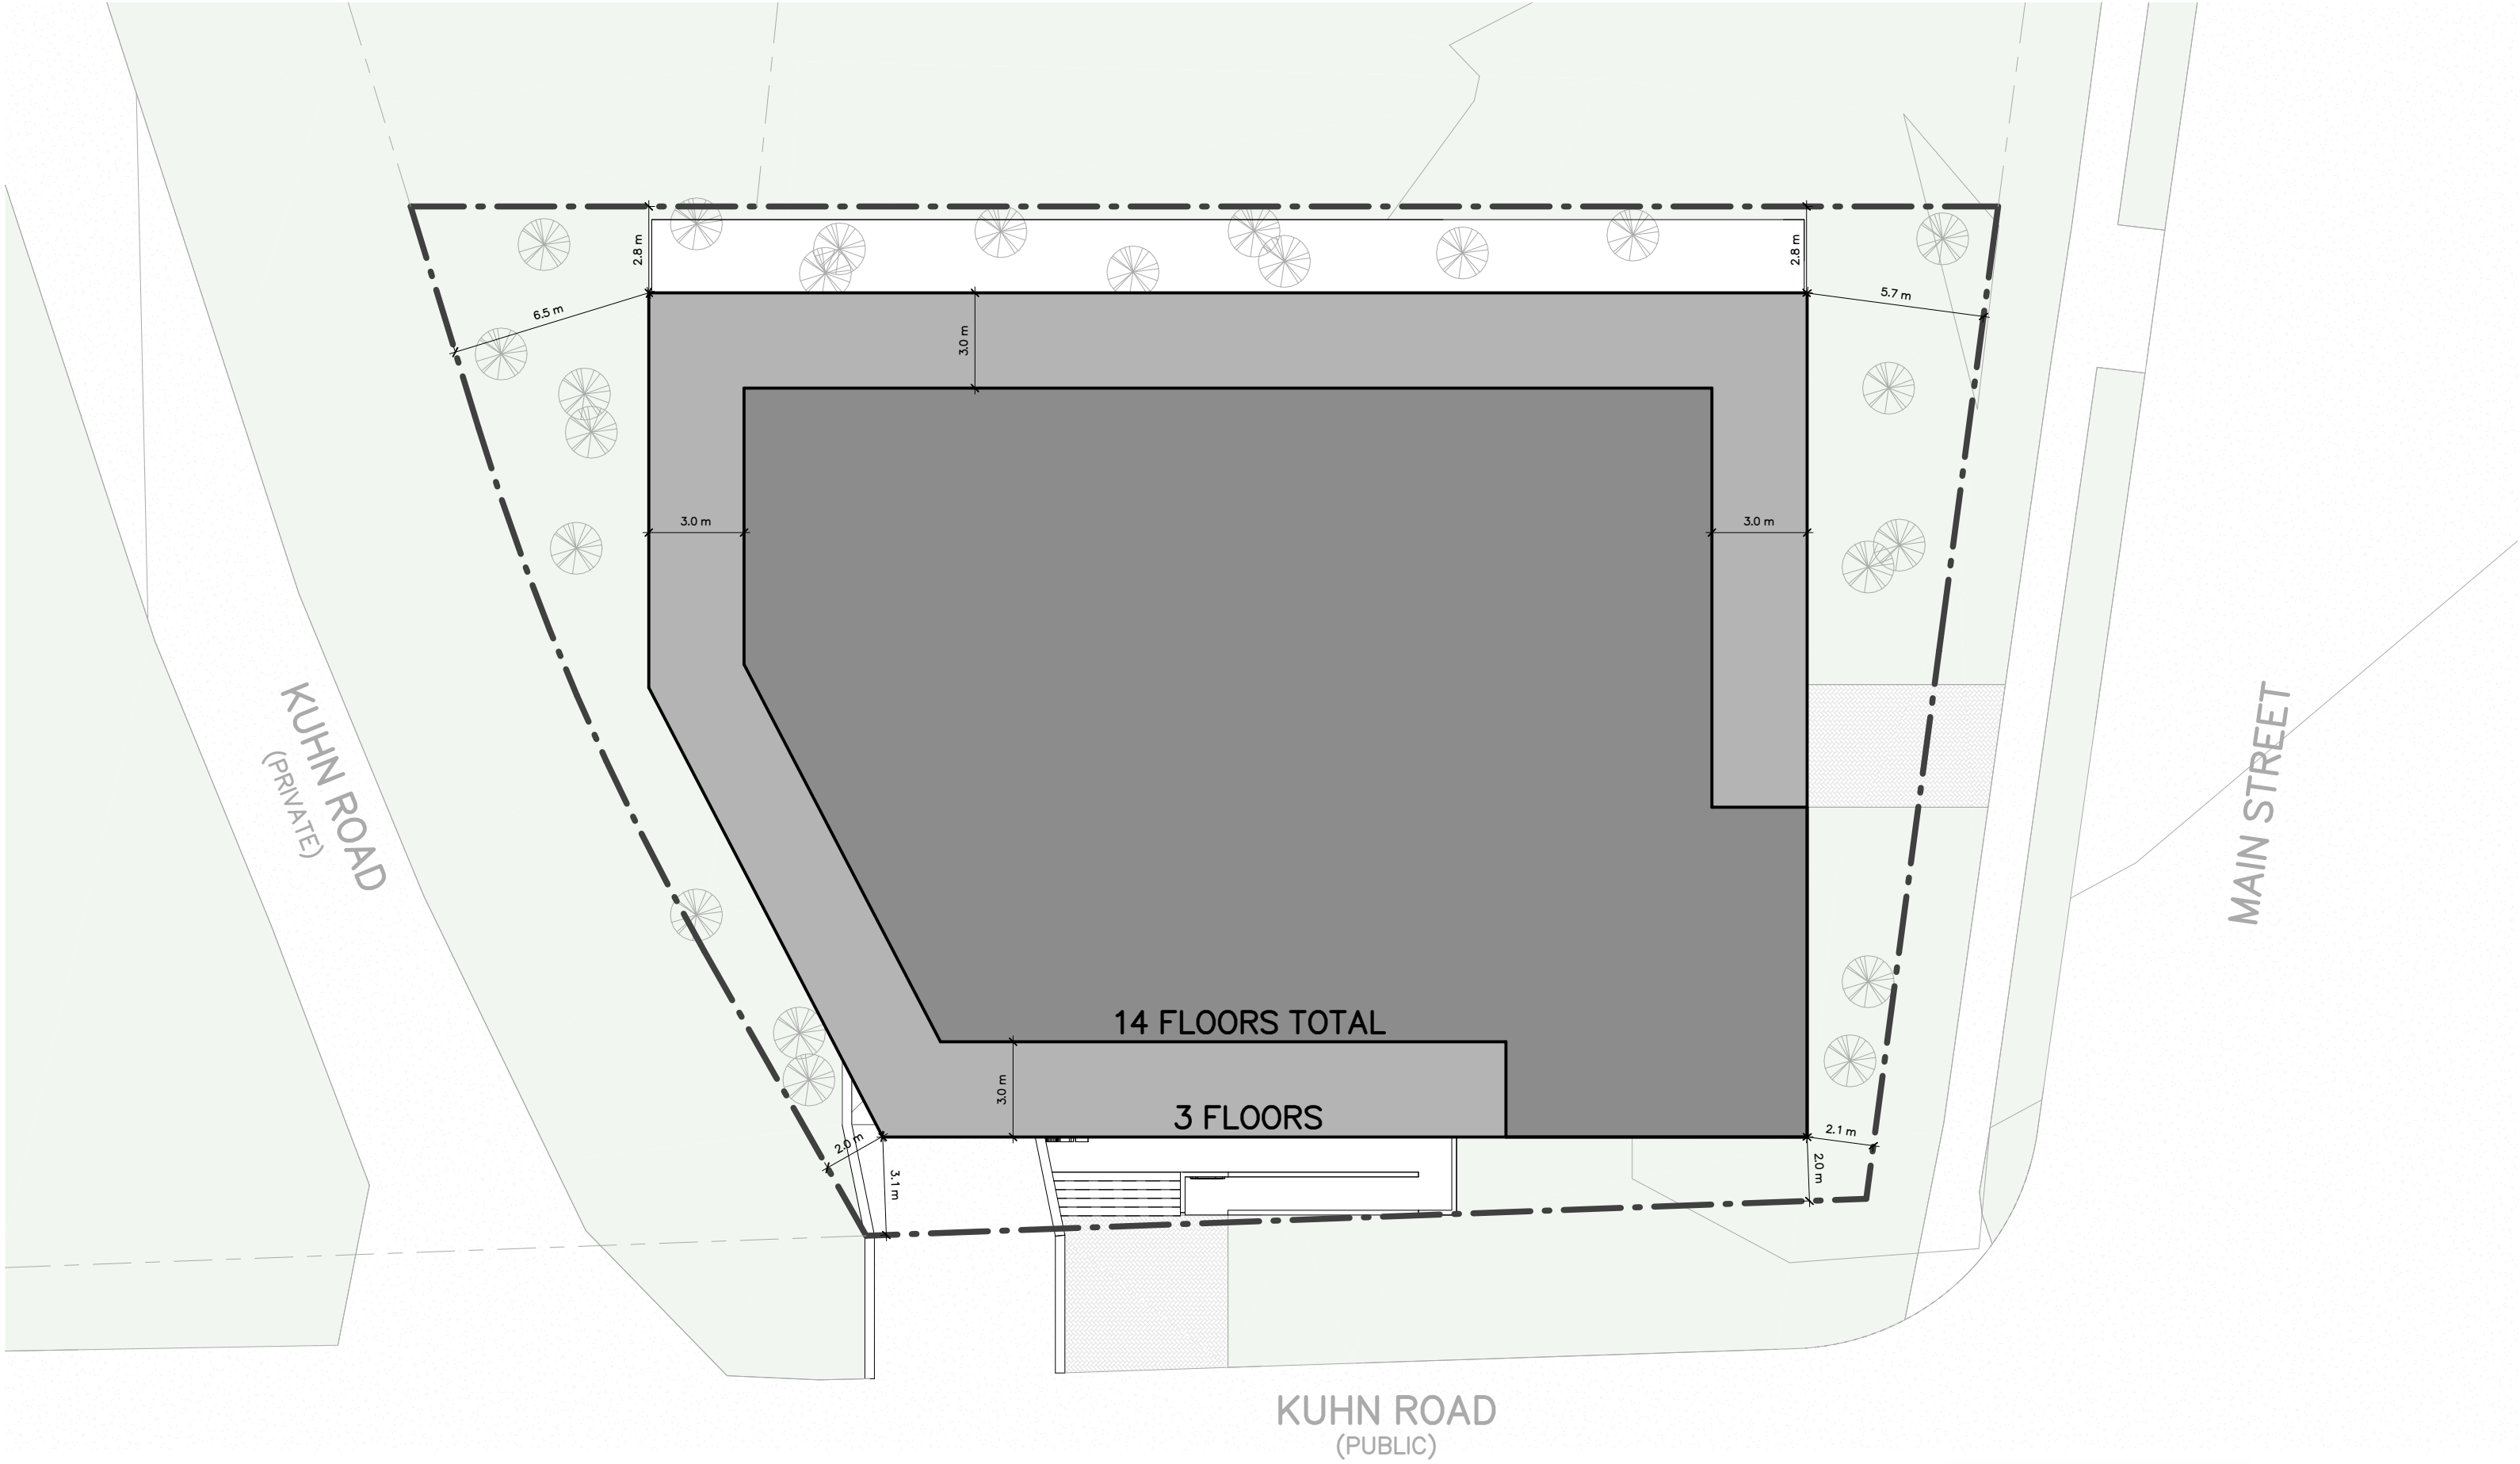

Unit Count

Level	Name	Count
Level 1	1 BDR	3
Level 1	2 BDR	1
		4
Level 2	1 BDR	11
Level 2	2 BDR	1
		12
Level 3	1 BDR	11
Level 3	2 BDR	1
		12
Level 4	1 BDR	5
Level 4	2 BDR	2
		7
Level 5	1 BDR	5
Level 5	2 BDR	2
		7
Level 6	1 BDR	5
Level 6	2 BDR	2
		7
Level 7	1 BDR	5
Level 7	2 BDR	2
		7
Level 8	1 BDR	5
Level 8	2 BDR	2
		7

Unit Count


Level	Name	Count
Level 9	1 BDR	5
Level 9	2 BDR	2
		7
Level 10	1 BDR	5
Level 10	2 BDR	2
		7
Level 11	1 BDR	5
Level 11	2 BDR	2
		7
Level 12	1 BDR	5
Level 12	2 BDR	2
		7
Level 13	1 BDR	5
Level 13	2 BDR	2
		7
Level 14	1 BDR	5
Level 14	2 BDR	2
		7
		105


Unit Mix


Name	Count	Percentage
1 BDR	80	76%
2 BDR	25	24%
	105	100%


Parking Schedule

Level	Count
Level P3	21
Level P2	19
Level P1	15
	55

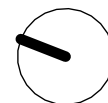

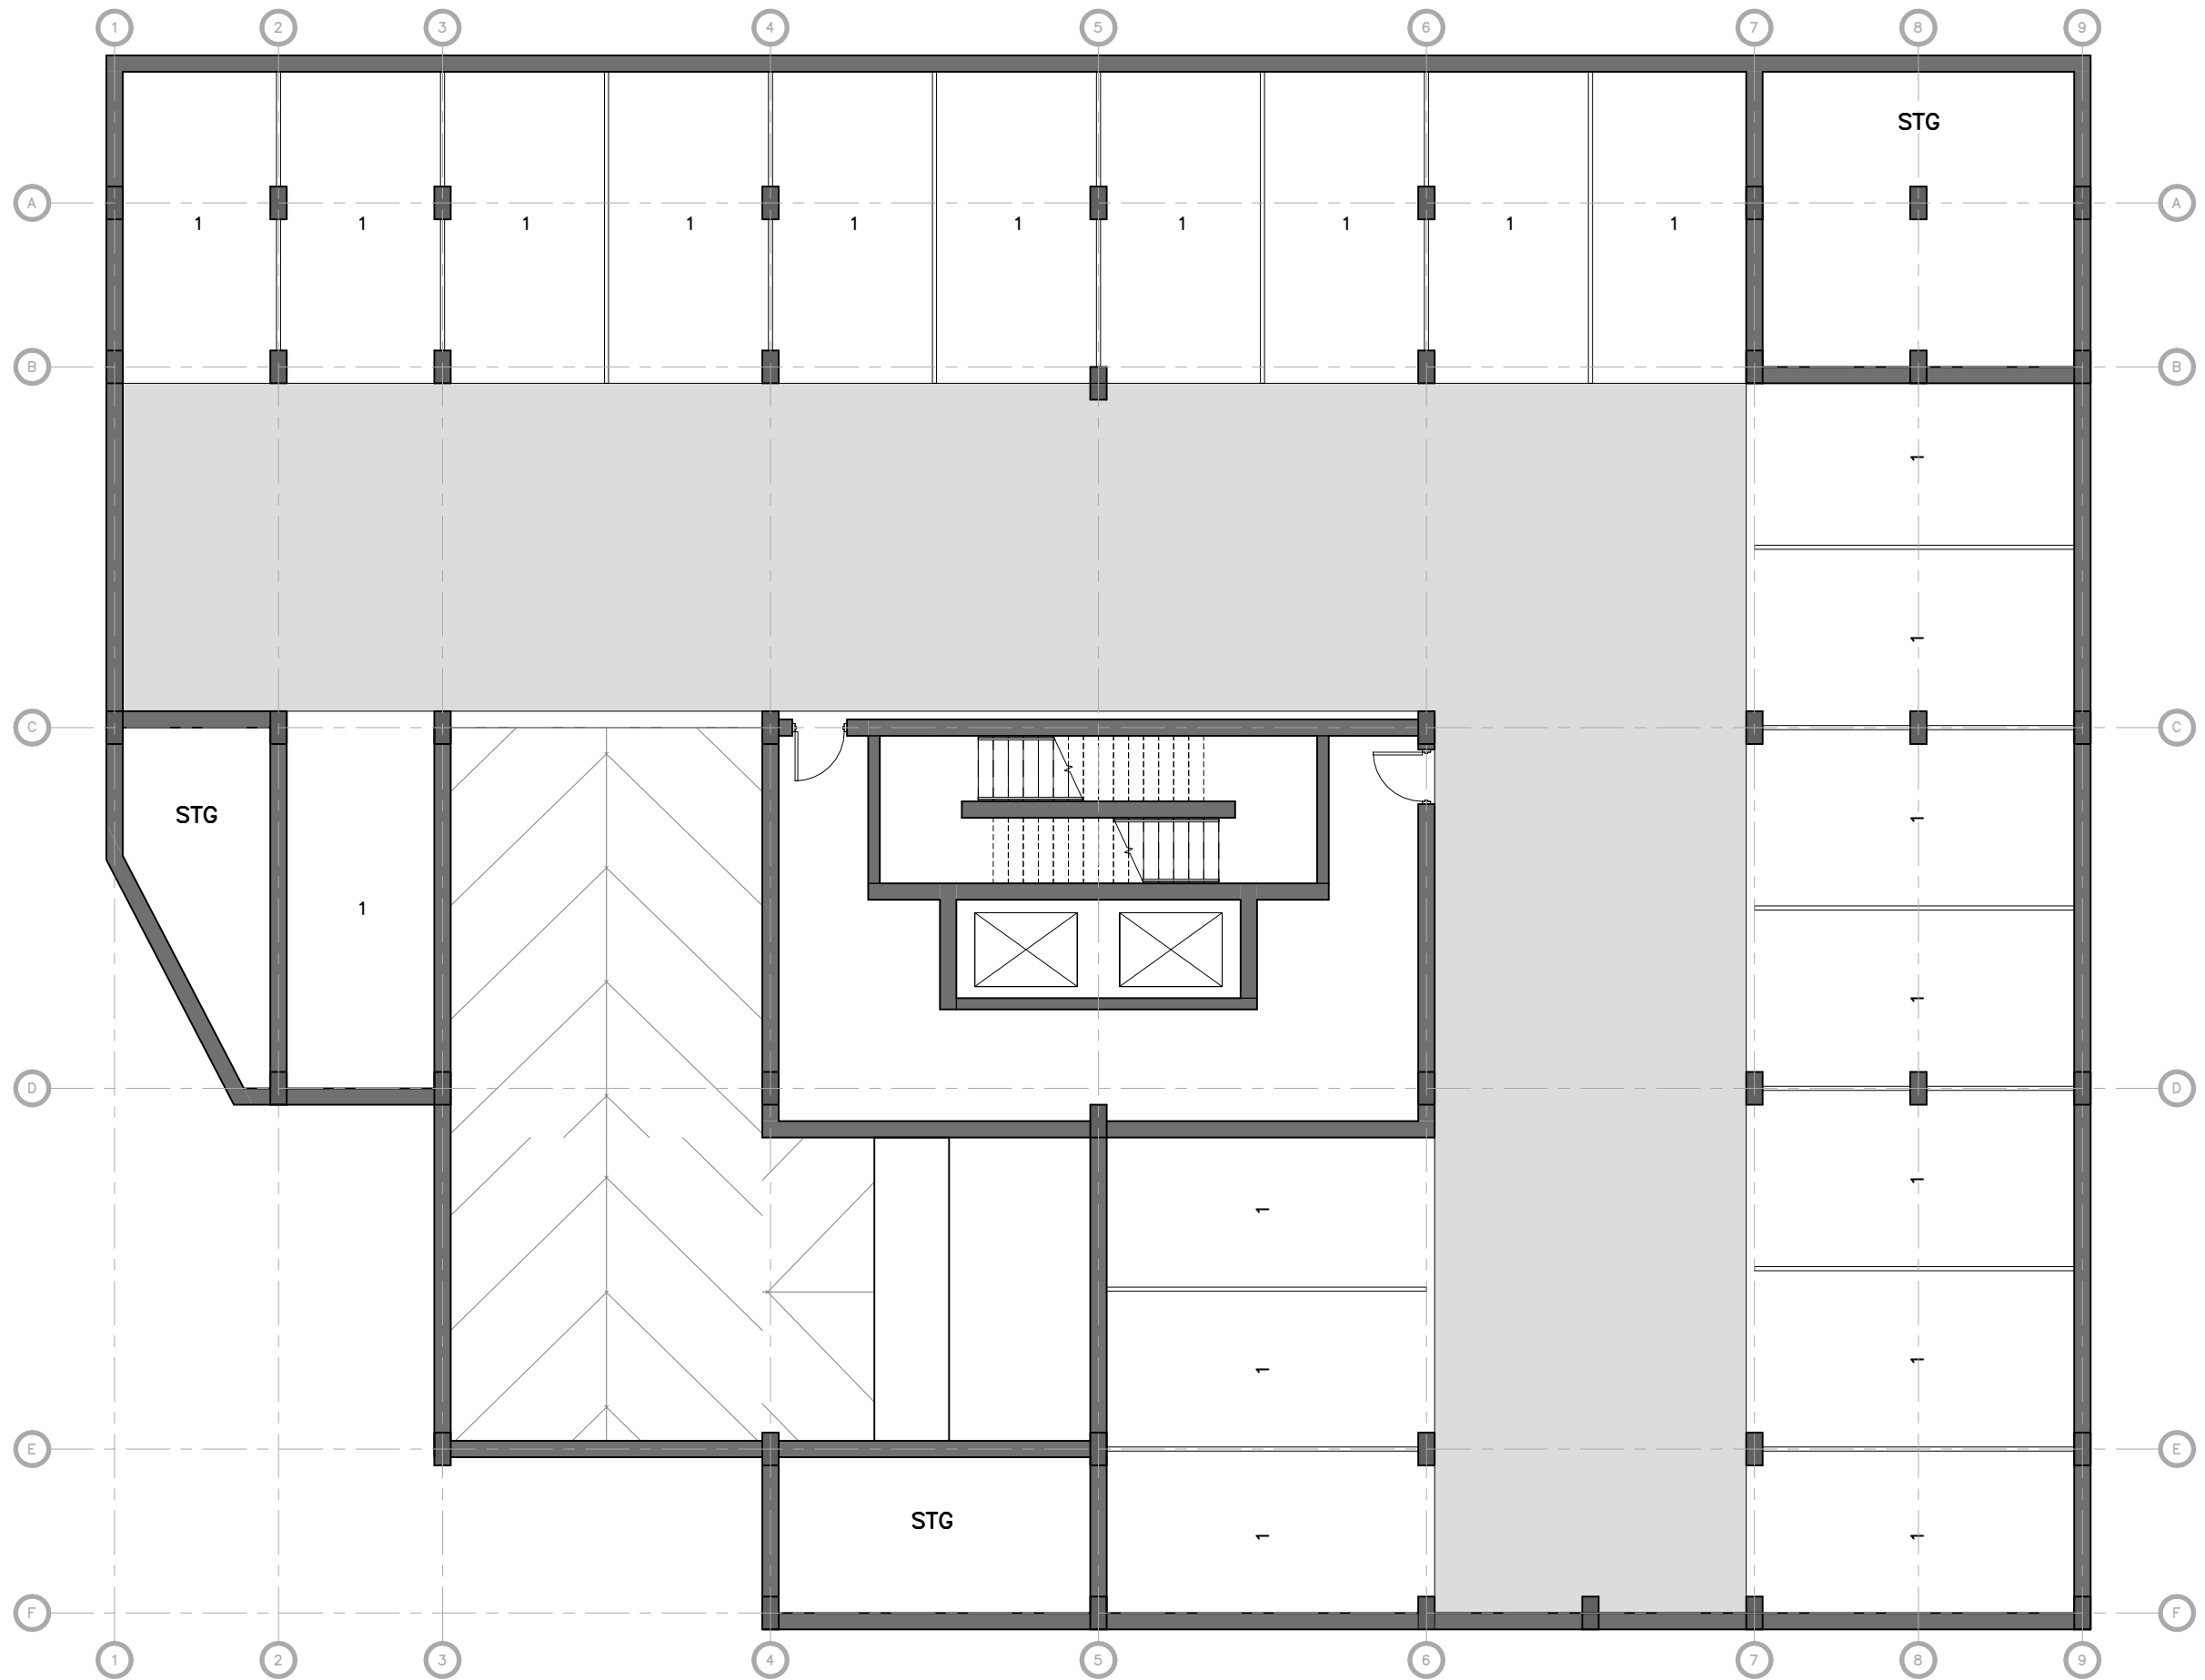

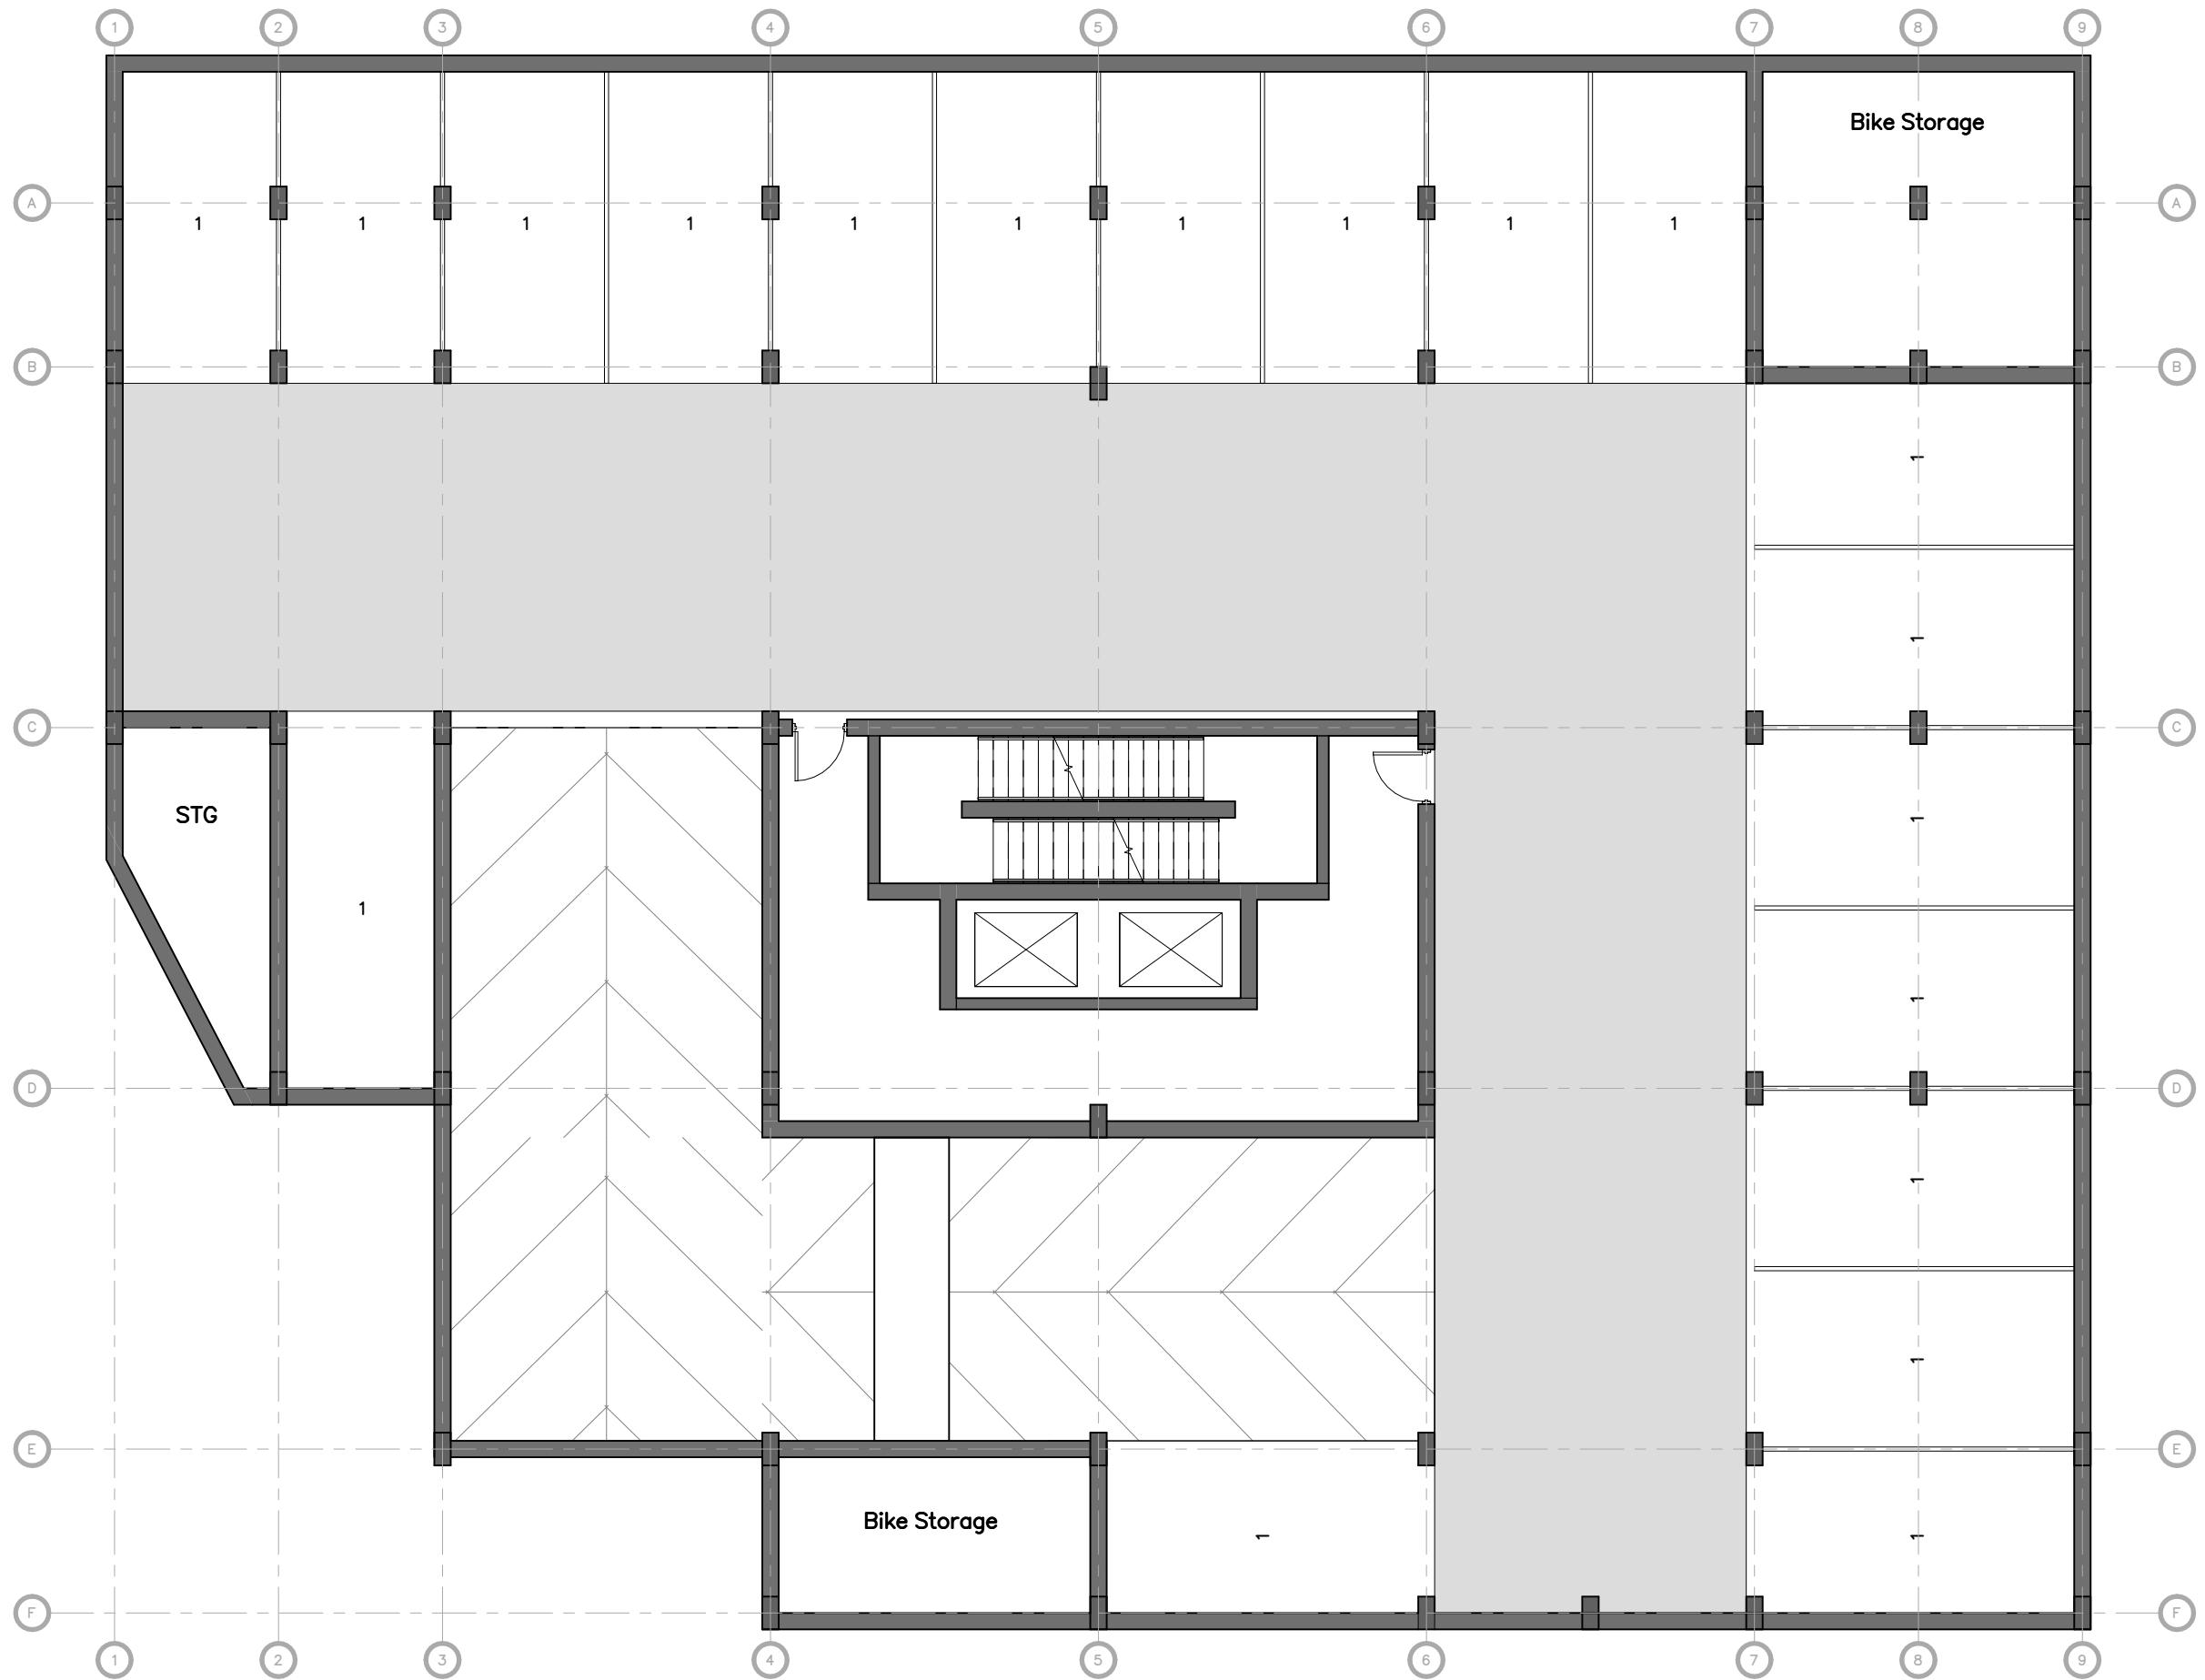

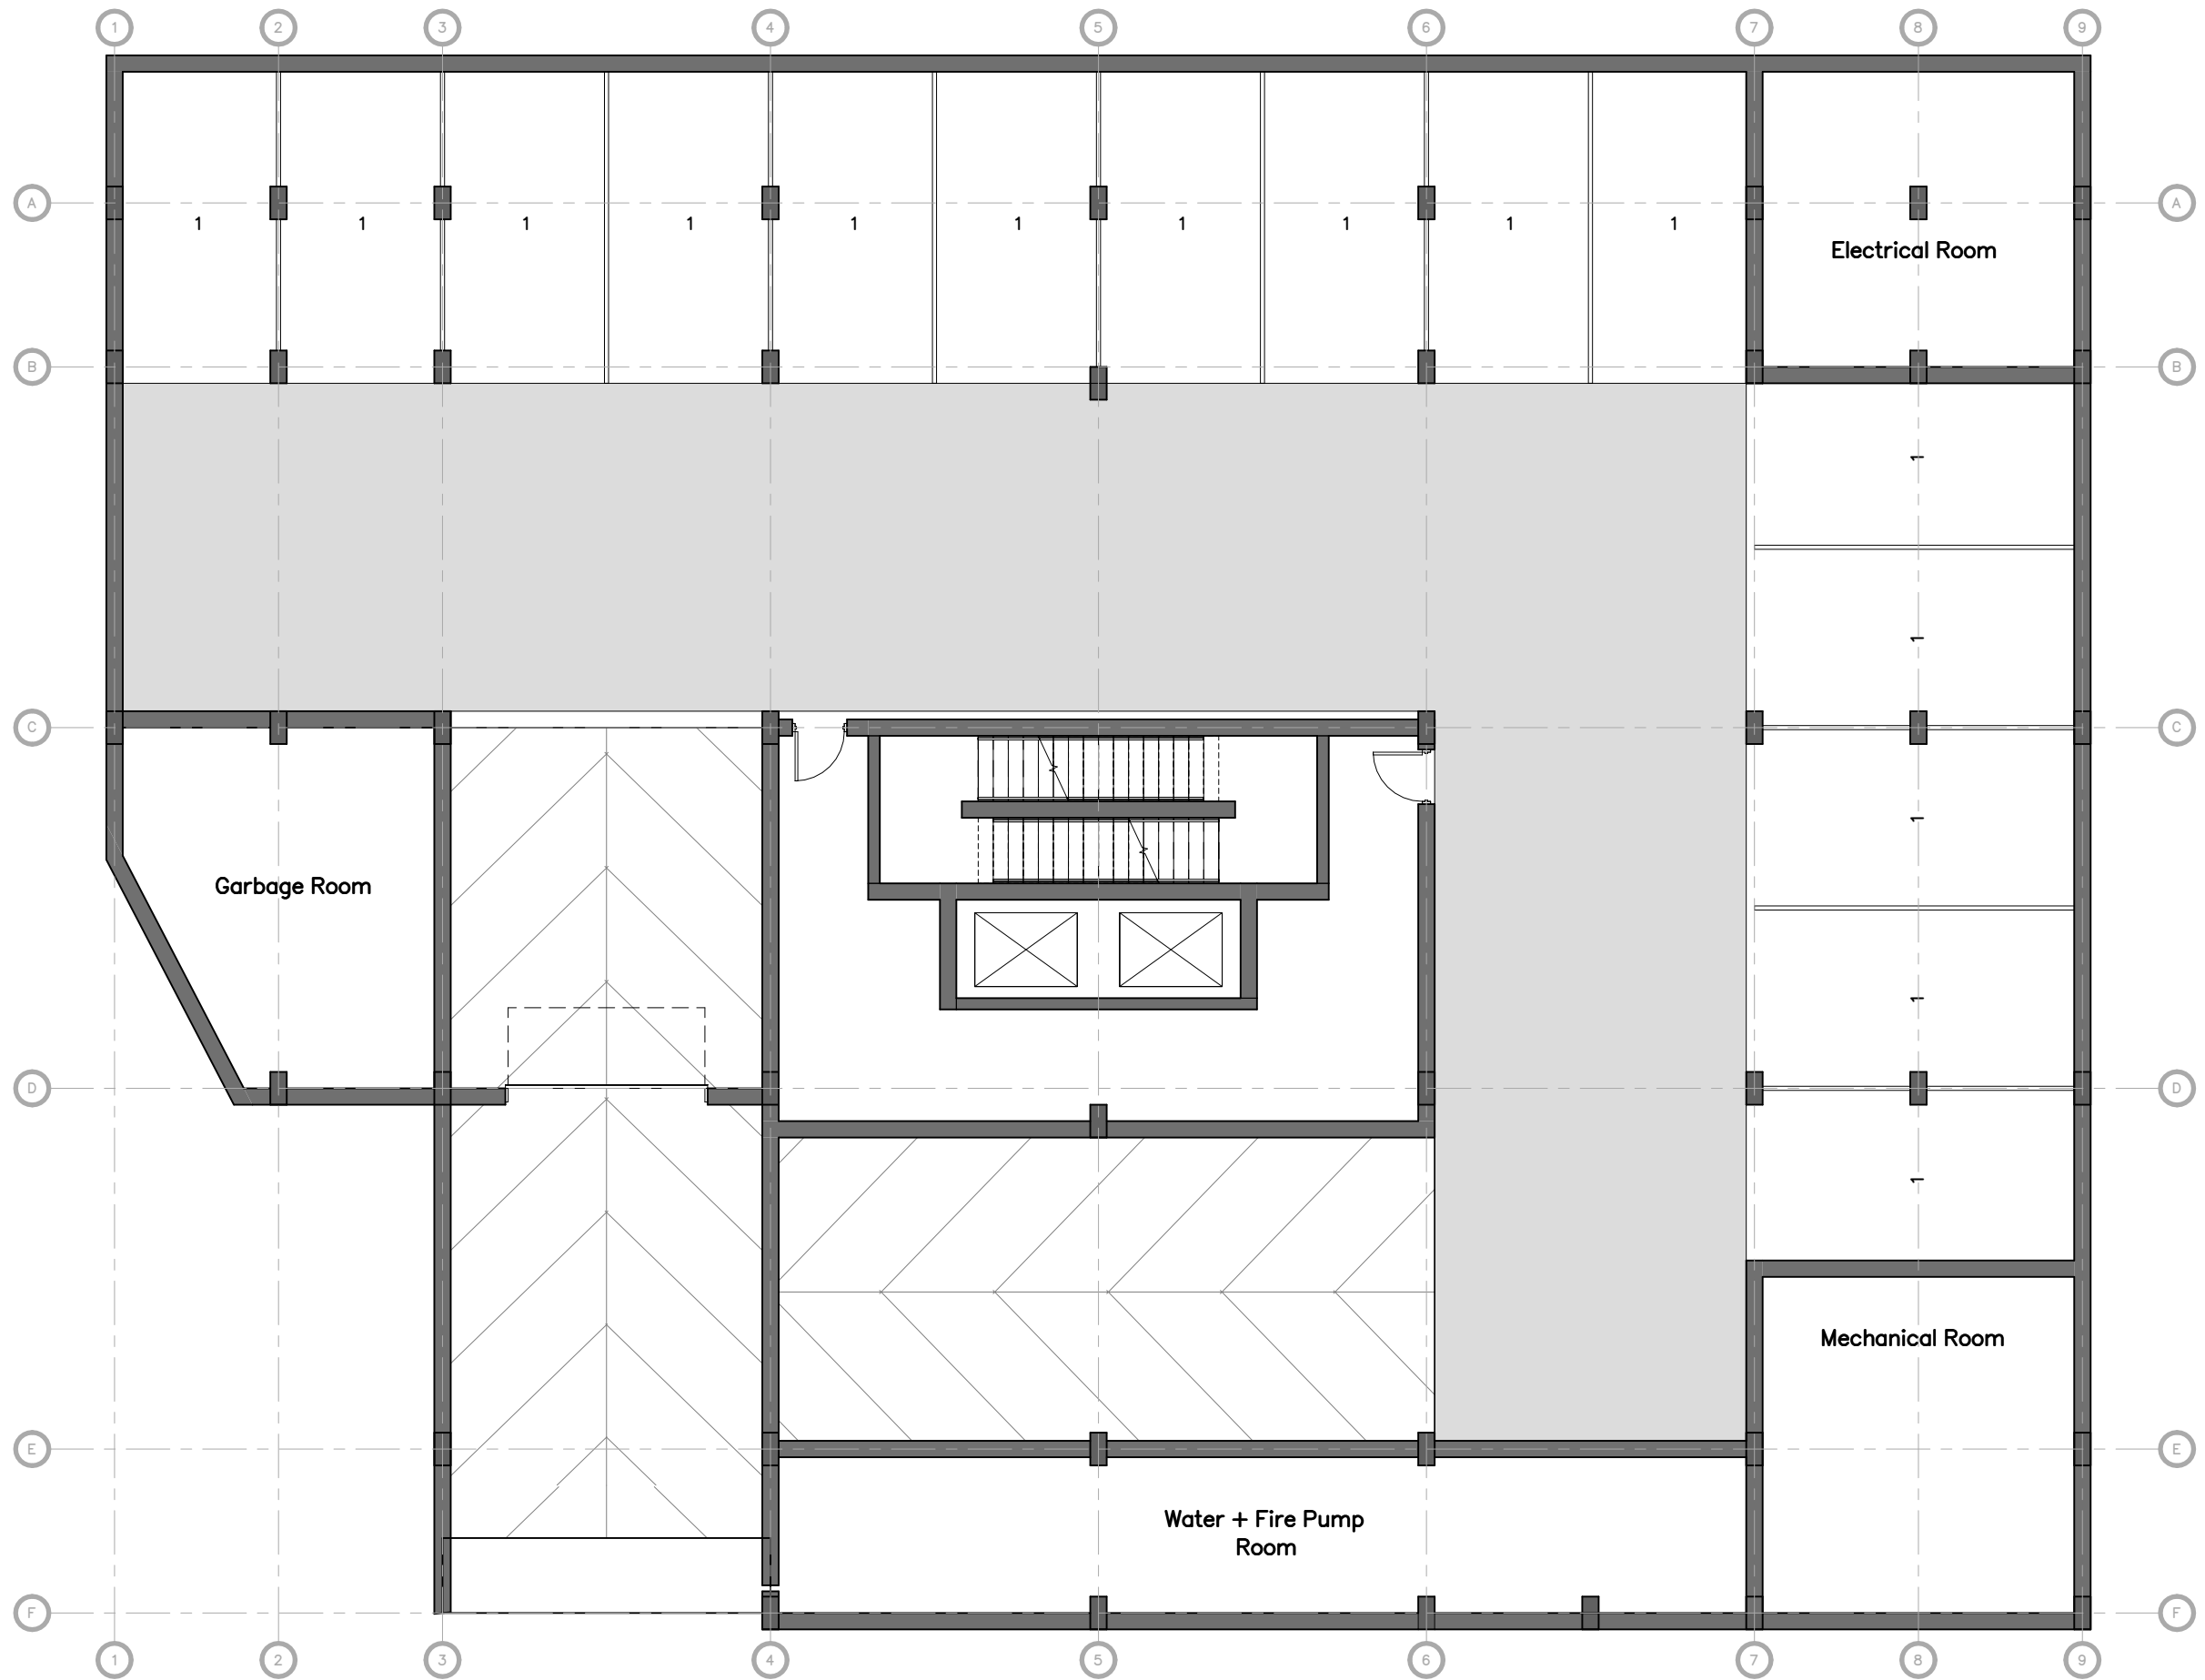




Kuhn Road
247 Main Street + 10 Kuhn Road, Dartmouth NS


Level 1

Project No: 2025-10
Scale: 3/32" = 1'-0"
Date: 2025-07-24
1:36:35 PM

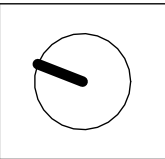

D6



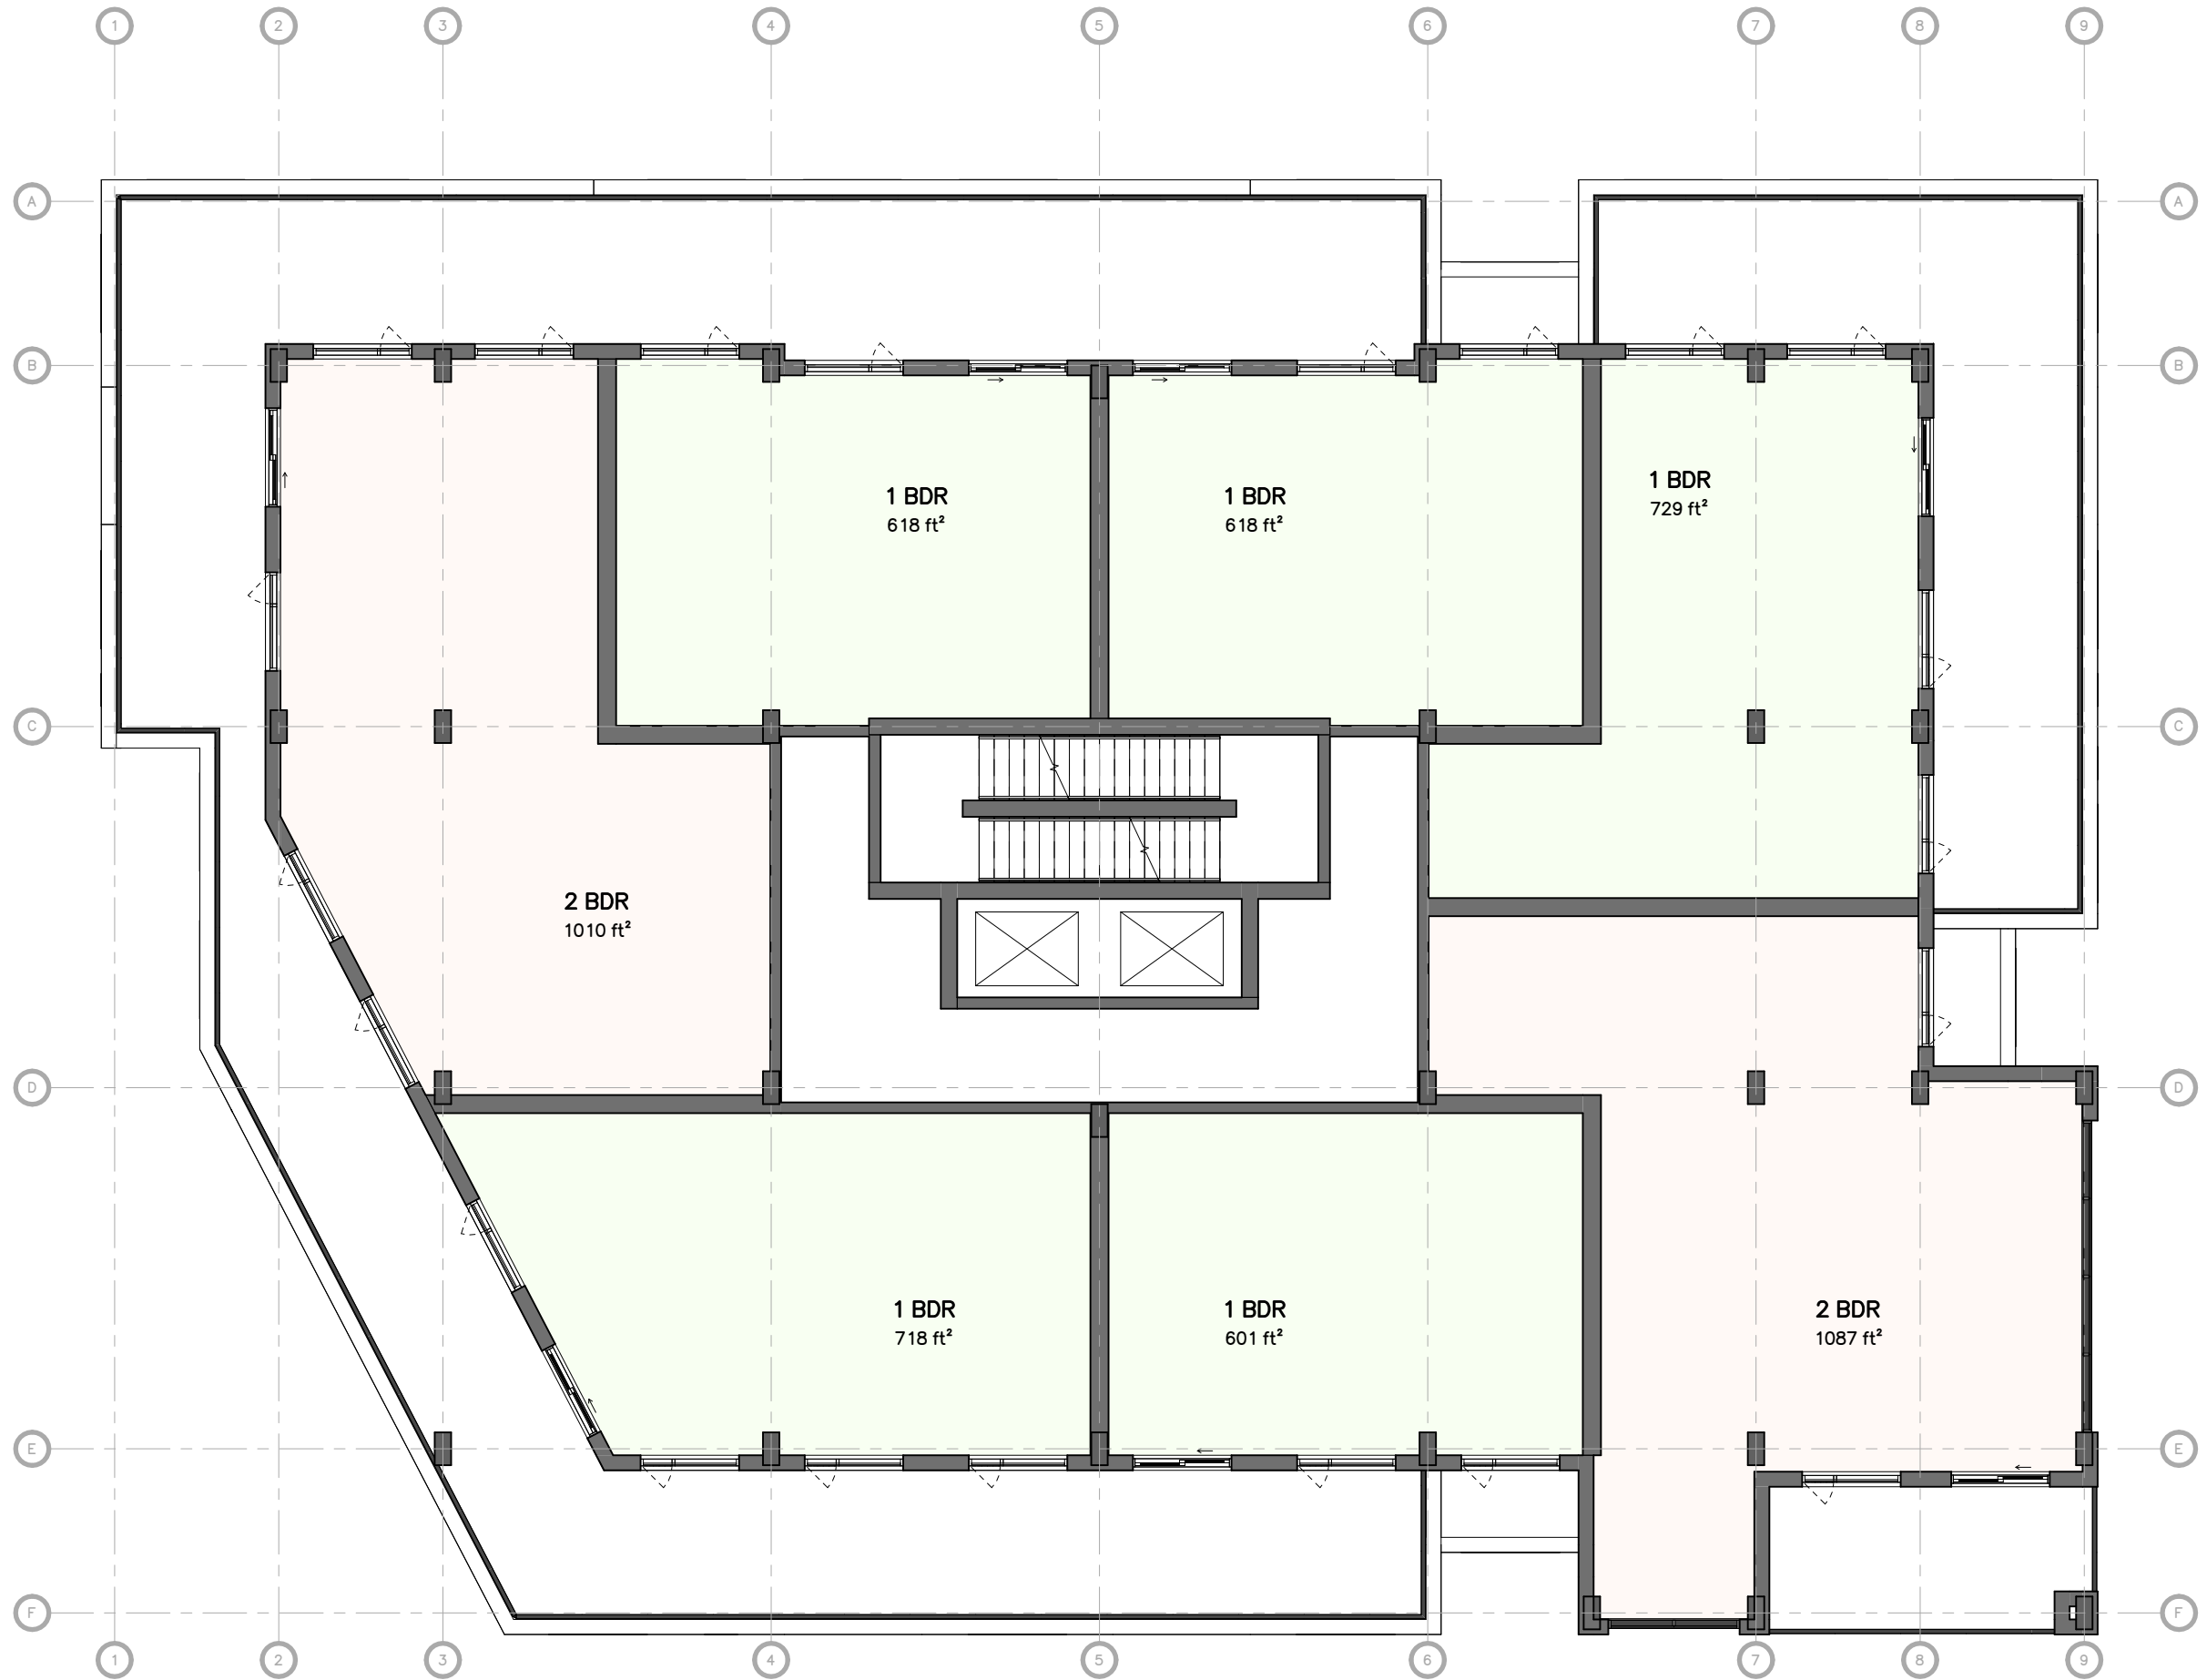







Kuhn Road

247 Main Street + 10 Kuhn Road, Dartmouth NS

Elevation

Project No:

2025-10


Scale:

1/16" = 1'-0"

Date:

2025-07-24

1:36:48 PM

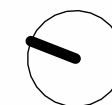

WM FARES
ARCHITECTS

D11








Kuhn Road
247 Main Street + 10 Kuhn Road, Dartmouth NS

3D View

Project No: 2025-10
Scale:
Date: 2025-07-24 1:37:01 PM

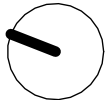

WM FARES
ARCHITECTS


D14



Kuhn Road
247 Main Street + 10 Kuhn Road, Dartmouth NS

3D View

Project No: 2025-10
Scale:
Date: 2025-07-24
1:37:02 PM

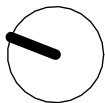

WM FARES
ARCHITECTS

D15




Kuhn Road

247 Main Street + 10 Kuhn Road, Dartmouth NS

3D View

Project No: 2025-10
Scale:
Date: 2025-07-24
1:37:03 PM

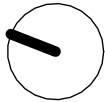

WM FARES
ARCHITECTS

D16