


SCHEDULE B
SITE PLAN

GOTTINGEN STREET

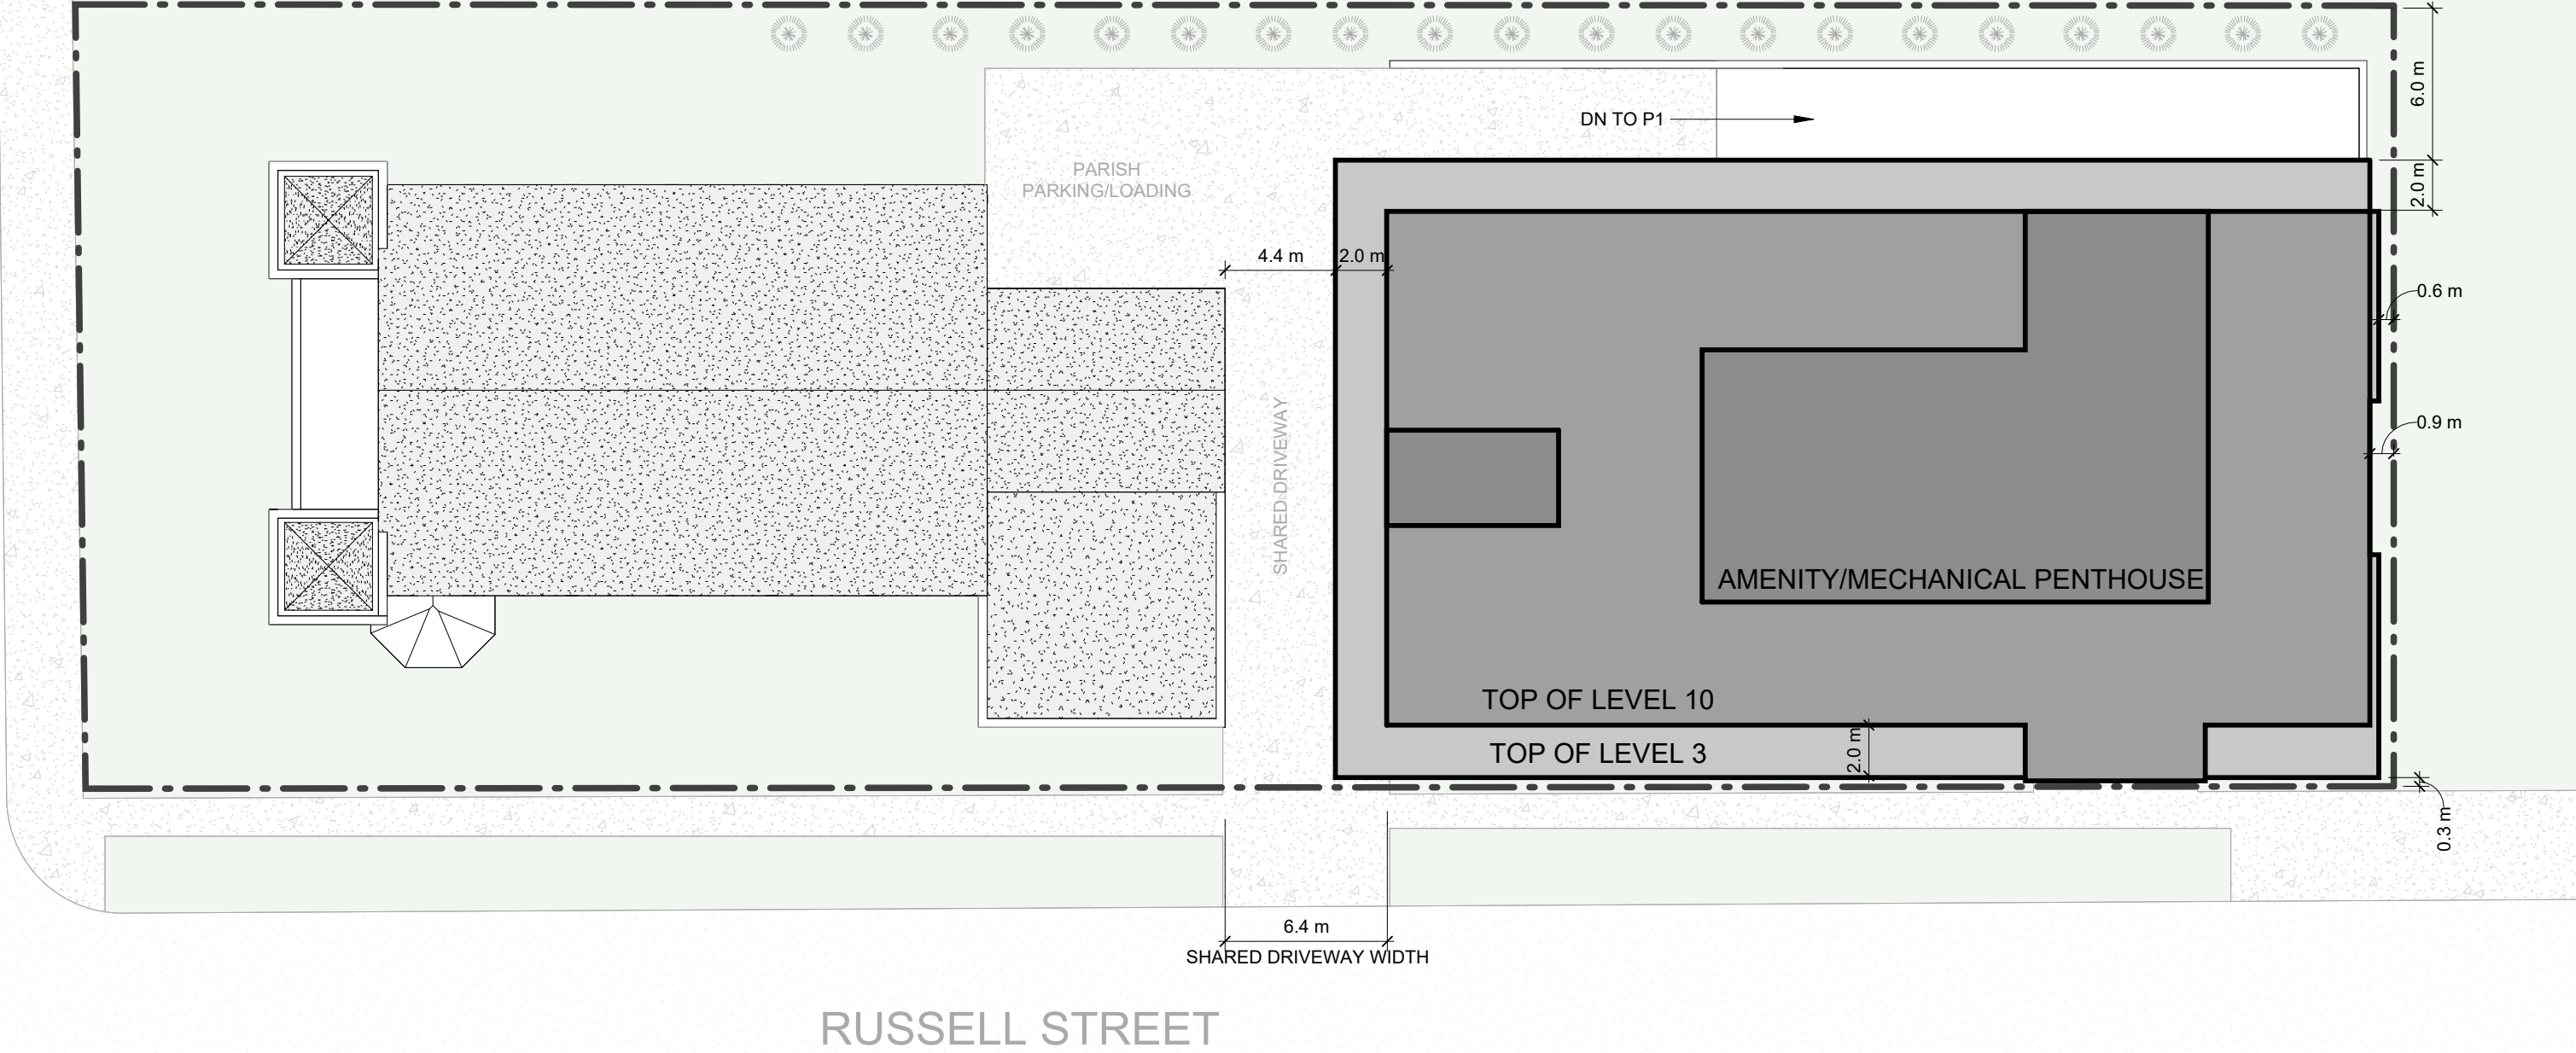

Russell Street
5522 Russell Street, Halifax NS

Site Plan

Project No: 2022-08
Scale: 3/64" = 1'-0"
Date: 2025-02-19
8:15:31 AM



WM FARES
ARCHITECTS


SCH B

SCHEDULE C
ELEVATIONS & RENDERS

Eastern Elevation (Gottingen Street)



Eastern Elevation (Gottingen Street, unobscured view)

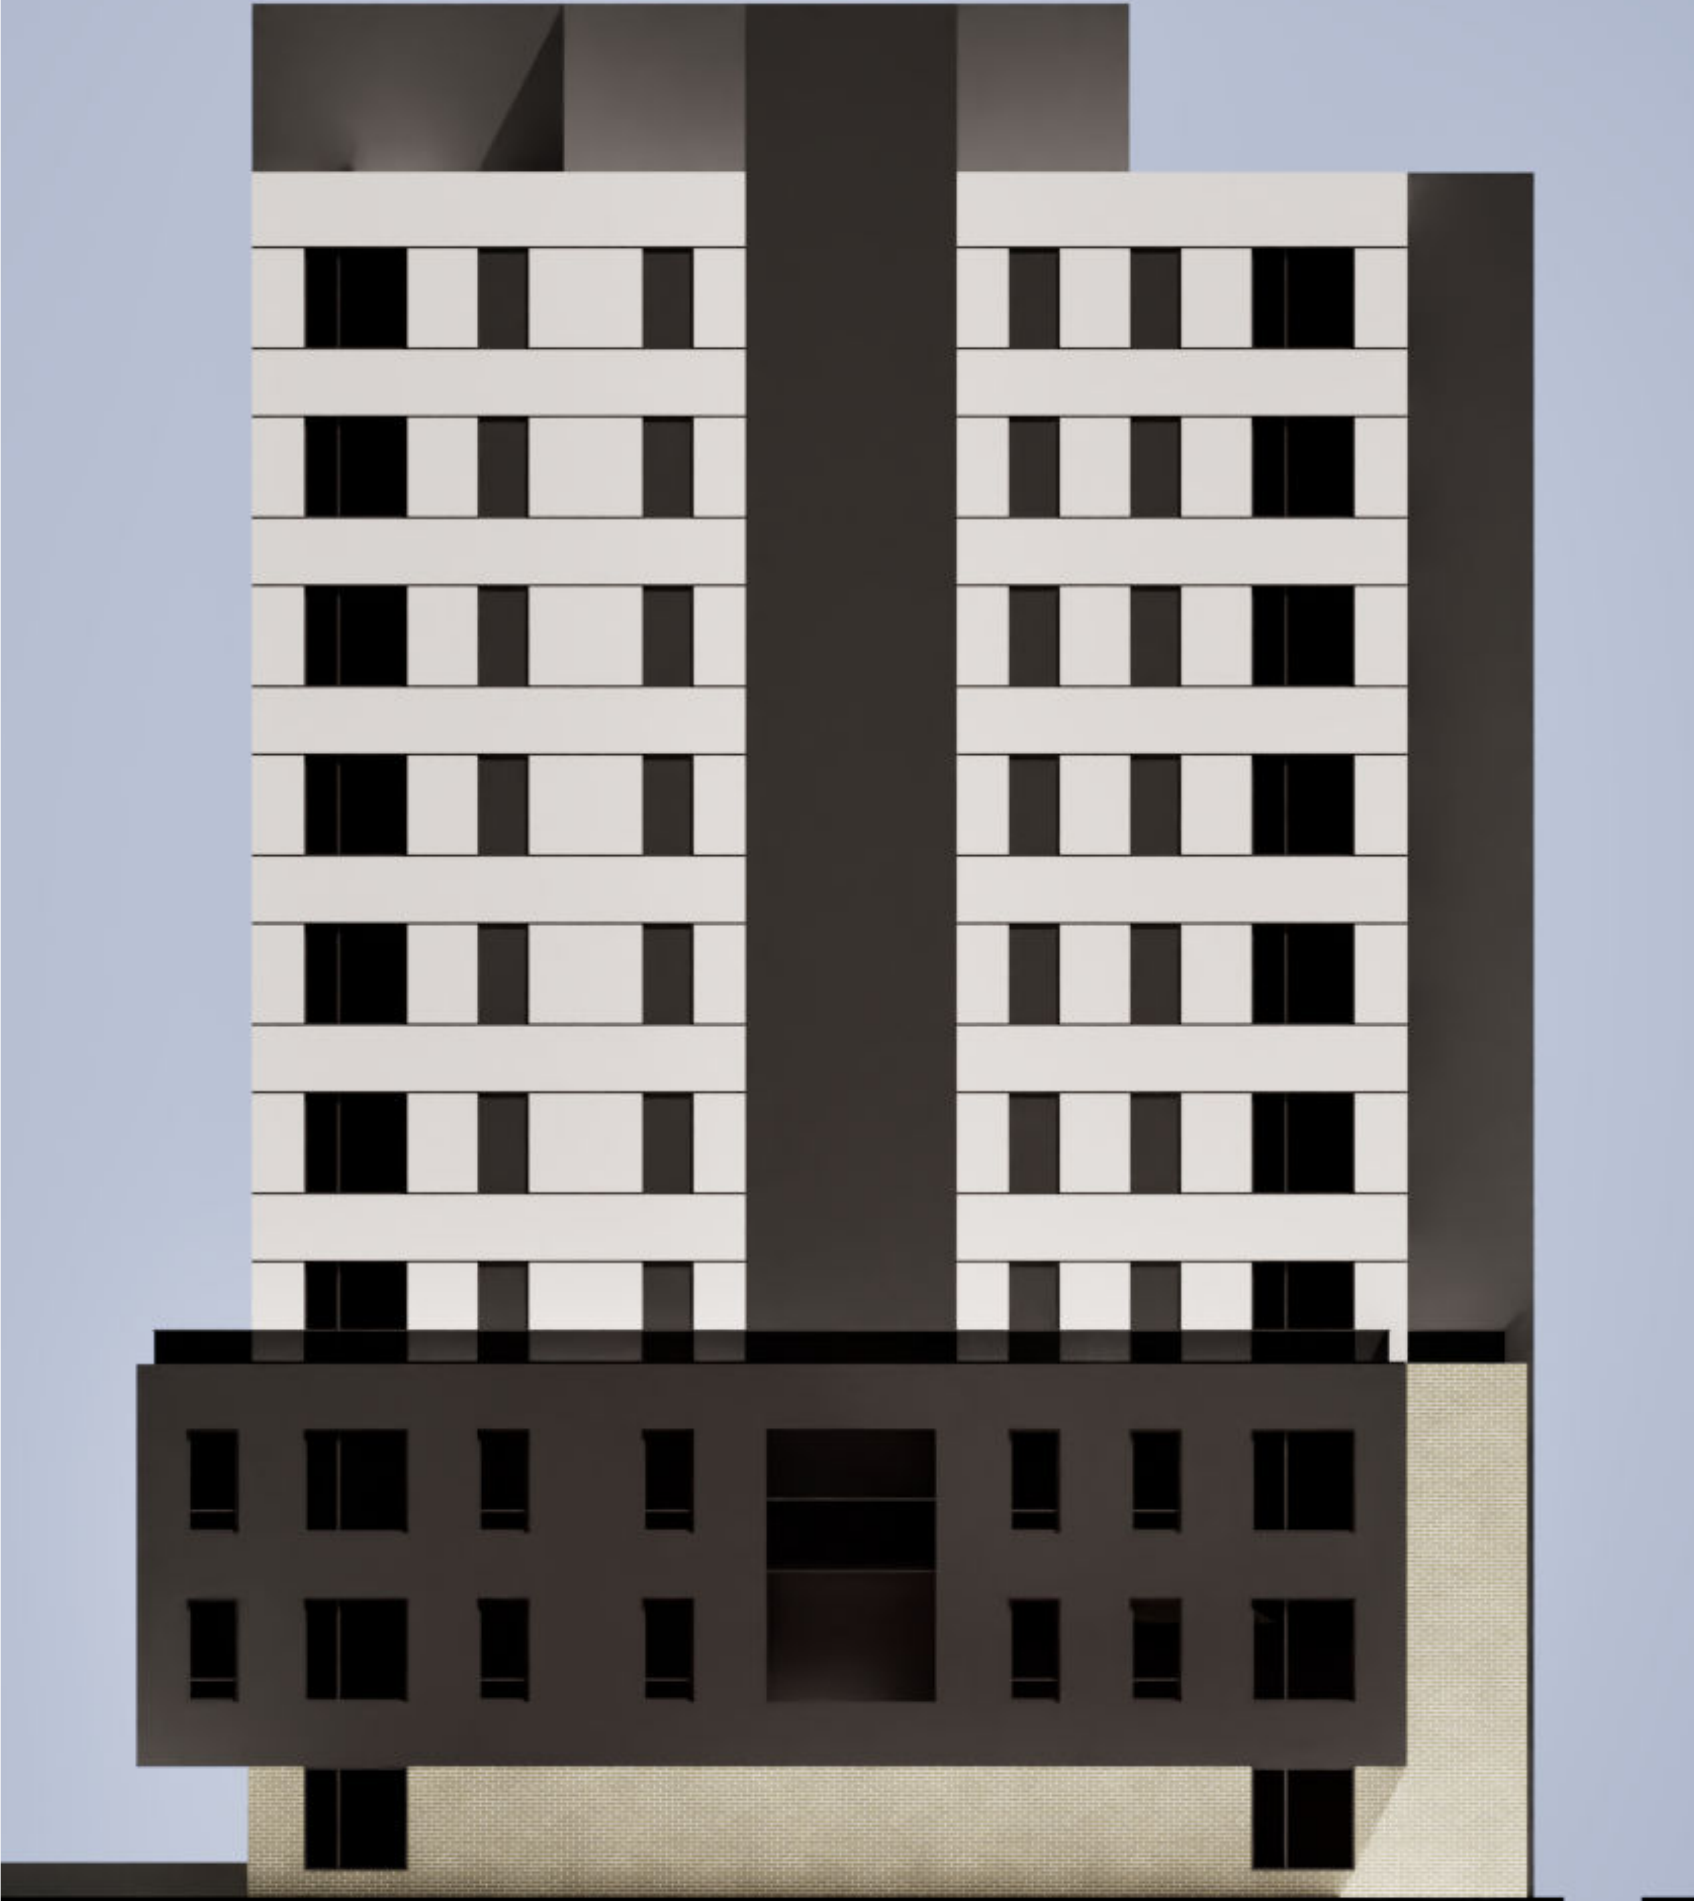


Northern Elevation (Russell Street)





Western Elevation

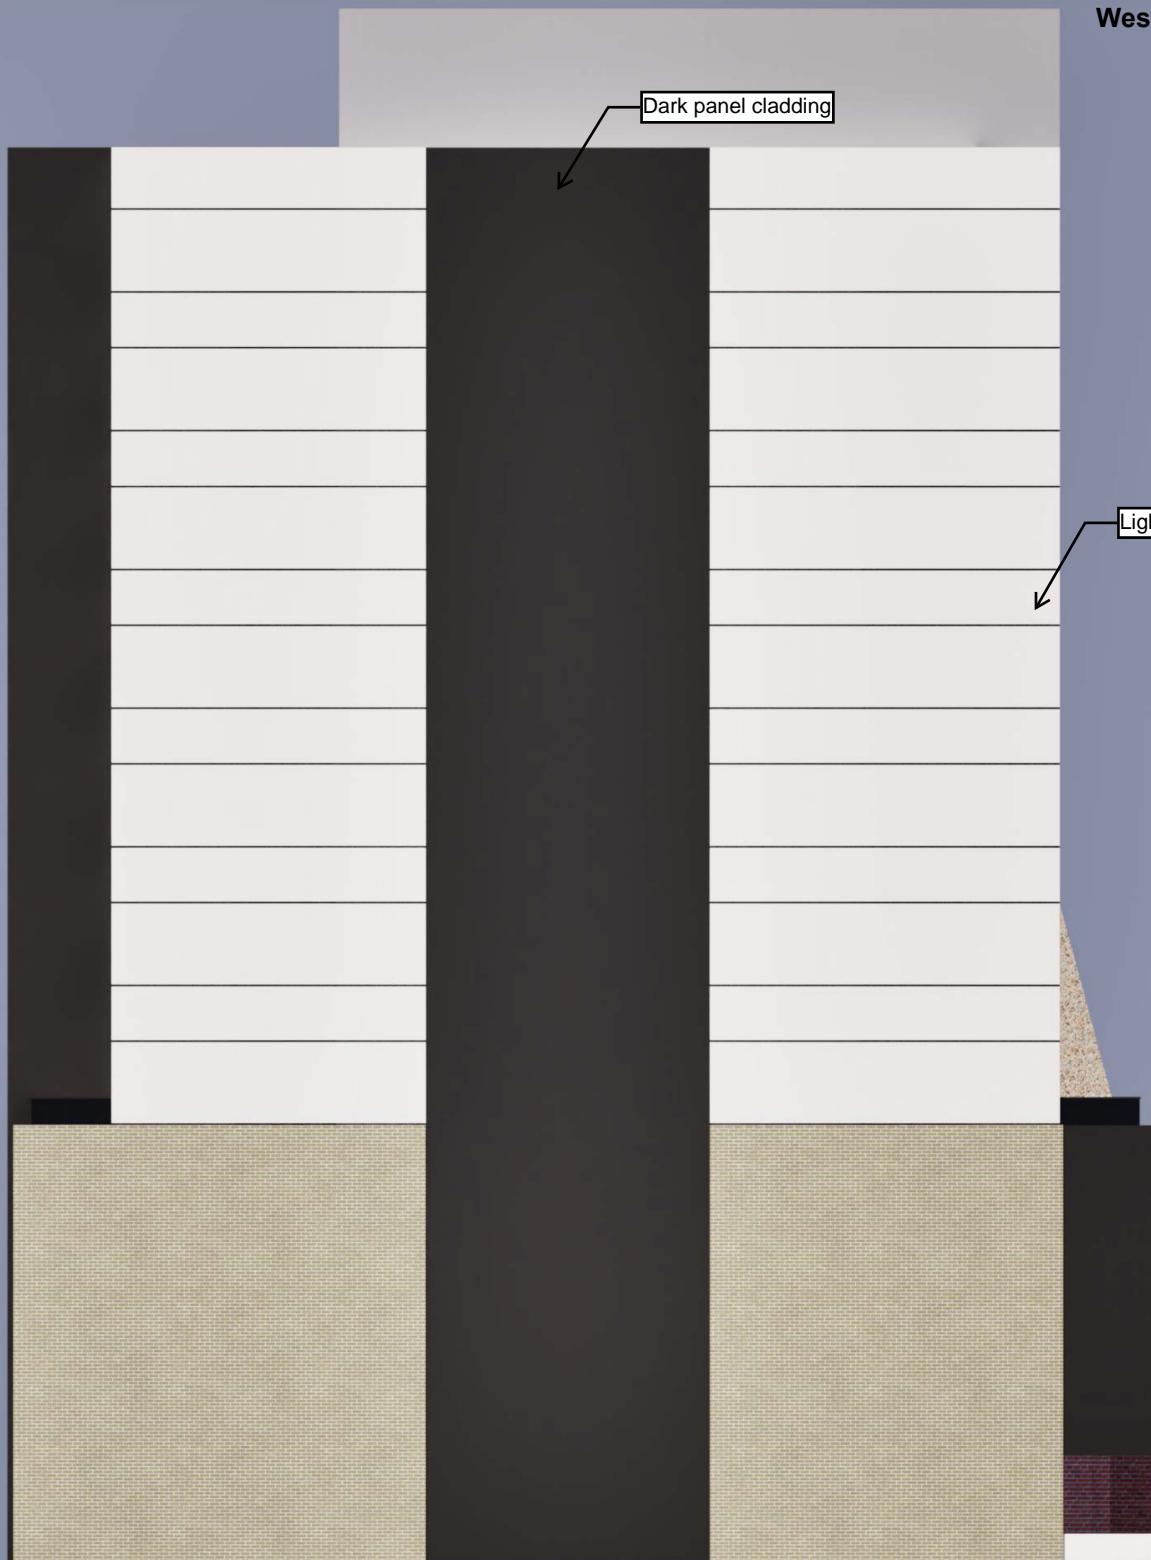

Dark panel cladding

Light panel cladding

Podium Detail
(Russell Street)





Pedestrian View 1




Pedestrian View 2



Pedestrian View 3

SCHEDULE D
PRELIMINARY LANDSCAPE PLAN

GOTTINGEN STREET

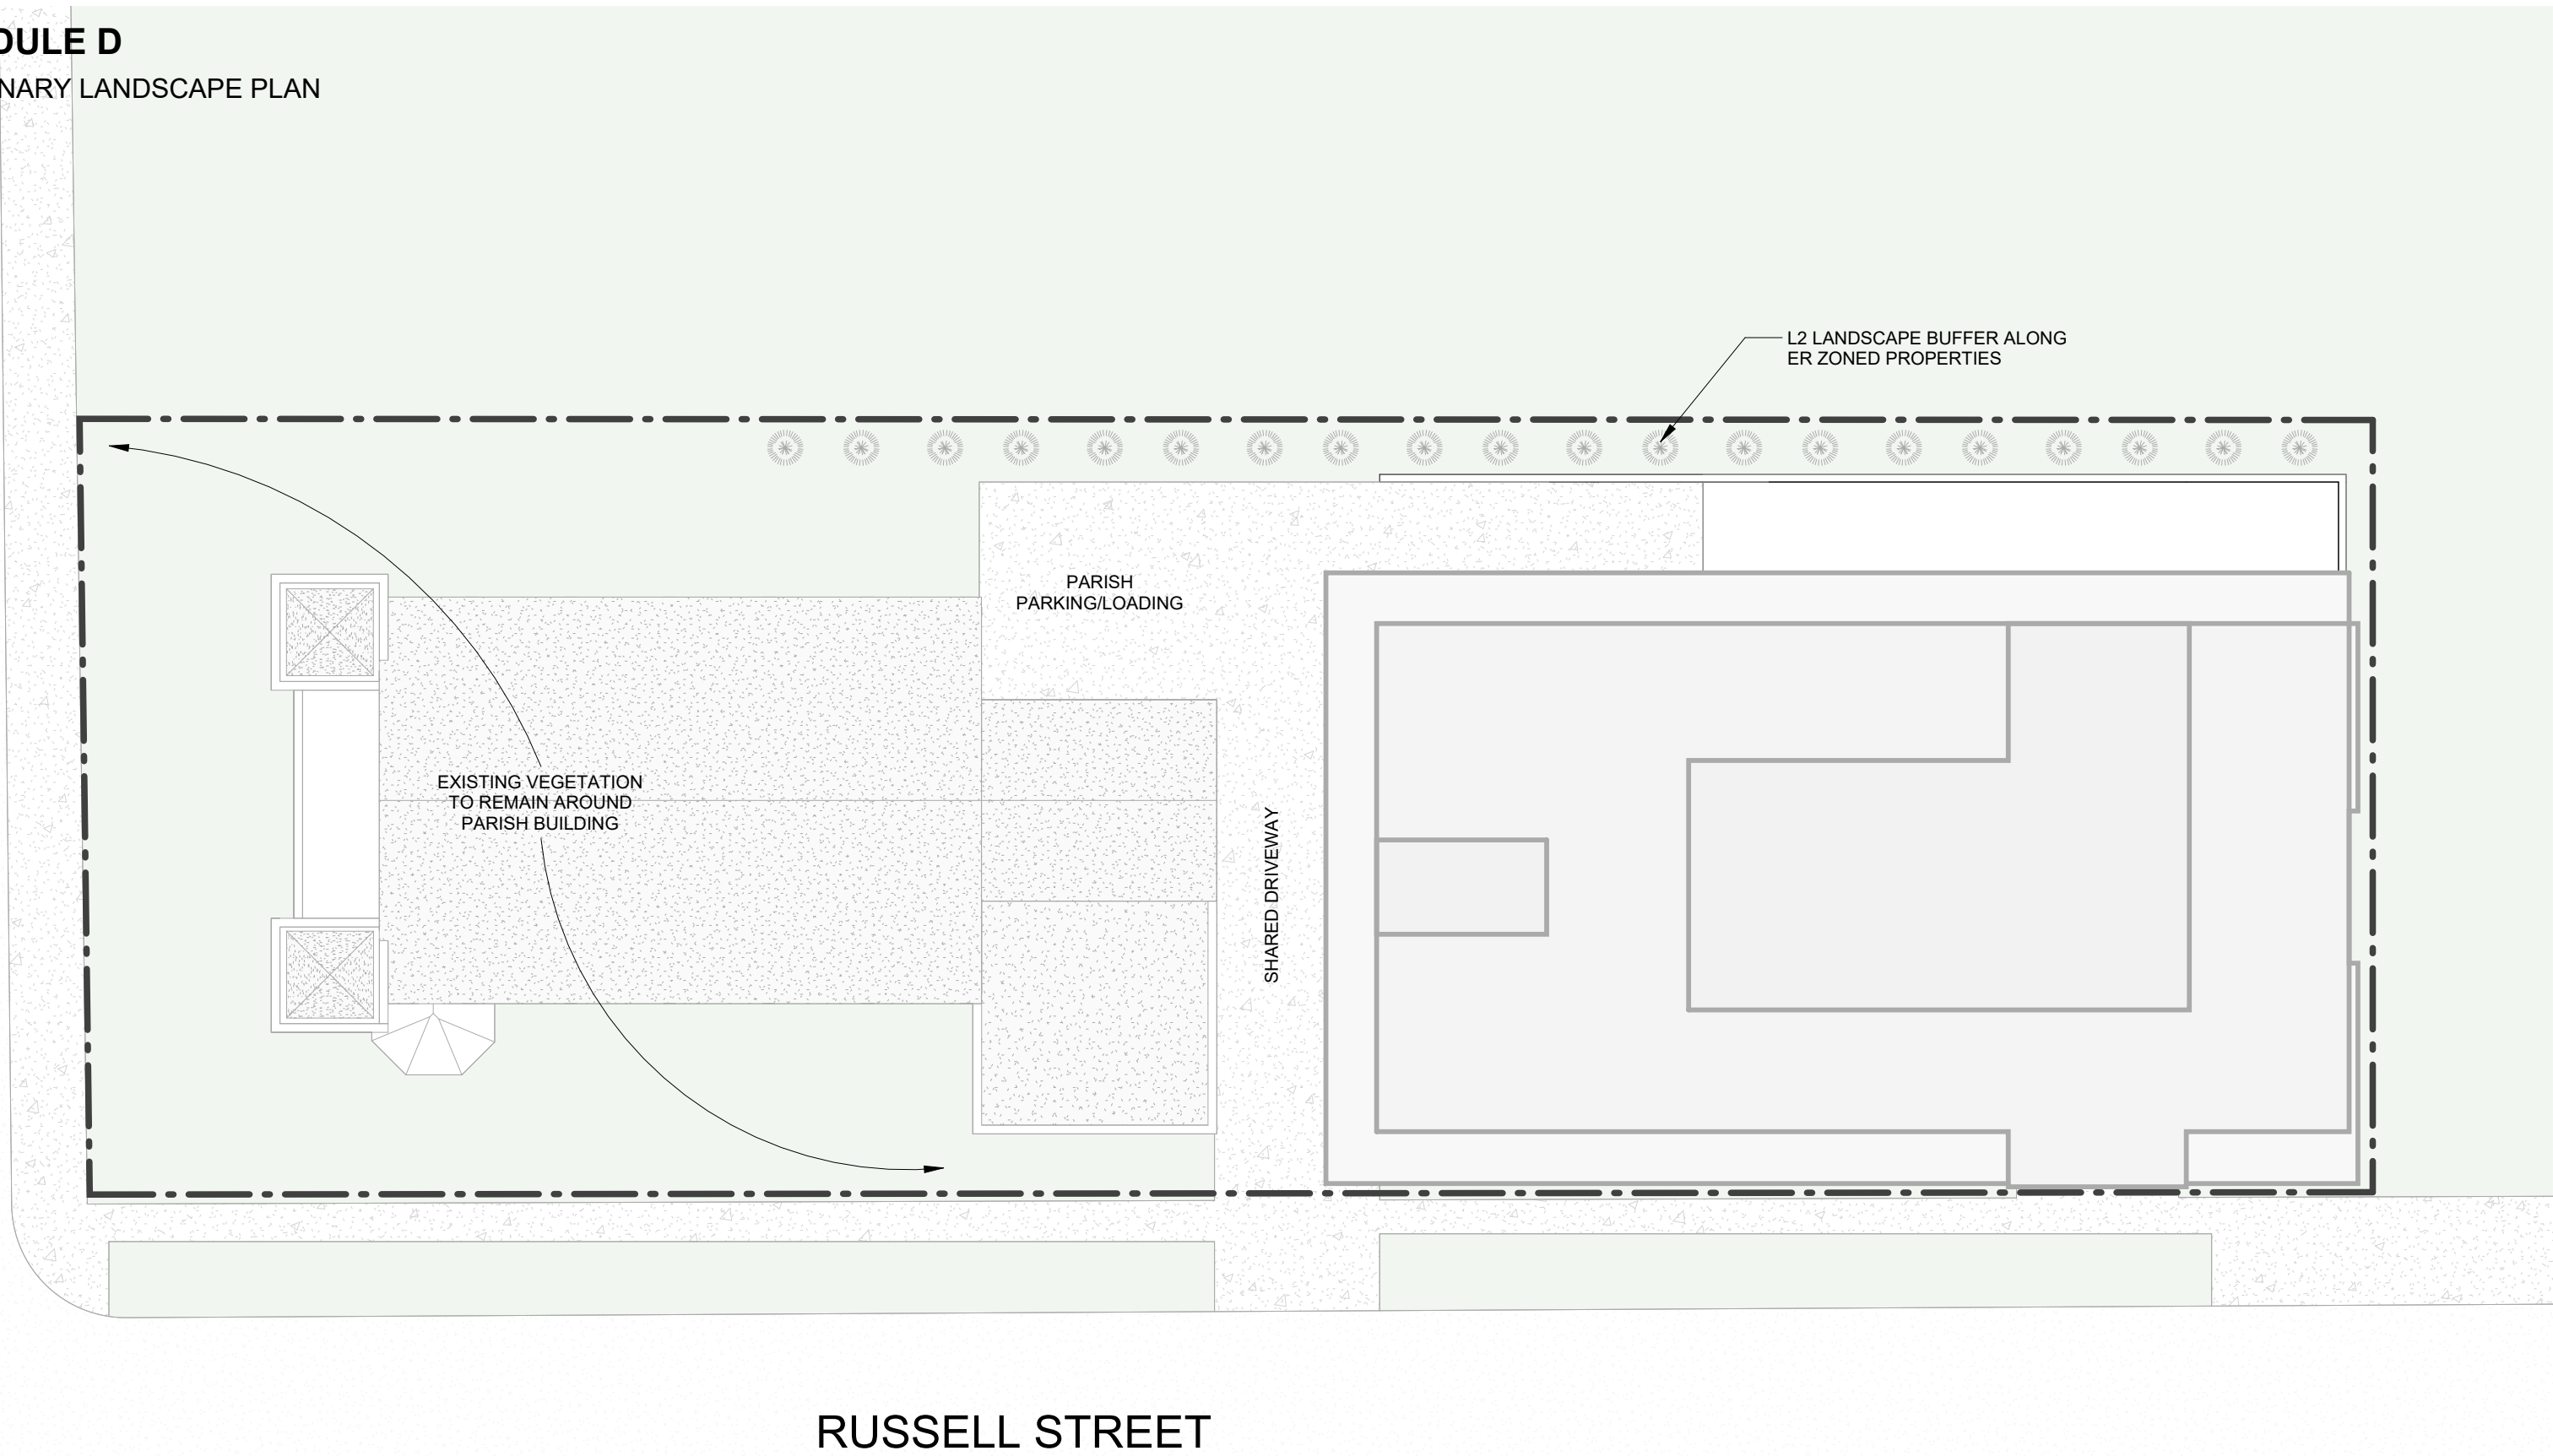

Russell Street
5522 Russell Street, Halifax NS

Preliminary Landscape Plan

Project No: 2022-08
Scale: 3/64" = 1'-0"
Date: 2025-02-19
8:15:32 AM



WM FARES
ARCHITECTS

SCH D