


# LEGEND

EXISTING		PROPOSED
⊗/⊗BF	CURB STOP/GATE/BUTTERFLY VALVE	⊗/⊗BF
⊙	FIRE HYDRANT	⊙
↗	SIAMESE SPRINKLER CONNECTION	↗
▣/▣/▣	CATCH BASIN/PIT	▣/▣/▣
⚡/⚡/⚡	POWER POLE/LIGHT POLE	⚡/⚡/⚡
🌳	TREE	🌳
♣	STREET SIGN	♣
— GAS —	GAS LINE	— GAS —
— W —	WATER MAIN/SERVICE	— W —
○ — SAN —	SANITARY MANHOLE & PIPE	● — SAN —
▣ — STM —	STORM MANHOLE & PIPE	○ — STM —
▣ — SAN/STM —	COMBINED SEWER	● — SAN/STM —
—	PROPERTY LINE/BOUNDARY	—
▭	BUILDING	▭

## NOTES

- EXISTING GROUND FEATURES ARE APPROXIMATE AS BASED ON GOOGLE IMAGERY AND ARE SUBJECT TO SURVEY
- EXISTING WATER, STORM & SANITARY SEWER, U/G CONDUIT AND GAS UNDERGROUND PIPING BASED ON HRM GIS SEWER DATA AND HERITAGE GAS INFORMATION. CONTRACTOR TO VERIFY EXACT LOCATIONS AND ELEVATIONS IN THE FIELD.
- PROPERTY BOUNDARIES HAVE BEEN COMPILED FROM VARIOUS SOURCES AND ARE SUBJECT TO SURVEY.
- ALL WORK SHALL BE COMPLETED IN ACCORDANCE WITH NOVA SCOTIA REGULATIONS AND HRM BY-LAWS, HALIFAX WATER DESIGN AND CONSTRUCTION SPECIFICATIONS (LATEST EDITION) AND HRM MUNICIPAL SERVICE SYSTEM GUIDELINES "RED BOOK" (LATEST EDITION).
- CONTRACTOR TO DISCONNECT, PLUG AND ABANDON EXISTING WATER SERVICE LATERALS FOR CIVIC NO 107 AT THE MAIN. CONTRACTOR TO REMOVE VALVE BOXES AND VALVES/SHUT OFFS AFTER THE LATERALS HAVE BEEN DISCONNECTED FROM MAIN.
- CONTRACTOR TO CAP AND ABANDON ALL EXISTING SEWER LATERALS FOR CIVIC NO. 107 AT THE MAIN
- ROOF FLOW CONTROL DRAINS AND PARKING LOT CB ICDS WILL CONTROL POST DEVELOPMENT STORM FLOWS TO PRE-DEVELOPMENT LEVELS.

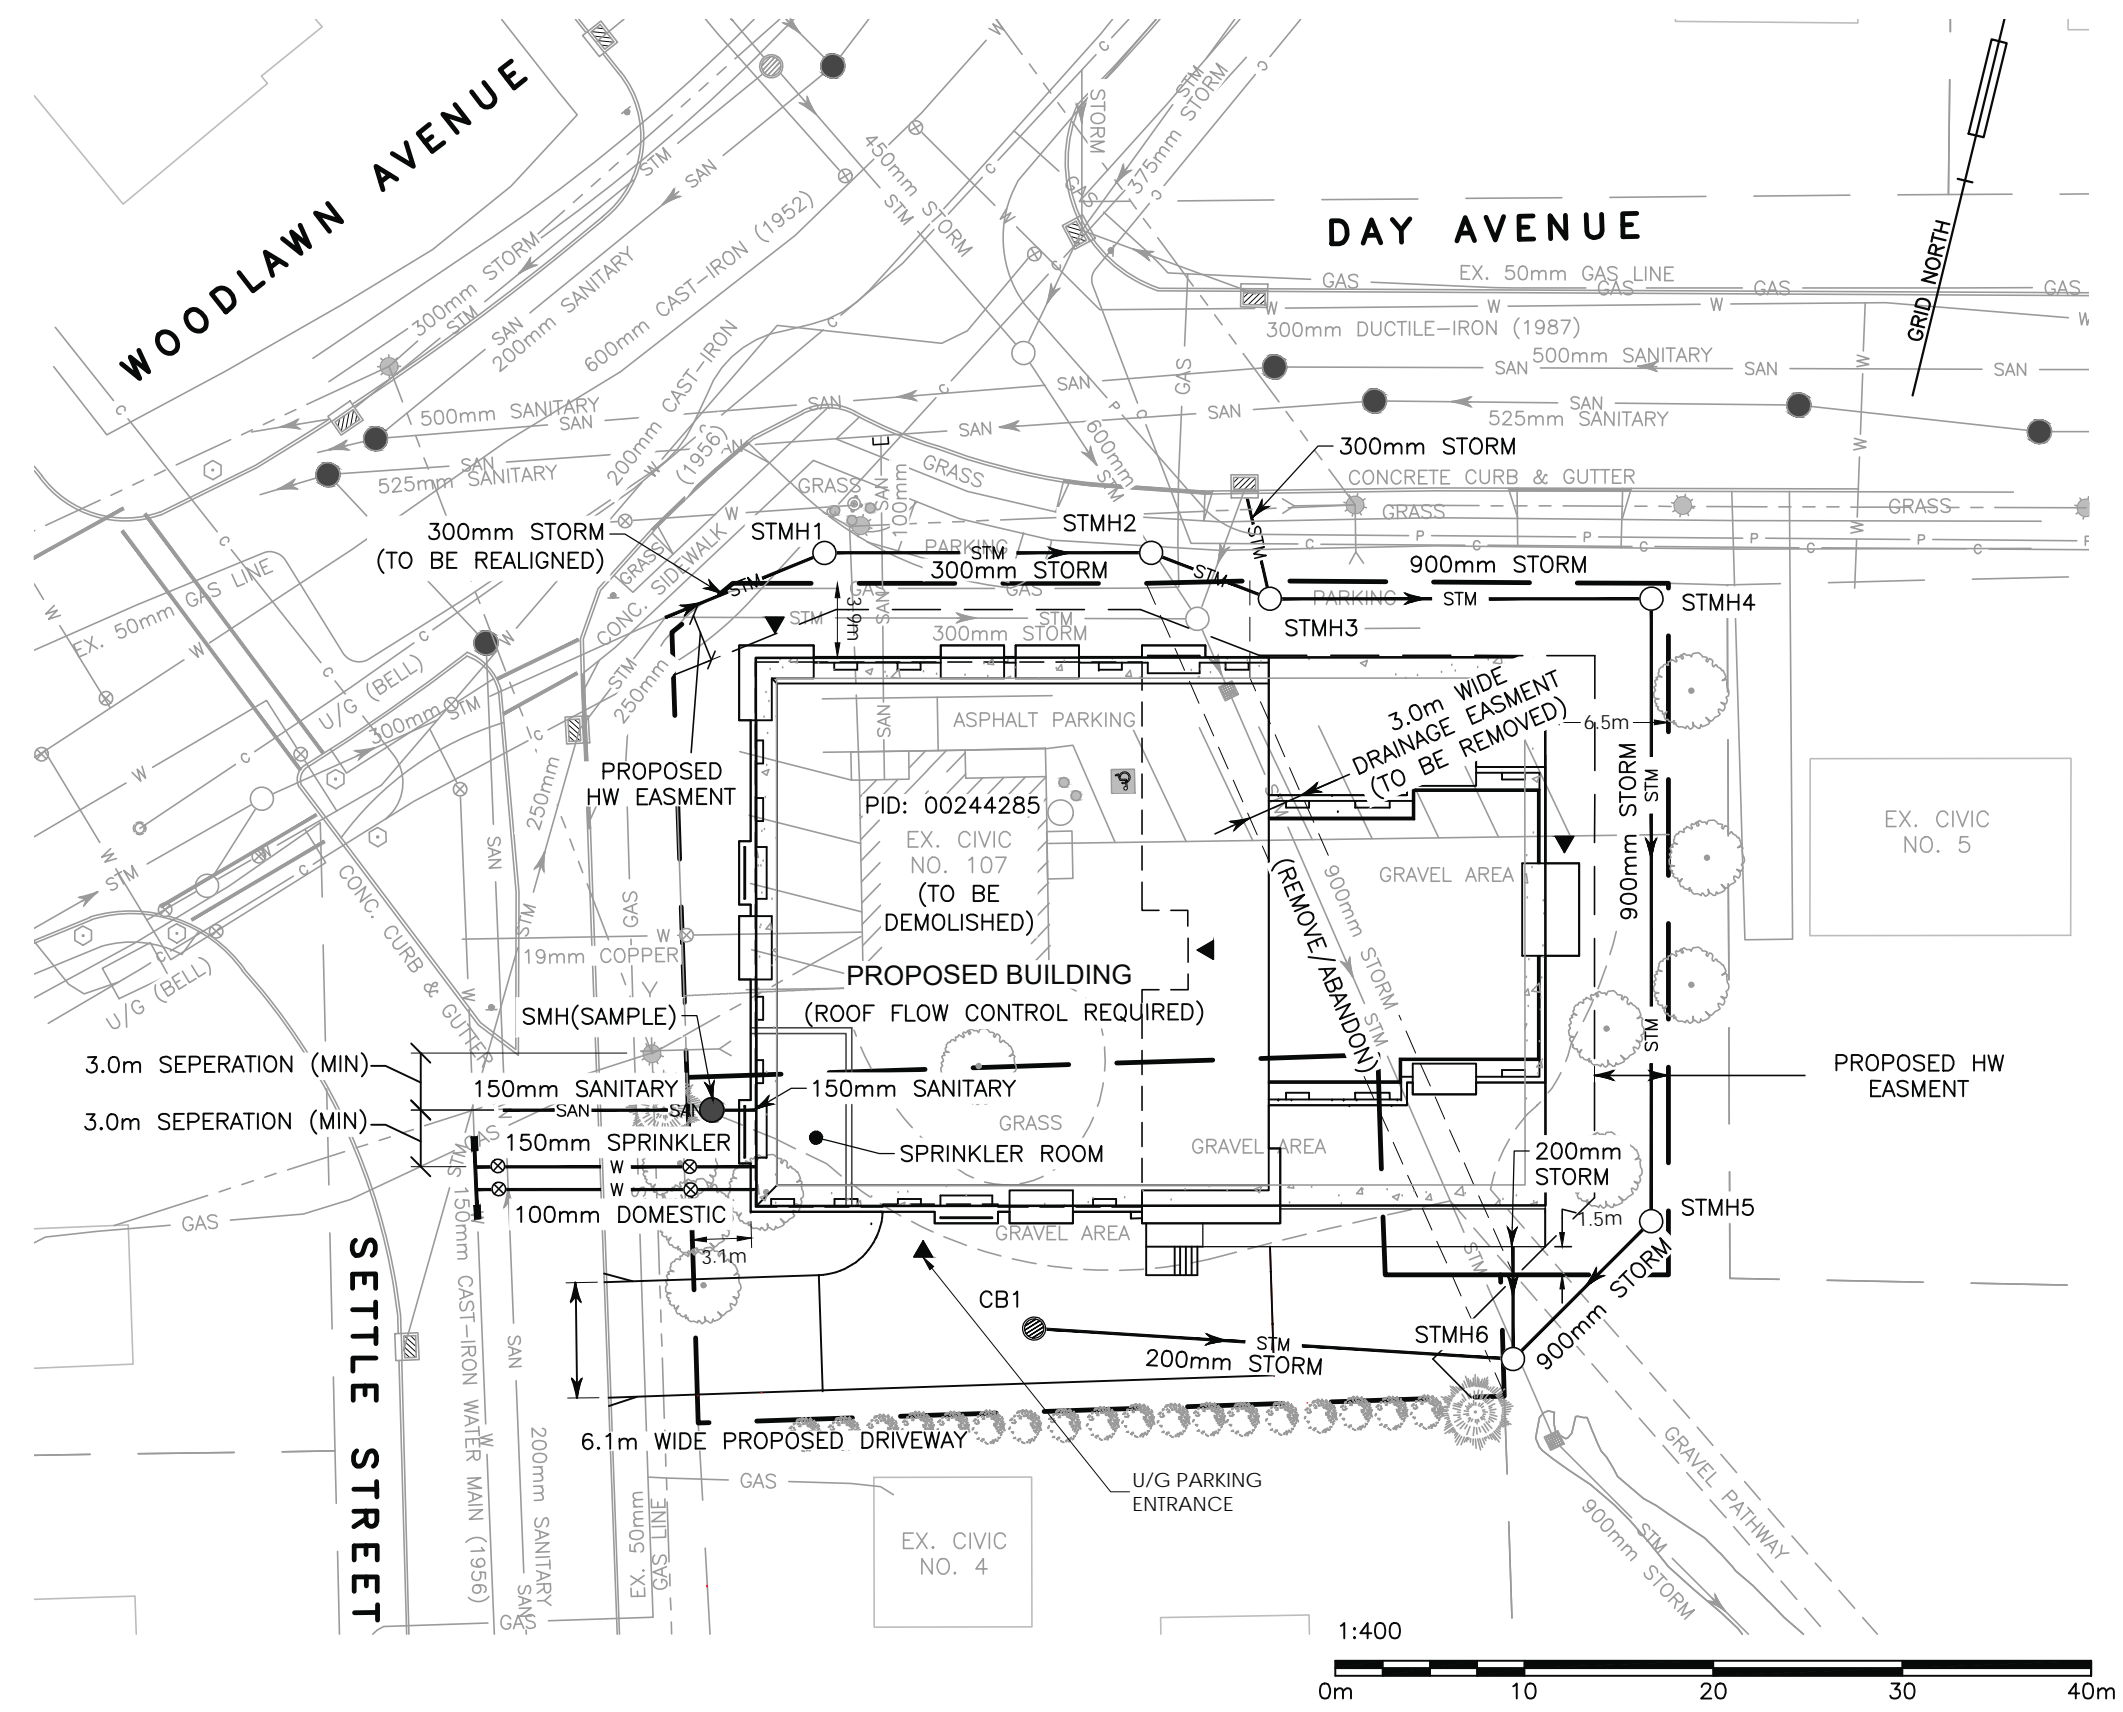

36 OLAND CRESCENT  
 BAYERS LAKE BUSINESS PARK  
 HALIFAX, NOVA SCOTIA  
 OFFICE: (902) 455-1537  
 FAX: (902) 455-8479  
 WEB: www.sdmm.ca

Project: PROPOSED MULTI-PURPOSE BUILDING, 107 WOODLAWN ROAD, DARTMOUTH, NS  
 Title: SITE SERVICING SCHEMATIC

Date: JANUARY 26, 2023  
 Scale: 1:400  
 Prepared by: G. MACLEAN  
 Project No.: 1-7-100 (37632)  
**CSK-1**