

3. ALL PRINTS AND SPECIFICATIONS RELATED TO THIS PROJECT ARE THE PROPERTY OF WM FARES ARCHITECTS. DESIGN CAN NOT BE REPORDUCED, COPIED, OR USED FOR CONSTRICTION PURPOSES WITHOUT THE APPROVAL OF THE ARCHITECT IN WRITING. 4. CONSTRUCTION MUST CONFORM TO ALL APPLICABLE CODE, BY-LAWS, AND REQUIEMENTS OF AUTHORITIES HAVING JURISDICTION. 5. THE ARCHITECTURAL DRAWINGS ARE TO BE READ IN CONJUNCTION WITH THE STRUCTURAL DRAWINGS. IN CASES OF DIFFERENCES BETWEEN CONSULTANTS' DOCUMENTS WITH

RESPECT TO QUALITY, SIZES OR SCOPE OF WORK, THE GREATER SHALL APPLY. 6. ALL GUARDS & HANDRAILS TO CONFORM TO NATION BUILDING CODE.

7. ALL DIMENSIONS SHOWN TO FINISHED SURFACES AND ELEMENTS UNLESS OTHERWISE NOTED. 8. IF AN ITEM IS NECESSARY FOR THE INSTALLATION AND PROPER WORKMANSHIP OF MATERIALS UNDER THIS CONTRACT AND IS NOT NOTED OR SPECIFIED, THE CONTRACTOR SHALL NOTIFY THE ARCHITECT BEFORE IMPLEMENTATION.

9. THE CONTRACTOR IS RESPONSIBLE FOR OBTAINING ALL ON SITE DIMENSIONS & MEASUREMENTS AND SHALL BECOME THOROUGHLY FAMILIAR WITH THE EXISTING SITE CONDITIONS WHICH AFFECT THE WORK OF THIS PROJECT. NO ALLOWANCE WILL BE MADE FOR FAILURE TO NOTE SITE CONDITIONS. 10. ALL AREAS TO BE LEFT IN CLEAN CONDITION AT THE END OF EACH DAYS WORK.



DEVELOPMENT

RANK INC

PID 00330845,


40550774, AND

41477720

1" = 80'-0" | 2024-03-11 10:14:42 AM


Author Checker Projects number


2022-12

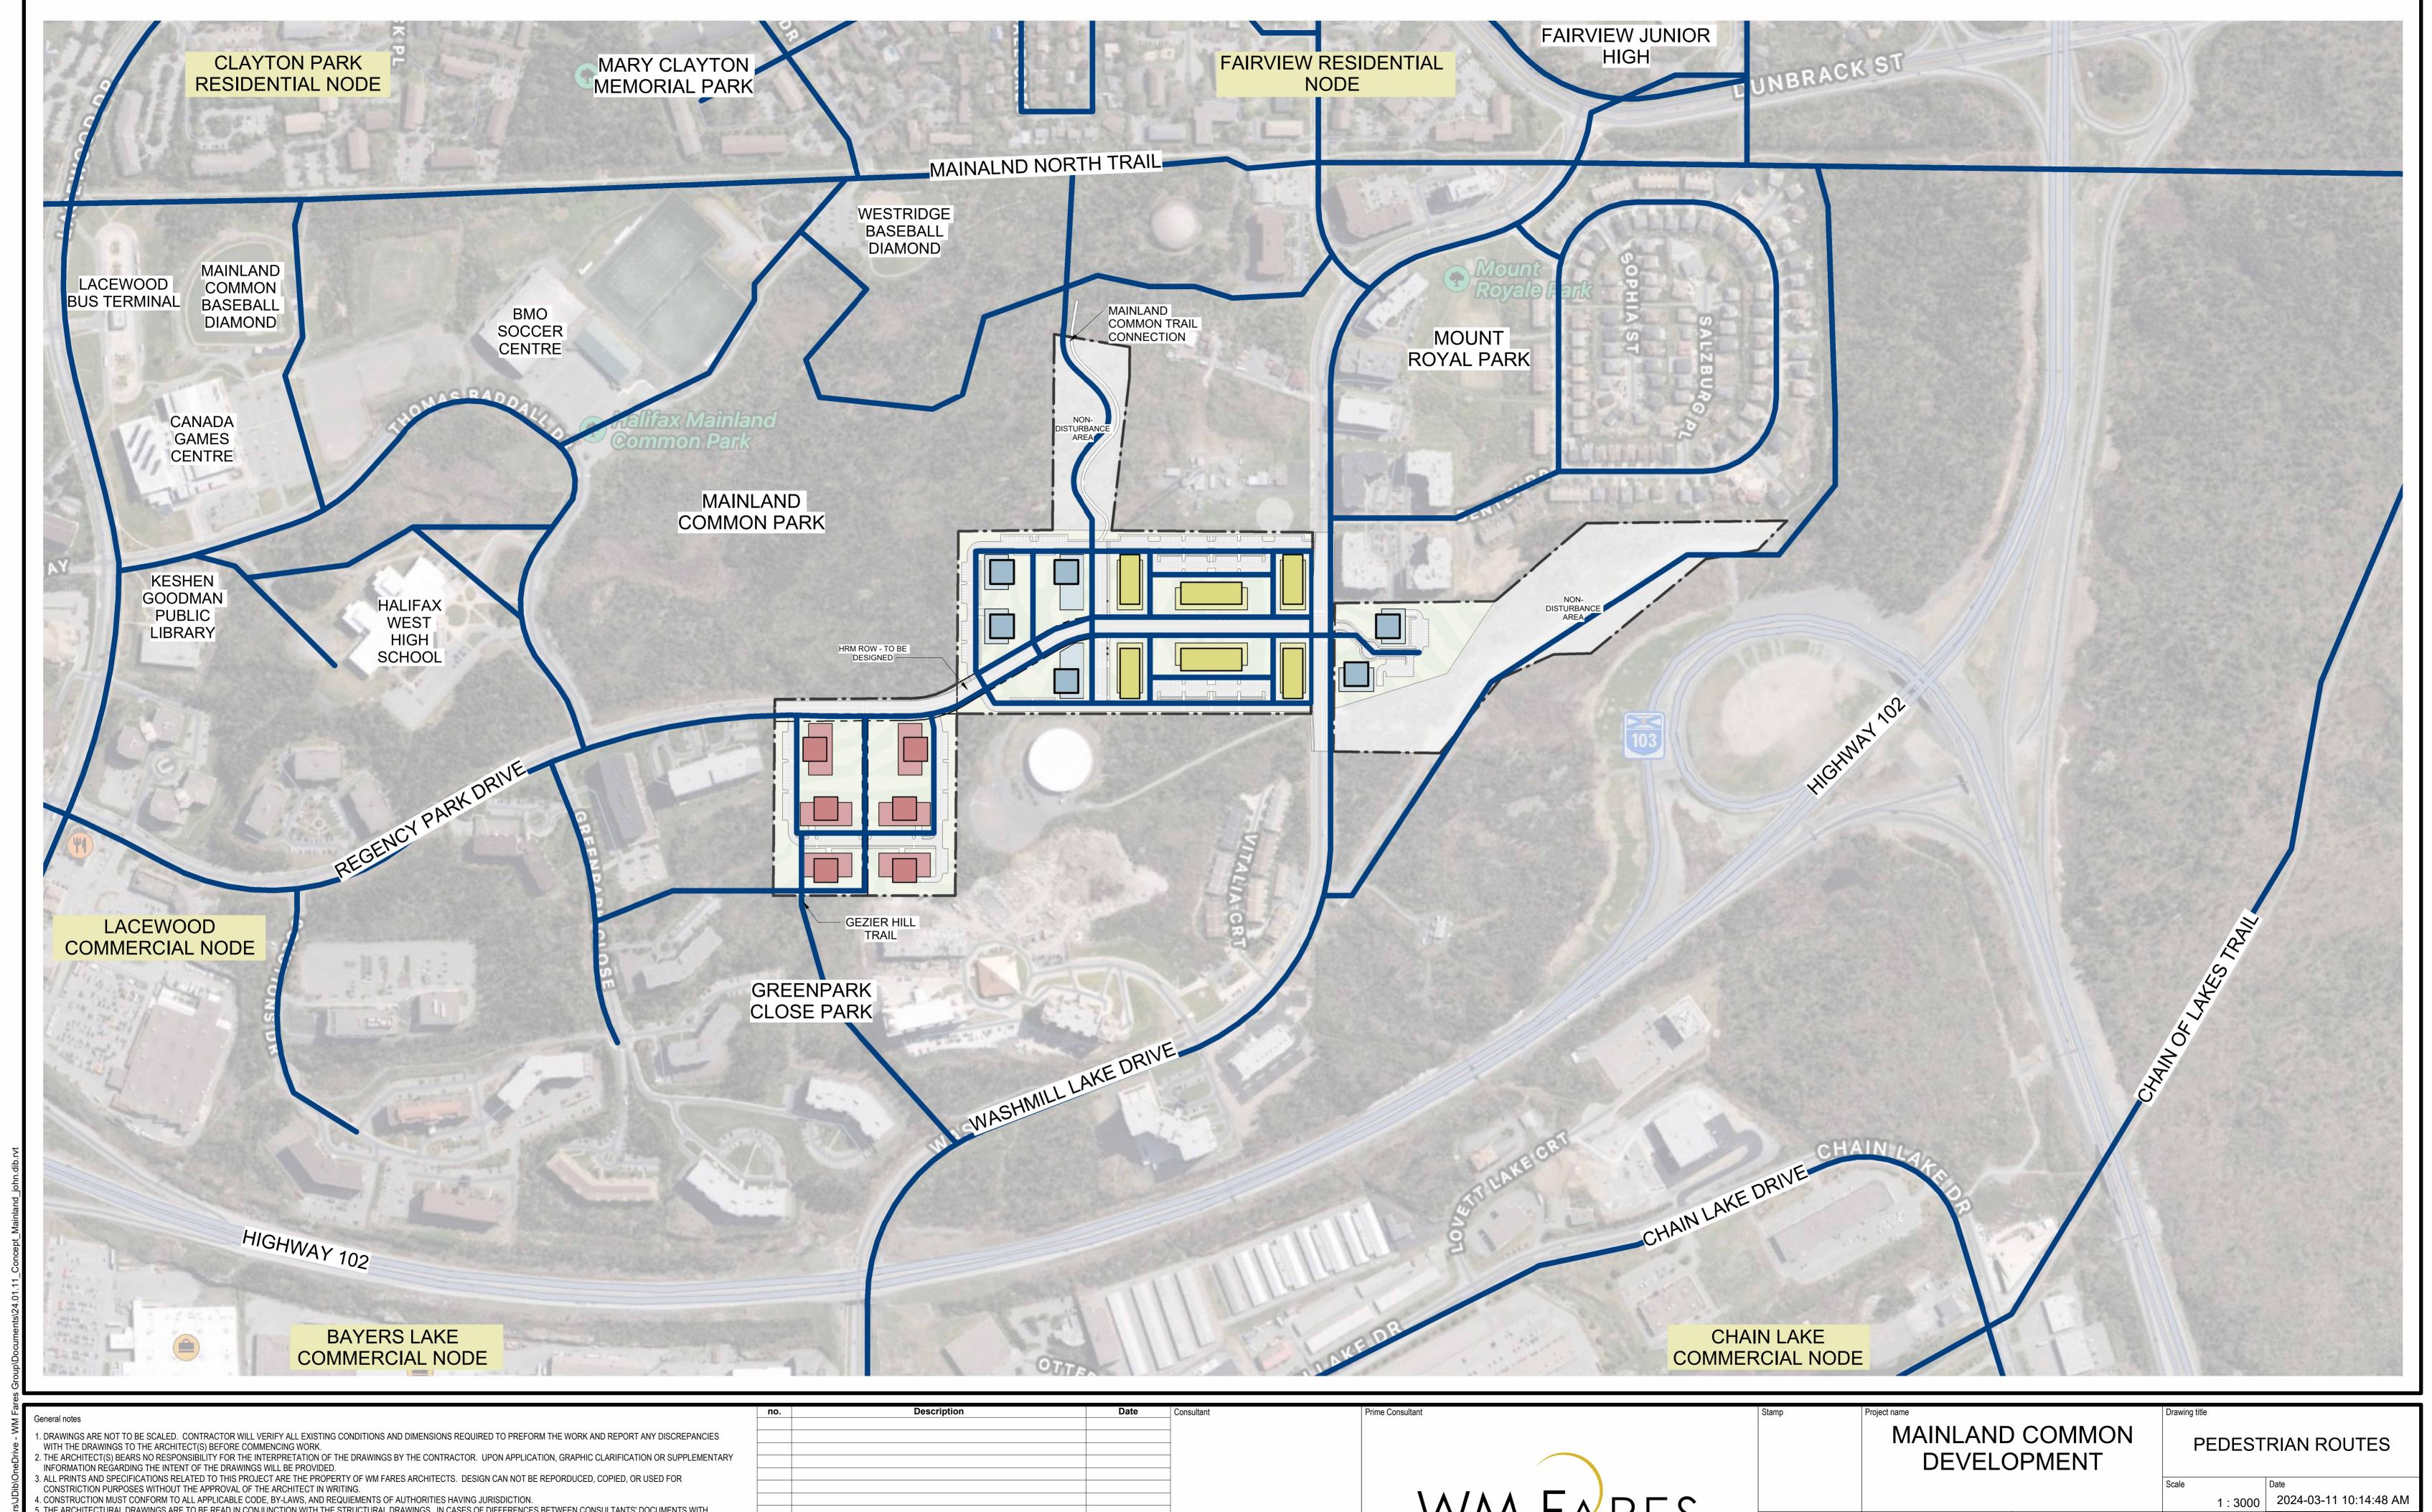



Printe Contraction Acids


| Project states | Project stat

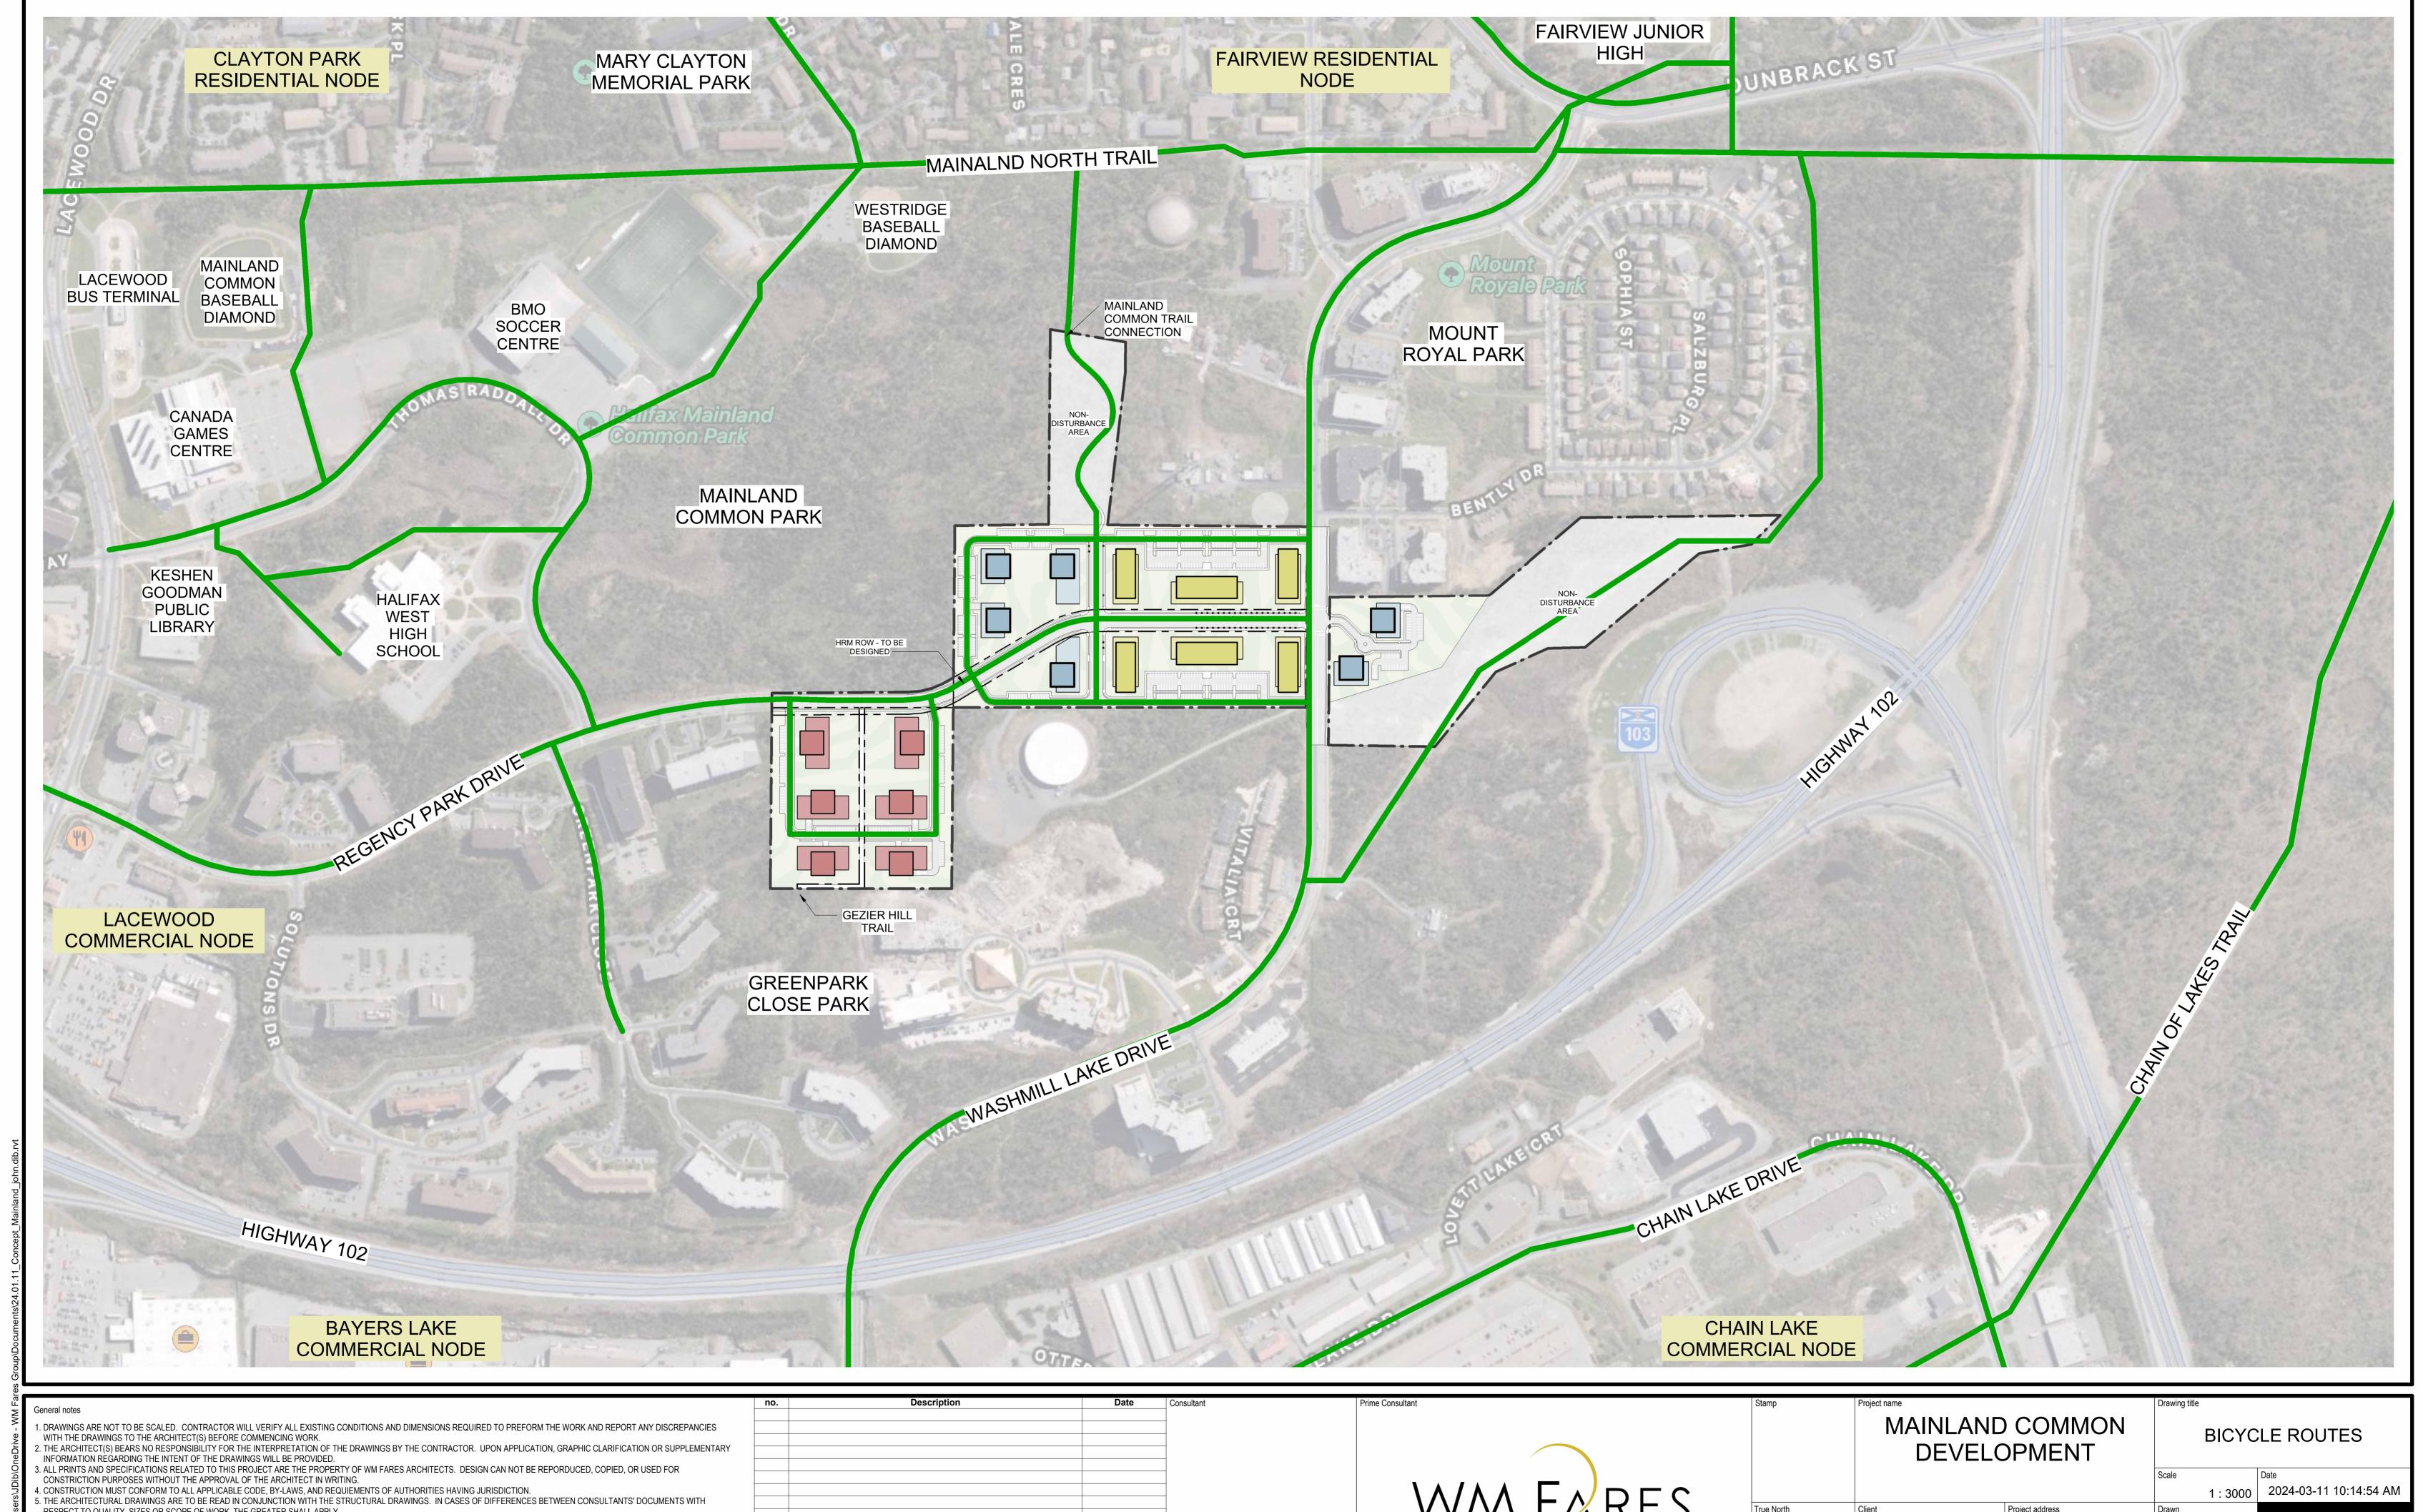

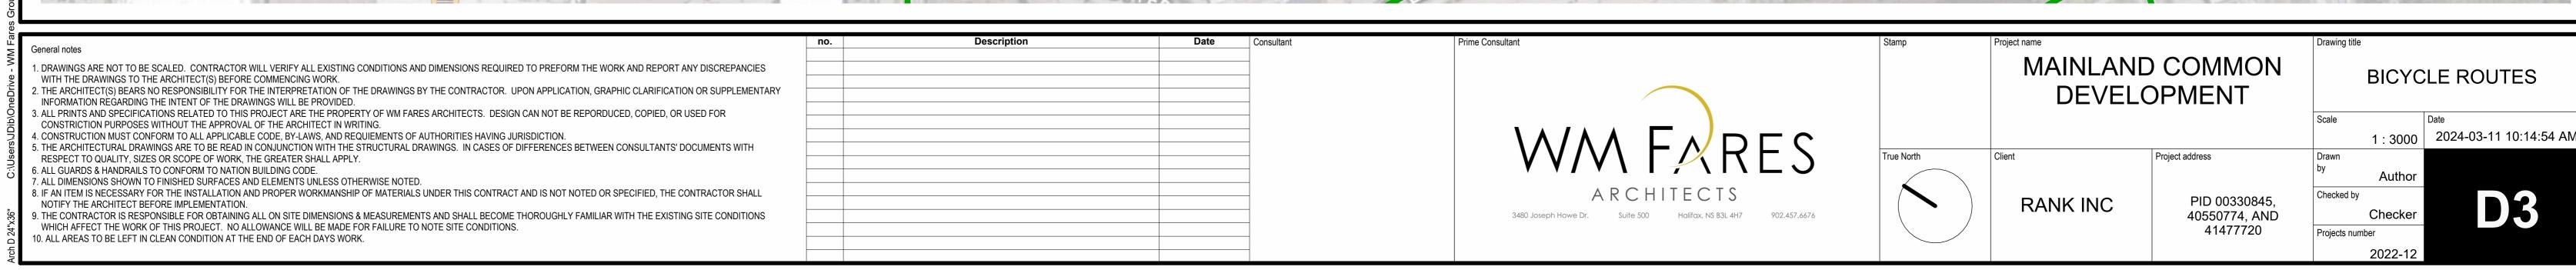

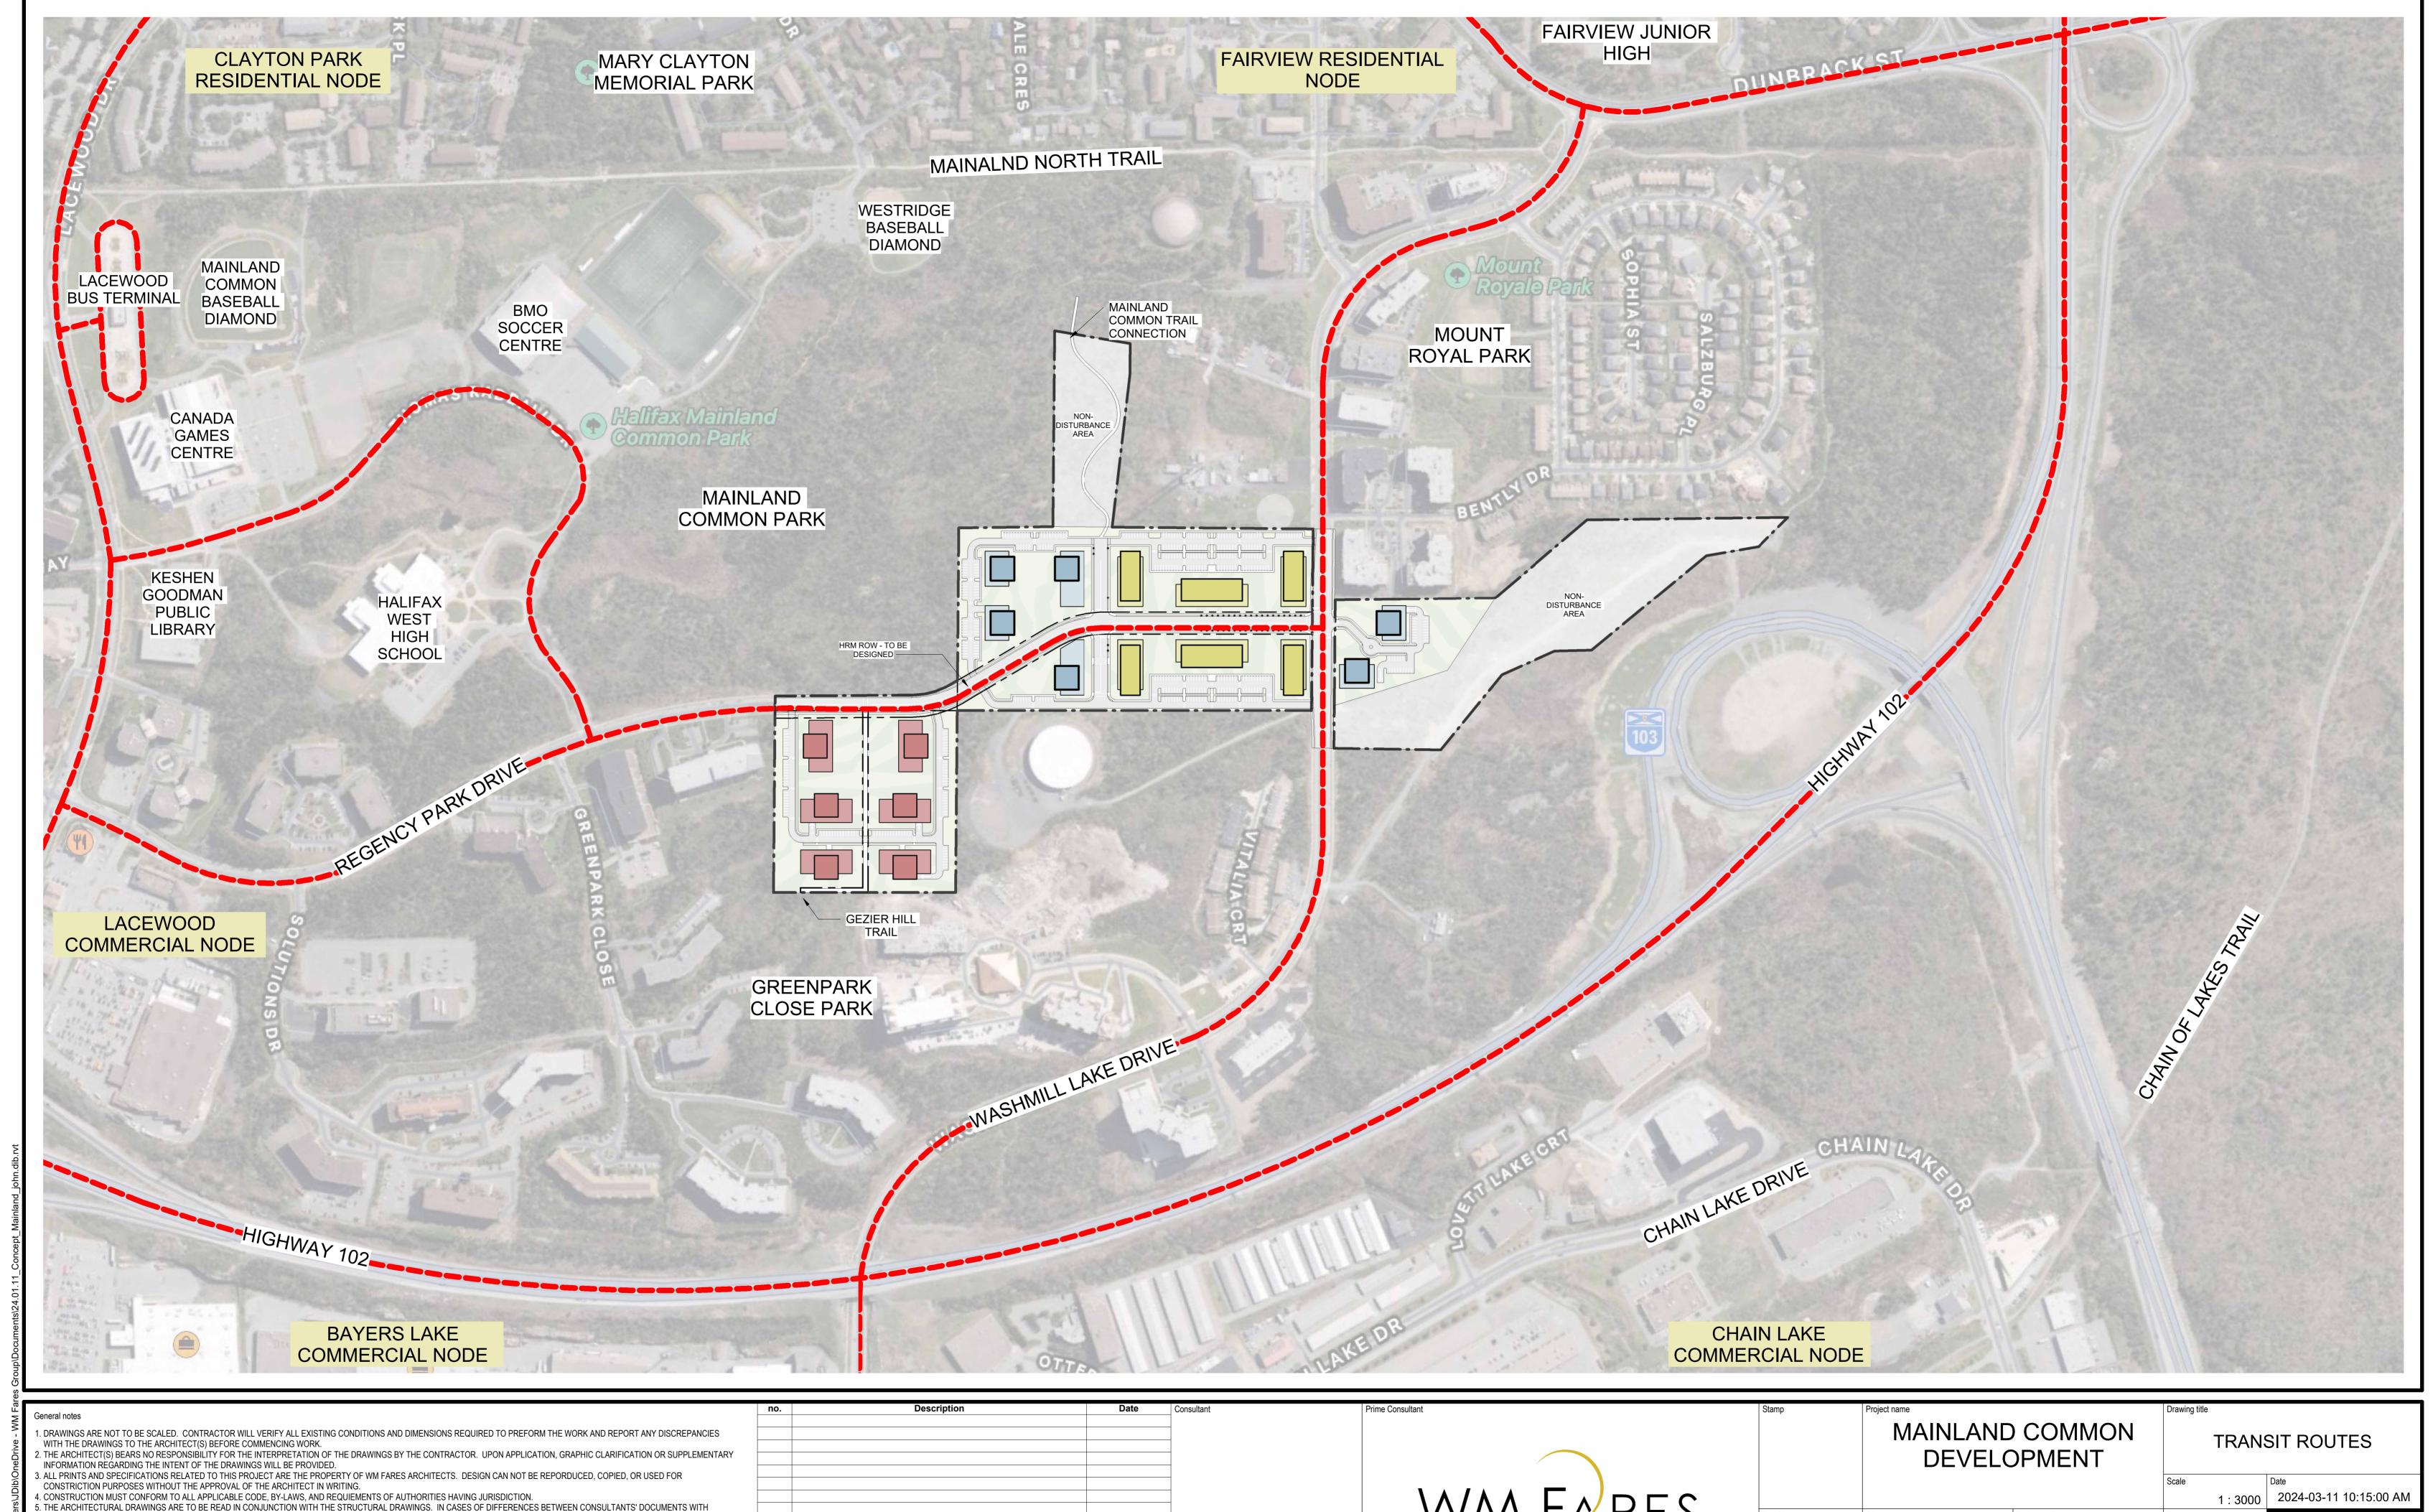

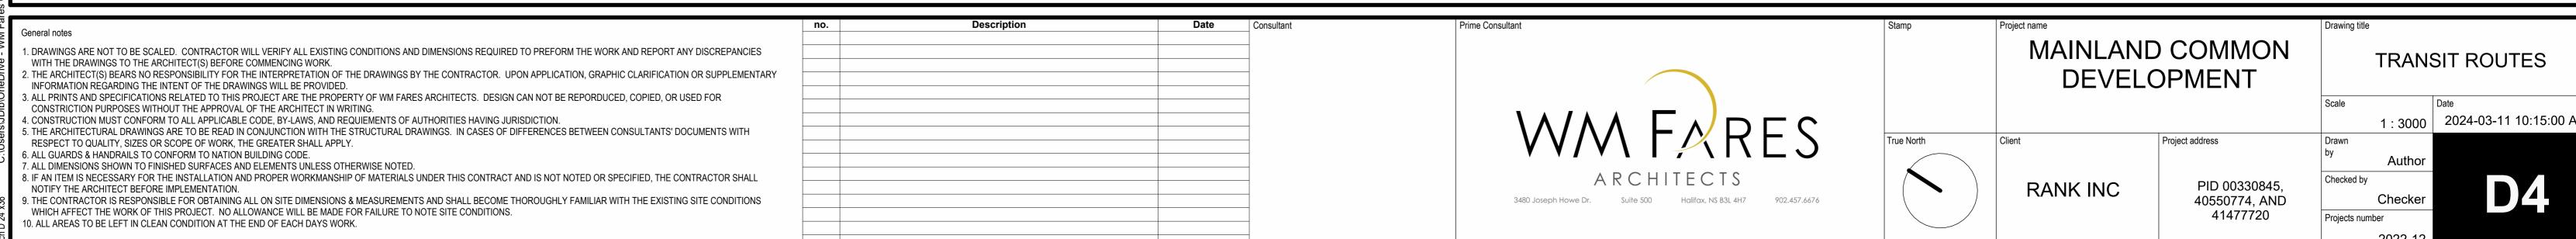

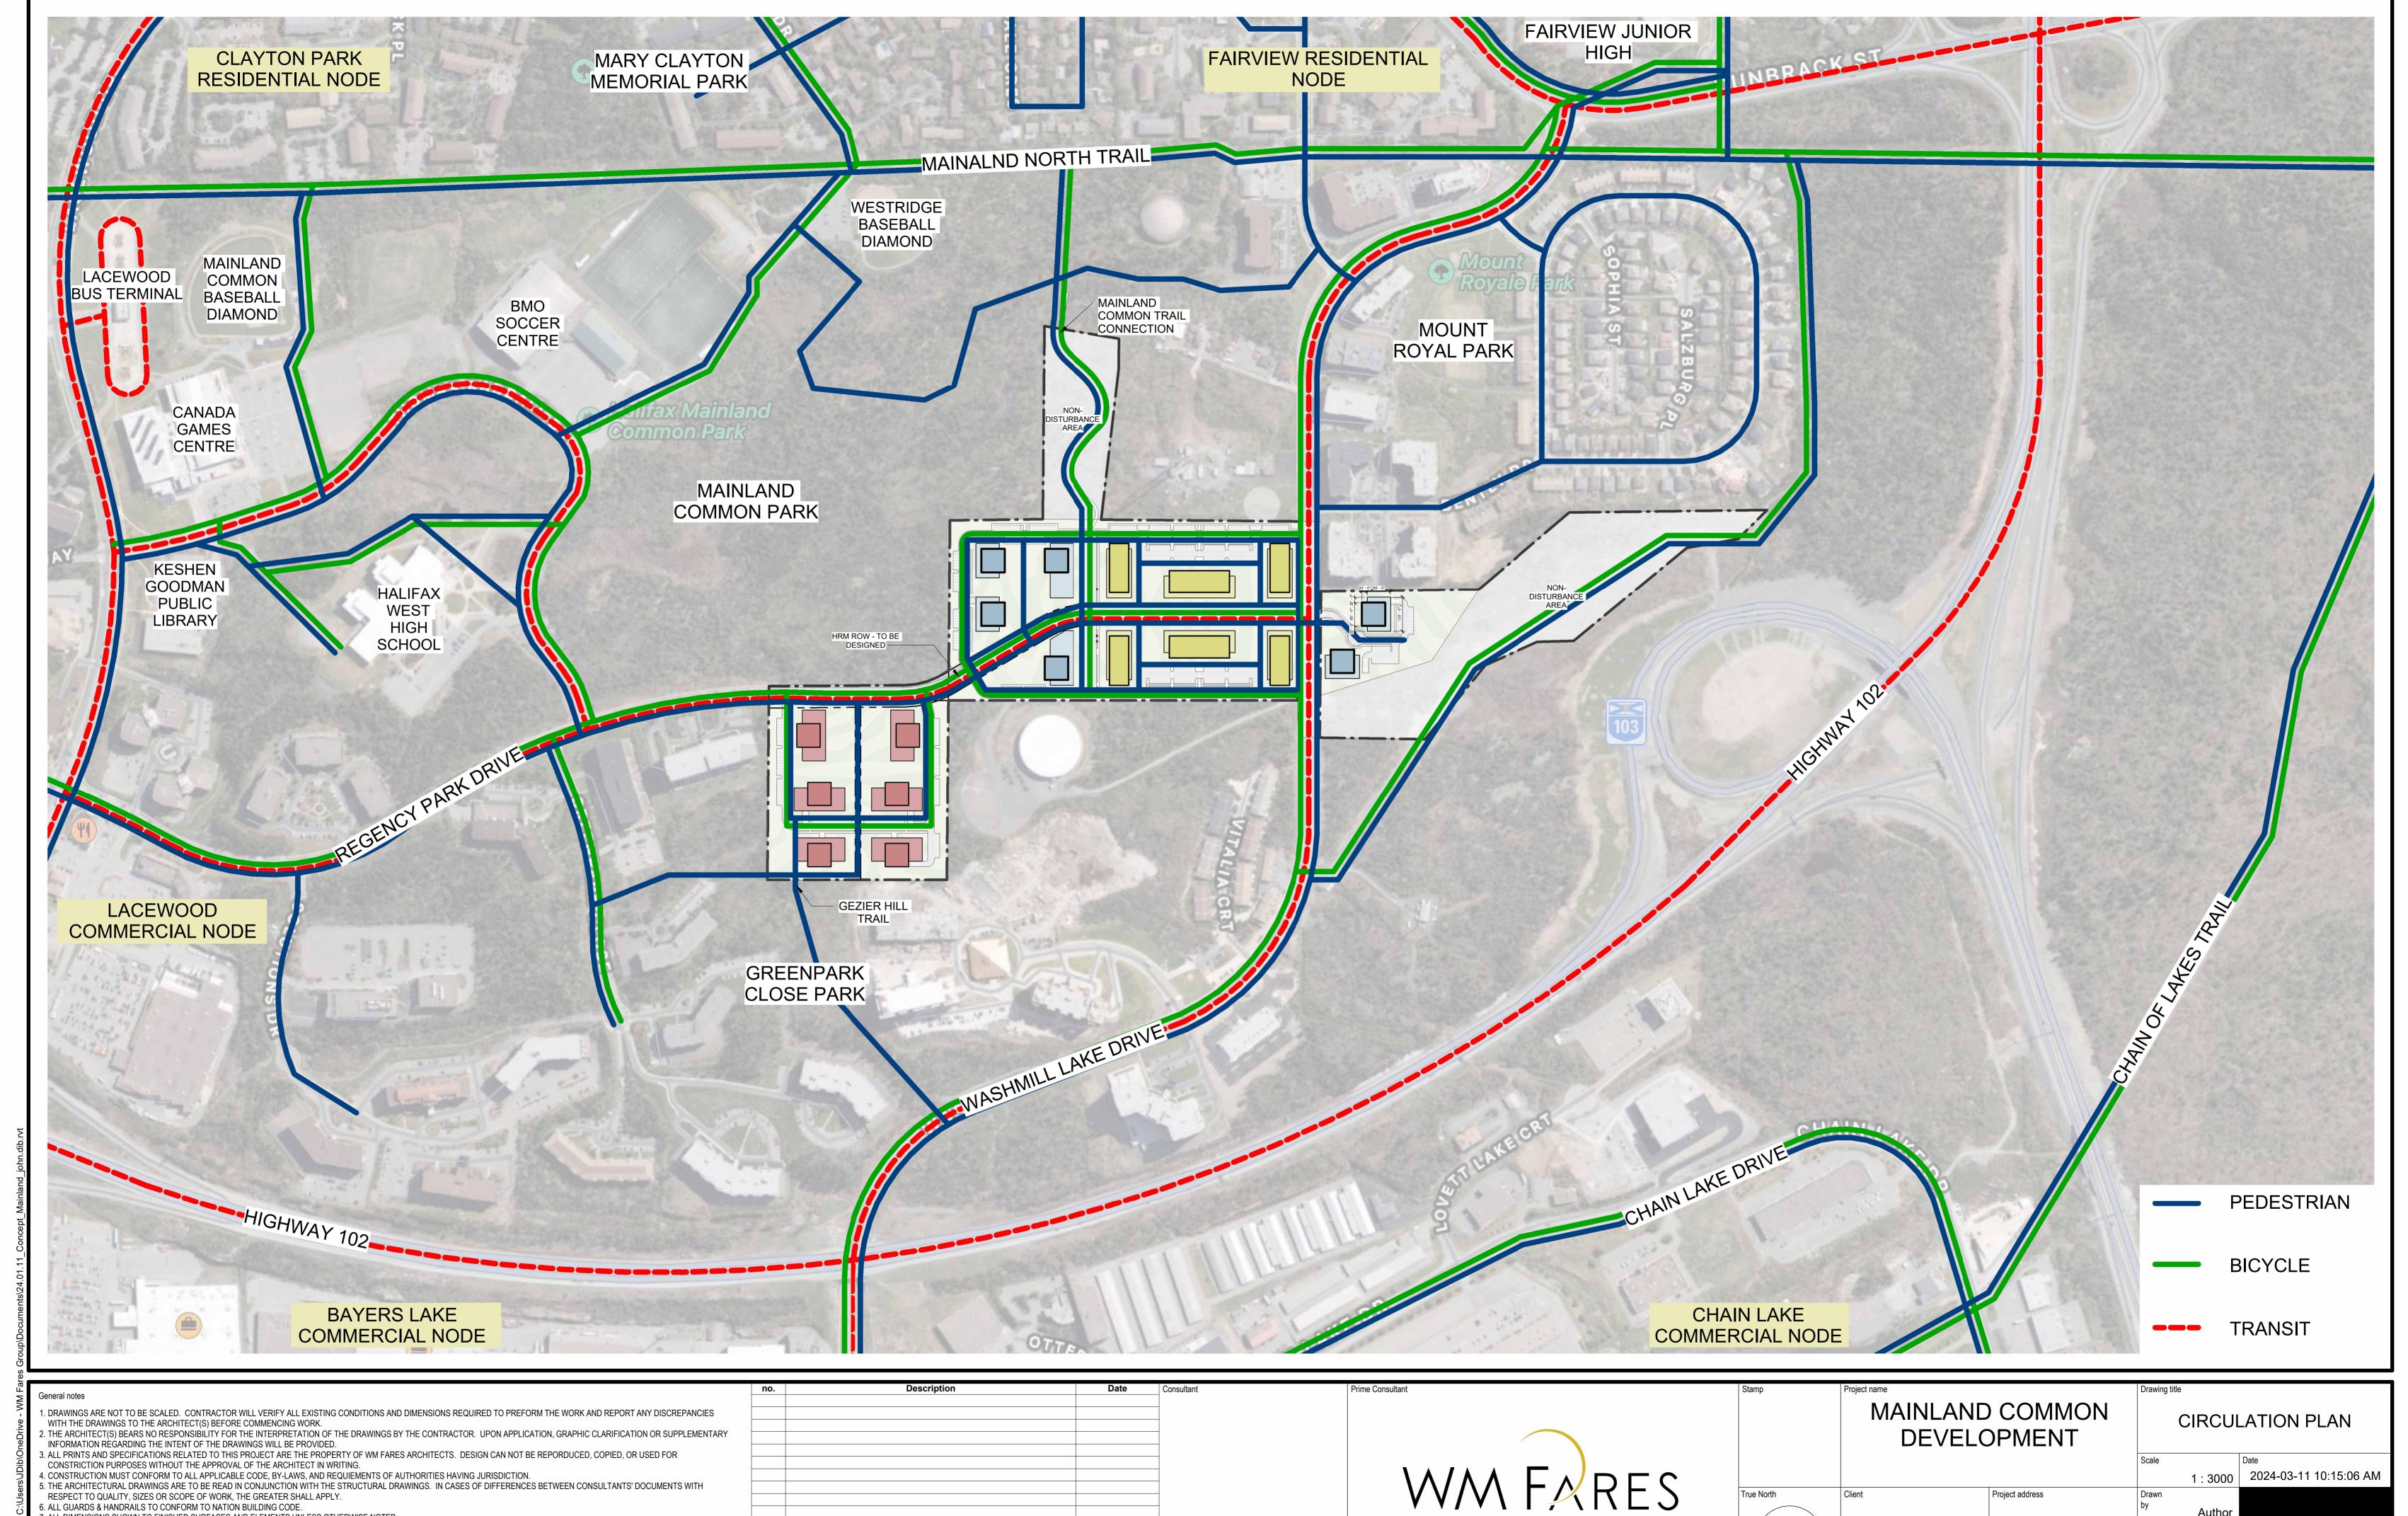

Author ARCHITECTS PID 00330845, 40550774, AND **RANK INC** Checker 41477720 Projects number

