


Schedule E - Preliminary Landscape Plan

Exterior Class A Bicycle Parking Spaces	28
Exterior Class B Bicycle Parking Spaces	16
Off-street Surface Vehicle Parking Spaces	2
New Street Trees	6*

* Final count to be based on ratio for sidewalk replacement as per HRM Urban Design Guidelines

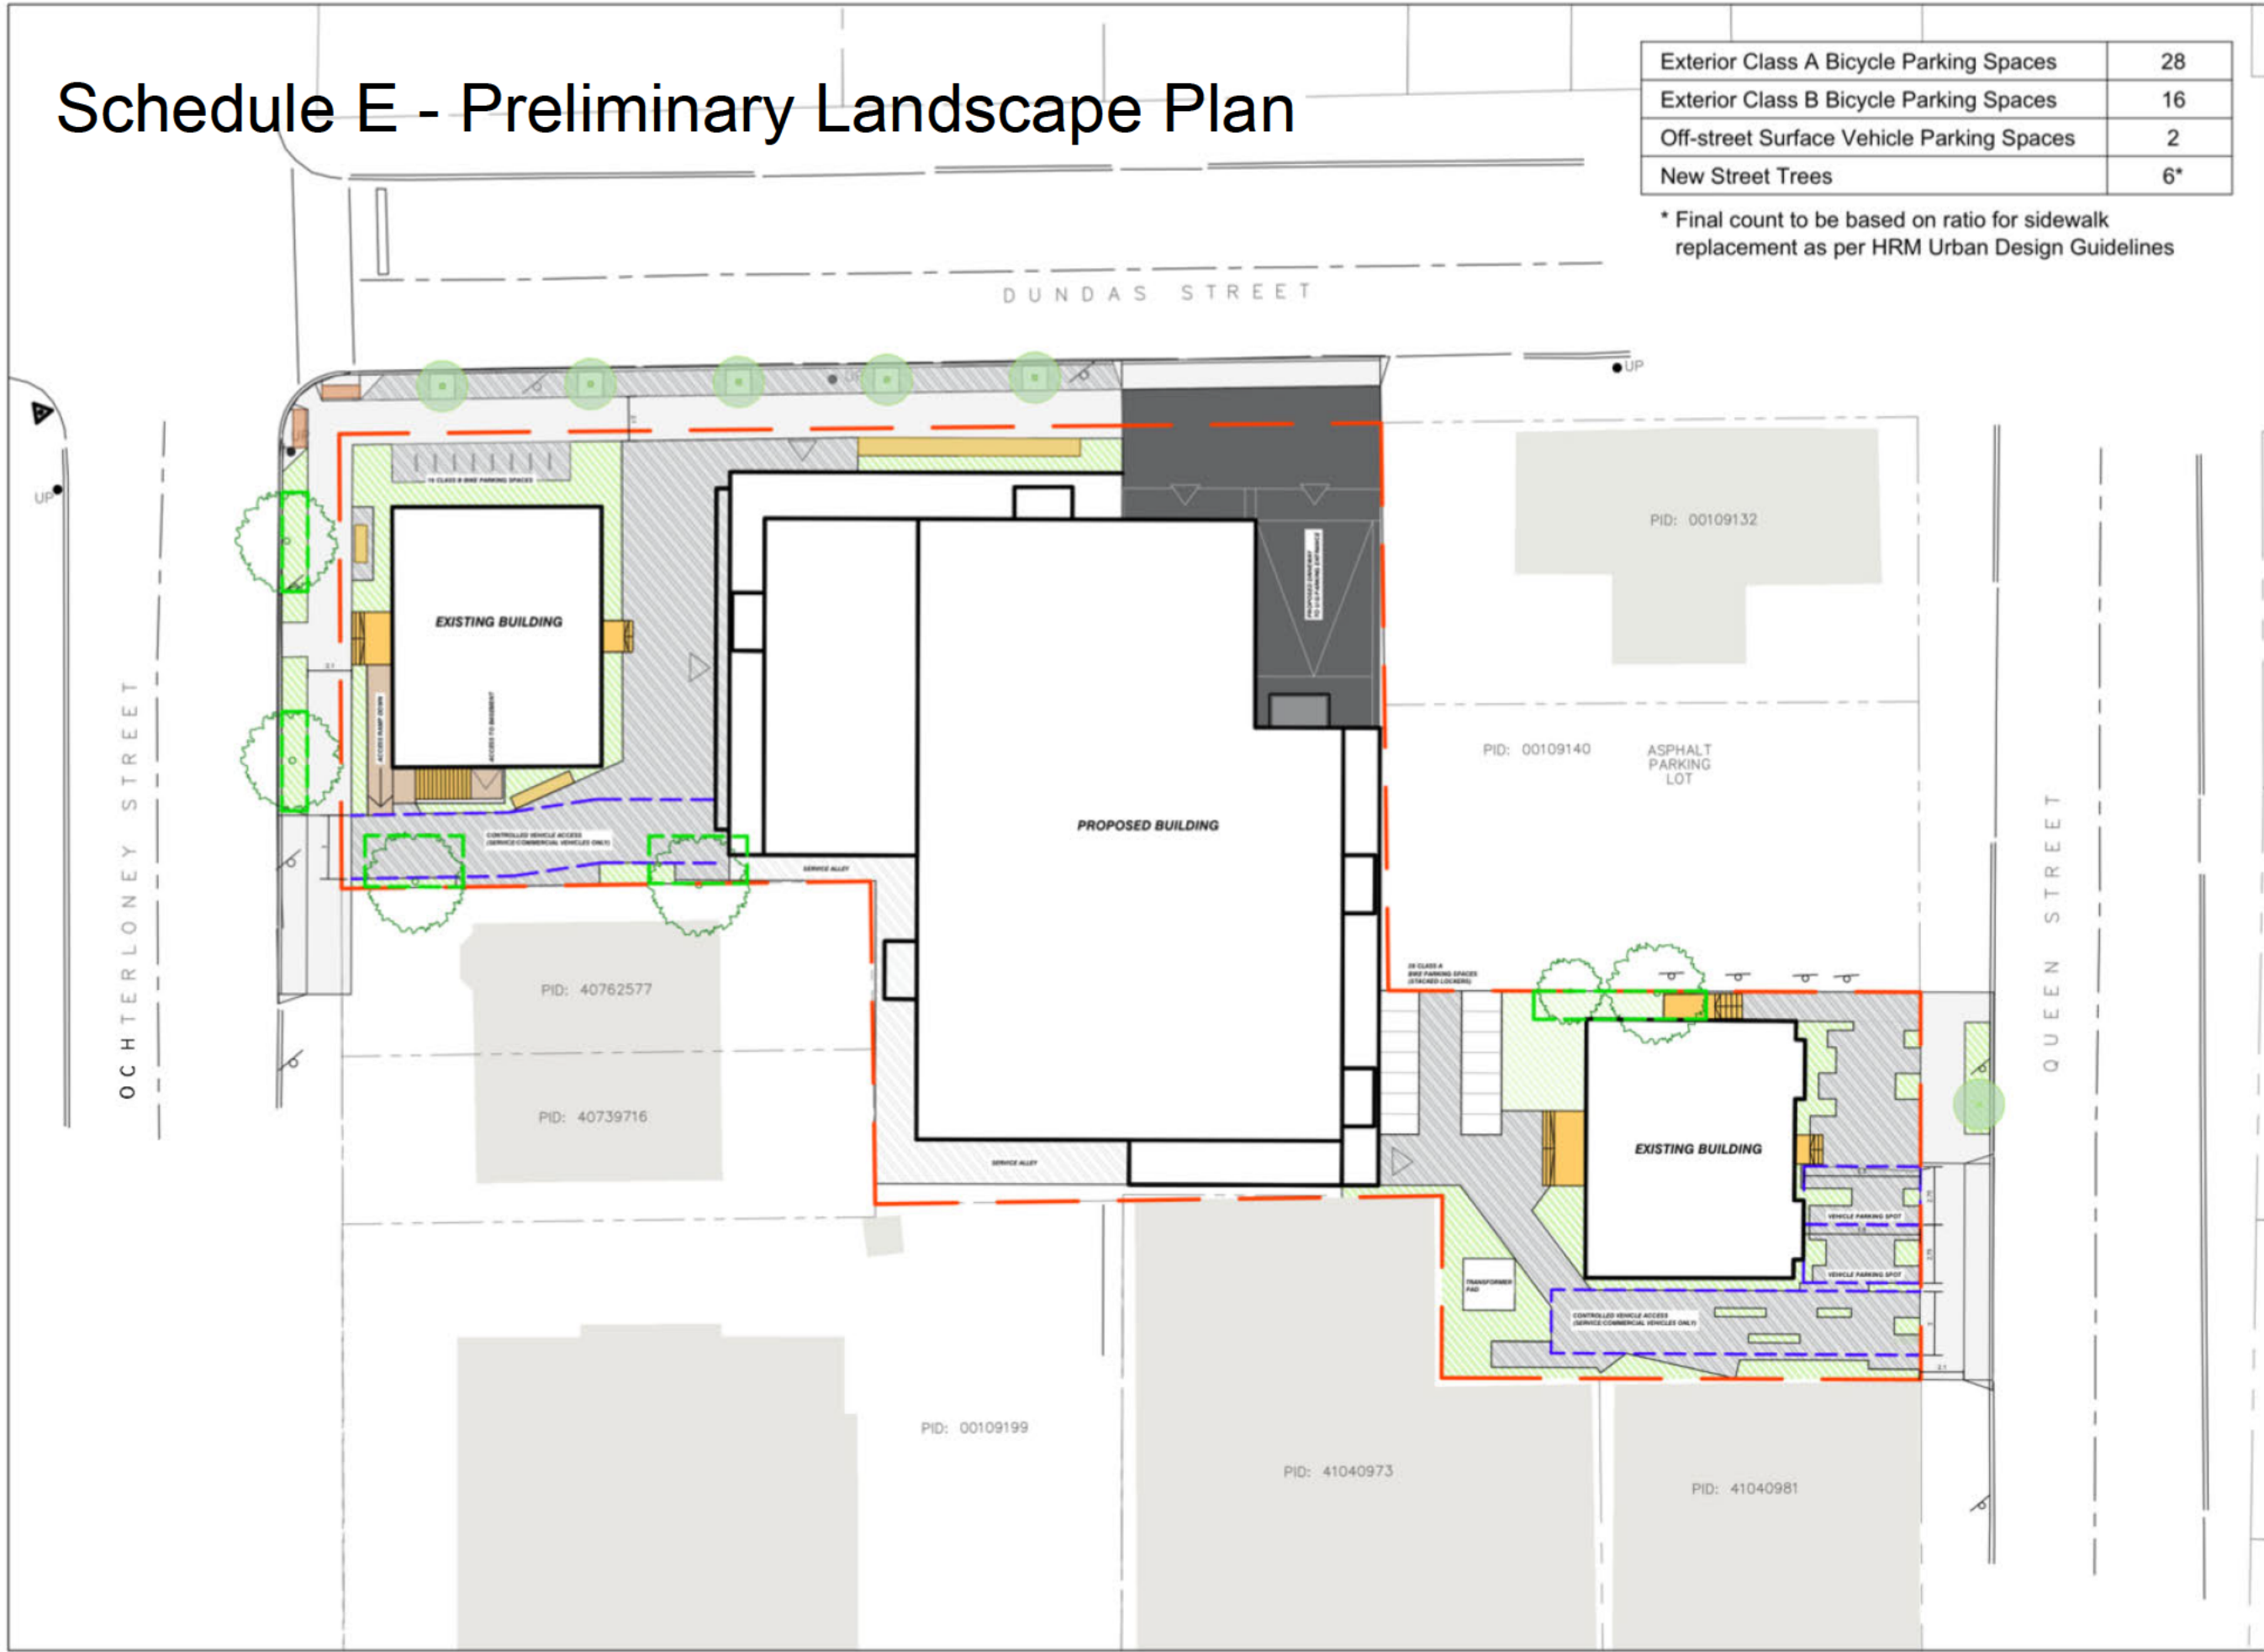

UPLAND

1489 Hollis Street, Level 2
Halifax, Nova Scotia B3J 3M5
+1 902 423 0649
uplandstudio.ca

PRELIMINARY
NOT FOR CONSTRUCTION

LEGEND

- ASPHALT DRIVEWAY
- HARD LANDSCAPING
- SOFT LANDSCAPING
- ACCESSIBLE RAMP AND LANDINGS
- PROPOSED PORCH AND STOPS
- PROPOSED TREE PLANTING
- EXISTING TREES WITH TREE PROTECTION ZONE
- BENCHES
- SERVICE ALLEY

STAMP



PROJECT
SIDEWALK RED
DUNDAS & OCHTERLONEY

DRAWING TITLE
PRELIMINARY
LANDSCAPE PLAN

NORTH

SCALE
1:300 @ ANSI B

DRAWING #