

**GENERAL NOTES:**


ALL DRAWINGS REMAIN THE PROPERTY OF 'ATLANTIC HOME DESIGNS LIMITED'.

DO NOT SCALE DRAWINGS.


ALL NOTES AND DIMENSIONS ARE TO BE CHECKED & VERIFIED BY THE GENERAL CONTRACTOR PRIOR TO CONSTRUCTION. ANY ERRORS OR OMISSIONS SHALL BE REPORTED TO 'ATLANTIC HOME DESIGNS LTD.' WHO WILL REVISE AND ISSUE NEW DRAWINGS PRIOR TO ANY CONSTRUCTION.

ALL CONSTRUCTION SHALL BE CARRIED OUT IN ACCORDANCE WITH ALL LOCAL CODES & AUTHORITIES HAVING JURISDICTION.


ALL PERMITS PERTAINING TO THE WORK SHALL BE APPLIED & PAID FOR BY THE GENERAL CONTRACTOR OR HIS SUBCONTRACTORS UNLESS NOTIFIED OTHERWISE IN WRITING, BY THE OWNER.

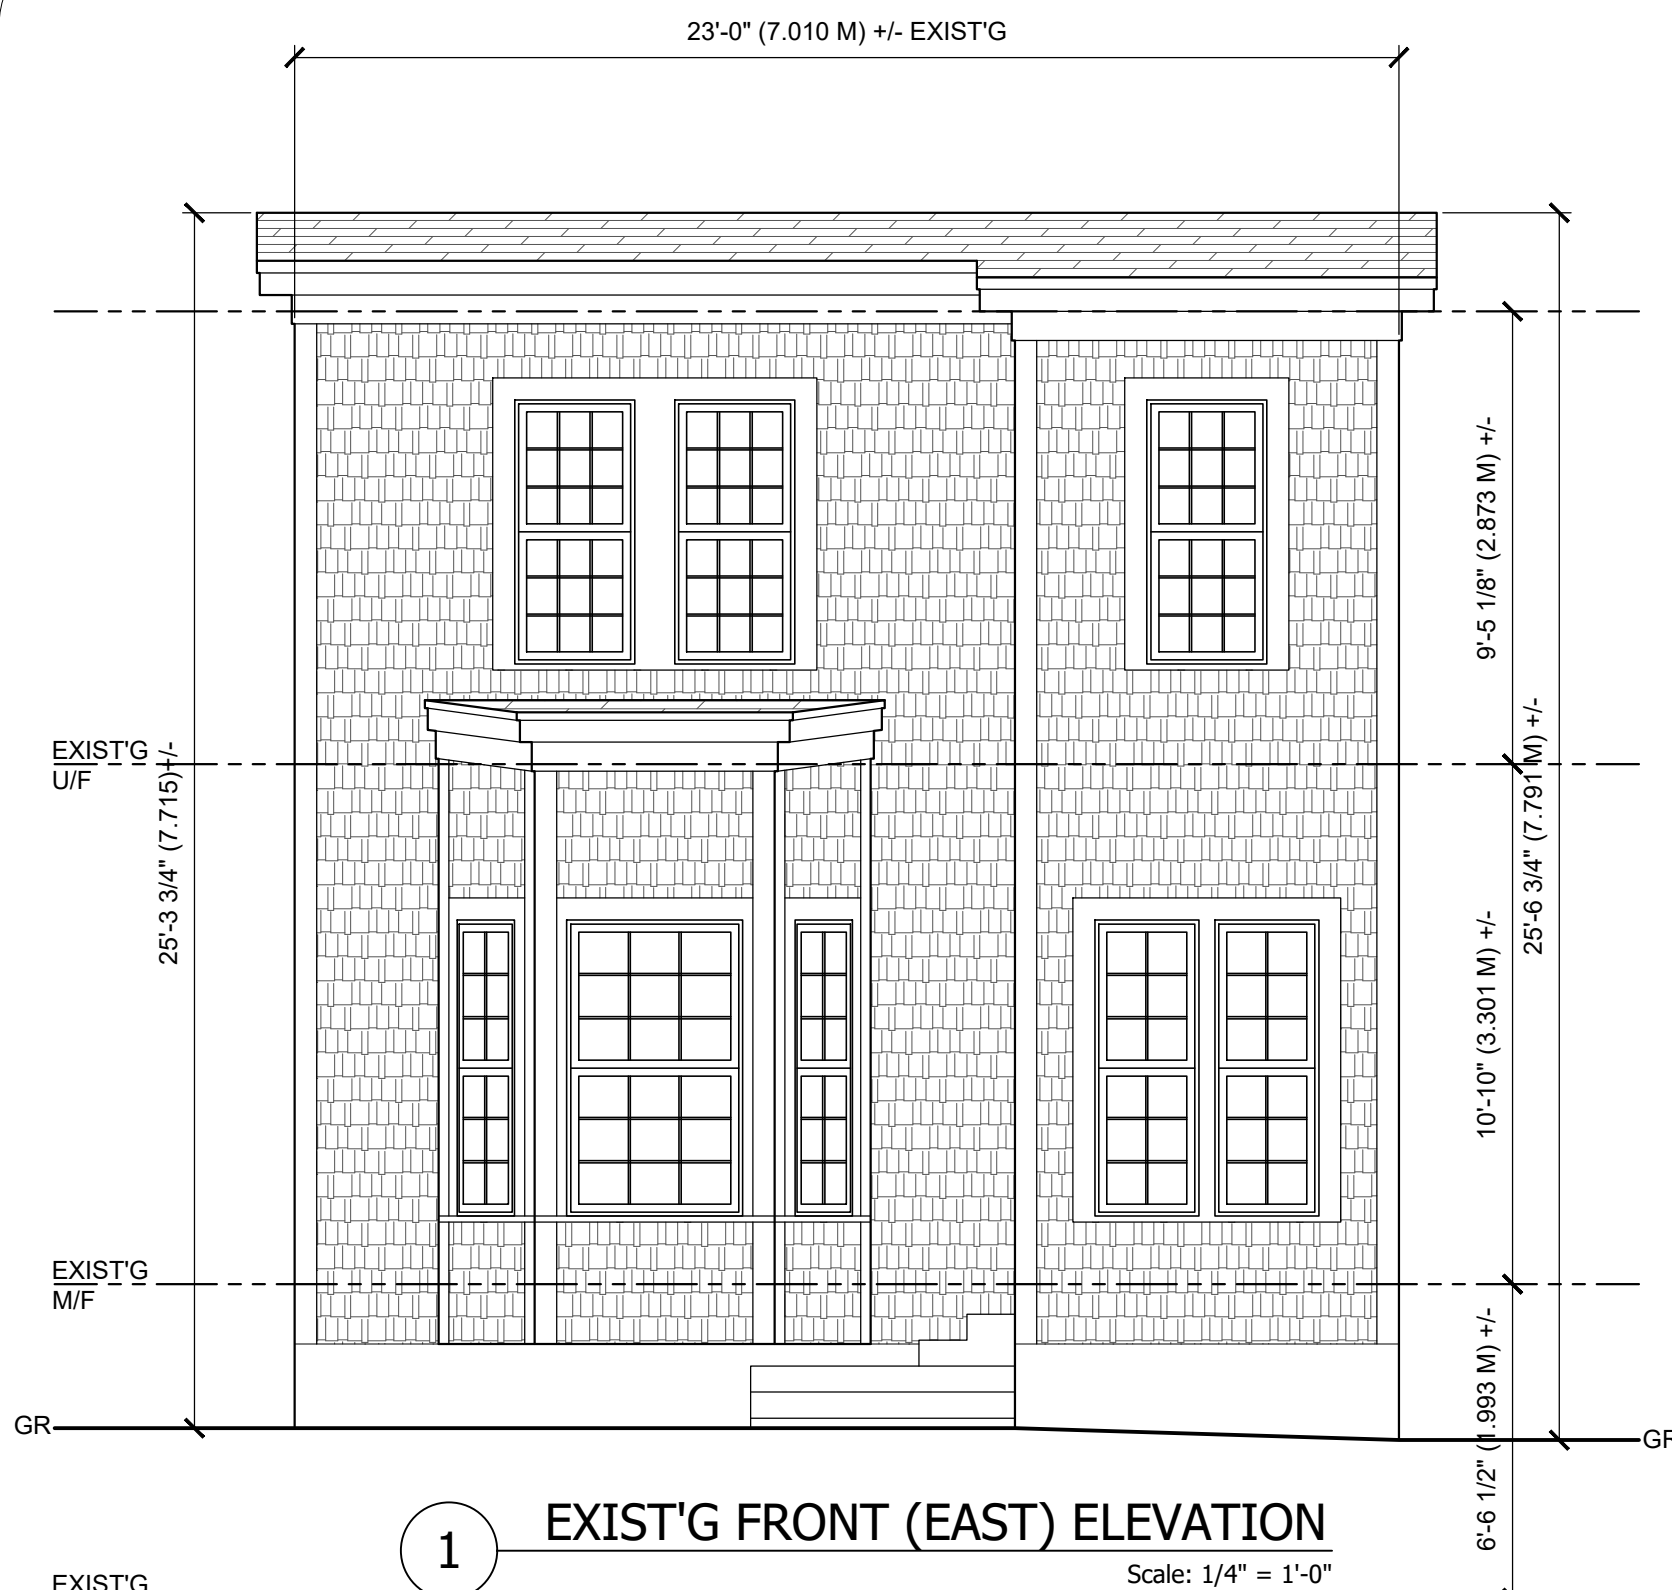


**1 EXIST'G FRONT (EAST) ELEVATION**  
Scale: 1/4" = 1'-0"

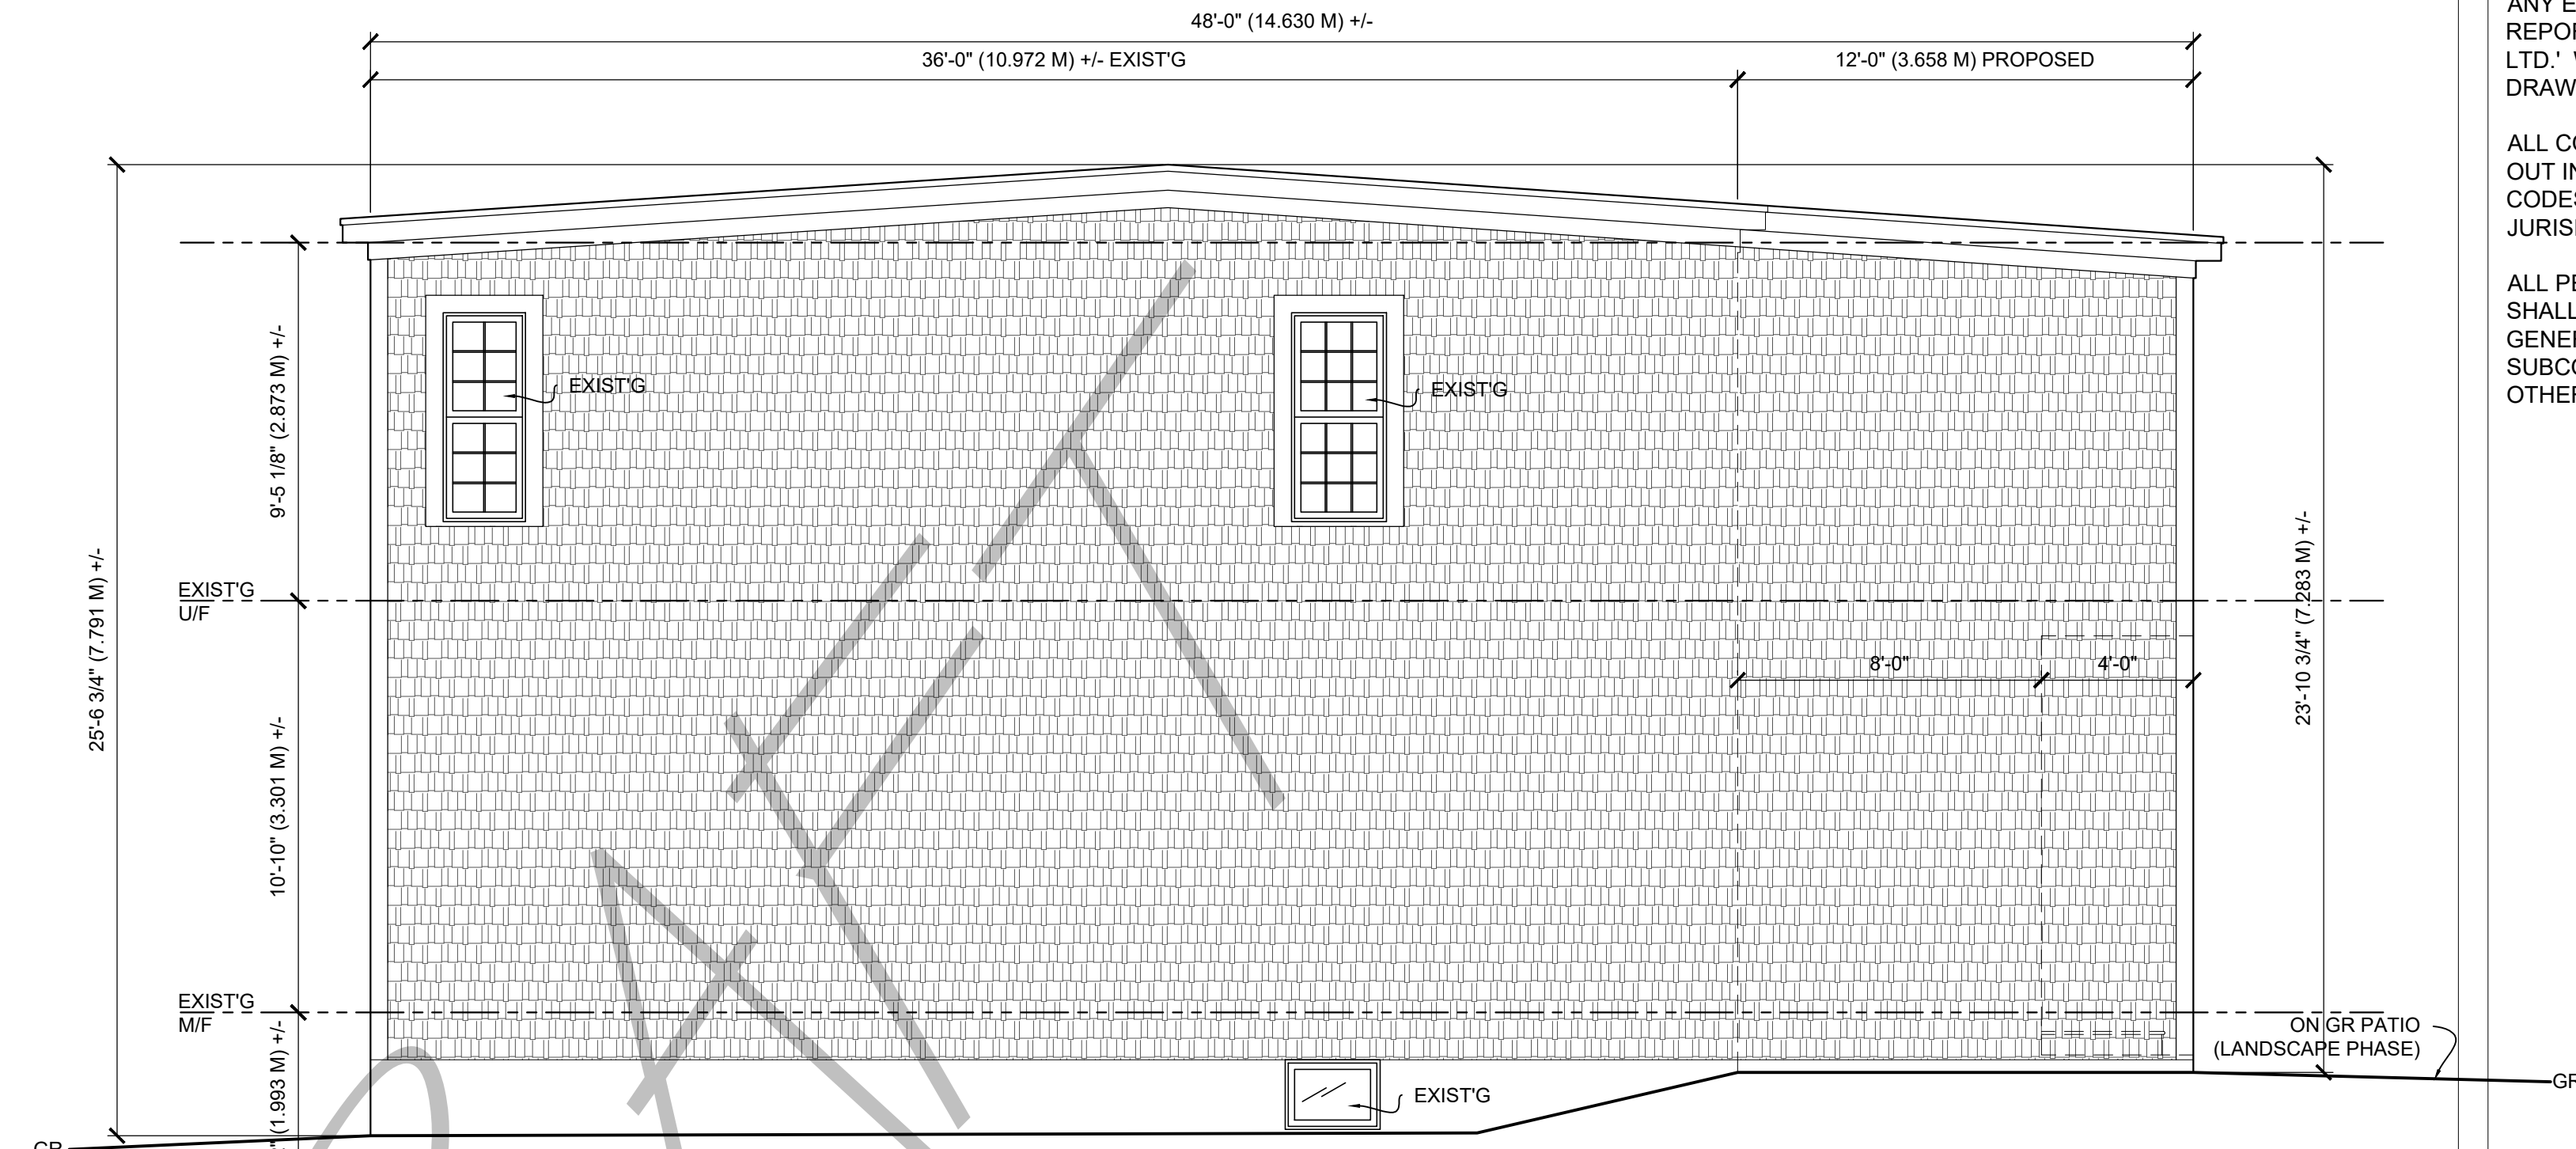

**2 MODIFIED RIGHT (NORTH) ELEVATION**  
Scale: 1/4" = 1'-0"

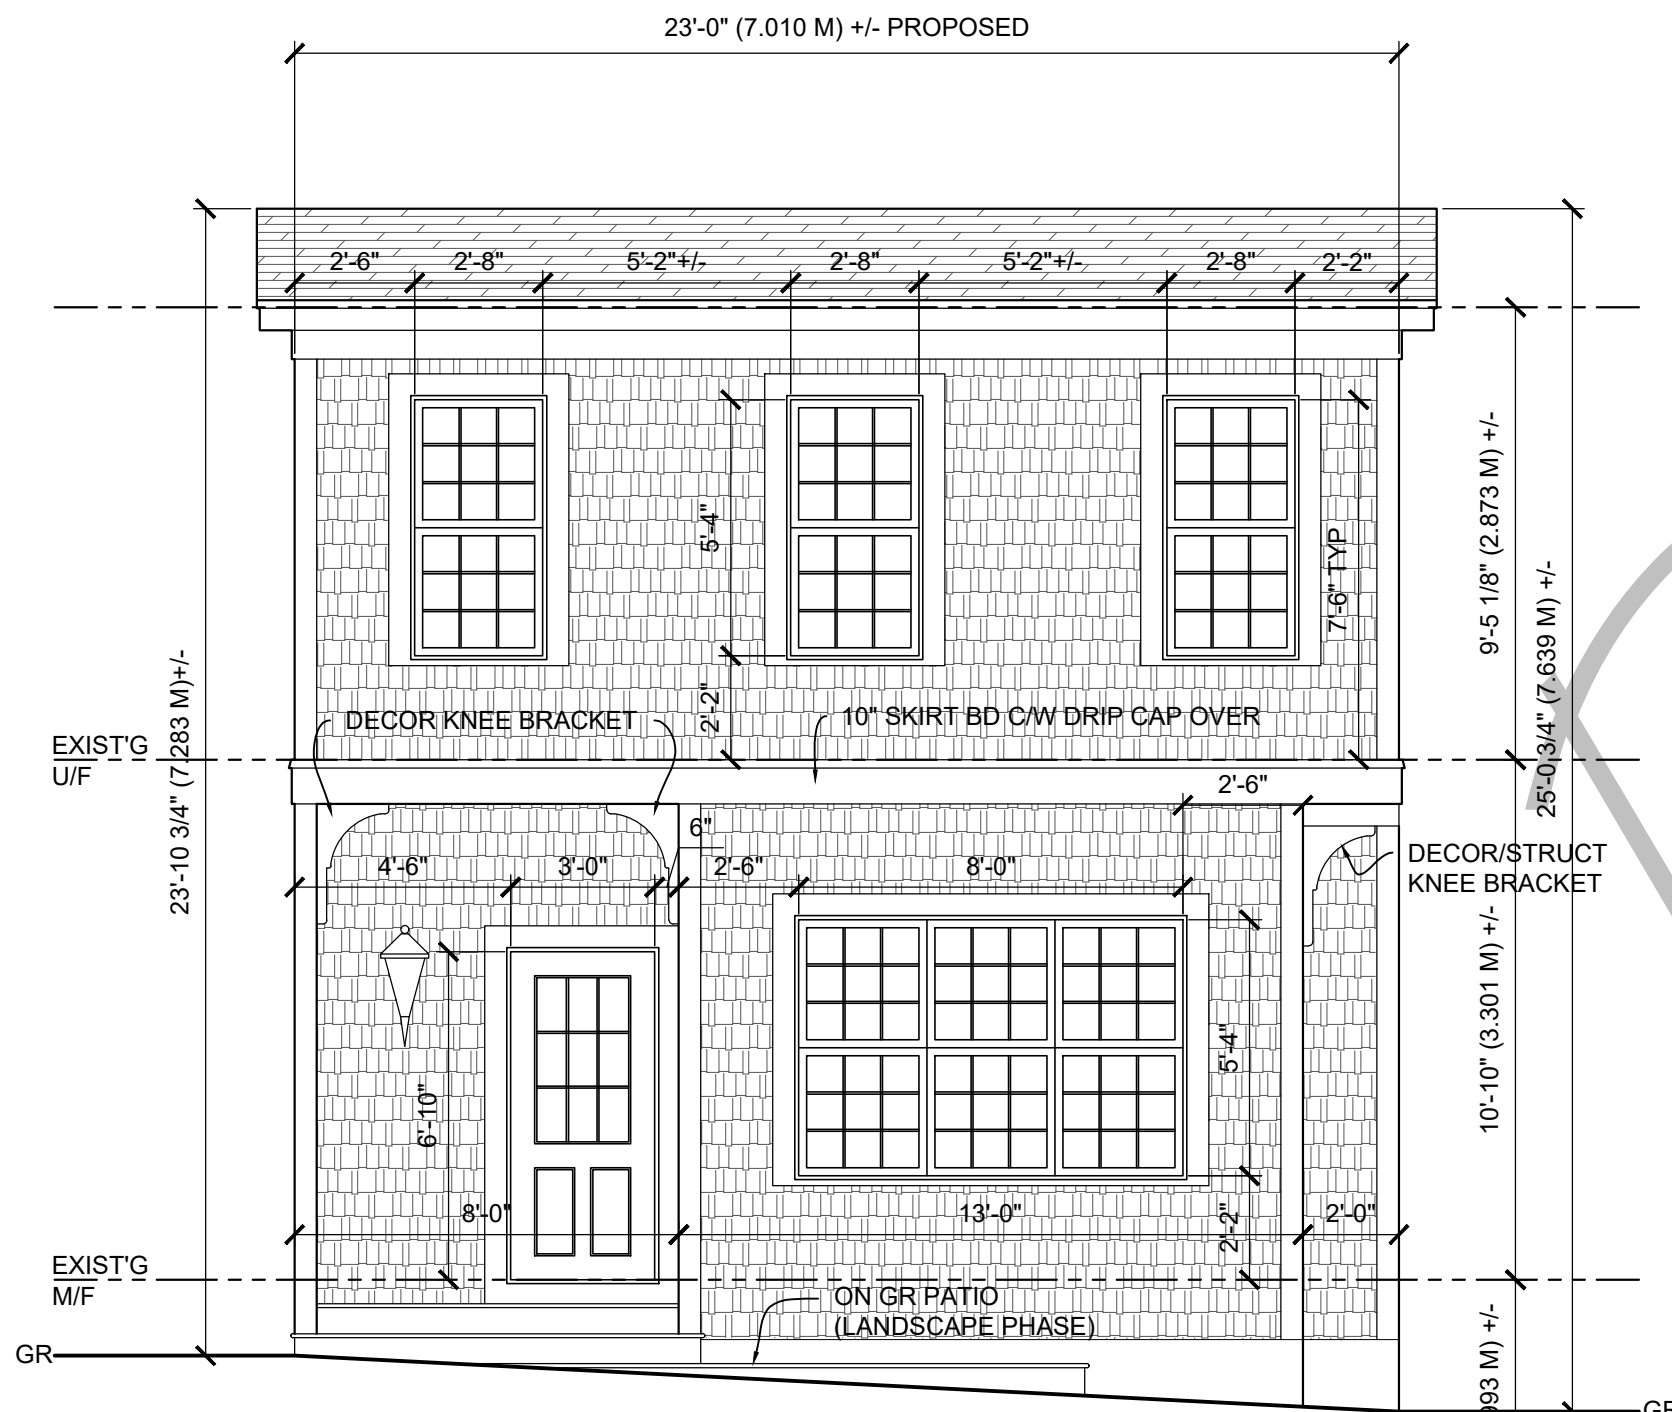

**3 PROPOSED REAR (WEST) ELEVATION**  
Scale: 1/4" = 1'-0"

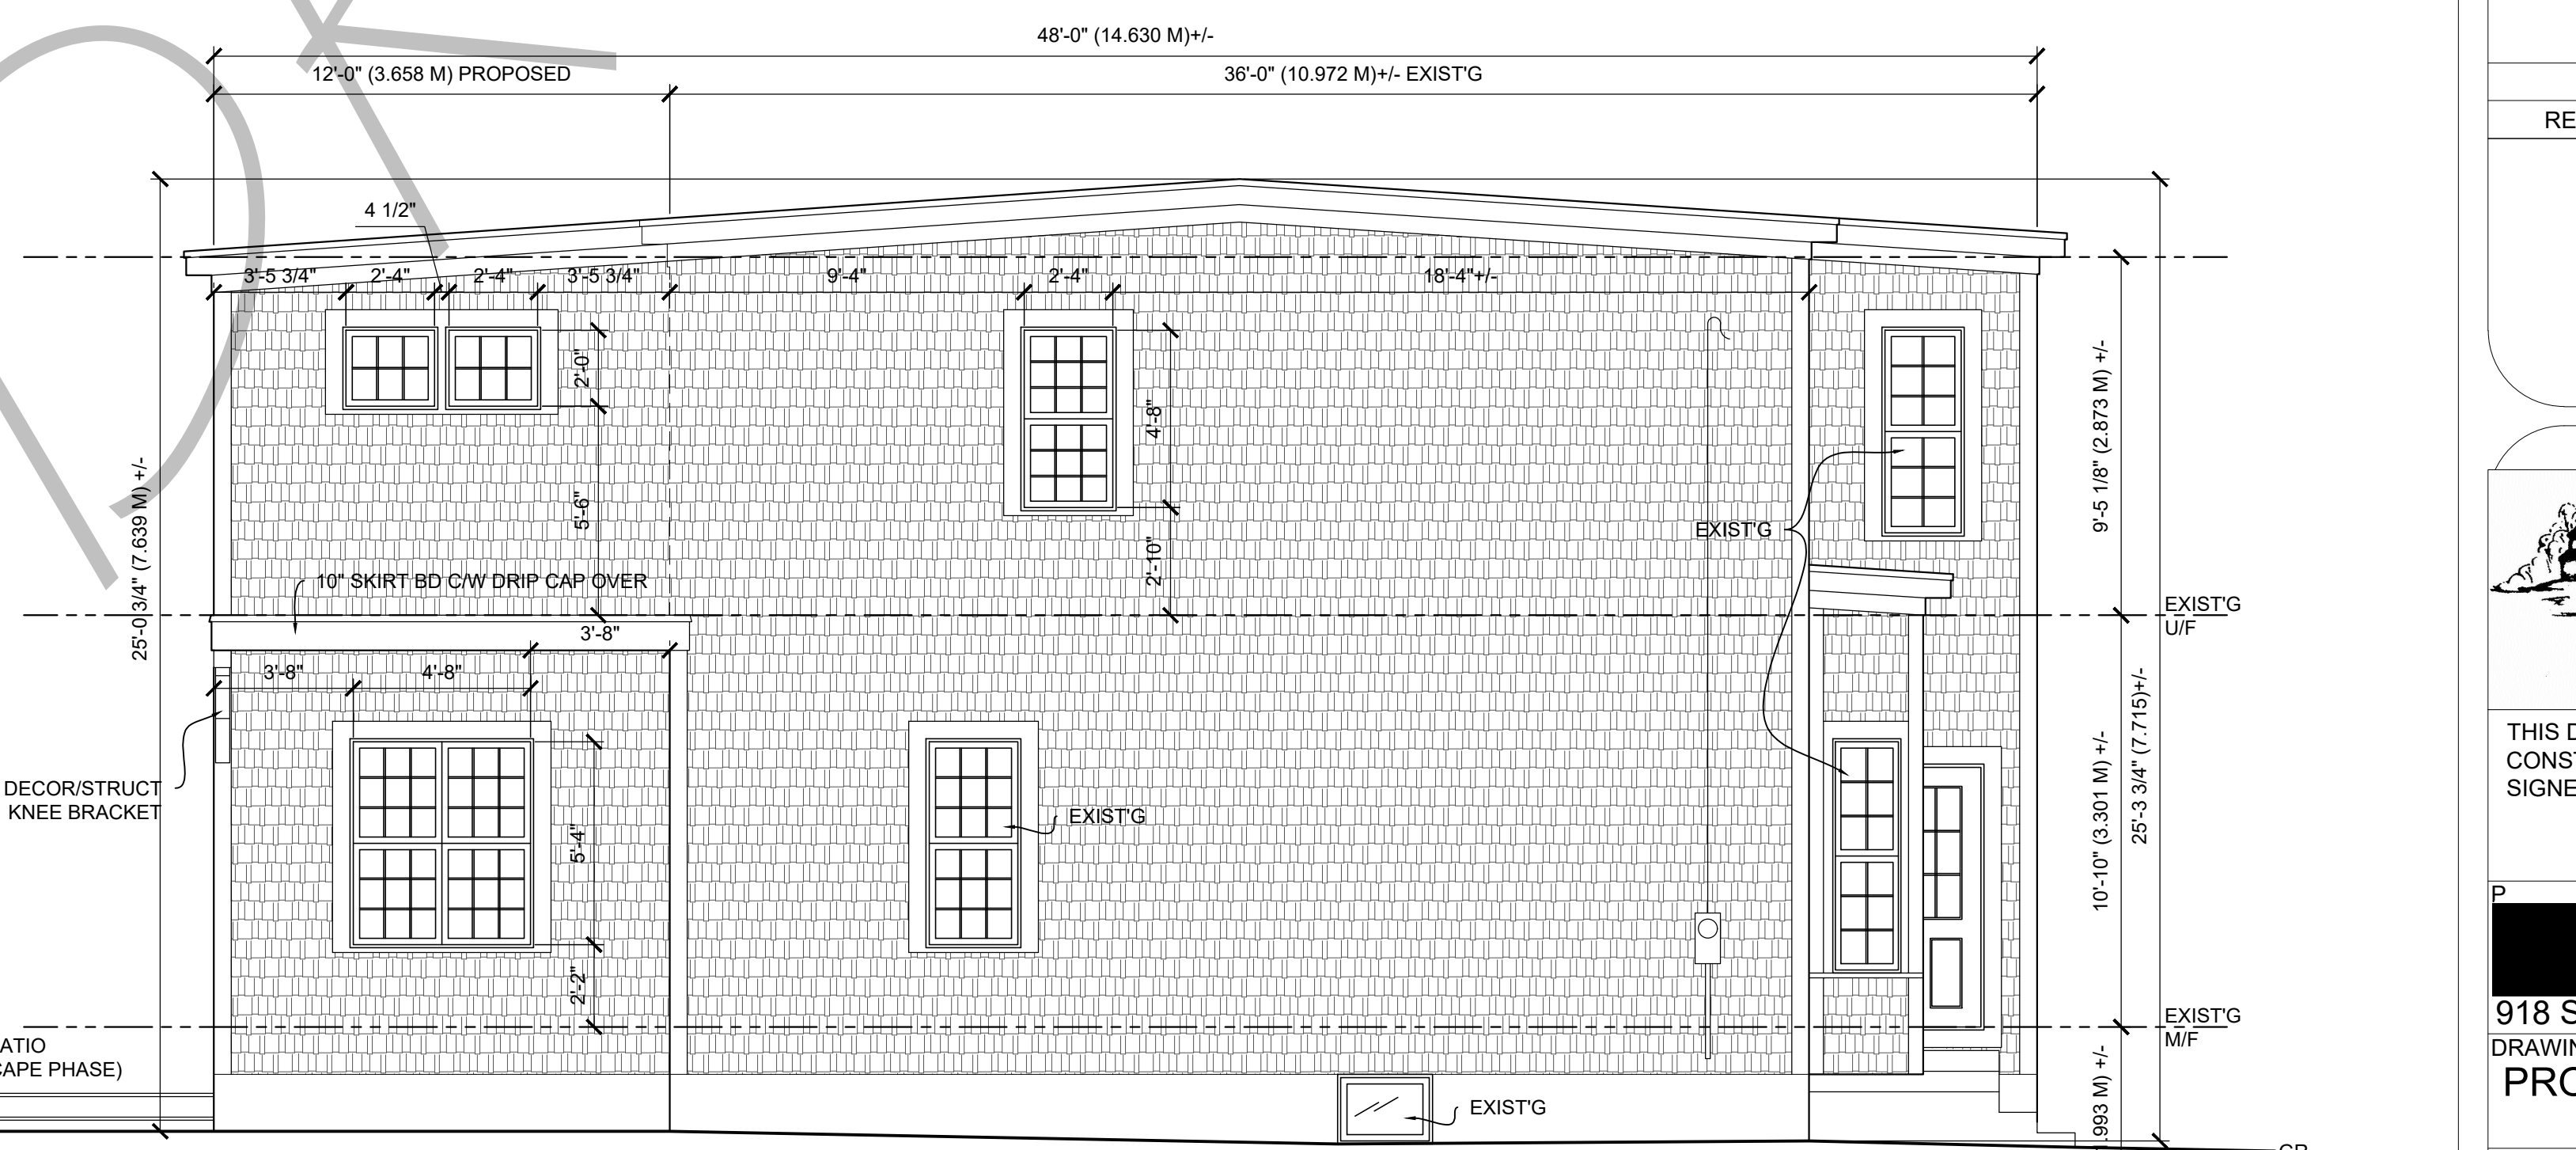

**4 MODIFIED LEFT (SOUTH) ELEVATION**  
Scale: 1/4" = 1'-0"

REVISION	NO.	BY	DATE



THIS DRAWING MUST NOT BE USED FOR CONSTRUCTION IN ANY PART UNTIL SIGNED BY THE OWNER:

DATE: \_\_\_\_\_  
**RENO**  
 918 SOUTH BLAND ST., HALIFAX  
 DRAWING TITLE:  
**PROPOSED ELEVATIONS**

DATE: MAR 6/23	SCALE: 1/4" = 1'-0"	JOB NO: _____
DWN BY: JE	DWG NO: _____	
CHKD BY: _____	<b>1 OF 3</b>	