

CLIENT:

REPLAN:

Cranked Scheme		
Unit Type	Number	Percent lots
1 Bedroom	47	33.33%
2 Bedroom	35	25.00%
3 Bedroom	0	0.00%
Penthouse	1	0.71%
Total	141	100.00%

Parking Spaces		
Category	Number	Percent Min
Residential	172	85.00%
Underground	15	5.70%
Visitor	74	28.30%
Total	261	100.00%

- COMMUNAL SPACE
- 1 BEDROOM
- 2 BEDROOM
- PENTHOUSE
- 20m WATERCOURSE BUFFER

STAMP:

NO.	REVISING	SD/AM/YY

PROJECT:
MMBR DEVELOPMENTS

DRAWING TITLE:
GROUND FLOOR SITE & LANDSCAPING PLAN

C.P.#: 23-08


PROJECT MANAGER: KT

SCALE: AS NOTED

DRAWN BY: MD

DATE: -

A-101

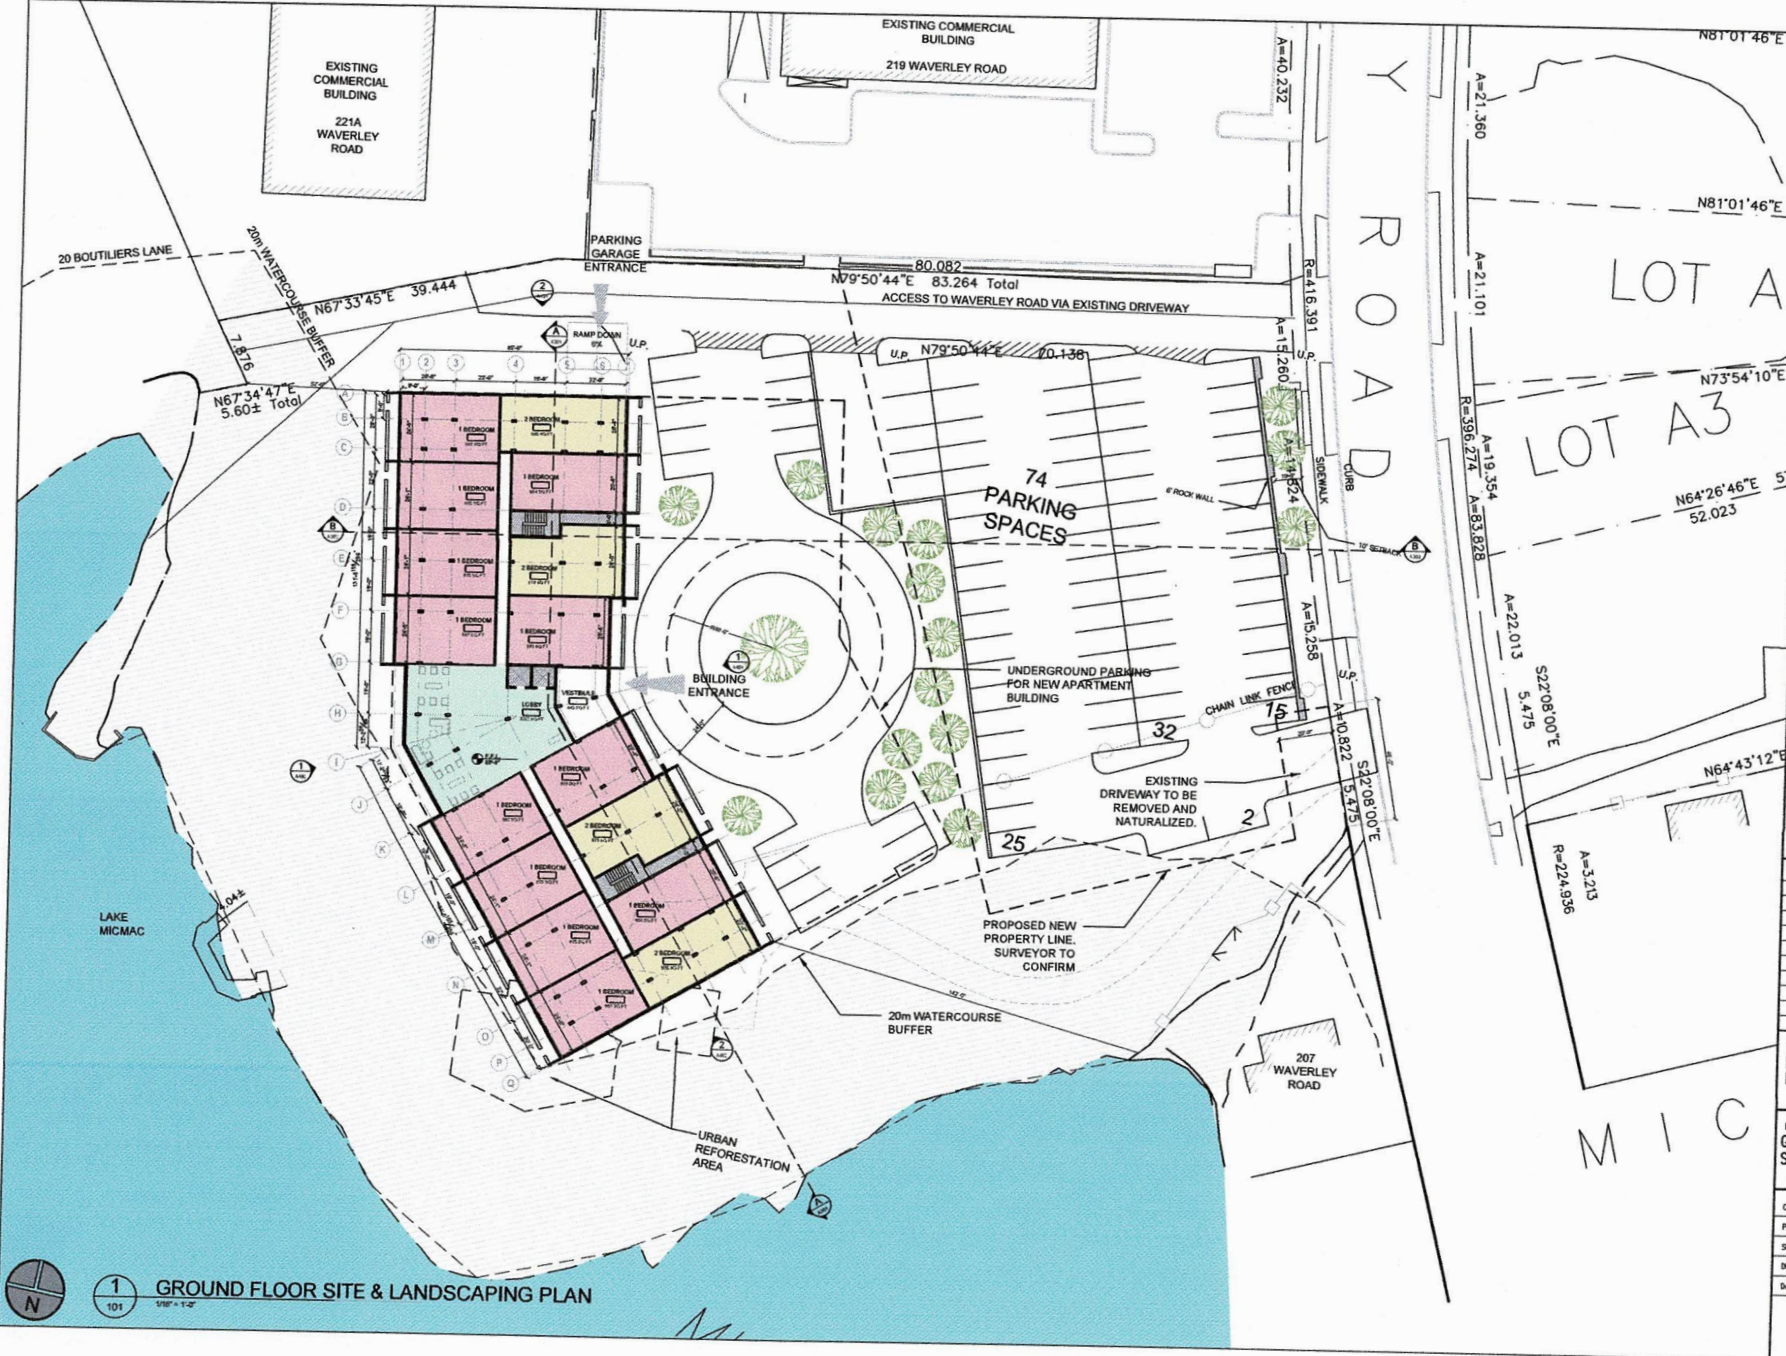

1
101
1/8" = 1'-0"

GROUND FLOOR SITE & LANDSCAPING PLAN