




BH-1

Birds Eye View - From East

161-12598-00
2017-10-25



ARCHITECTURE | 49

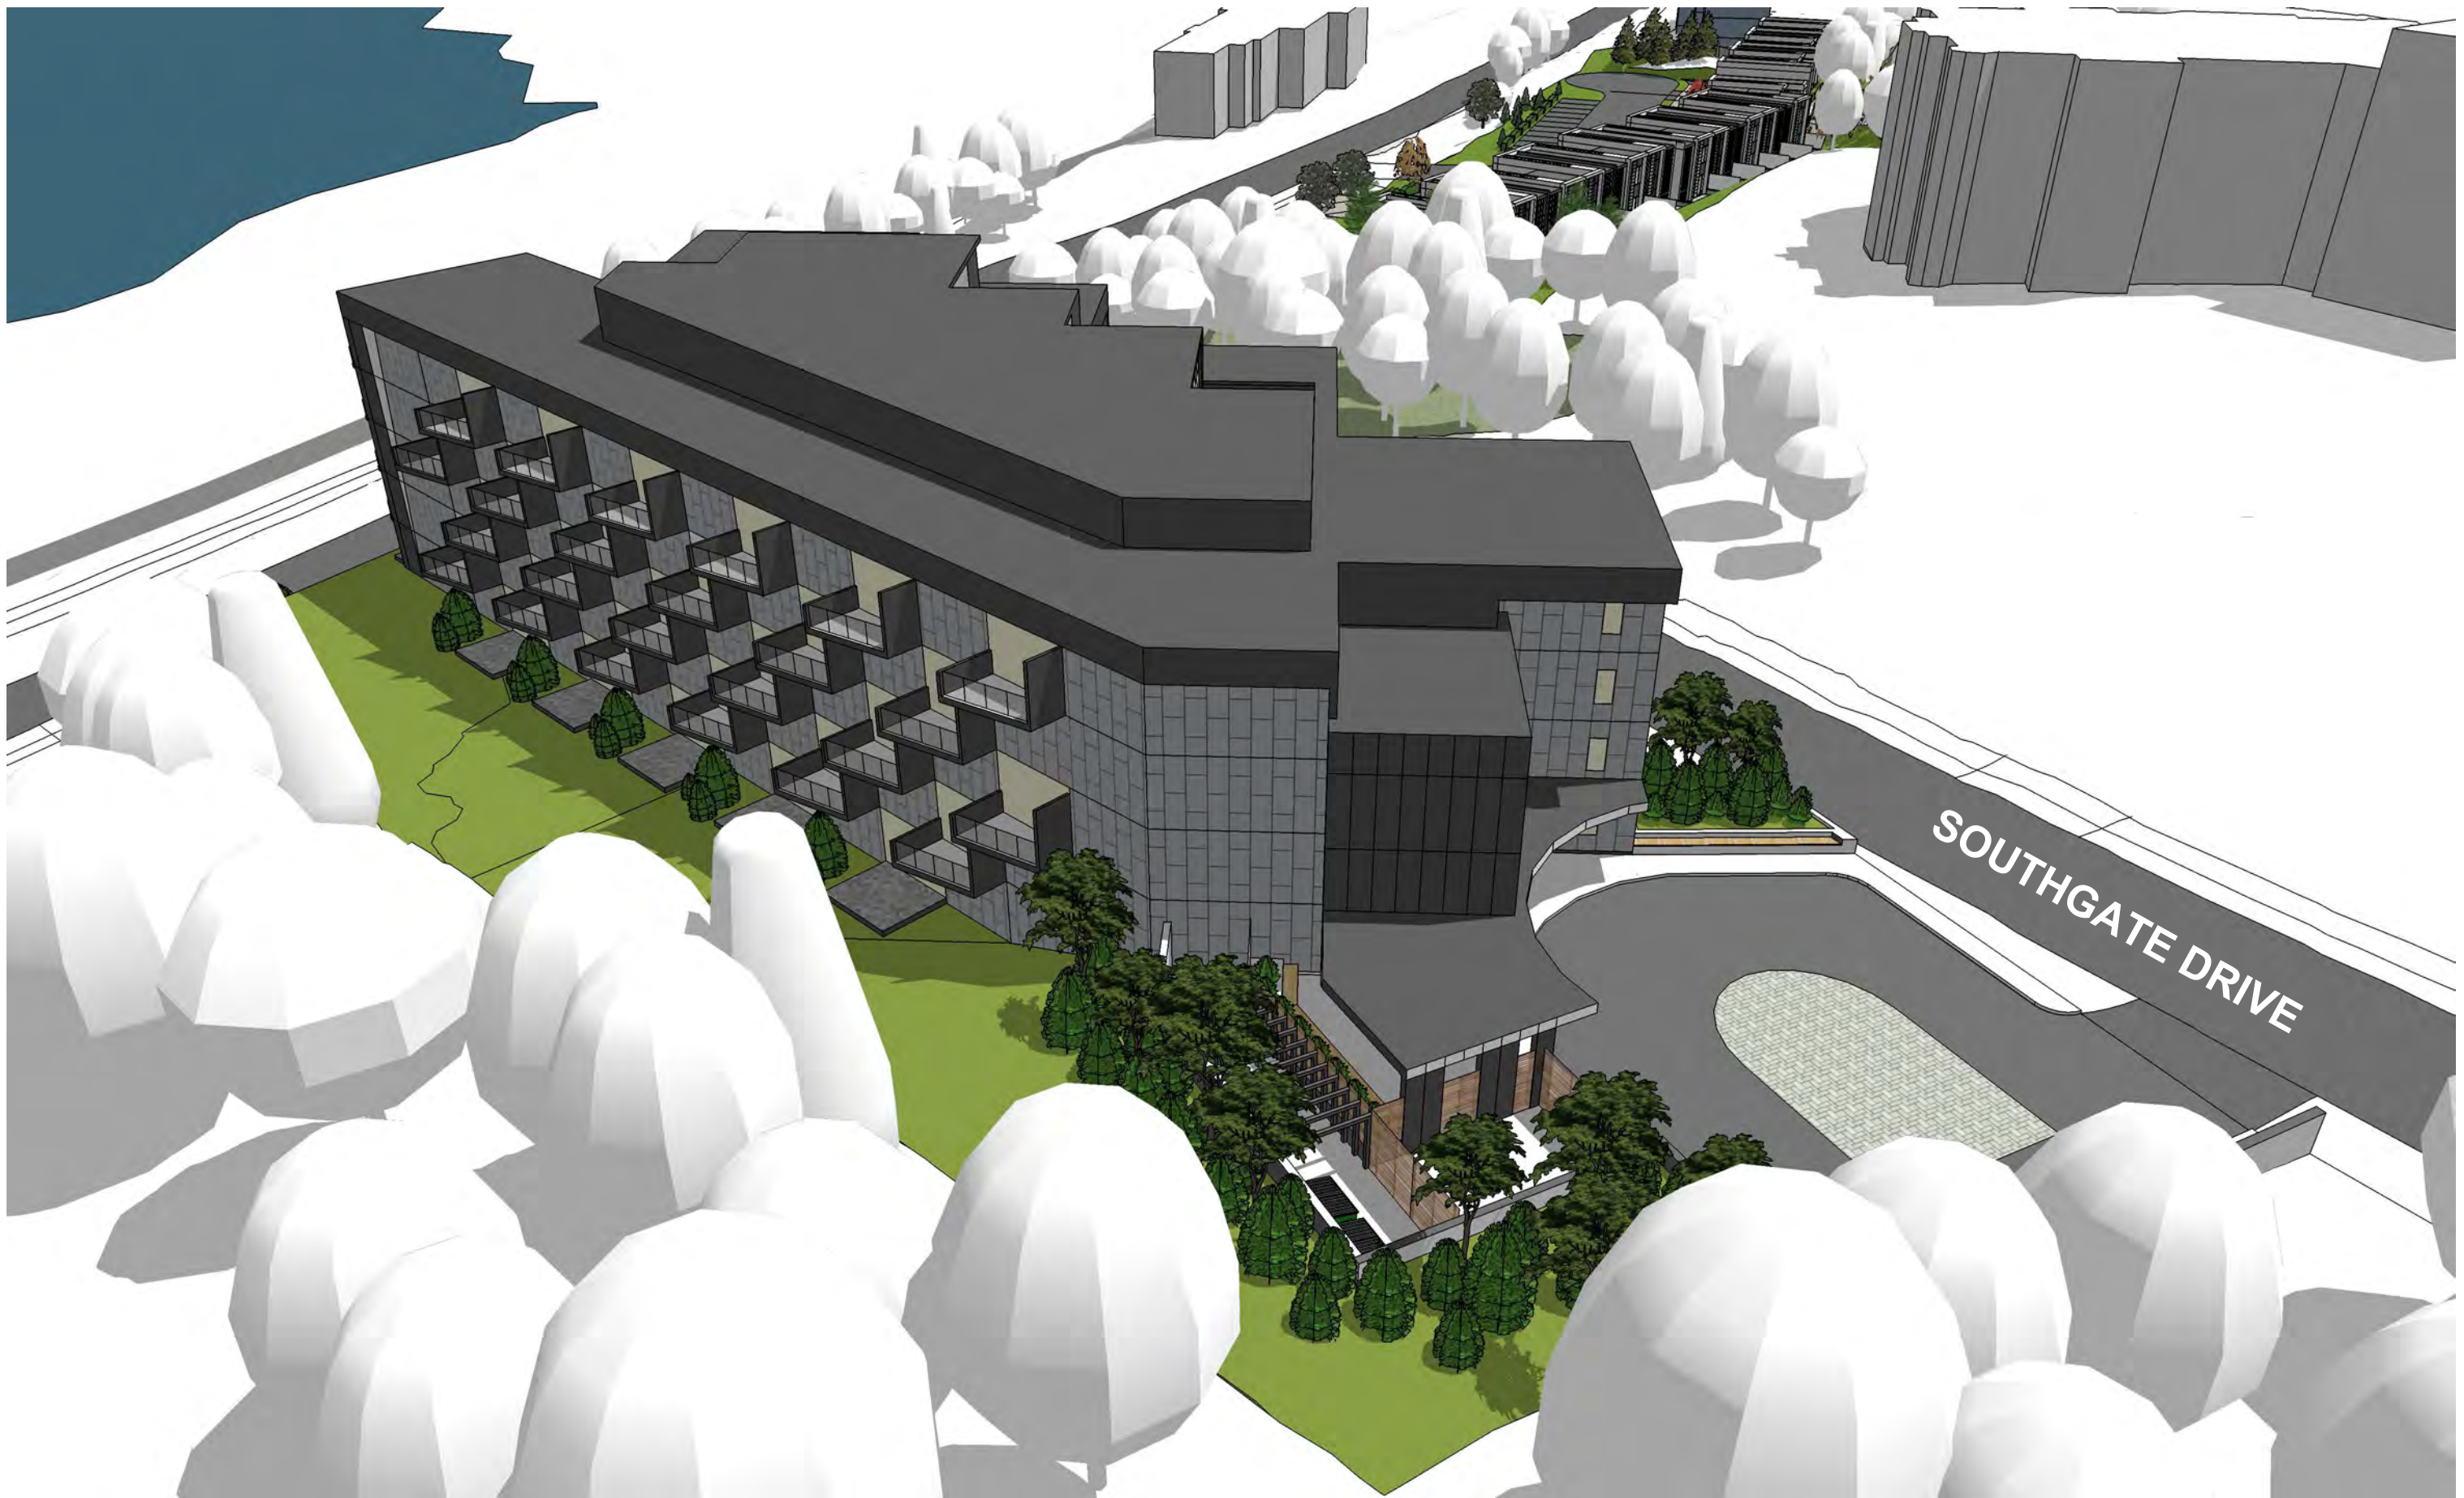


BH-1

Birds Eye View - From West

161-12598-00
2017-10-25



ARCHITECTURE | 49

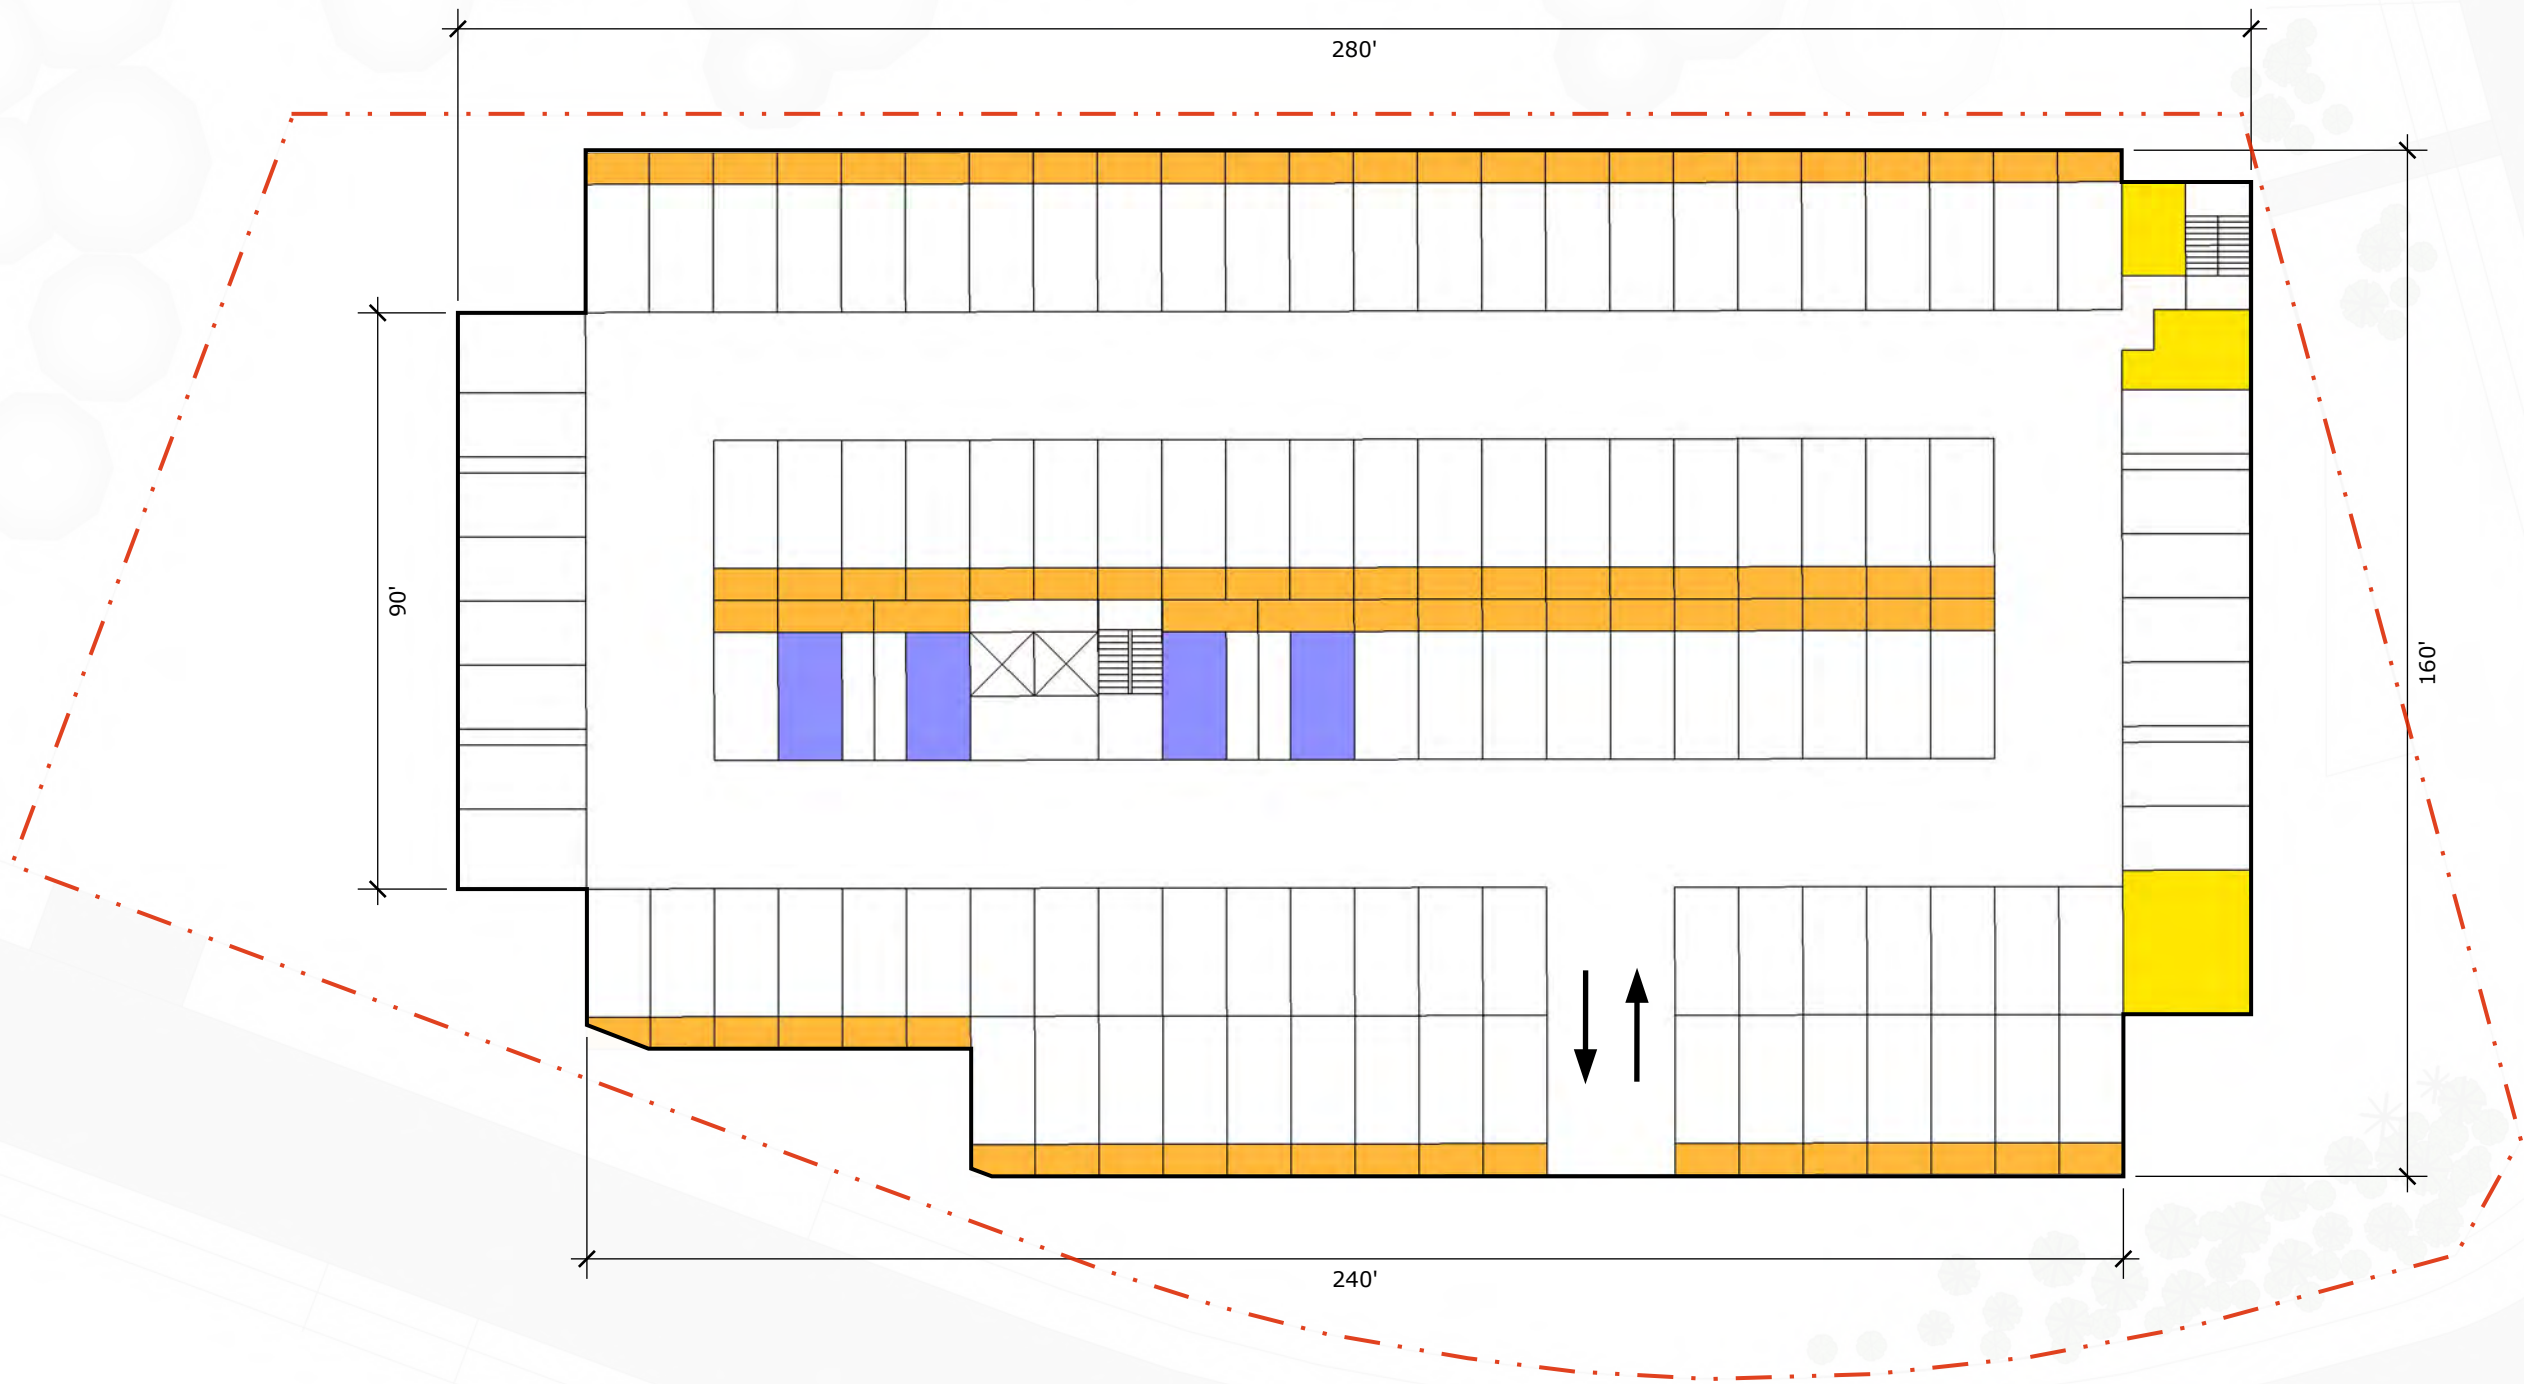

Parking Stalls: 101

BH-1 Plan - Level P1

161-12598-00
2017-10-25

Scale 1" = 30'-0"

0 15 30 60 120 ft



wsp

ARCHITECTURE | 49

Extent of Parking Podium Below

BEDFORD HIGHWAY

SOUTHGATE DRIVE

BH-1

Plan - Level 2 (Typical)


161-12598-00
2017-10-25

Scale 1" = 30'-0"

0 15 30 60 120 ft




ARCHITECTURE

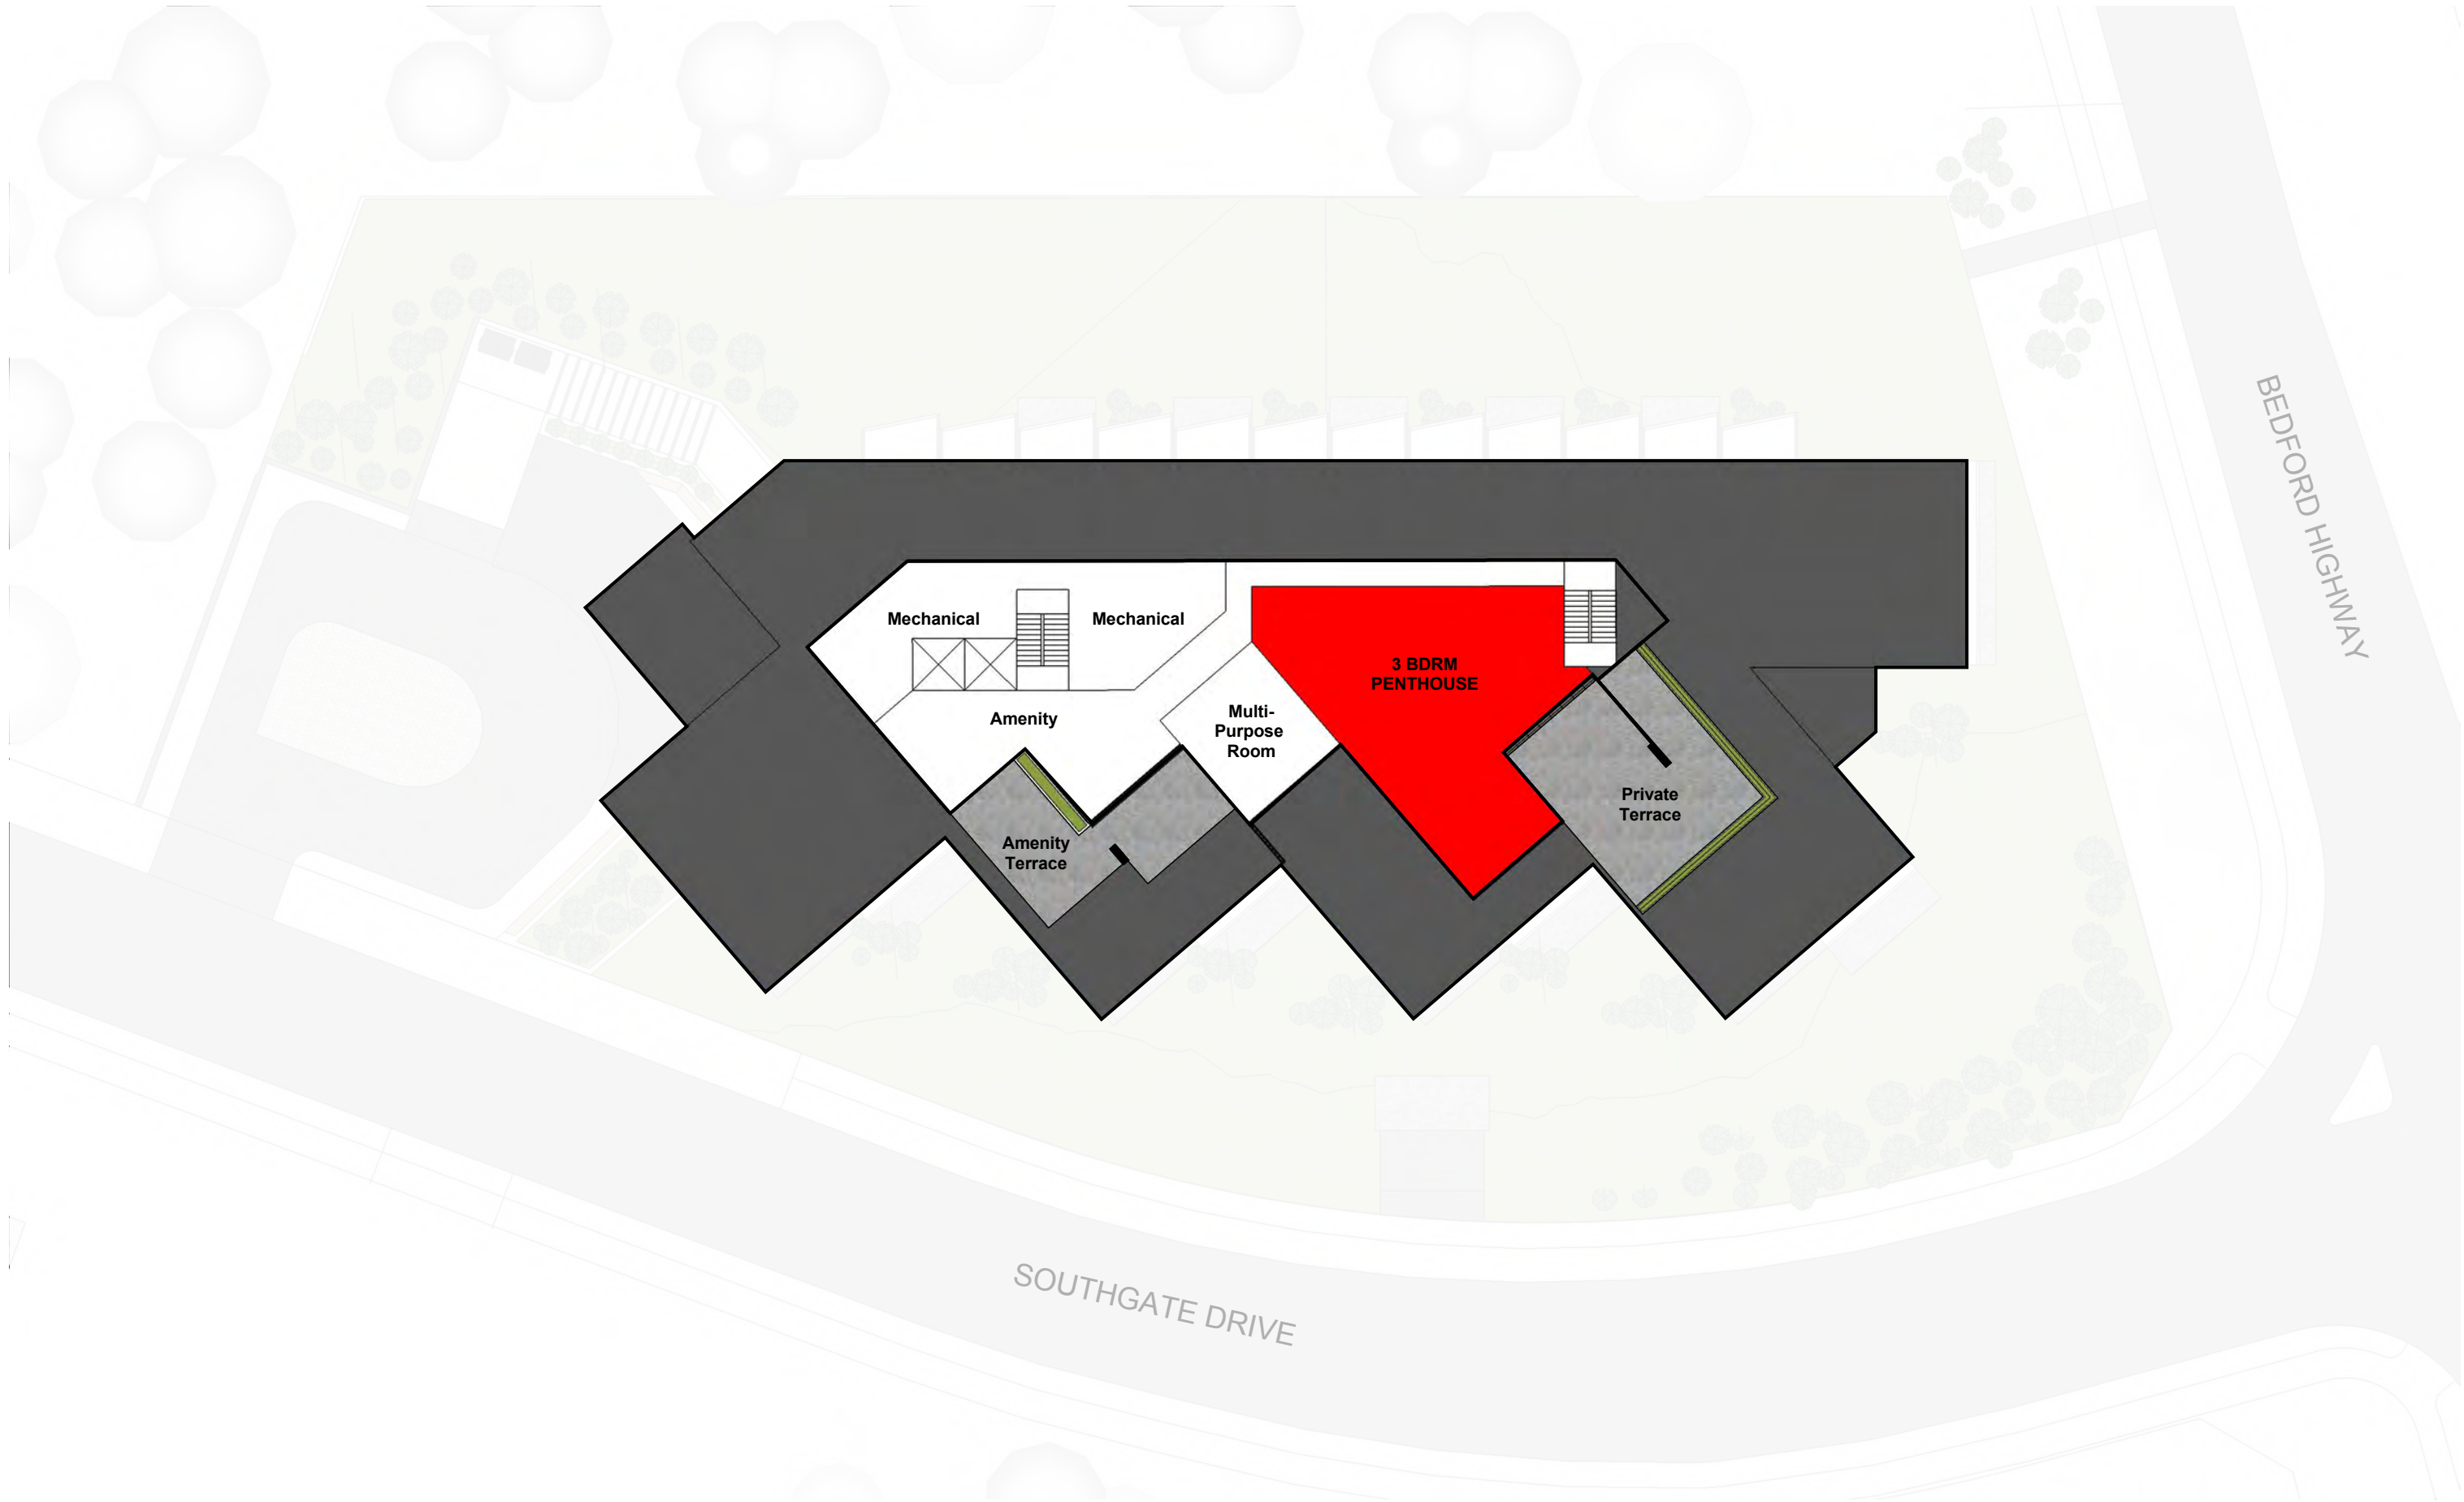




BH-1

Elevation - South (Southgate Drive)

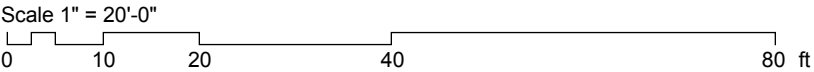


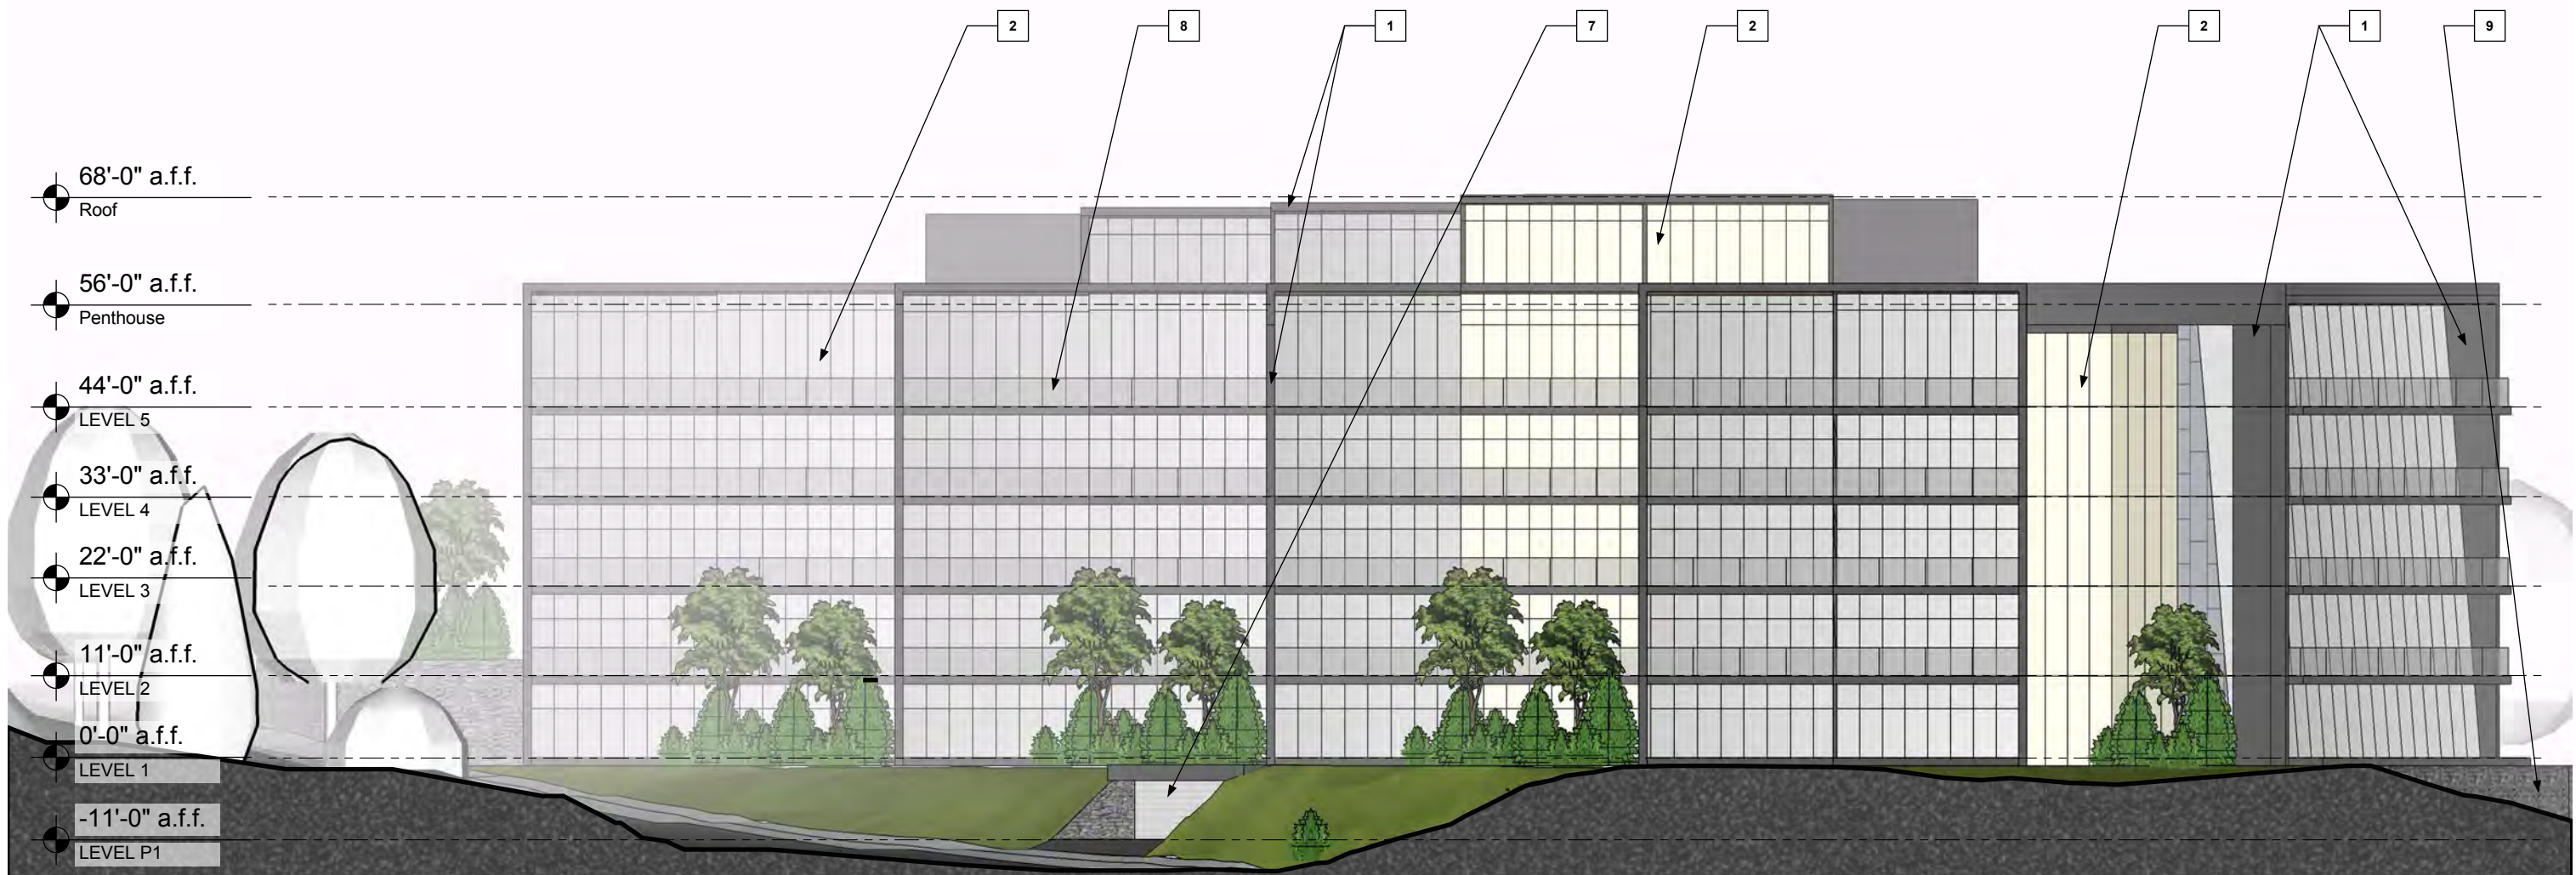


Façade Materials Legend	
1	Prefinished Metal Cladding/Composite panel System
2	Curtainwall Glazing/Window Wall System
3	Punched Windows
4	Entrance Canopy
5	(Placeholder) Building Name Signage
6	Screen for Garbage Pickup Area
7	Parking Garage Access Door
8	Balconies with Tempered Glass Guardrails
9	Stone Masonry

BH-1

Elevation - East (Bedford Highway)

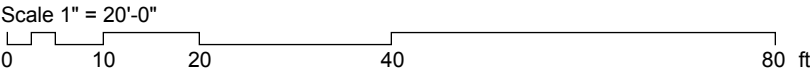

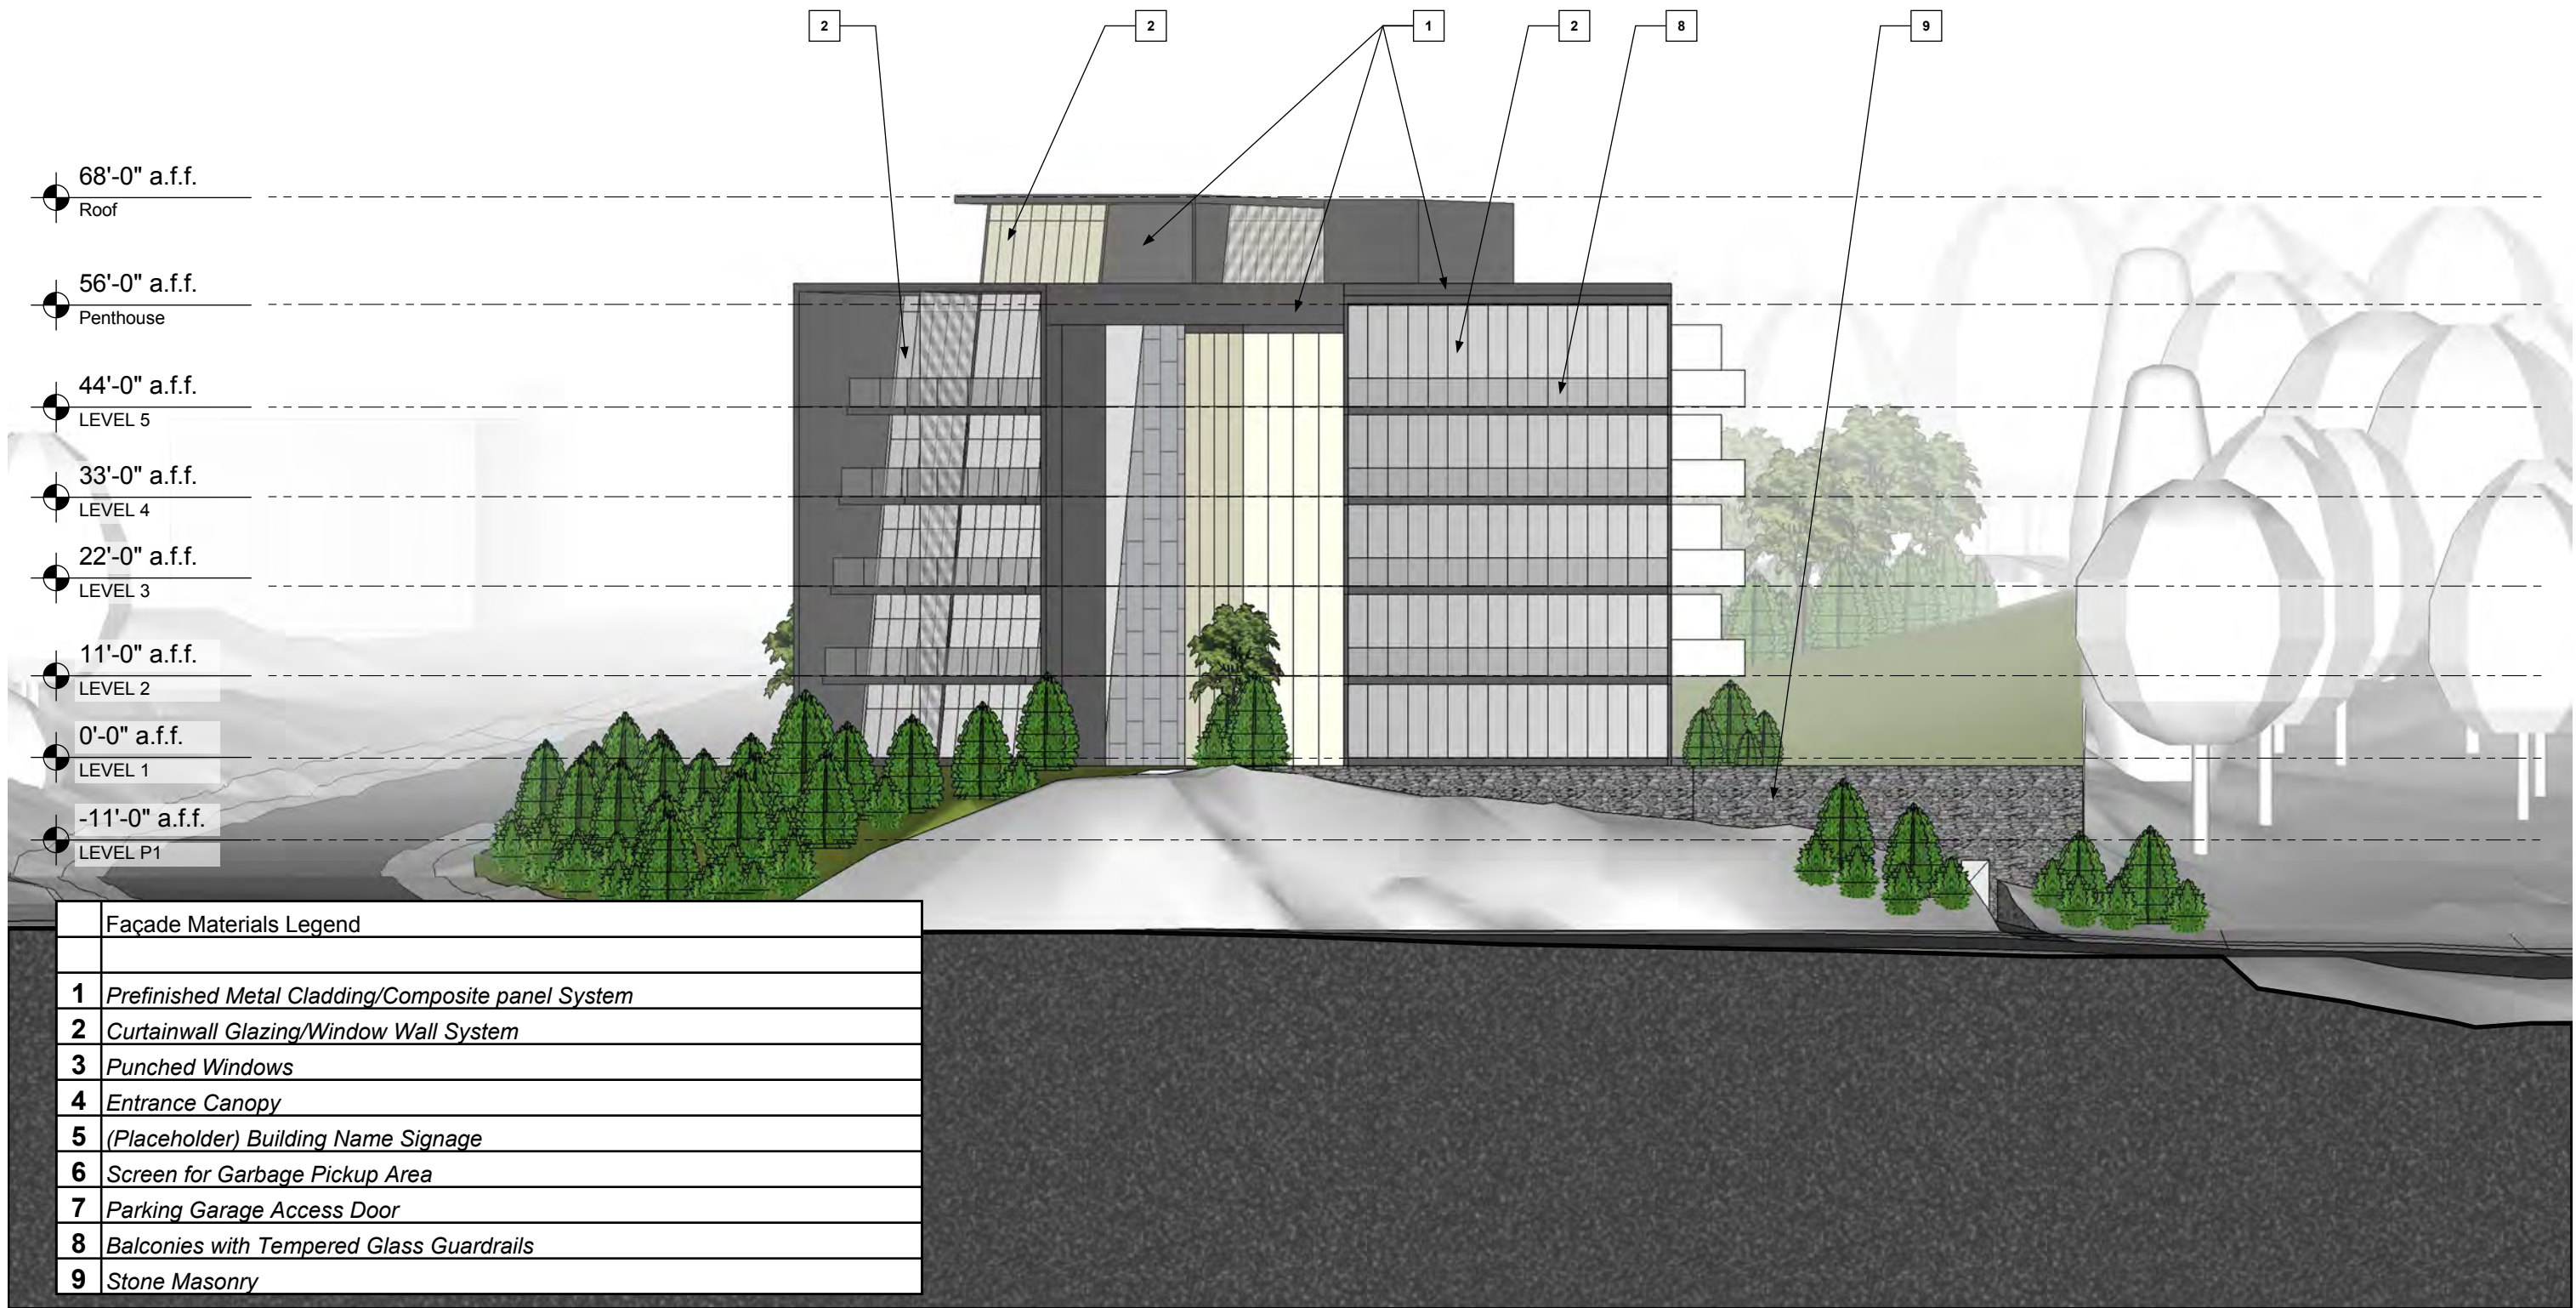

Façade Materials Legend	
1	Prefinished Metal Cladding/Composite panel System
2	Curtainwall Glazing/Window Wall System
3	Punched Windows
4	Entrance Canopy
5	(Placeholder) Building Name Signage
6	Screen for Garbage Pickup Area
7	Parking Garage Access Door
8	Balconies with Tempered Glass Guardrails
9	Stone Masonry

BH-1
Elevation - Northeast (Bedford Highway)







BH-1

161-12598-00
2017-10-25

Elevation - Northwest

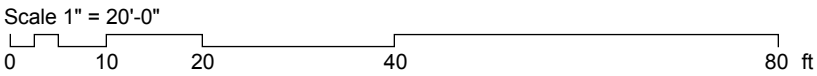

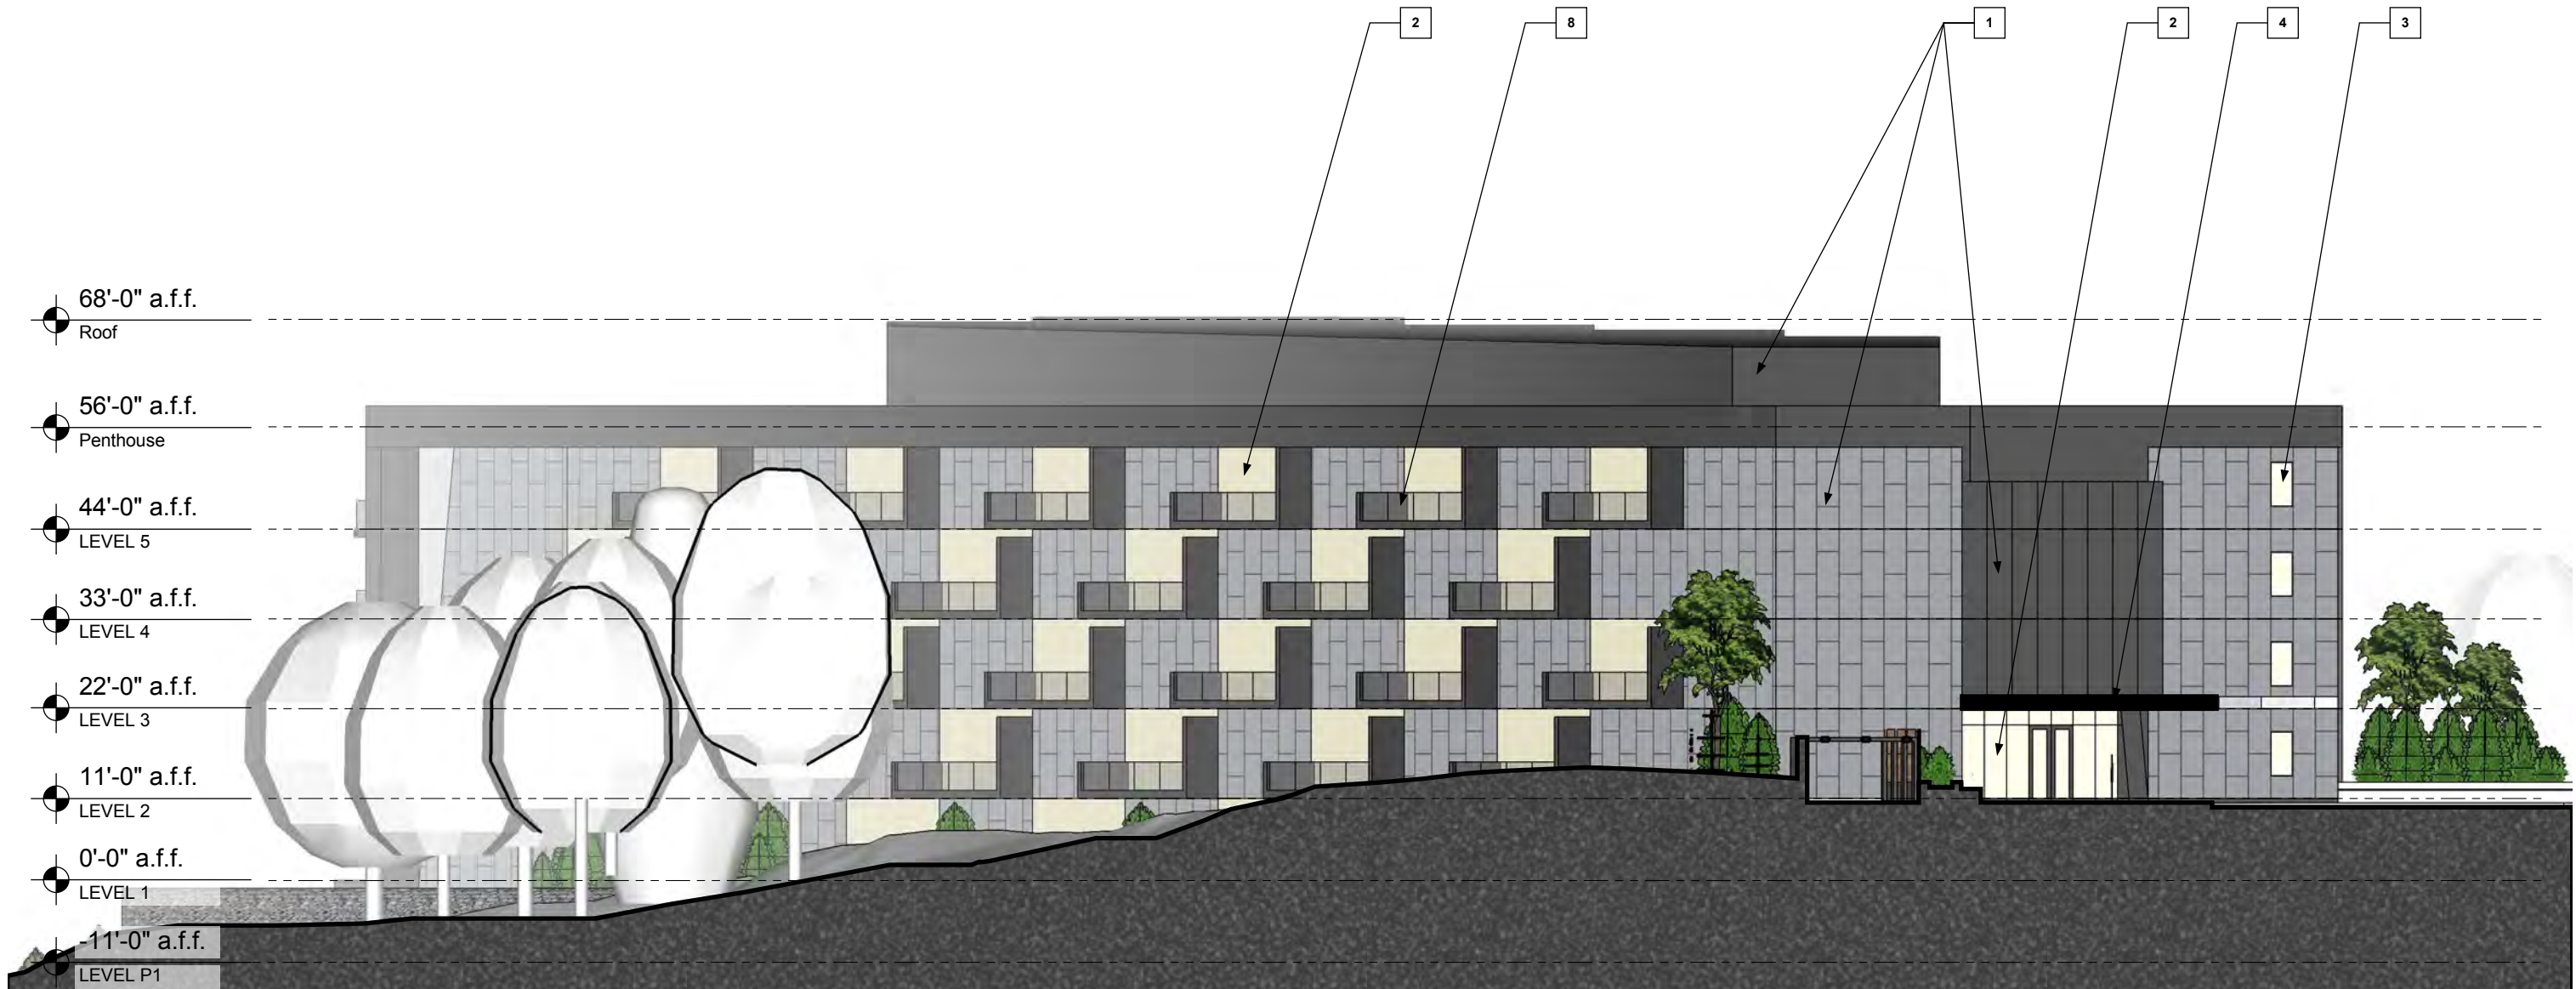

Façade Materials Legend	
1	Prefinished Metal Cladding/Composite panel System
2	Curtainwall Glazing/Window Wall System
3	Punched Windows
4	Entrance Canopy
5	(Placeholder) Building Name Signage
6	Screen for Garbage Pickup Area
7	Parking Garage Access Door
8	Balconies with Tempered Glass Guardrails
9	Stone Masonry

BH-1
Elevation - West

