


LOT AREA: 168 671 SF
OPEN SPACE: 70 000 SQFT
 GREEN AREA: 65528 SQFT
 BALCONIES: 4 672 SQFT

PARKING	
	COUNT
U/G (BUILDING A + B)	146
OUTDOOR PARKING	70

WALKER AVE.
 8 WALKER AVENUE, SACKVILLE NS

SITE PLAN

Project No: 2019-38
 Scale: 1" = 50'-0"
 Date: 07-Jan-22
 2:45:11 PM

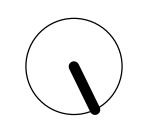

WM FARES
 ARCHITECTS

D1

- ▼ T/O 5th FLOOR
236' - 8"
- ▼ T/O 4th FLOOR
227' - 0"
- ▼ T/O 3rd FLOOR
217' - 4"
- ▼ T/O 2nd FLOOR
207' - 8"
- ▼ T/O 1st FLOOR
197' - 0"
- ▼ T/O P1
186' - 4"



- ▼ T/O 5th FLOOR
236' - 8"
- ▼ T/O 4th FLOOR
227' - 0"
- ▼ T/O 3rd FLOOR
217' - 4"
- ▼ T/O 2nd FLOOR
207' - 8"
- ▼ T/O 1st FLOOR
197' - 0"
- ▼ T/O P1
186' - 4"



WALKER AVE.
8 WALKER AVENUE, SACKVILLE NS


ELEVATION

Project No: 2019-38
Scale: 3/64" = 1'-0"
Date: 07-Jan-22
2:46:15 PM



WM FARES
ARCHITECTS

D7

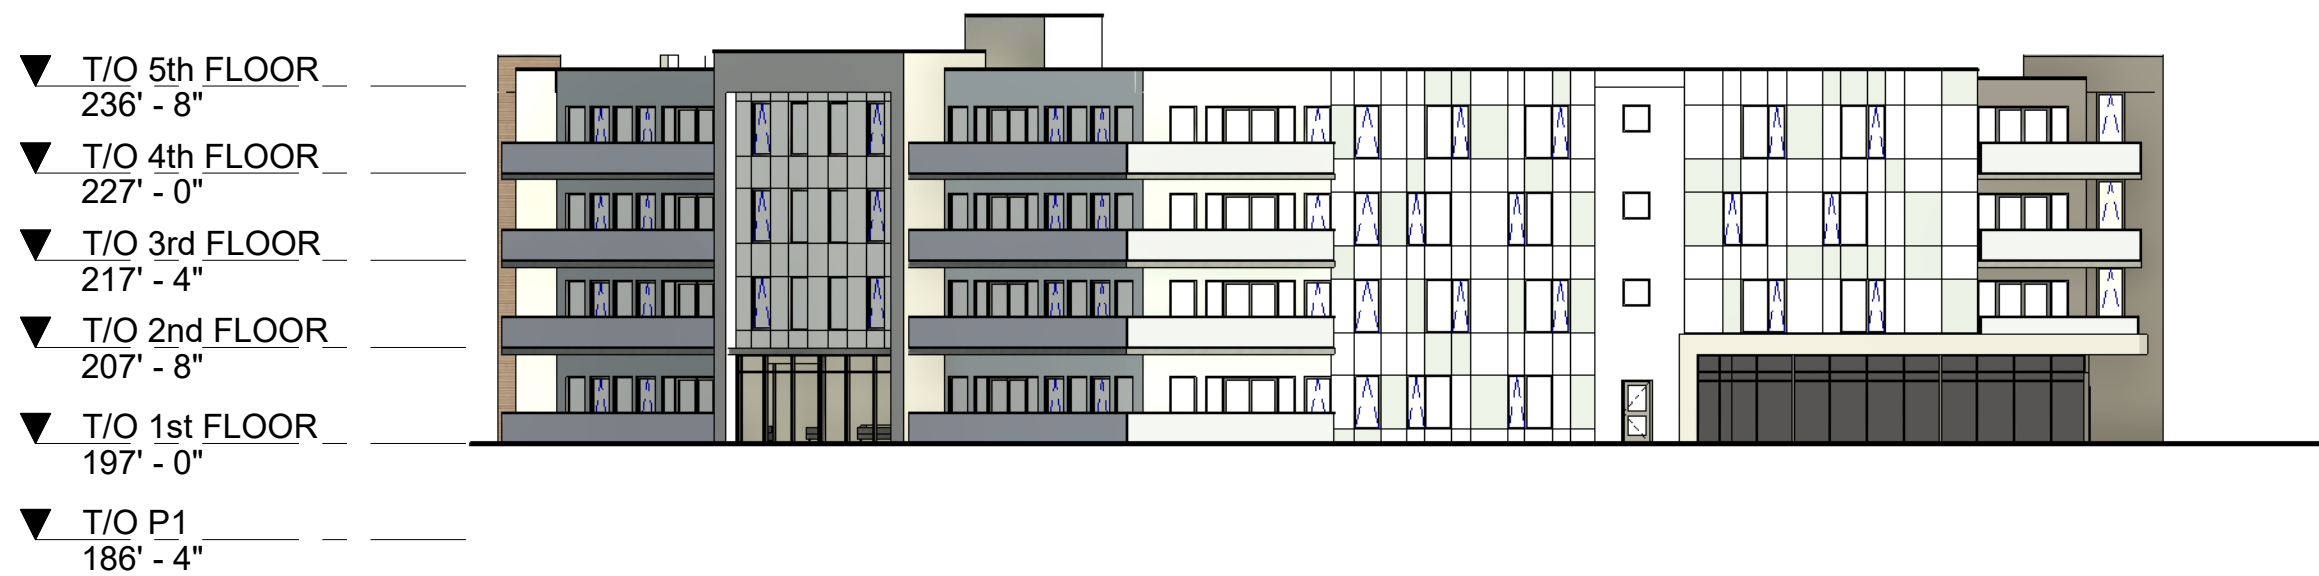

WALKER AVE.
8 WALKER AVENUE, SACKVILLE NS

ELEVATION

Project No: 2019-38
Scale: 3/64" = 1'-0"
Date: 07-Jan-22
2:46:32 PM



WM FARES
ARCHITECTS

D8