


HALIFAX

ATTACHMENT 'A' SKETCH SHOWING PARCELS A, B, & C

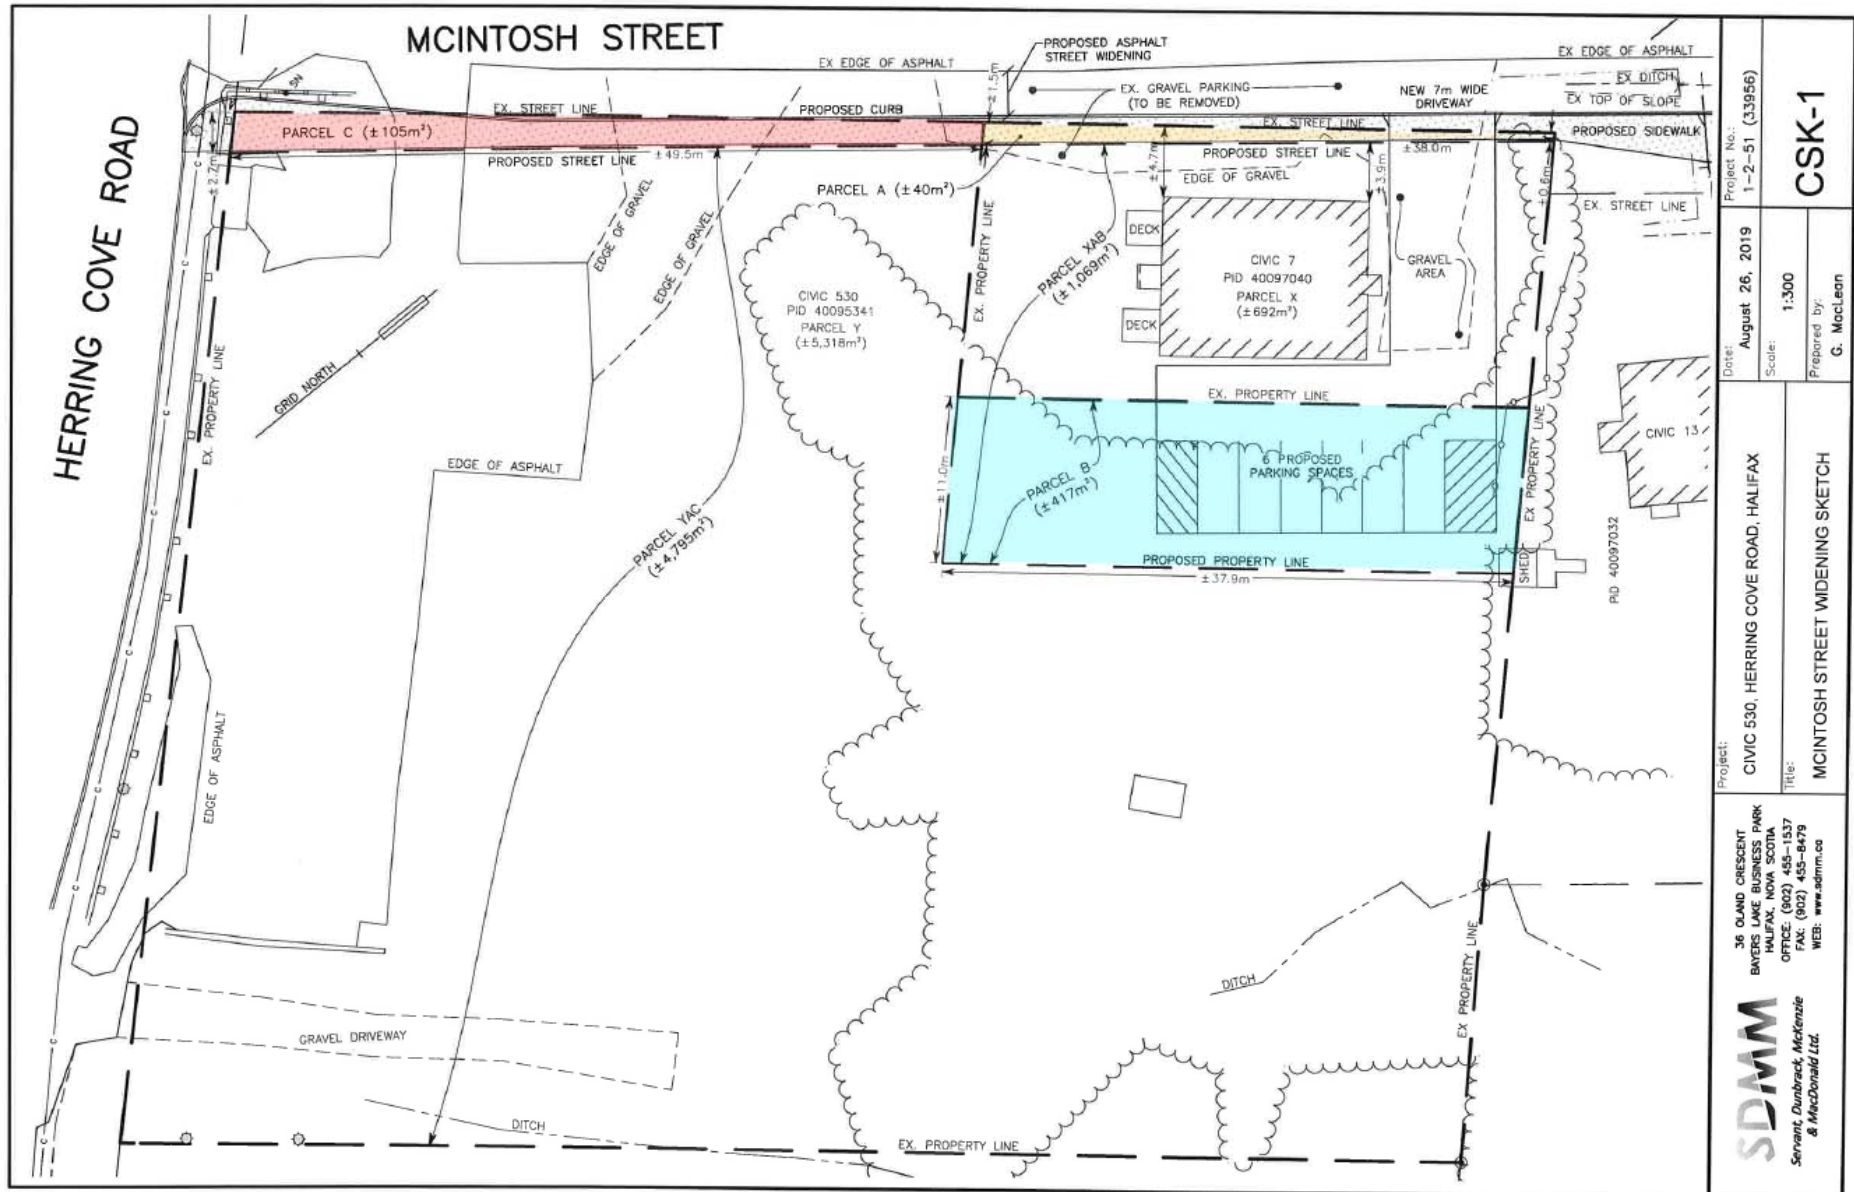

SDMM Servant, Dunbrack, McKenzie & MacDonald Ltd.	Project: CIVIC 530, HERRING COVE ROAD, HALIFAX	Project No.: 1-2-51 (33956)
	Title: MCINTOSH STREET WIDENING SKETCH	Date: August 26, 2019
36 OLAND CRESCENT BAYERS LAKE BUSINESS PARK HALIFAX, NOVA SCOTIA OFFICE: (902) 455-1537 FAX: (902) 455-8479 WEB: www.sdmm.ca	Scale: 1:300	Prepared by: G. MacLean