





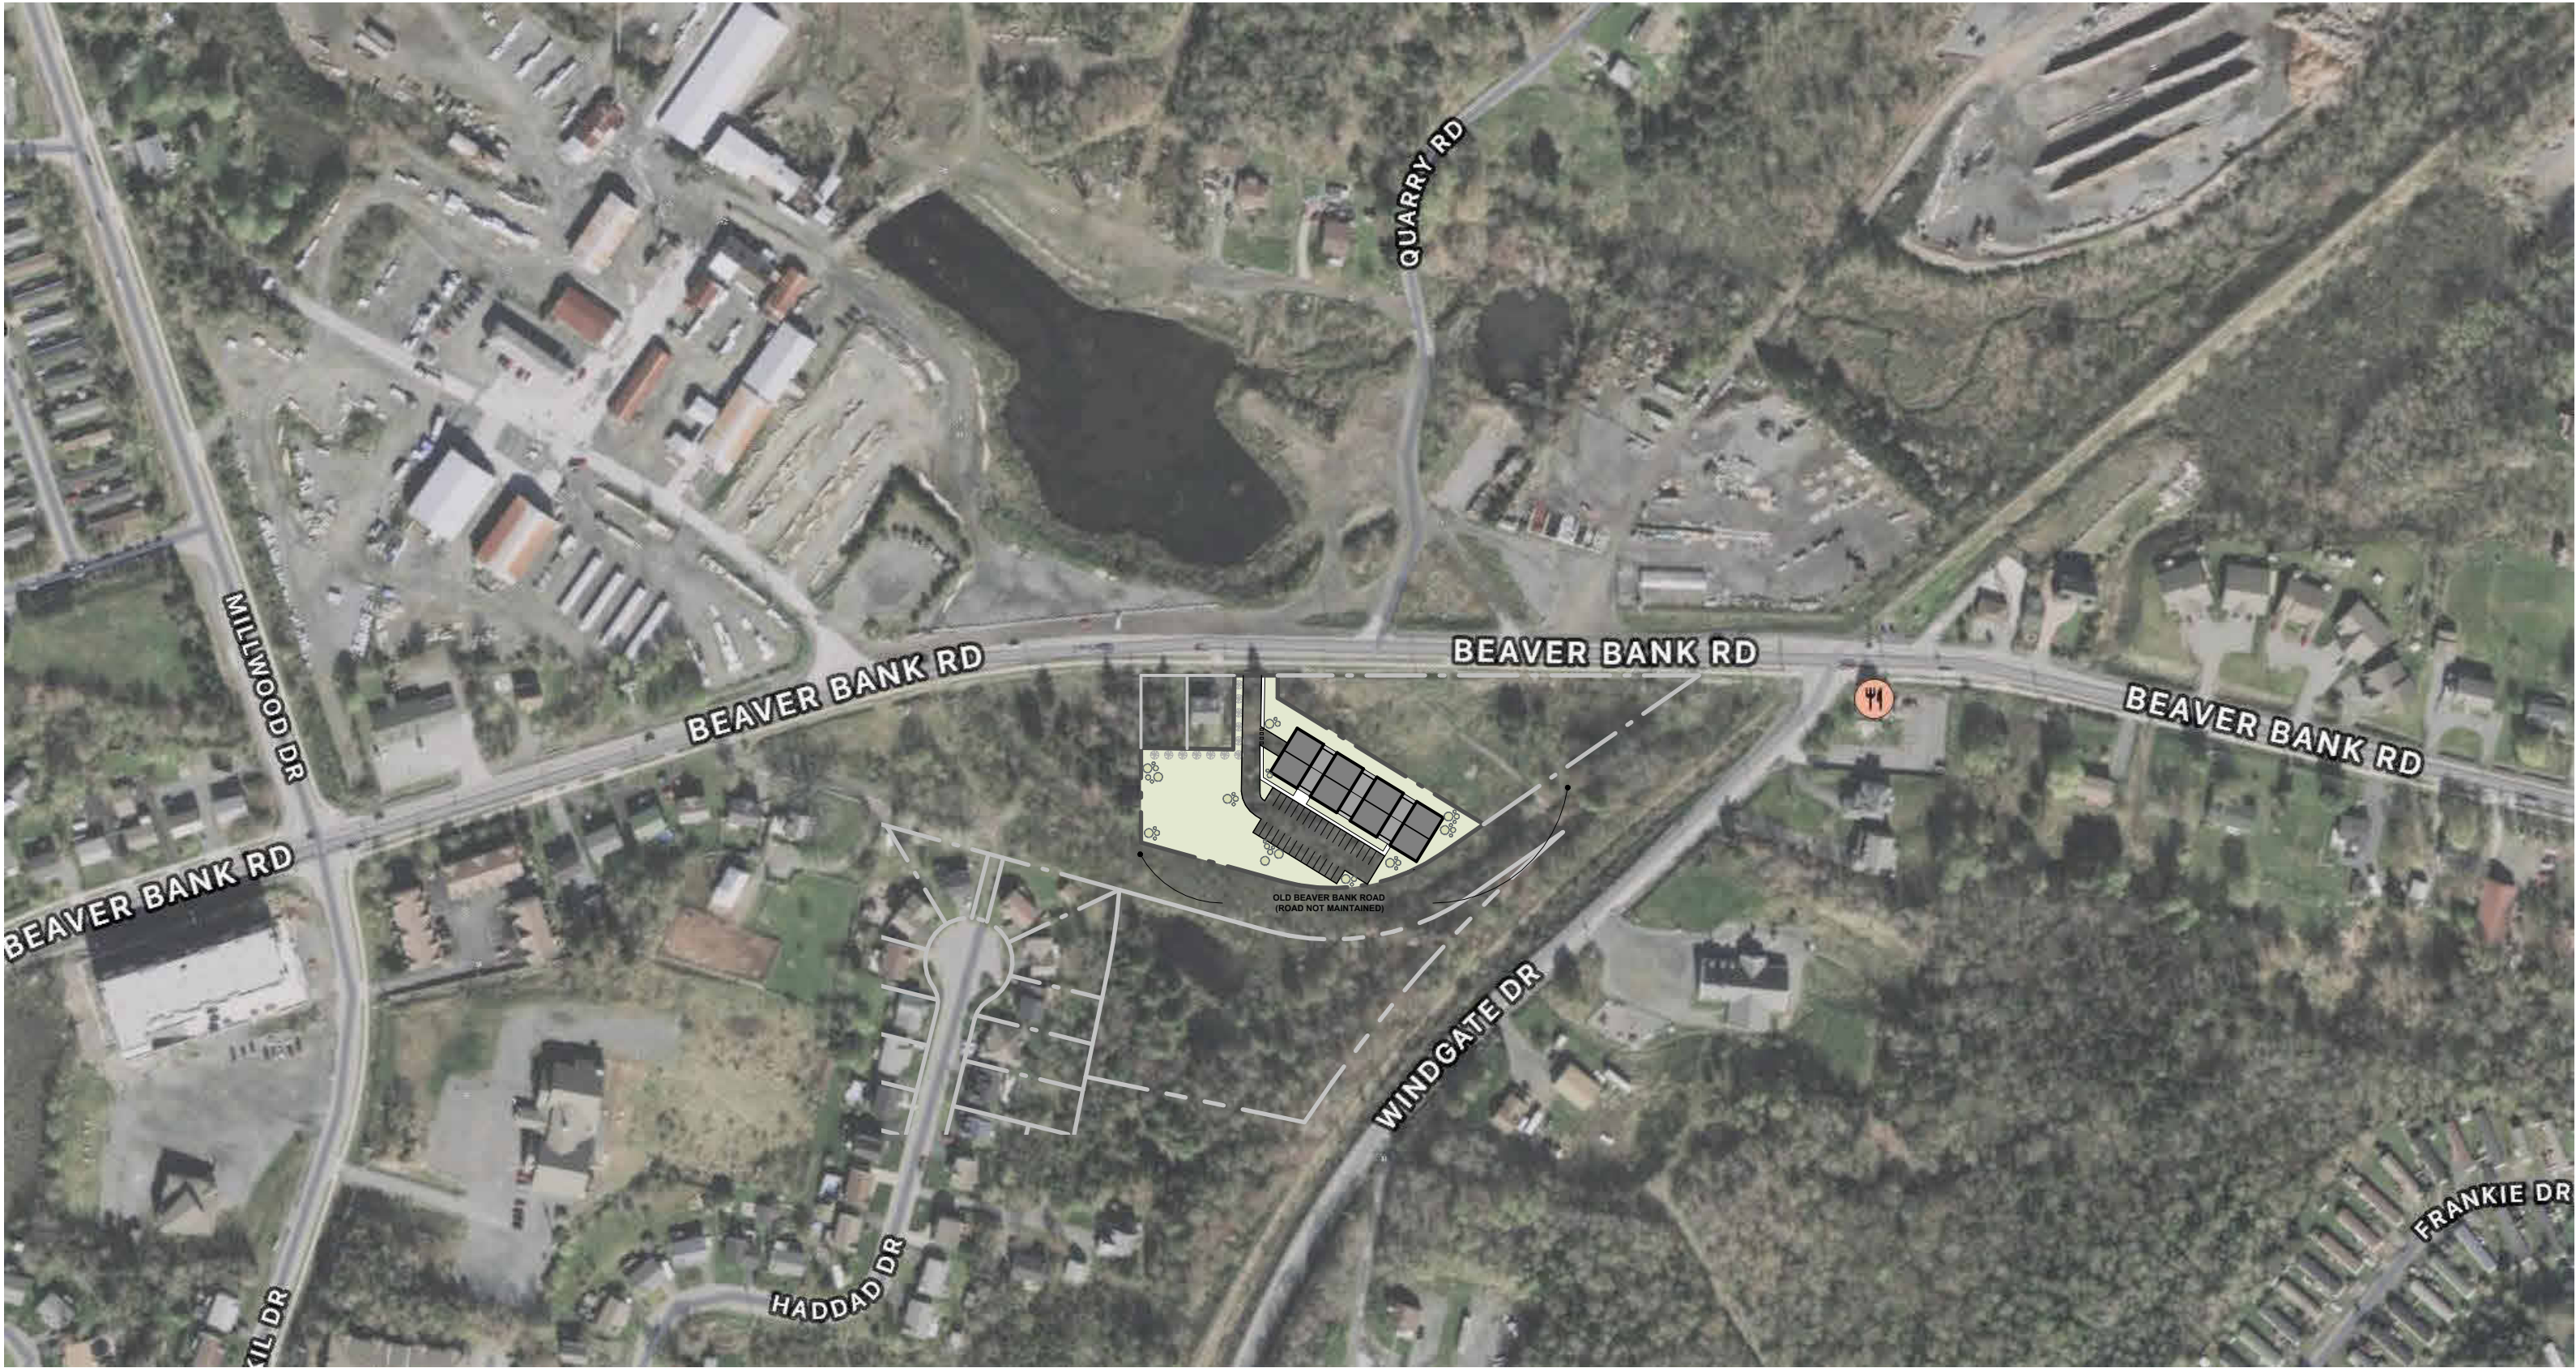

PROPOSED BUILDING	
LOT AREA	68 196 SF
LOT COVERAGE	21 %
# OF UNITS	46
1 BEDROOM	22 (48%)
2 BEDROOM	24 (52%)
# OF U/G PARKING	36
# OF SURFACE PARKING	32
# OF Floors	4

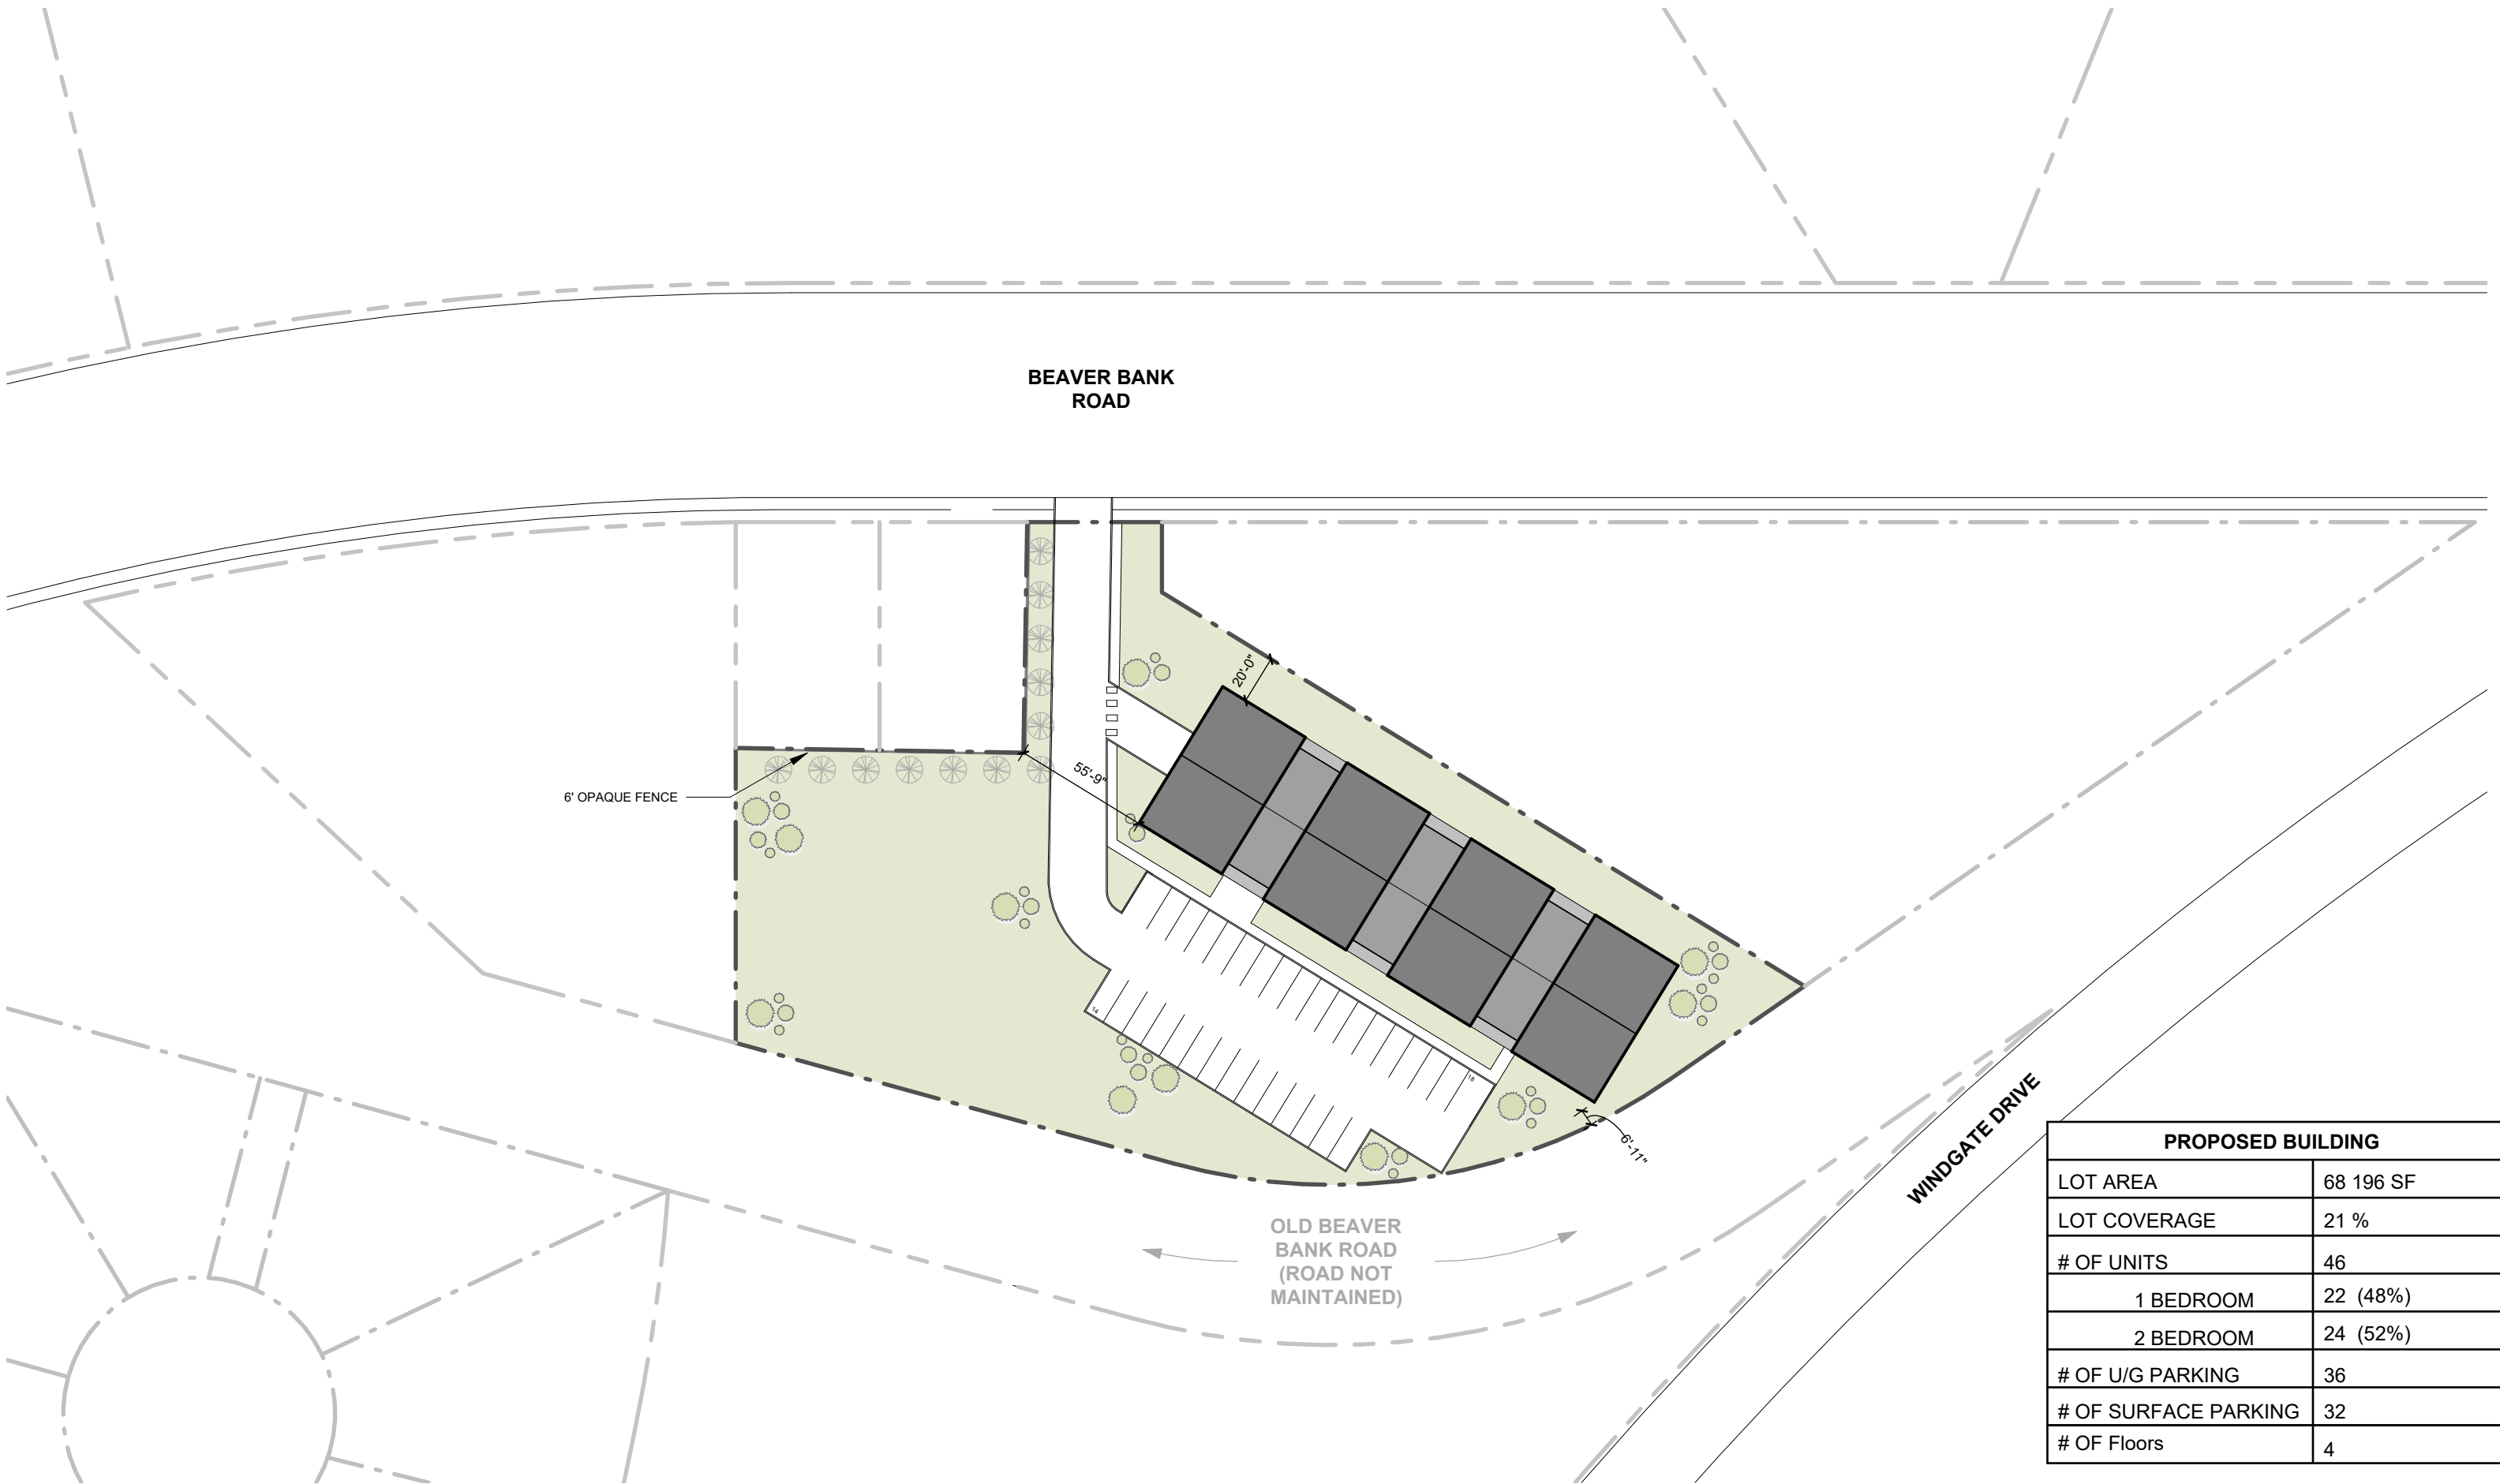

Beaver Bank
Beaver Bank Rd. Sackville, NS


PERSPECTIVES

Project No: 2019-23
Scale:
Date: 2021-11-19
2:06:07 PM



WM FARES
ARCHITECTS


D3

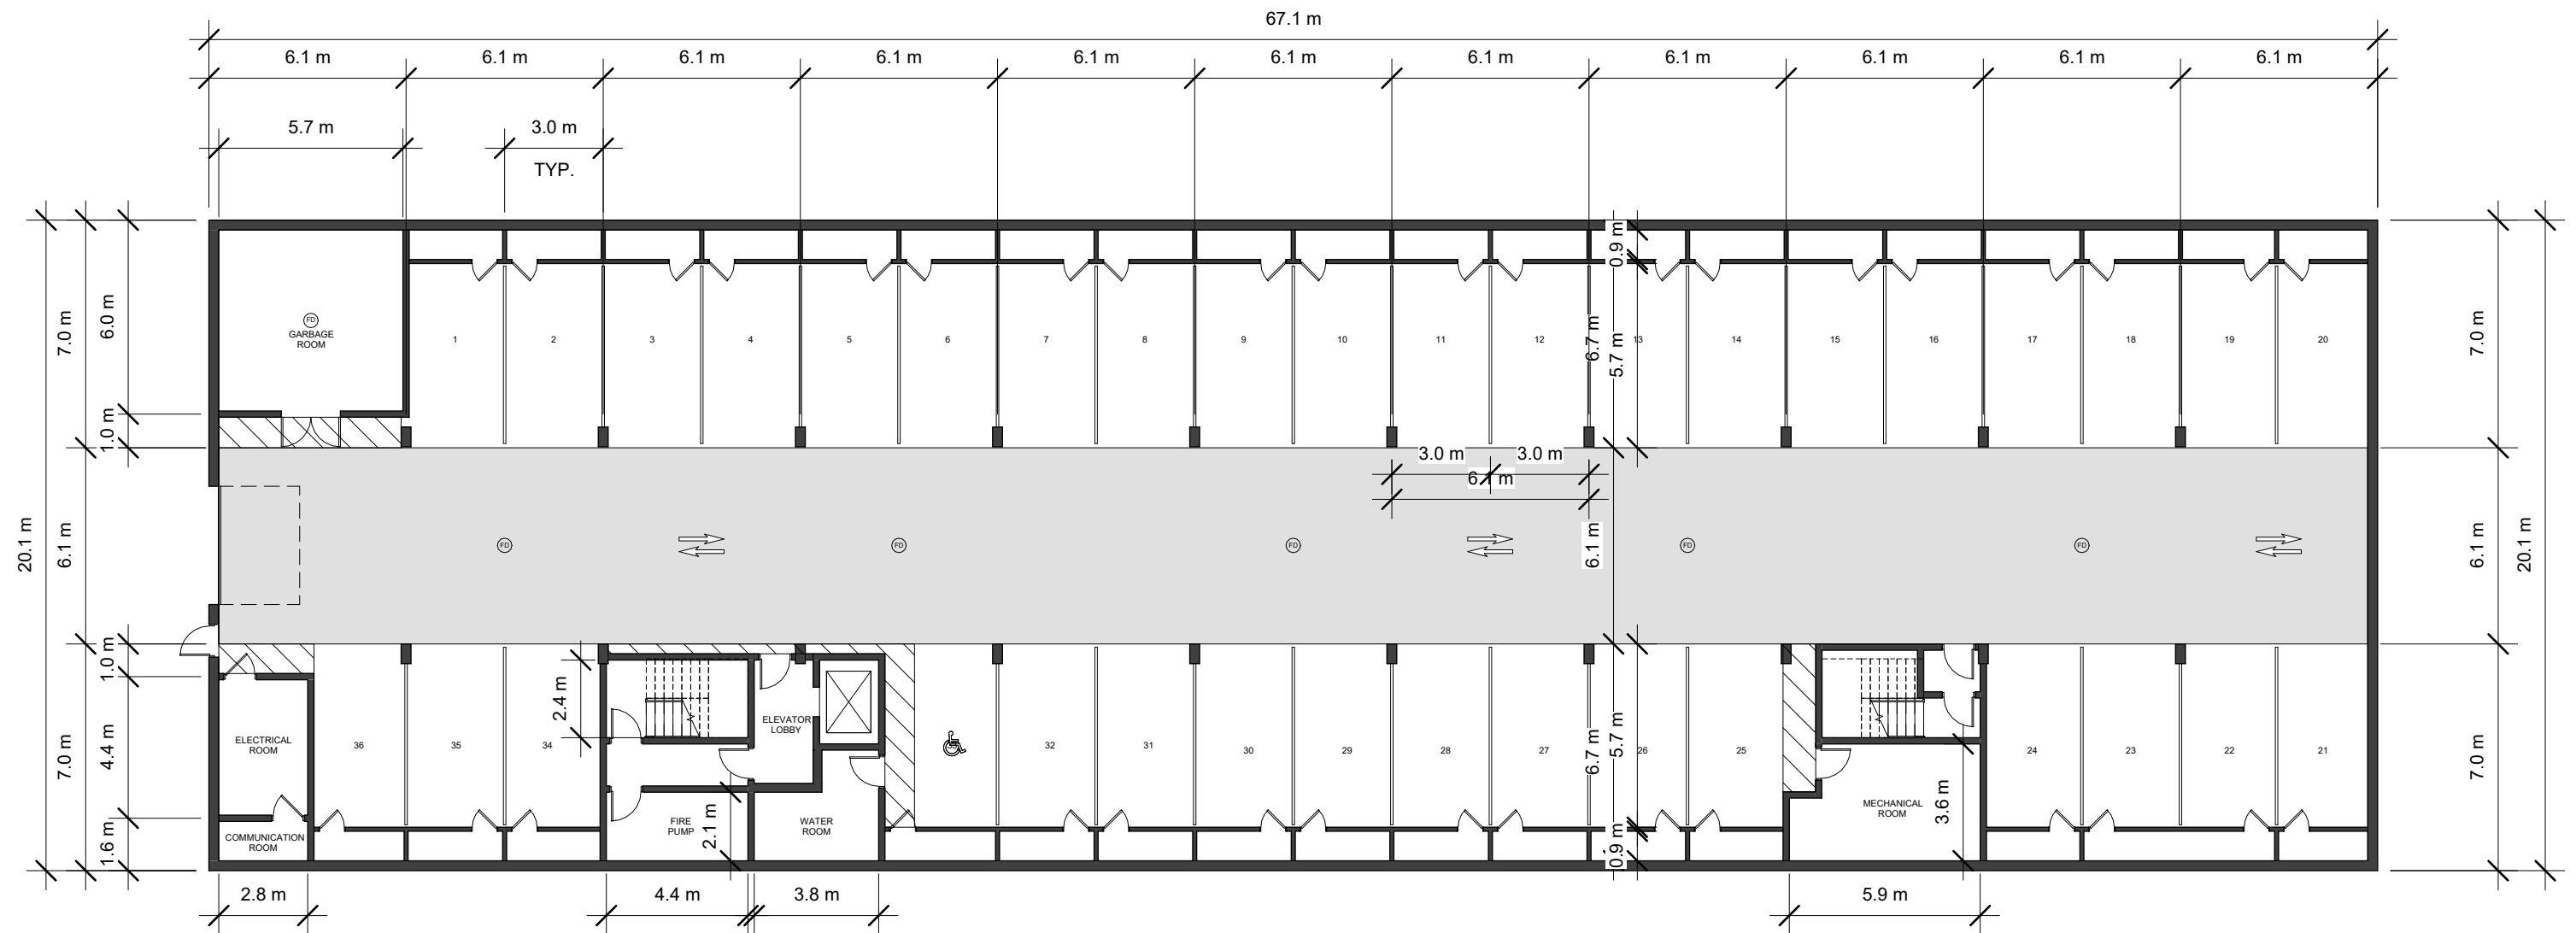







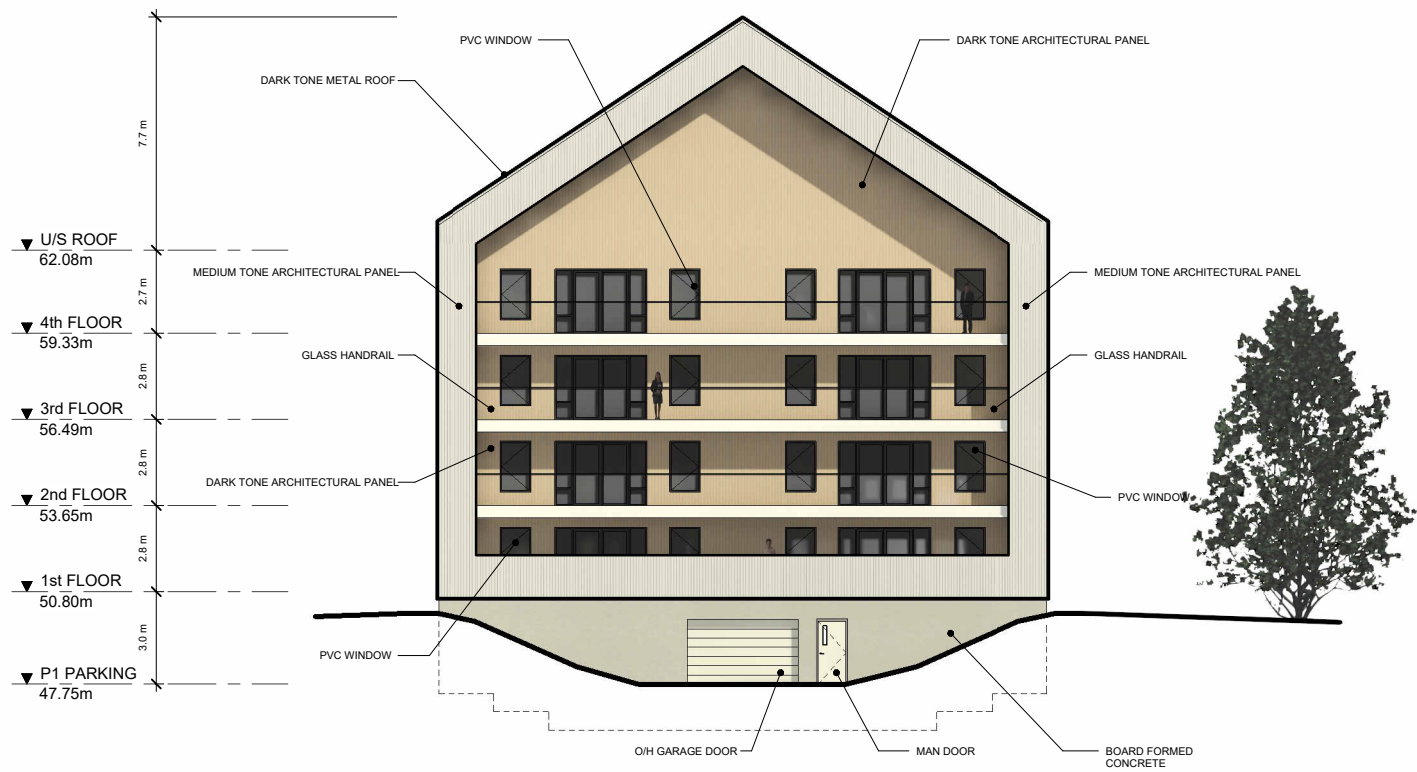

① WEST ELEVATION
1 : 250



② EAST ELEVATION
1 : 250