



PROPOSED MASSING




VIEW FROM THE SOUTH-EAST

- METAL ROOF
- WOOD CLADDING
- PVC WINDOW
- CANOPY
- ENTRANCE




VIEW FROM THE NORTH-EAST


- PVC WINDOW
- MASONRY CLADDING
- OUTBUILDING/WORKSHOP

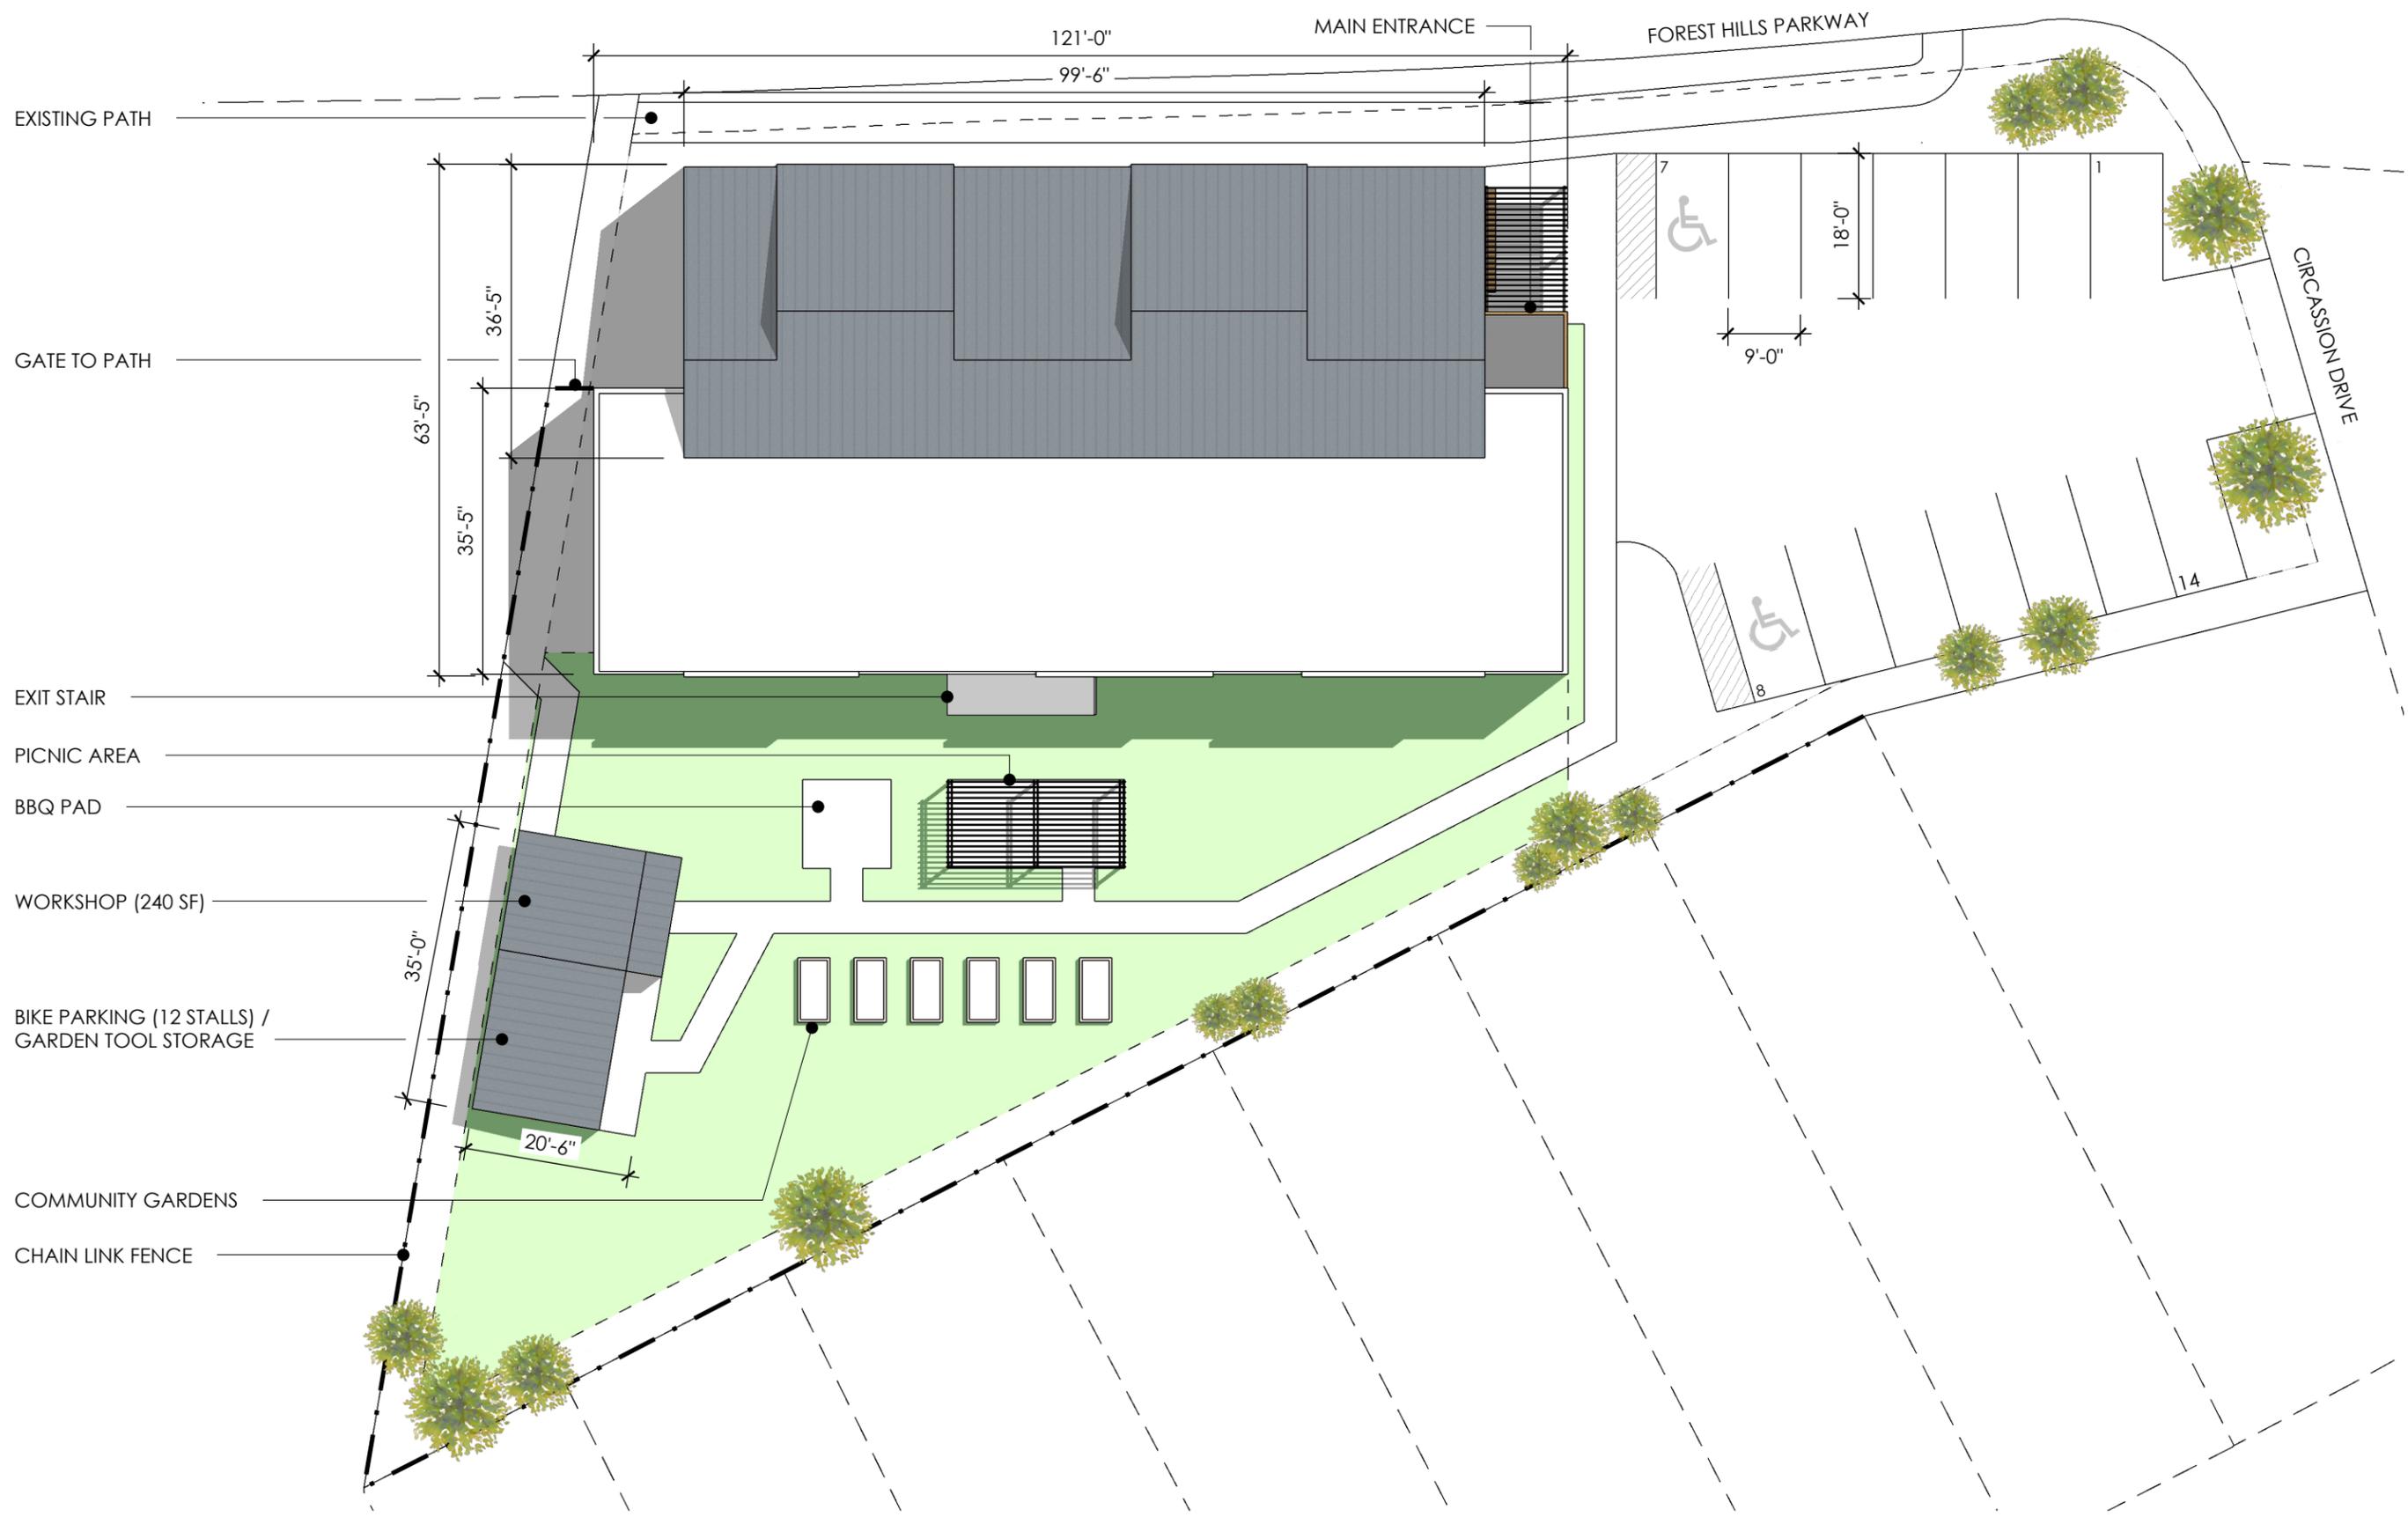


1" = 20'

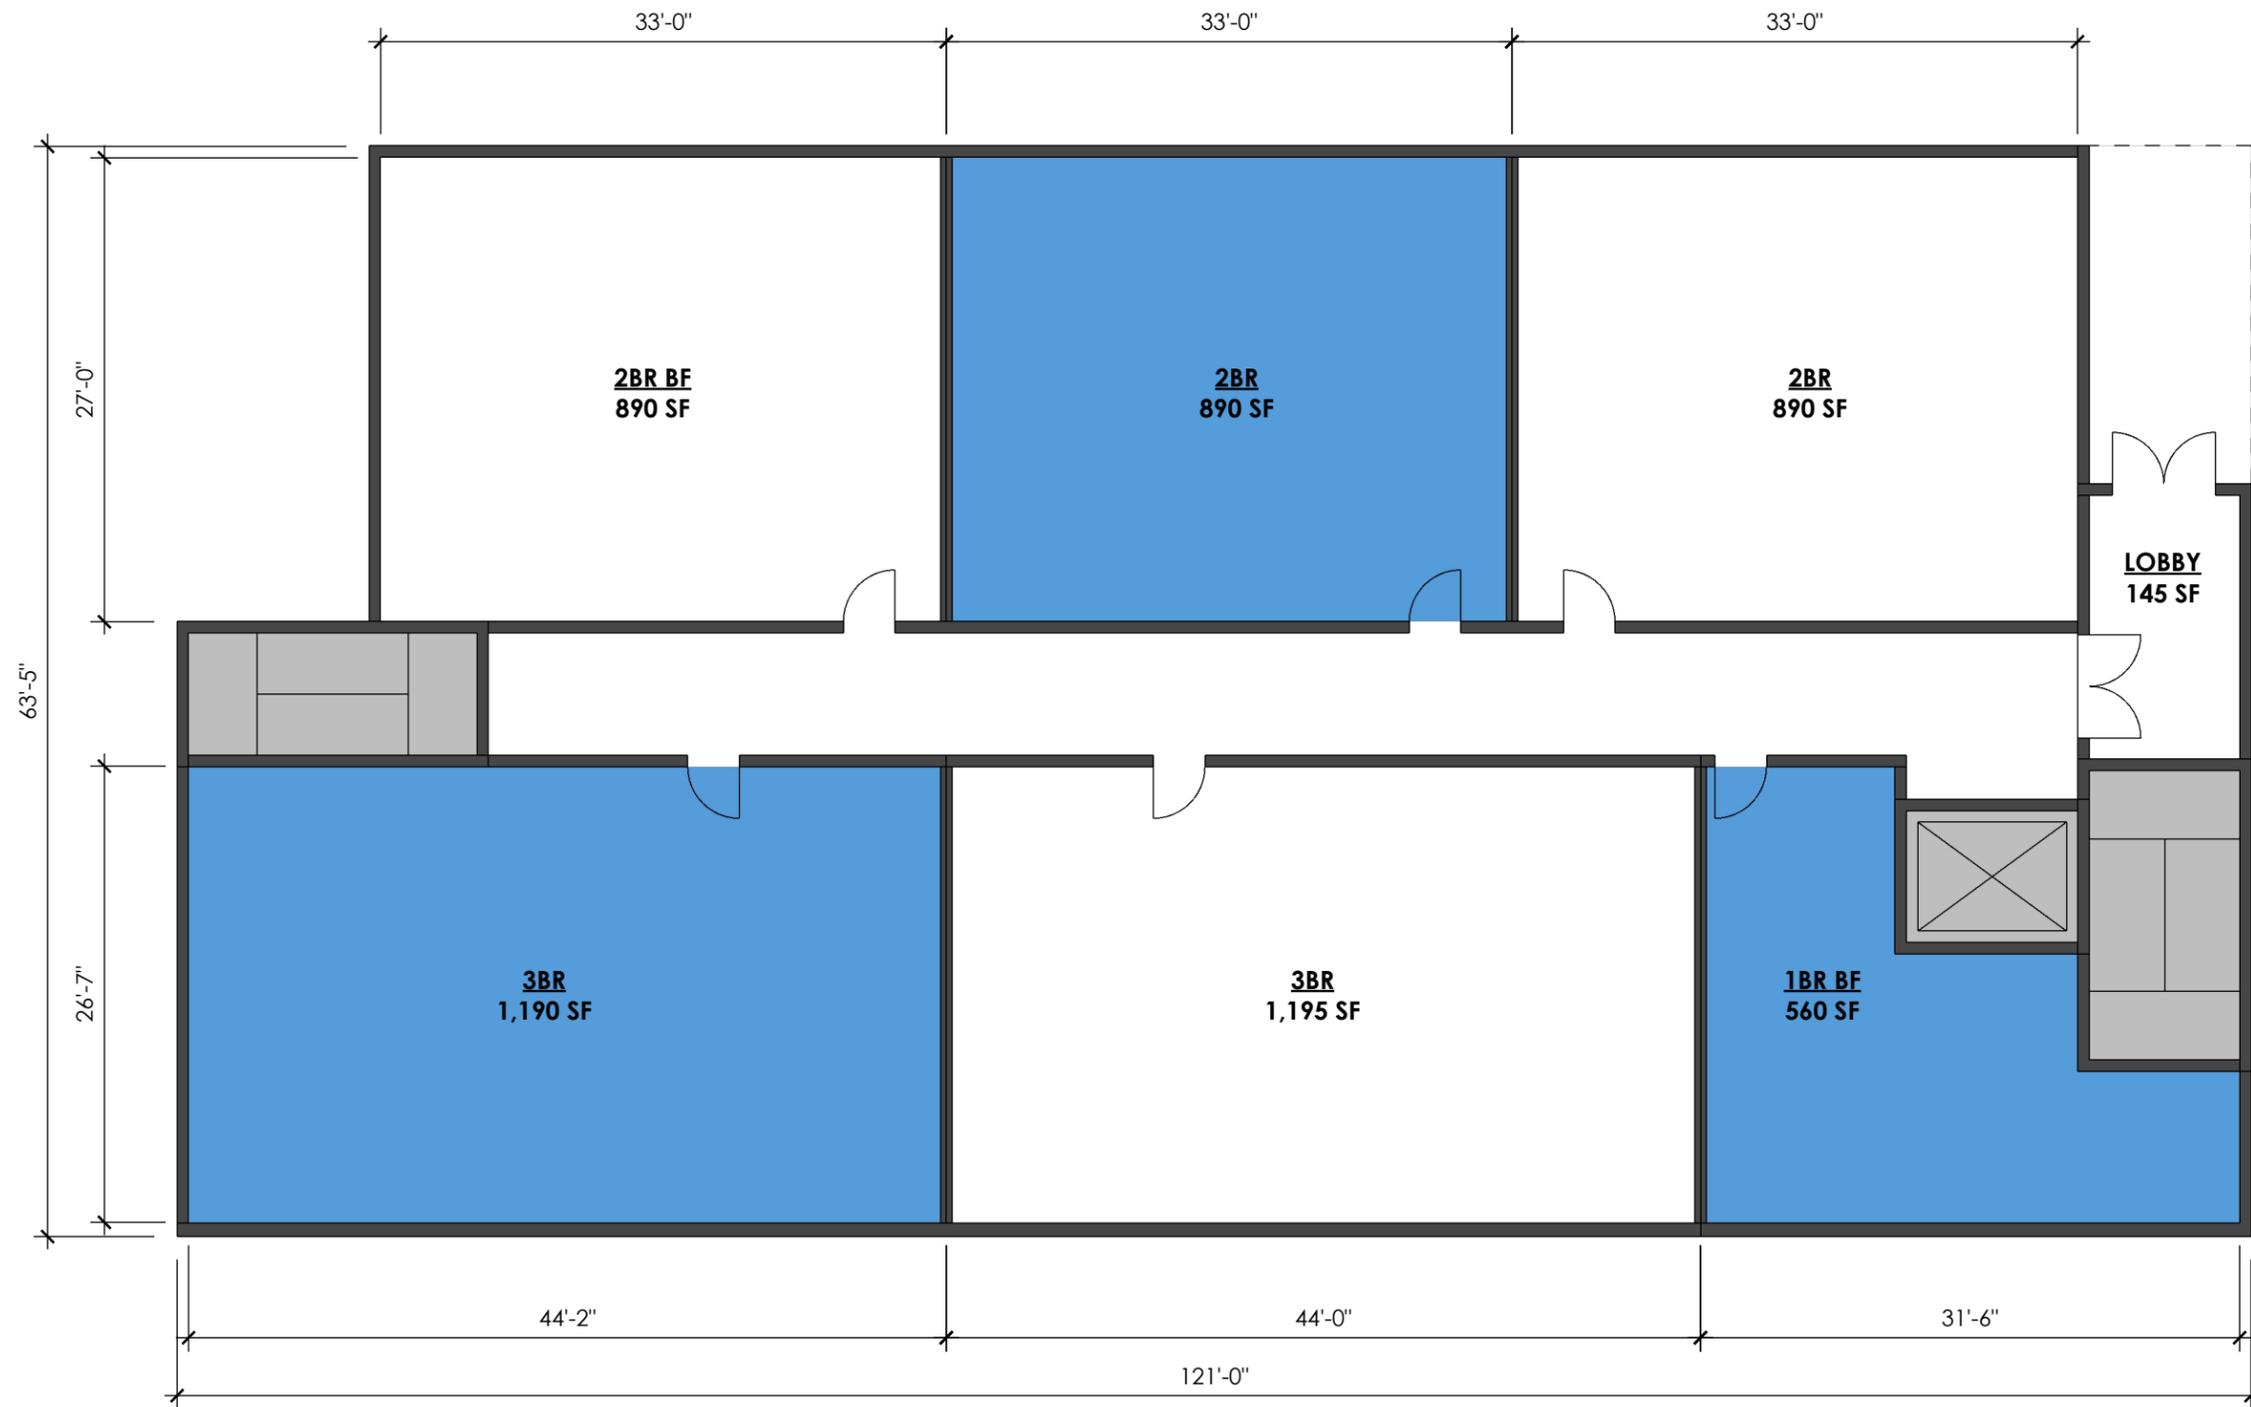

3/32" = 1'

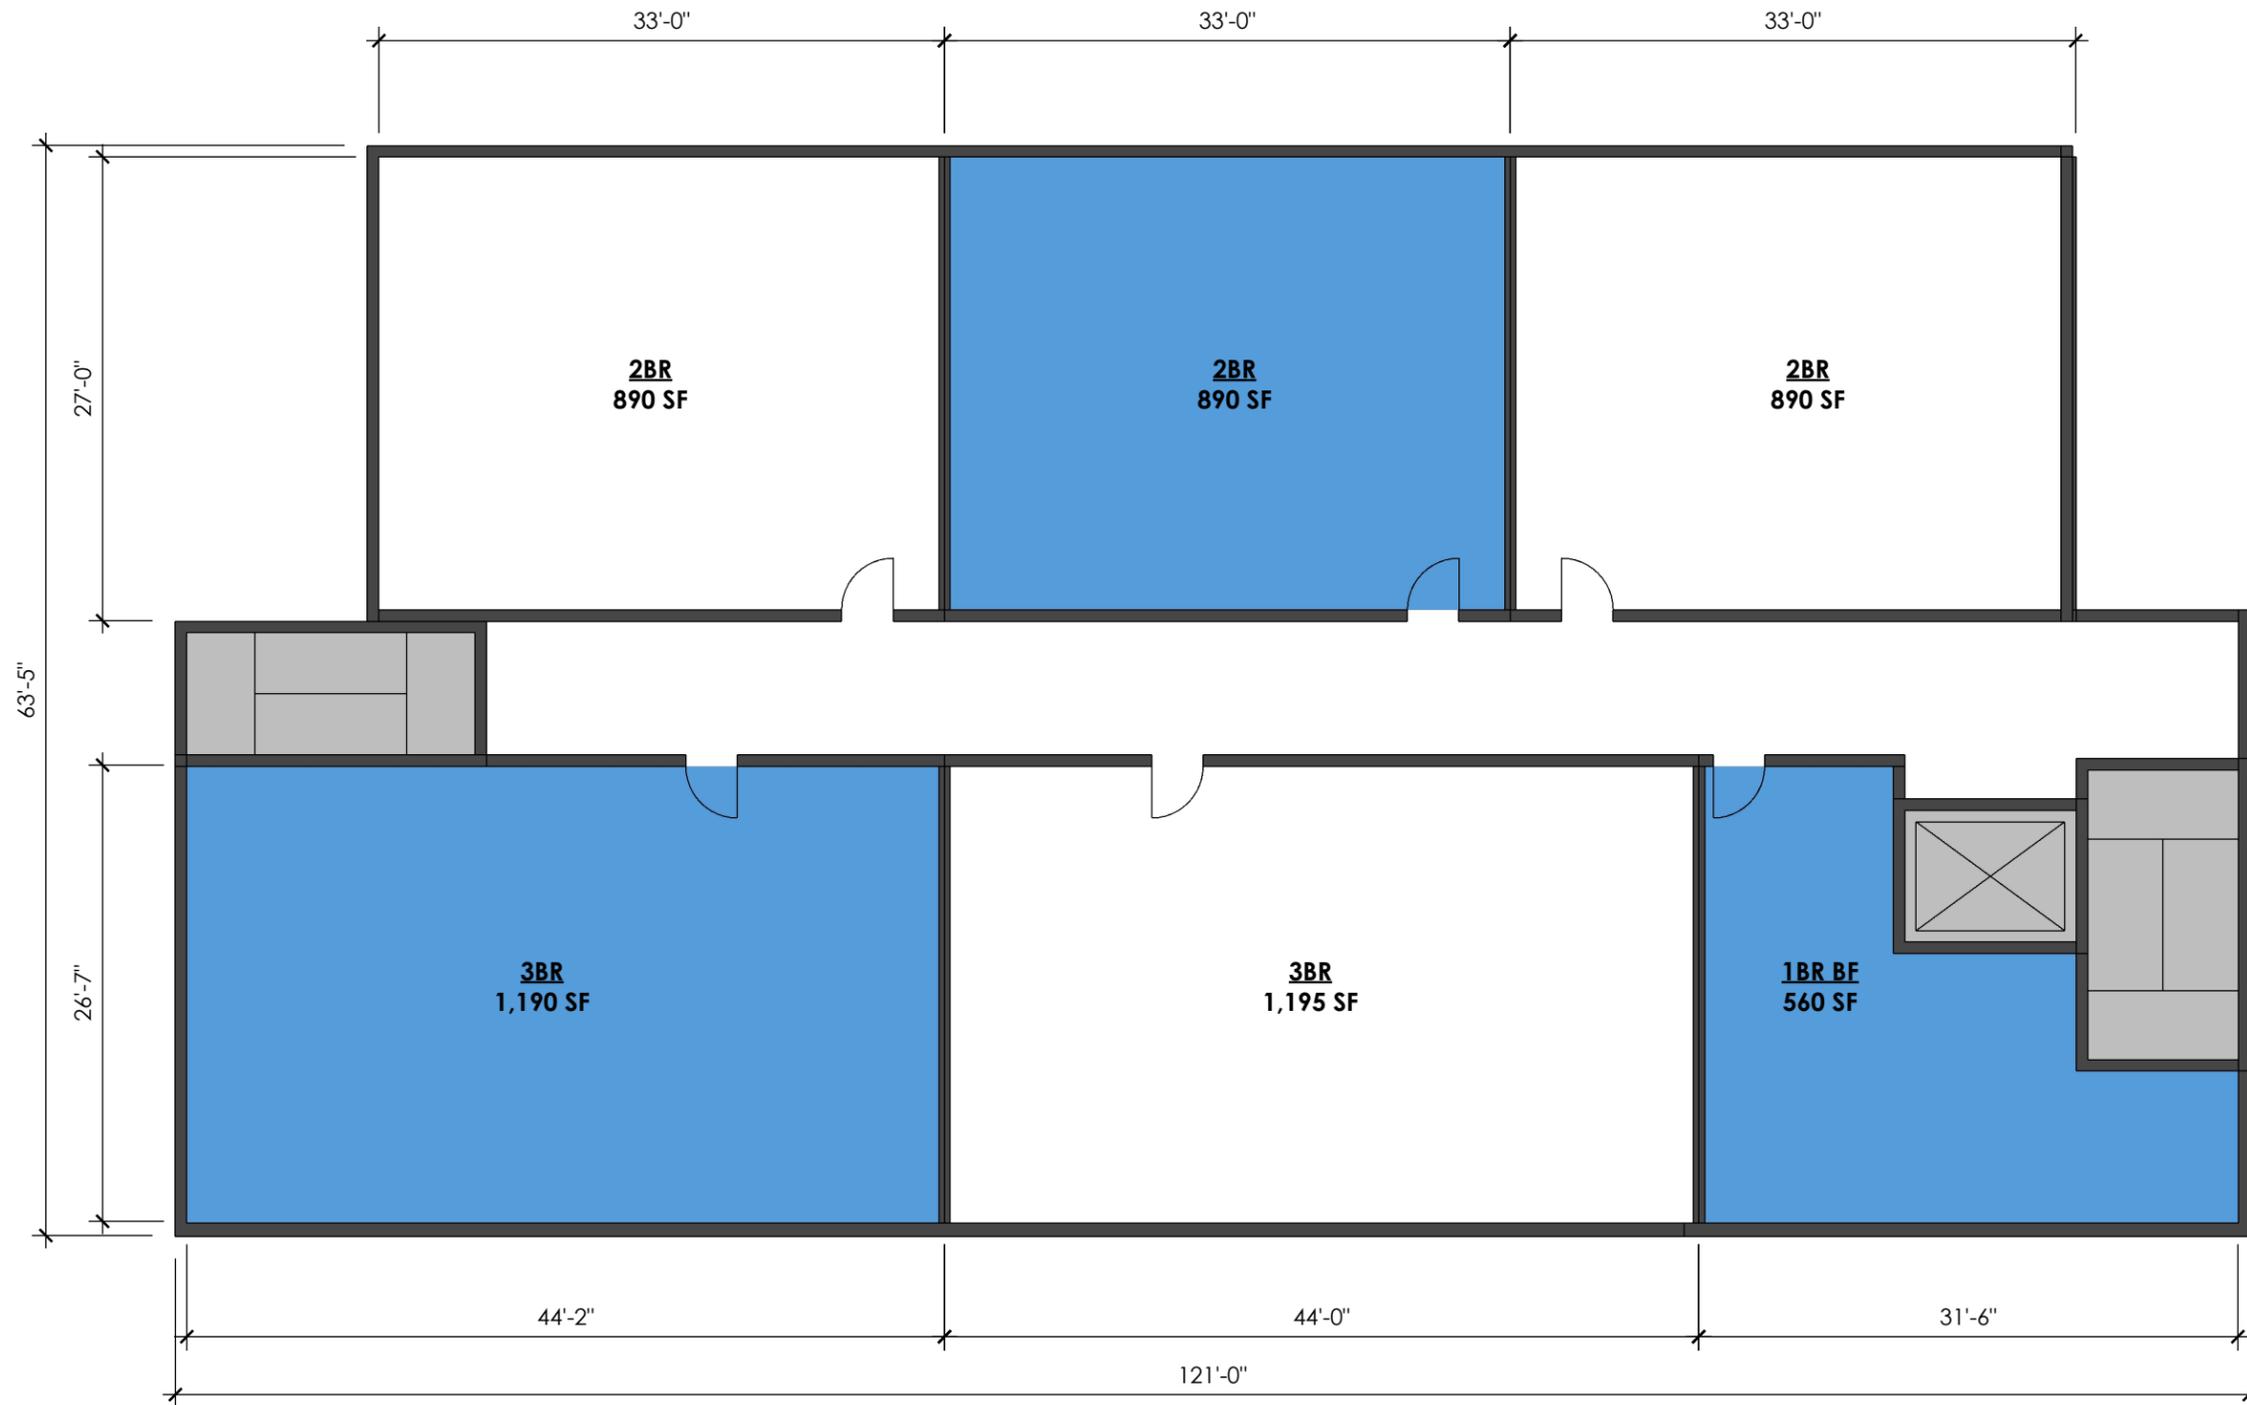


3/32" = 1'

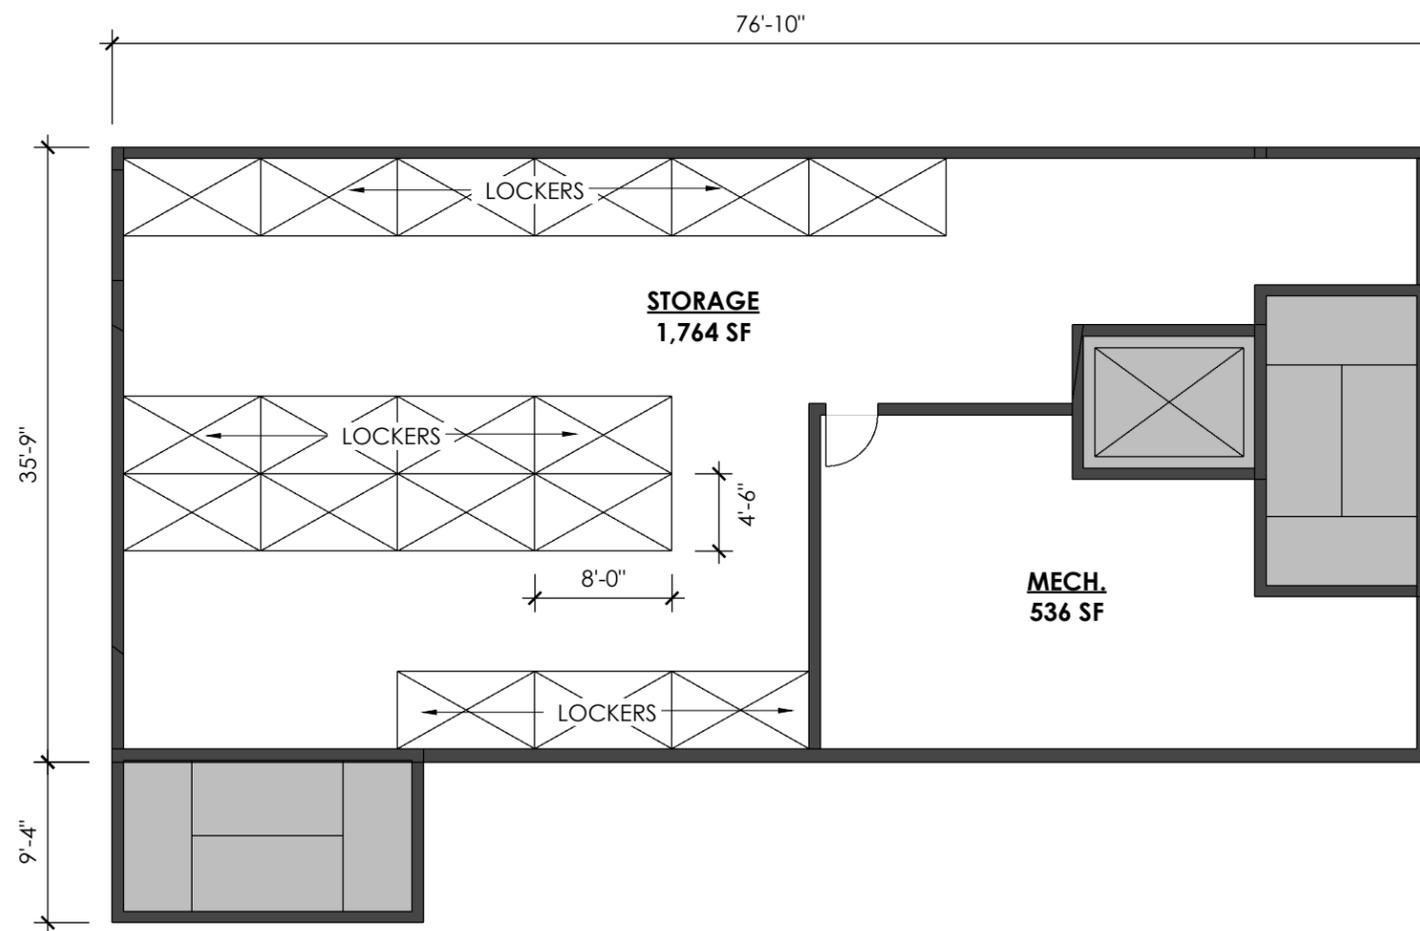


3/32" = 1'

	UNIT MIX & COUNT					GFA
	1 BDRM BF	2 BDRM	2 BDRM BF	3 BDRM	TOTAL	
LEVEL 01	1	2	1	2	6	7,175 SF
LEVEL 02	1	3		2	6	7,080 SF
LEVEL 03	1	3		2	6	7,080 SF
TOTAL	3	8	1	6	18 UNITS	21,335 SF

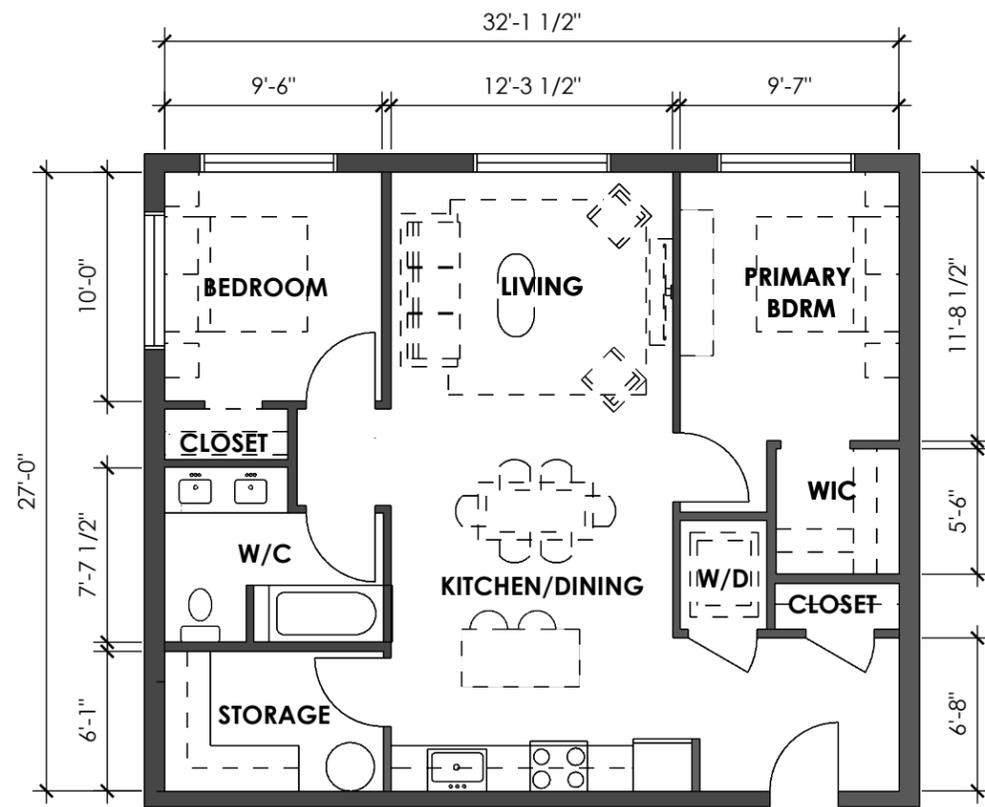


TYPICAL 2 BEDROOM UNIT

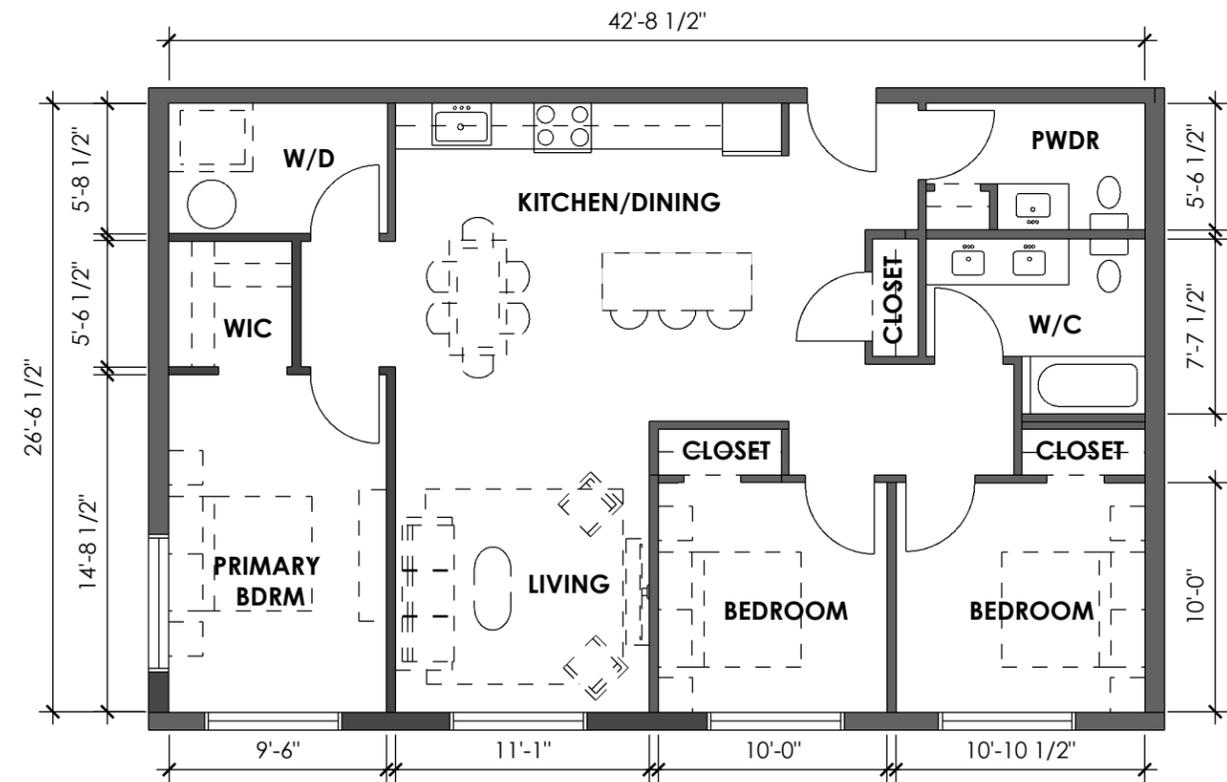

TYPICAL 3 BEDROOM UNIT

1/8" = 1'

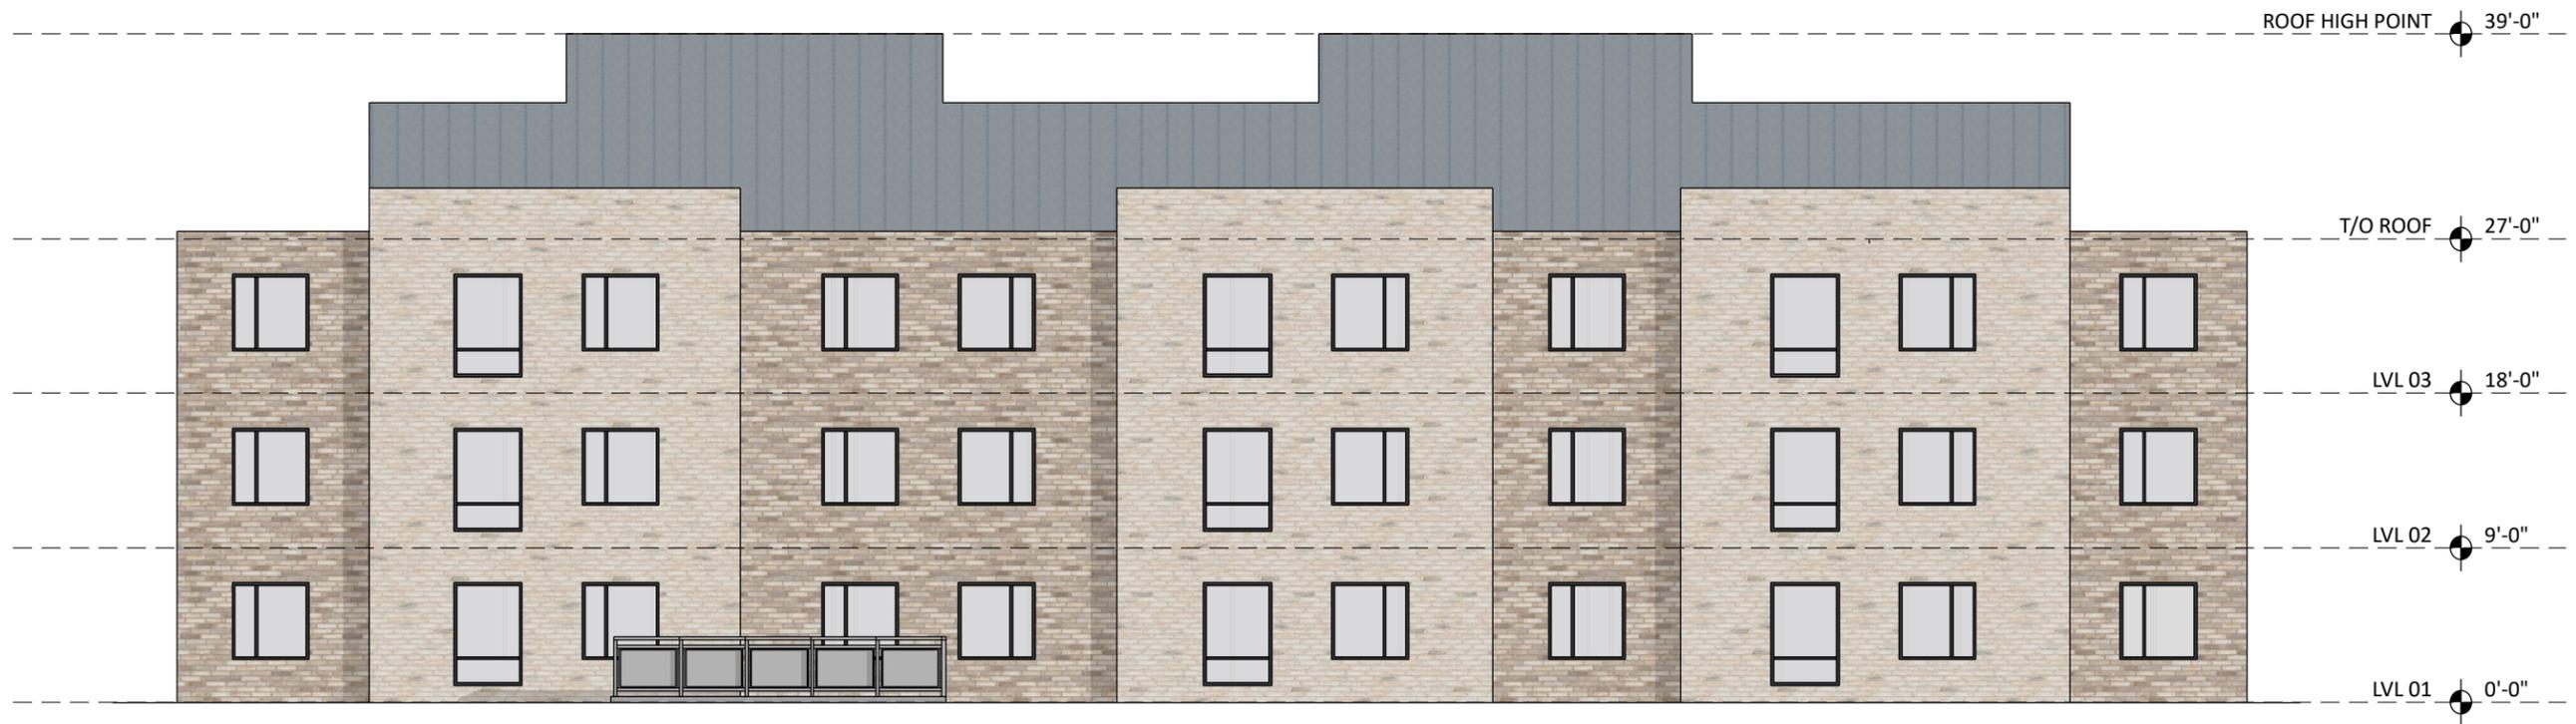


WEST ELEVATION




EAST ELEVATION

3/32" = 1'

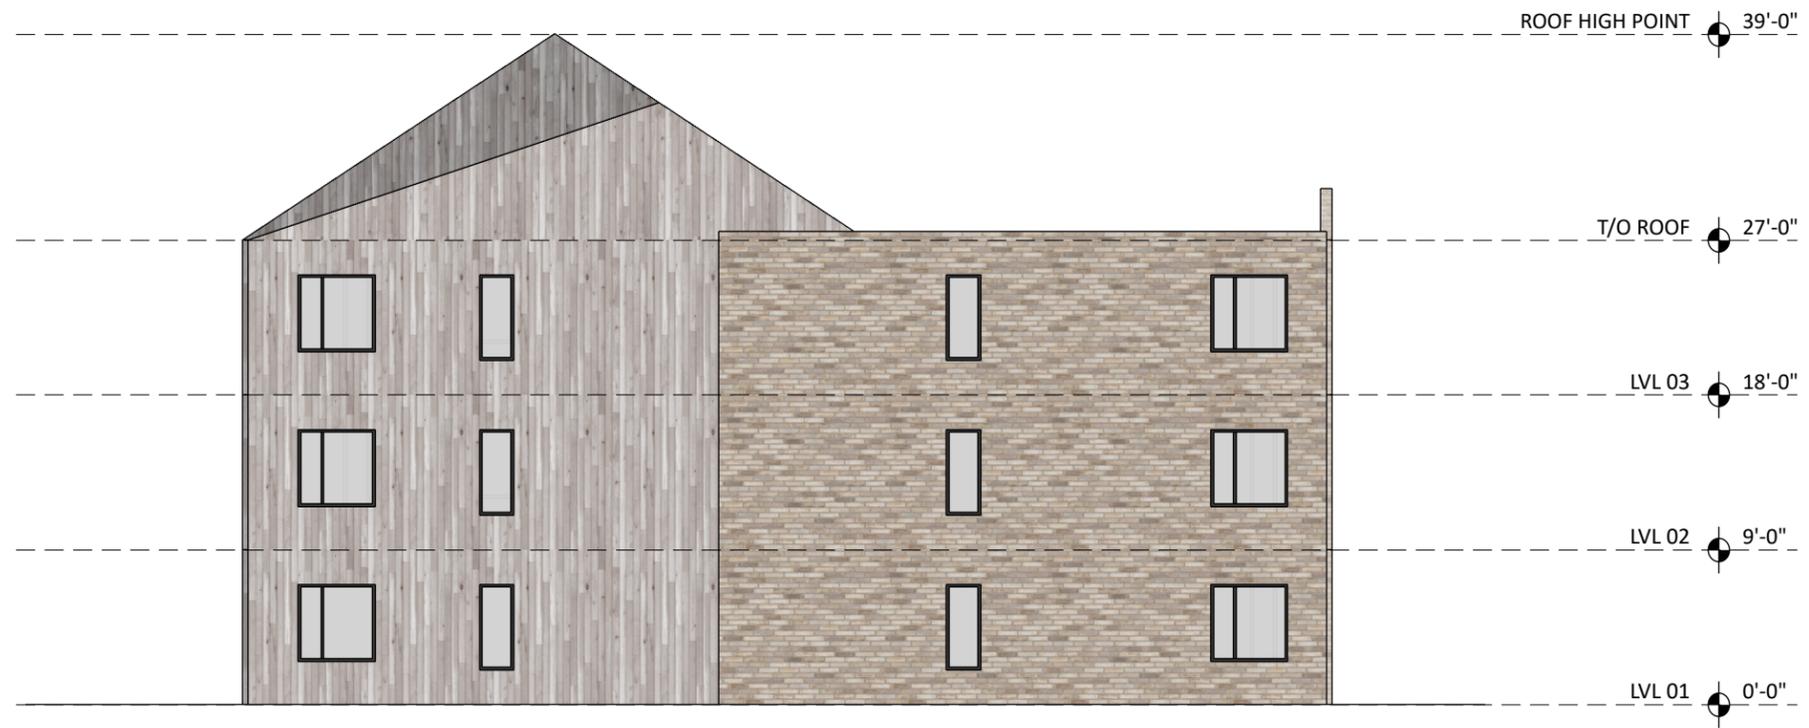

NORTH ELEVATION

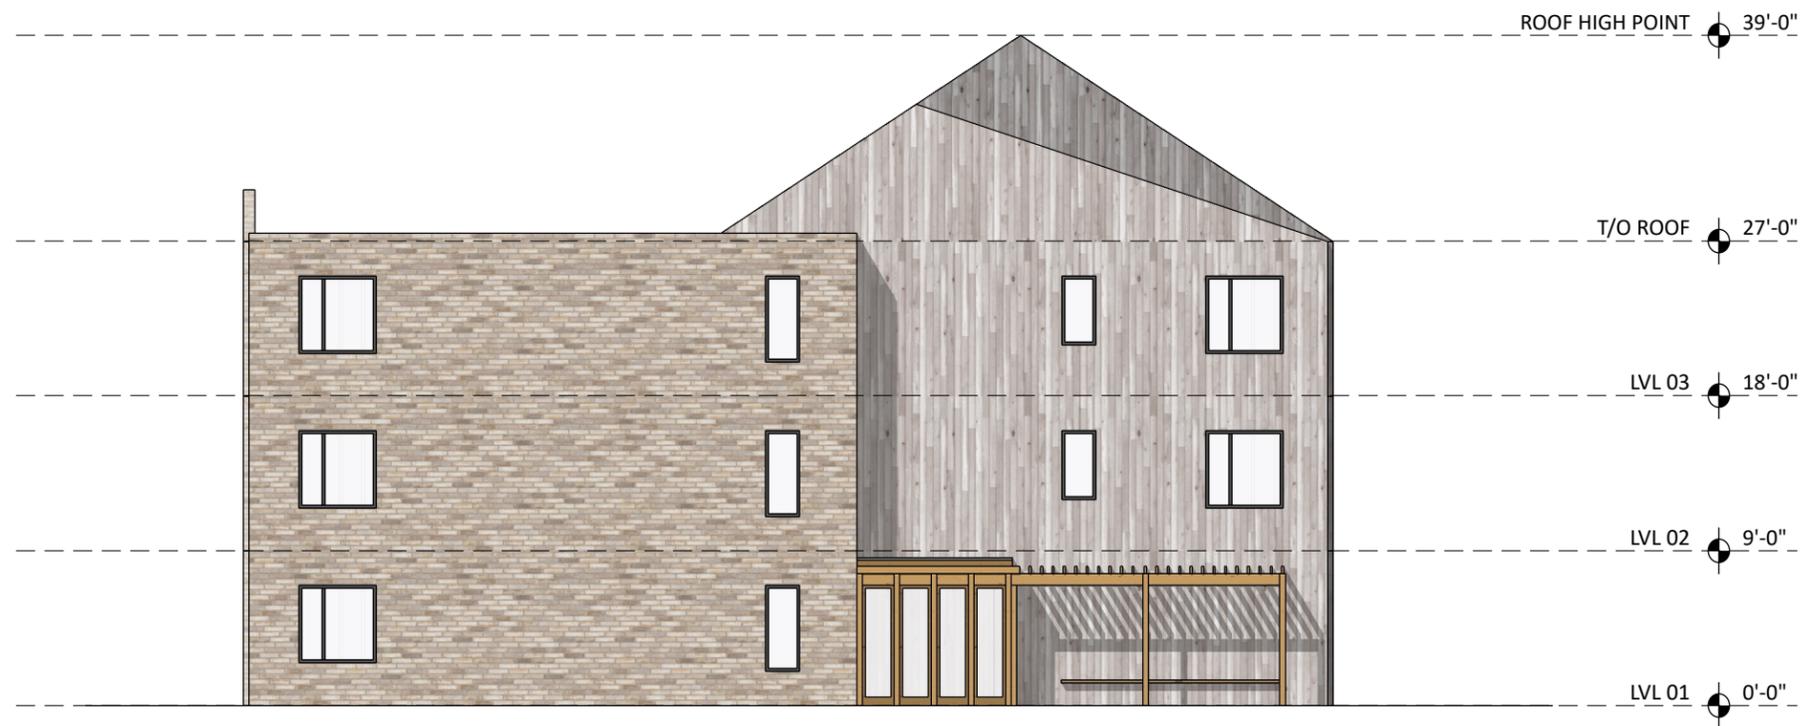

SOUTH ELEVATION

3/32" = 1'



