

**EXTERIOR MATERIALS LEGEND**

1	MAINTAIN EXISTING HERITAGE CLADDING
2	ALUMINUM CURTAIN WALL
3	EXTERIOR WINDOW UNIT
4	BALCONY/STAIR GUARDRAIL
5	PROVIDE NON-COMBUSTIBLE CLADDING IF REQUIRED
6	ASPHALT SHINGLES
7	MASONRY UNIT




ELEVATION - SOUTH  
(COLLEGE STREET)



ELEVATION - NORTH



EXTERIOR MATERIALS LEGEND	
1	MAINTAIN EXISTING HERITAGE CLADDING
2	ALUMINUM CURTAIN WALL
3	EXTERIOR WINDOW UNIT
4	BALCONY/STAIR GUARDRAIL
5	PROVIDE NON-COMBUSTIBLE CLADDING IF REQUIRED
6	ASPHALT SHINGLES
7	MASONRY UNIT

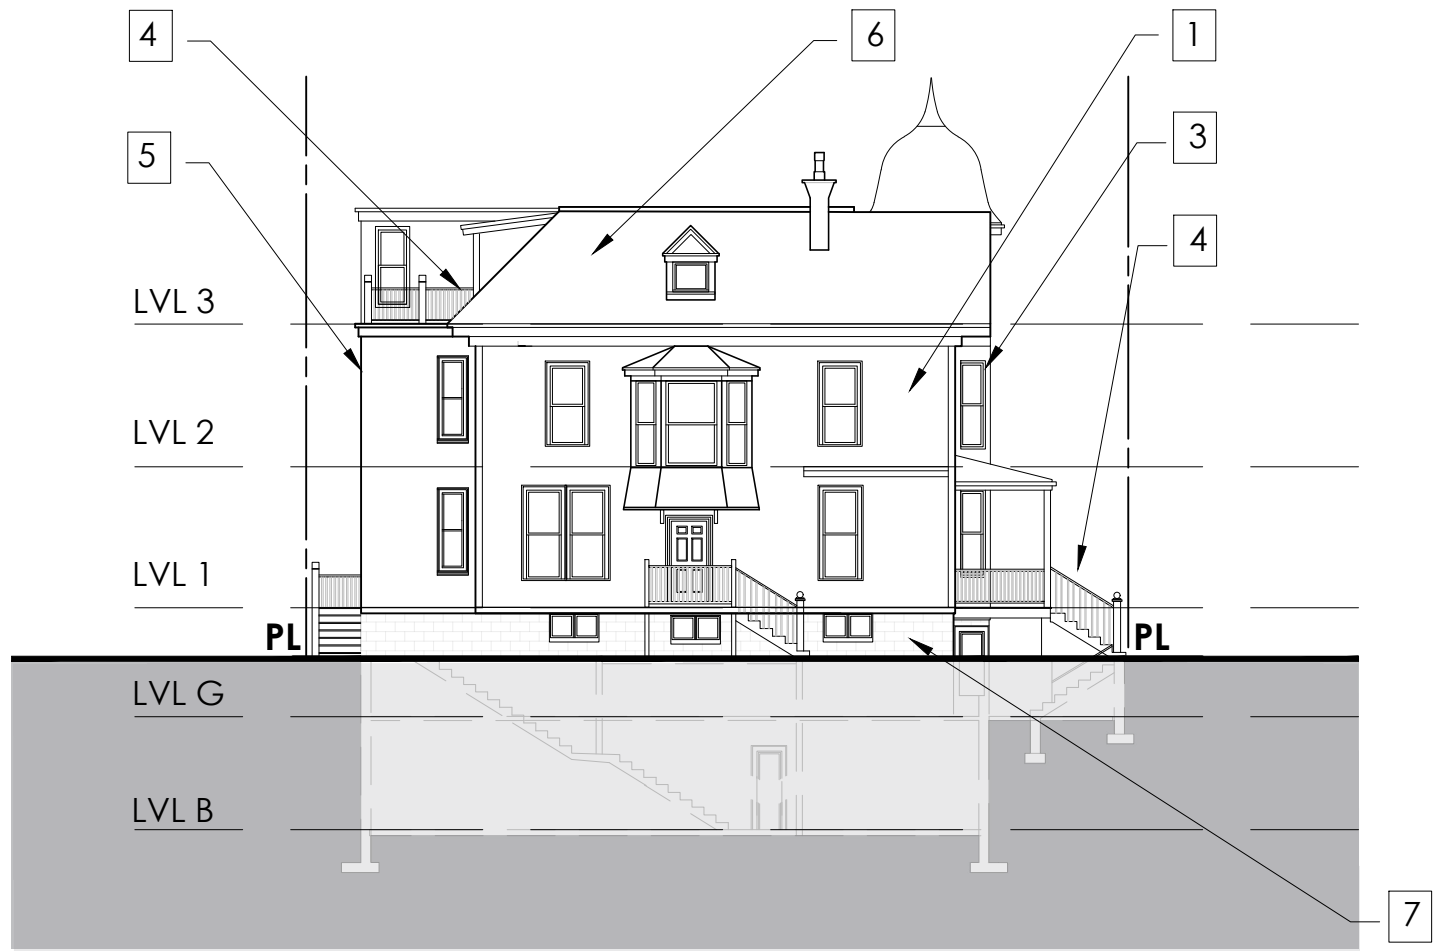


ELEVATION - WEST




ELEVATION - EAST  
(CARLTON STREET)



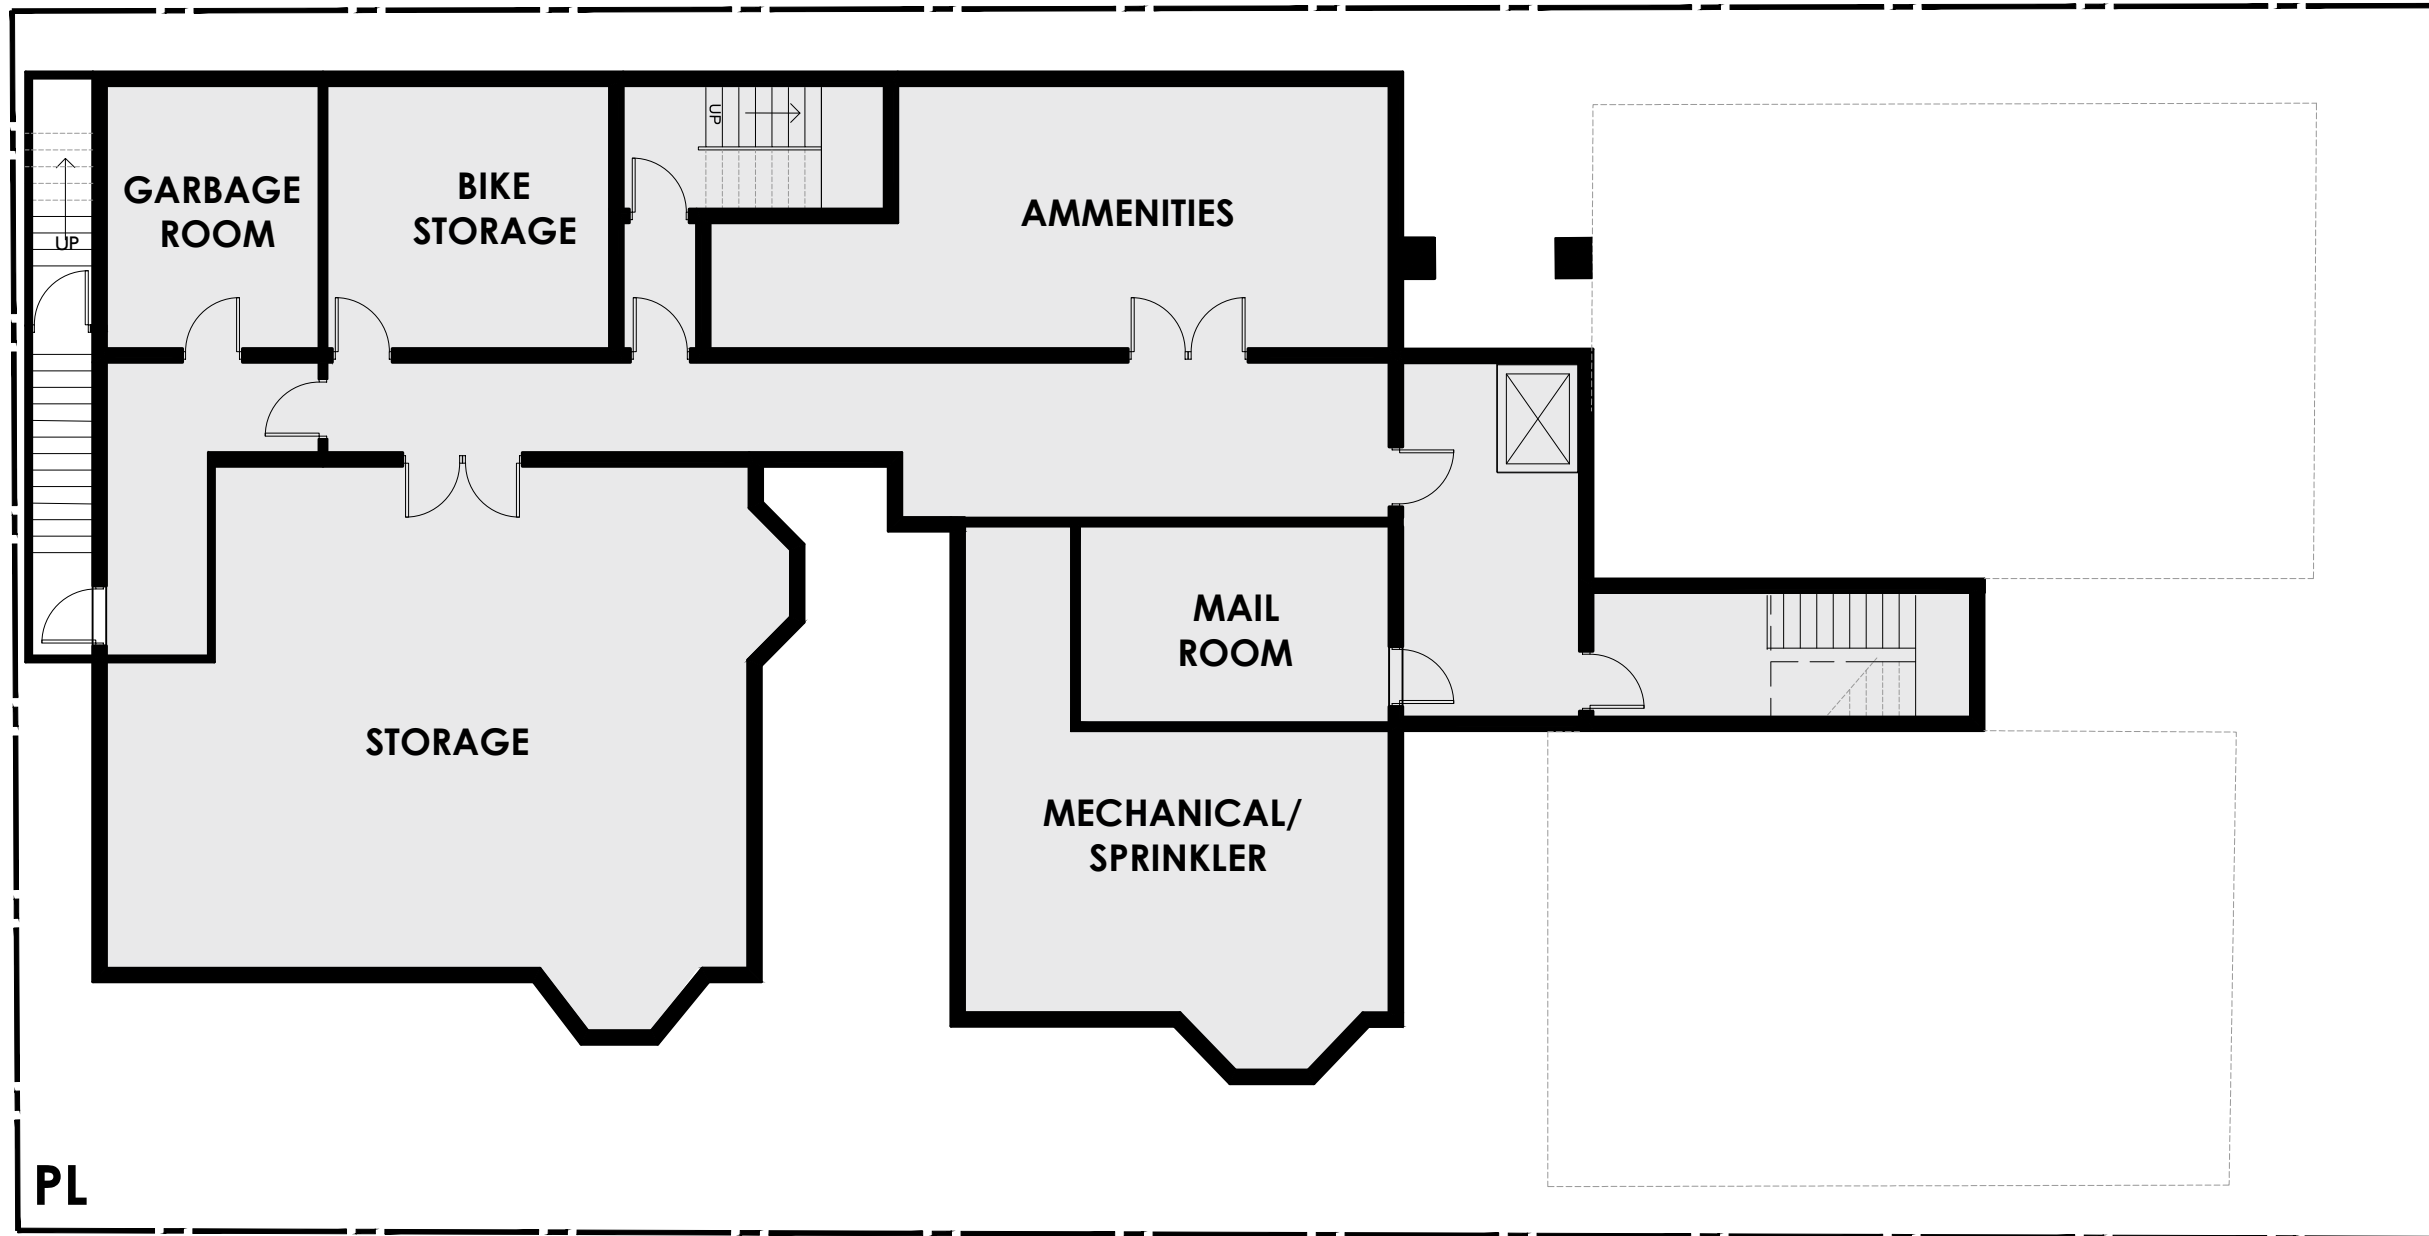



CARLETON STREET

COLLEGE STREET

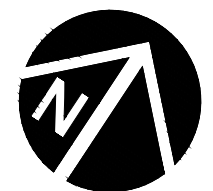




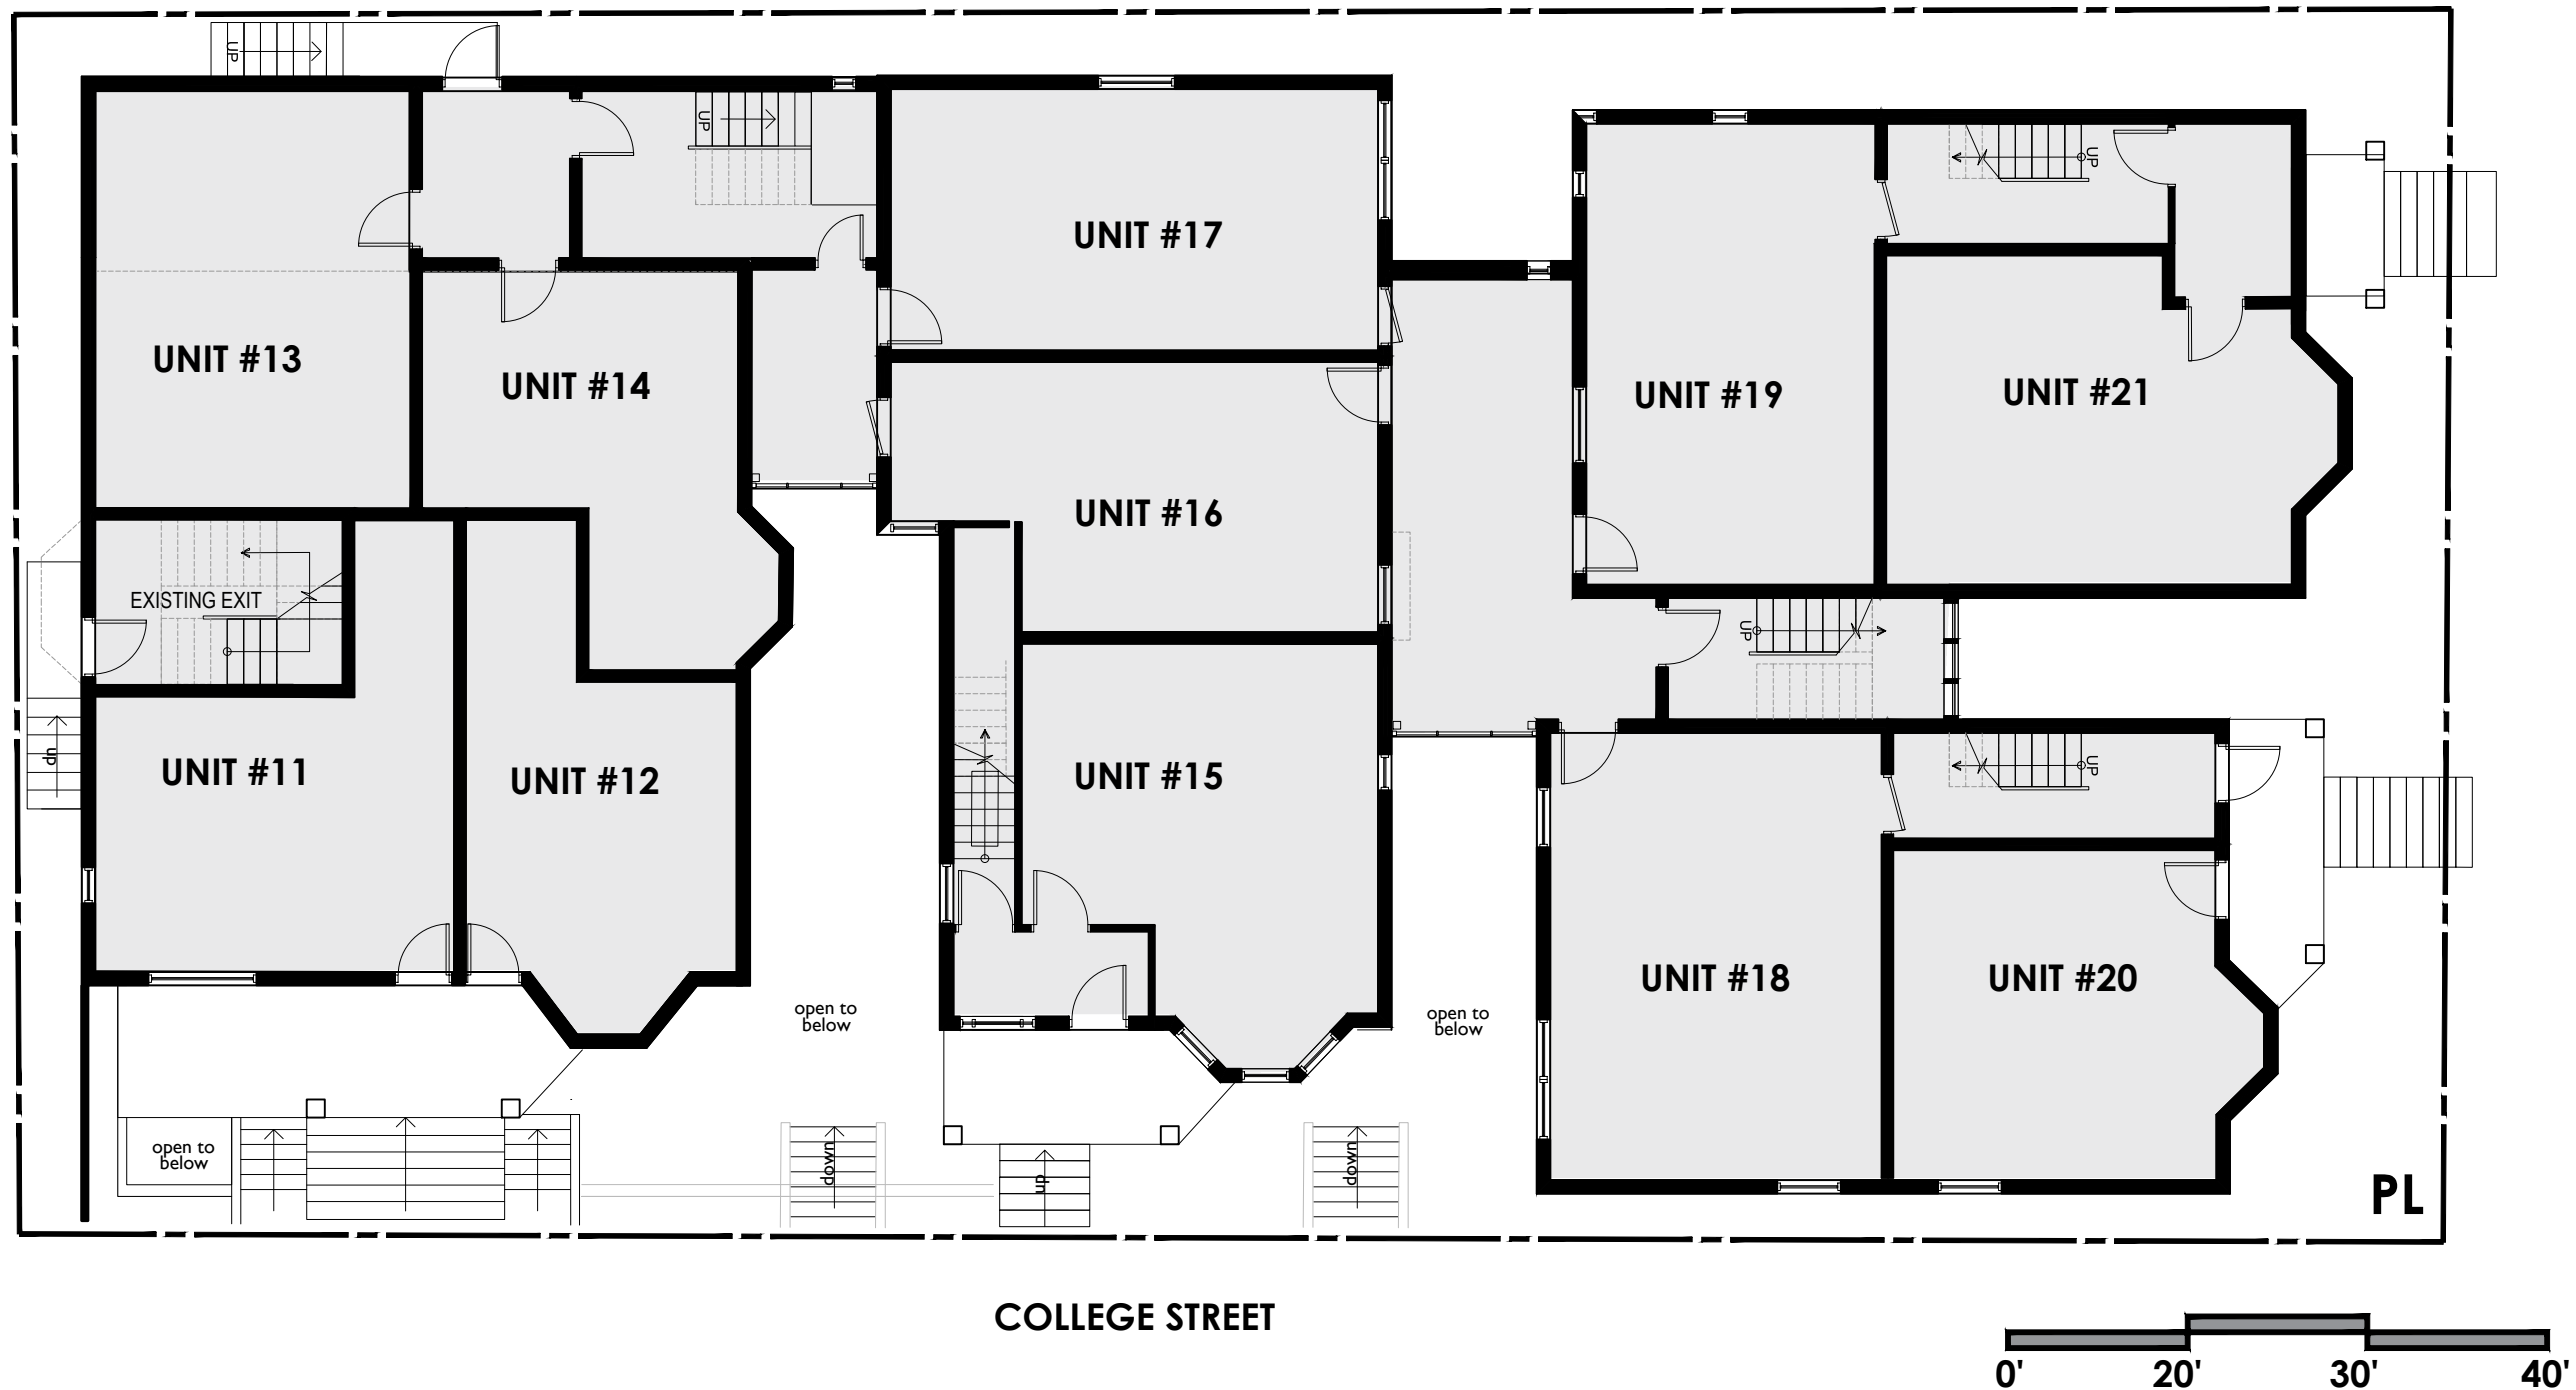


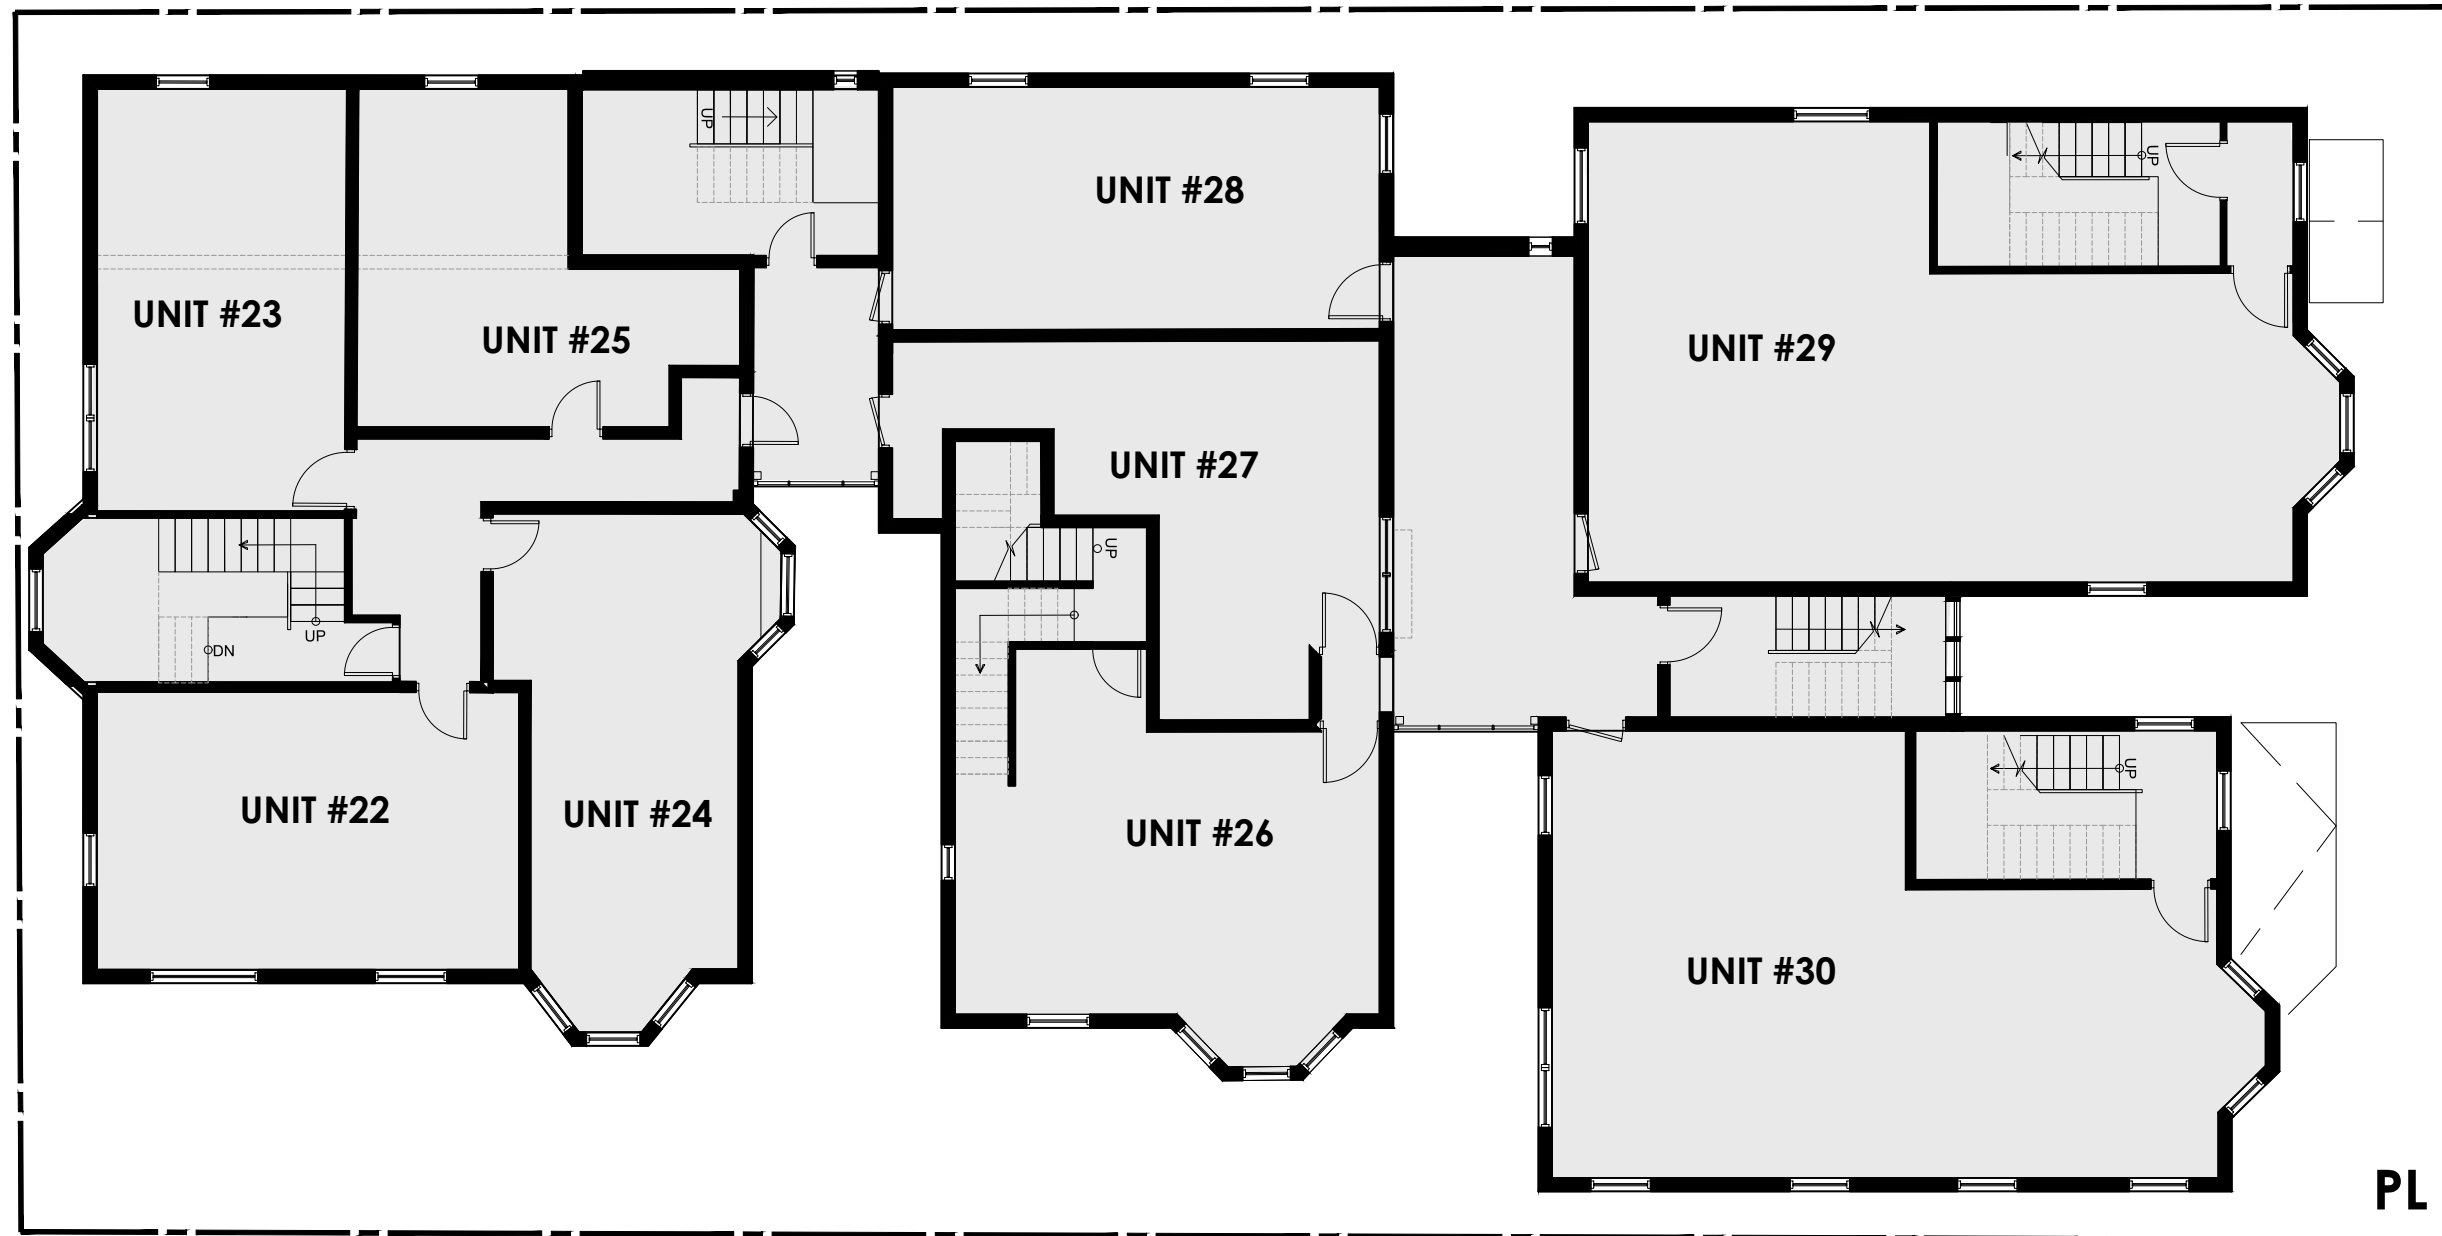

CARLETON STREET

COLLEGE STREET

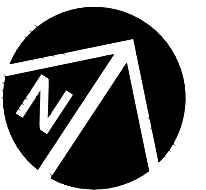

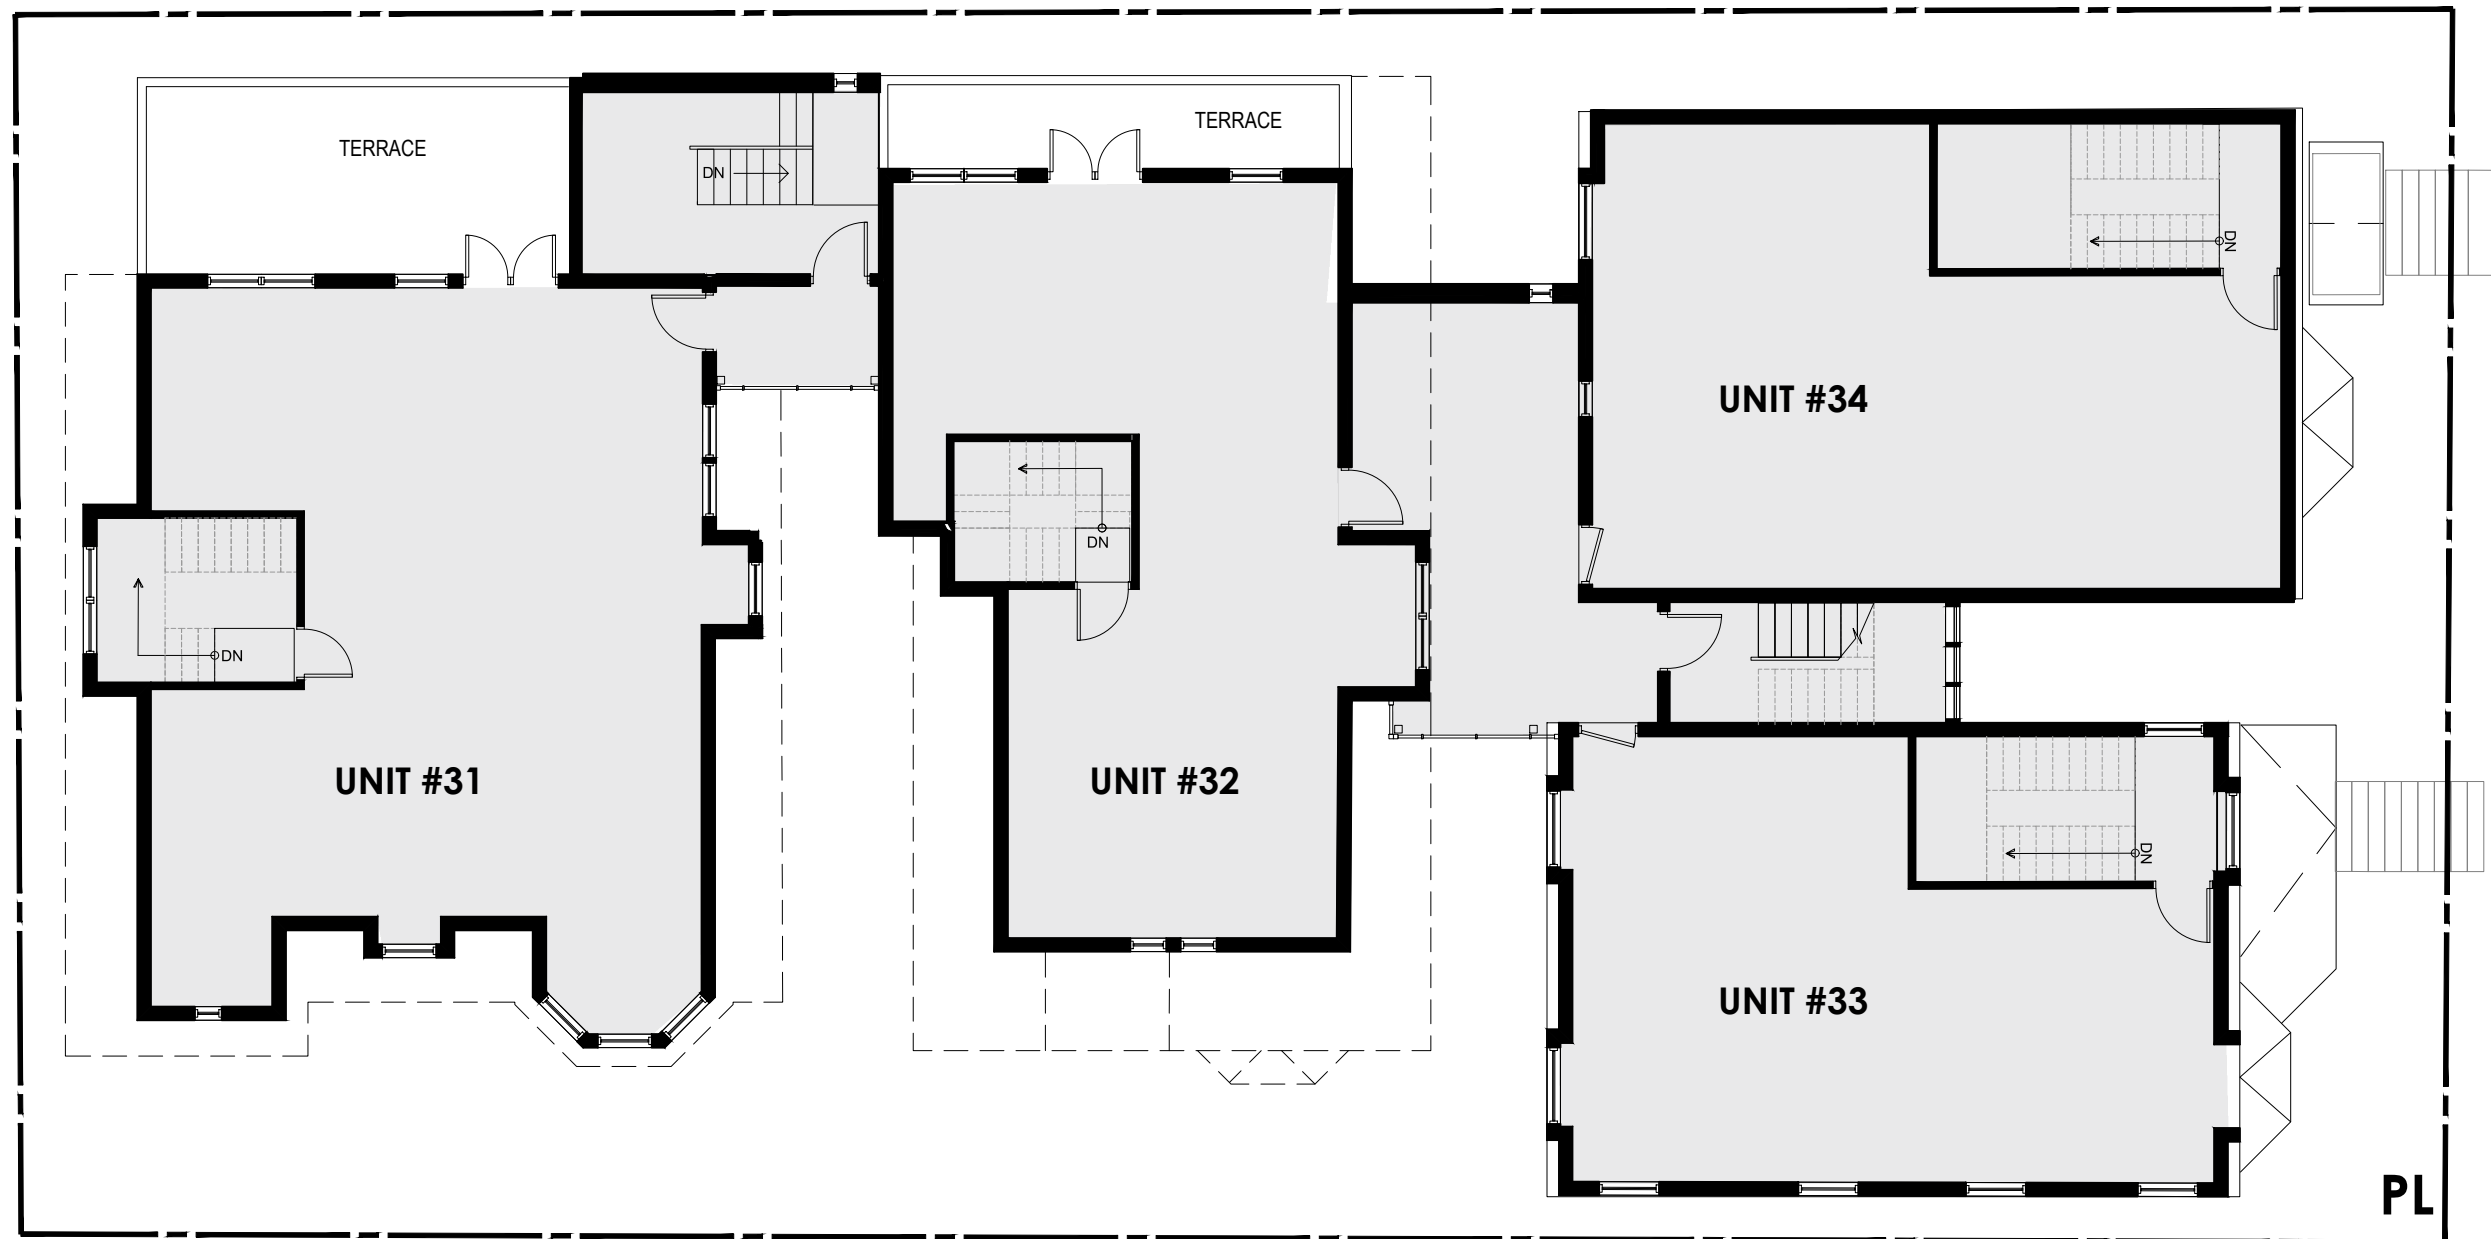

CARLETON STREET

COLLEGE STREET

PL

