ALUMINUM FRAMED GLAZING SYSTEM VERTICAL METAL SIDING GLASS PATIO GUARDRAIL ALUMINUM FRAMED GLAZING

A-212 TOWNHOUSES - WATER SIDE



C1 COMMERCIAL BLDG & TOWNHOUSES

A1 STREET VIEW



C3 TOWNHOUSES - STREET SIDE







GENERAL NOTES:

DO NOT SCALE THIS DRAWING FOR CONSTRUCTION PURPOSES. USE FIGURED DIMENSIONS AS NOTED.

THESE DRAWINGS ARE TO BE READ IN COMJUNCTION WITH SPECIFICATIONS AND GENERAL CONSTRUCTUAL CONDITIONS.

ALL DISPOSIONS AND CONSTRUCTUAL CONDITIONS.

ALL DISPOSIONS AND CONDITIONS ARE TO BE VERIFIED ON SITE. ALL DISPOSITIONS ARE TO BE REPORTED TO THE ARCHITECT AND AGREED UPON BEFORE PROCEEDING.

THESE DRAWINGS ARE TO BE USED FOR AIM OF THE PURPOSE WITHOUT WRITTEN CONSENT OF THE ARCHITECT. CONSULTANTS:

Breakhouse®Architecture

1096 Merginal Road, Suite 140 Halifax, NS B3H 4N4 T 902 431 3102 F 902 422 8990 www.breakhouse.ca

FARES INC.

KING'S WHARF **BUILDING J**

KING'S WHARF DARTMOUTH, NS, B2Y 0B4

MODEL VIEWS

DRAWN BY: BREAKHOUSE PROJECT #: FRF-009 AS NOTED


A-212



STREET VIEW - EMERGENCY ACCESS DRIVE AISLES



NTS C1 EMERGENCY ACCESS DRIVE AISLE

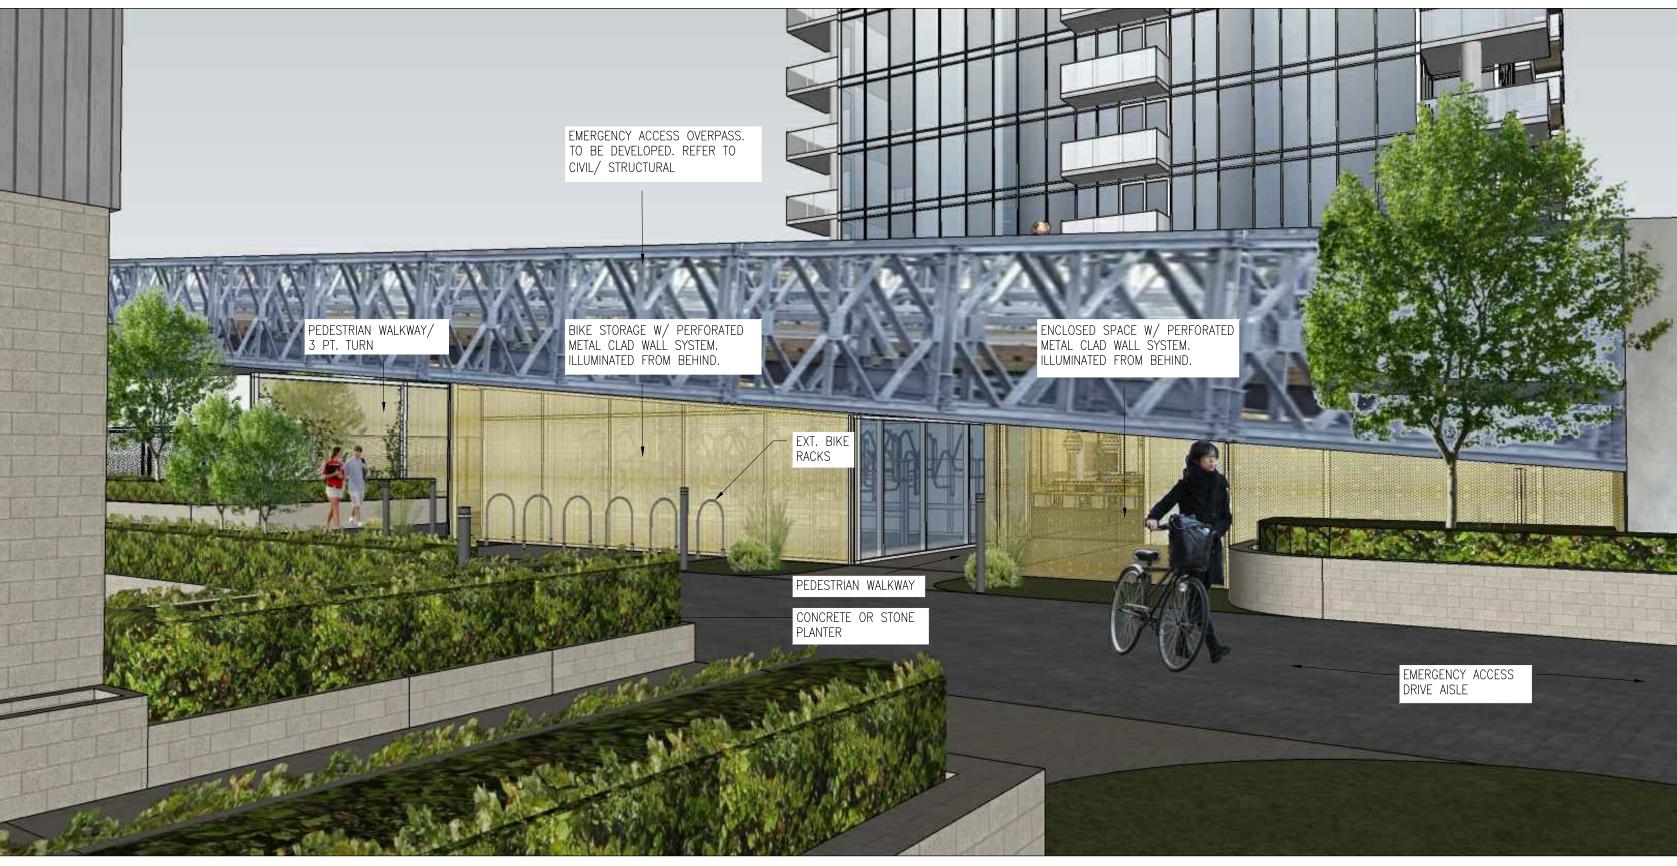

NTS A3 EMERGENCY OVERPASS - PEDESTRIAN ACCESS



NTS C3 EMERGENCY OVERPASS - LOT E ACCESS
A-213

Breakhouse®
Architecture

1096 Merginal Pload, Suite 140
Halfax, NS. B3H 4N4
T 902 431 3102
F 902 422 8990
www.breekhouse.ce

GENERAL NOTES:

DO NOT SCALE THIS DRAWING FOR CONSTRUCTION PUPPOSES. USE FIGURED DIMENSIONS AS NOTED.

THESE DRAWINGS ARE TO BE READ IN COMUNICATION WITH SPECIFICATIONS AND GENERAL CONTRACTUAL CONDITIONS.

ALL DIMENSIONS AND CONTITIONS ARE TO BE VERIFIED ON SITE, ALL DISCREPANCES ARE TO BE REPORTED TO THE ARCHITECT AND AGRIED UPON BEFORE FROEDERING.

THESE DRAWINGS ARE TO BE USED FOR THIS PROJECT ONLY AND SHALL NOT BE USED FOR THIS PROJECT ONLY AND SHALL NOT BE USED FOR THIS OTHER PURPOSE WITHOUT WRITTEN CONSENT OF THE ARCHITECT.

CONSULTANTS:

6 2023.05.26 STAGE II DA - R5
5 2023.03.31 STAGE II DA - R4
4 2022.10.28 STAGE II DA - R3
3 2022.08.02 STAGE II DA - R2
2 2022.07.18 STAGE II DA - R1
1 2022.06.08 STAGE II DA
No. Date Remarks

FARES INC.

PROJECT:
KING'S WHARF
BUILDING J

KING'S WHARF DARTMOUTH, NS, B2Y 0B4

MODEL VIEWS

DRAWN BY: BREAKHOUSE

PROJECT #: FRF-009

SCALE: AS NOTED

DRAWING #:

A-213