

Client  
 112 Wyse Road Partnership

Scale

**NOT FOR CONSTRUCTION**

Revisions	No.	Description	Date
E	1	ISSUE FOR DA AMENDMENT	2024-07-24
D	1	ISSUE FOR DA RE-SUBMISSION	2021-02-12
C	1	ISSUE FOR DA RE-SUBMISSION	2020-06-01
B	1	ISSUE FOR DA RE-SUBMISSION	2020-09-22
A	1	ISSUE FOR DA APPROVAL	2019-07-29

Project  
 WYSE ROAD DEVELOPMENT

112-114 WYSE ROAD  
 DARTMOUTH, NOVA SCOTIA B3A-1M2


Drawing Name  
**EXT. BUILDING ELEVATION - NORTH**

Scale  
 1/32" = 1'-0" 22-038

Drawn By  
 SB MK JB

Drawing Number

**SCHEDULE D**

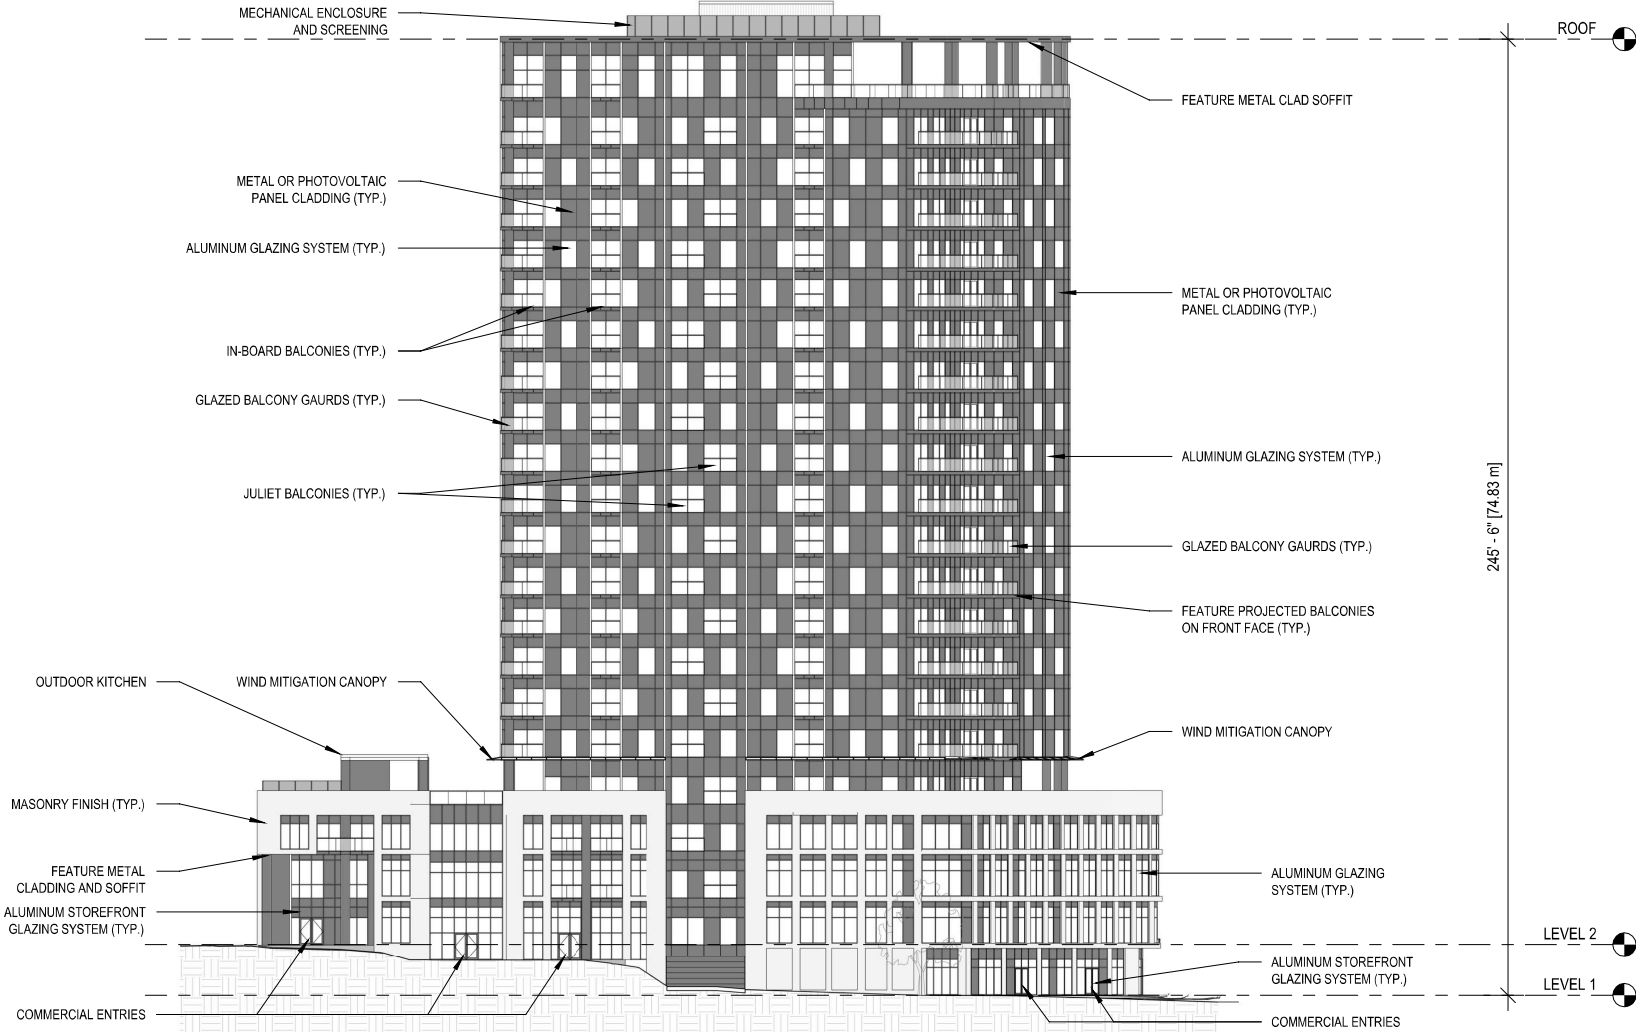

NORTH BUILDING ELEVATION DA  
 1/32" = 1'-0"

KEY PLAN

