

Client
 112 Wyse Road Partnership

Scale

NOT FOR CONSTRUCTION

Revisions	No.	Description	Date
E	1	ISSUE FOR DA AMENDMENT	2024-07-24
D	1	ISSUE FOR DA RE-SUBMISSION	2023-02-12
C	1	ISSUE FOR DA RE-SUBMISSION	2022-06-01
B	1	ISSUE FOR DA RE-SUBMISSION	2022-09-22
A	1	ISSUE FOR DA APPROVAL	2019-07-29

Project
 WYSE ROAD DEVELOPMENT

112-114 WYSE ROAD
 DARTMOUTH, NOVA SCOTIA B3A-1M2


Drawing Name
EXT. BUILDING ELEVATION - SOUTH

Scale
 1/32" = 1'-0" 22-038

Drawn By
 SB MK JB

Drawing Number

SCHEDULE F

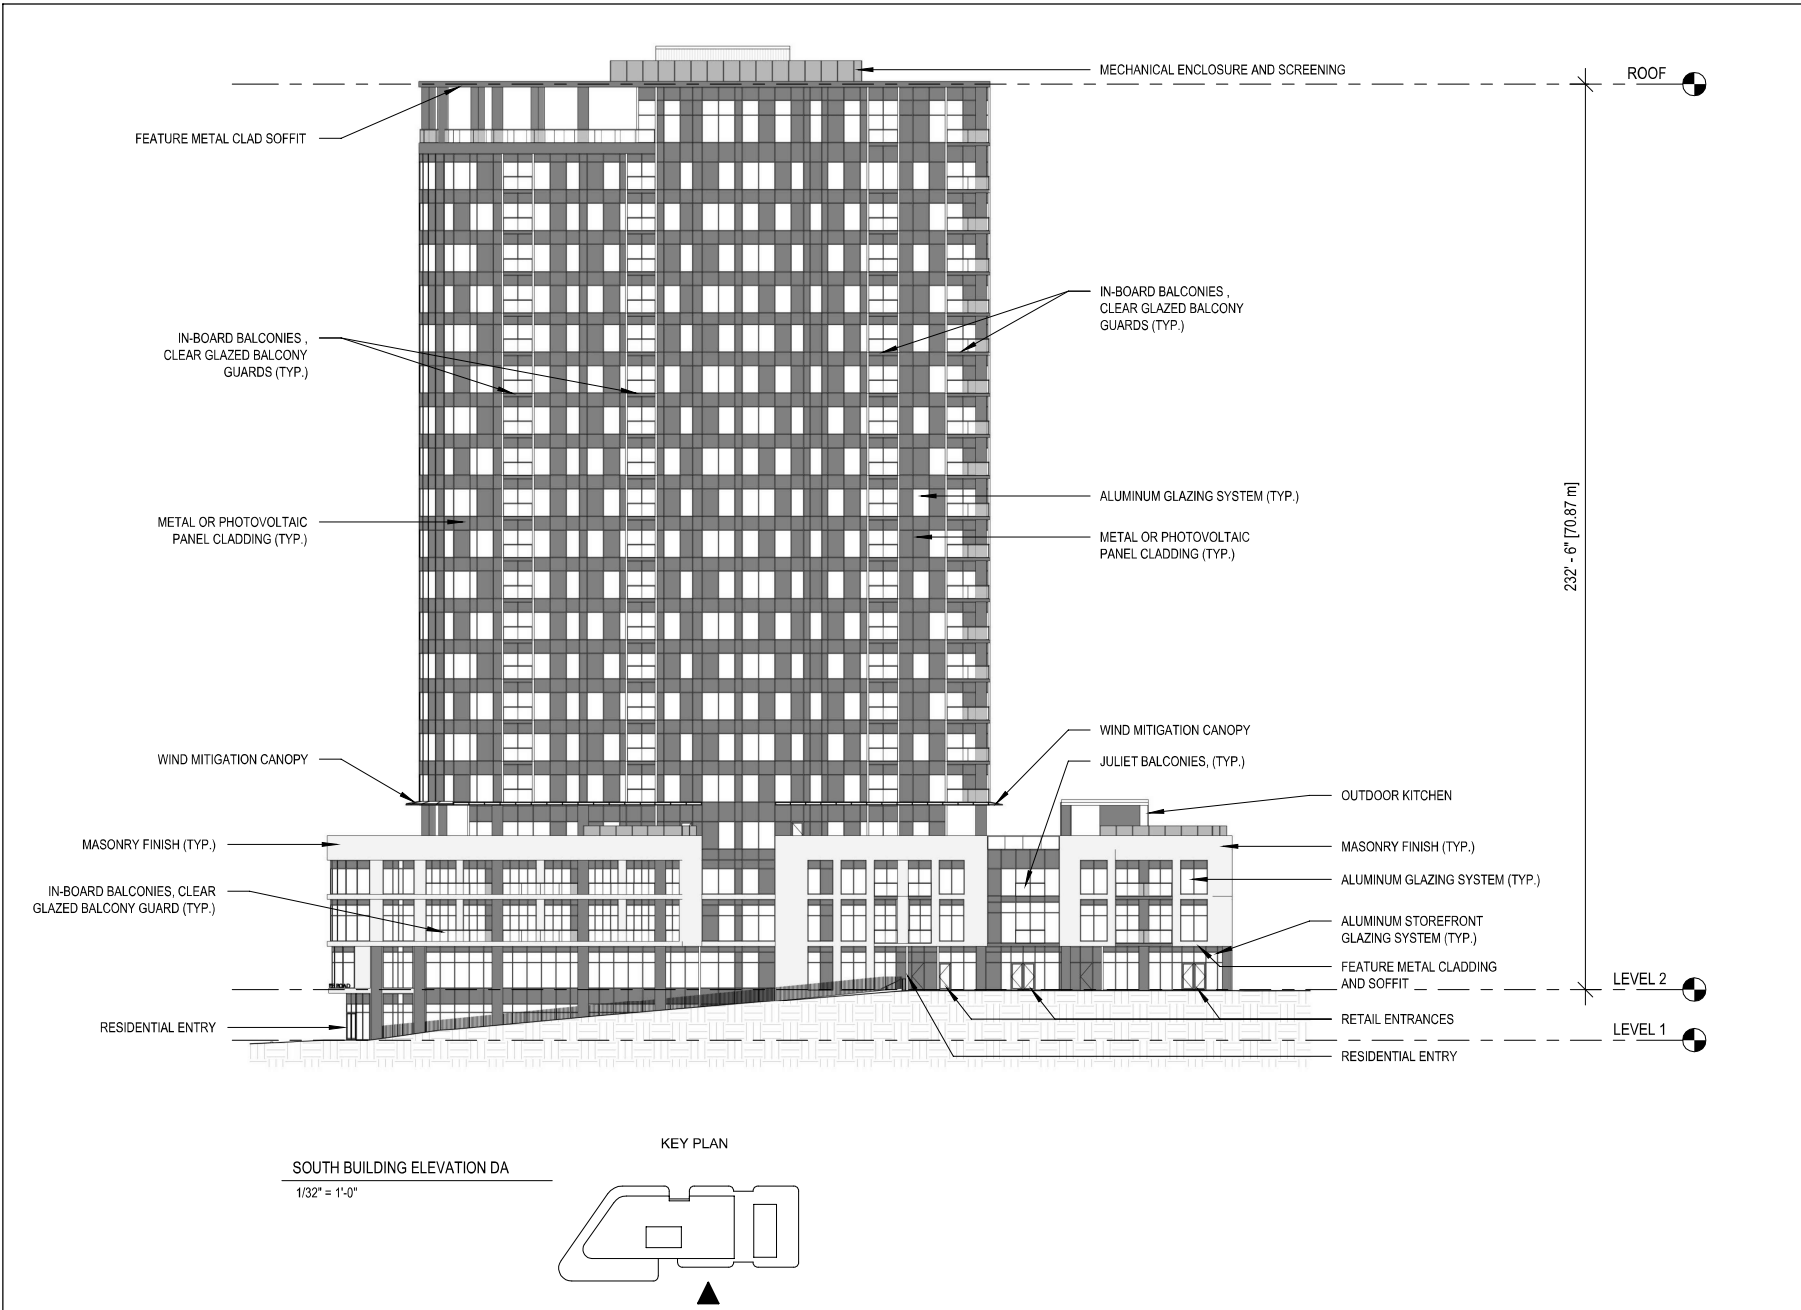

SOUTH BUILDING ELEVATION DA
 1/32" = 1'-0"

KEY PLAN

