

Client:
112 Wyse Road Partnership

**NOT FOR
CONSTRUCTION**

Revisions	Description	Date
No.		
E	ISSUE FOR DA AMENDMENT	2024-07-24
D	ISSUE FOR DA RE-SUBMISSION	2023-02-17
C	ISSUE FOR DA RE-SUBMISSION	2022-09-01
B	ISSUE FOR DA RE-SUBMISSION	2022-09-22
A	ISSUE FOR DA APPROVAL	2019-07-29

Project:
WYSE ROAD DEVELOPMENT

112-114 WYSE ROAD
DARTMOUTH, NOVA SCOTIA B3A-1M2

Drawing Name:
AMENITY DIAGRAM


Scale:
As indicated 22-038

Drawn By: SB
Checked: MK
Approved: JB

Drawing Number:

SCHEDULE G

AMENITY SCHEDULE		
Name	Area (SF)	Area (SM)
INDOOR		
FITNESS CENTRE	3,201 ft ²	297 m ²
PARTY ROOM	808 ft ²	75 m ²
ROOFTOP LOUNGE	1,266 ft ²	118 m ²
	5,274 ft ²	490 m ²
OUTDOOR		
ROOFTOP TERRACE	2,729 ft ²	254 m ²
OUTDOOR KITCHEN	3,873 ft ²	360 m ²
FLATIRON TERRACE	2,483 ft ²	231 m ²
	9,085 ft ²	844 m ²
TOTAL	14,359 ft²	1,334 m²

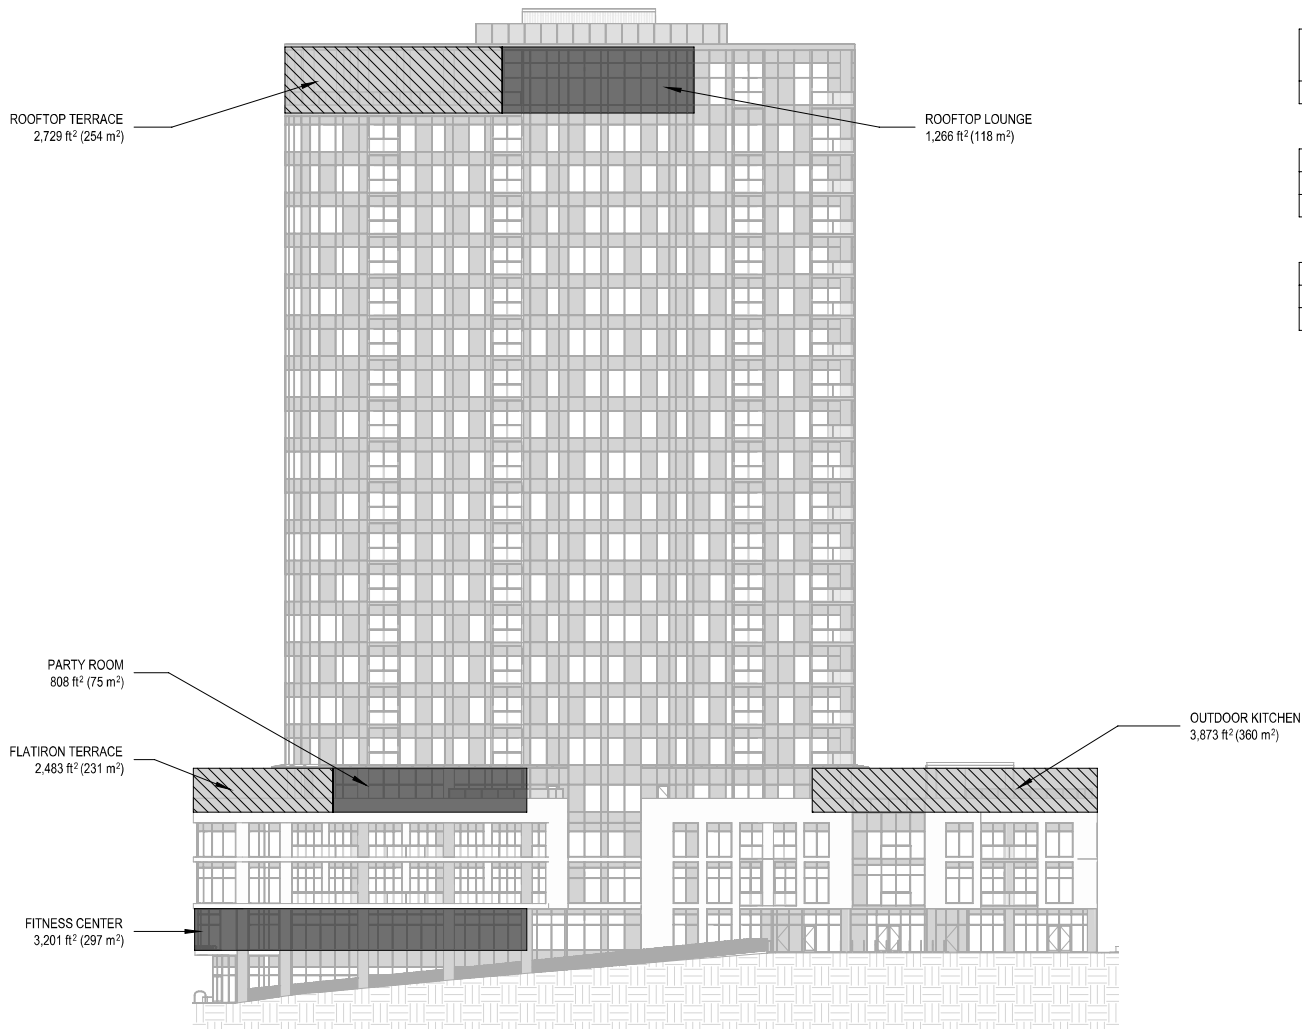

AMENITY DIAGRAM
1/32" = 1'-0"

KEY PLAN

