


HANWELL DRIVE
 HANWELL DRIVE, MIDDLE SACKVILLE NS


ELEVATION - FRONT

Project No: 2017-11
 Scale: 1" = 20'-0"
 Date: 10/8/2020
 11:38:09 AM

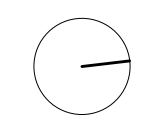

WM FARES
 ARCHITECTS


A301

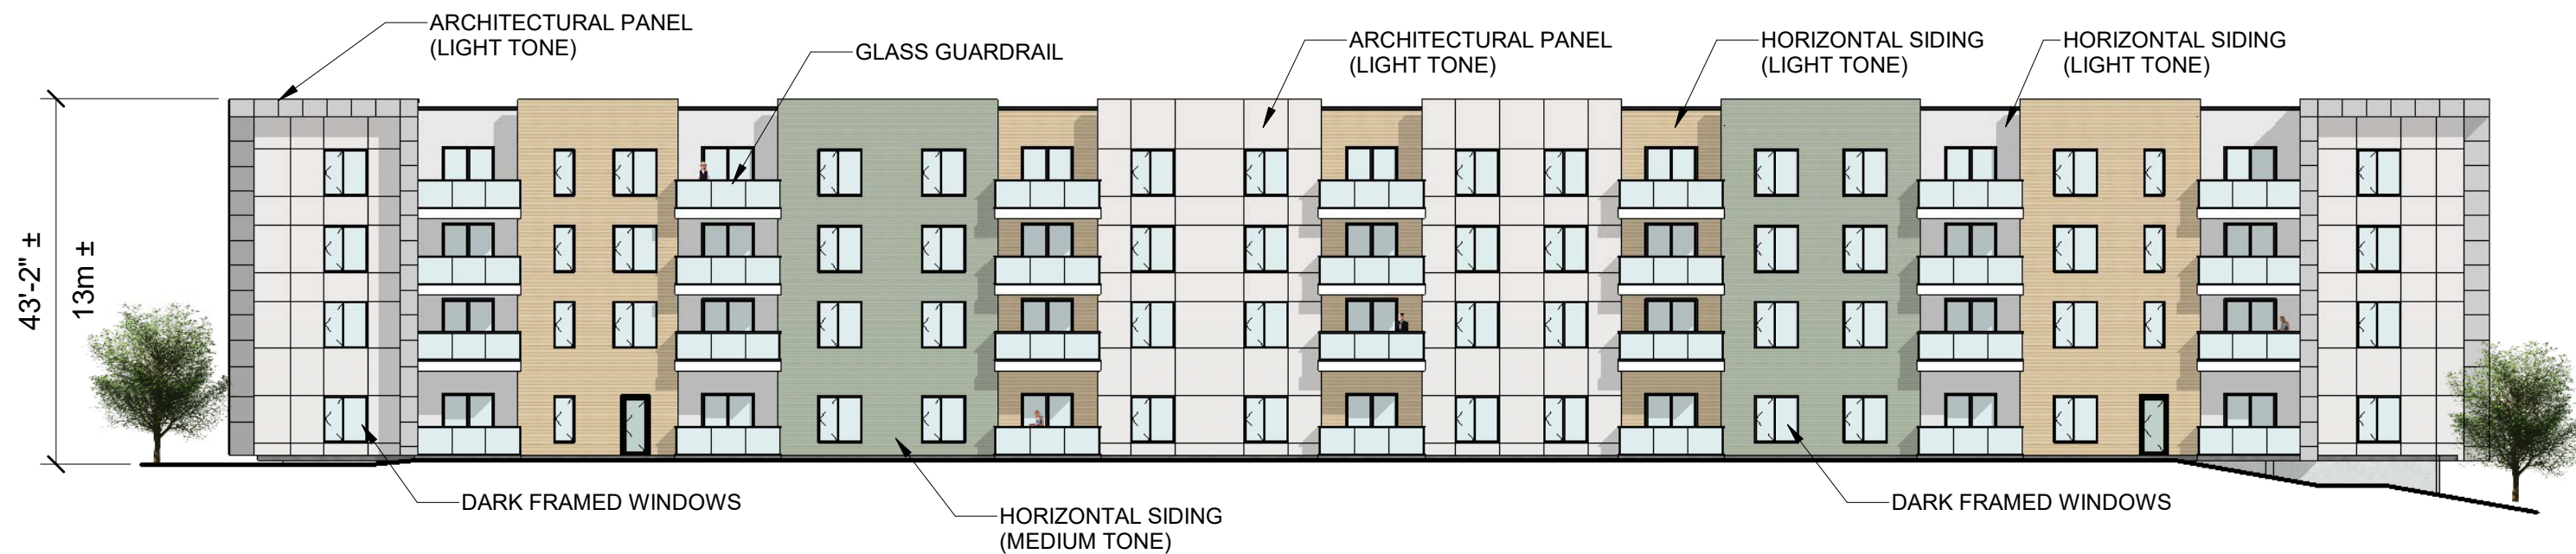

HANWELL DRIVE
HANWELL DRIVE, MIDDLE SACKVILLE NS

ELEVATION - REAR

Project No: 2017-11
Scale: 1" = 20'-0"
Date: 10/8/2020
11:38:13 AM

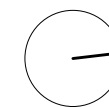


WM FARES
ARCHITECTS

A302



① NORTH
1/16" = 1'-0"

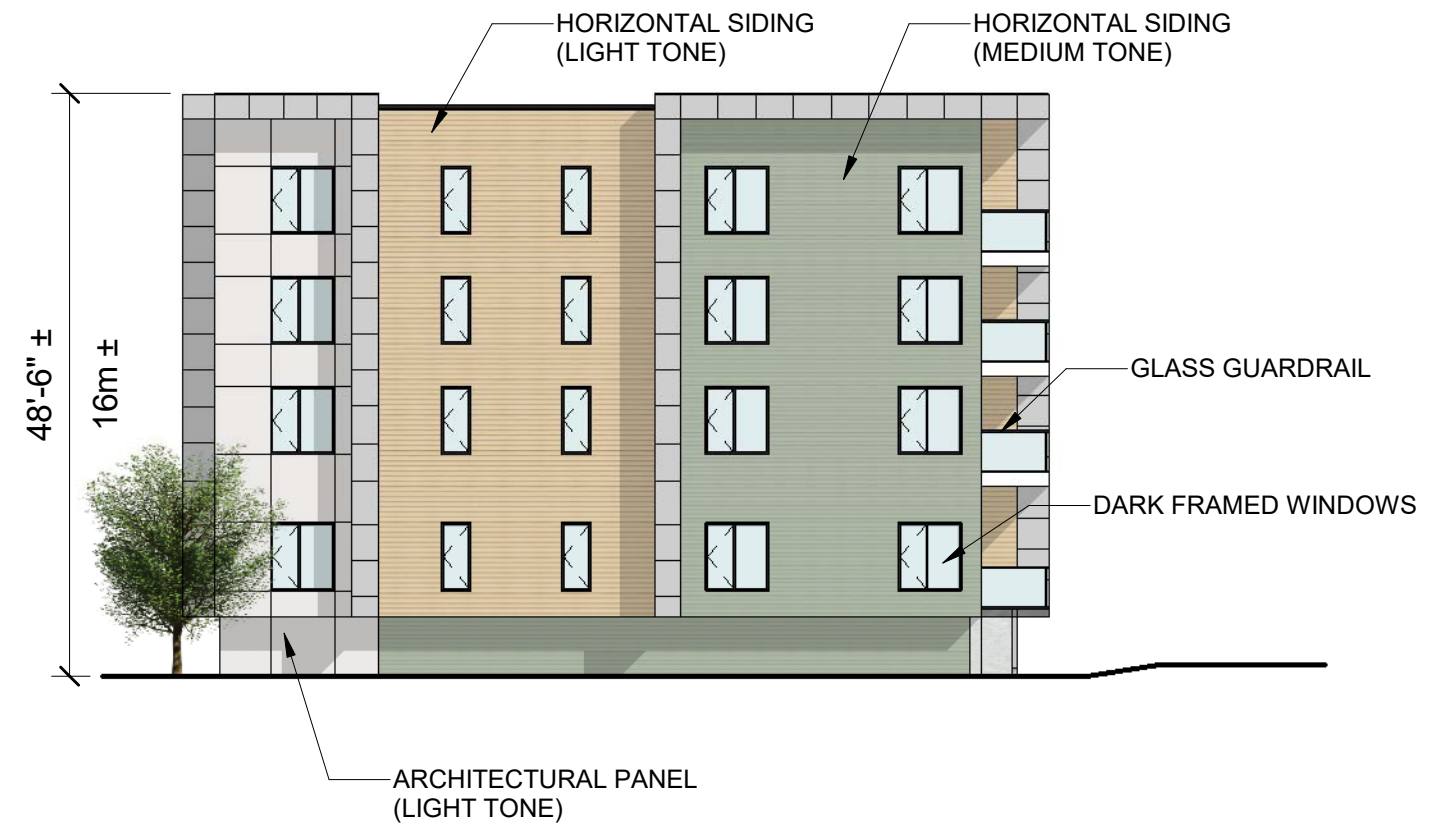

② SOUTH
1/16" = 1'-0"

