



PO Box 1749
Halifax, Nova Scotia
B3J 3A5 Canada

ATTACHMENT ‘B’ – ADMINISTRATIVE ORDER NO. SC-88

HALIFAX REGIONAL MUNICIPALITY

ADMINISTRATIVE ORDER NUMBER #SC-88

RESPECTING CLOSURE OF A PORTION OF

BEDFORD HIGHWAY, HALIFAX

BE IT RESOLVED AS AN ADMINISTRATIVE ORDER of Council of the Halifax Regional Municipality pursuant to Section 325 of the Halifax Regional Municipality Charter Act as follows:

1. A portion of Bedford Highway, Halifax, Nova Scotia more particularly shown as Parcel 1 on the Attachment is hereby closed.

I HEREBY CERTIFY THAT the foregoing Administrative Order was duly adopted by Halifax Regional Council, the 31st day of July, 2018.

Mayor

Municipal Clerk

I, Kevin Arjoon, Municipal Clerk of Halifax Regional Municipality, hereby certify that the above-noted Administrative Order was passed at a meeting of Halifax Regional Council held on July 31, 2018.

Kevin Arjoon, Municipal Clerk



Notice of Motion:
Approval:

July 17, 2018
July 31, 2018

**SKETCH SHOWING PARCEL 1
BEING A PROPOSED
ADDITION TO LOT 32-A**

- LEGEND:**
- 1) (D) = DEED
 - 2) (P) = PLAN OF PREVIOUS SURVEY
 - 3) (M) = FIELD MEASUREMENT
 - 4) Fd. = FOUND
 - 5) @ S.M. = SURVEY MARKER
 - 6) LRO = LAND REGISTRATION OFFICE

SCALE : 1 INCH = 20 FEET
 DWG. NO. 017-077-408
 OCTOBER 31, 2017

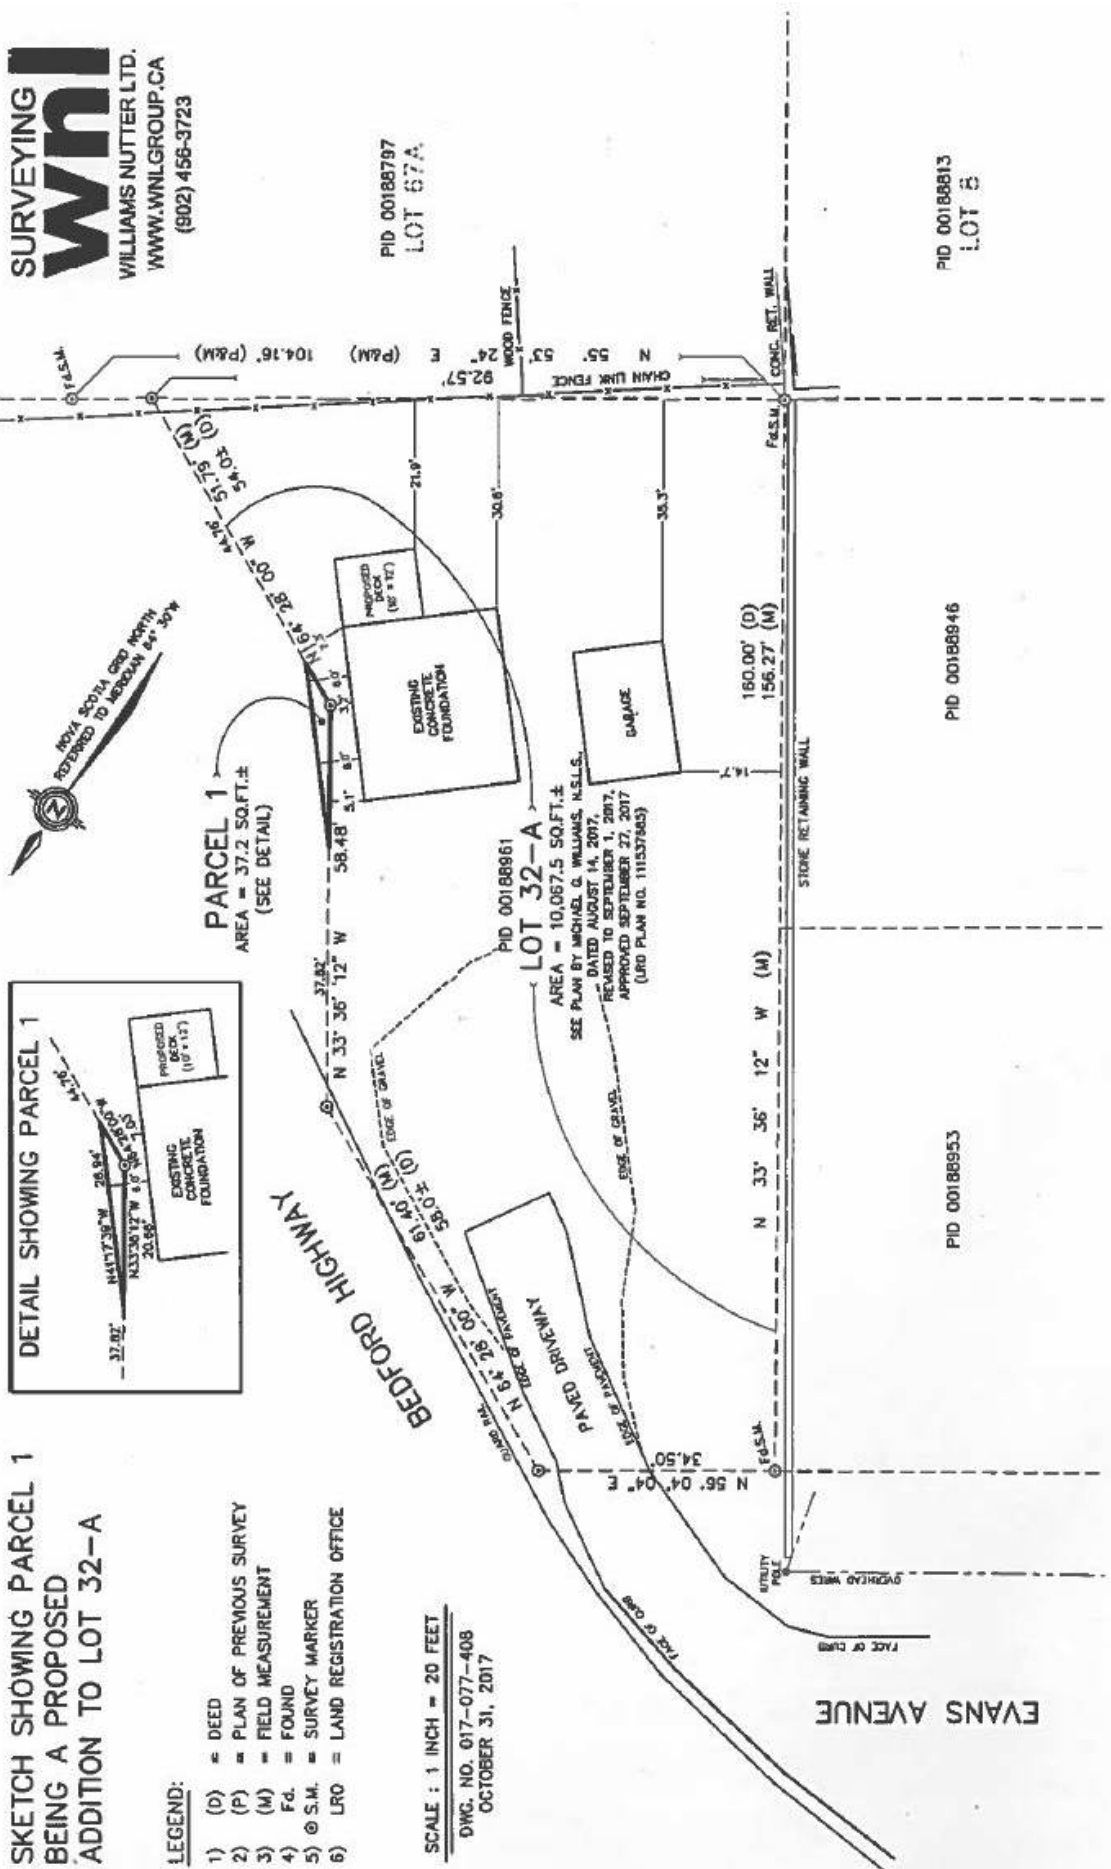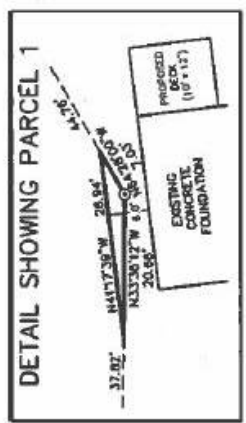

SURVEYING
WNL
 WILLIAMS NUTTER LTD.
 WWW.WNLGROUP.CA
 (902) 456-3723