



PO Box 1749  
Halifax, Nova Scotia  
B3J 3A5 Canada

## **ADMINISTRATIVE ORDER NO. SC-101**

**HALIFAX REGIONAL MUNICIPALITY**

**ADMINISTRATIVE ORDER NUMBER Admin Order #SC-101**

**RESPECTING CLOSURE OF A PORTION OF**  
**PARKSTONE ROAD, DARTMOUTH**

**BE IT RESOLVED AS AN ADMINISTRATIVE ORDER** of Council of the Halifax Regional Municipality pursuant to Section 325 of the Halifax Regional Municipality Charter Act as follows:

1. A portion of Parkstone Road, Dartmouth, Nova Scotia more particularly shown as Parcel XA on the Attachment is hereby closed.

**I HEREBY CERTIFY THAT** the foregoing Administrative Order was duly adopted by Halifax Regional Council, the 22<sup>nd</sup> day of August, 2023.

---

Mayor Mike Savage

---

Iain MacLean, Municipal Clerk



I, Iain MacLean, Municipal Clerk of Halifax Regional Municipality, hereby certify that the above-noted Administrative Order was passed at a meeting of Halifax Regional Council held on August 22, 2023.

---

Iain MacLean, Municipal Clerk

Notice of Motion:  
Approval:

July 11, 2023  
August 22, 2023

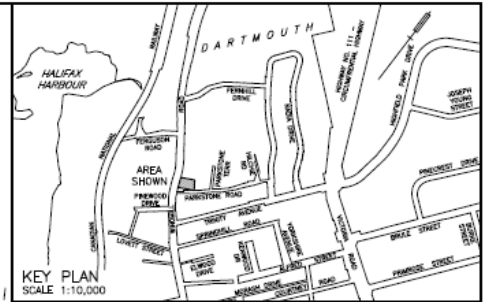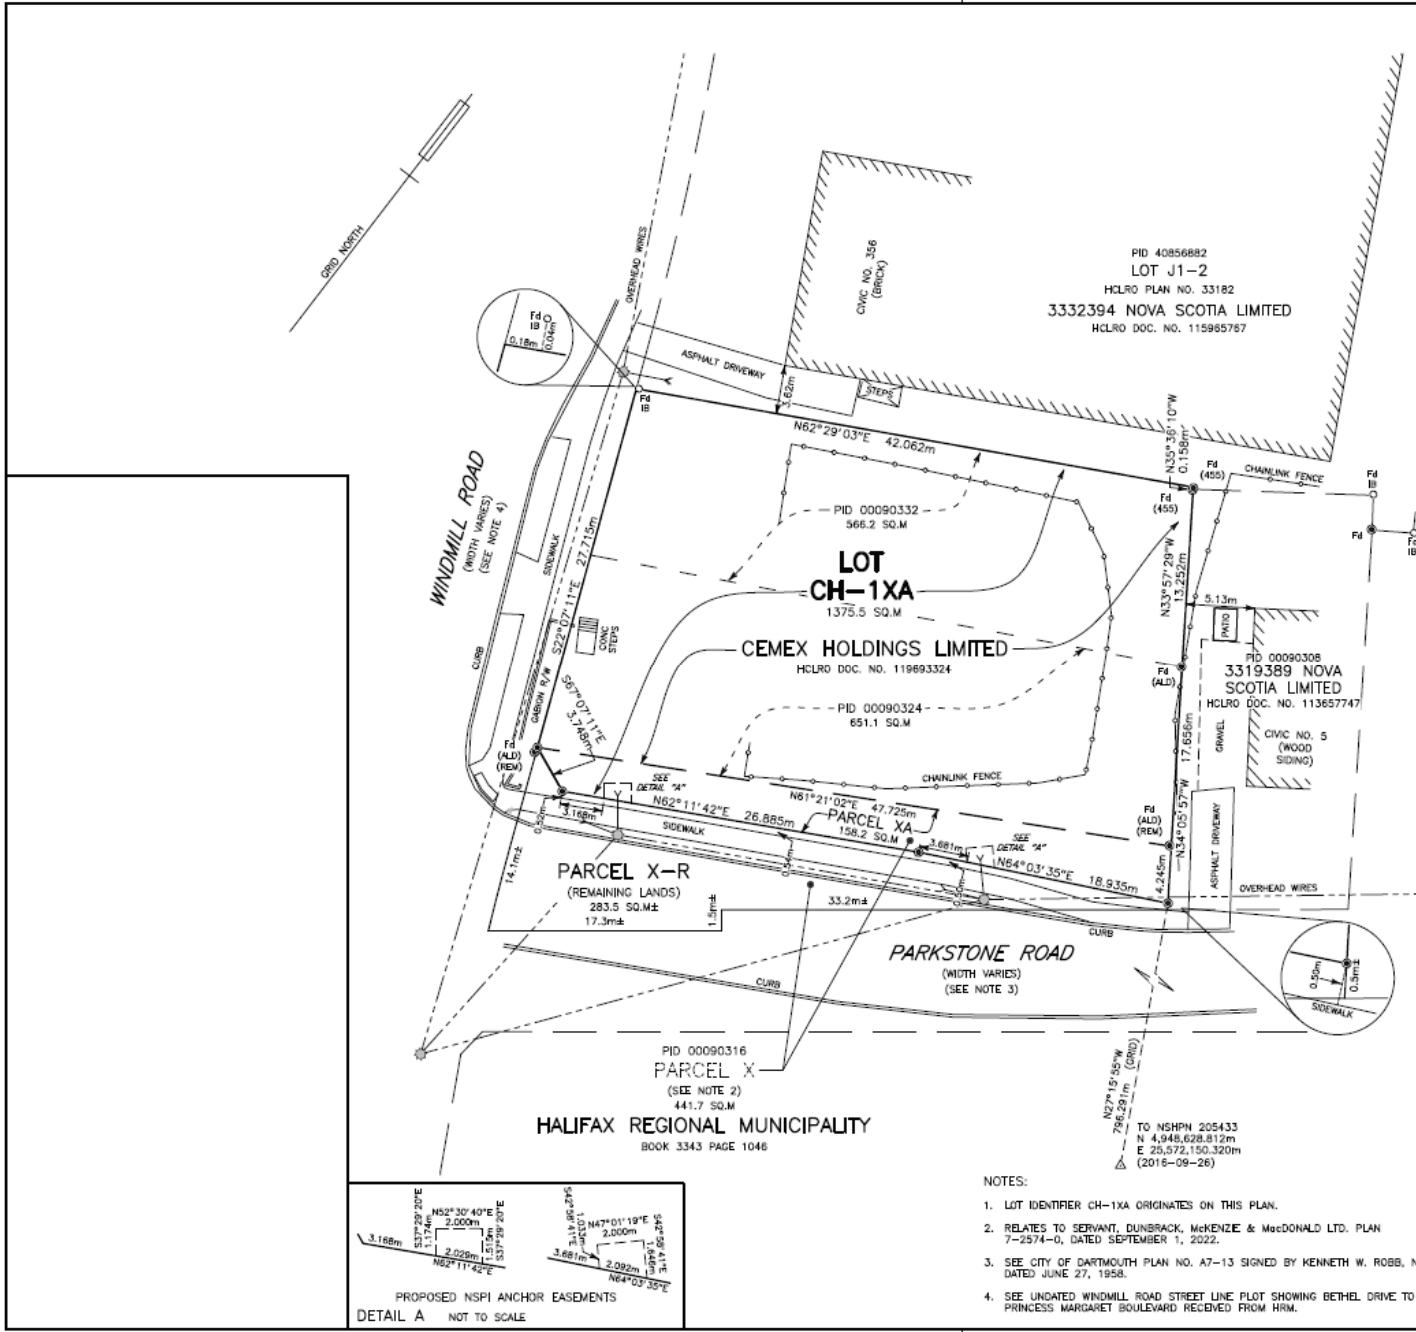

**LEGEND**

- PERIMETER OF LANDS SURVEYED
- NSHPN: NOVA SCOTIA HIGH PRECISION NETWORK MONUMENT
- SURVEY MARKER SET
- IRON BAR
- UTILITY POLE & ANCHOR
- HALIFAX COUNTY LAND REGISTRATION OFFICE
- PARCEL IDENTIFICATION NUMBER
- FOUND
- CONC: CONCRETE
- R/W: RETAINING WALL
- SQ.M: SQUARE METERS
- NSPI: NOVA SCOTIA POWER INCORPORATED
- (ALD): ALDERNEY SURVEYS LIMITED
- (455): GARY S. PARKER, NSLS NO. 455
- (RED): REMOVED

BEARINGS AND COORDINATES REFER TO ZONE 5, CENTRAL MERIDIAN 64°30' WEST, OF THE NOVA SCOTIA 3°MTM PROJECTION OF THE NAD83(CSRS) 2010.0 HORIZONTAL REFERENCE FRAME AND ARE DERIVED FROM GNSS OBSERVATIONS.

GROUND DISTANCES ARE SHOWN WITH NO SCALE FACTOR APPLIED UNLESS OTHERWISE NOTED. GRID DISTANCES MAY BE CALCULATED BY MULTIPLYING GROUND DISTANCES BY AN AVERAGE COMBINED SCALE FACTOR OF 0.999963.

FIELD SURVEYS WERE CARRIED OUT DURING THE PERIOD APRIL 18, 2022 TO DECEMBER 12, 2022 AND HAVE NOT BEEN ADJUSTED.

**SURVEYOR'S CERTIFICATE**

I, **ADAM J. PATTERSON**, Nova Scotia Land Surveyor, hereby certify that the survey represented by this plan was conducted under my supervision and that the survey and plan were made in accordance with the Land Surveyors Act, regulations and standards made thereunder.

Dated this **18th** day of **DECEMBER**, 2022

**ADAM J. PATTERSON**  
NSLS



**PLAN OF SURVEY OF LOT CH-1XA**

SUBDIVISION & CONSOLIDATION OF LANDS CONVEYED TO HALIFAX REGIONAL MUNICIPALITY & CEMEX HOLDINGS LIMITED  
PARKSTONE ROAD & WINDMILL ROAD  
DARTMOUTH, HALIFAX COUNTY, NOVA SCOTIA

**SDMM**  
Servant, Dunbrack, McKenzie & MacDonald Ltd.  
NOVA SCOTIA LAND SURVEYORS & CONSULTING ENGINEERS  
36 OLAND CRESCENT  
BAYERS LAKE BUSINESS PARK  
HALIFAX, NS B3S 1C8  
PHONE: (902) 455-1537  
FAX: (902) 455-8479  
WEB: www.sdmm.ca

DATE: DECEMBER 16, 2022  
SCALE 1 : 250 (METRIC)  
FILE No. 1-6-112 (36974)  
PLAN No. 13-3258-0

