


NOTES:


1. ALL WORKS TO BE IN ACCORDANCE WITH HALIFAX WATER DESIGN AND CONSTRUCTION SPECIFICATIONS AND HALIFAX REGIONAL MUNICIPALITY MUNICIPAL DESIGN GUIDELINES (CURRENT EDITIONS).
2. ALL WORKS TO BE IN ACCORDANCE WITH THE 'STANDARD SPECIFICATION FOR MUNICIPAL SERVICES' PREPARED JOINTLY BY THE NOVA SCOTIA ROADBUILDERS ASSOCIATION AND THE CONSULTING ENGINEERS OF NOVA SCOTIA (CURRENT EDITION).
3. ALL WORKS TO BE IN ACCORDANCE WITH REQUIREMENTS OF ALL PERMITS AND REGULATIONS AS ISSUED BY THE NOVA SCOTIA DEPARTMENT OF ENVIRONMENT.
4. LOCATIONS OF EXISTING INFRASTRUCTURE IS BASED ON BEST AVAILABLE INFORMATION, INCLUDING RECORD INFORMATION.
5. DRAWINGS ARE PRELIMINARY ONLY AND ARE SUBJECT TO DETAILED DESIGN.
6. DRAWINGS SUBJECT TO APPROVAL BY THE APPLICABLE APPROVAL AGENCIES (i.e. HALIFAX WATER, NOVA SCOTIA DEPARTMENT OF ENVIRONMENT, HALIFAX REGIONAL MUNICIPALITY) PRIOR TO CONSTRUCTION.
7. TOPOGRAPHIC SURVEY BY OTHERS.

LOT M-1
 LANDS OF
 HALIFAX REGIONAL MUNICIPALITY
 PID: 00002915
 SCOTIABANK CENTRE CIVIC 5284
 (DUKE STREET)

LOT M-2
 LANDS OF
 ARMCO CAPITAL INC.
 PID: 00002808
 WORLD TRADE AND CONVENTION CENTRE
 CIVIC 1800 (ARGYLE STREET)

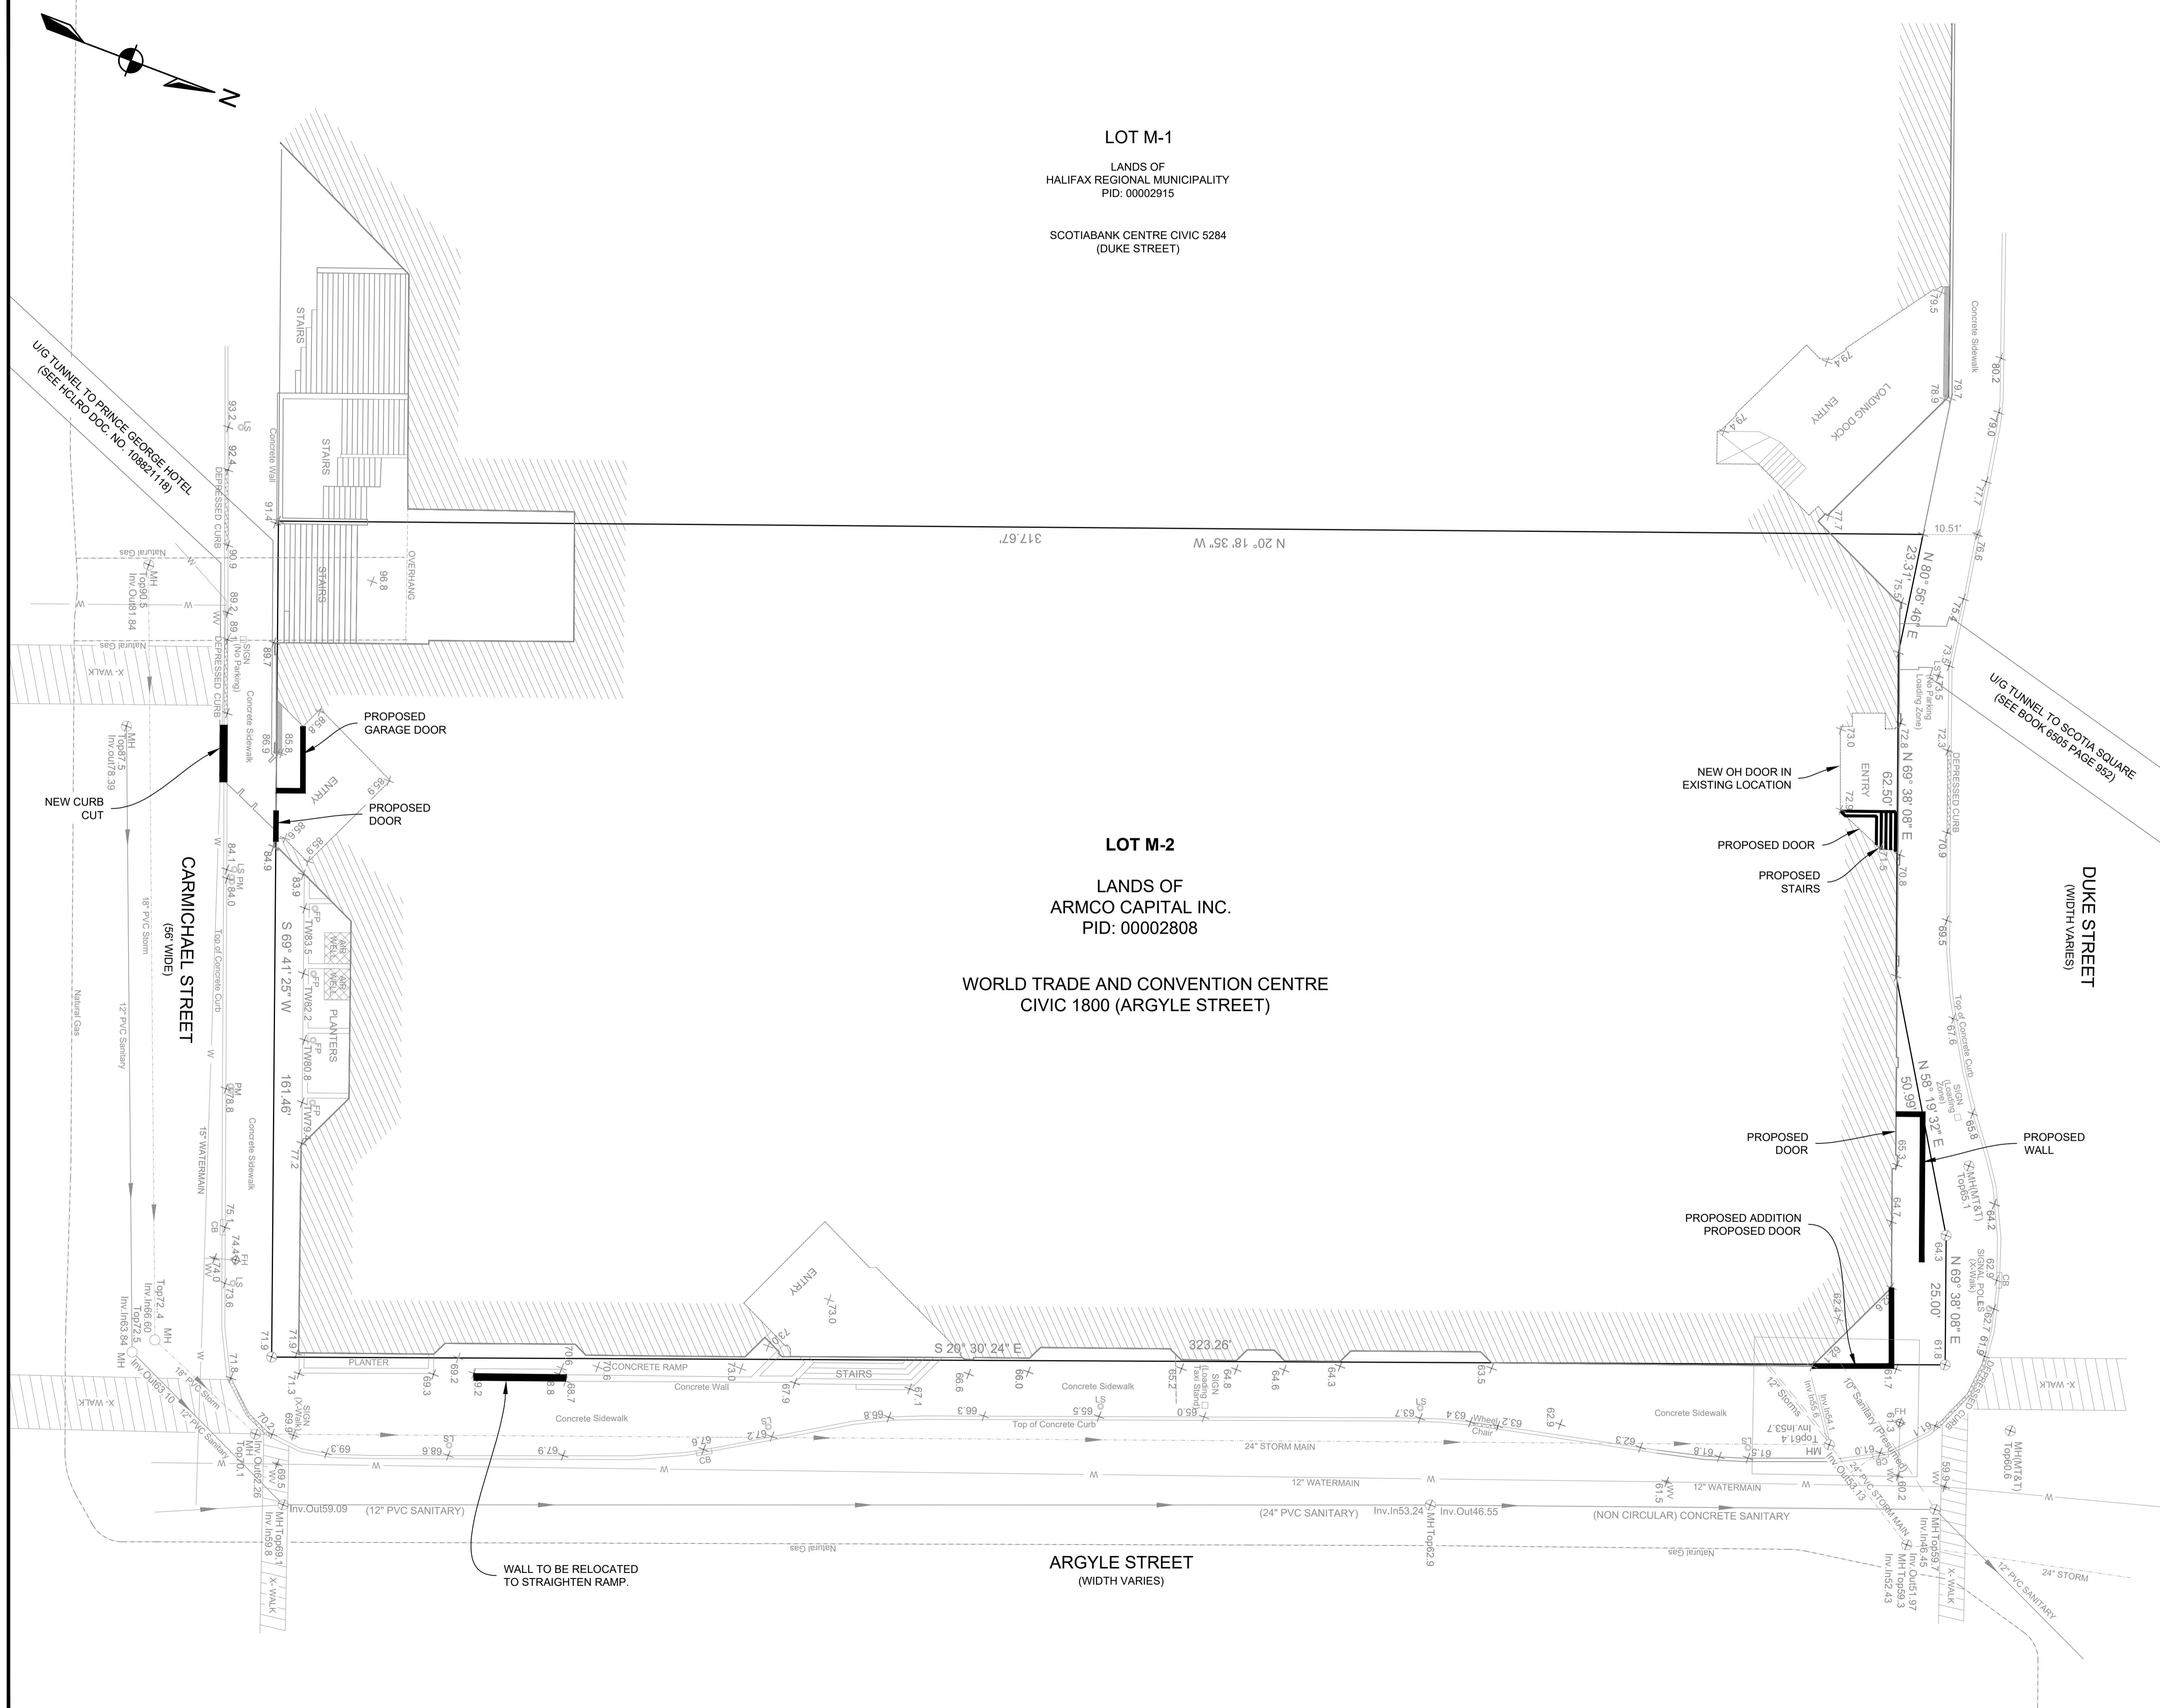


PRELIMINARY

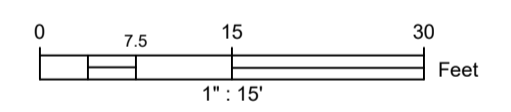

CLIENT



CONSULTANT

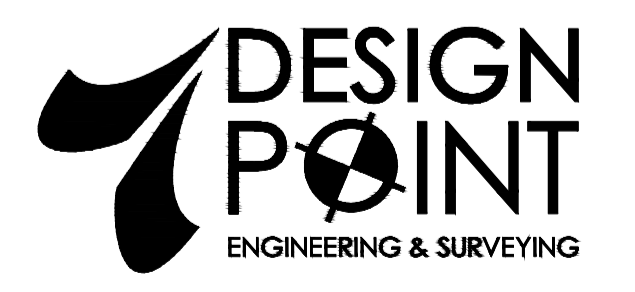

PROJECT DESCRIPTION

SITE PLAN SCHEMATIC SHOWING
 PROPOSED RENOVATIONS OF THE WORLD
 TRADE AND CONVENTION CENTRE
 HALIFAX, NOVA SCOTIA

PROJECT NO.	DATE	DRAWING SCALE
18-154	05-NOV-2018	1" : 15'