



WELLINGTON TOWER

Halifax, Nova Scotia

Lydon Lynch Architects

401-1668 Barrington Street, Halifax, Nova Scotia, B3J 2A2

WELLINGTON AERIAL VIEW

June 18, 2019



WELLINGTON TOWER


Halifax, Nova Scotia

Lydon Lynch Architects

401-1668 Barrington Street, Halifax, Nova Scotia, B3J 2A2

WELLINGTON STREETSCAPE SOUTHEAST PERSPECTIVE

June 18, 2019

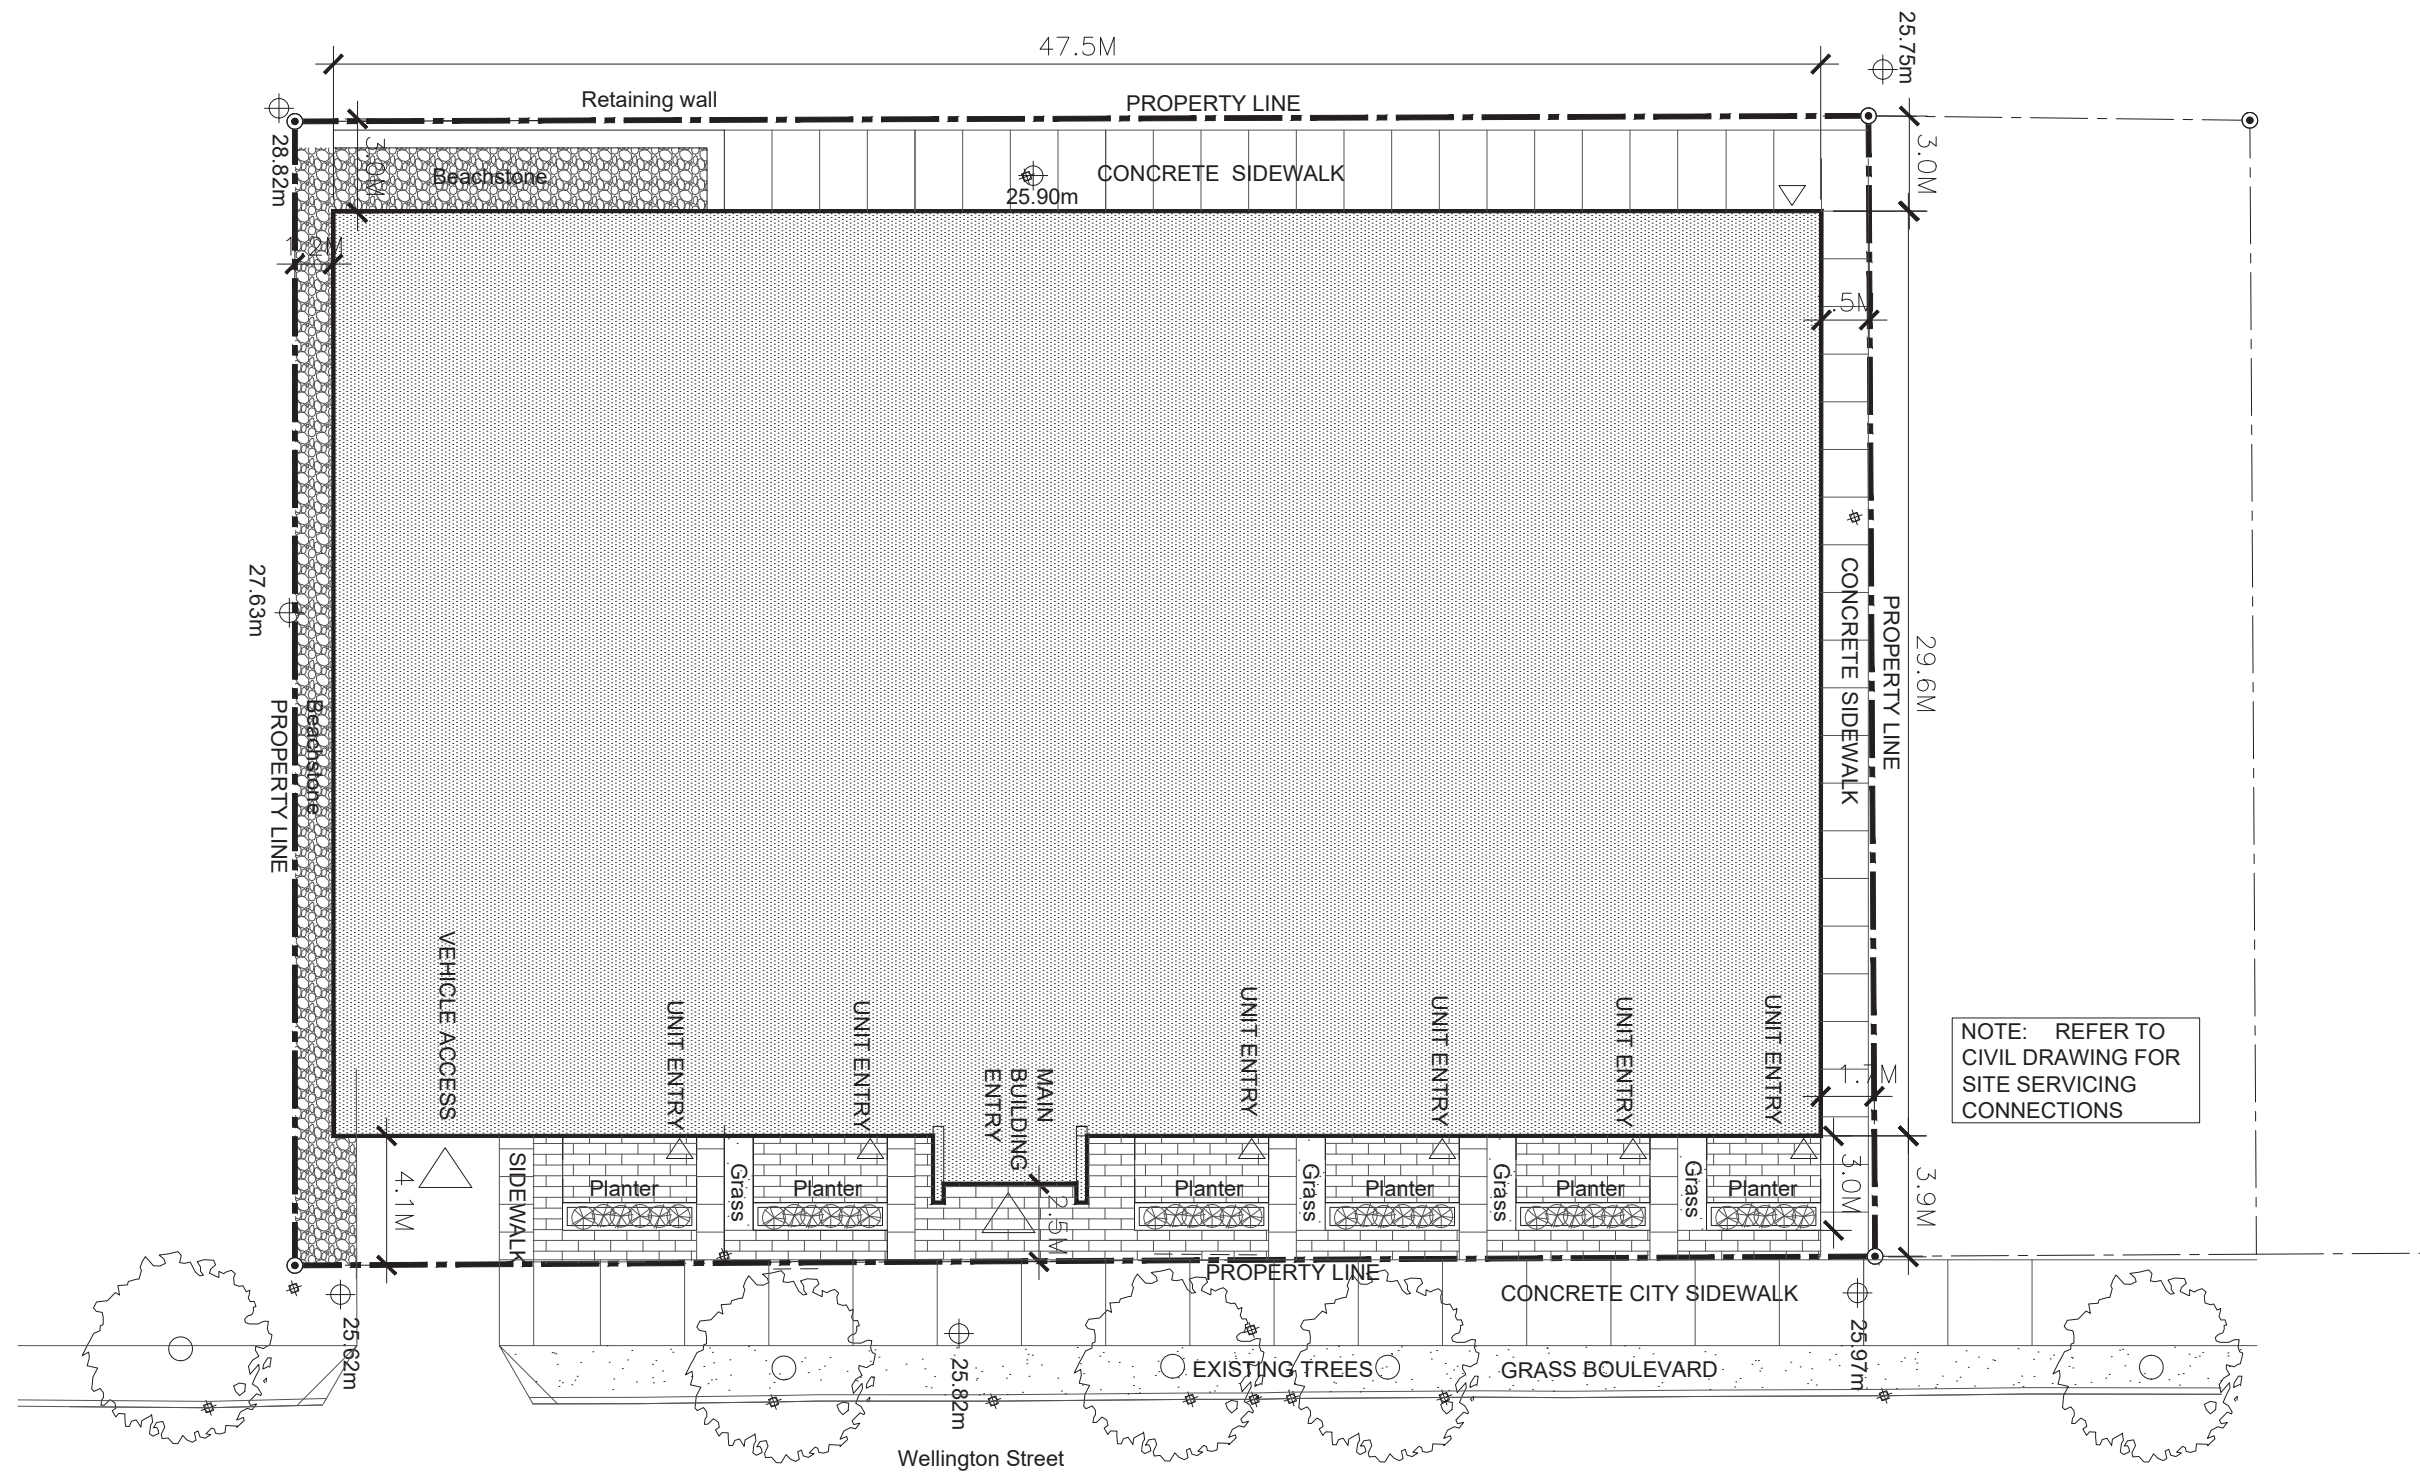


WELLINGTON TOWER
Halifax, Nova Scotia

LANDSCAPING PLAN

Lydon Lynch Architects
401-1668 Barrington Street, Halifax, Nova Scotia, B3J 2A2

June 18, 2019

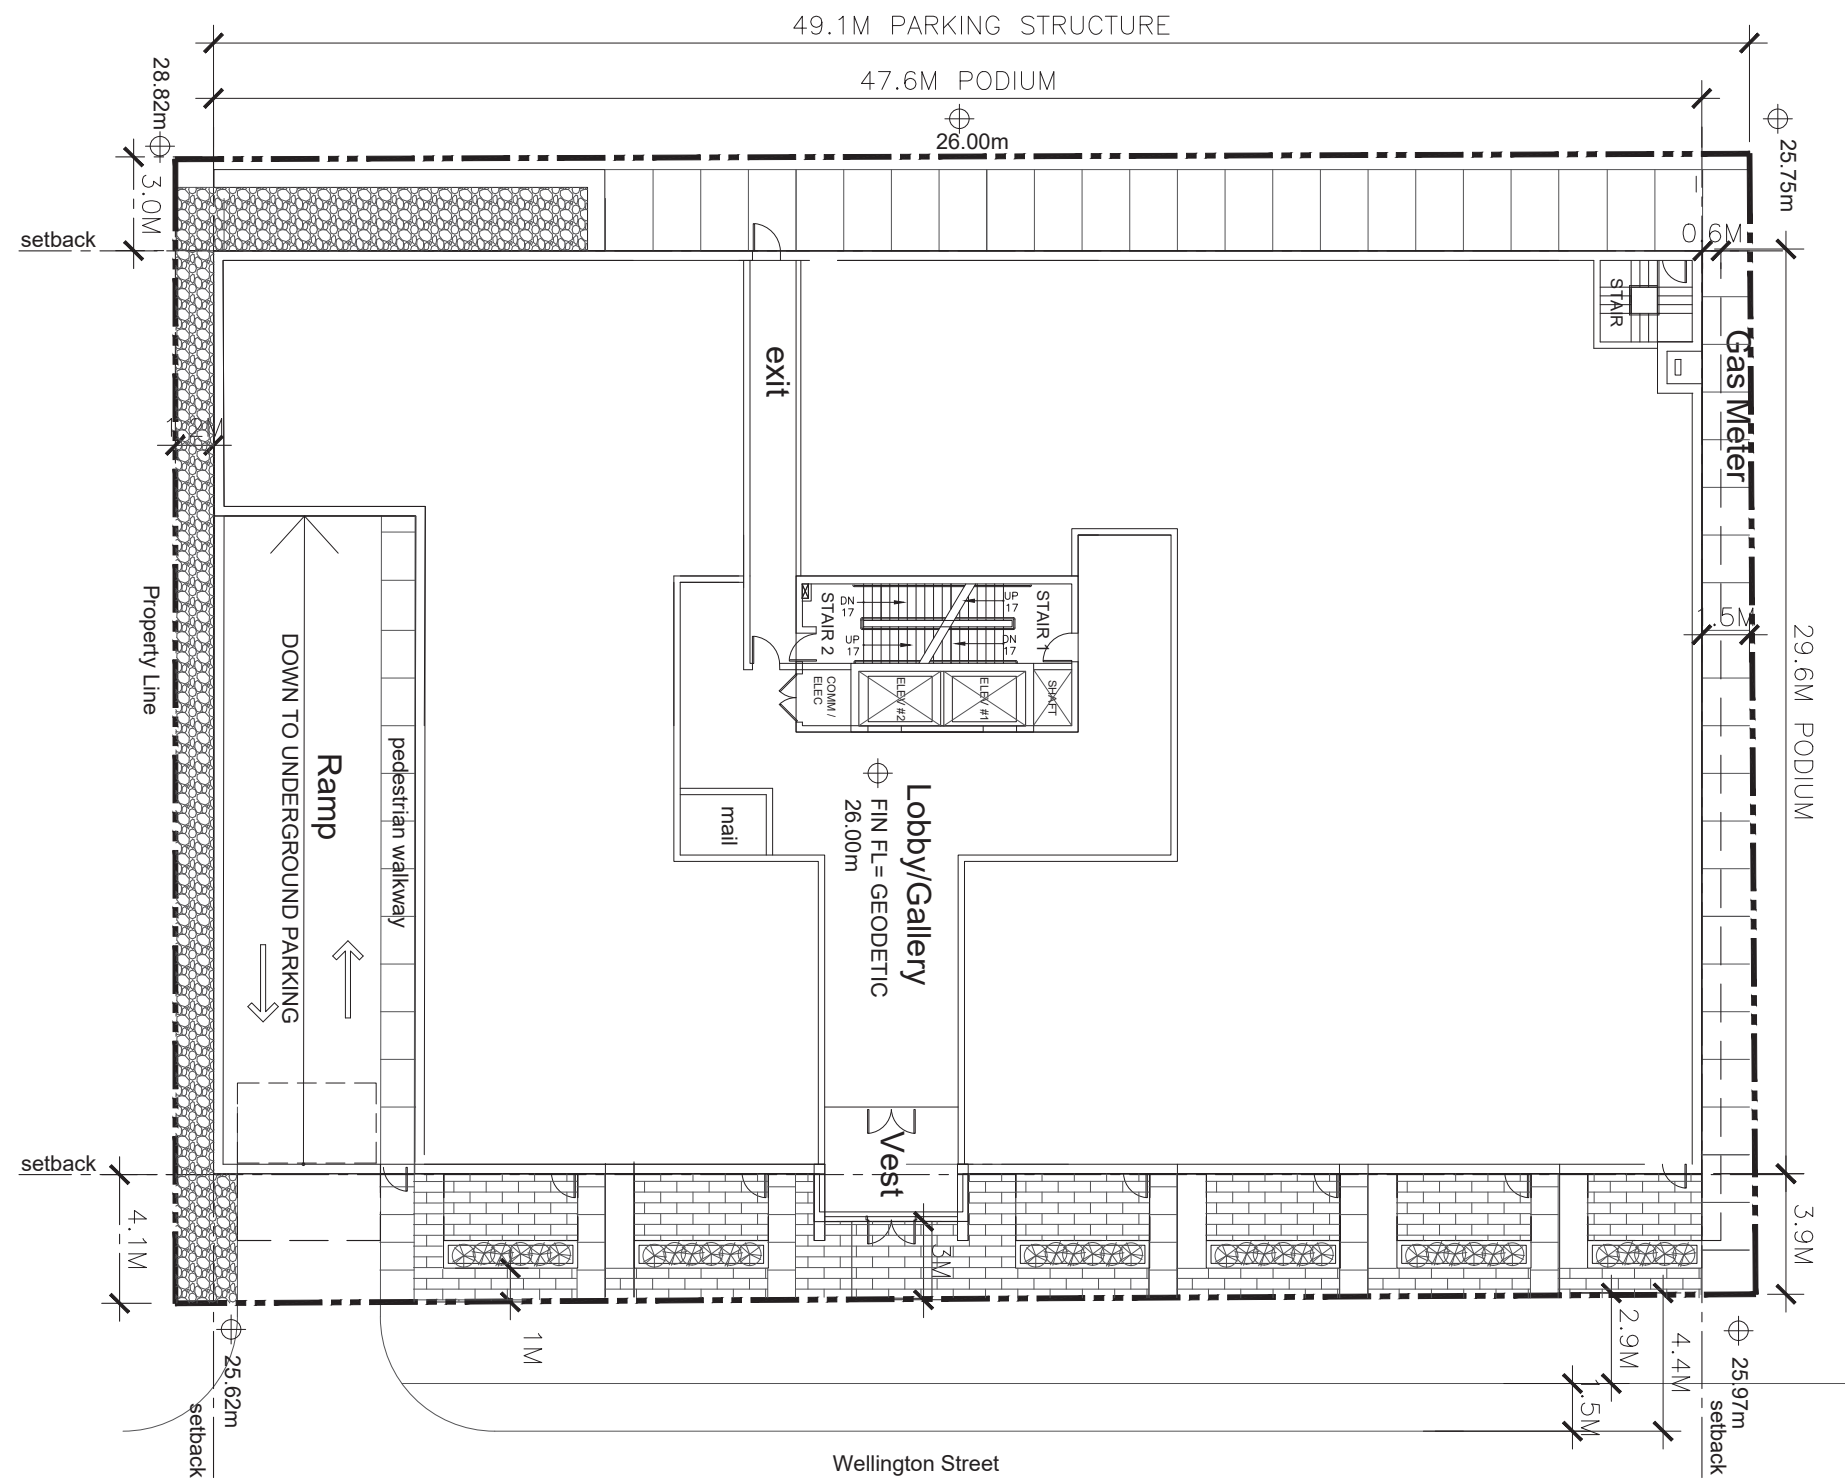

WELLINGTON TOWER


Halifax, Nova Scotia

Lydon Lynch Architects

401-1668 Barrington Street, Halifax, Nova Scotia, B3J 2A2

SITE PLAN

June 18, 2019

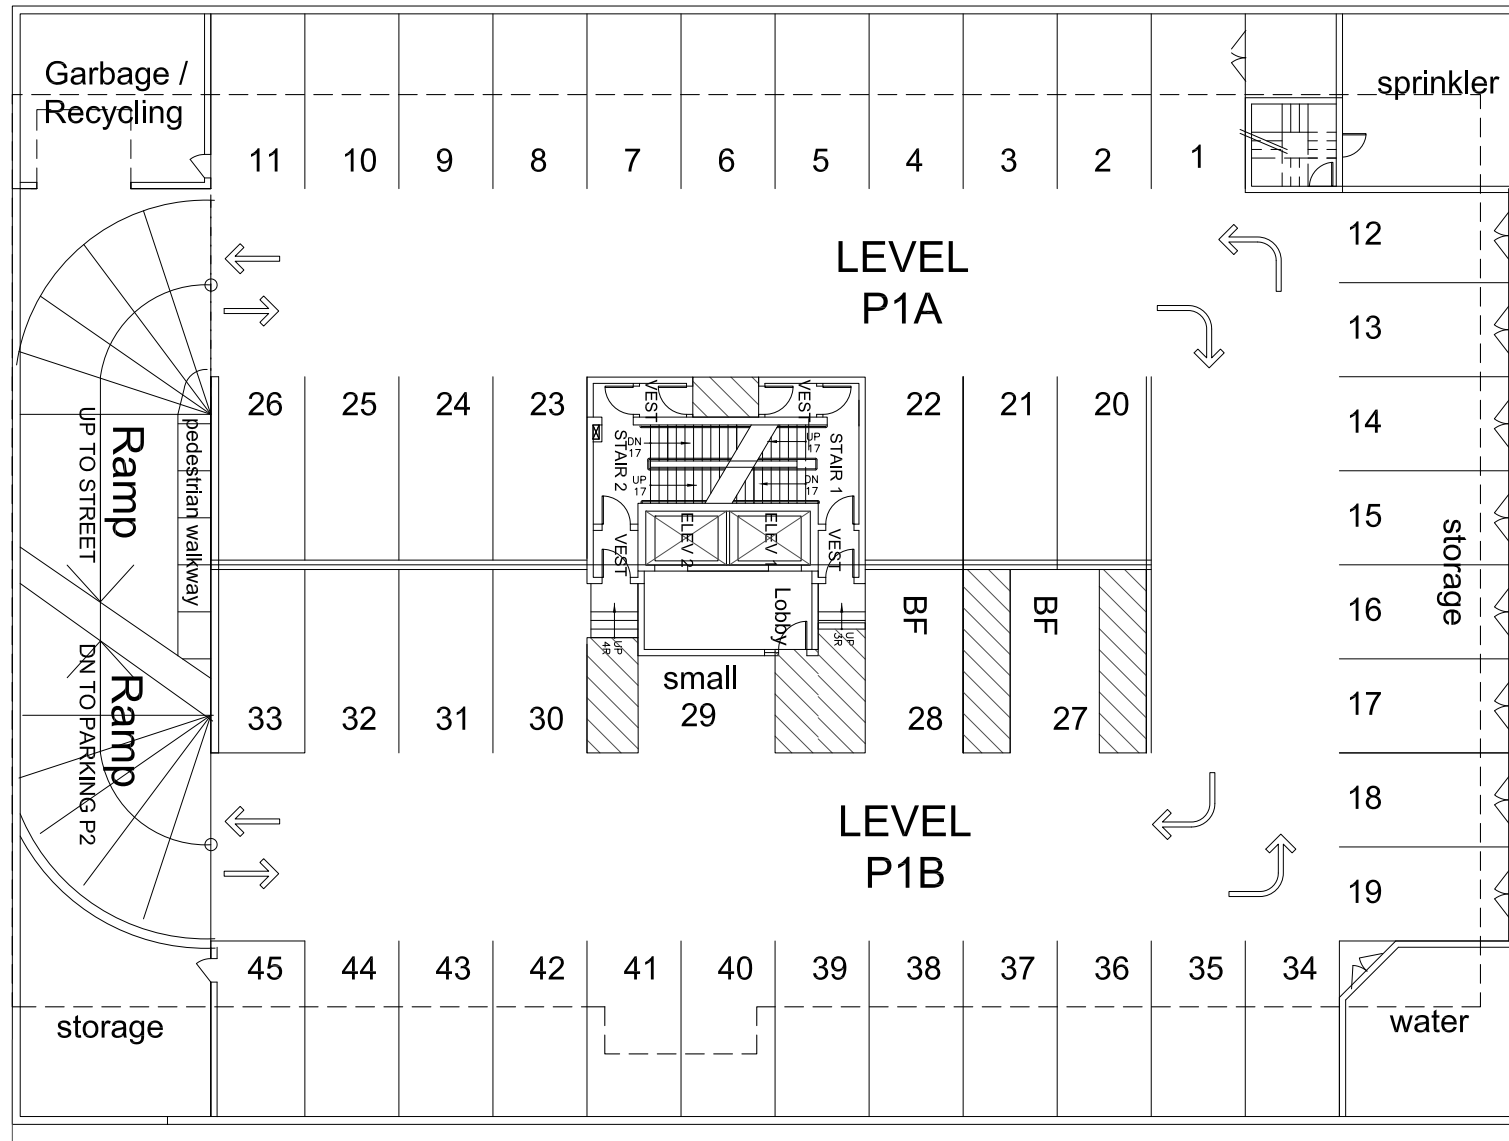


WELLINGTON TOWER
Halifax, Nova Scotia

2 LEVELS OF UNDERGROUND PARKING (P1 + P2)

Lydon Lynch Architects
401-1668 Barrington Street, Halifax, Nova Scotia, B3J 2A2

June 18, 2019

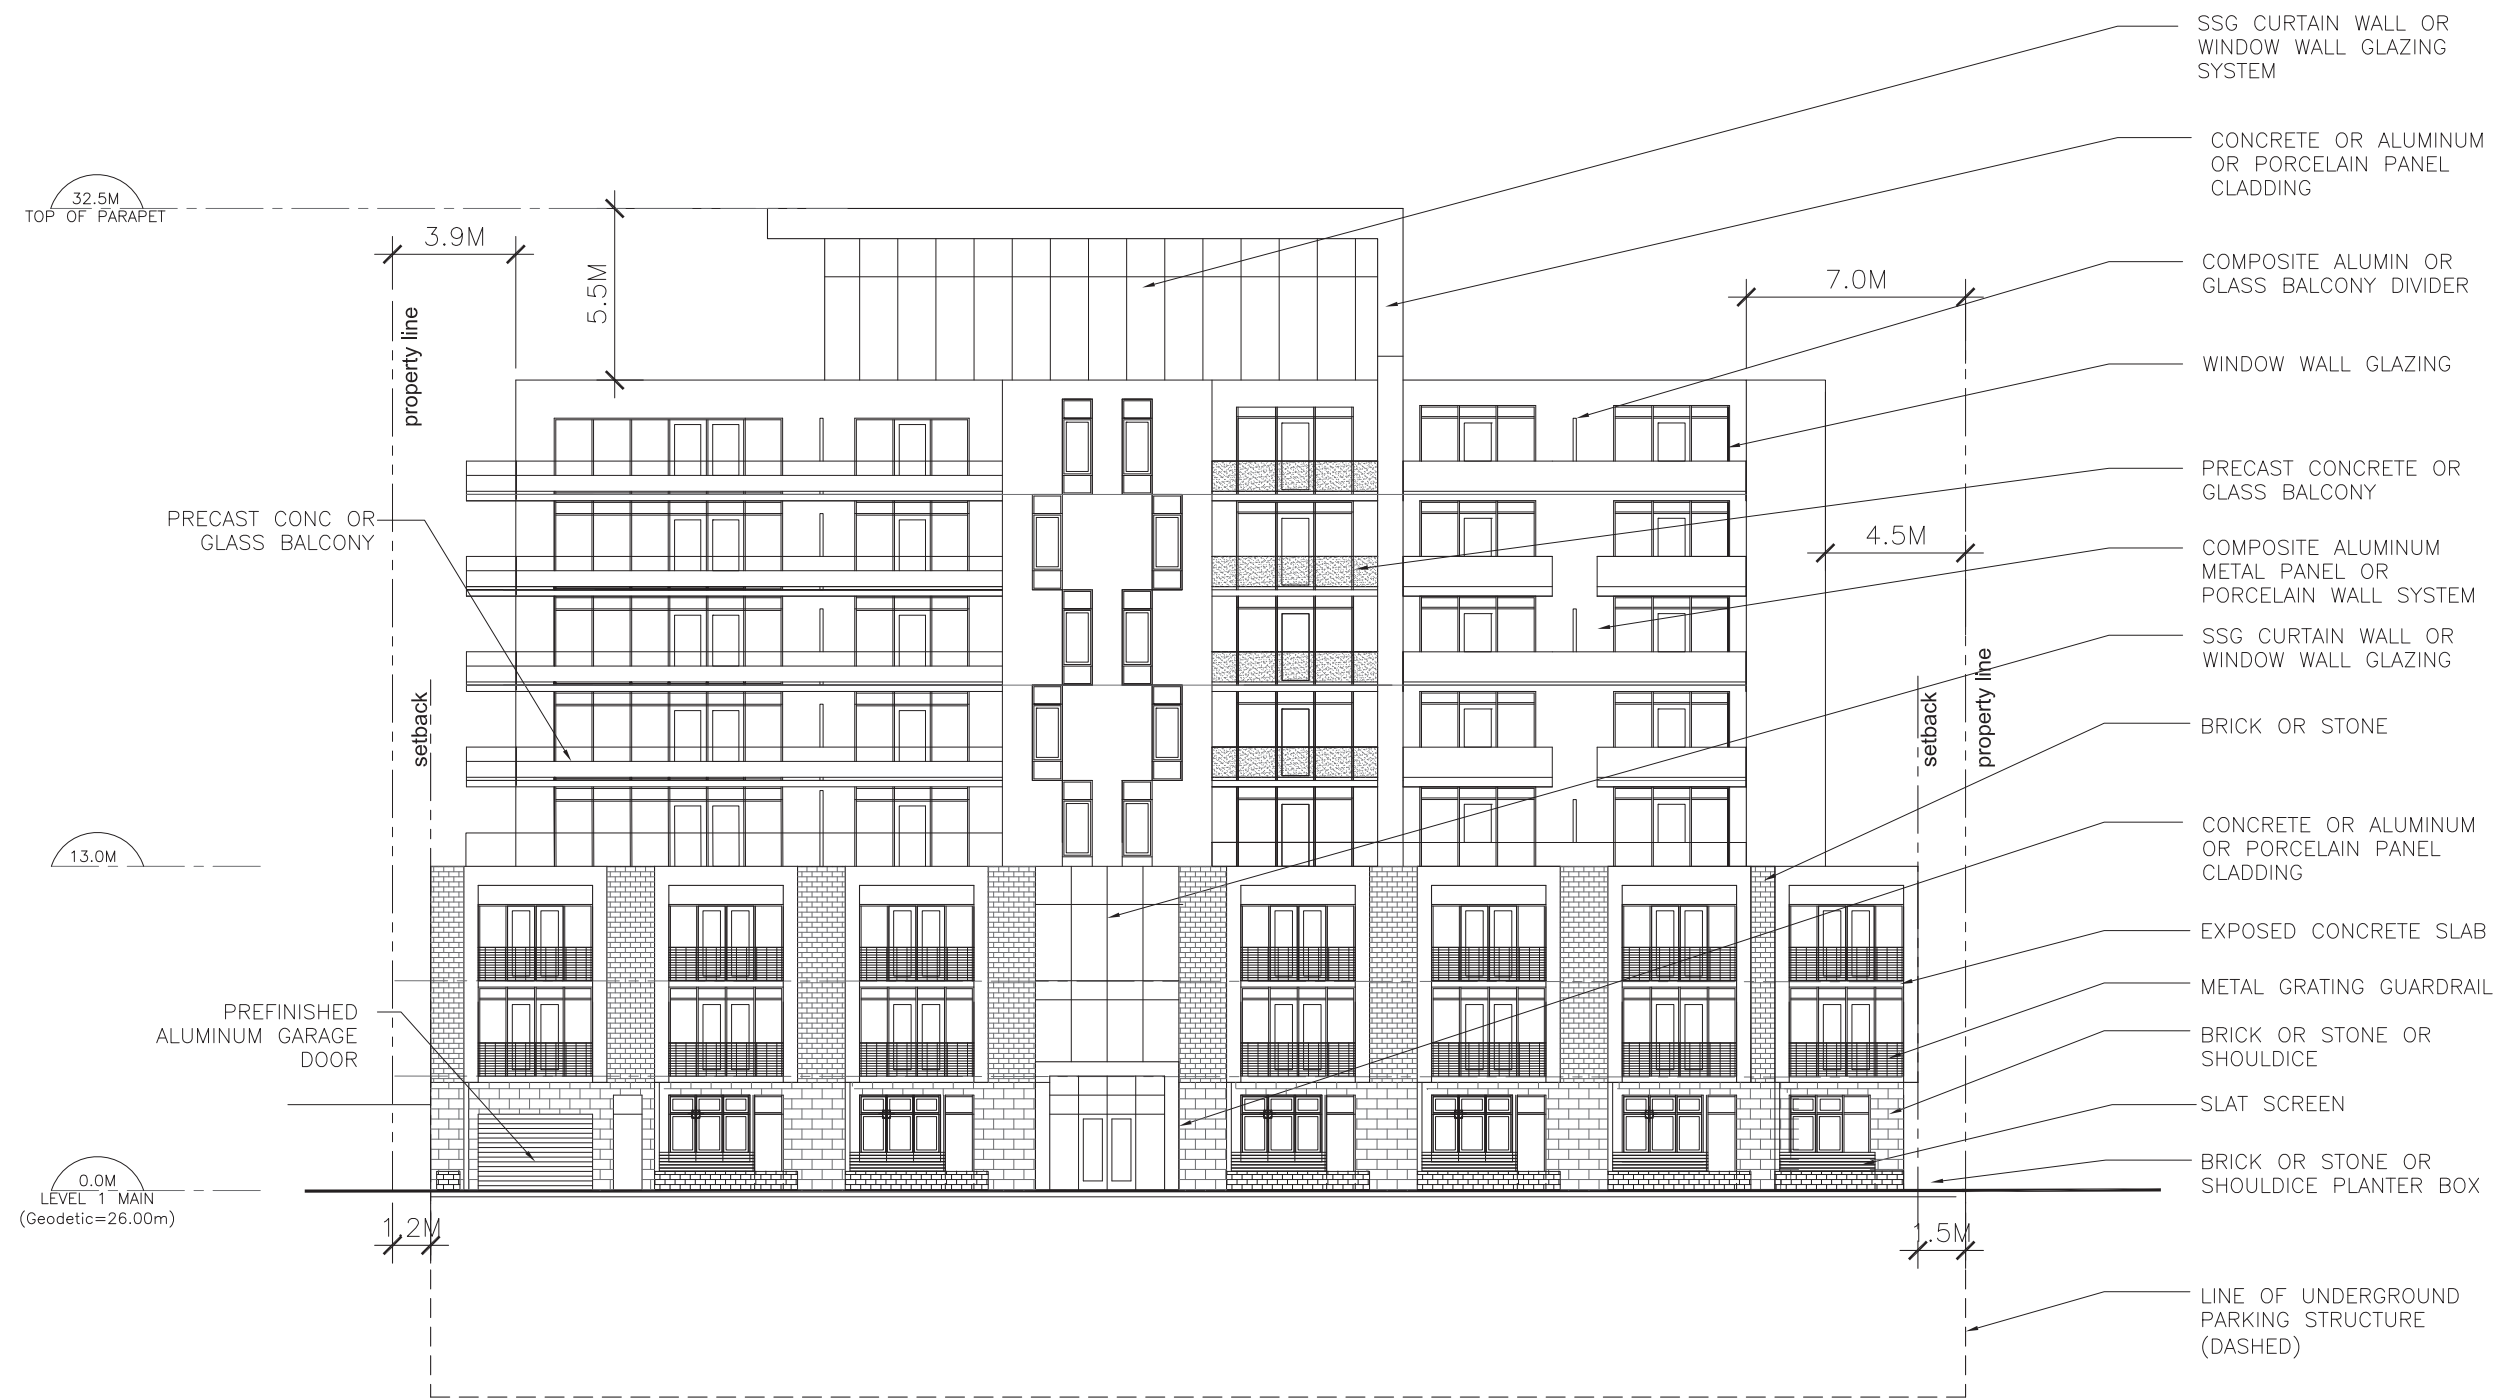

WELLINGTON TOWER


Halifax, Nova Scotia

Lydon Lynch Architects

401-1668 Barrington Street, Halifax, Nova Scotia, B3J 2A2


EAST ELEVATION

June 18, 2019

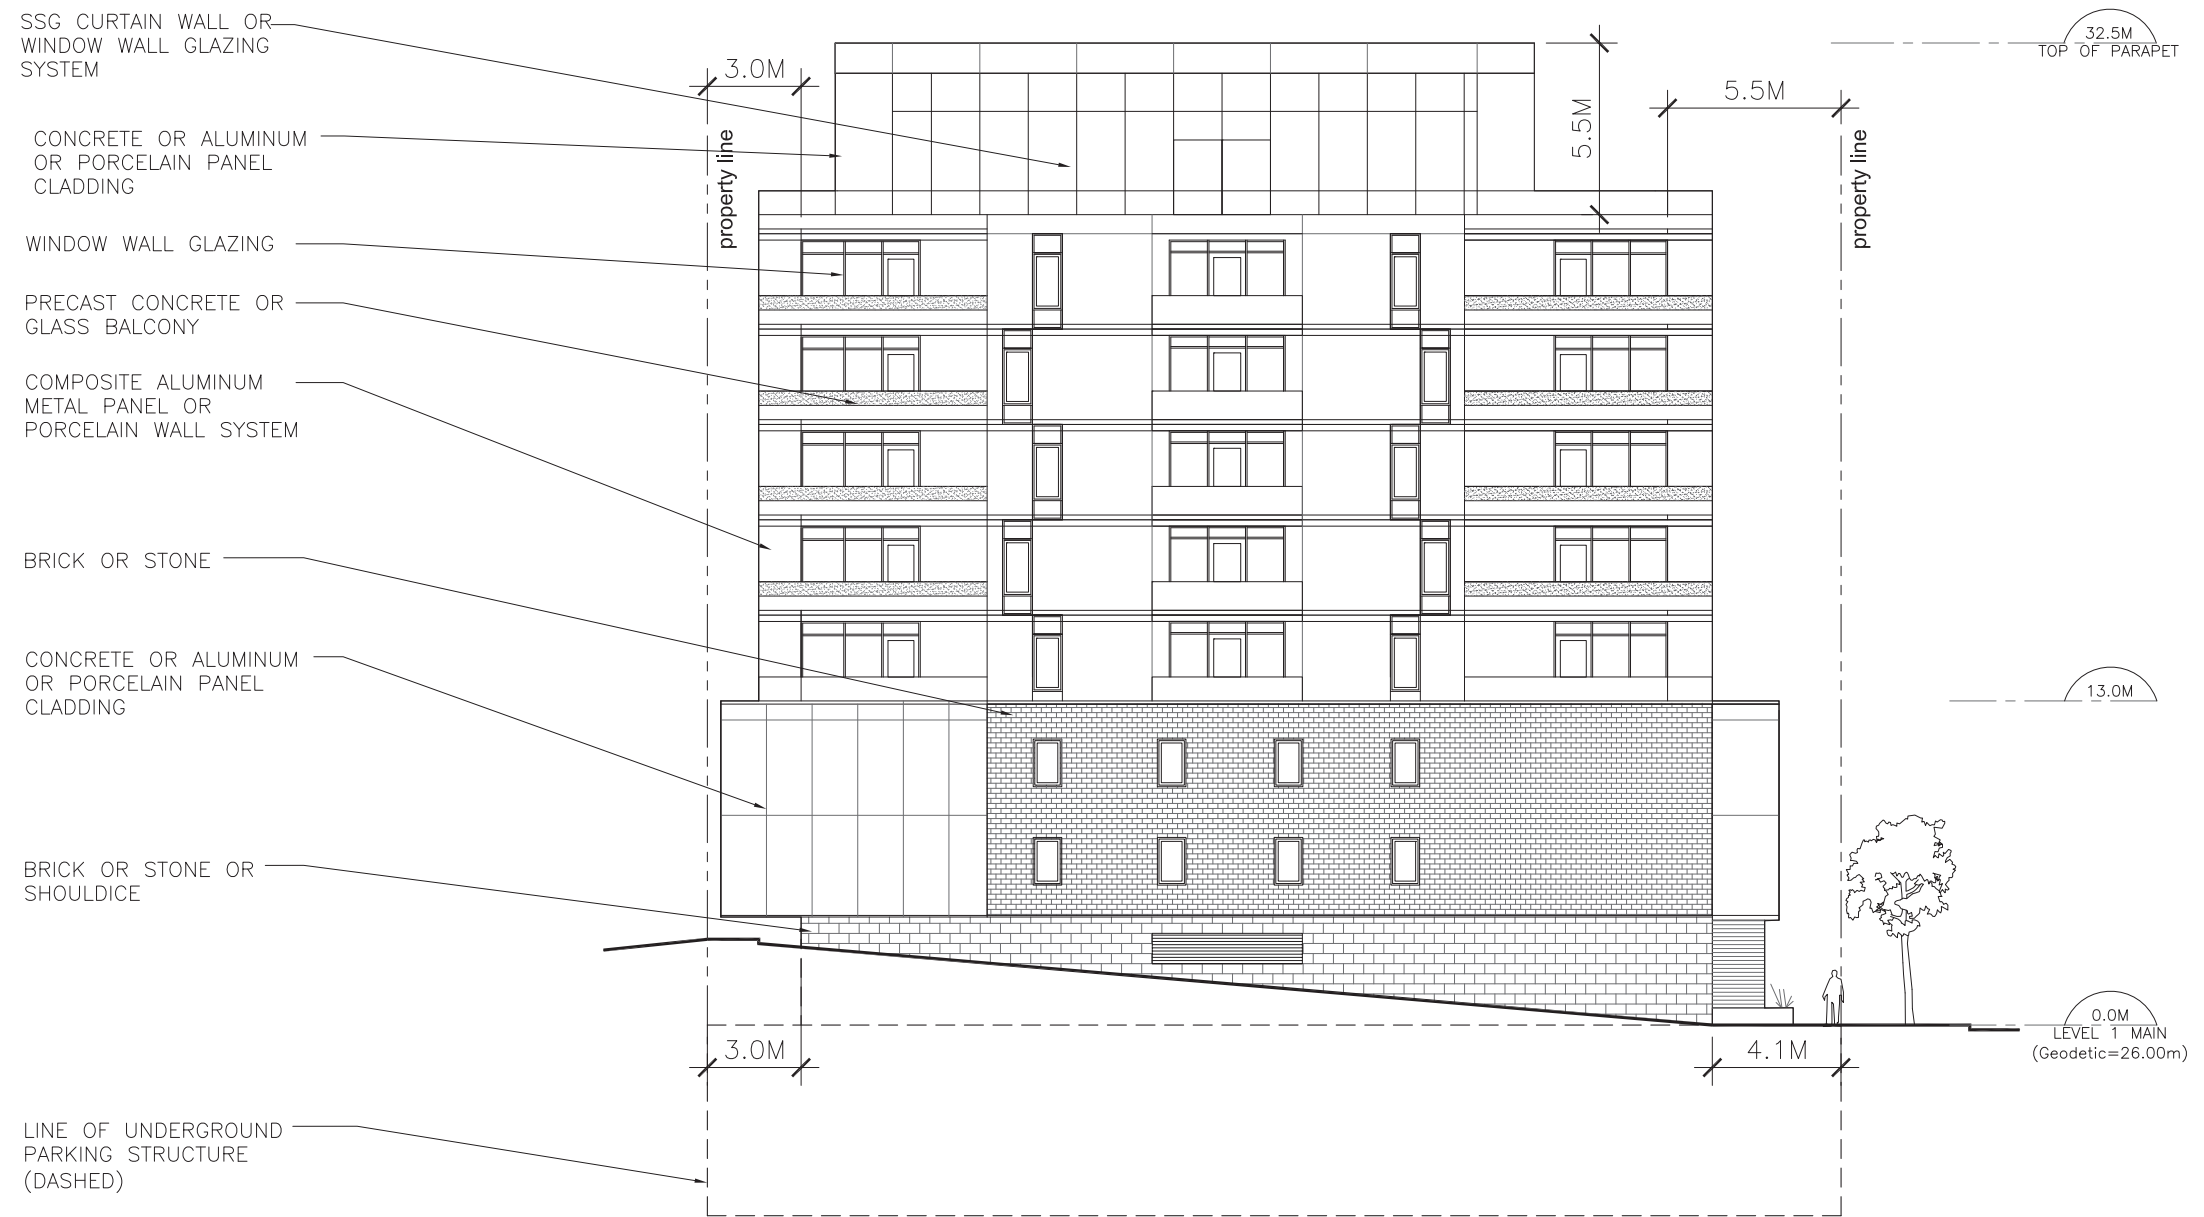

WELLINGTON TOWER
Halifax, Nova Scotia

SOUTH ELEVATION

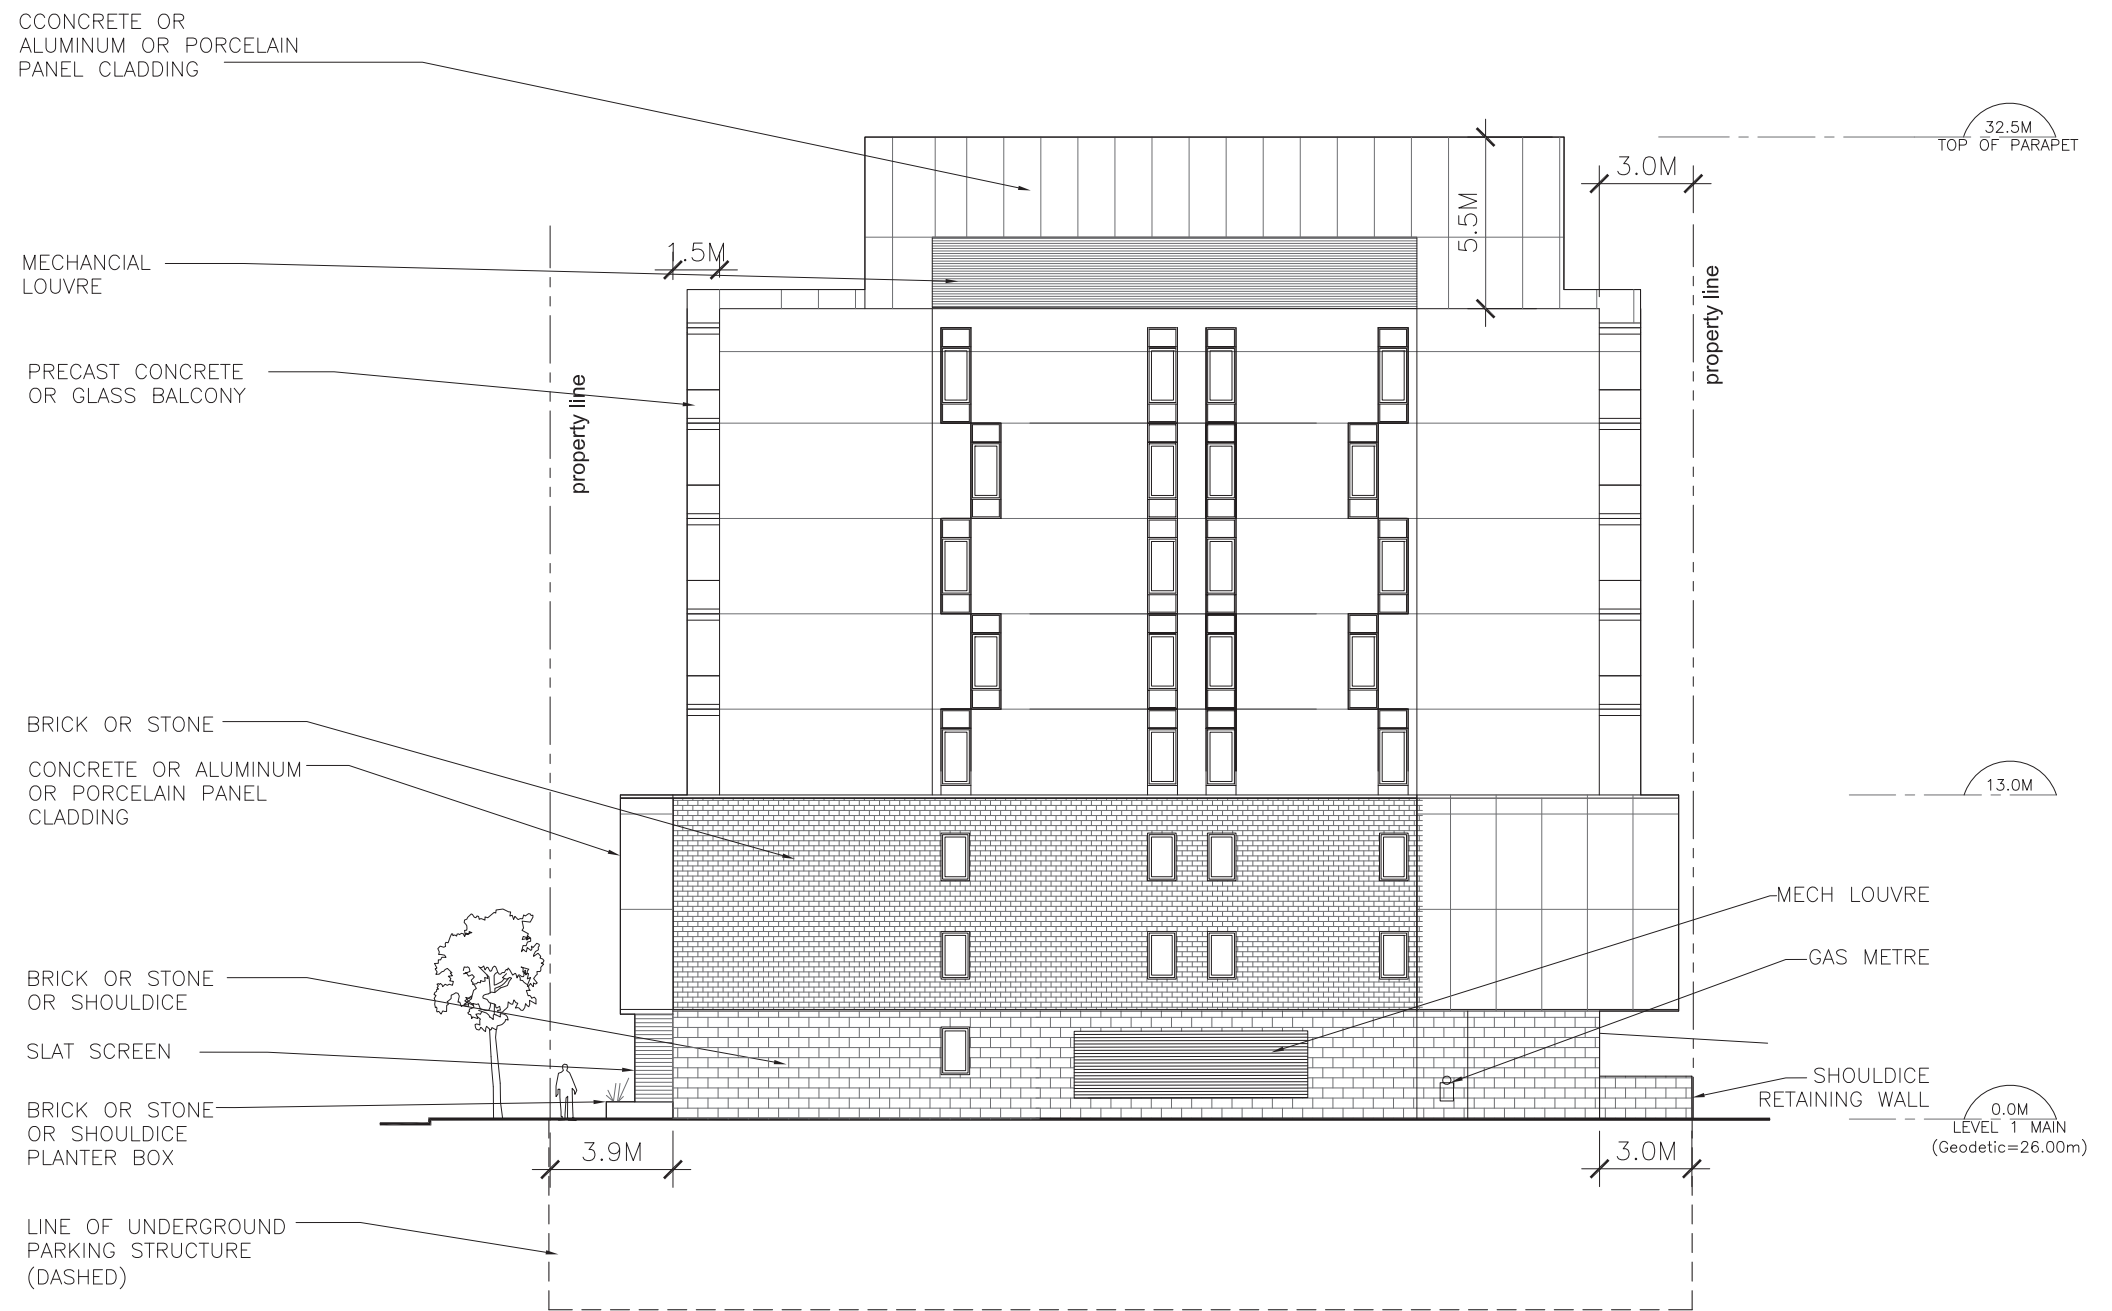

WELLINGTON TOWER


Halifax, Nova Scotia

Lydon Lynch Architects

401-1668 Barrington Street, Halifax, Nova Scotia, B3J 2A2

NORTH ELEVATION

June 18, 2019

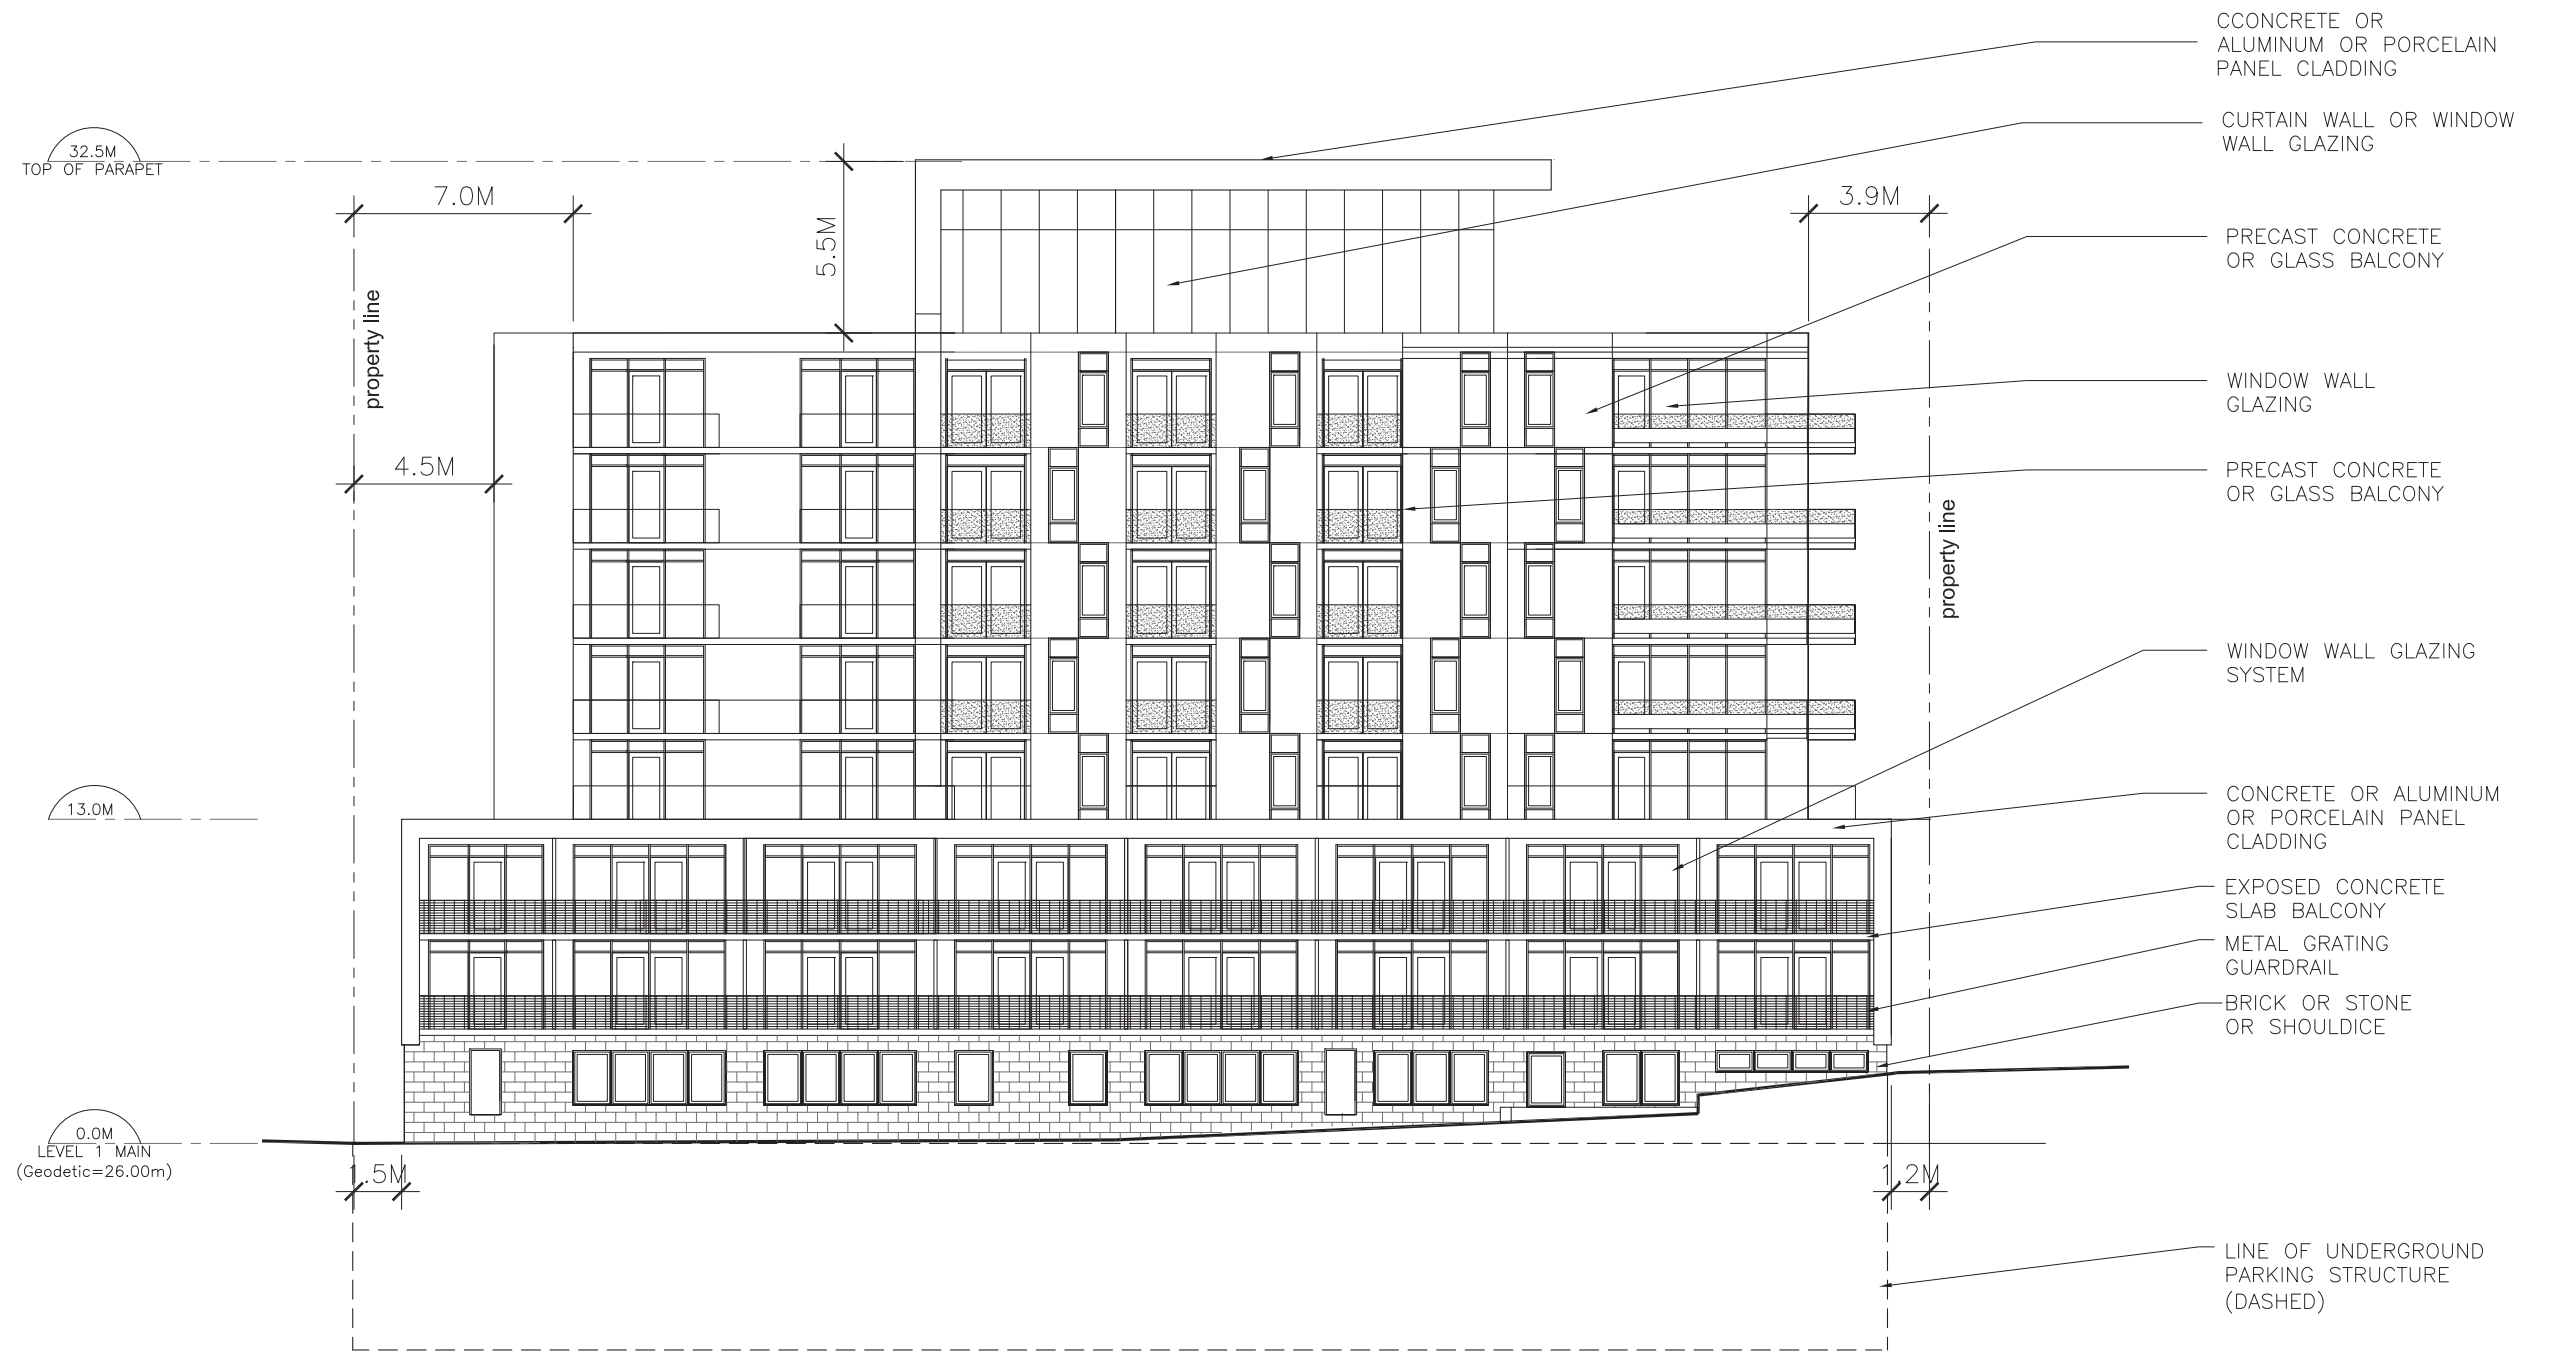

WELLINGTON TOWER

Halifax, Nova Scotia

Lydon Lynch Architects

401-1668 Barrington Street, Halifax, Nova Scotia, B3J 2A2

WEST ELEVATION

June 18, 2019



WELLINGTON TOWER


Halifax, Nova Scotia

Lydon Lynch Architects


401-1668 Barrington Street, Halifax, Nova Scotia, B3J 2A2

WELLINGTON VIEW FROM PARK


June 18, 2019

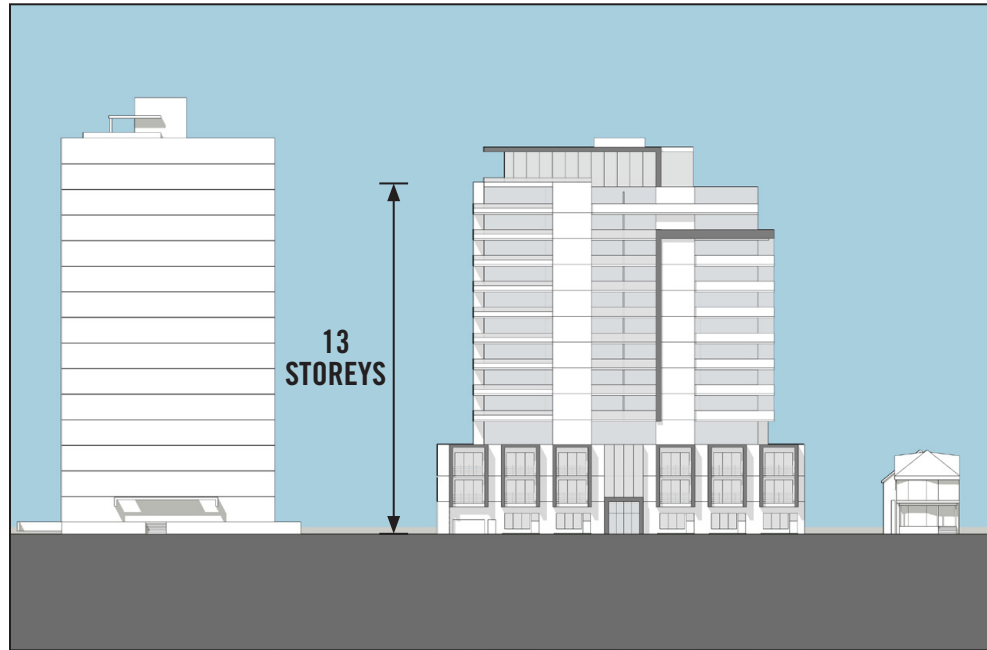

SCHEME 1: F.A.R. = 7.7

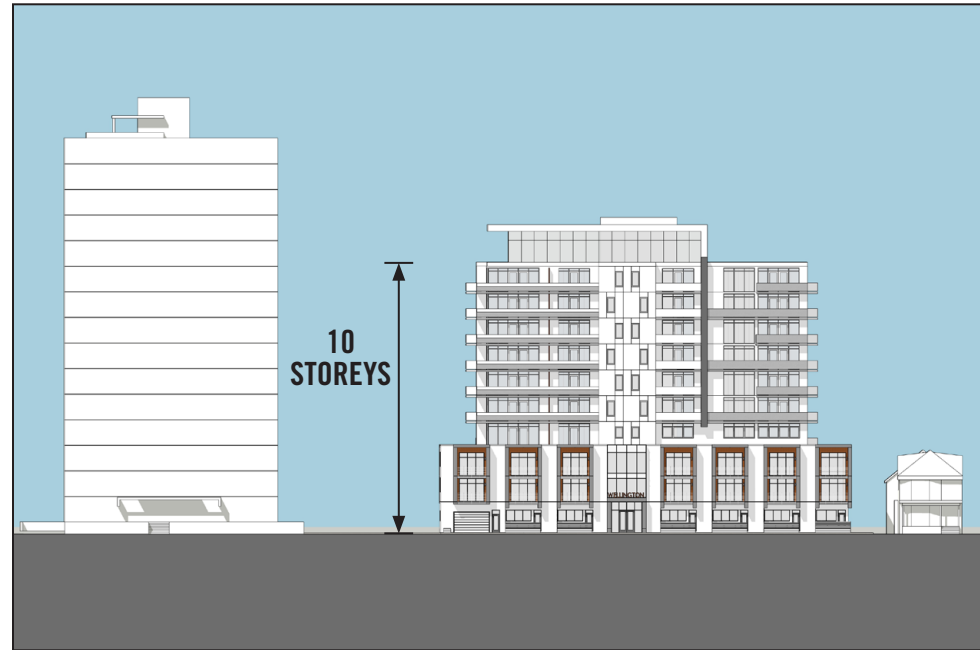

SCHEME 2: F.A.R. = 6.6

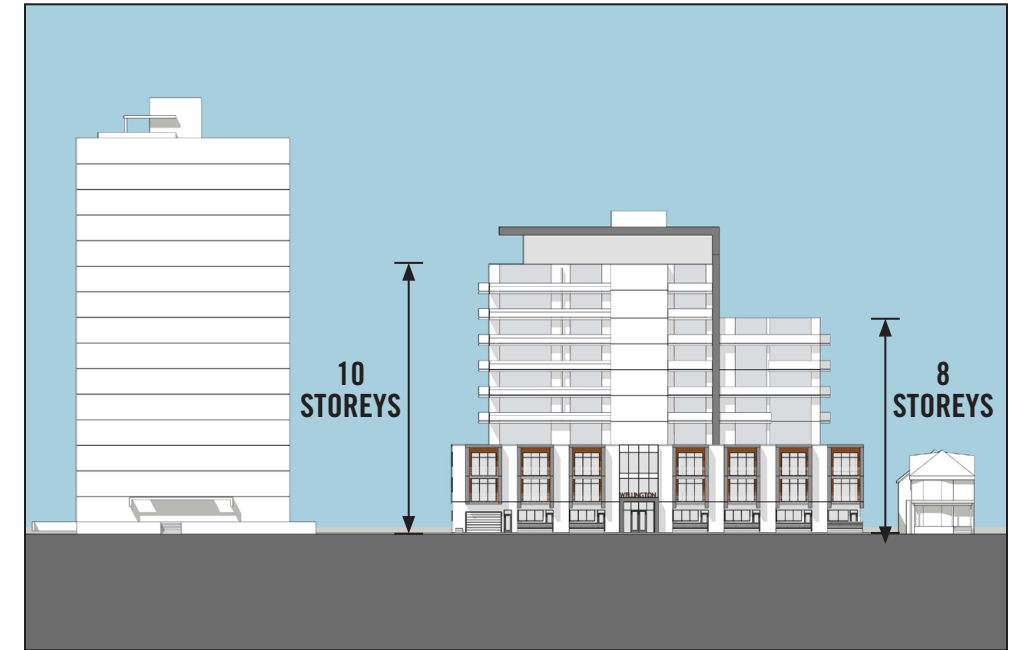

SCHEME 3: F.A.R. = 6.2



SCHEME 4: F.A.R. = 5.16



SCHEME 5: F.A.R. = 4.9

WELLINGTON TOWER

Halifax, Nova Scotia

Lydon Lynch Architects

401-1668 Barrington Street, Halifax, Nova Scotia, B3J 2A2

DESIGN EVOLUTION

July 10, 2019



WELLINGTON TOWER

Halifax, Nova Scotia

Lydon Lynch Architects

401-1668 Barrington Street, Halifax, Nova Scotia, B3J 2A2

WELLINGTON STREETScape NORTHEAST PERSPECTIVE

June 18, 2019