


BARRINGTON ST. AFRICAVILLE
 PROFILE - School to Gottingen st extension

Scale 1" = 40' HORIZ = 4' VERT

Oct 26th, 1904.

E.A.F.

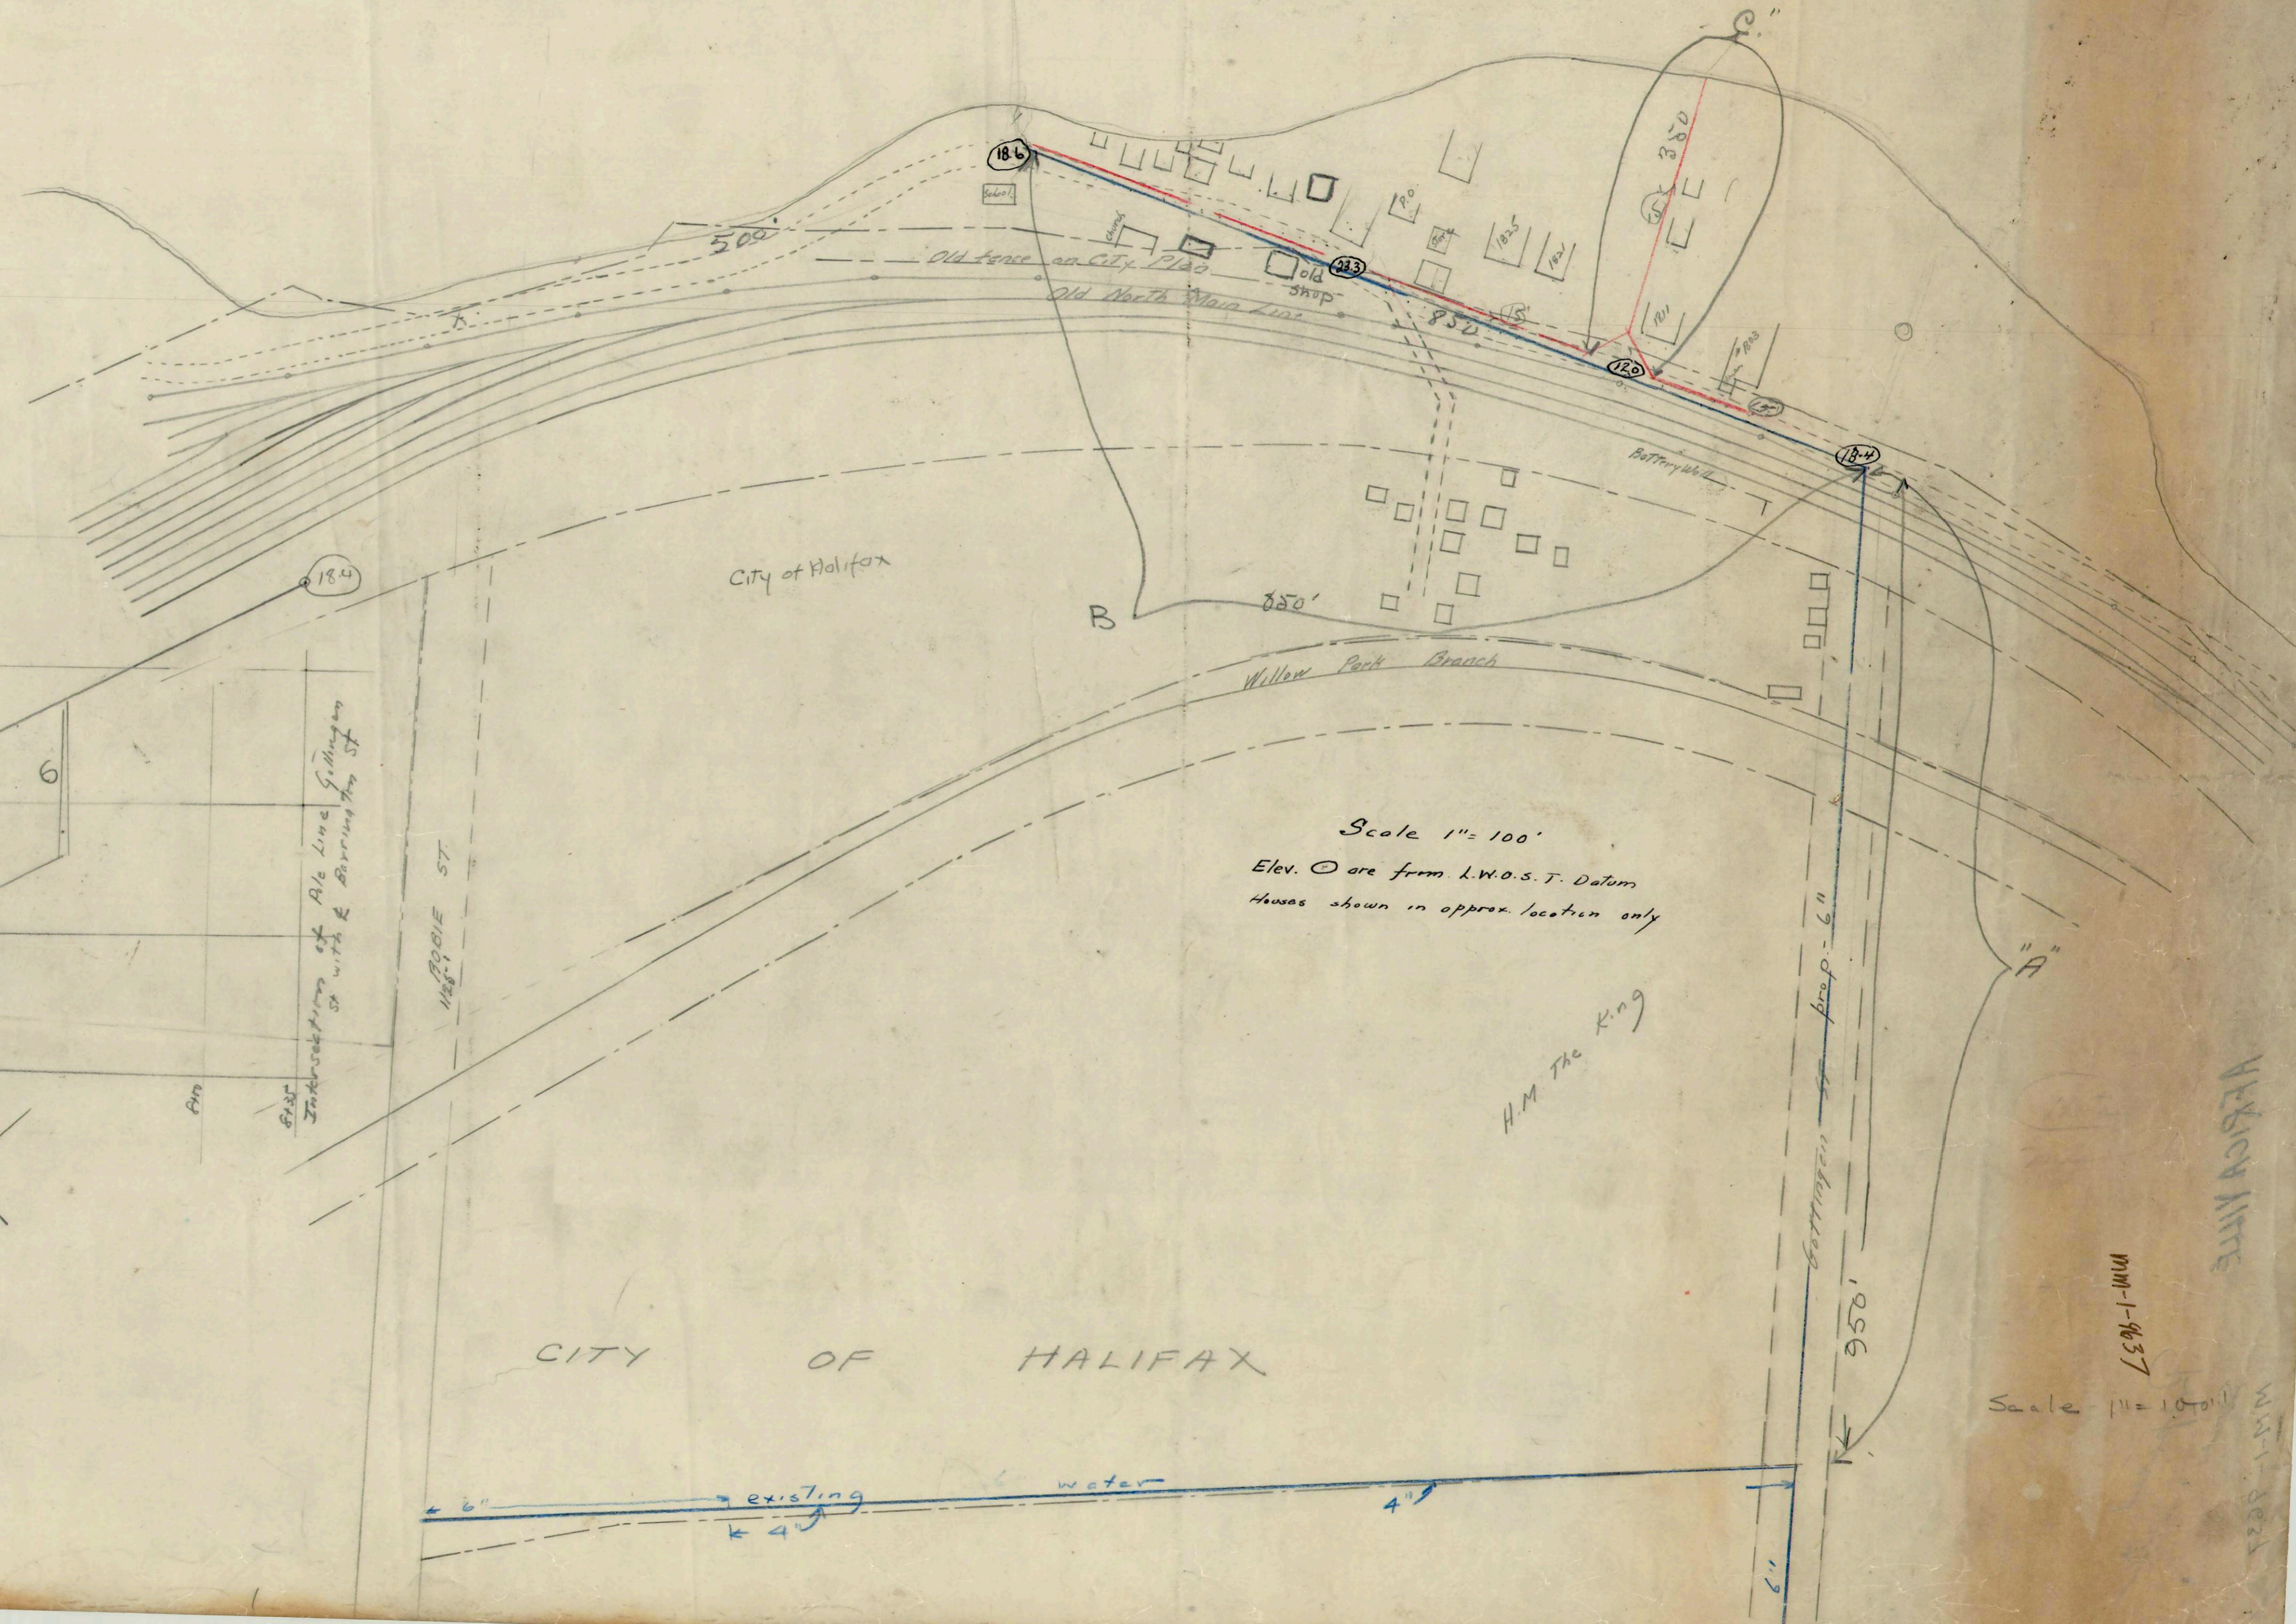

Scale 1" = 100'
 Elev. O are from L.W.O.S.T. Datum
 Houses shown in approx. location only

Scale 1" = 100'
 1904-1-1037
 AFRICAVILLE