


0898-1-11


AREA AFRICVILLE

TT-1-15899

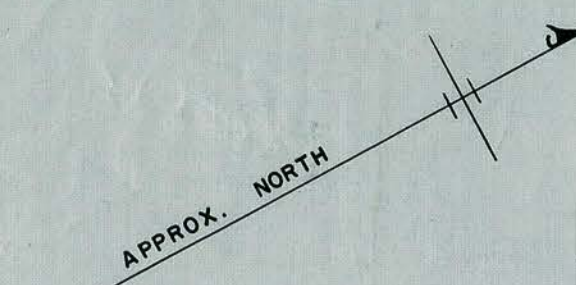

BEDFORD BASIN

BEDFORD BASIN

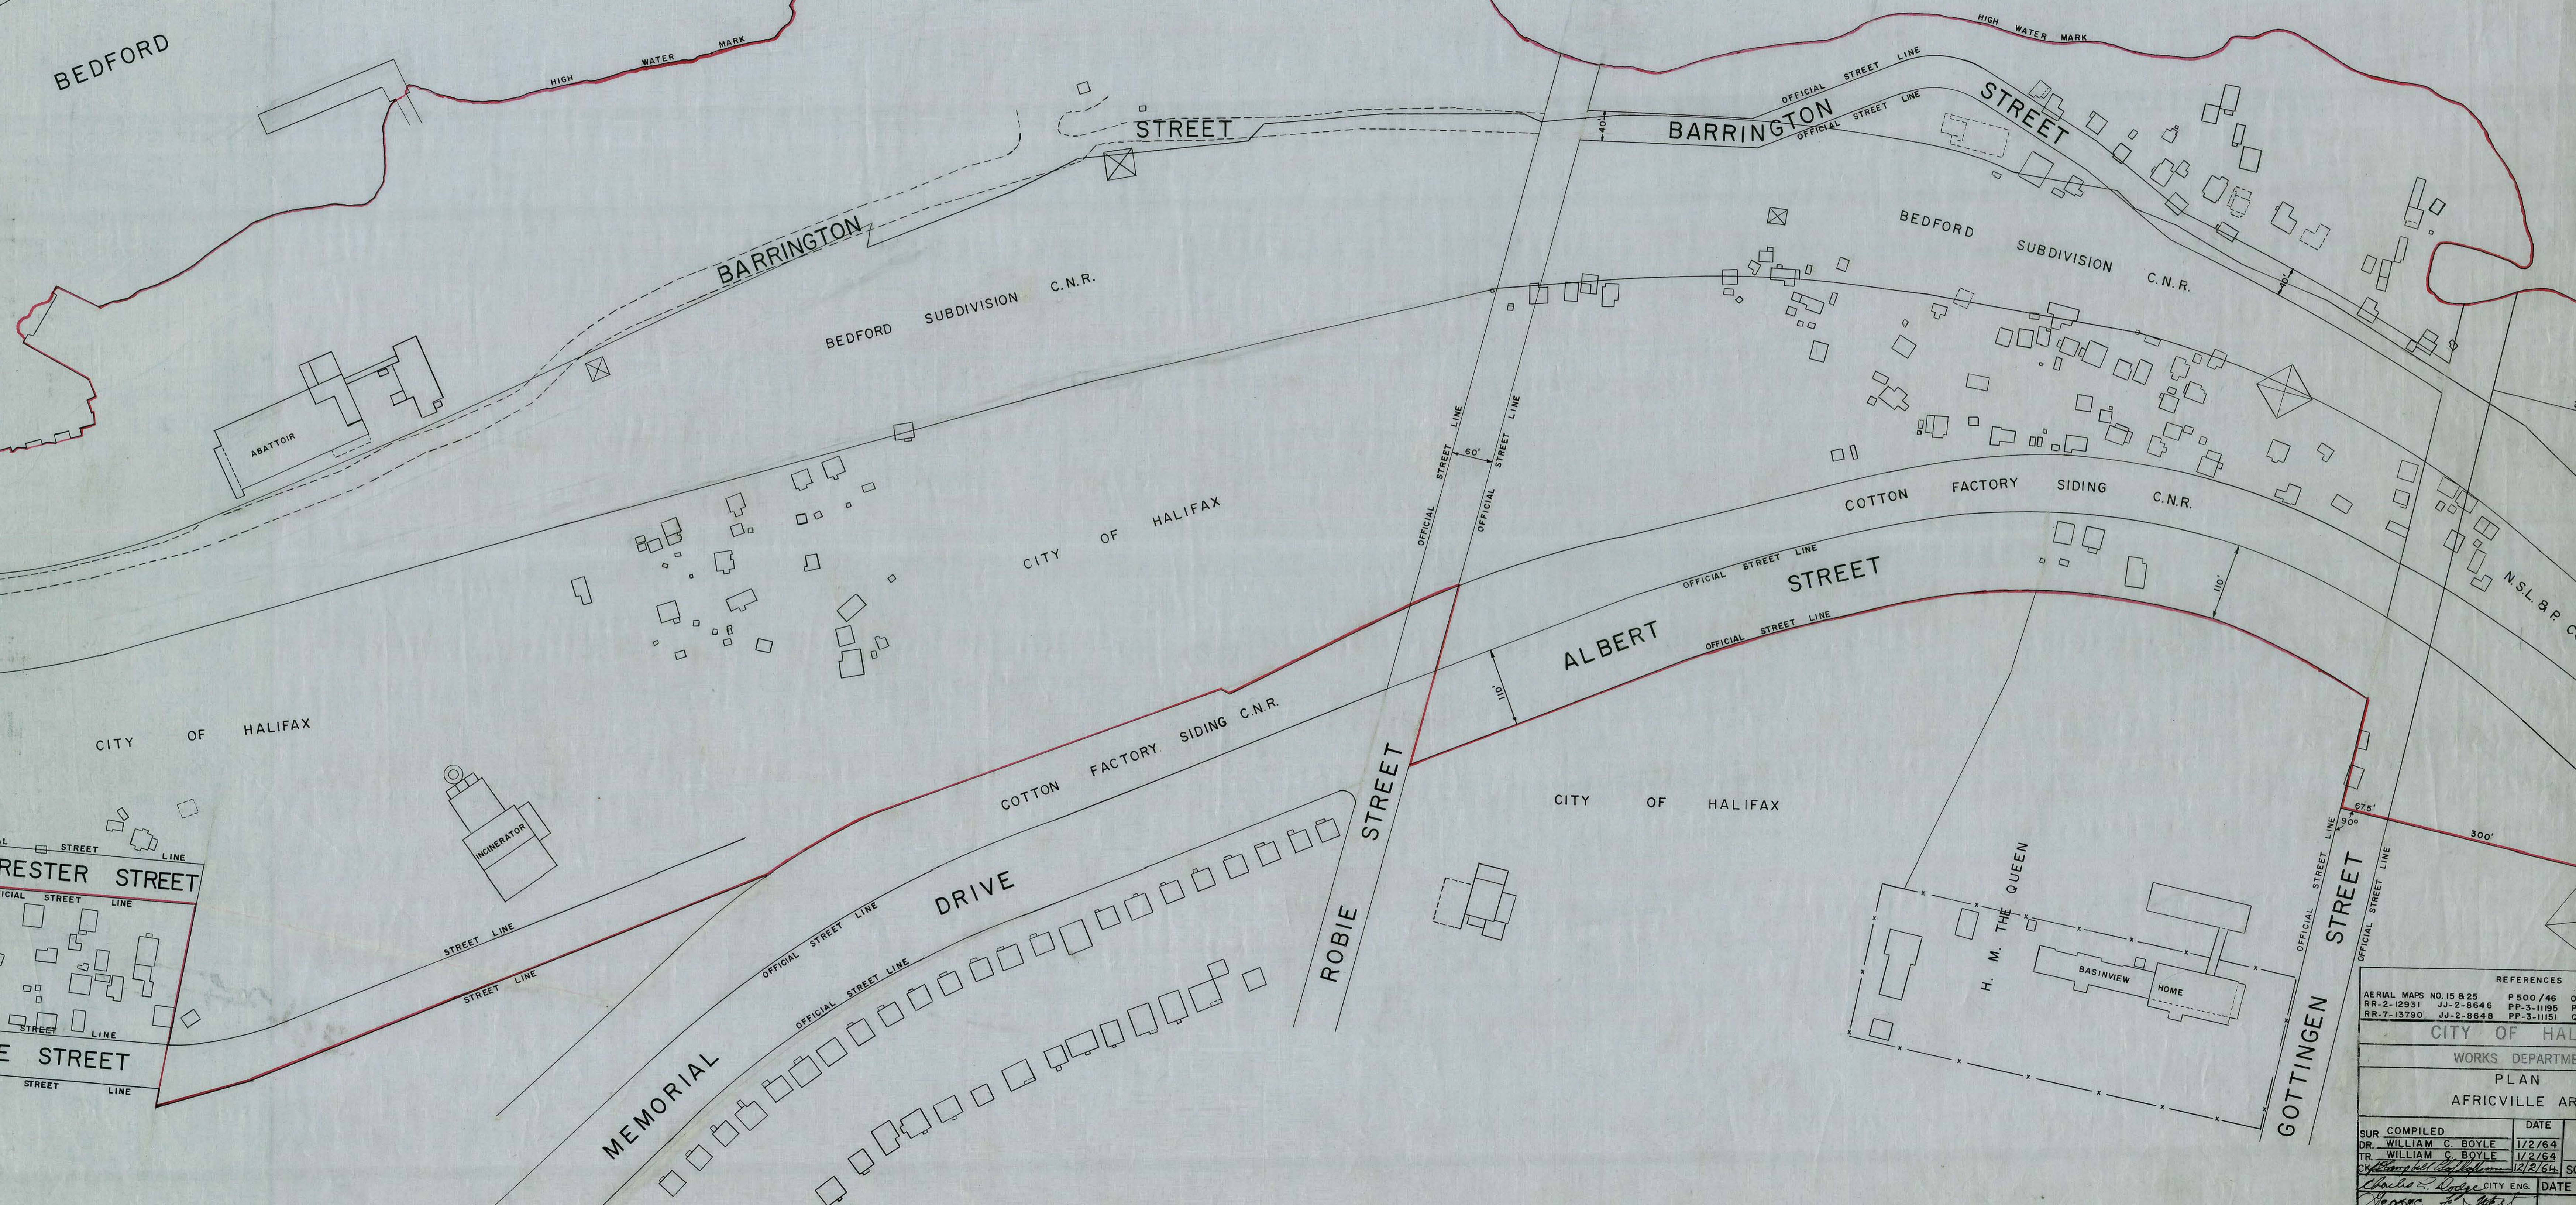

REFERENCES		
AERIAL MAPS NO. 15 & 25	P 500/46	O-1-1830
RR-2-12931	JJ-2-8646	PP-3-1195
RR-7-13790	JJ-2-8648	PP-3-1193
		OO-4-11974
		V-2-2947
CITY OF HALIFAX		
WORKS DEPARTMENT		
PLAN		
AFRICVILLE AREA		
SUR. COMPILED	DATE	REFERENCES
DR. WILLIAM C. BOYLE	1/2/64	
TR. WILLIAM C. BOYLE	1/2/64	
<i>Charles R. ...</i> CITY ENG.		DATE FEB. 1, 1964
COMMISSIONER OF WORKS		PL. NO. TT-1-15899

LOCATION 4-113 PAINTED