




The Promenade Halifax, NS

PRELIMINARY LANDSCAPE PLAN | PHASE 1 Version 102

**LO**1 ISSUED FOR REVIEW DATE: May 08, 2020

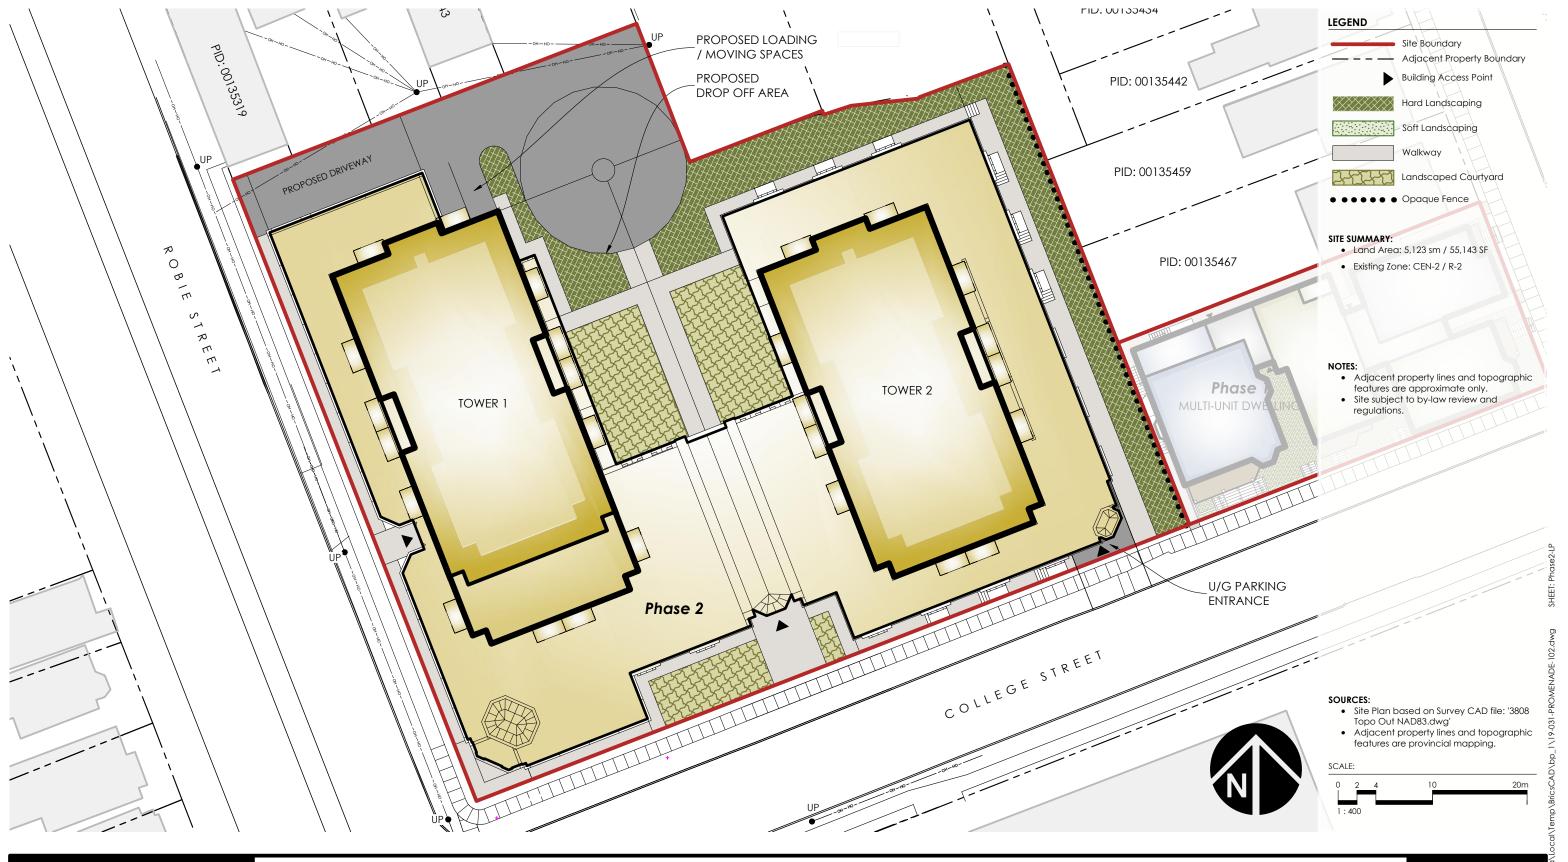



The Promenade Halifax, NS

PRELIMINARY LANDSCAPE PLAN | PHASE 2 Version 102

**A01** ISSUED FOR REVIEW DATE: May 08, 2020