


Item 7.1.1

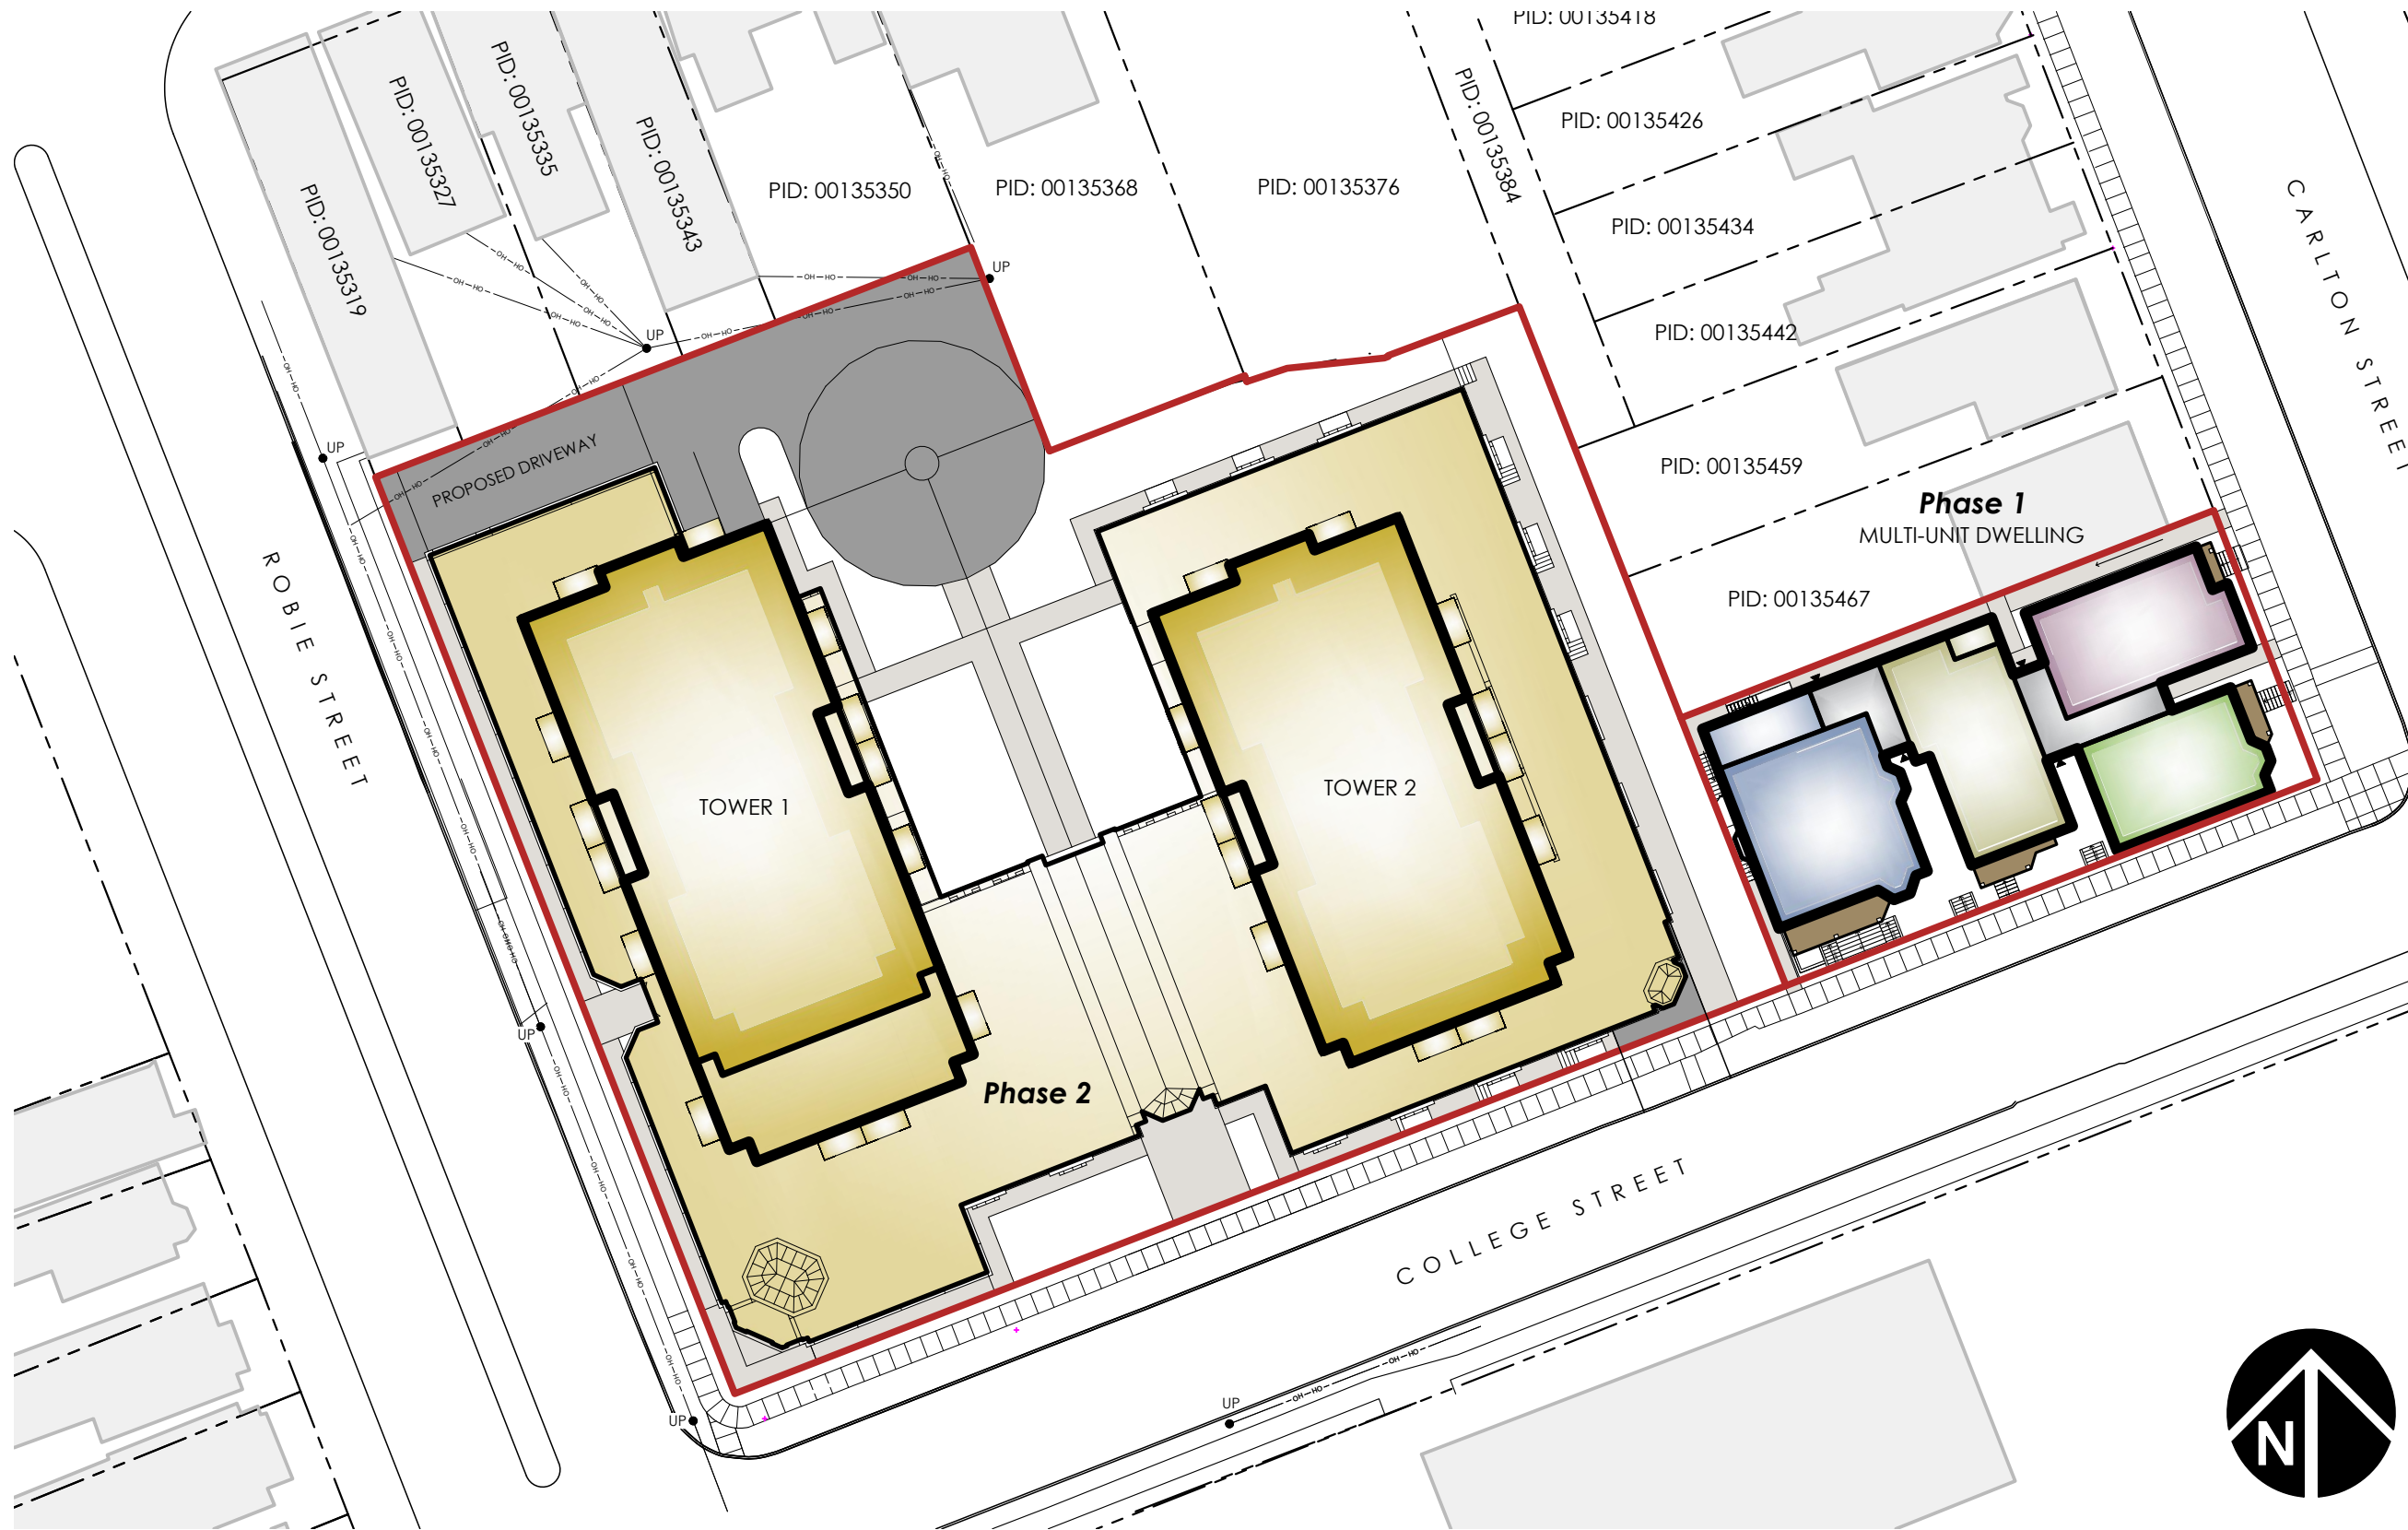

LEGEND

- Site Boundary
- - - Adjacent Property Boundary

SITE SUMMARY:

- Total Land Area: 5,970 sm / 64,260 SF
- Existing Zone: CEN-2 / R-2

NOTES:


- Adjacent property lines and topographic features are approximate only.
- Site subject to by-law review and regulations.


SOURCES:

- Site Plan based on Survey CAD file: '3808 Topo Out NAD83.dwg'
- Adjacent property lines and topographic features are provincial mapping.

SCALE:

1 : 500

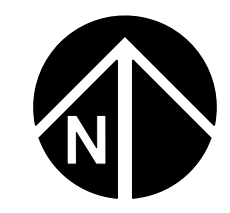


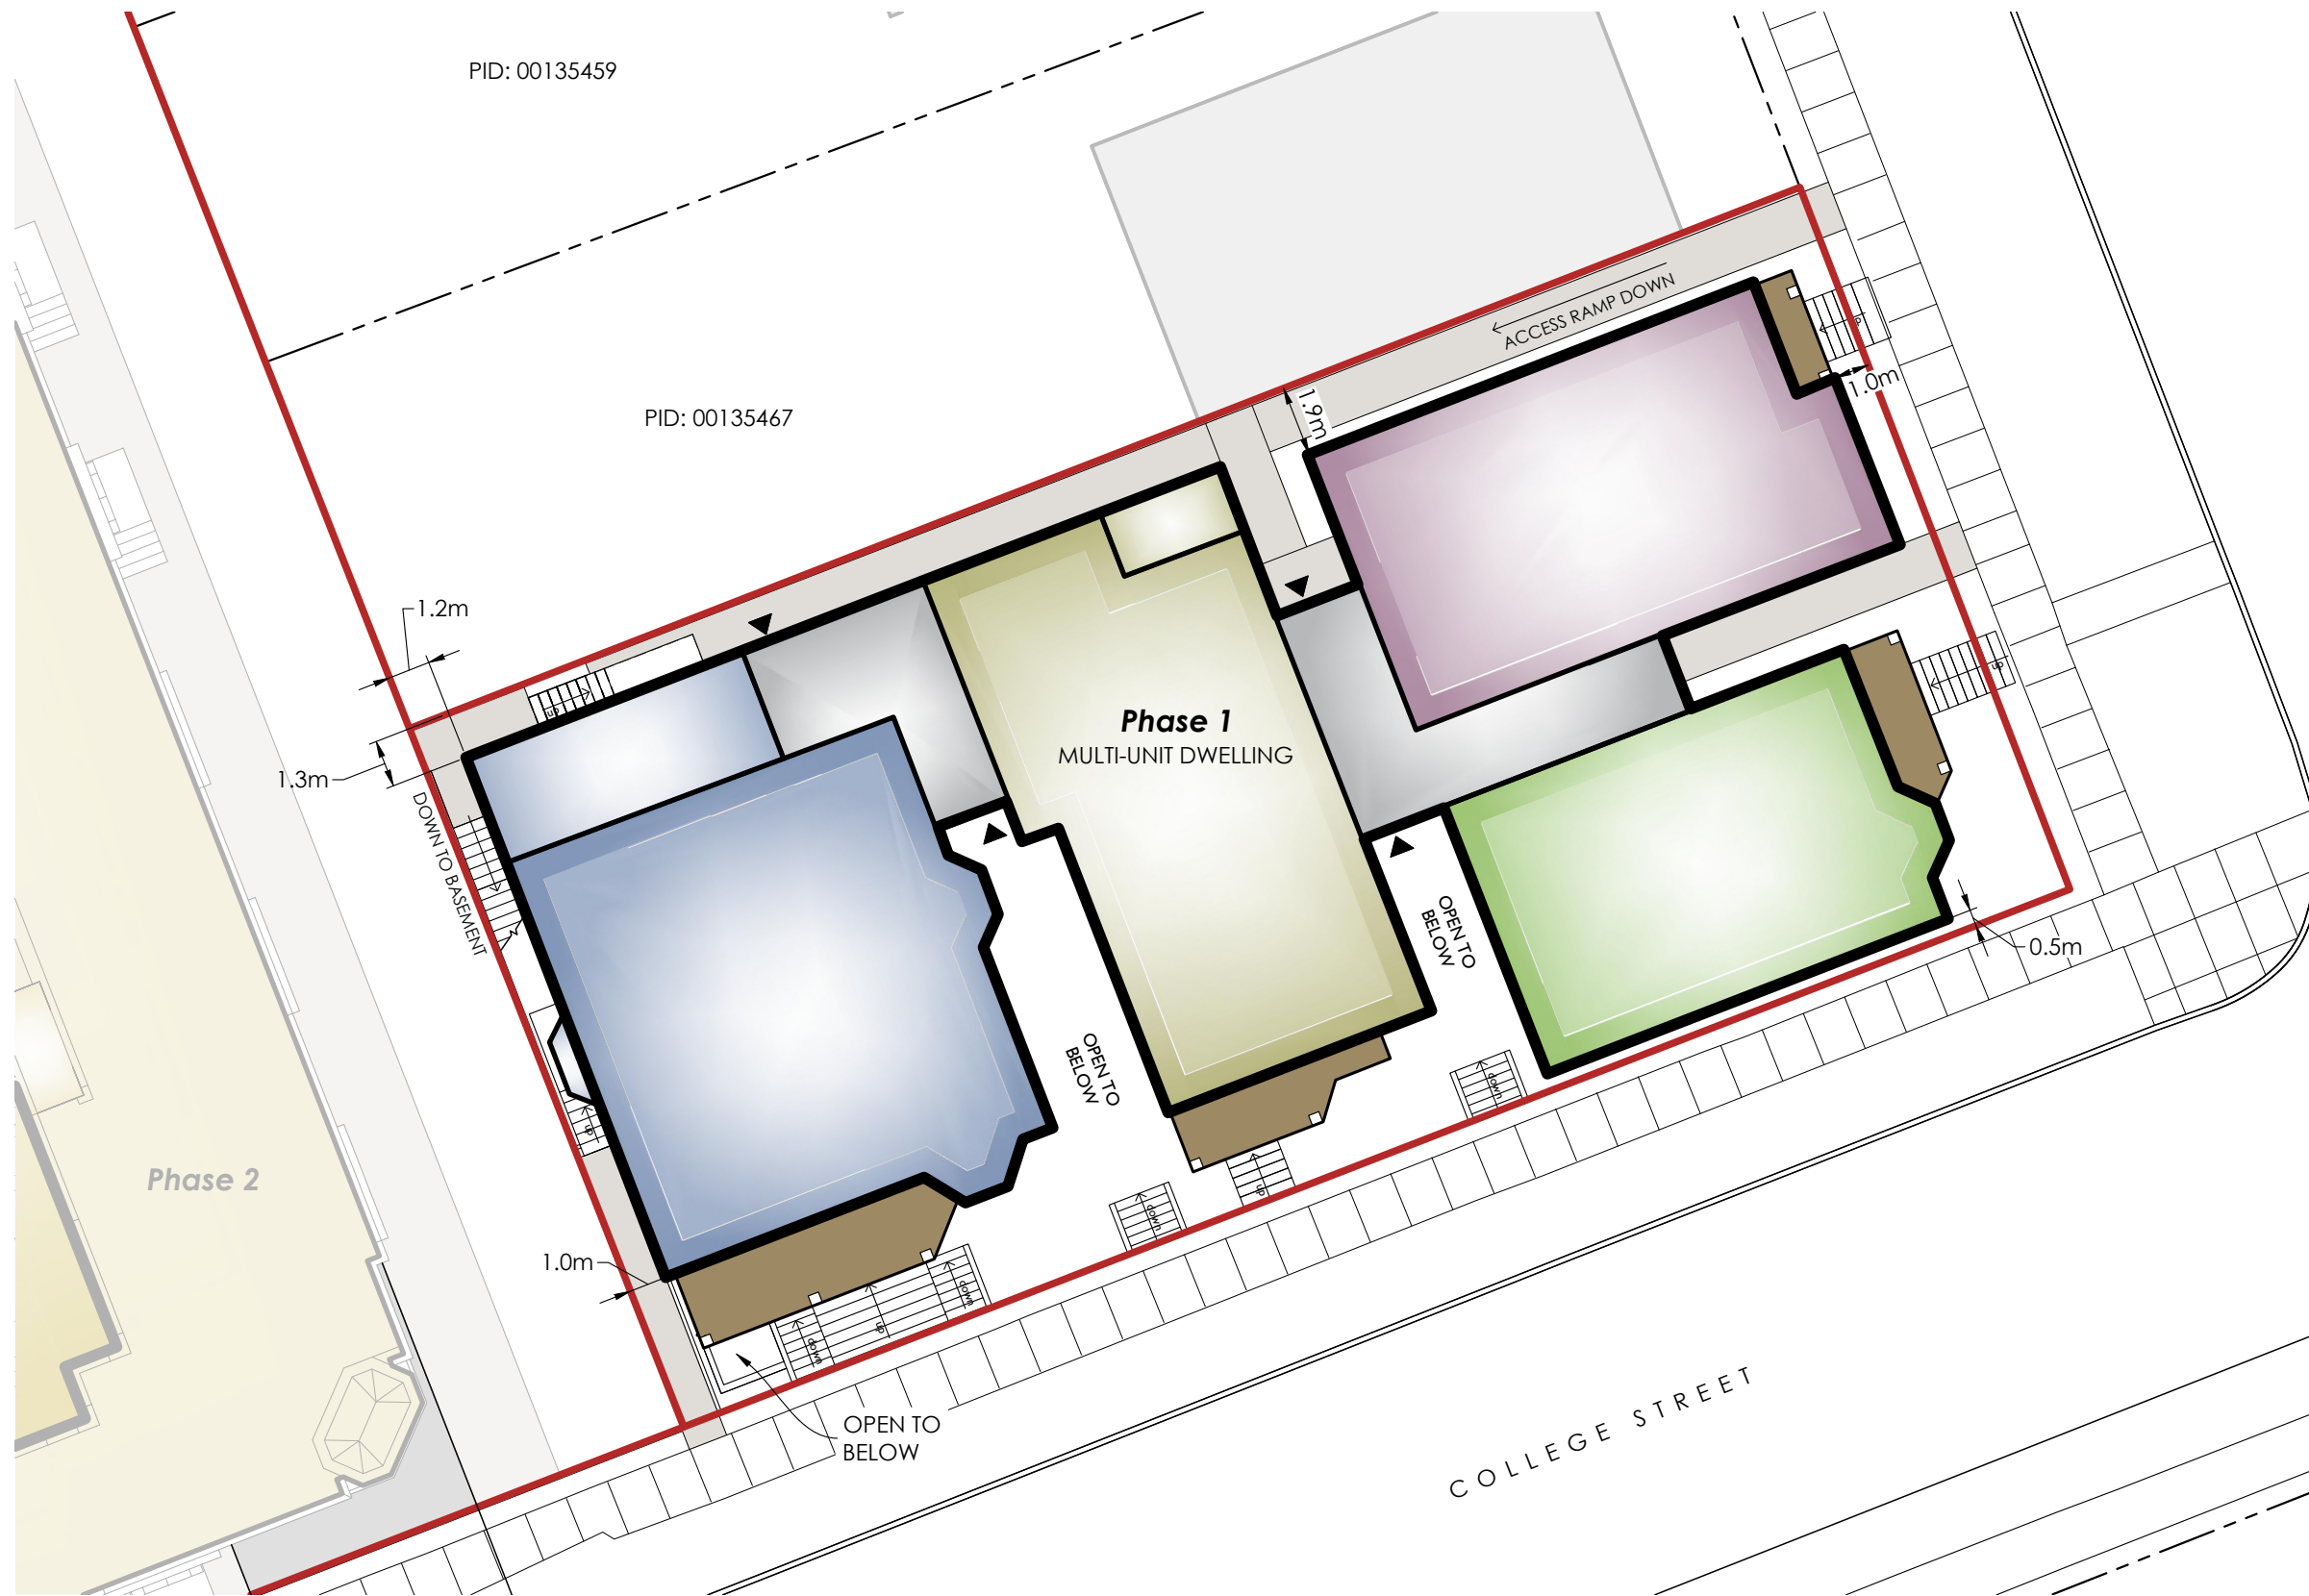


- LEGEND**
- Site Boundary
 - - - Adjacent Property Boundary
 - ▶ Building Access Point

- SITE SUMMARY:**
- Land Area: 847 sm / 9,117 SF
 - Existing Zone: CEN-2 / R-2

- NOTES:**
- Adjacent property lines and topographic features are approximate only.
 - Site subject to by-law review and regulations.

- SOURCES:**
- Site Plan based on Survey CAD file: '3808 Topo Out NAD83.dwg'
 - Adjacent property lines and topographic features are provincial mapping.

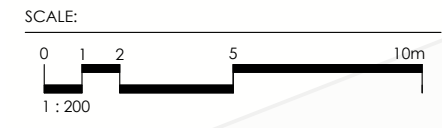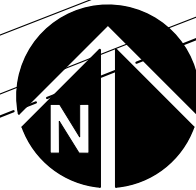

FILE: C:\Users\Ken\AppData\Local\Temp\BricsCAD\bp_1\19-031-PROMENADE-102.dwg SHEET: Phase1.SP

