


PRELIMINARY

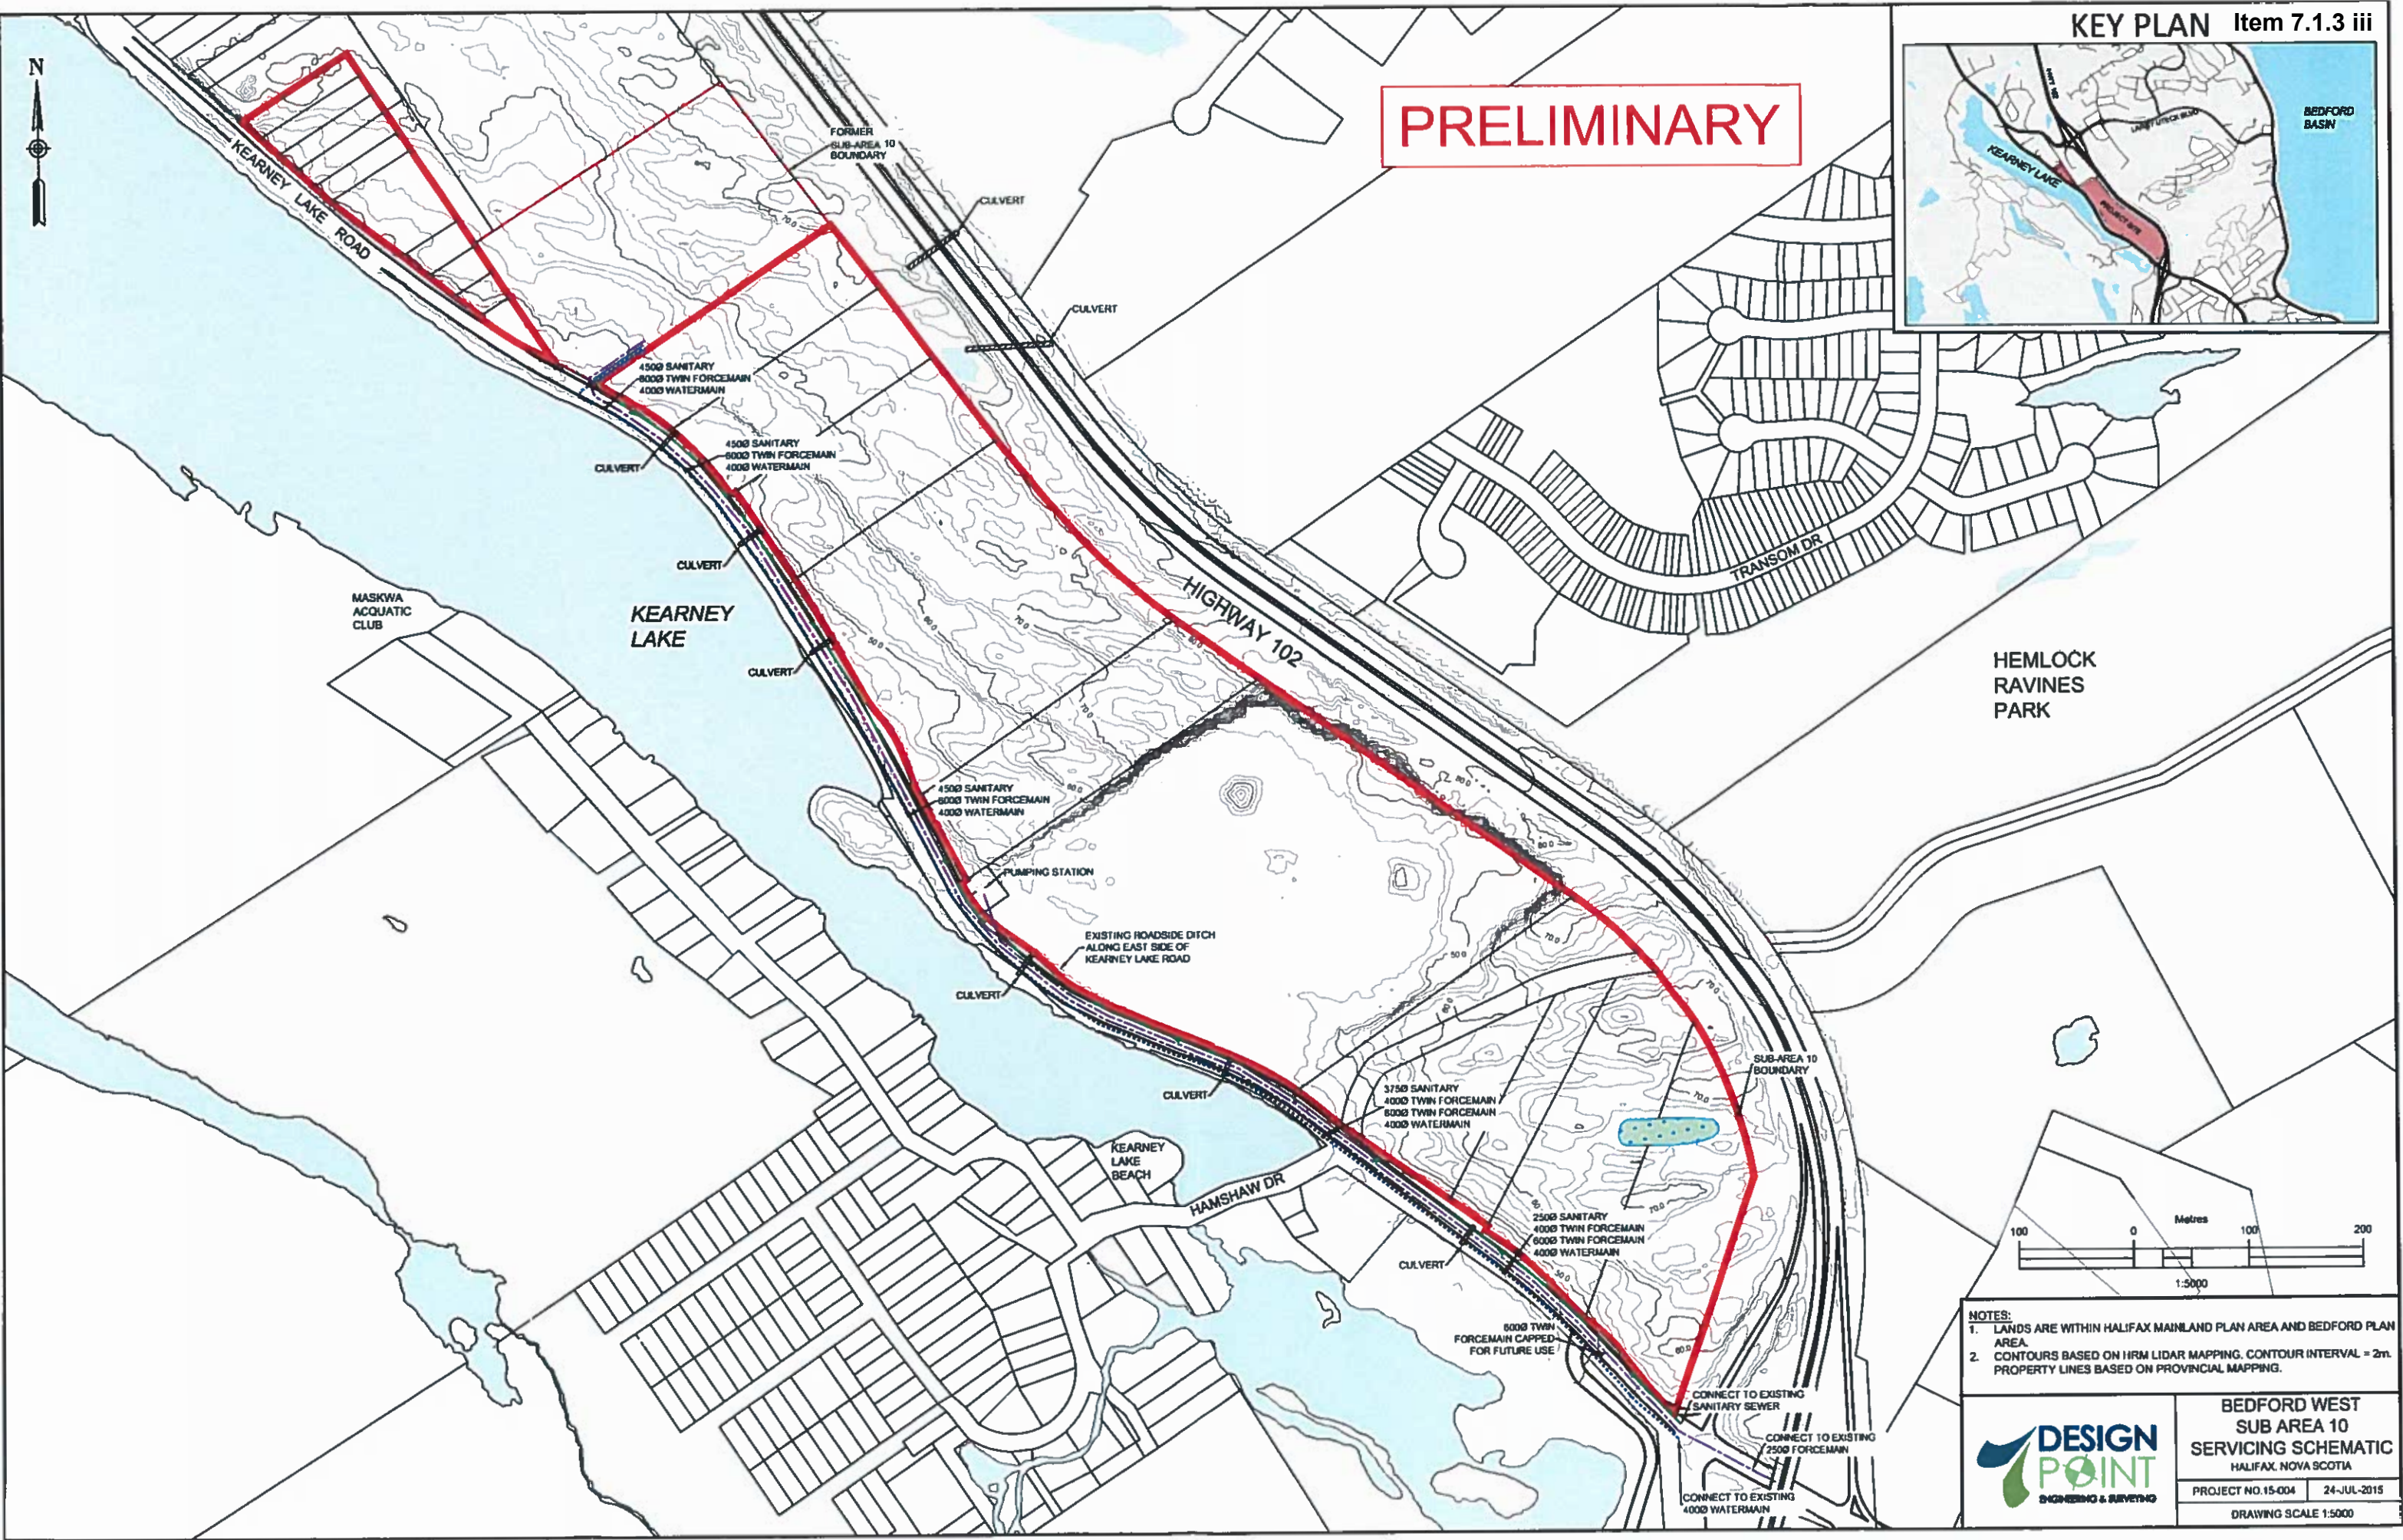

MASKWA ACQUATIC CLUB

KEARNEY LAKE

HIGHWAY 102

HEMLOCK RAVINES PARK

KEARNEY LAKE BEACH

HAMSHAW DR

SUB-AREA 10 BOUNDARY



- NOTES:
1. LANDS ARE WITHIN HALIFAX MAINLAND PLAN AREA AND BEDFORD PLAN AREA.
 2. CONTOURS BASED ON IHRM LIDAR MAPPING. CONTOUR INTERVAL = 2m. PROPERTY LINES BASED ON PROVINCIAL MAPPING.



**BEDFORD WEST
SUB AREA 10
SERVICING SCHEMATIC**
HALIFAX, NOVA SCOTIA

PROJECT NO. 15-004 24-JUL-2015

DRAWING SCALE 1:5000

