



HALIFAX REGIONAL MUNICIPALITY
LAND USE BY-LAW AMENDMENT APPLICATION
Case 22617 - Application by Lloyd Robbins,
on behalf of the property owner, requesting to
change land use from Residential and
PUD 00404566, Lakeside 3rd Stage to an existing
commercial use.
Further Information: Call Planning
902-480-6411 or visit
www.halifax.ca

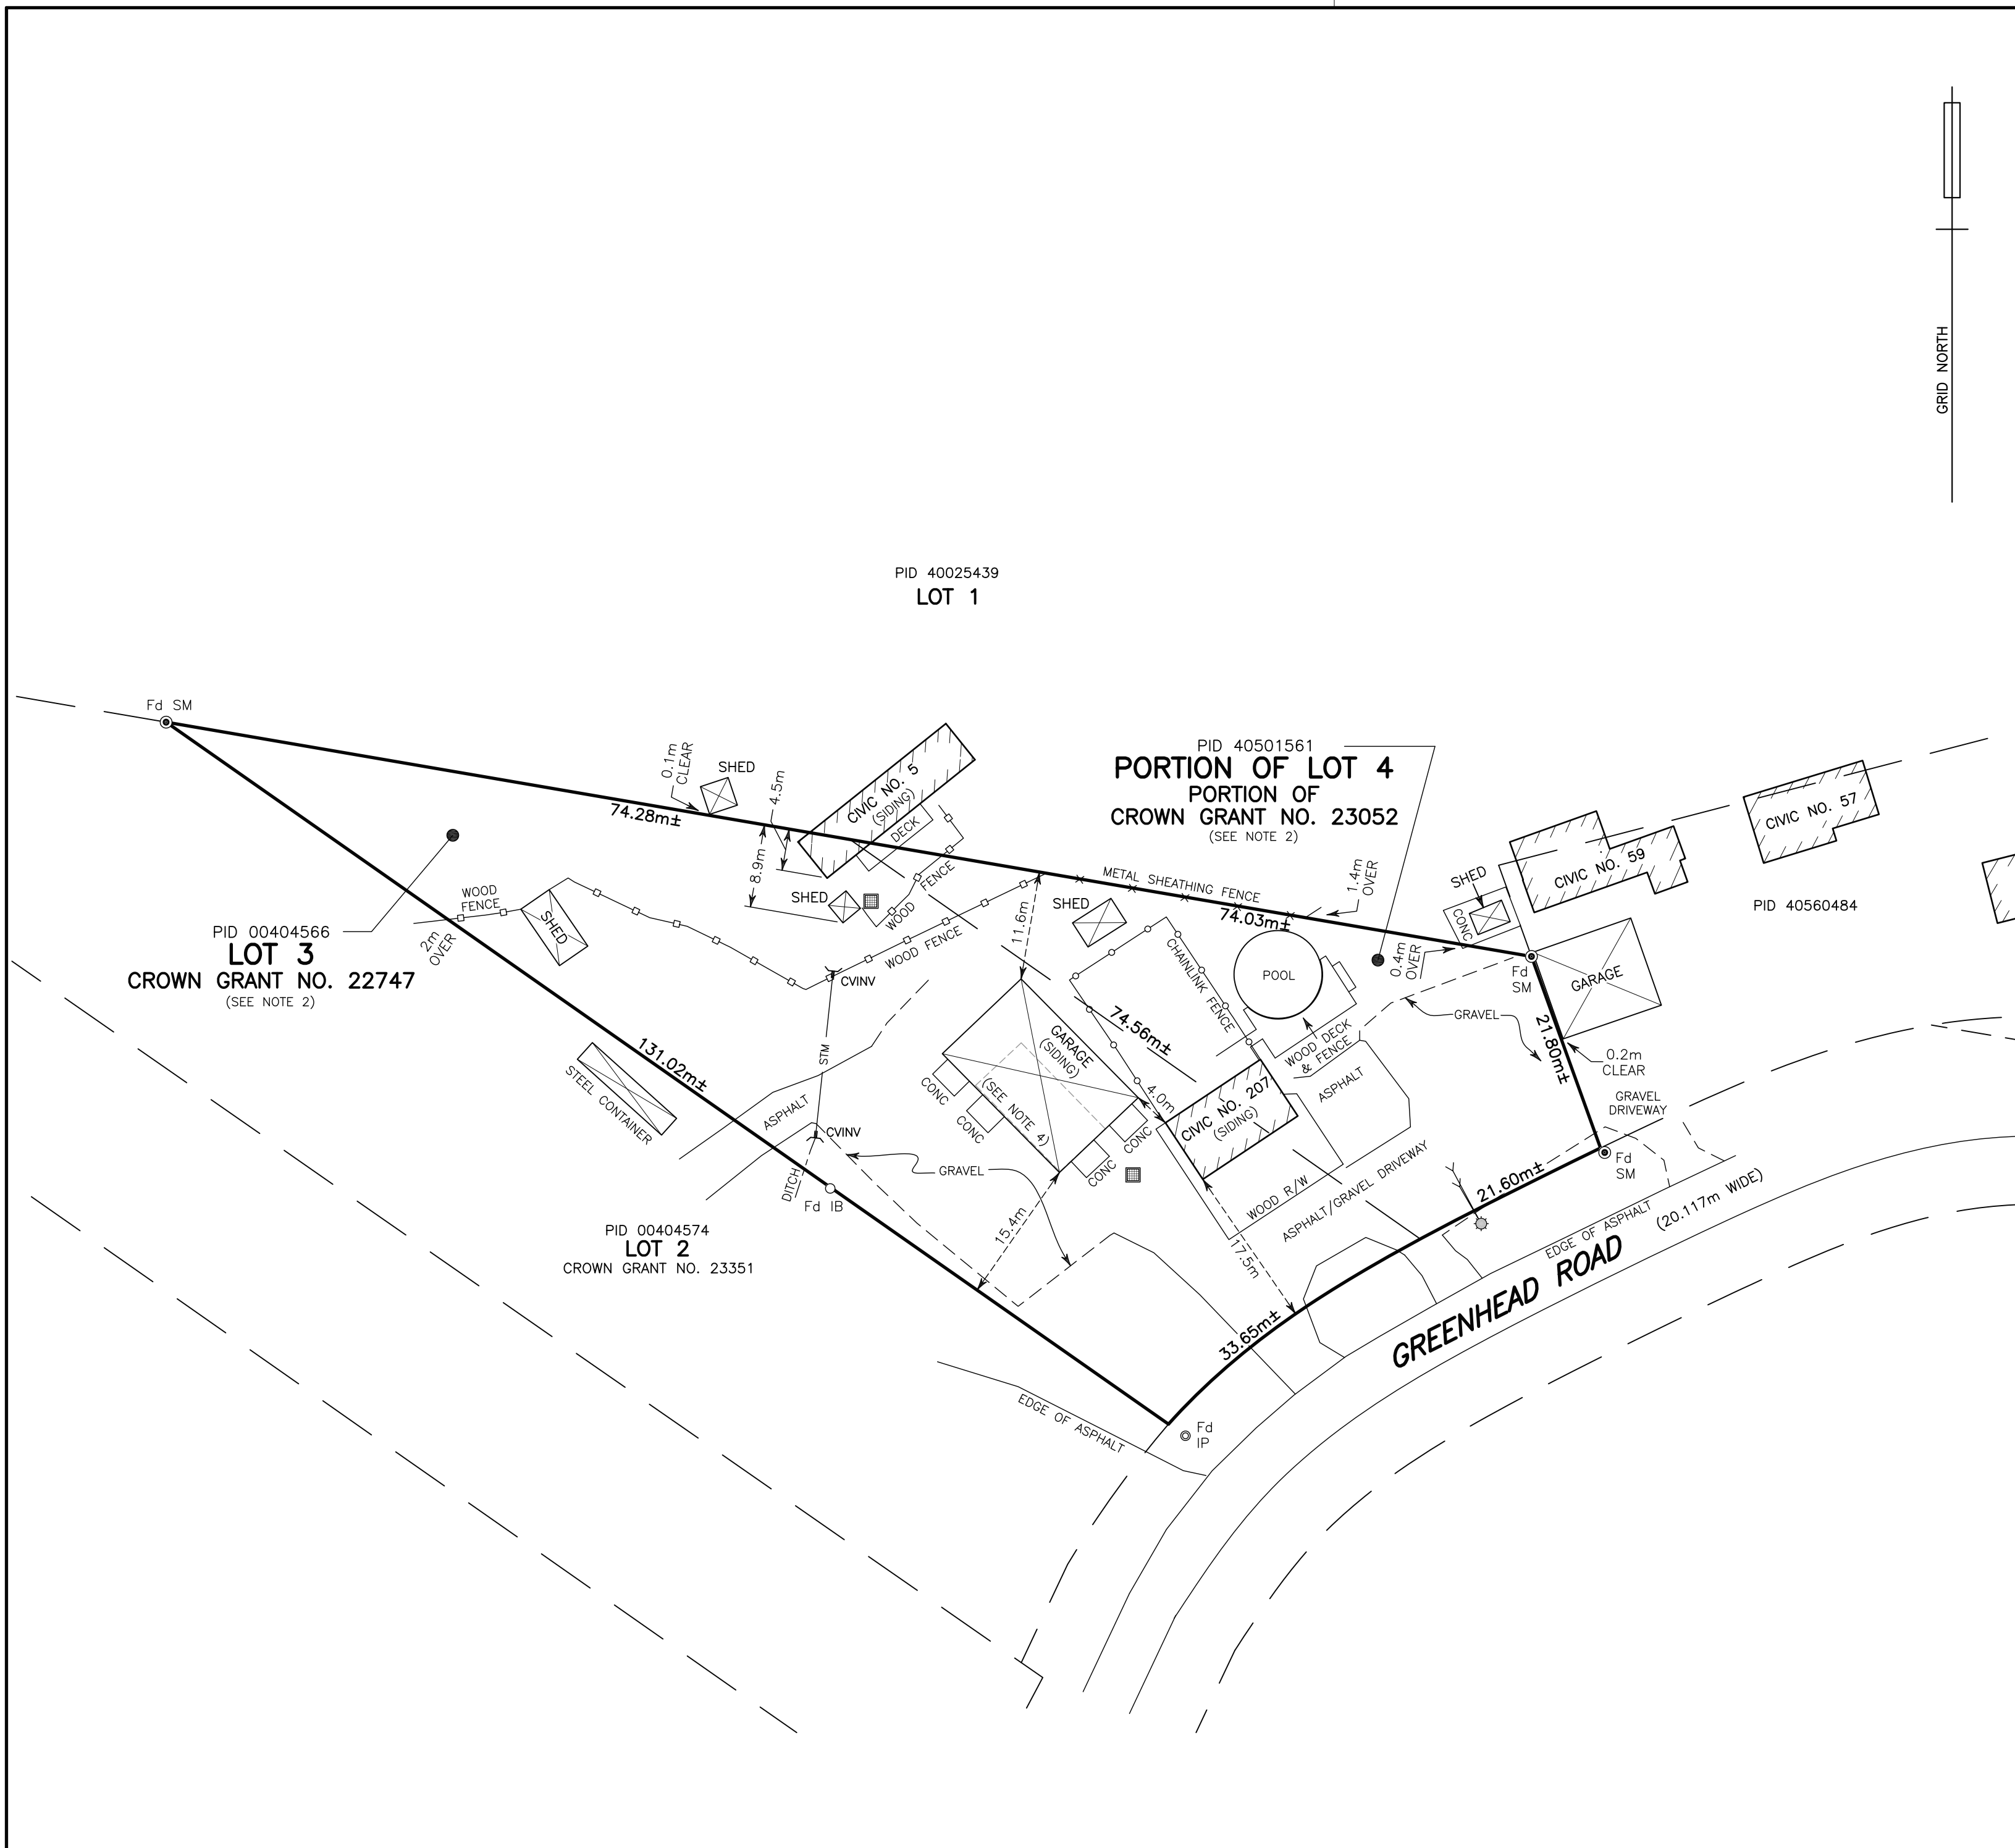



| LEGEND | |
|-----------------------------|---|
| PERIMETER OF LANDS SURVEYED | |
| ● IP | IRON PIPE |
| ○ IB | IRON BAR |
| ⊙ SM | SURVEY MARKER |
| ■ | CATCHBASIN |
|)- CVINV | CULVERT INVERT |
| ⊙ < | UTILITY POLE & ANCHOR |
| Fd | FOUND |
| HCLRO | HALIFAX COUNTY LAND REGISTRATION OFFICE |
| PID | PARCEL IDENTIFICATION NUMBER |
| CONC | CONCRETE |
| R/W | RETAINING WALL |
| ○-○-○ | CHAINLINK FENCE |
| □-□-□ | WOOD FENCE |
| STM | STORM CULVERT |

- NOTES**
1. FIELD SURVEY WAS CARRIED OUT ON DECEMBER 16, 2019.
 2. RELATES TO SKETCH SHOWING CROWN GRANT NO. 22747 AND PORTION OF CROWN GRANT NO. 23052, SIGNED BY TERRANCE R. DOOGUE; DATED NOVEMBER 14, 2002
 3. CAUTION: BOUNDARY LINES SHOWN HEREON HAVE BEEN COMPILED FROM VARIOUS PLANS AND DOCUMENTS. SUFFICIENT FIELD SURVEY HAS NOT BEEN CONDUCTED TO VERIFY THEIR ACCURACY.
 4. ORIGINAL GARAGE AS SHOWN ON SKETCH BY SDMM DATED NOVEMBER 14, 2002.
 5. REVISED: JANUARY 14, 2020

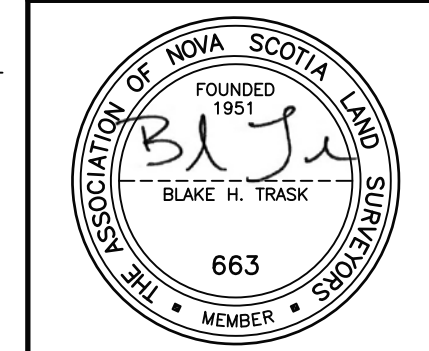

SDMM
 Servant, Dunbrack, McKenzie & MacDonald Ltd.
 NOVA SCOTIA LAND SURVEYORS & CONSULTING ENGINEERS
 36 OLAND CRESCENT BAYERS LAKE BUSINESS PARK HALIFAX, NS B3S 1C6
 PHONE: (902) 455-1537 FAX: (902) 455-8479 WEB: www.sdmm.co

PID 00404574 & 40501561
 207 GREENHEAD ROAD
 LAKESIDE, HALIFAX COUNTY, NOVA SCOTIA

EXISTING CONDITIONS

| | | |
|---------------------------|-------------------------|--|
| Date DECEMBER 19, 2019 | Drawn K. KEARNEY | Project No. FILE No. 1-11-2 (34829) |
| Scale 1:500 | Checked By B. TRASK | Plan No. 13-2796-1 |
| Reference | Reviewed By B. TRASK | Drawing Name |
| Surveyed SDMM | Sheet 1 OF 1 | |

