


T.A. SCOTT
ARCHITECTURE + DESIGN
DRAWING INSPIRATION

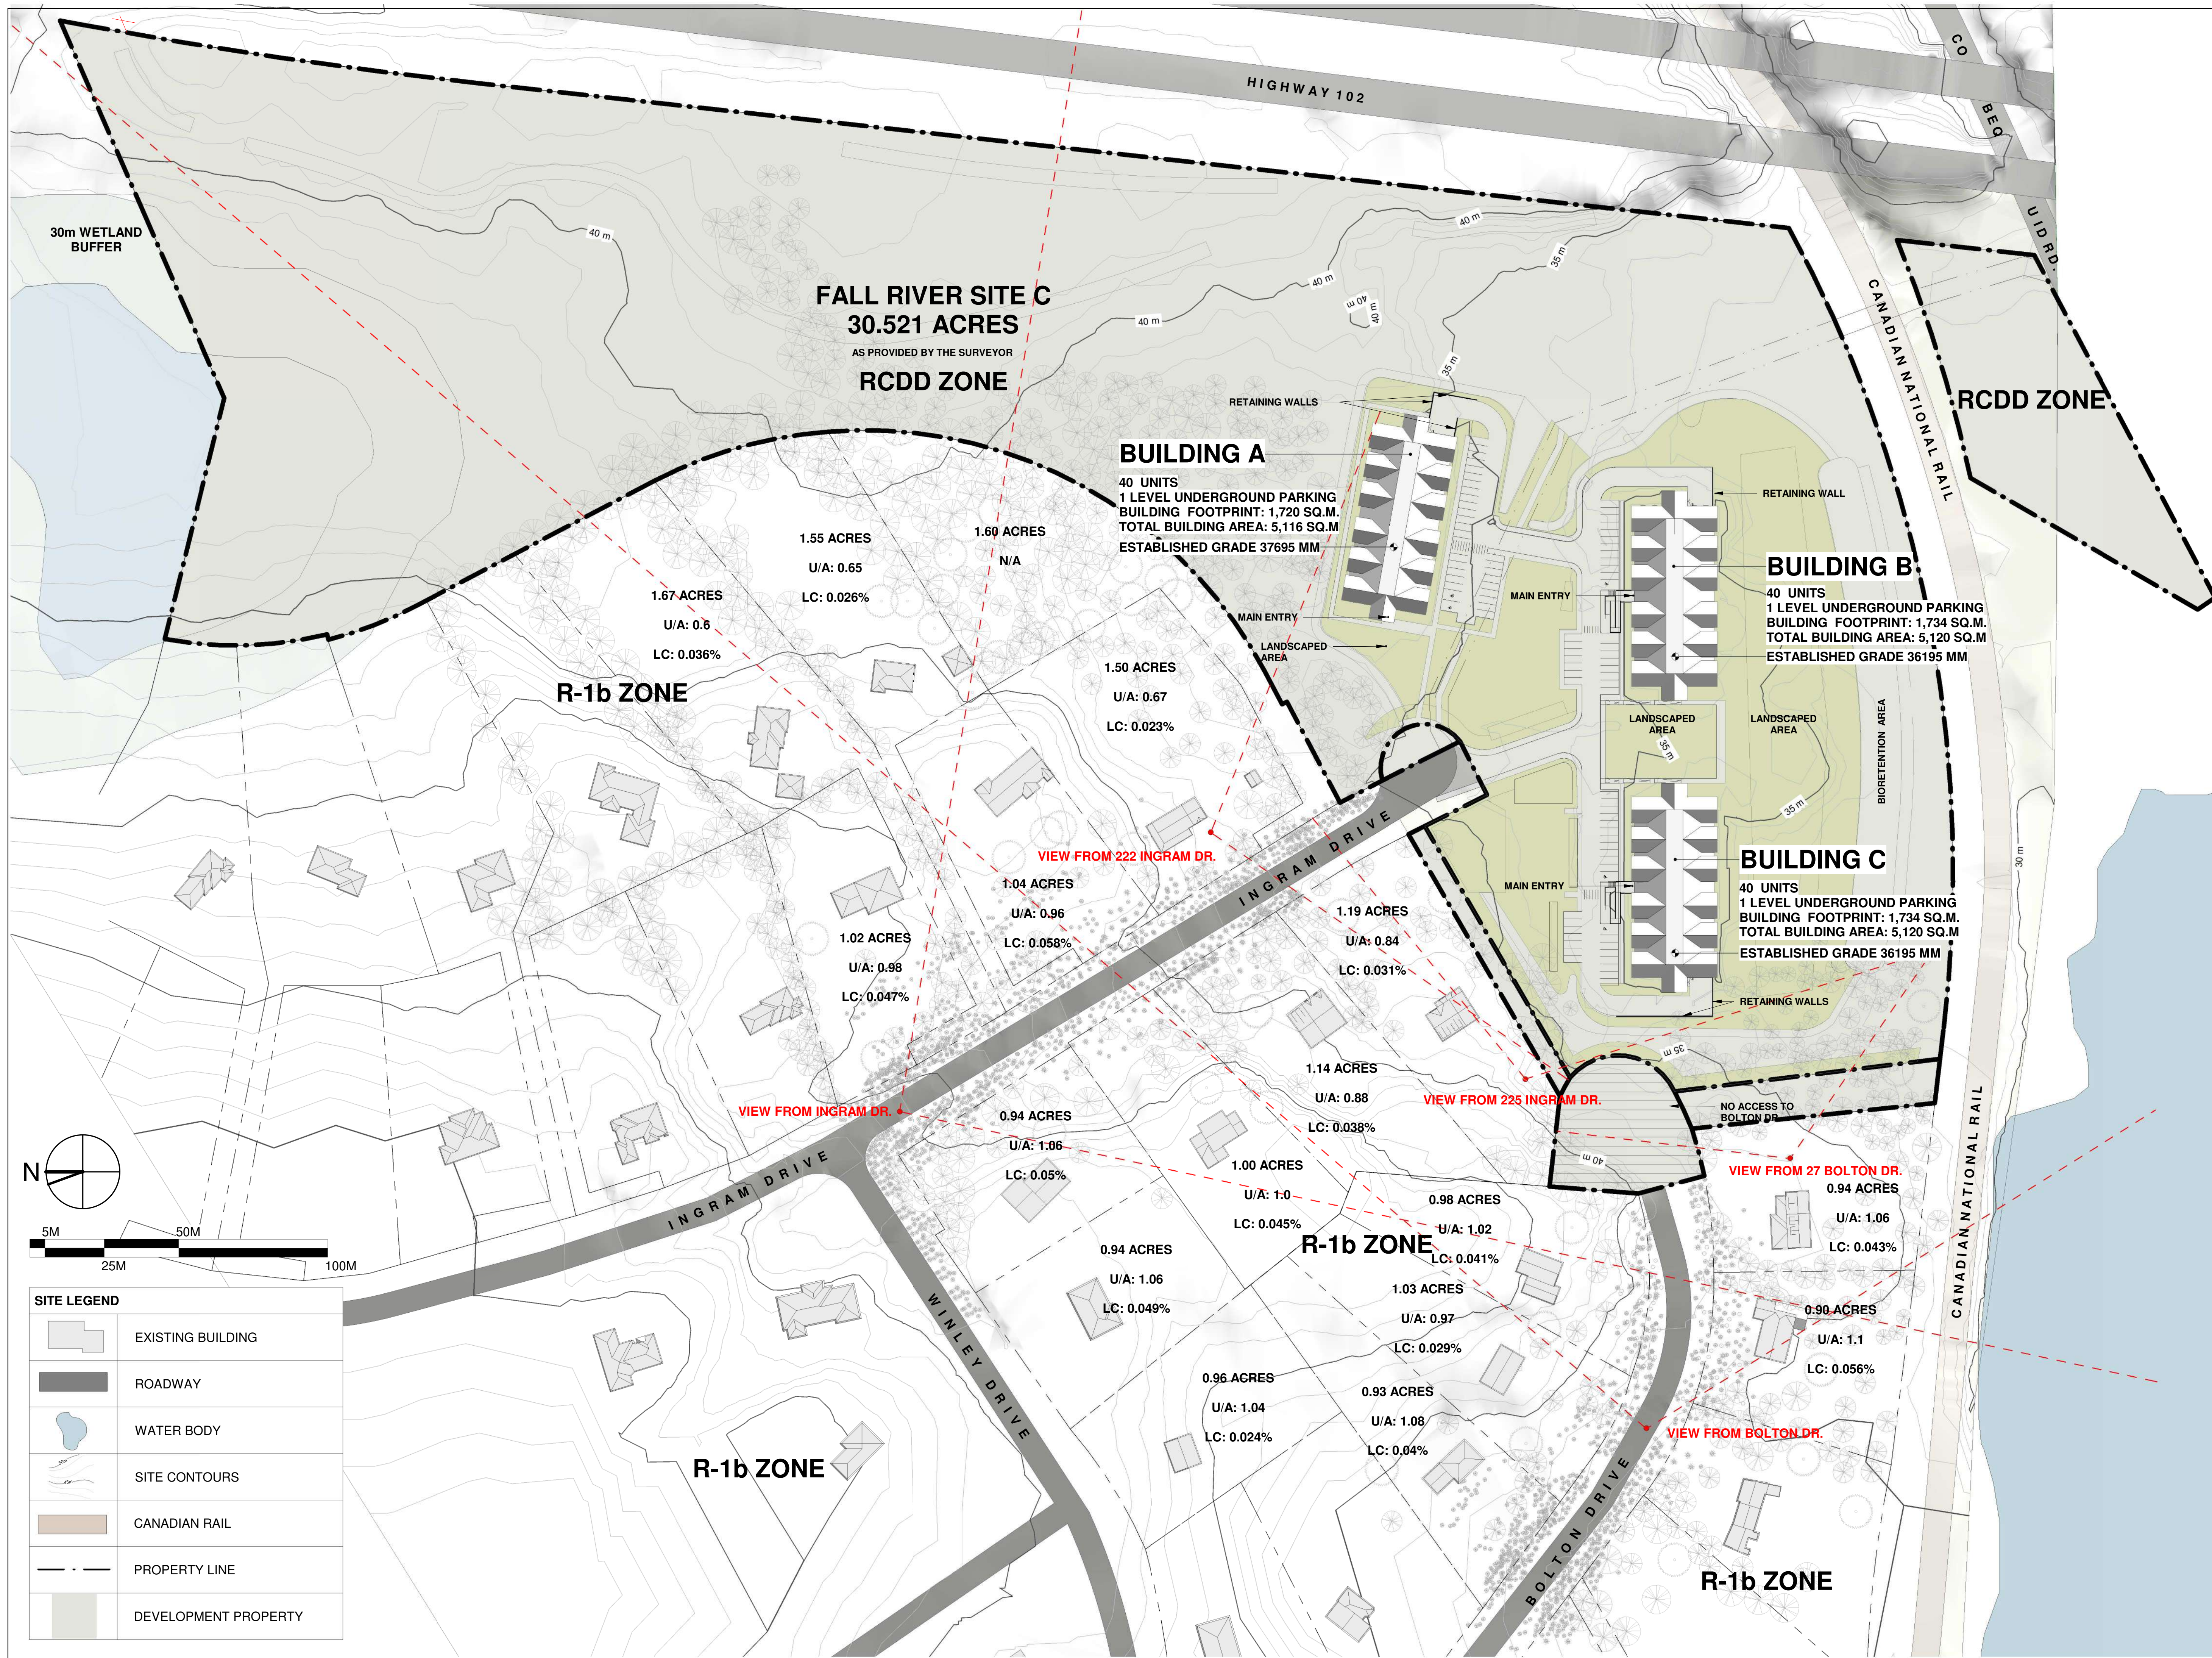

No.	Description	Date
4.	ISSUED FOR DA REVIEW	2022.02.10
3.	ISSUED FOR DA REVIEW	2021.12.24
2.	ISSUED FOR DA REVIEW	2021.11.01
1.	ISSUED FOR DA REVIEW	2021.06.08

Issue Schedule

No.	Description	Date

Revision Schedule

Fall River South Ingram Drive Development

Schedule B
Concept Plan

Project Number	21-030
Date	2022.02.10
Drawn By	HA/KKB
Checked By	TAS

A-101
Scale 1 : 960